
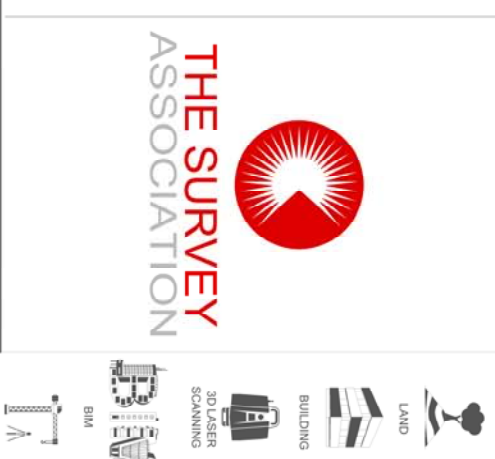
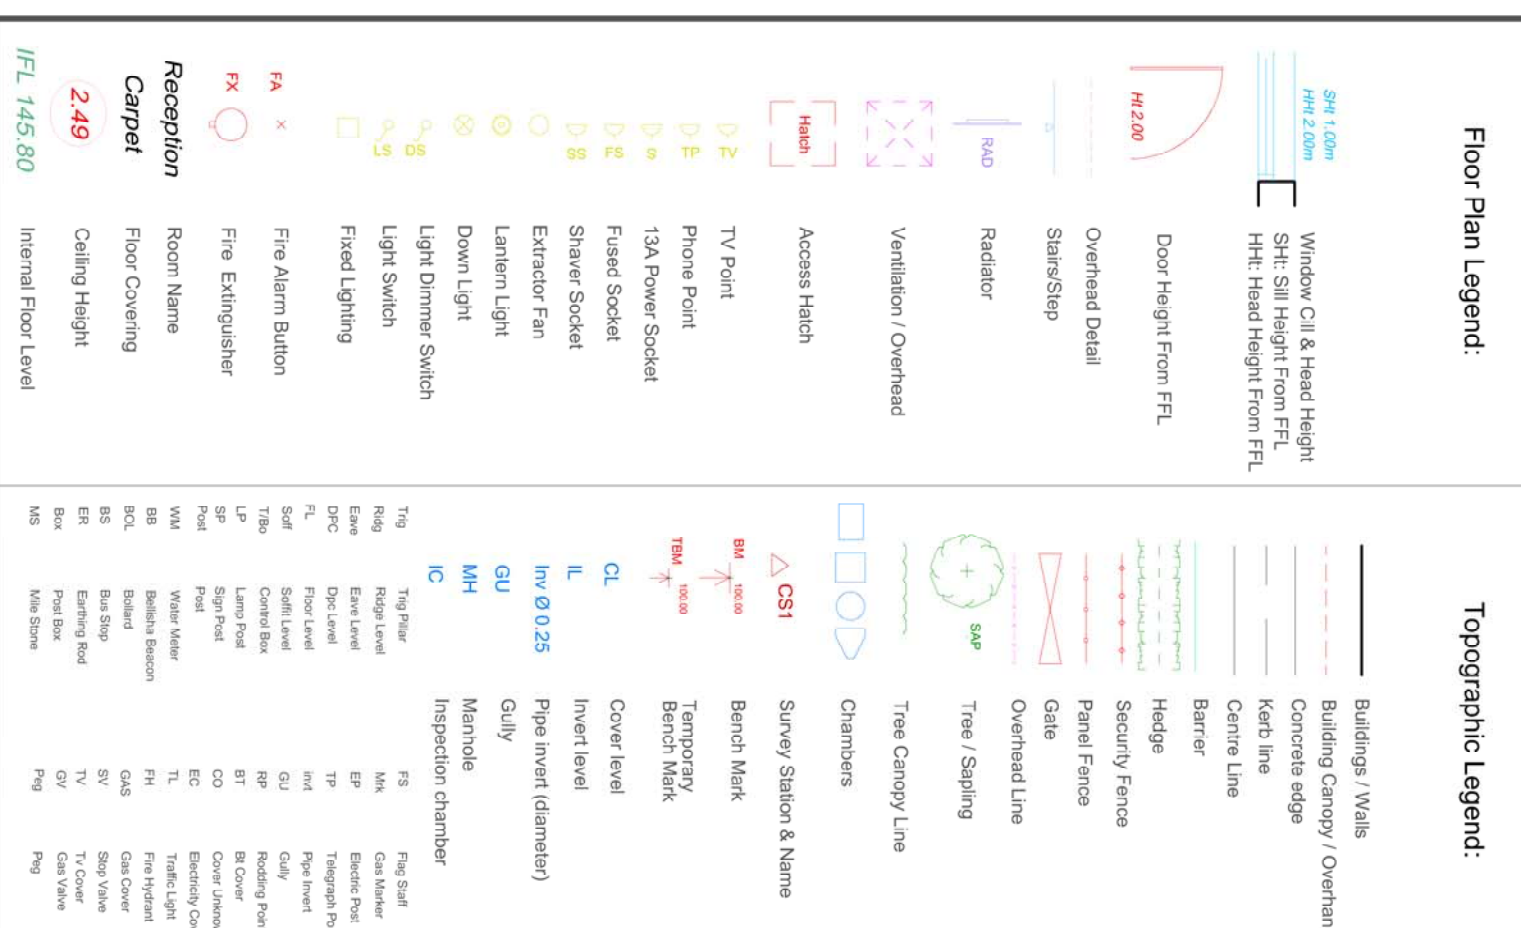


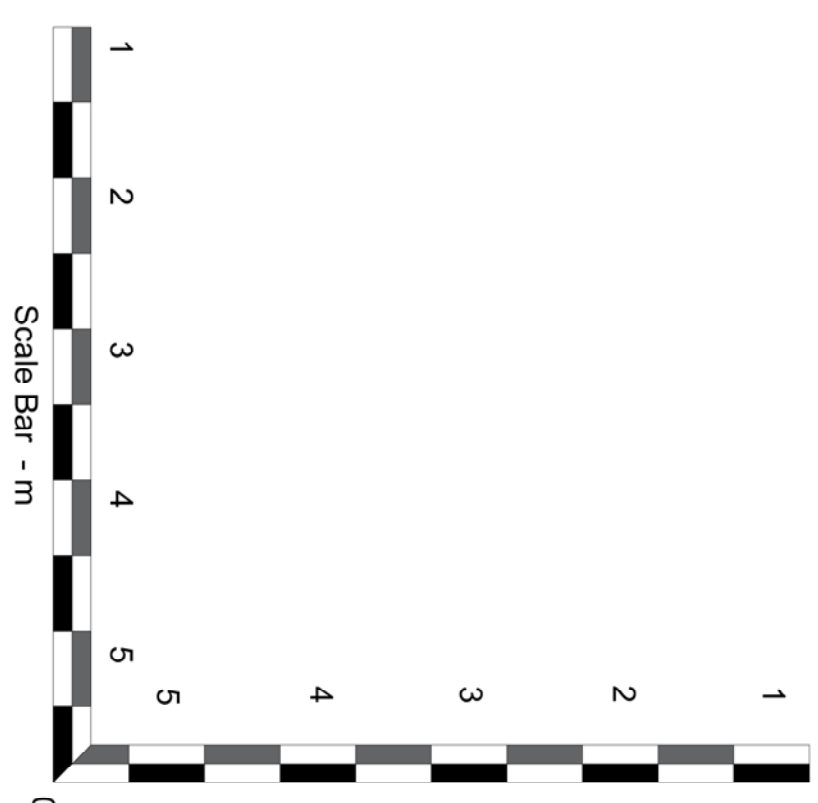

CASTLE SURVEYS LTD
4 KILWARDBY STREET
ASHBY-DE-LA-ZOUCH
LEICESTERSHIRE
LE65 2FQ

MIDLANDS: 01530 569338
LONDON: 020 3728 2884
MANCHESTER: 0161 549 0206

CLIENT:

Boudewijn Dierick

SITE DETAILS:

6 Patshull Road
NW5 2LB

TITLE: Floor Plans

DRAWING NO.:

REV:

22037-22-02

SCALE: 1:50	DATE: 26/01/2022
----------------	---------------------

DRAWN:	CHECKED:
DT	

LEVEL DATUM: OSGB36(15,

Paper Size - A1

Comme

Comments:

respons

All dimensions and levels should be checked on site prior to design and construction.

Drainage information (where applicable) has been visually inspected from the surface and therefore should be treated as approximate only. Some services may have been omitted due to parked vehicles or due to the site being overgrown with vegetation.

Tree information (where applicable) has been surveyed from ground level and therefore should be treated as approximate only. Advise that a tree survey should be carried out.

DO NOT SCALE

Copyright Castle Surveys Ltd 2020