

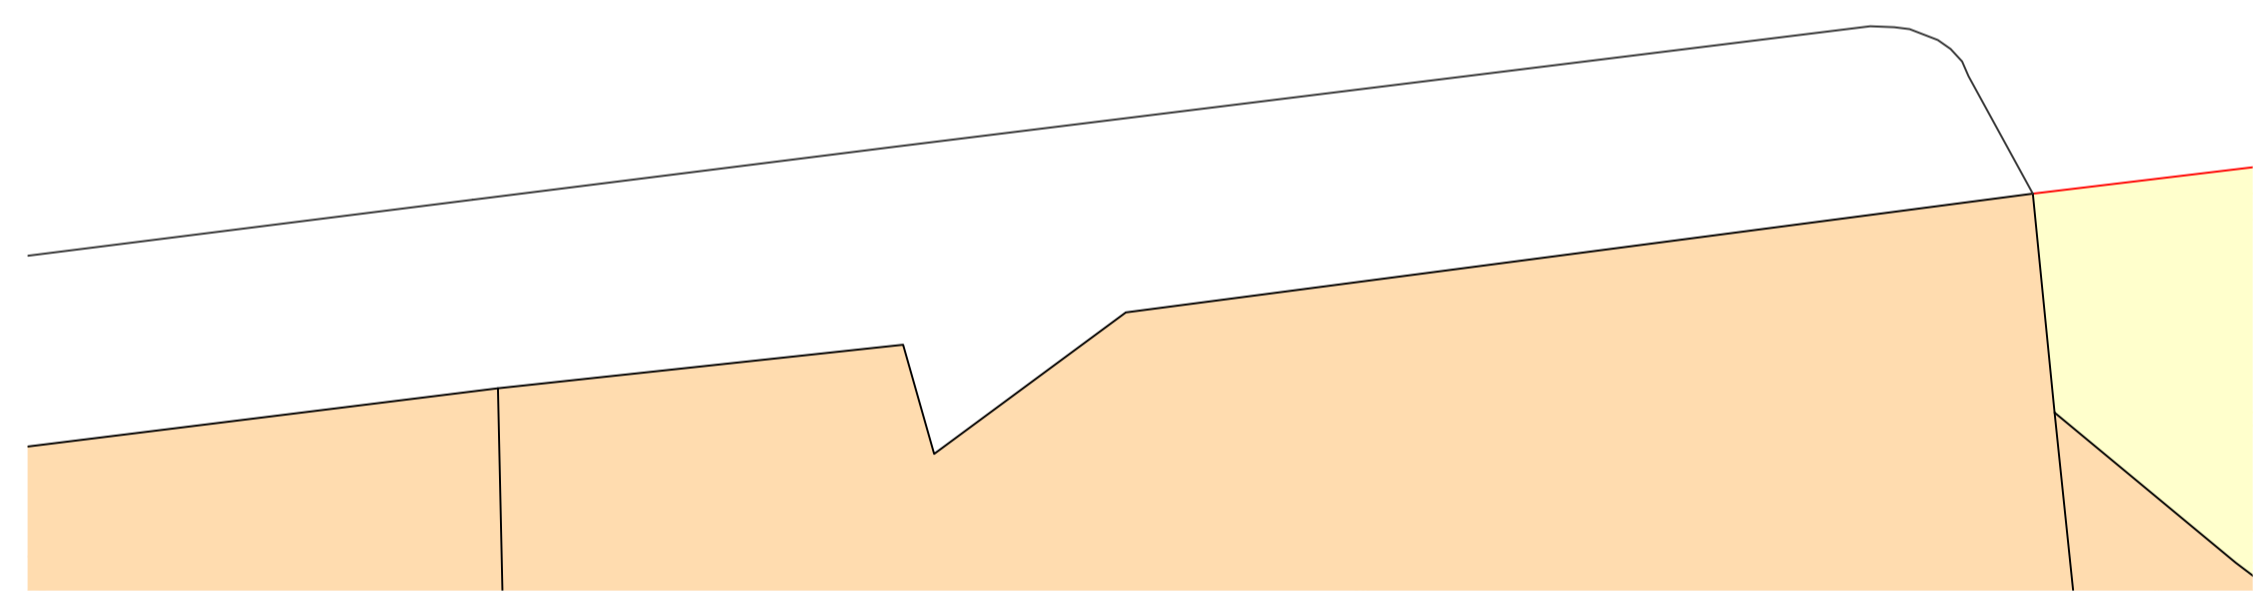



This drawing must not be reproduced without permission. Do not scale from drawing. Contractor to check all dimensions on site. Report discrepancies to the architect.

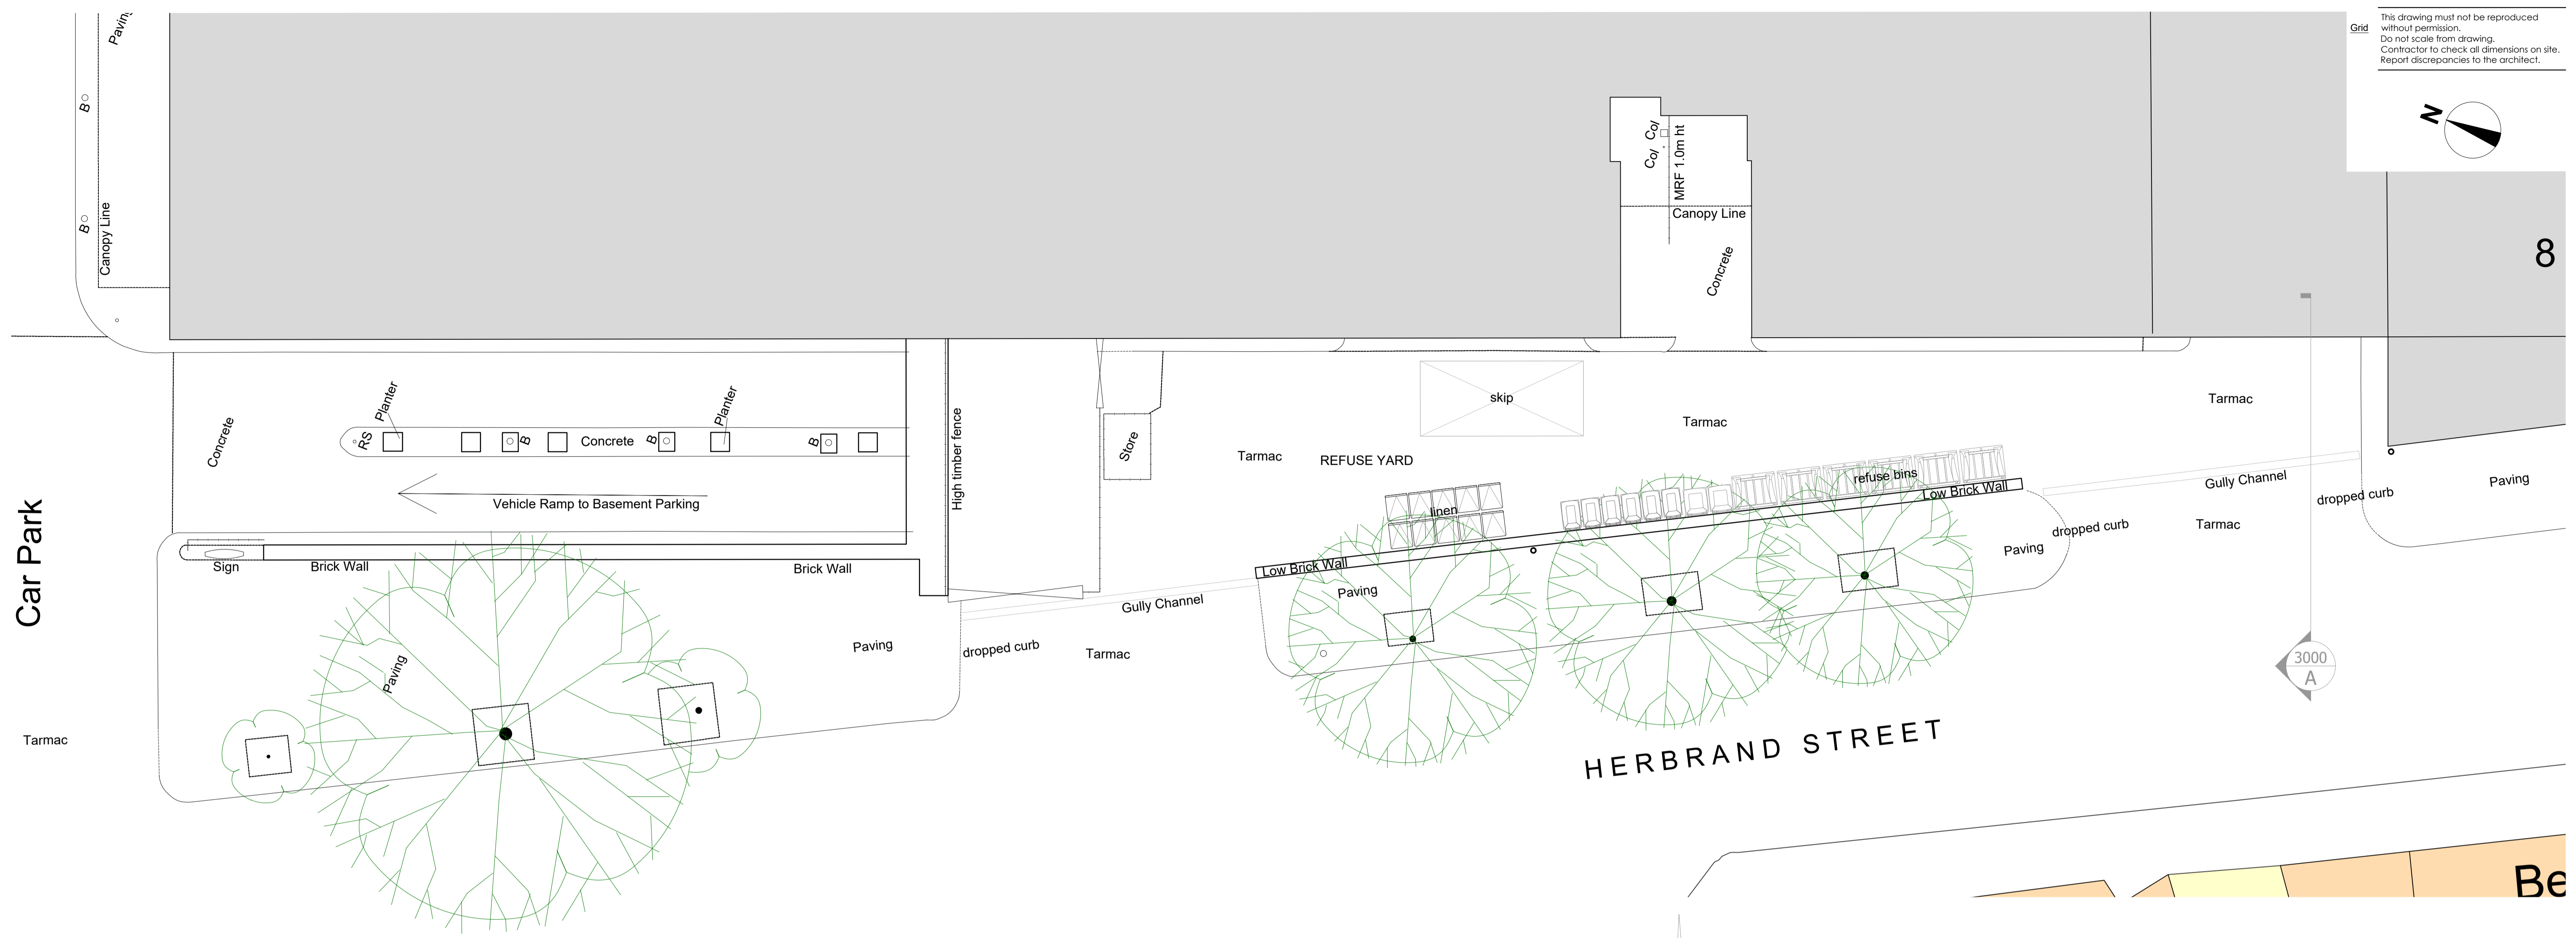

1 GROUND FLOOR PLAN Scale: 1:100

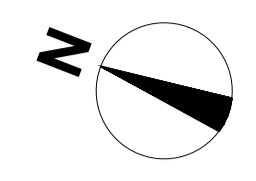

2 SECTION -A- Scale: 1:100

 

rev	amendments	date	by
00		dd.mm.yy/Int	



55 Kingstown Street  
London NW1 8JP  
T + 44 (0) 20 7436 1133  
W ipa-architects.com

Project  
HOLIDAY INN BLOOMSBURY  
CORAM STREET  
LONDON  
WC1N 1HT

Drawing Title  
EXISTING  
REFUSE AREA HERBRAND ST  
GROUND FLOOR PLAN  
SECTION -A-

Drawing Status  
**PLANNING**

Date 26.04.2022 Drawn by RVW

Scale A1 @ 1:100 A3 @ 1:200

Drawing No. 22021.EX.100 Rev 00

Cad File 22021.EX.100  
© IPA Architects. All rights reserved.