



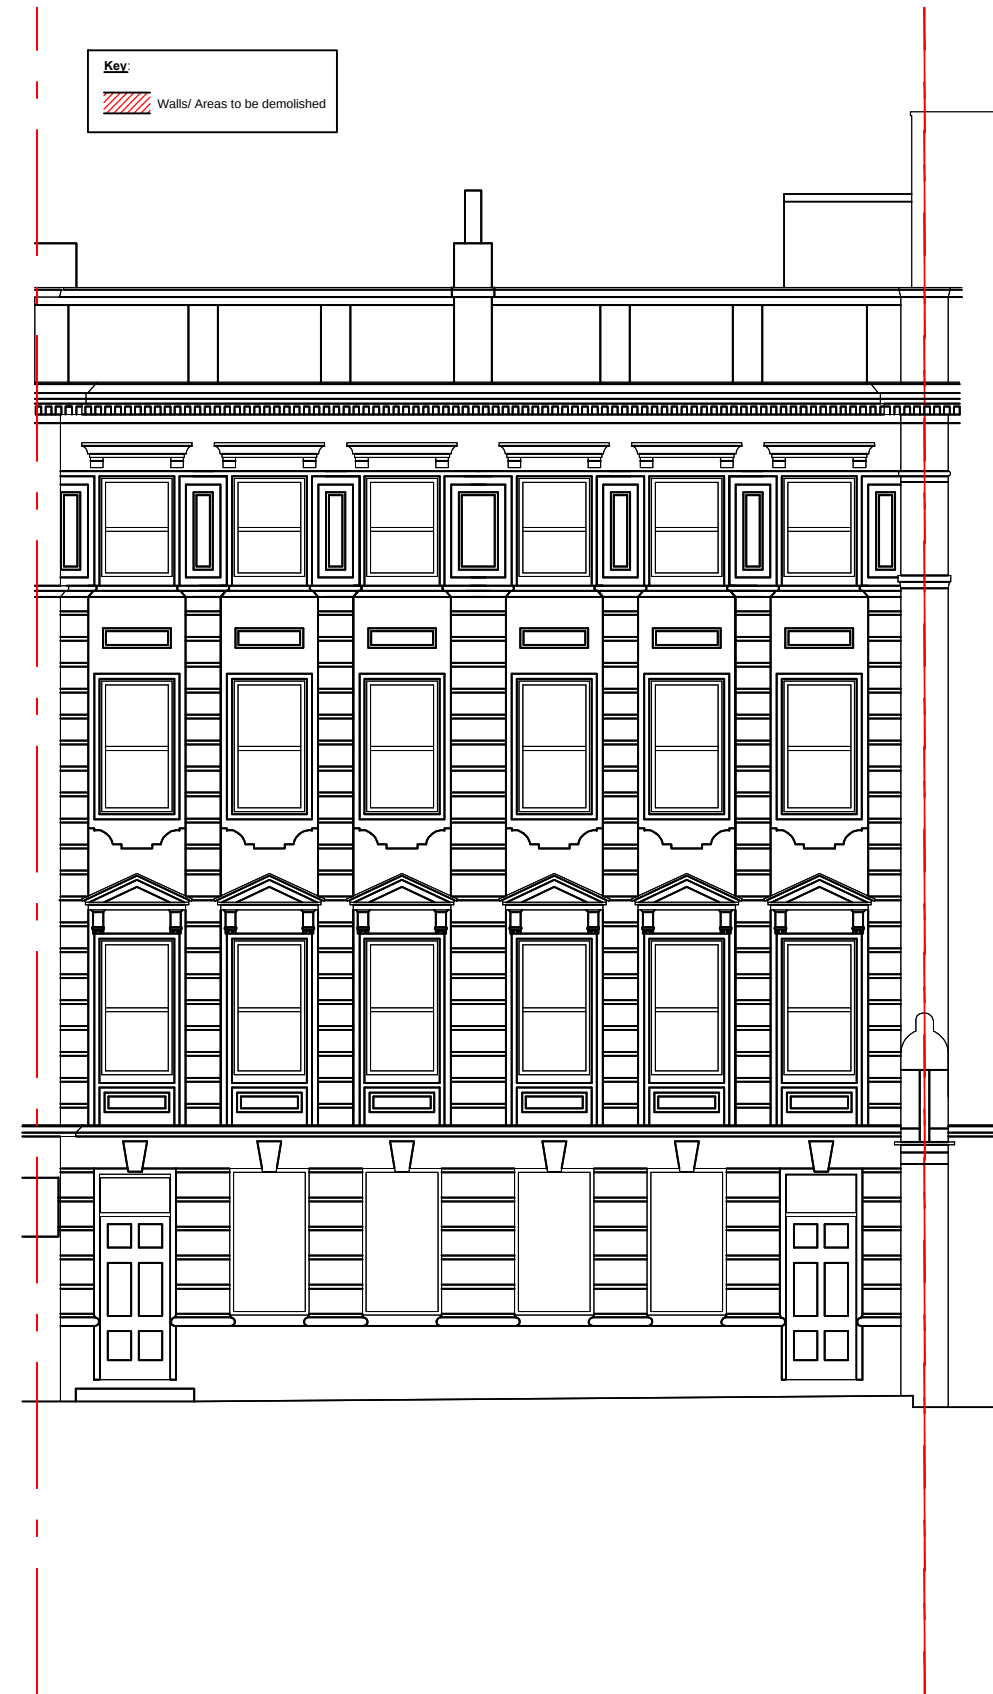


Existing Front Elevation & Demolitions
Scale 1:100

Metres
1:100 0 1 2 3 4 5 10

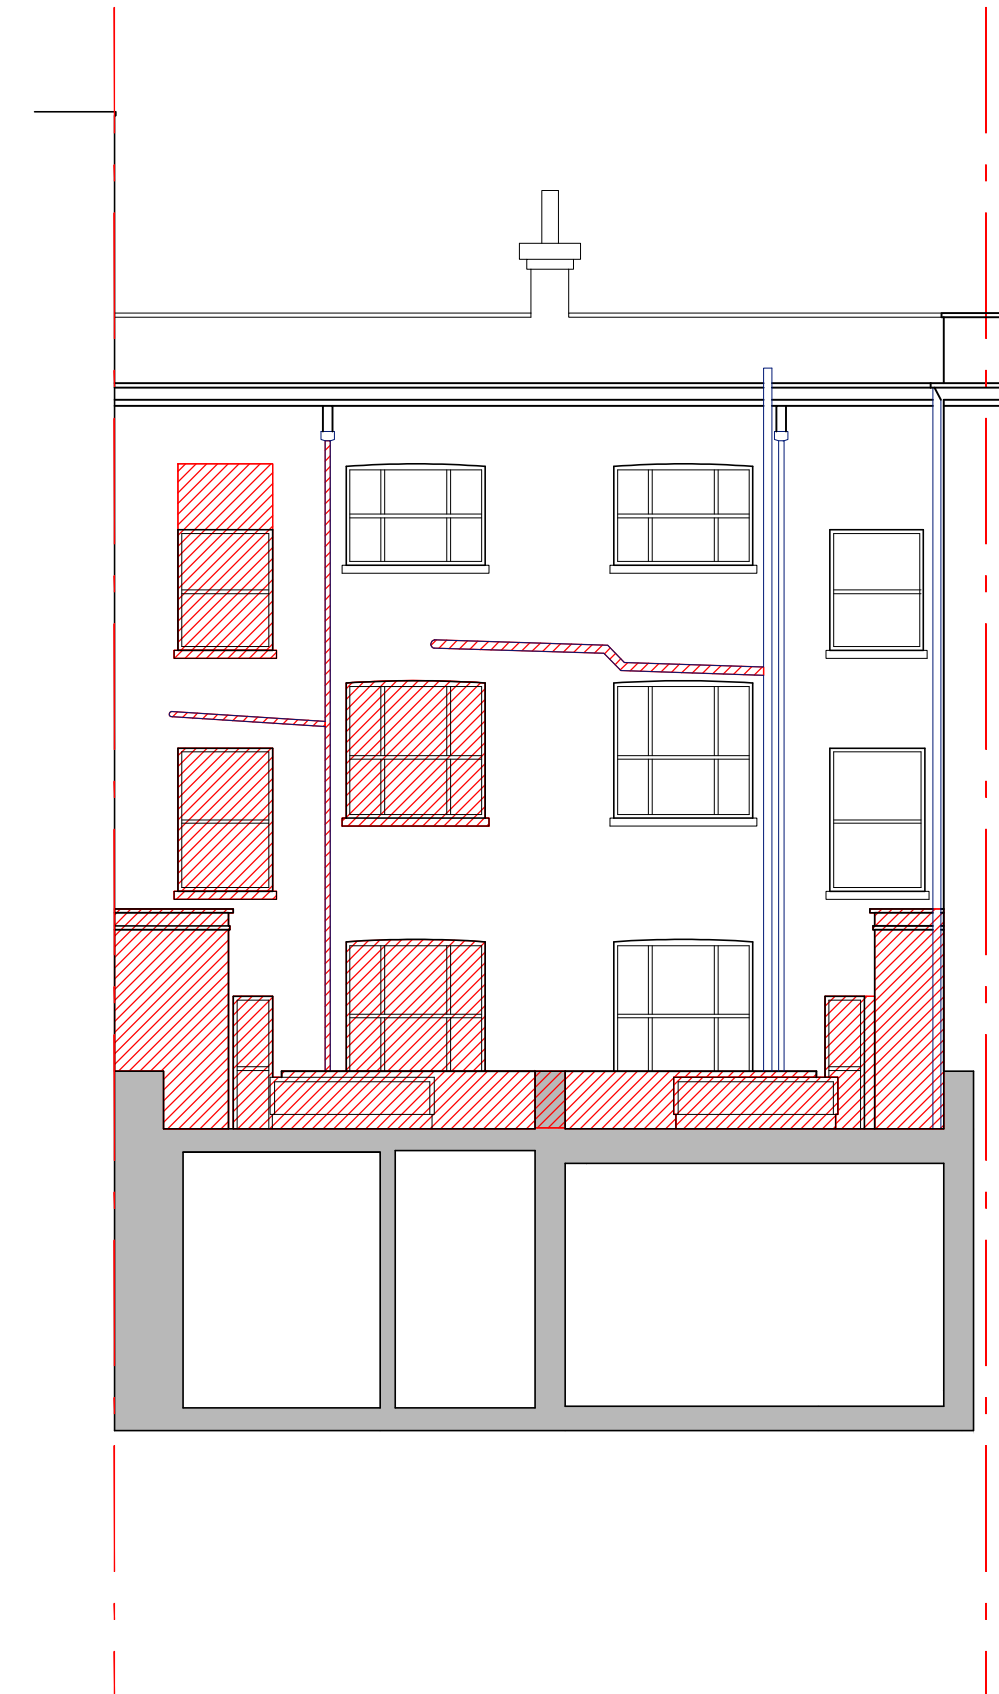

Existing Section AA & Demolitions
Scale 1:100

Metres
1:100 0 1 2 3 4 5 10

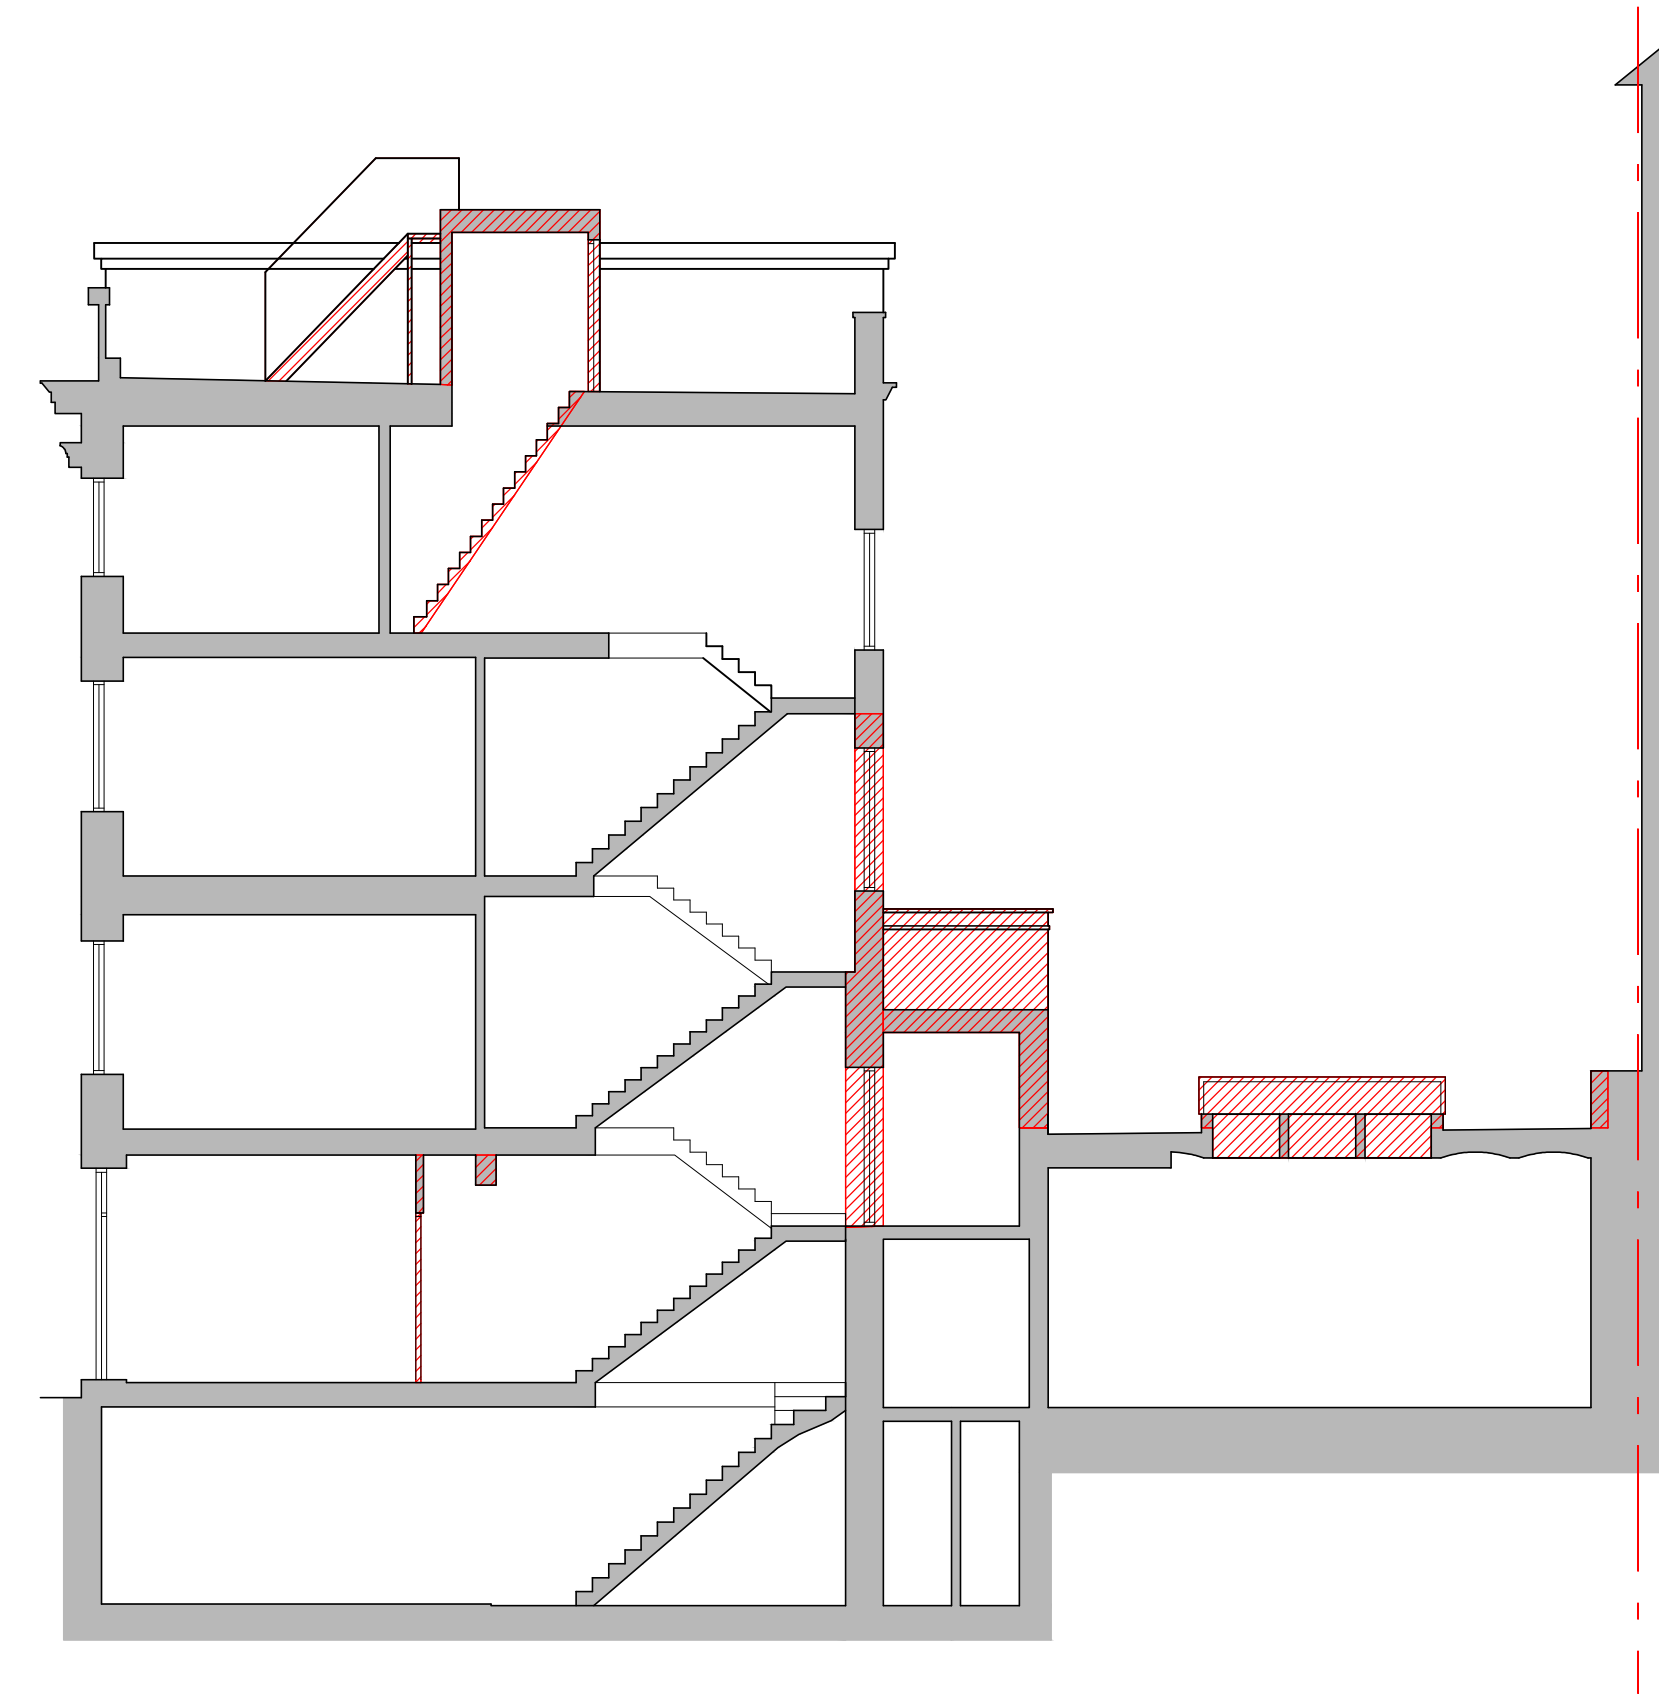

Existing Section BB & Demolitions
Scale 1:100

Metres
1:100 0 1 2 3 4 5 10

Drawing No.:	36-37GRS-PP1-04
Drawing Title:	Elevation and Sections , as existing with demolitions
Scale:	1:100
Project Title:	36-37 Great Russell Street, London, WC1B 3PP
Applicant:	36-37 Great Russell Street Ltd.
Date:	08.07.2022