





Site Plan
Scale 1:1,250

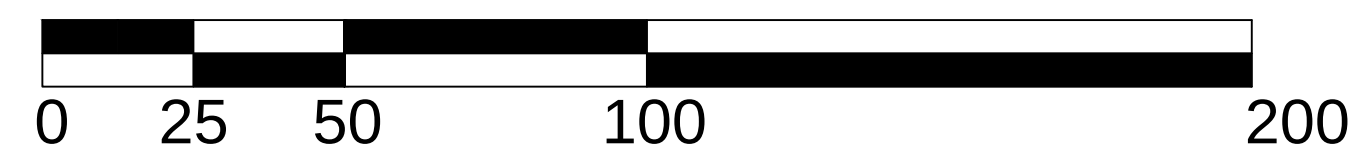

SCALE BAR 1:1250



Block Map
Scale 1:500

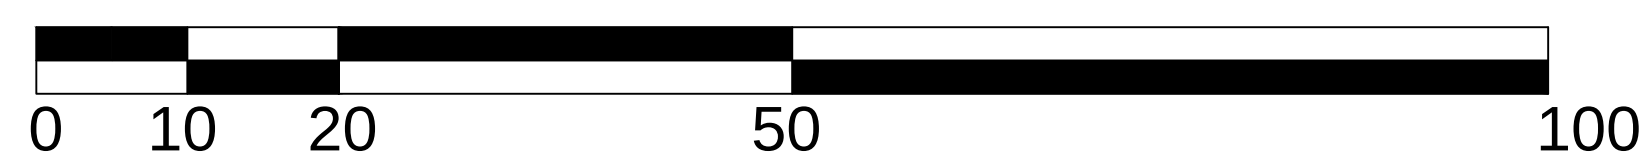

SCALE BAR 1:500

Drawing No.:	36-37GRS-PP1-01
Drawing Title:	Site Plan Block Map
Scale:	1:1,250 1:500
Project Title:	36-37 Great Russell Street, London, WC1B 3PP
Applicant:	36-37 Great Russell Street Ltd.
Date:	08.07.2022