

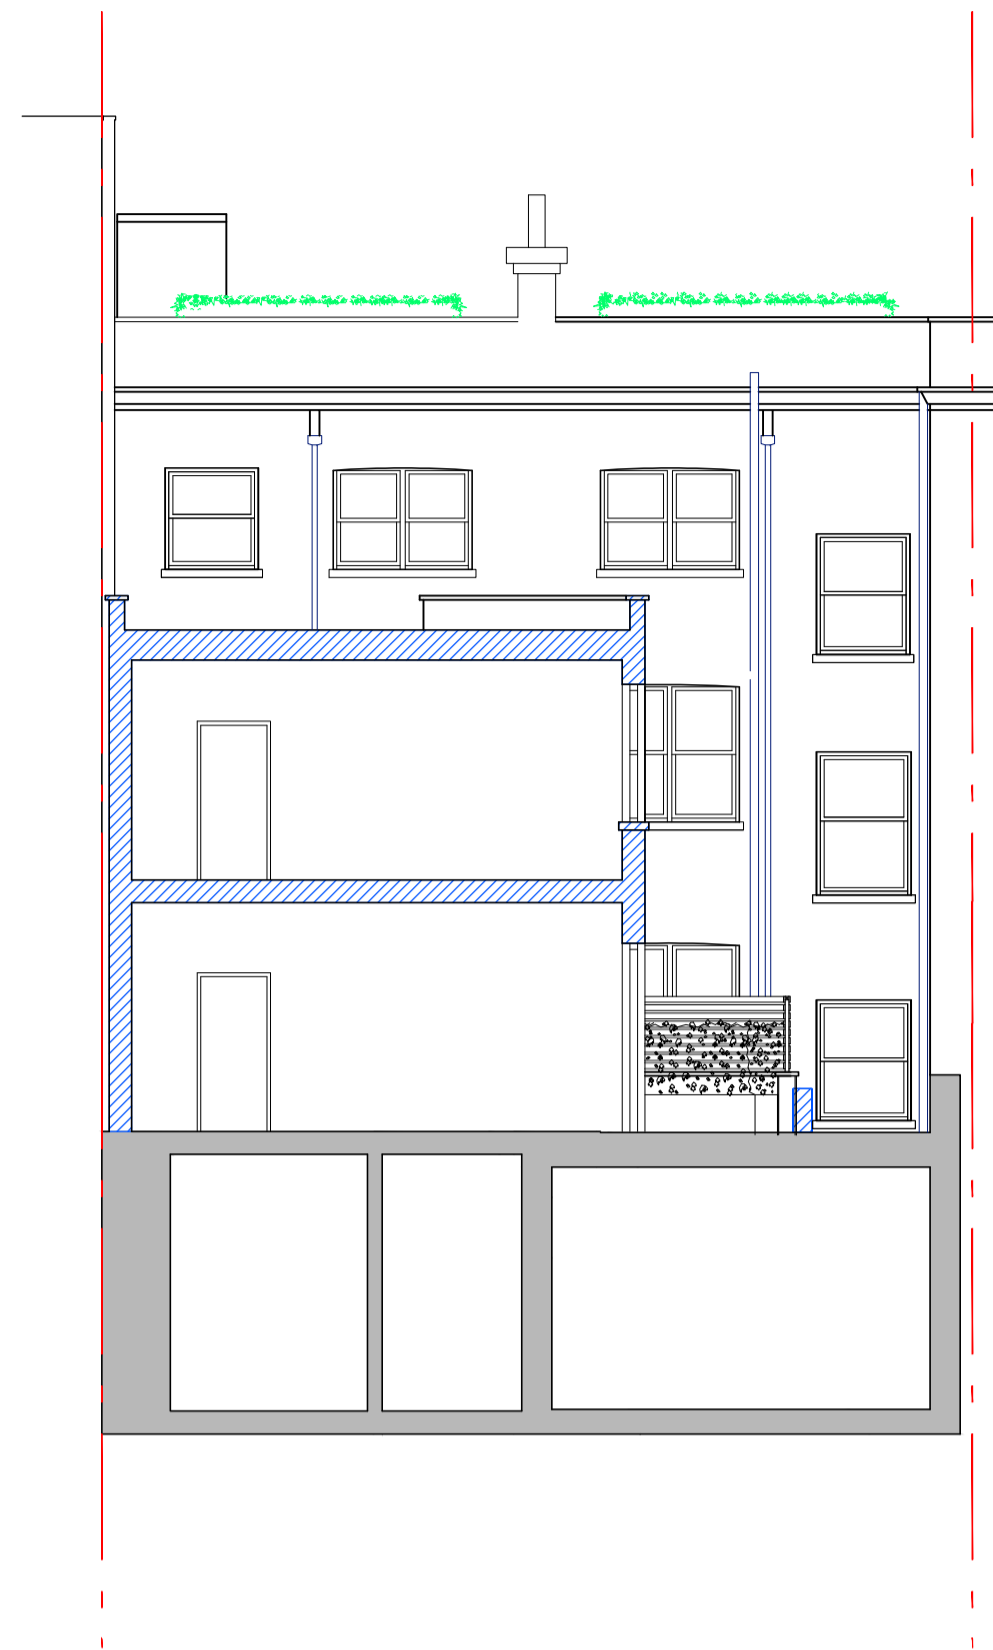
 




Proposed Front Elevation  
Scale 1:100

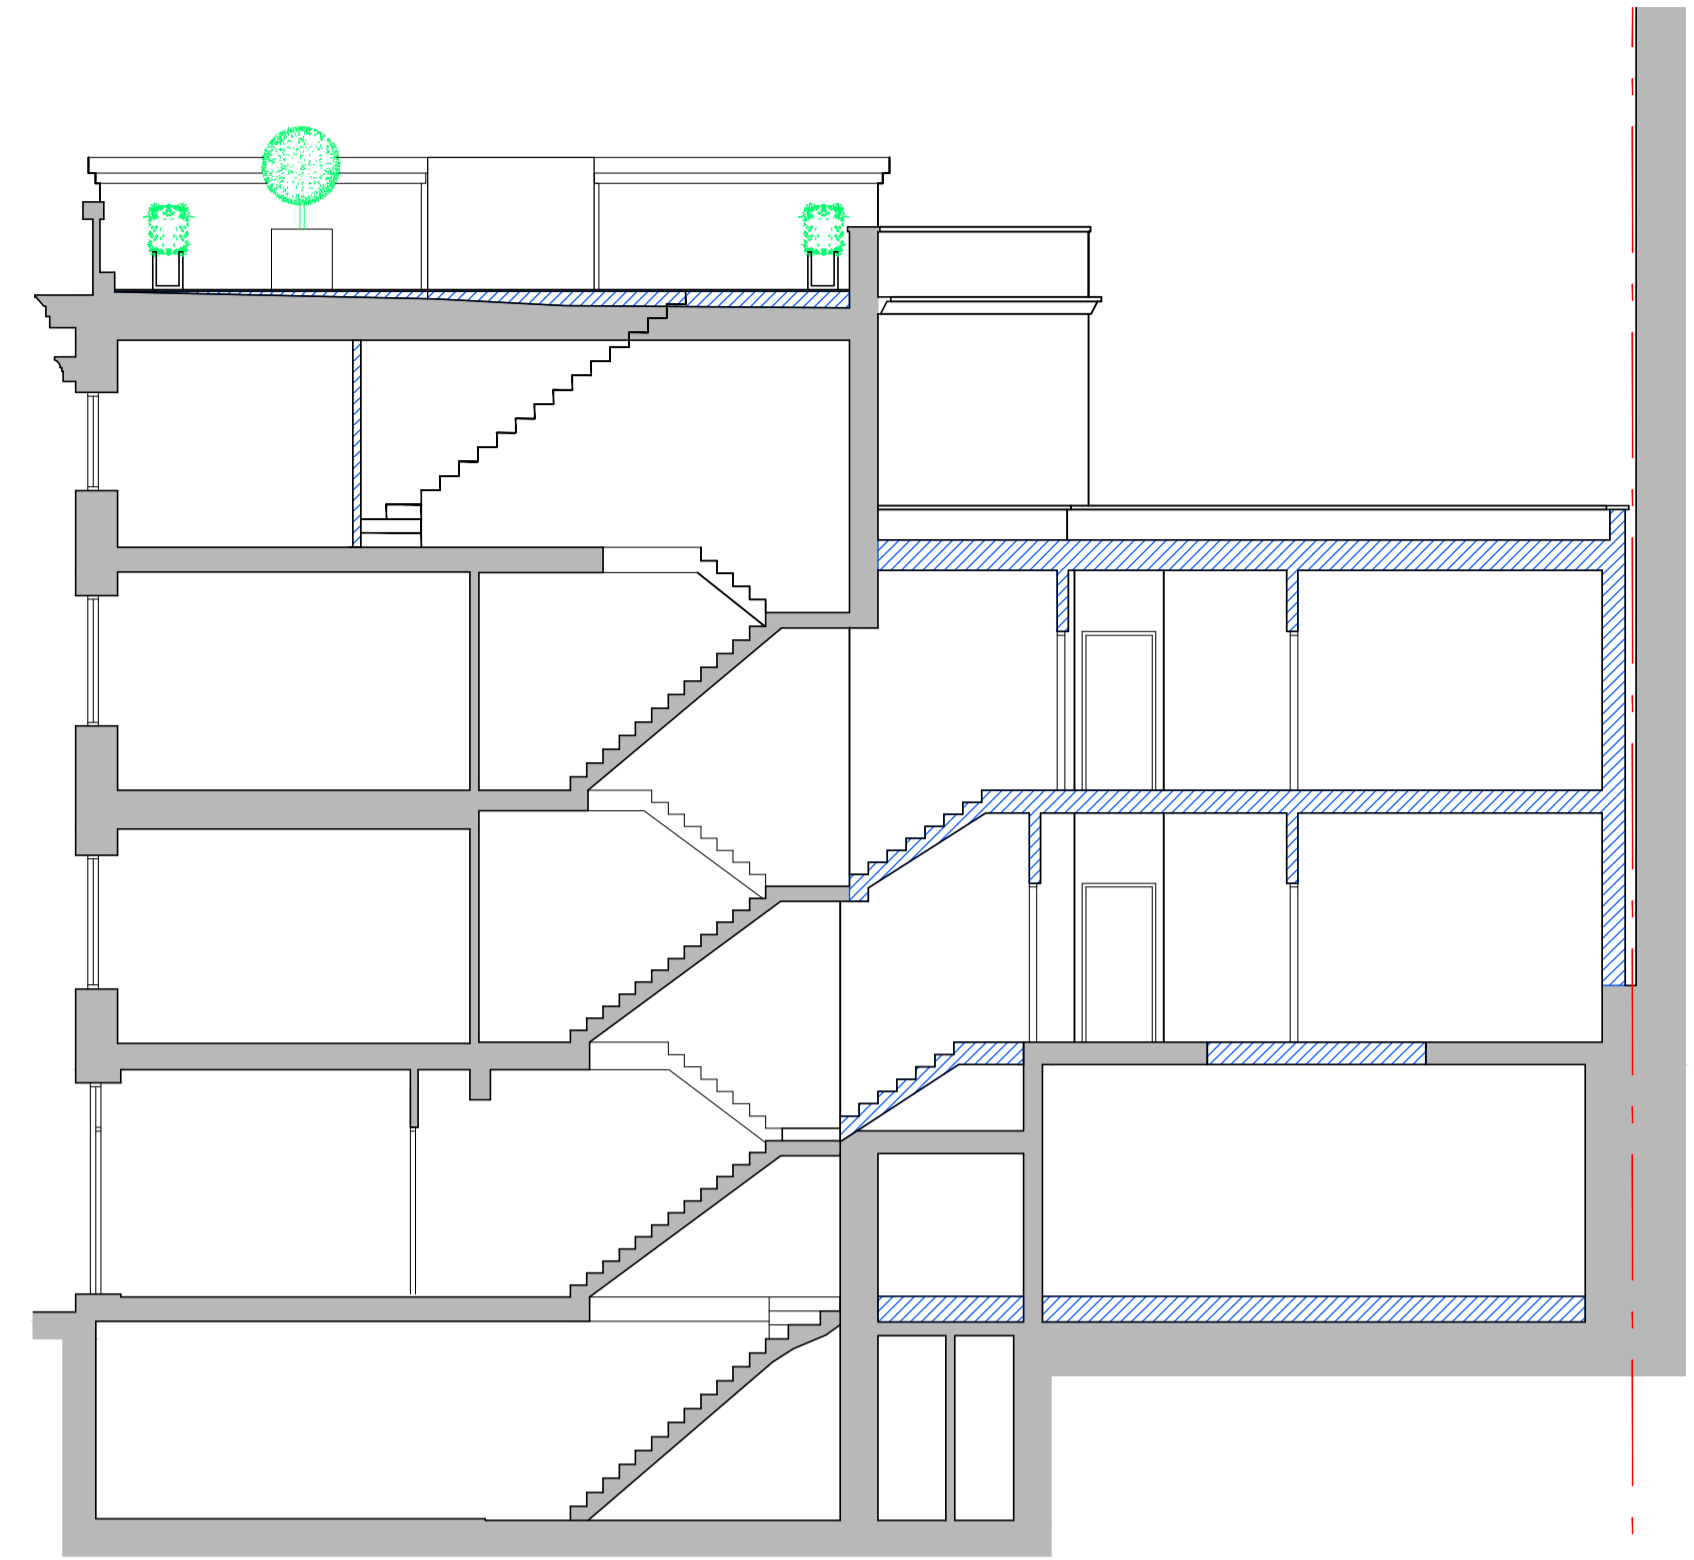


Proposed Section AA  
Scale 1:100

 


Proposed Section BB  
Scale 1:100

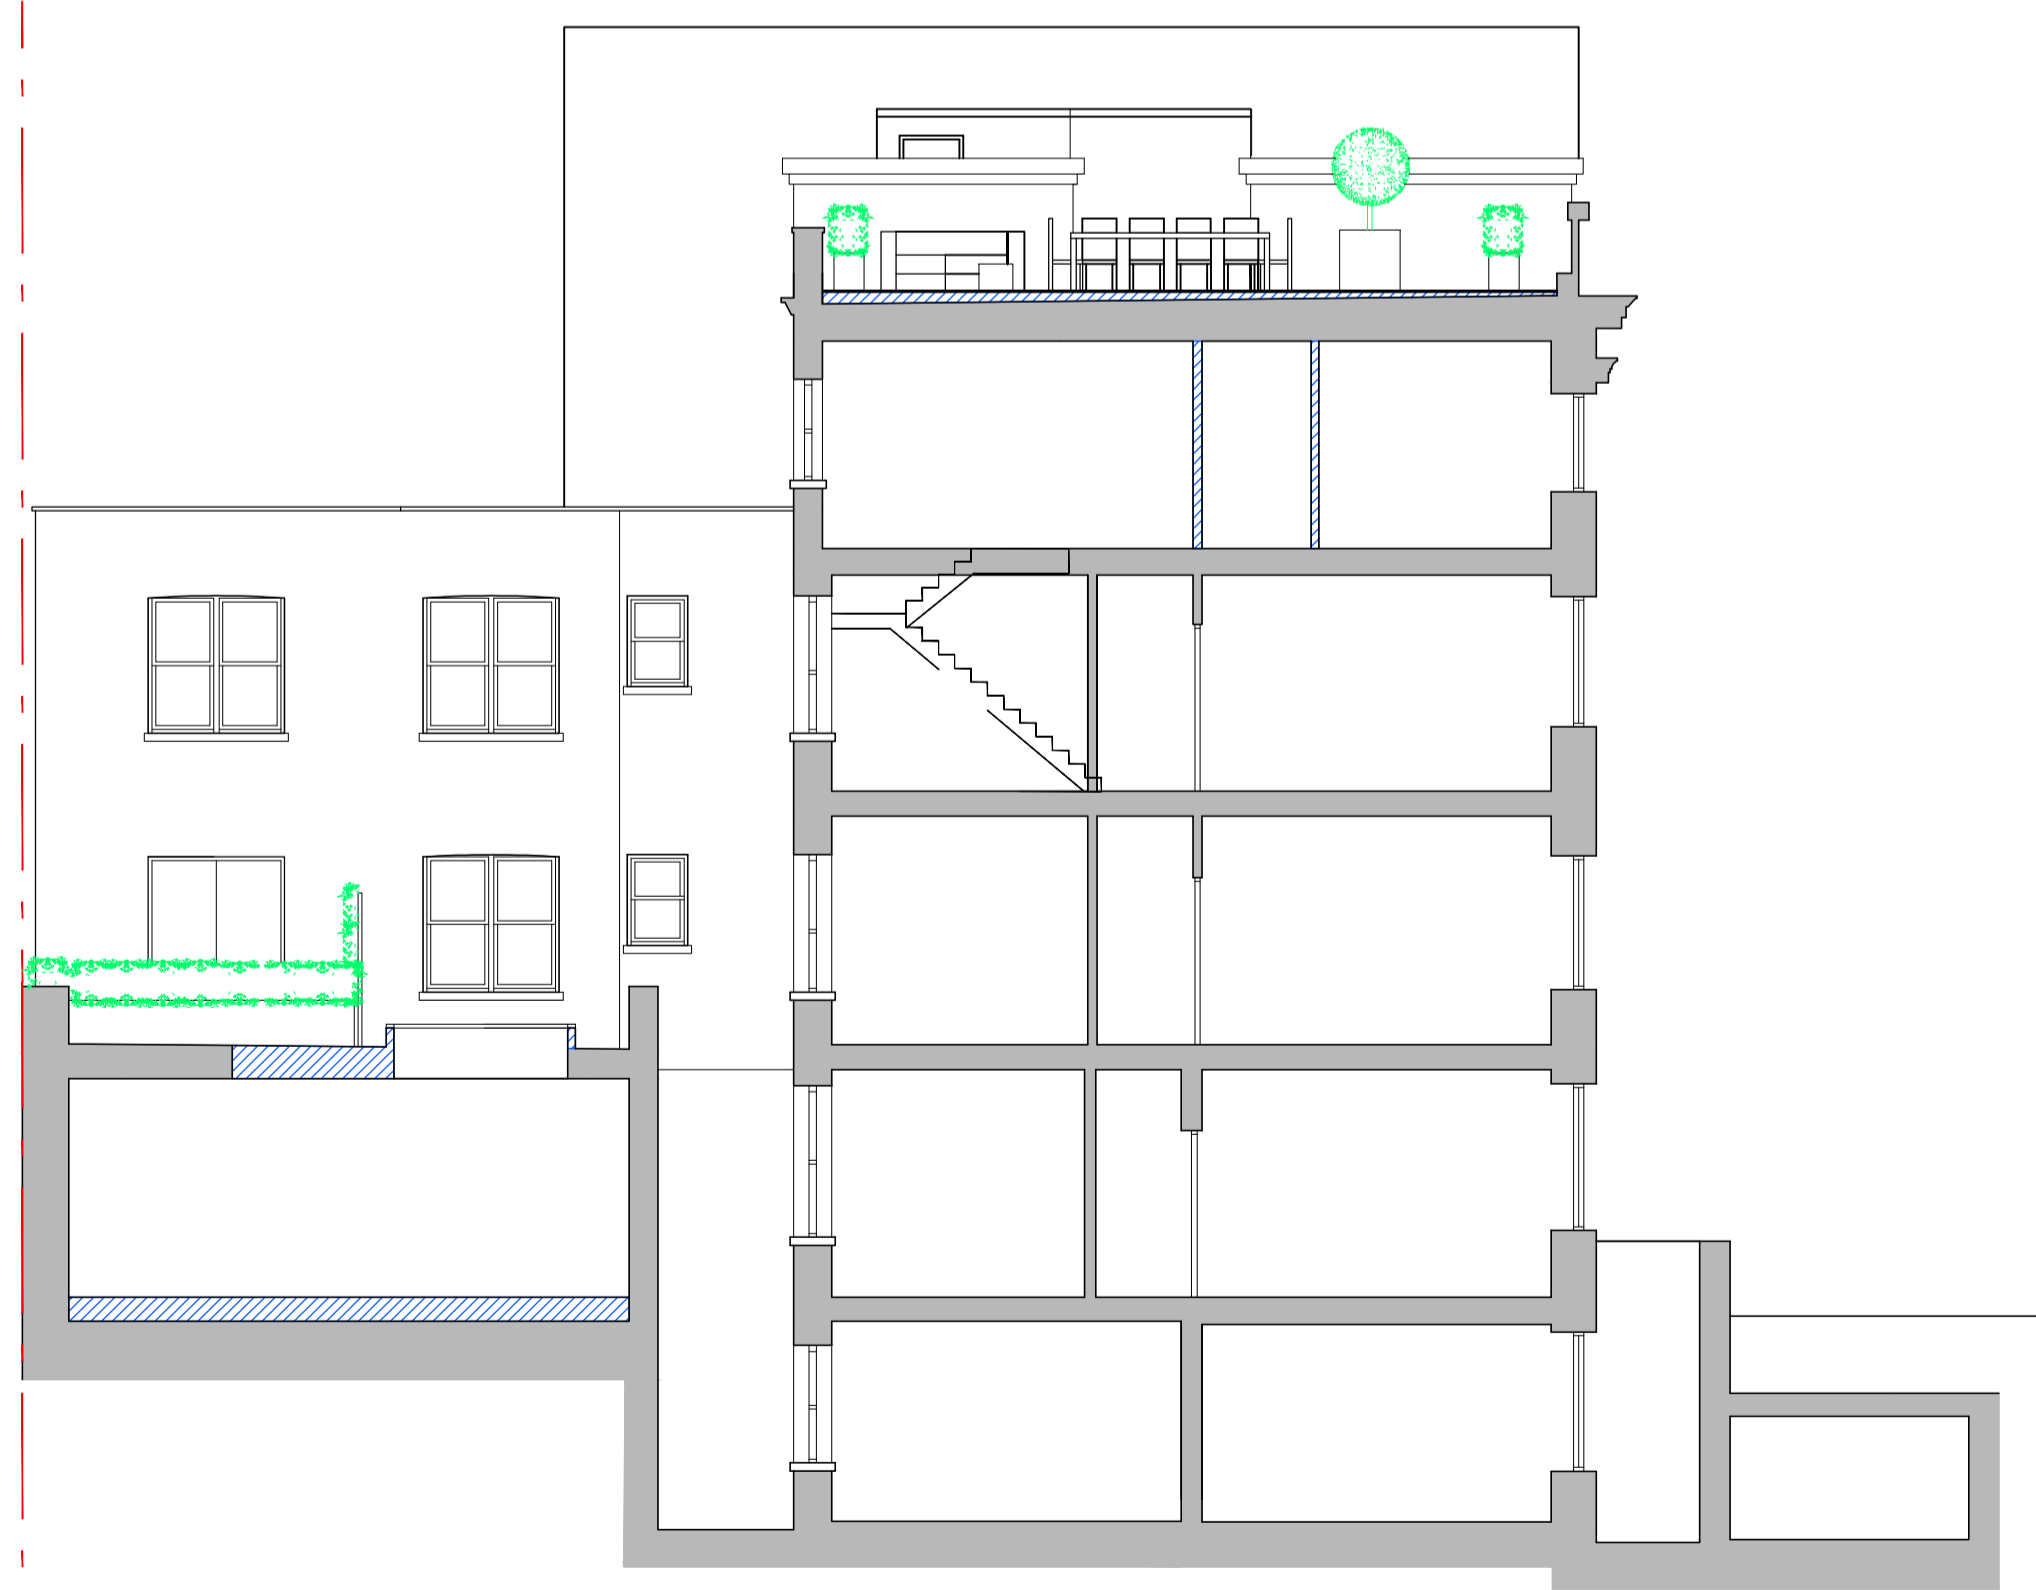 

Proposed Section DD  
Scale 1:100

 

Proposed Section CC  
Scale 1:100

 

Drawing No.:	36-37GRS-PP1-07
Drawing Title:	Proposed Elevation and Sections
Scale:	1:100
Project Title:	36-37 Great Russell Street, London, WC1B 3PP
Applicant:	36-37 Great Russell Street Ltd.
Date:	08.07.2022