


Agincourt Road

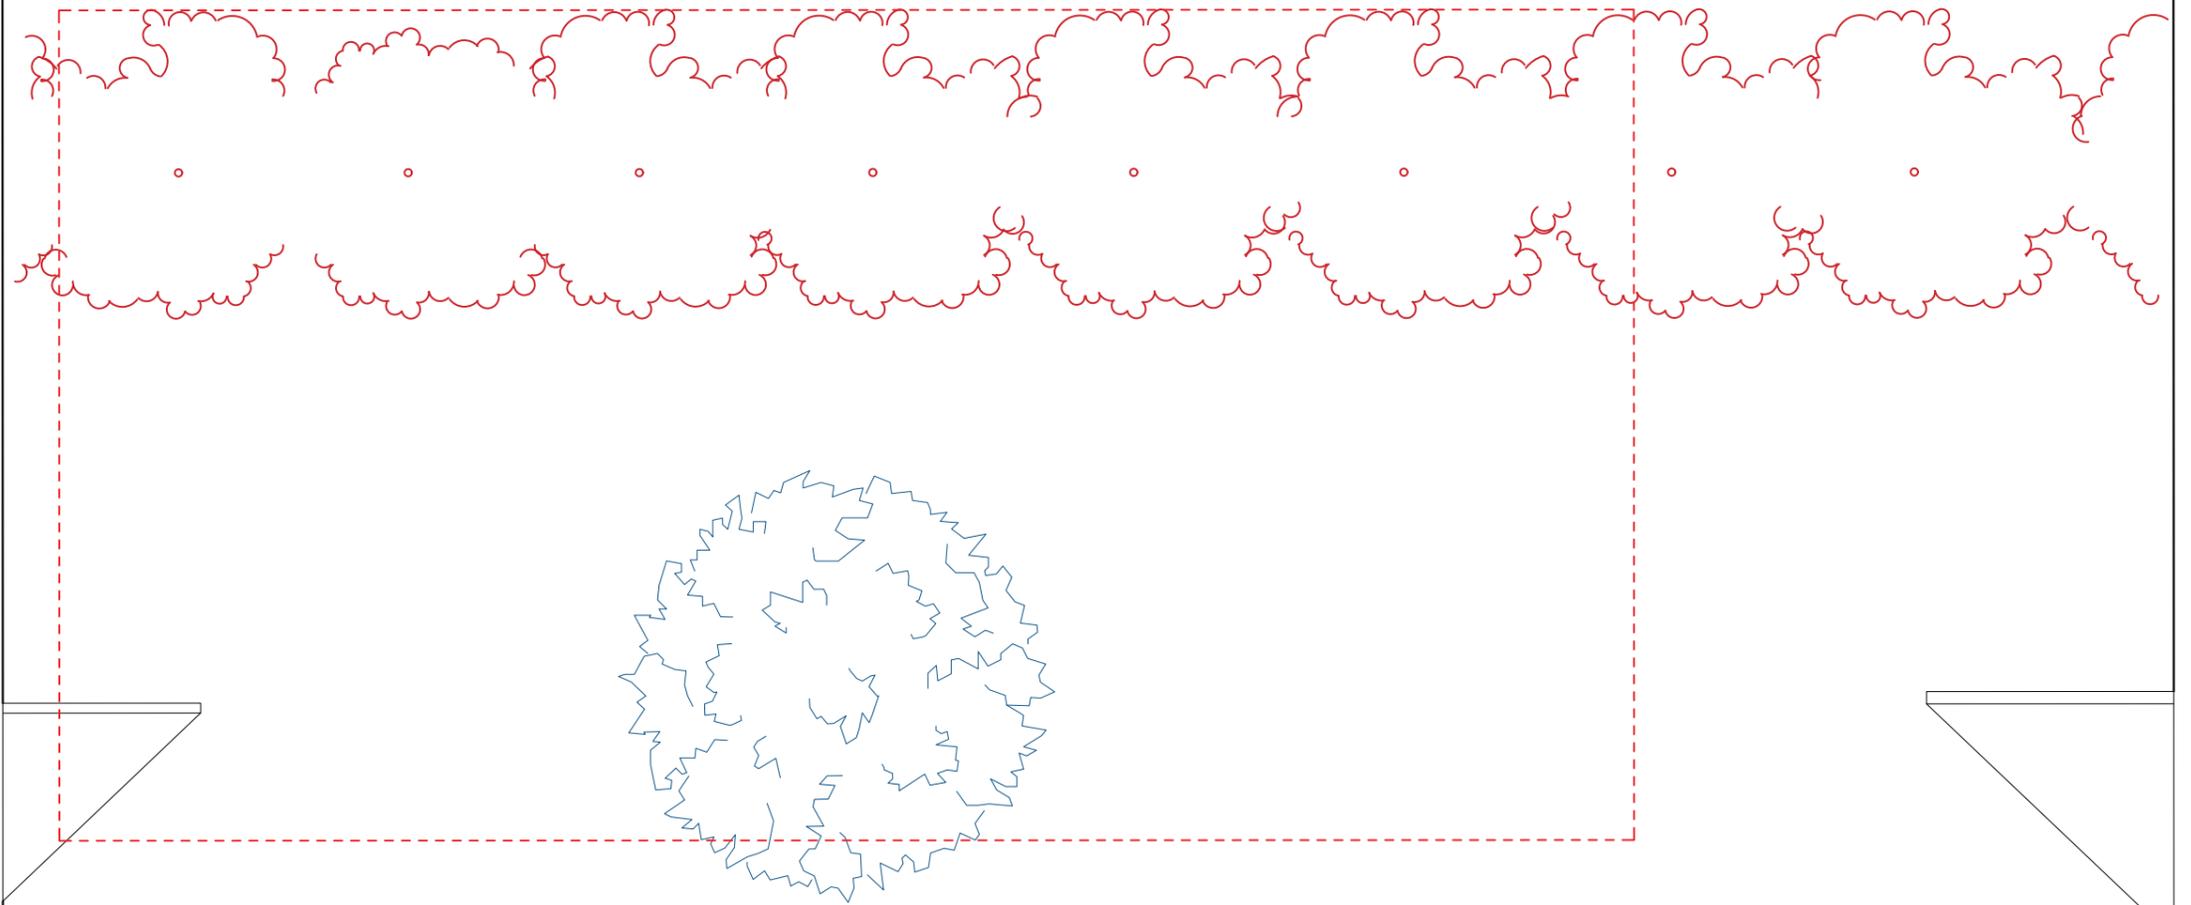

Car Parking

- Proposed Building Footprint
- Hedge plant
- Small tree



PROJECT TITLE /LOCATION:

SEN Intervention Pod Fleet Road, NW3 2QT

DRAWING TITLE:

EXISTING SITE PLAN

SCALE:
1:50

PROJECT
NO: 06

DATE:
04/07/2022

OWNER:



FLEET
PRIMARY SCHOOL

DESIGNER:



Plus
Garden
Studios