



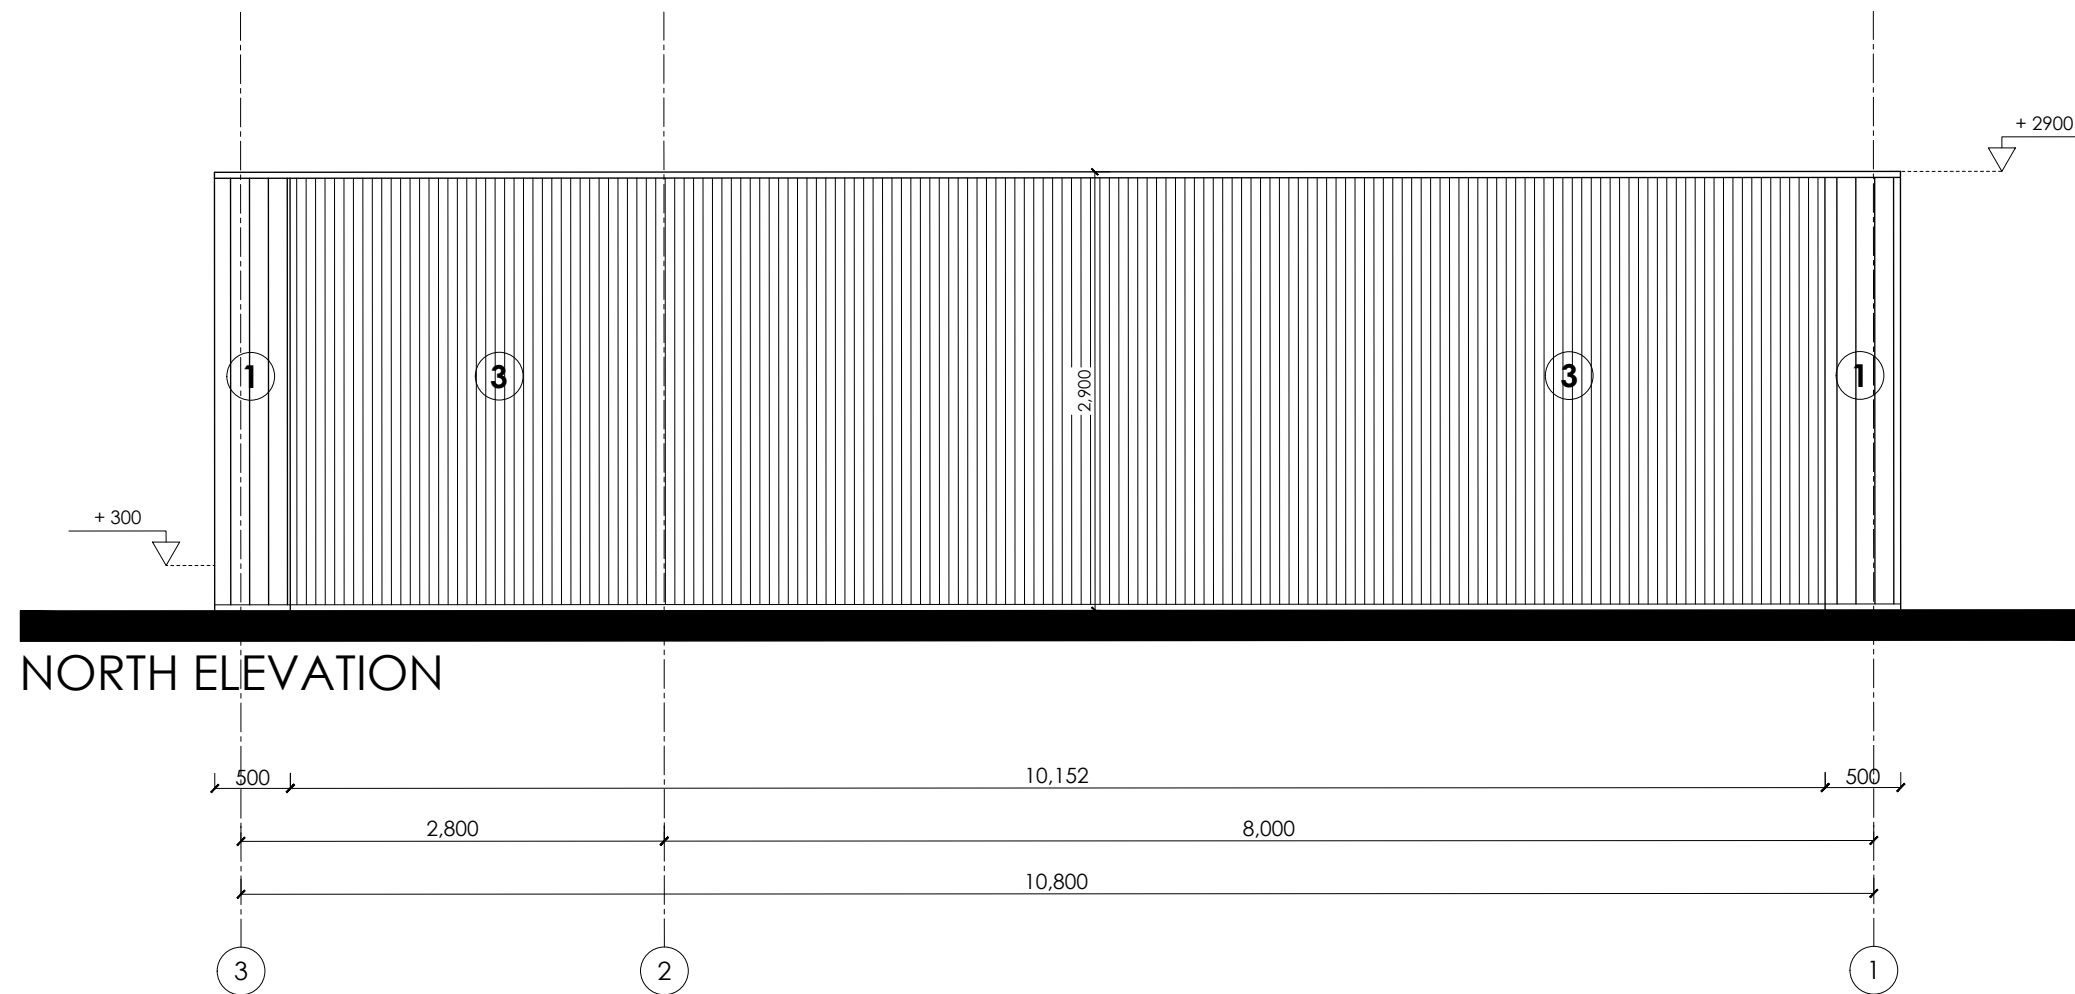

- ① Timber Cladding
- ② Timber Fascia Board matching the cladding material color
- ③ Anthracite trapeze Steel Cladding
- ④ Anthracite Aluminum Window Frame
- ⑤ Anthracite Aluminum Door Frame
- ⑥ Double glazed (Clear)
- ⑦ Aluminum Casement Door
- ⑧ Aluminum Tilt Window
- ⑨ Wooden Trellis

 

PROJECT TITLE /LOCATION:

SEN Intervention Pod Fleet Road, NW3 2QT

DRAWING TITLE:


NORTH ELEVATION

SCALE:
1:50

PROJECT
NO: 06

DATE:
04/07/2022

OWNER:

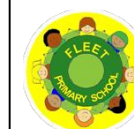

FLEET
PRIMARY SCHOOL

DESIGNER:

