



Proposed Second Floor Plan (1:100)

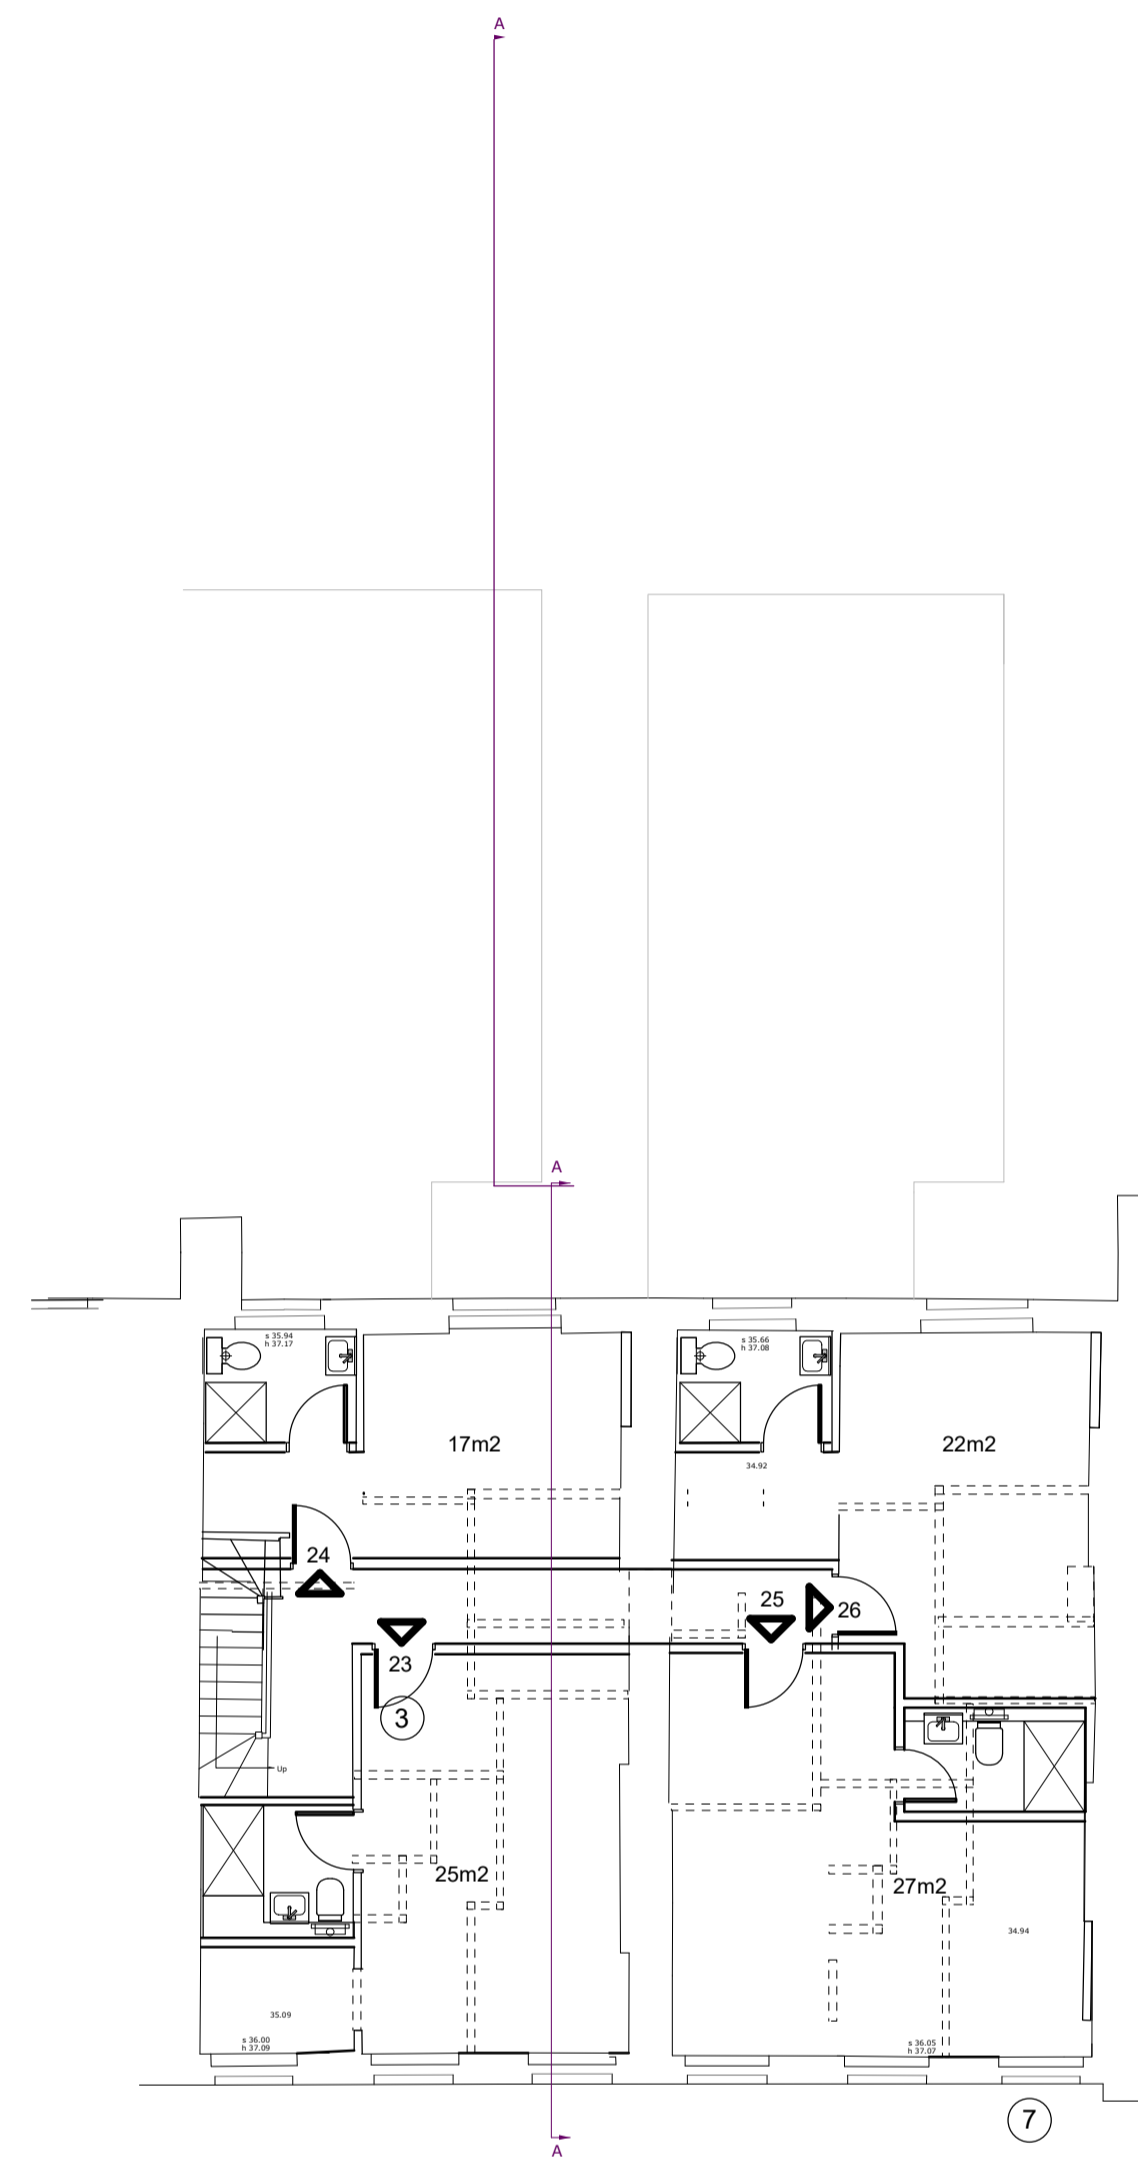

Proposed Third Floor Plan (1:100)

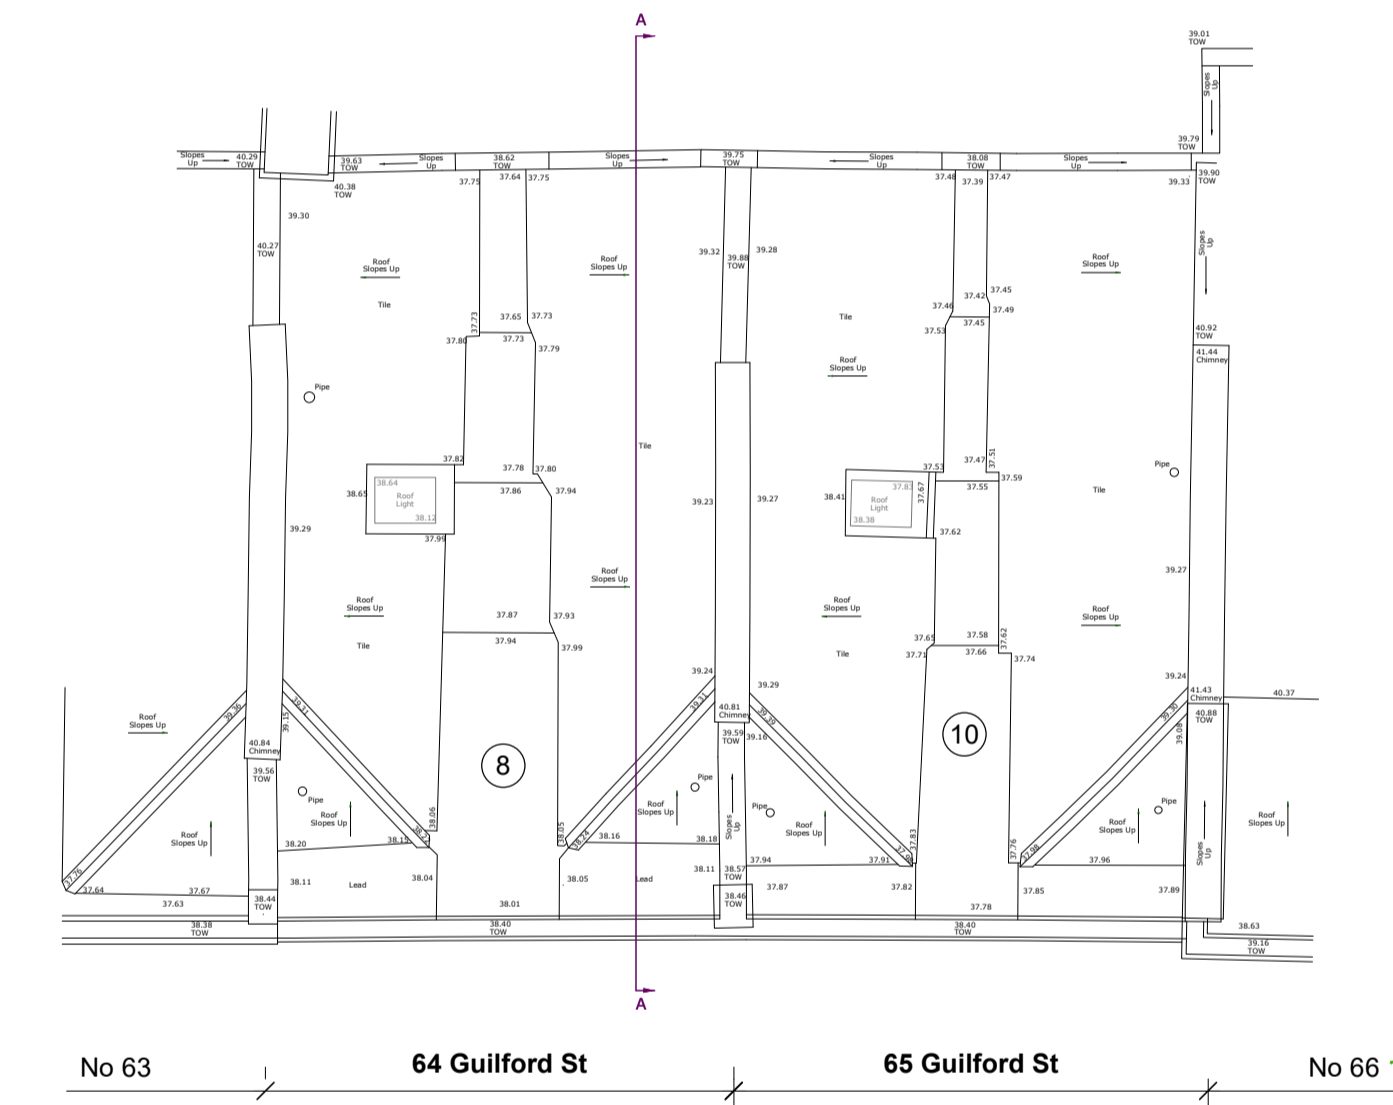

Proposed Fourth Floor Plan (1:100)

- Denotes Scholarly Ceiling
Cornice introduced
- Denotes extension
- Denotes new partition formed
below original ceiling height



LEGEND:

- ① Period Skirting & Cornice to be introduced, in accordance with Conservation & Heritage best practice
- ② Floor joists & boarding to be overhauled or renewed locally where required to restore structural integrity
- ③ Walls to be plaster skimmed & painted in Heritage Approved paint range colour. New internal 'pods' to be treated separately
- ④ Existing staircase to be retained to be protected during works and restored to original condition
- ⑤ New soot-washed brick closet wing to match existing, with lead-coloured single-ply membrane to flat roof
- ⑥ Renew/ replace limestone flagstones
- ⑦ All original timber sash windows to be overhauled & made good to original condition. Modern windows to be replaced to match period existing in accordance with Conservation & Heritage best practice.
- ⑧ Roof to be reformed, reuse existing slates where feasible, alternatively replace with Welsh slates to match existing
- ⑨ Renew timber entrance doors & repaint black. Fanlights over to be renewed/ restored.
- ⑩ New dormer roof & cheeks to be formed with Code 4 leadwork
- ⑪ Remove existing mass concrete & PCC paving to garden and reduce level by 150mm to address damp issues

REVISIONS				
Ref.	Date	Description	Drawn	Checked
A	May 2022	Scheme amended to suit Client & Project Team requirements		
B	June 2022	Scheme amended to suit Client & Project Team requirements		

NOTE: Do not scale off of this drawing (except for Planning purposes). All dimensions in millimetres unless noted otherwise. Any errors or omissions to be reported to the Architect. All dimensions relevant to the setting out of site work shall be verified by the Contractor before construction and fabrication commences.

• RICHARD MALTESE ARCHITECTS LTD •				
Studio 31 Manor Drive, London N20 0DZ T. 020 82113399 E. info@richardmalteseearchitects.com				
project	64 - 65 GUILFORD STREET, LONDON WC1N 1DD			
client	Cignia UK Properties © This drawing is copyright of Richard Maltese Architects Ltd			
title	Proposed Floor Plans	PLANNING		
scale	1:100 @ A1	date	April 2021	drawing no. 11203/ 05 B