



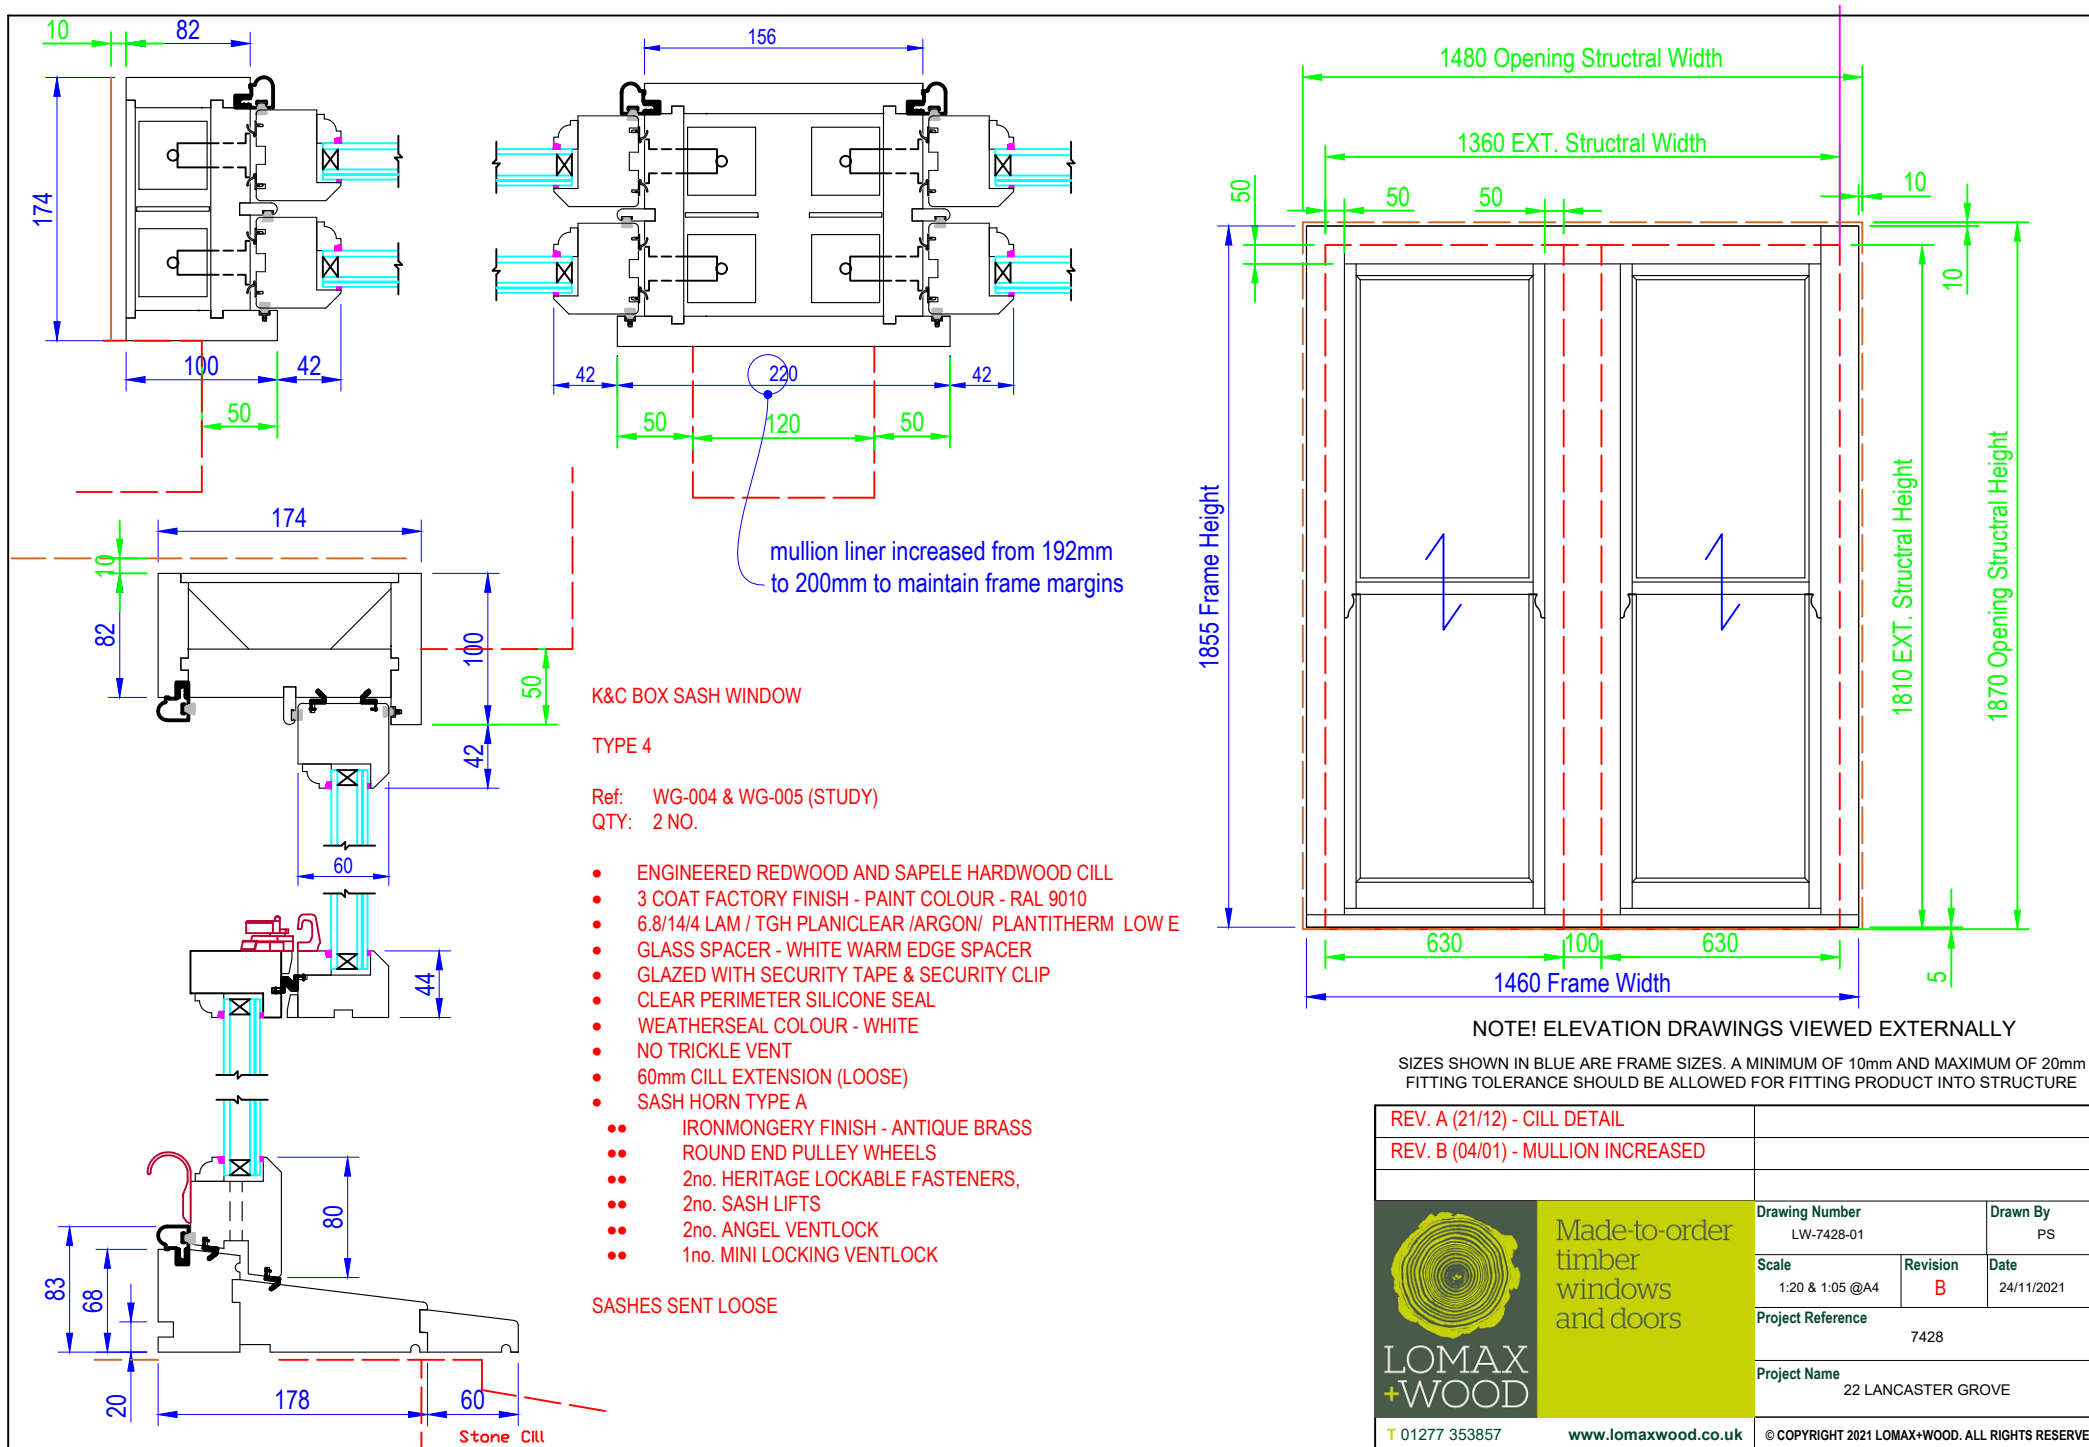

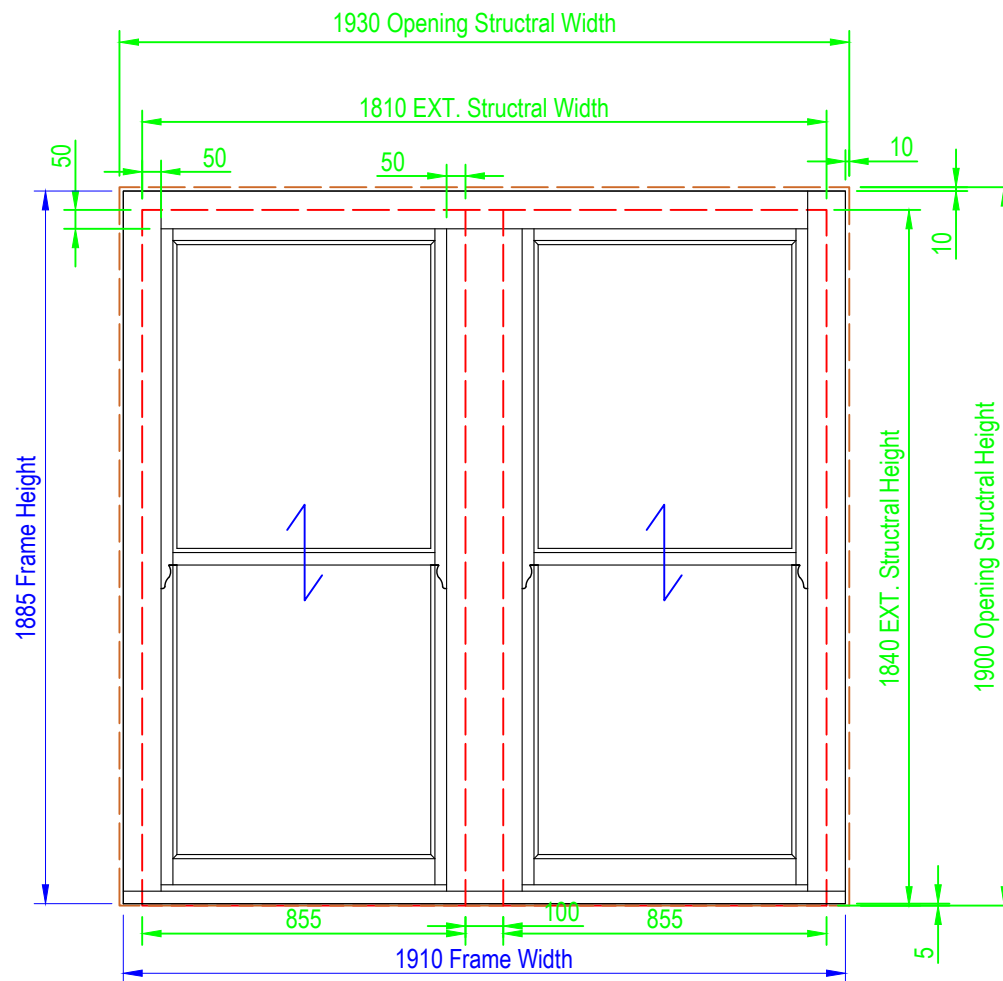

K&C BOX SASH WINDOW

TYPE 6

Ref: WG-010 & WG-012 (RECEPTION ROOM)

QTY: 2 NO.




- ENGINEERED REDWOOD AND SAPELE HARDWOOD CILL
- 3 COAT FACTORY FINISH - PAINT COLOUR - RAL 9010
- 6.8/14/4 LAM / TGH PLANICLEAR / ARGON/ PLANTITHERM LOW E
- GLASS SPACER - WHITE WARM EDGE SPACER
- GLAZED WITH SECURITY TAPE & SECURITY CLIP
- CLEAR PERIMETER SILICONE SEAL
- WEATHERSEAL COLOUR - WHITE
- NO TRICKLE VENT
- 60mm CILL EXTENSION (LOOSE)
- SASH HORN TYPE A
 - IRONMONGERY FINISH - ANTIQUE BRASS
 - ROUND END PULLEY WHEELS
 - 2no. HERITAGE LOCKABLE FASTENERS,
 - 2no. SASH LIFTS
 - 2no. ANGEL VENTLOCK
 - 1no. MINI LOCKING VENTLOCK

SASHES SENT LOOSE

NOTE! ELEVATION DRAWINGS VIEWED EXTERNALLY

SIZES SHOWN IN BLUE ARE FRAME SIZES. A MINIMUM OF 10mm AND MAXIMUM OF 20mm FITTING TOLERANCE SHOULD BE ALLOWED FOR FITTING PRODUCT INTO STRUCTURE

REV. A (21/12) - CILL DETAIL				
REV. B (04/01) - MULLION & CILL EXT.				
REV. C (24/01) - CILL EXT.				
 LOMAX +WOOD	Made-to-order timber windows and doors	Drawing Number LW-7428-02		Drawn By PS
		Scale 1:20 & 1:05 @A4	Revision C	Date 24/11/2021
		Project Reference 7428		
		Project Name 22 LANCASTER GROVE		
		© COPYRIGHT 2021 LOMAX+WOOD. ALL RIGHTS RESERVED		

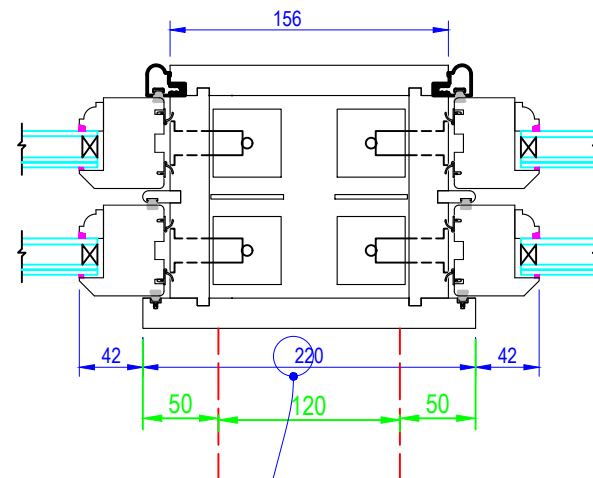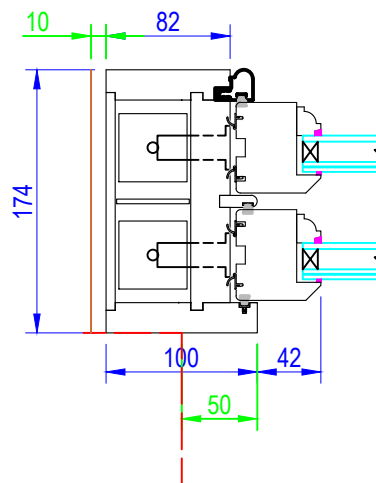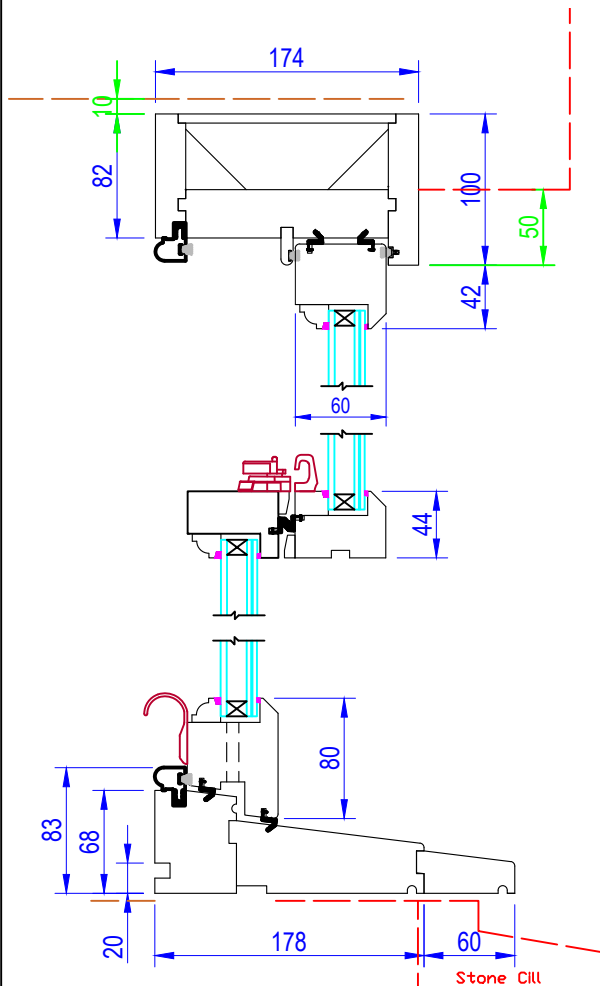

mullion liner increased from 192mm to 200mm to maintain frame margins

K&C BOX SASH WINDOW

TYPE 6

Ref: WG-010 & WG-012 (RECEPTION ROOM)
QTY: 2 NO.



- ENGINEERED REDWOOD AND SAPELE HARDWOOD CILL
- 3 COAT FACTORY FINISH - PAINT COLOUR - RAL 9010
- 6.8/14/4 LAM / TGH PLANICLEAR / ARGON / PLANTITHERM LOW E
- GLASS SPACER - WHITE WARM EDGE SPACER
- GLAZED WITH SECURITY TAPE & SECURITY CLIP
- CLEAR PERIMETER SILICONE SEAL
- WEATHERSEAL COLOUR - WHITE
- NO TRICKLE VENT
- 60mm CILL EXTENSION (LOOSE)
- SASH HORN TYPE A
 - IRONMONGERY FINISH - ANTIQUE BRASS
 - ROUND END PULLEY WHEELS
 - 2no. HERITAGE LOCKABLE FASTENERS,
 - 2no. SASH LIFTS
 - 2no. ANGEL VENTLOCK
 - 1no. MINI LOCKING VENTLOCK

SASHES SENT LOOSE

NOTE! ELEVATION DRAWINGS VIEWED EXTERNALLY

SIZES SHOWN IN BLUE ARE FRAME SIZES. A MINIMUM OF 10mm AND MAXIMUM OF 20mm FITTING TOLERANCE SHOULD BE ALLOWED FOR FITTING PRODUCT INTO STRUCTURE

REV. A (21/12) - CILL DETAIL				
REV. B (04/01) - MULLION & CILL EXT.				
REV. C (24/01) - CILL EXT.				
 LOMAX +WOOD	Made-to-order timber windows and doors	Drawing Number LW-7428-03		Drawn By PS
		Scale 1:20 & 1:05 @A4	Revision C	Date 24/11/2021
		Project Reference 7428		
		Project Name 22 LANCASTER GROVE		
		© COPYRIGHT 2021 LOMAX+WOOD. ALL RIGHTS RESERVED		

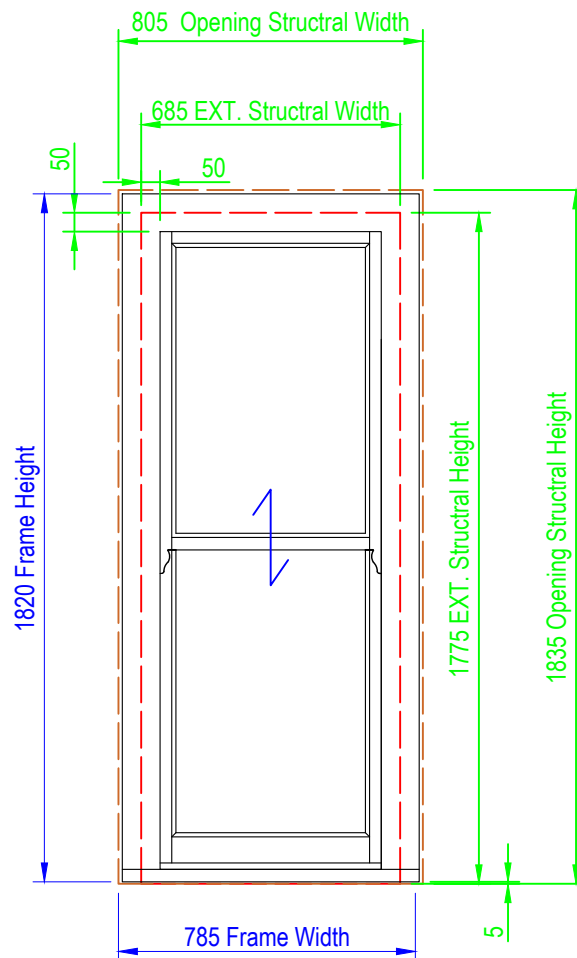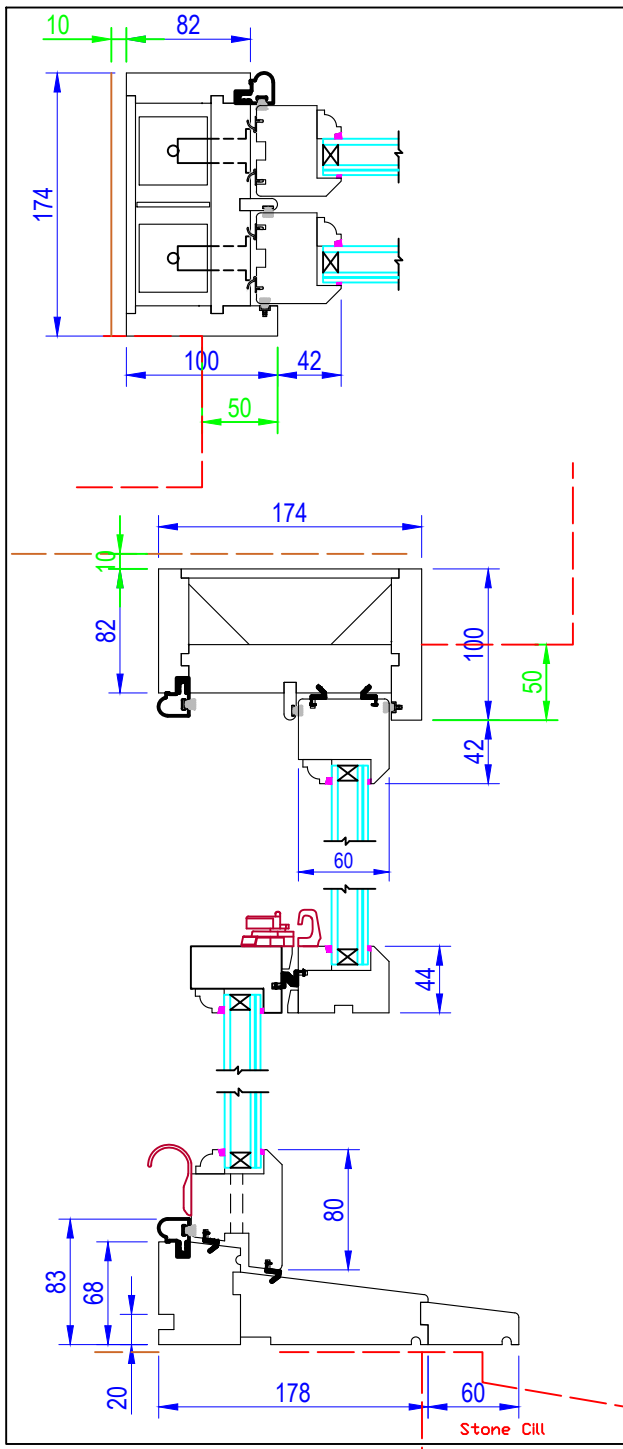

K&C BOX SASH WINDOW

TYPE 2

Ref: WG-002 & WG-023 (ENTRANCE HALL)
QTY: 2 NO.



- ENGINEERED REDWOOD AND SAPELE HARDWOOD CILL
- 3 COAT FACTORY FINISH - PAINT COLOUR - RAL 9010
- 6.8/14/4 LAM / TGH PLANICLEAR / ARGON/ PLANTITHERM LOW E
- GLASS SPACER - WHITE WARM EDGE SPACER
- GLAZED WITH SECURITY TAPE & SECURITY CLIP
- CLEAR PERIMETER SILICONE SEAL
- WEATHERSEAL COLOUR - WHITE
- NO TRICKLE VENT
- 60mm CILL EXTENSION (LOOSE)
- SASH HORN TYPE A
- IRONMONGERY FINISH - ANTIQUE BRASS
- ROUND END PULLEY WHEELS
- 2no. HERITAGE LOCKABLE FASTENERS,
- 2no. SASH LIFTS
- 2no. ANGEL VENTLOCK
- 1no. MINI LOCKING VENTLOCK

SASHES SENT LOOSE

NOTE! ELEVATION DRAWINGS VIEWED EXTERNALLY

SIZES SHOWN IN BLUE ARE FRAME SIZES. A MINIMUM OF 10mm AND MAXIMUM OF 20mm FITTING TOLERANCE SHOULD BE ALLOWED FOR FITTING PRODUCT INTO STRUCTURE

REV. A (21/12) - CILL DETAIL	REV. D (26/01) - SIZE
REV. B (07/01) - CILL LENGTH	REV. E (08/02) - CILL EXTENSION
REV. C (24/01) - CILL EXT. & REF	
 Made-to-order timber windows and doors	Drawing Number LW-7428-04
	Drawn By PS
	Scale 1:20 & 1:05 @A4
	Revision E
	Date 25/11/2021
	Project Reference 7428
	Project Name 22 LANCASTER GROVE
T 01277 353857	www.lomaxwood.co.uk
© COPYRIGHT 2021 LOMAX+WOOD. ALL RIGHTS RESERVED	

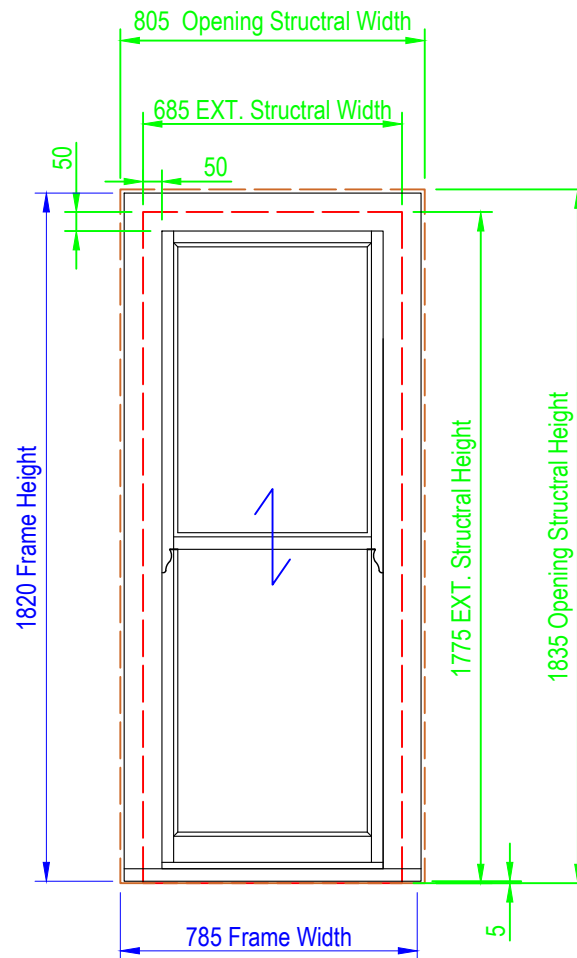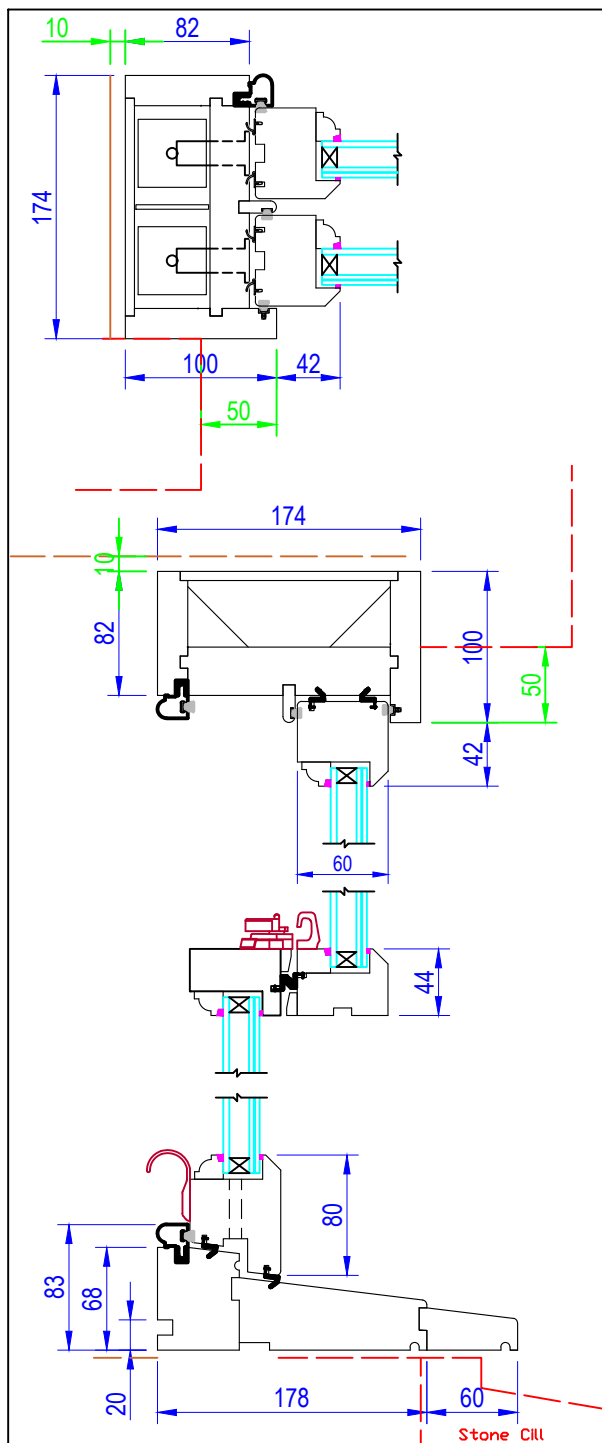

K&C BOX SASH WINDOW

TYPE 3

Ref: WG-003 (ENTRANCE HALL), WG-006 (SHOWER ROOM), WG-009 (RECEPTION ROOM), WG-013 (RECEPTION ROOM) & WG-022 (CLOAKROOM)

QTY: 5 NO.


- ENGINEERED REDWOOD AND SAPELE HARDWOOD CILL
- 3 COAT FACTORY FINISH - PAINT COLOUR - RAL 9010
- 6.8/14/4 LAM / TGH PLANICLEAR / ARGON/ PLANTITHERM LOW E
- GLASS SPACER - WHITE WARM EDGE SPACER
- GLAZED WITH SECURITY TAPE & SECURITY CLIP
- CLEAR PERIMETER SILICONE SEAL
- WEATHERSEAL COLOUR - WHITE
- NO TRICKLE VENT
- 60mm CILL EXTENSION (LOOSE)
- SASH HORN TYPE A
- IRONMONGERY FINISH - ANTIQUE BRASS
- ROUND END PULLEY WHEELS
- 2no. HERITAGE LOCKABLE FASTENERS,
- 2no. SASH LIFTS
- 2no. ANGEL VENTLOCK
- 1no. MINI LOCKING VENTLOCK

SASHES SENT LOOSE

NOTE! ELEVATION DRAWINGS VIEWED EXTERNALLY

SIZES SHOWN IN BLUE ARE FRAME SIZES. A MINIMUM OF 10mm AND MAXIMUM OF 20mm FITTING TOLERANCE SHOULD BE ALLOWED FOR FITTING PRODUCT INTO STRUCTURE

REV. A (21/12) - CILL DETAIL			
 Made-to-order timber windows and doors	Drawing Number LW-7428-05		Drawn By PS
	Scale 1:20 & 1:05 @A4	Revision A	Date 25/11/2021
	Project Reference 7428		
	Project Name 22 LANCASTER GROVE		
	T 01277 353857 www.lomaxwood.co.uk		
	© COPYRIGHT 2021 LOMAX+WOOD. ALL RIGHTS RESERVED		

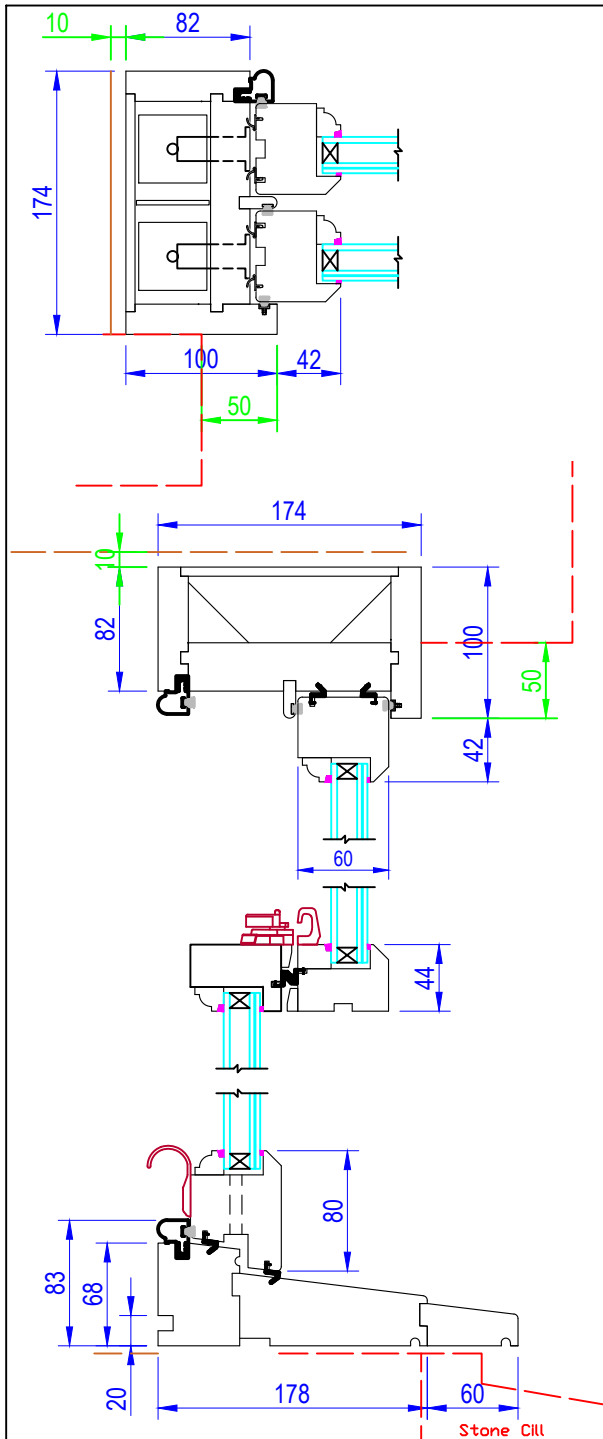


K&C BOX SASH WINDOW

TYPE 5

Ref: WG-007 & WG-008 (RECEPTION ROOM)
QTY: 2 NO.

- ENGINEERED REDWOOD AND SAPELE HARDWOOD CILL
- 3 COAT FACTORY FINISH - PAINT COLOUR - RAL 9010
- 6.8/14/4 LAM / TGH PLANICLEAR / ARGON/ PLANTITHERM LOW E
- GLASS SPACER - WHITE WARM EDGE SPACER
- GLAZED WITH SECURITY TAPE & SECURITY CLIP
- CLEAR PERIMETER SILICONE SEAL
- WEATHERSEAL COLOUR - WHITE
- NO TRICKLE VENT
- 60mm CILL EXTENSION (LOOSE)
- SASH HORN TYPE A
 - IRONMONGERY FINISH - ANTIQUE BRASS
 - ROUND END PULLEY WHEELS
 - 2no. HERITAGE LOCKABLE FASTENERS,
 - 2no. SASH LIFTS
 - 2no. ANGEL VENTLOCK
 - 1no. MINI LOCKING VENTLOCK


SASHES SENT LOOSE

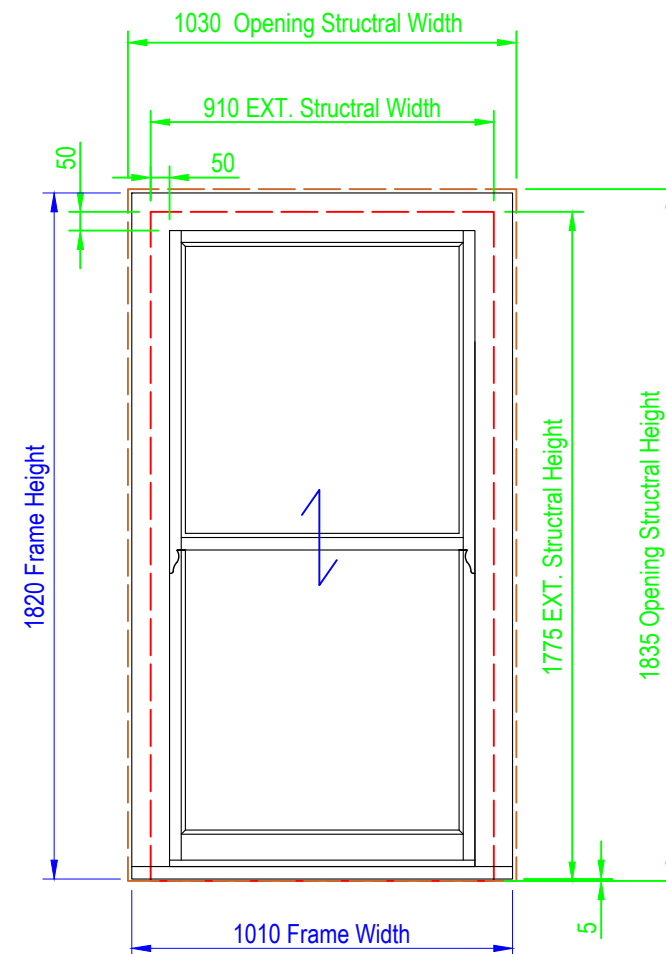

NOTE! ELEVATION DRAWINGS VIEWED EXTERNALLY

SIZES SHOWN IN BLUE ARE FRAME SIZES. A MINIMUM OF 10mm AND MAXIMUM OF 20mm FITTING TOLERANCE SHOULD BE ALLOWED FOR FITTING PRODUCT INTO STRUCTURE

REV. A (21/12) - CILL DETAIL			
 Made-to-order timber windows and doors	Drawing Number LW-7428-06		Drawn By PS
	Scale 1:20 & 1:05 @A4	Revision A	Date 25/11/2021
	Project Reference 7428		
	Project Name 22 LANCASTER GROVE		
	© COPYRIGHT 2021 LOMAX+WOOD. ALL RIGHTS RESERVED		
T 01277 353857		www.lomaxwood.co.uk	

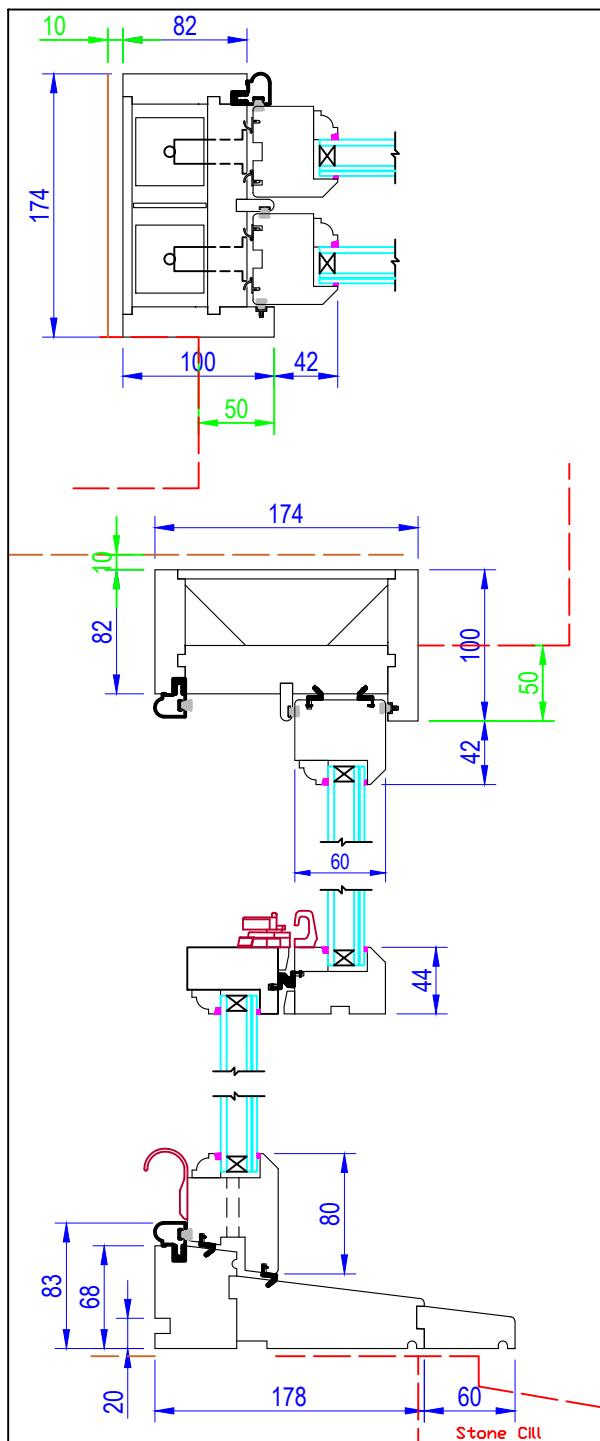


K&C BOX SASH WINDOW

TYPE 11

Ref: WF-002 (LANDING), WF-007 & WF-009 (MASTER SUITE)

QTY: 3 NO.


- ENGINEERED REDWOOD AND SAPELE HARDWOOD CILL
- 3 COAT FACTORY FINISH - PAINT COLOUR - RAL 9010
- 6.8/14/4 LAM / TGH PLANICLEAR / ARGON/ PLANTITHERM LOW E
- GLASS SPACER - WHITE WARM EDGE SPACER
- GLAZED WITH SECURITY TAPE & SECURITY CLIP
- CLEAR PERIMETER SILICONE SEAL
- WEATHERSEAL COLOUR - WHITE
- NO TRICKLE VENT
- 60mm CILL EXTENSION
- SASH HORN TYPE A
- IRONMONGERY FINISH - ANTIQUE BRASS
- ROUND END PULLEY WHEELS
- 2no. HERITAGE LOCKABLE FASTENERS,
- 2no. SASH LIFTS
- 2no. ANGEL VENTLOCK
- 1no. MINI LOCKING VENTLOCK

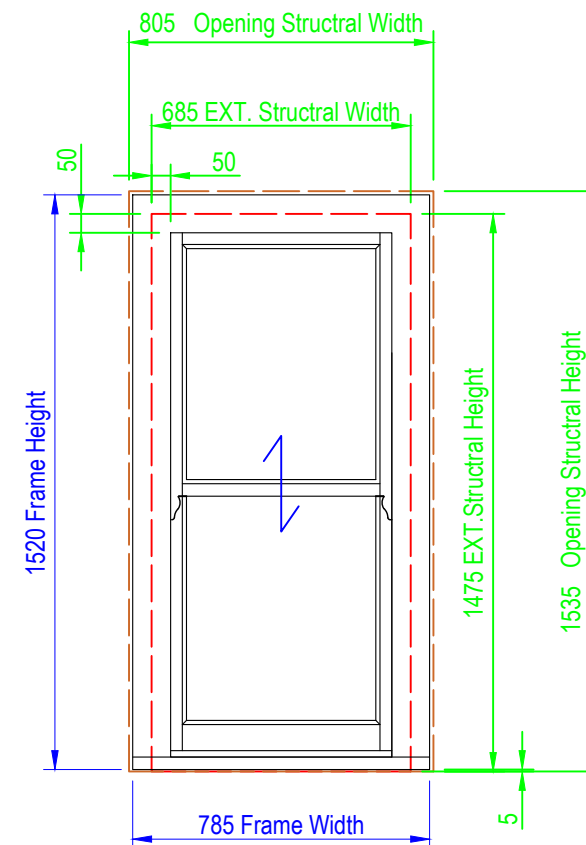

NOTE! ELEVATION DRAWINGS VIEWED EXTERNALLY

SIZES SHOWN IN BLUE ARE FRAME SIZES. A MINIMUM OF 10mm AND MAXIMUM OF 20mm FITTING TOLERANCE SHOULD BE ALLOWED FOR FITTING PRODUCT INTO STRUCTURE

REV. A (21/12) - CILL DETAIL			
REV. B (08/02) - WF04 REMOVED			
 Made-to-order timber windows and doors	Drawing Number LW-7428-07		Drawn By PS
	Scale 1:20 & 1:05 @A4	Revision B	Date 25/11/2021
	Project Reference 7428		
	Project Name 22 LANCASTER GROVE		
T 01277 353857		www.lomaxwood.co.uk	
© COPYRIGHT 2021 LOMAX+WOOD. ALL RIGHTS RESERVED			

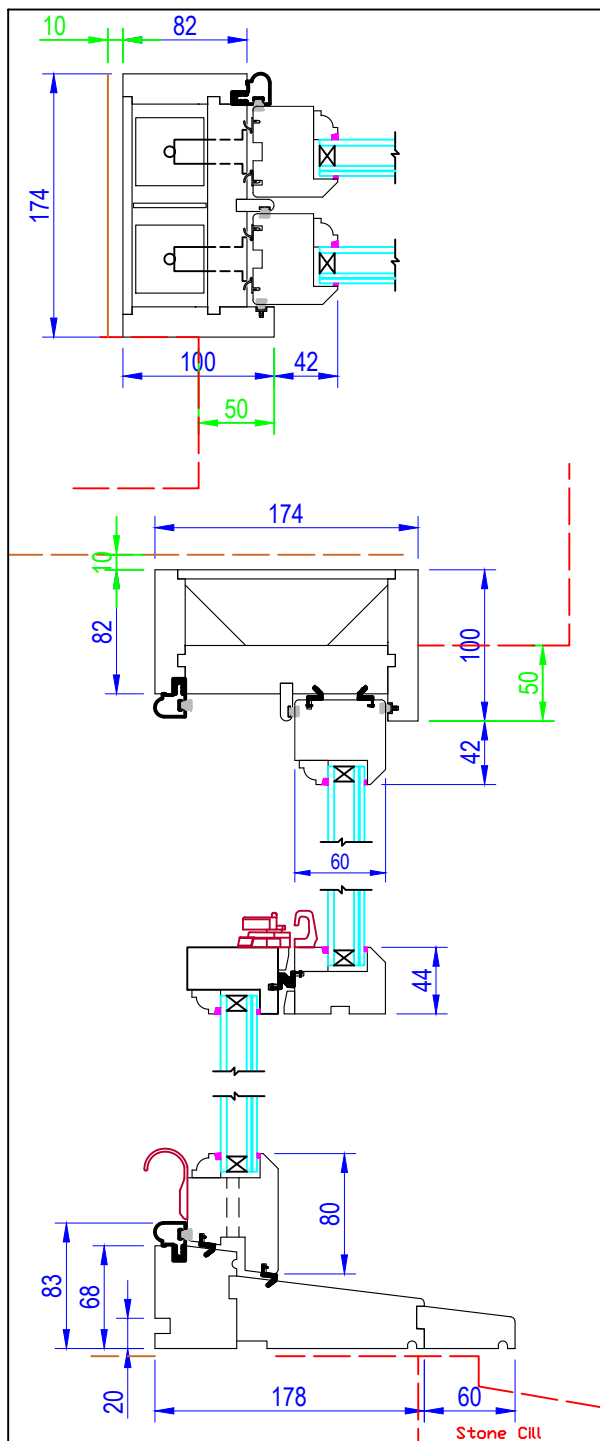


K&C BOX SASH WINDOW

TYPE 11

Ref: WF-004 (HIS BATHROOM),

QTY: 1 NO.


- ENGINEERED REDWOOD AND SAPELE HARDWOOD CILL
- 3 COAT FACTORY FINISH - PAINT COLOUR - RAL 9010
- 6.8/14/4 LAM / TGH PLANICLEAR / ARGON/ PLANTITHERM LOW E
- SATIN OBSCURE
- GLASS SPACER - WHITE WARM EDGE SPACER
- GLAZED WITH SECURITY TAPE & SECURITY CLIP
- CLEAR PERIMETER SILICONE SEAL
- WEATHERSEAL COLOUR - WHITE
- NO TRICKLE VENT
- 60mm CILL EXTENSION
- SASH HORN TYPE A
 - IRONMONGERY FINISH - ANTIQUE BRASS
 - ROUND END PULLEY WHEELS
 - 2no. HERITAGE LOCKABLE FASTENERS,
 - 2no. SASH LIFTS
 - 2no. ANGEL VENTLOCK
 - 1no. MINI LOCKING VENTLOCK
 - 2no. CILL LOCKS

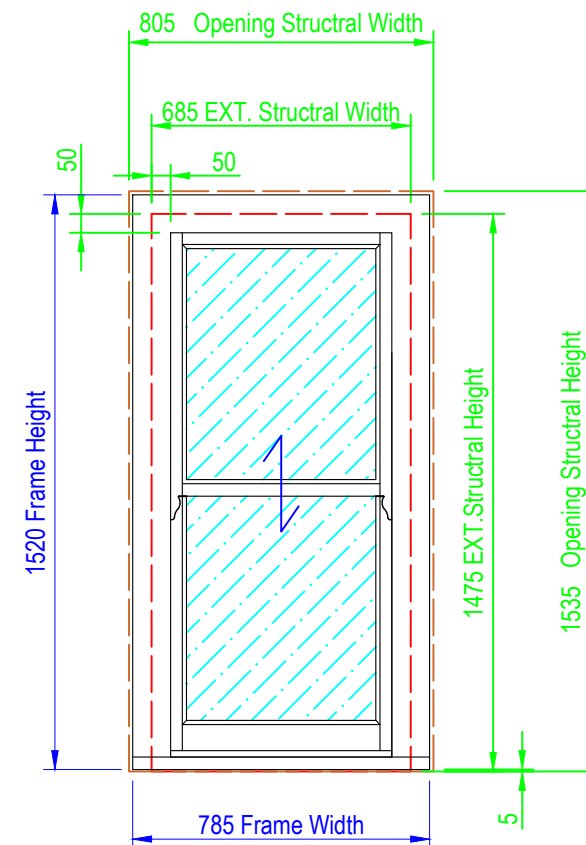

NOTE! ELEVATION DRAWINGS VIEWED EXTERNALLY

SIZES SHOWN IN BLUE ARE FRAME SIZES. A MINIMUM OF 10mm AND MAXIMUM OF 20mm FITTING TOLERANCE SHOULD BE ALLOWED FOR FITTING PRODUCT INTO STRUCTURE

REV. A (21/12) - CILL DETAIL			
 Made-to-order timber windows and doors	Drawing Number LW-7428-07 A		Drawn By DH
	Scale 1:20 & 1:05 @A4	Revision A	Date 10/02/22
	Project Reference 7428		
	Project Name 22 LANCASTER GROVE		
	© COPYRIGHT 2021 LOMAX+WOOD. ALL RIGHTS RESERVED		

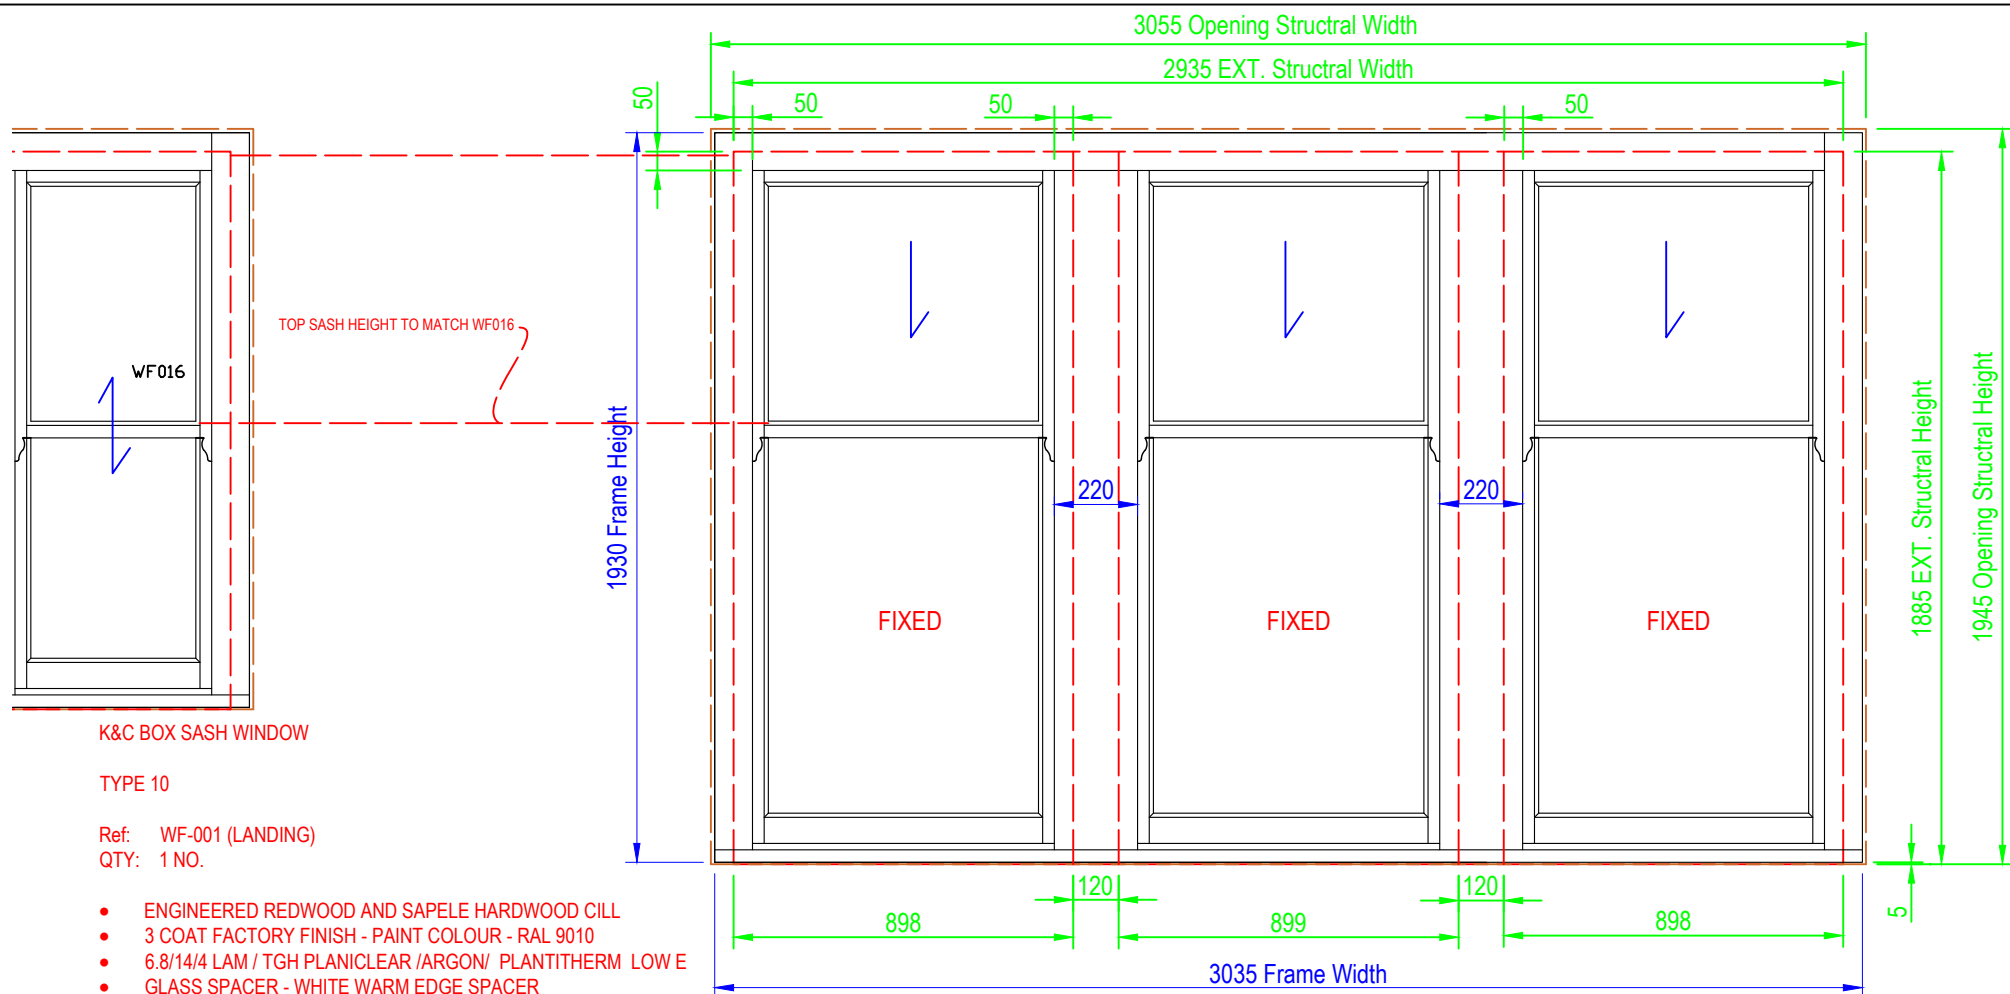

K&C BOX SASH WINDOW

TYPE 10

Ref: WF-001 (LANDING)

QTY: 1 NO.

- ENGINEERED REDWOOD AND SAPELE HARDWOOD CILL
- 3 COAT FACTORY FINISH - PAINT COLOUR - RAL 9010
- 6.8/14/4 LAM / TGH PLANICLEAR / ARGON/ PLANTITHERM LOW E
- GLASS SPACER - WHITE WARM EDGE SPACER
- GLAZED WITH SECURITY TAPE & SECURITY CLIP
- CLEAR PERIMETER SILICONE SEAL
- WEATHERSEAL COLOUR - WHITE
- NO TRICKLE VENT
- 60mm CILL EXTENSION (LOOSE)
- SASH HORN TYPE A
- FIXED LOWER SASHES
 - IRONMONGERY FINISH - ANTIQUE BRASS
 - ROUND END PULLEY WHEELS
 - 2no. HERITAGE LOCKABLE FASTENERS,
 - 2no. SASH LIFTS
 - 2no. ANGEL VENTLOCK
 - 1no. MINI LOCKING VENTLOCK





SASHES SENT LOOSE

NOTE: ALL WINDOWS ARE ALIGNED AT THE HEAD FOR FRONT ELEVATION FIRST FLOOR

NOTE! ELEVATION DRAWINGS VIEWED EXTERNALLY

SIZES SHOWN IN BLUE ARE FRAME SIZES. A MINIMUM OF 10mm AND MAXIMUM OF 20mm FITTING TOLERANCE SHOULD BE ALLOWED FOR FITTING PRODUCT INTO STRUCTURE

REV. A (21/12) - CILL DETAIL			
REV. B (04/01) - MULLION INCREASED			
REV. C (24/01) - MULLION AND STONE DIMS			
 Made-to-order timber windows and doors	Drawing Number LW-7428-08		Drawn By PS
	Scale 1:20 & 1:05 @A4	Revision C	Date 25/11/2021
	Project Reference 7428		
	Project Name 22 LANCASTER GROVE		
	© COPYRIGHT 2021 LOMAX+WOOD. ALL RIGHTS RESERVED		

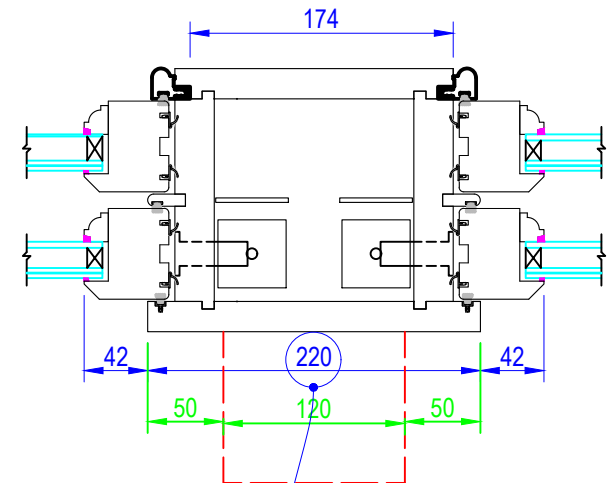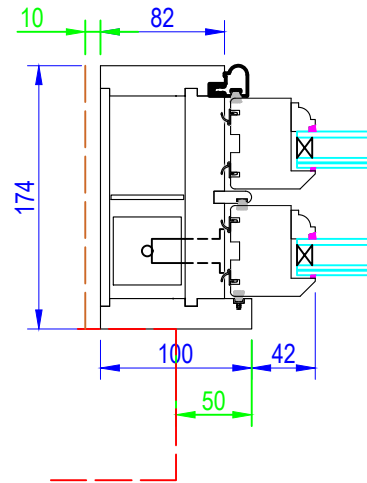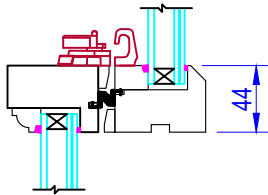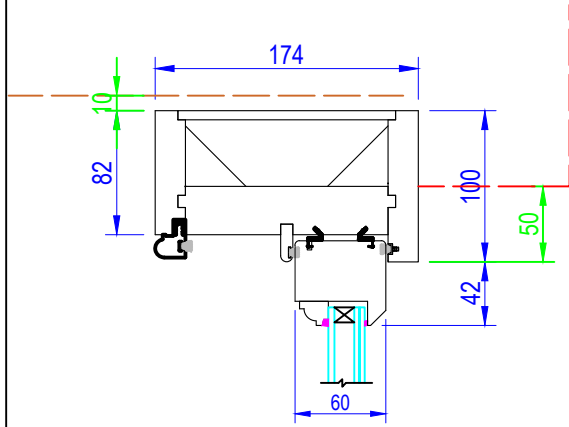

mullion liner increased from 192mm to 220mm to maintain frame margins

K&C BOX SASH WINDOW

TYPE 10

Ref: WF-001 (LANDING)

QTY: 1 NO.

- ENGINEERED REDWOOD AND SAPELE HARDWOOD CILL
- 3 COAT FACTORY FINISH - PAINT COLOUR - RAL 9010
- 6.8/14/4 LAM / TGH PLANICLEAR / ARGON/ PLANTITHERM LOW E
- GLASS SPACER - WHITE WARM EDGE SPACER
- GLAZED WITH SECURITY TAPE & SECURITY CLIP
- CLEAR PERIMETER SILICONE SEAL
- WEATHERSEAL COLOUR - WHITE
- NO TRICKLE VENT
- 60mm CILL EXTENSION (LOOSE)
- SASH HORN TYPE A
- FIXED LOWER SASHES
 - IRONMONGERY FINISH - ANTIQUE BRASS
 - ROUND END PULLEY WHEELS
 - 2no. HERITAGE LOCKABLE FASTENERS,
 - 2no. SASH LIFTS
 - 2no. ANGEL VENTLOCK
 - 1no. MINI LOCKING VENTLOCK



SASHES SENT LOOSE

NOTE: ALL WINDOWS ARE ALIGNED AT THE HEAD FOR FRONT ELEVATION FIRST FLOOR

NOTE! ELEVATION DRAWINGS VIEWED EXTERNALLY

SIZES SHOWN IN BLUE ARE FRAME SIZES. A MINIMUM OF 10mm AND MAXIMUM OF 20mm FITTING TOLERANCE SHOULD BE ALLOWED FOR FITTING PRODUCT INTO STRUCTURE


REV. A (21/12) - CILL DETAIL			
REV. B (04/01) - MULLION INCREASED			
REV. C (25/01) - MULLION INCREASED			
 Made-to-order timber windows and doors	Drawing Number LW-7428-09		Drawn By PS
	Scale 1:20 & 1:05 @A4	Revision C	Date 25/11/2021
	Project Reference 7428		
	Project Name 22 LANCASTER GROVE		
	T 01277 353857 www.lomaxwood.co.uk		
© COPYRIGHT 2021 LOMAX+WOOD. ALL RIGHTS RESERVED			

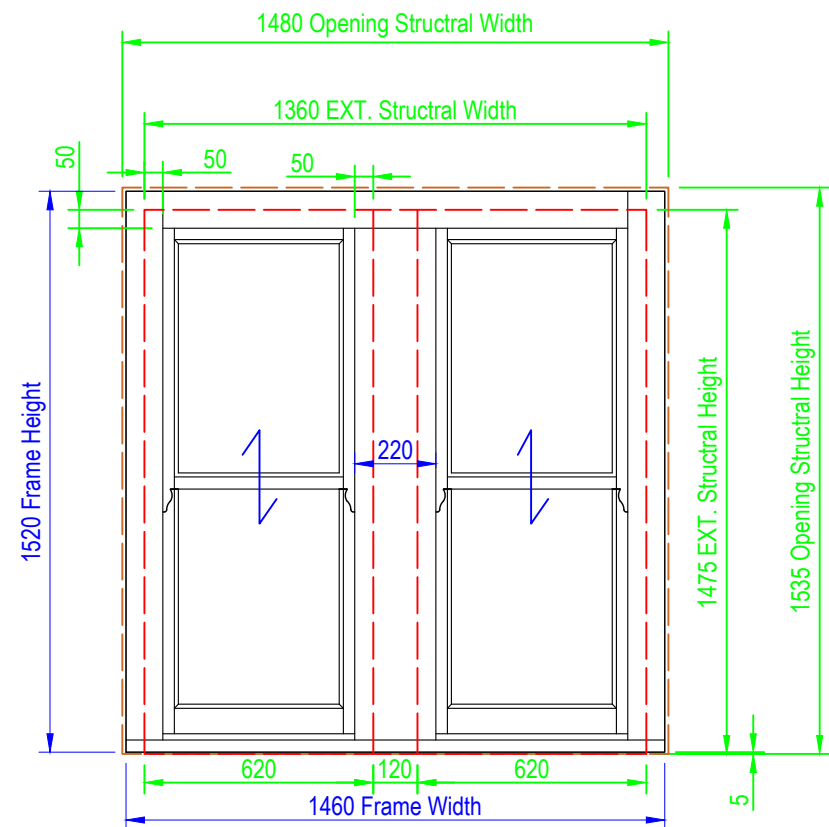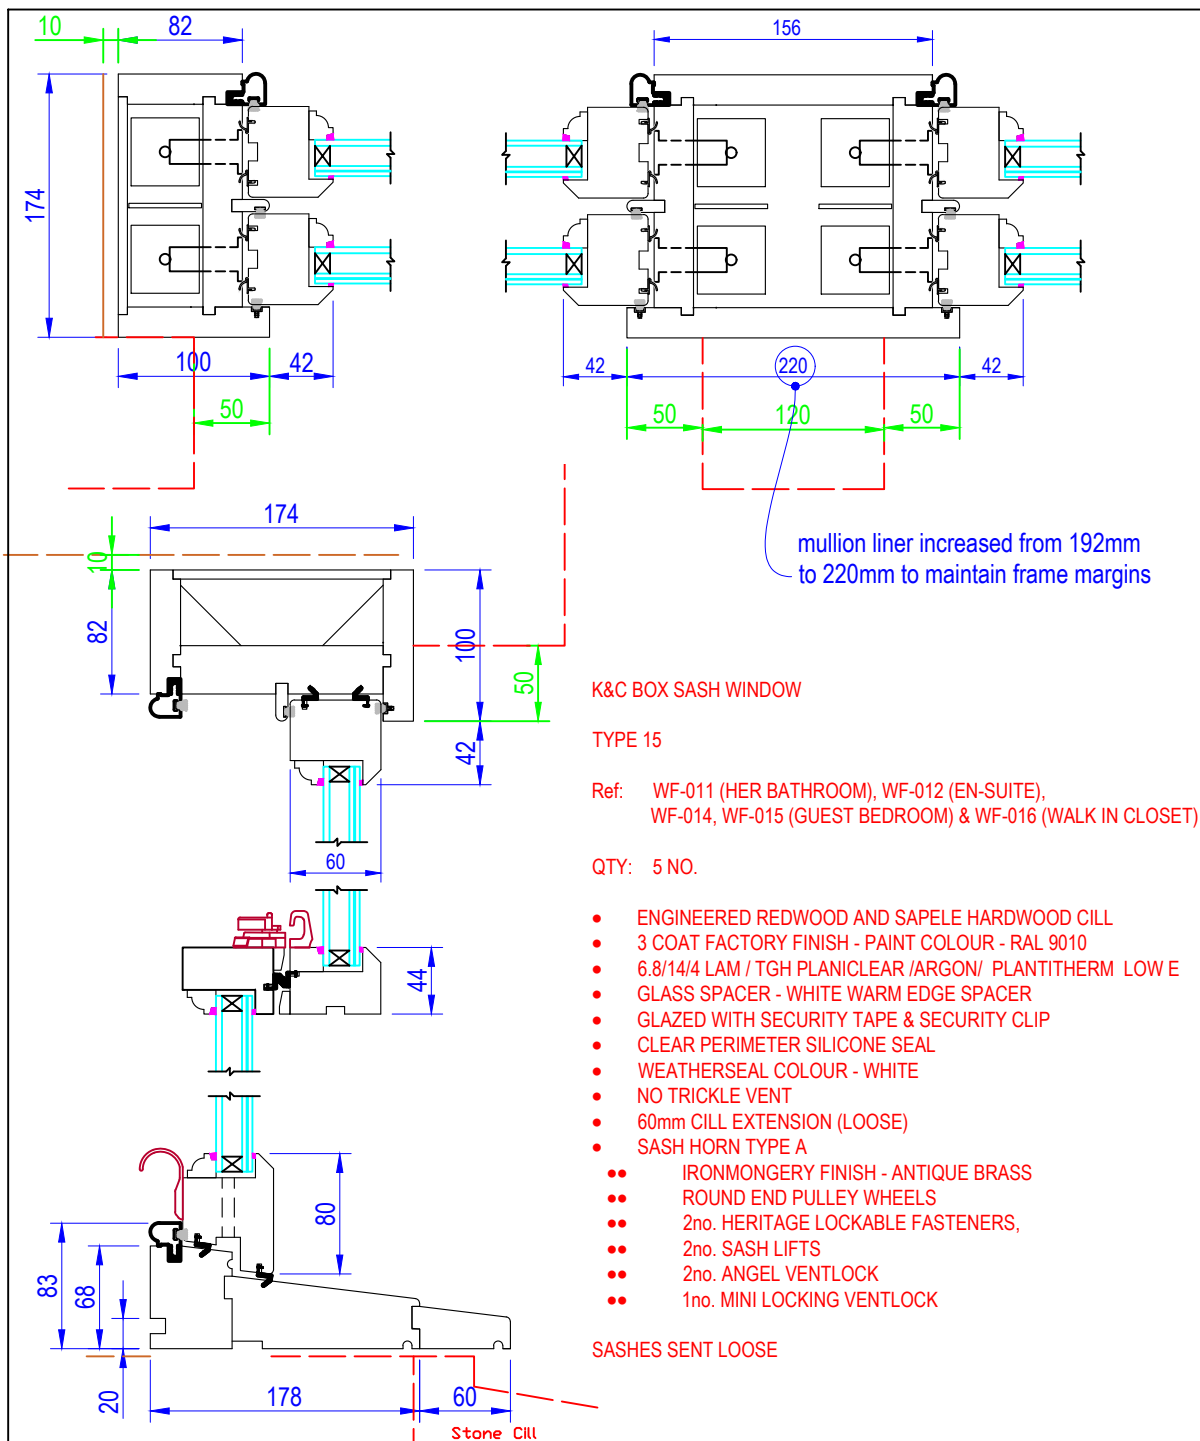

NOTE! ELEVATION DRAWINGS VIEWED EXTERNALLY

SIZES SHOWN IN BLUE ARE FRAME SIZES. A MINIMUM OF 10mm AND MAXIMUM OF 20mm FITTING TOLERANCE SHOULD BE ALLOWED FOR FITTING PRODUCT INTO STRUCTURE

REV. A (21/12) - CILL DETAIL				
REV. B (04/01) - MULLION INCREASED				
REV. C (24/01) - MULLION INCREASED				
 LOMAX +WOOD	Made-to-order timber windows and doors	Drawing Number LW-7428-10		Drawn By PS
		Scale 1:20 & 1:05 @A4	Revision C	Date 25/11/2021
		Project Reference 7428		
		Project Name 22 LANCASTER GROVE		
T 01277 353857		www.lomaxwood.co.uk		© COPYRIGHT 2021 LOMAX+WOOD. ALL RIGHTS RESERVED

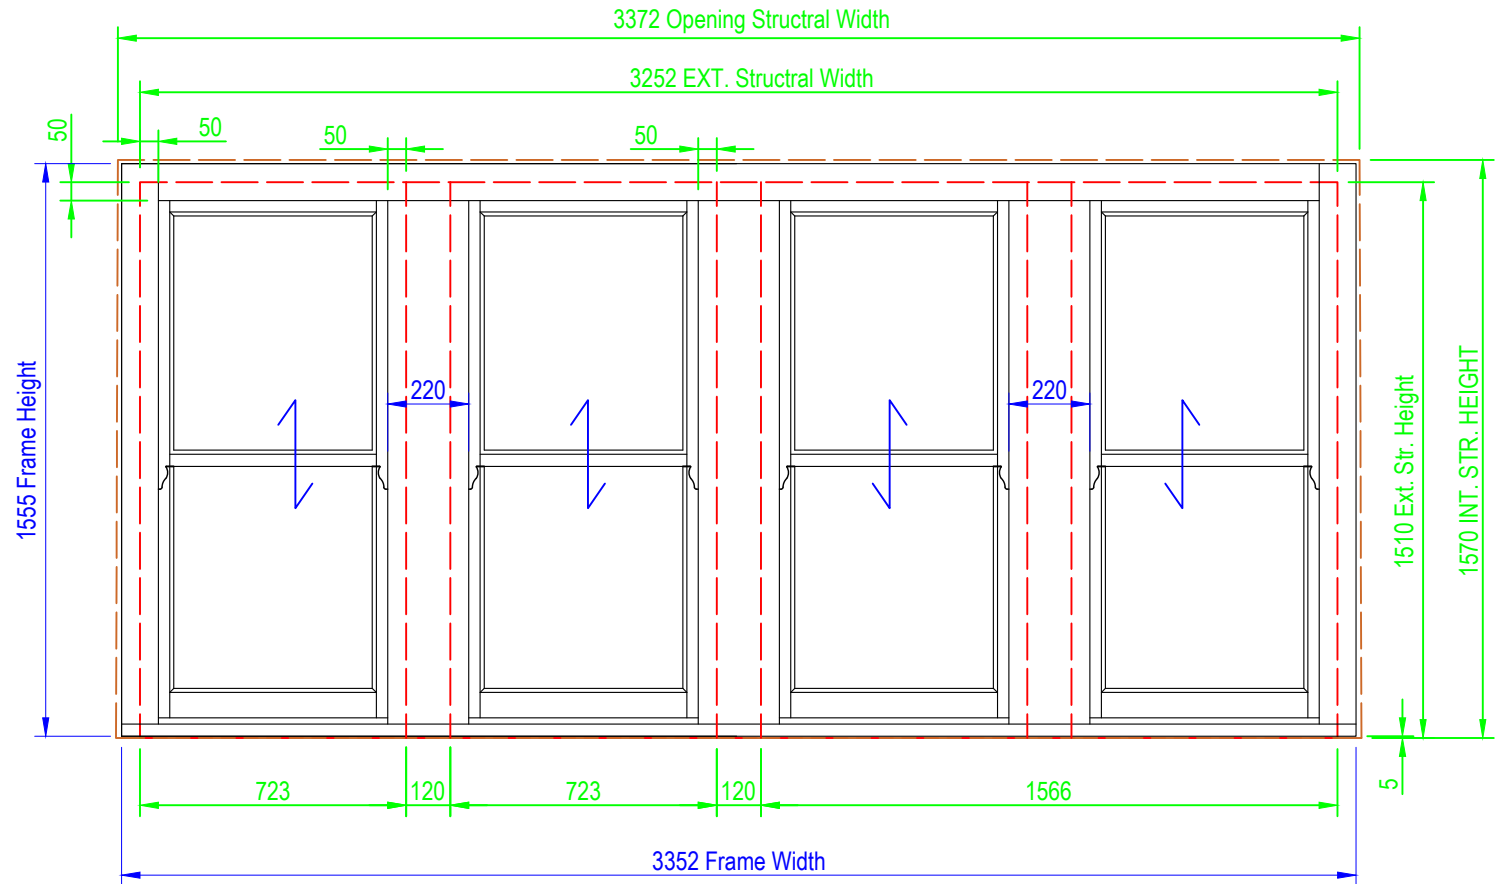

K&C BOX SASH WINDOW

TYPE 12

Ref: WF-003 (PRIVATE STUDY)


QTY: 1 NO.


- ENGINEERED REDWOOD AND SAPELE HARDWOOD CILL
- 3 COAT FACTORY FINISH - PAINT COLOUR - RAL 9010
- 6.8/14/4 LAM / TGH PLANICLEAR / ARGON / PLANTITHERM LOW E
- GLASS SPACER - WHITE WARM EDGE SPACER
- GLAZED WITH SECURITY TAPE & SECURITY CLIP
- CLEAR PERIMETER SILICONE SEAL
- WEATHERSEAL COLOUR - WHITE
- NO TRICKLE VENT
- 60mm CILL EXTENSION (LOOSE)
- SASH HORN TYPE A
 - IRONMONGERY FINISH - ANTIQUE BRASS
 - ROUND END PULLEY WHEELS
 - 2no. HERITAGE LOCKABLE FASTENERS,
 - 2no. SASH LIFTS
 - 2no. ANGEL VENTLOCK
 - 1no. MINI LOCKING VENTLOCK

SASHES SENT LOOSE

NOTE! ELEVATION DRAWINGS VIEWED EXTERNALLY

SIZES SHOWN IN BLUE ARE FRAME SIZES. A MINIMUM OF 10mm AND MAXIMUM OF 20mm FITTING TOLERANCE SHOULD BE ALLOWED FOR FITTING PRODUCT INTO STRUCTURE

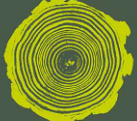REV. A (21/12) - CILL DETAIL		REV. D (26/01) - DESIGN		
REV. B (04/01) - MULLION INCREASED				
REV. C (24/01) - DESIGN & MULLION				
 LOMAX +WOOD	Made-to-order timber windows and doors	Drawing Number LW-7428-11		Drawn By PS
		Scale 1:20 & 1:05 @A4	Revision D	Date 25/11/2021
		Project Reference 7428		
		Project Name 22 LANCASTER GROVE		
		© COPYRIGHT 2021 LOMAX+WOOD. ALL RIGHTS RESERVED		

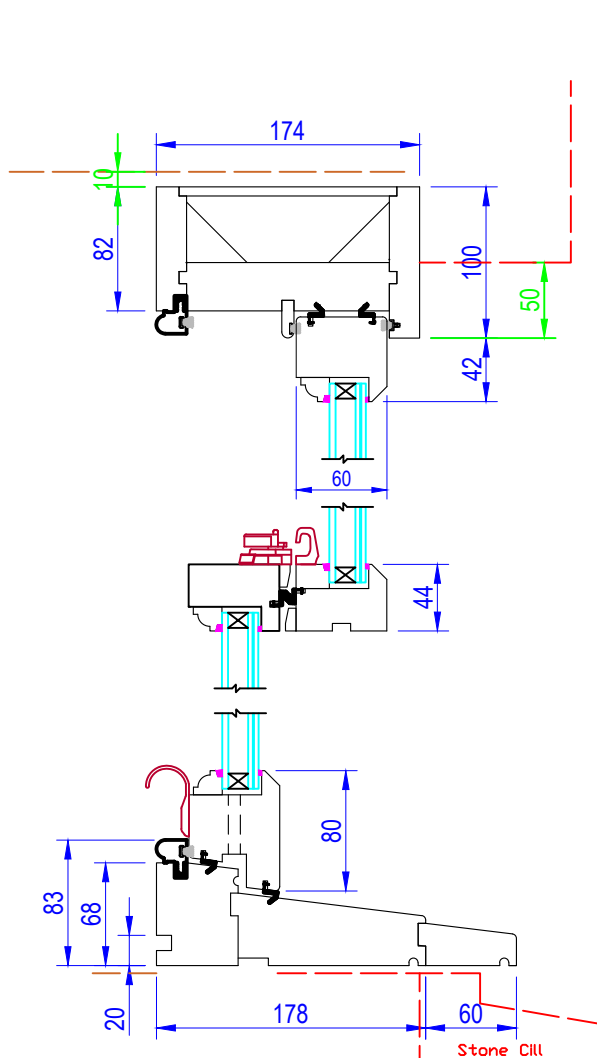



K&C BOX SASH WINDOW

TYPE 12

Ref: WF-003 (PRIVATE STUDY)
QTY: 1 NO.

- ENGINEERED REDWOOD AND SAPELE HARDWOOD CILL
- 3 COAT FACTORY FINISH - PAINT COLOUR - RAL 9010
- 6.8/14/4 LAM / TGH PLANICLEAR / ARGON/ PLANTITHERM LOW E
- GLASS SPACER - WHITE WARM EDGE SPACER
- GLAZED WITH SECURITY TAPE & SECURITY CLIP
- CLEAR PERIMETER SILICONE SEAL
- WEATHERSEAL COLOUR - WHITE
- NO TRICKLE VENT
- 60mm CILL EXTENSION (LOOSE)
- SASH HORN TYPE A
 - IRONMONGERY FINISH - ANTIQUE BRASS
 - ROUND END PULLEY WHEELS
 - 2no. HERITAGE LOCKABLE FASTENERS,
 - 2no. SASH LIFTS
 - 2no. ANGEL VENTLOCK
 - 1no. MINI LOCKING VENTLOCK

SASHES SENT LOOSE

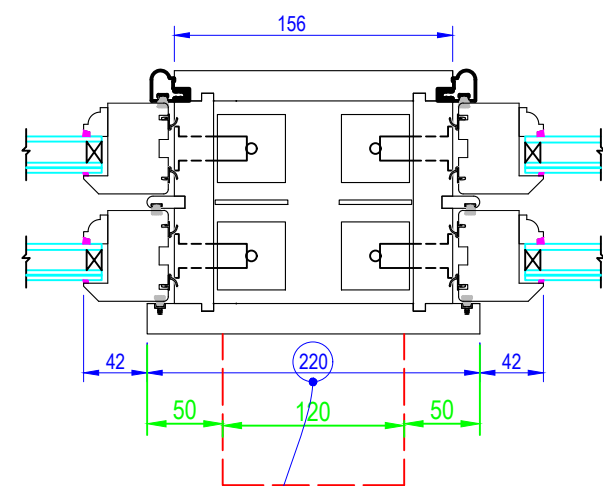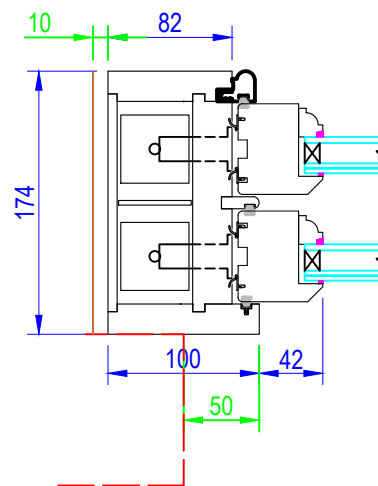


mullion liner increased from 192mm to 220mm to maintain frame margins

NOTE! ELEVATION DRAWINGS VIEWED EXTERNALLY

SIZES SHOWN IN BLUE ARE FRAME SIZES. A MINIMUM OF 10mm AND MAXIMUM OF 20mm FITTING TOLERANCE SHOULD BE ALLOWED FOR FITTING PRODUCT INTO STRUCTURE

REV. A (21/12) - CILL DETAIL				
REV. B (04/01) - MULLION INCREASED				
REV. C (24/01) - MULLION INCREASED				
 LOMAX +WOOD	Made-to-order timber windows and doors	Drawing Number LW-7428-12		Drawn By PS
		Scale 1:20 & 1:05 @A4	Revision C	Date 25/11/2021
		Project Reference 7428		
		Project Name 22 LANCASTER GROVE		
		© COPYRIGHT 2021 LOMAX+WOOD. ALL RIGHTS RESERVED		

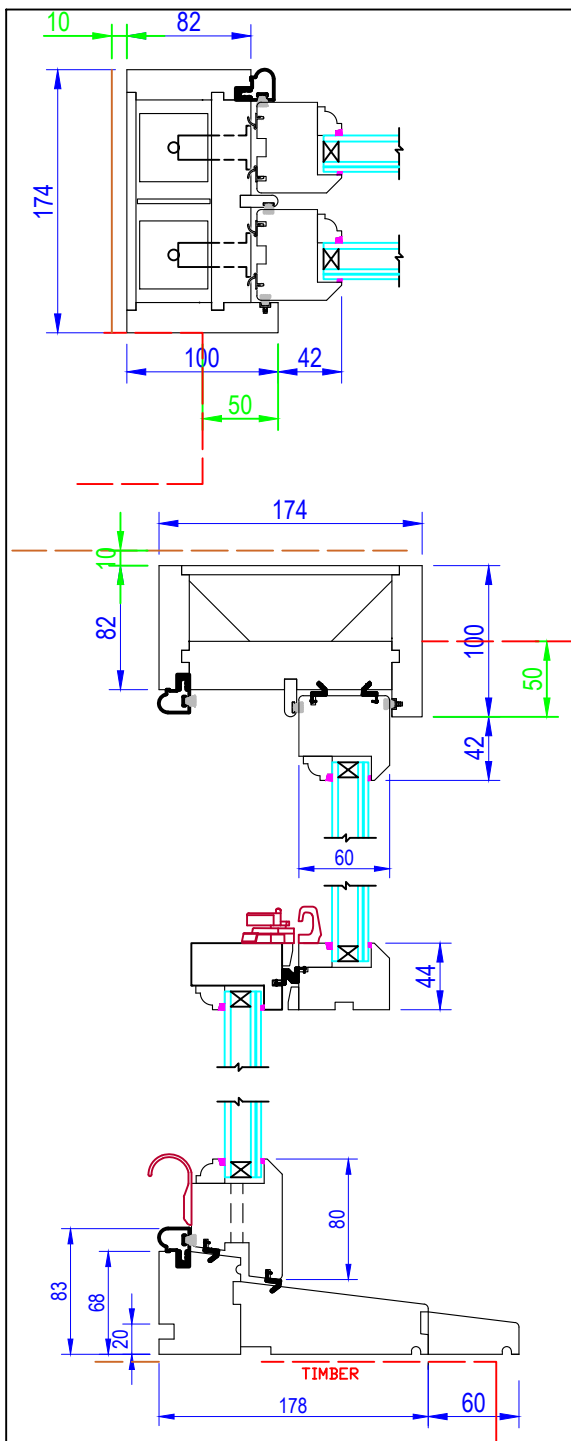


K&C BOX SASH WINDOW

TYPE 21 (DORMER)

Ref: WF-005 & WF-006 (MASTER SUITE)
QTY: 2 NO.

- ENGINEERED REDWOOD AND SAPELE HARDWOOD CILL
- 3 COAT FACTORY FINISH - PAINT COLOUR - RAL 9010
- 6.8/14/4 LAM / TGH PLANICLEAR / ARGON / PLANTITHERM LOW E
- SATIN OBSCURE
- GLASS SPACER - WHITE WARM EDGE SPACER
- GLAZED WITH SECURITY TAPE & SECURITY CLIP
- CLEAR PERIMETER SILICONE SEAL
- WEATHERSEAL COLOUR - WHITE
- NO TRICKLE VENT
- 60mm CILL EXTENSION
- SASH HORN TYPE A
- IRONMONGERY FINISH - ANTIQUE BRASS
- ROUND END PULLEY WHEELS
- 2no. HERITAGE LOCKABLE FASTENERS,
- 2no. SASH LIFTS
- 2no. ANGEL VENTLOCK
- 1no. MINI LOCKING VENTLOCK
- 2no. CILL LOCKS

SASHES SENT LOOSE

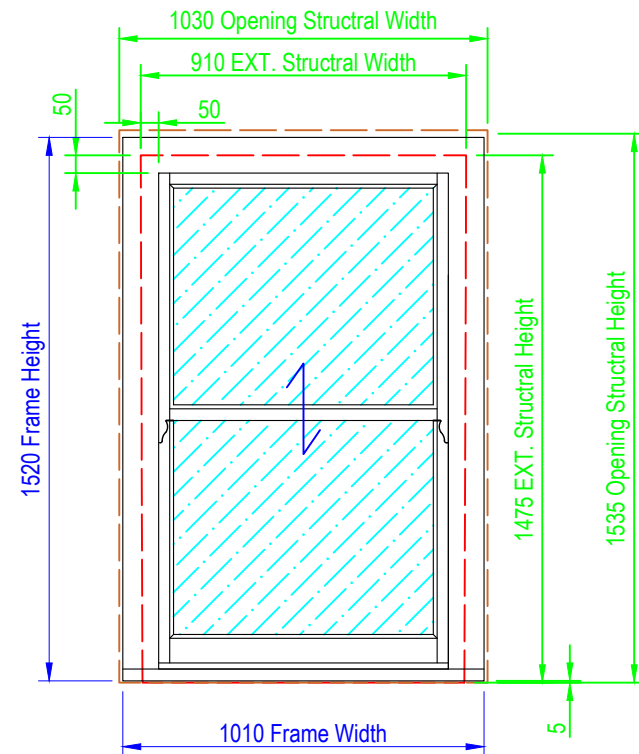

NOTE! ELEVATION DRAWINGS VIEWED EXTERNALLY

SIZES SHOWN IN BLUE ARE FRAME SIZES. A MINIMUM OF 10mm AND MAXIMUM OF 20mm FITTING TOLERANCE SHOULD BE ALLOWED FOR FITTING PRODUCT INTO STRUCTURE

REV. A (21/12) - CILL DETAIL		REV. D (08/02) - CILL LOCK & OBSCURE		
REV. B (04/01) - CILL EXTENSION				
REV. C (07/01) - CILL EXTENSION				
	Made-to-order timber windows and doors	Drawing Number LW-7428-13		Drawn By PS
		Scale 1:20 & 1:05 @A4	Revision D	Date 25/11/2021
		Project Reference 7428		
		Project Name 22 LANCASTER GROVE		
		© COPYRIGHT 2021 LOMAX+WOOD. ALL RIGHTS RESERVED		


K&C BOX SASH WINDOW

TYPE 14

Ref: WF-010 (HER DRESSING ROOM)
QTY: 1 NO.

- ENGINEERED REDWOOD AND SAPELE HARDWOOD CILL
- 3 COAT FACTORY FINISH - PAINT COLOUR - RAL 9010
- 6.8/14/4 LAM / TGH PLANICLEAR /ARGON/ PLANTITHERM LOW E
- GLASS SPACER - WHITE WARM EDGE SPACER
- GLAZED WITH SECURITY TAPE & SECURITY CLIP
- CLEAR PERIMETER SILICONE SEAL
- WEATHERSEAL COLOUR - WHITE
- NO TRICKLE VENT
- 60mm CILL EXTENSION (LOOSE)
- SASH HORN TYPE A
 - IRONMONGERY FINISH - ANTIQUE BRASS
 - ROUND END PULLEY WHEELS
 - 2no. HERITAGE LOCKABLE FASTENERS,
 - 2no. SASH LIFTS
 - 2no. ANGEL VENTLOCK
 - 1no. MINI LOCKING VENTLOCK




SASHES SENT LOOSE

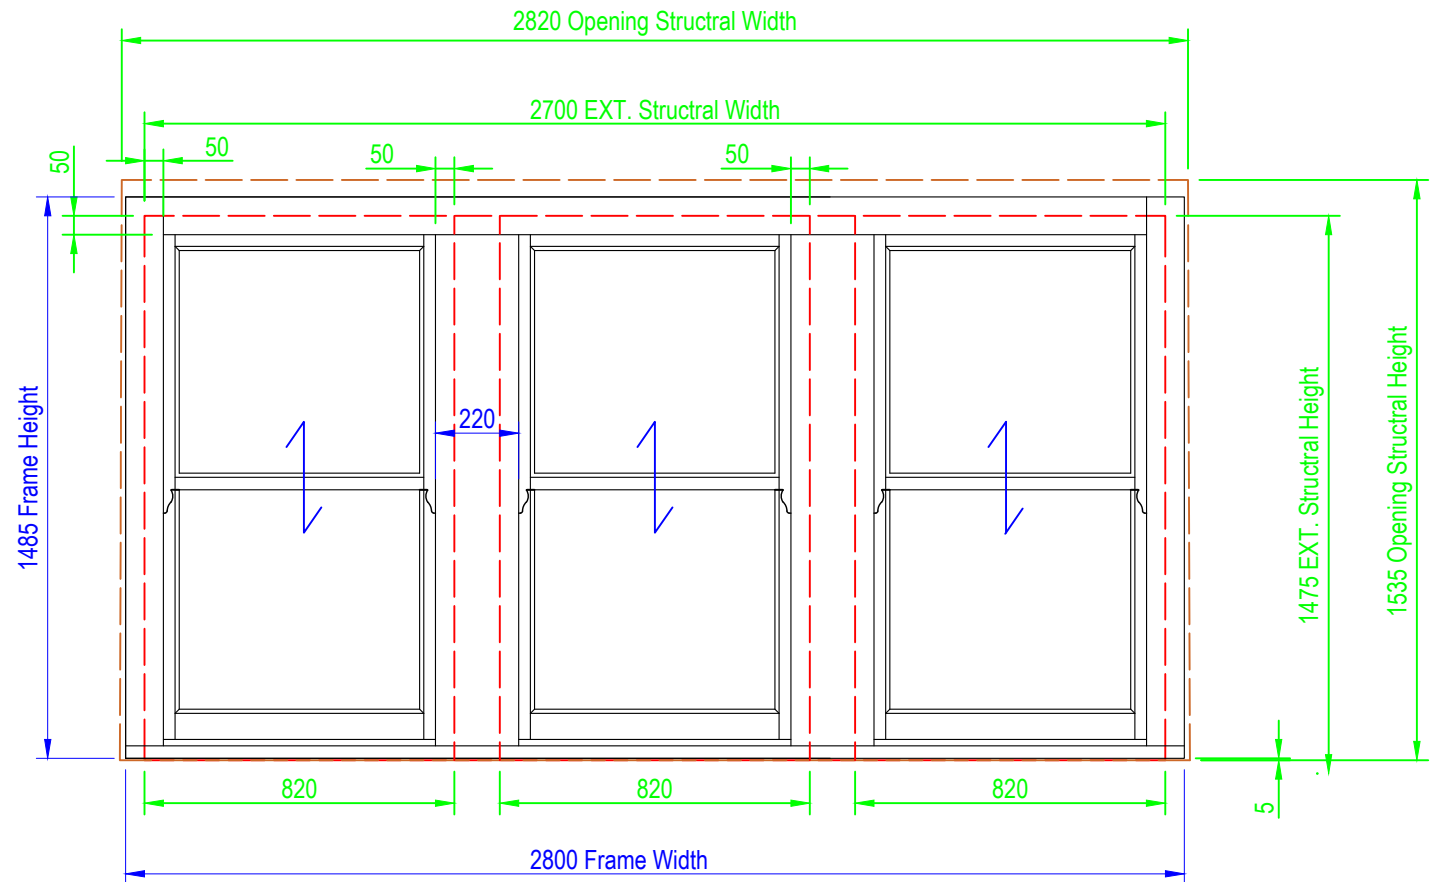

NOTE! ELEVATION DRAWINGS VIEWED EXTERNALLY

SIZES SHOWN IN BLUE ARE FRAME SIZES. A MINIMUM OF 10mm AND MAXIMUM OF 20mm FITTING TOLERANCE SHOULD BE ALLOWED FOR FITTING PRODUCT INTO STRUCTURE

REV. A (21/12) - CILL DETAIL			
REV. B (04/01) - MULLION INCREASED			
REV. C (24/01) - MULLION INCREASE & SIZE			
 Made-to-order timber windows and doors	Drawing Number LW-7428-14		Drawn By PS
	Scale 1:20 & 1:05 @A4	Revision C	Date 25/11/2021
	Project Reference 7428		
	Project Name 22 LANCASTER GROVE		
	© COPYRIGHT 2021 LOMAX+WOOD. ALL RIGHTS RESERVED		
T 01277 353857		www.lomaxwood.co.uk	

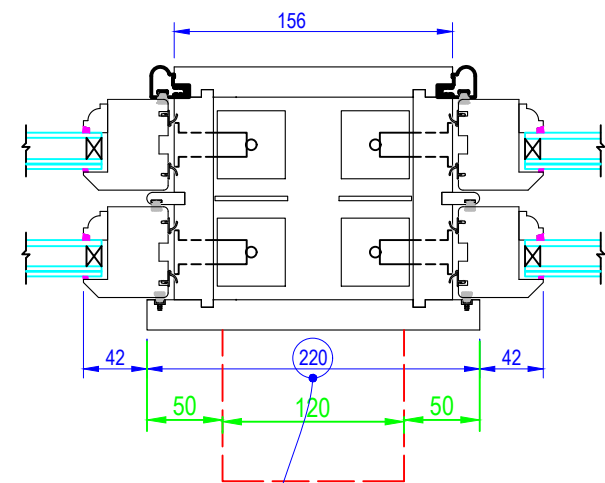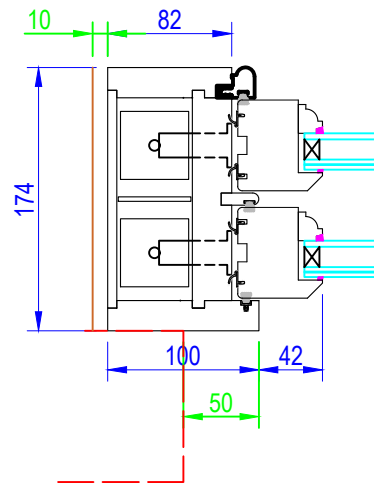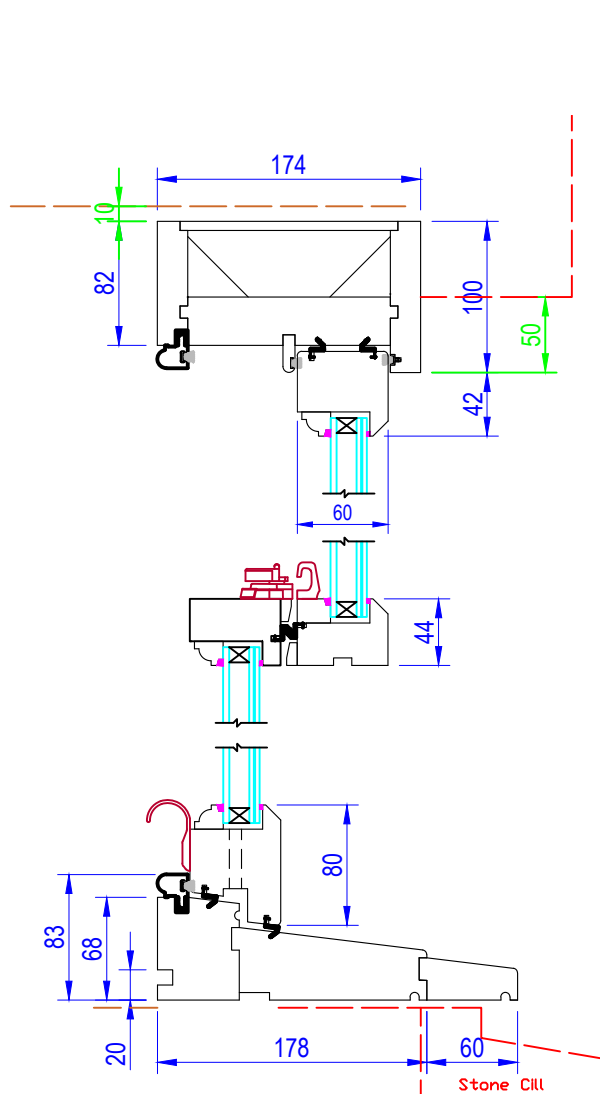

mullion liner increased from 192mm to 200mm to maintain frame margins

K&C BOX SASH WINDOW

TYPE 14

Ref: WF-010 (HER DRESSING ROOM)
QTY: 1 NO.


- ENGINEERED REDWOOD AND SAPELE HARDWOOD CILL
- 3 COAT FACTORY FINISH - PAINT COLOUR - RAL 9010
- 6.8/14/4 LAM / TGH PLANICLEAR / ARGON/ PLANTITHERM LOW E
- GLASS SPACER - WHITE WARM EDGE SPACER
- GLAZED WITH SECURITY TAPE & SECURITY CLIP
- CLEAR PERIMETER SILICONE SEAL
- WEATHERSEAL COLOUR - WHITE
- NO TRICKLE VENT
- 60mm CILL EXTENSION (LOOSE)
- SASH HORN TYPE A
 - IRONMONGERY FINISH - ANTIQUE BRASS
 - ROUND END PULLEY WHEELS
 - 2no. HERITAGE LOCKABLE FASTENERS,
 - 2no. SASH LIFTS
 - 2no. ANGEL VENTLOCK
 - 1no. MINI LOCKING VENTLOCK

SASHES SENT LOOSE

NOTE! ELEVATION DRAWINGS VIEWED EXTERNALLY

SIZES SHOWN IN BLUE ARE FRAME SIZES. A MINIMUM OF 10mm AND MAXIMUM OF 20mm FITTING TOLERANCE SHOULD BE ALLOWED FOR FITTING PRODUCT INTO STRUCTURE

REV. A (21/12) - CILL DETAIL				
REV. B (04/01) - MULLION INCREASED				
REV. B (24/01) - MULLION INCREASED				
	Made-to-order timber windows and doors	Drawing Number LW-7428-15		Drawn By PS
		Scale 1:20 & 1:05 @A4	Revision C	Date 25/11/2021
		Project Reference 7428		
		Project Name 22 LANCASTER GROVE		
		© COPYRIGHT 2021 LOMAX+WOOD. ALL RIGHTS RESERVED		
T 01277 353857		www.lomaxwood.co.uk		

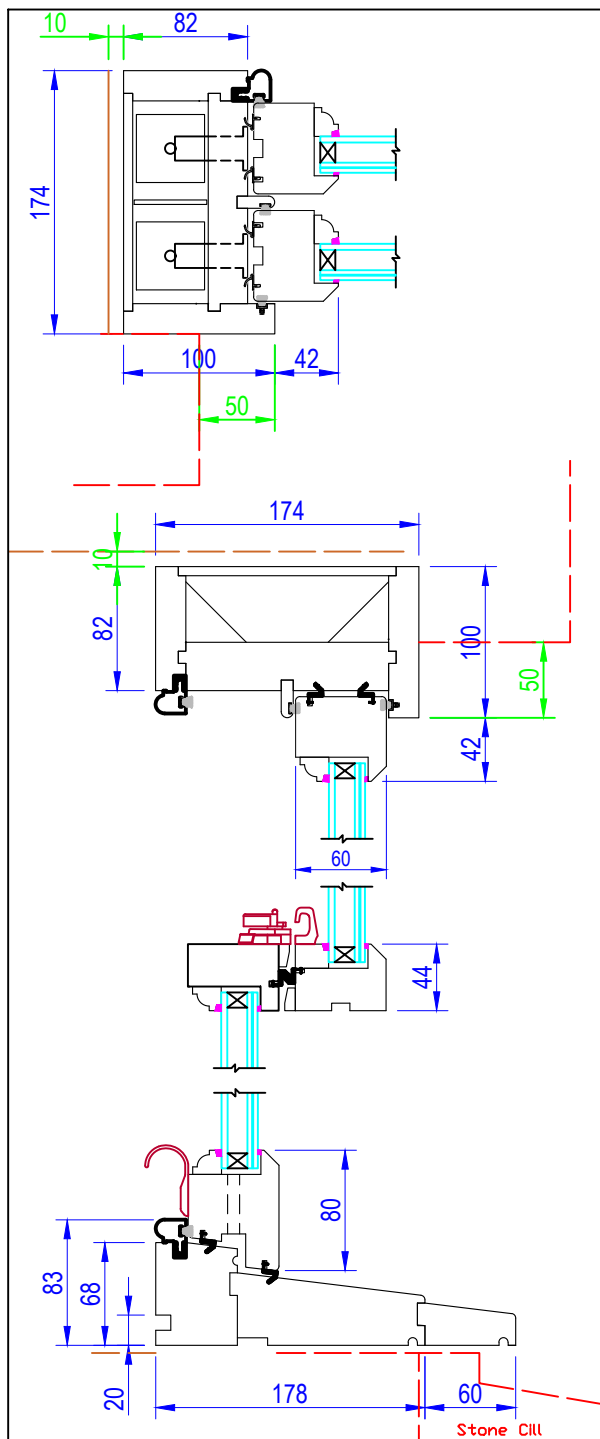


K&C BOX SASH WINDOW

TYPE 16

Ref: WF-013 (GUEST BEDROOM)

QTY: 1 NO.

- ENGINEERED REDWOOD AND SAPELE HARDWOOD CILL
- 3 COAT FACTORY FINISH - PAINT COLOUR - RAL 9010
- 6.8/14/4 LAM / TGH PLANICLEAR / ARGON/ PLANTITHERM LOW E
- SATIN OBSCURE
- GLASS SPACER - WHITE WARM EDGE SPACER
- GLAZED WITH SECURITY TAPE & SECURITY CLIP
- CLEAR PERIMETER SILICONE SEAL
- WEATHERSEAL COLOUR - WHITE
- NO TRICKLE VENT
- 60mm CILL EXTENSION
- SASH HORN TYPE A
- IRONMONGERY FINISH - ANTIQUE BRASS
- ROUND END PULLEY WHEELS
- 2no. HERITAGE LOCKABLE FASTENERS,
- 2no. SASH LIFTS
- 2no. ANGEL VENTLOCK
- 1no. MINI LOCKING VENTLOCK
- 2no. CILL LOCKS


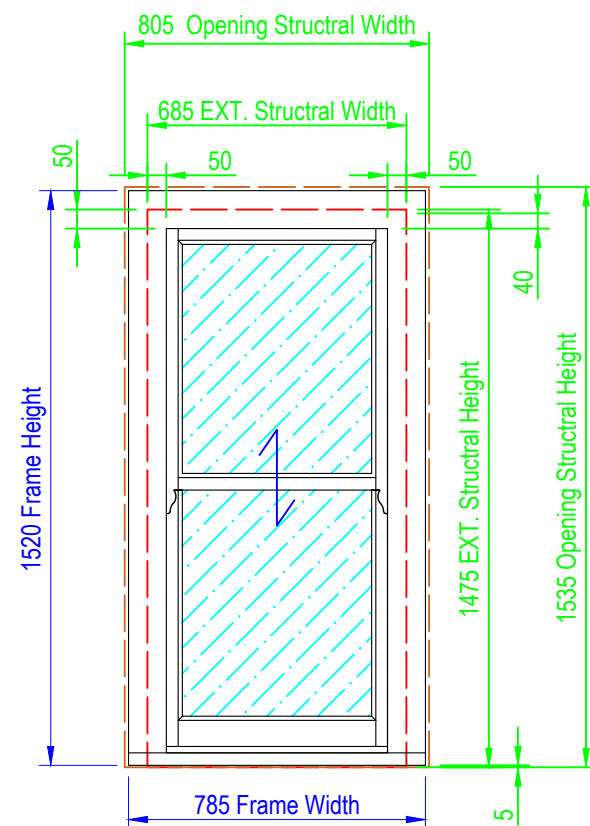


NOTE! ELEVATION DRAWINGS VIEWED EXTERNALLY

SIZES SHOWN IN BLUE ARE FRAME SIZES. A MINIMUM OF 10mm AND MAXIMUM OF 20mm FITTING TOLERANCE SHOULD BE ALLOWED FOR FITTING PRODUCT INTO STRUCTURE

REV. A (21/12) - CILL DETAIL				
REV. B (08/02) - CILL LOCKS & OBSCURE				
 LOMAX +WOOD	Made-to-order timber windows and doors	Drawing Number LW-7428-16		Drawn By PS
		Scale 1:20 & 1:05 @A4	Revision B	Date 25/11/2021
		Project Reference 7428		
		Project Name 22 LANCASTER GROVE		
T 01277 353857		www.lomaxwood.co.uk		
		© COPYRIGHT 2021 LOMAX+WOOD. ALL RIGHTS RESERVE		

SPRING BALANCE OPTION

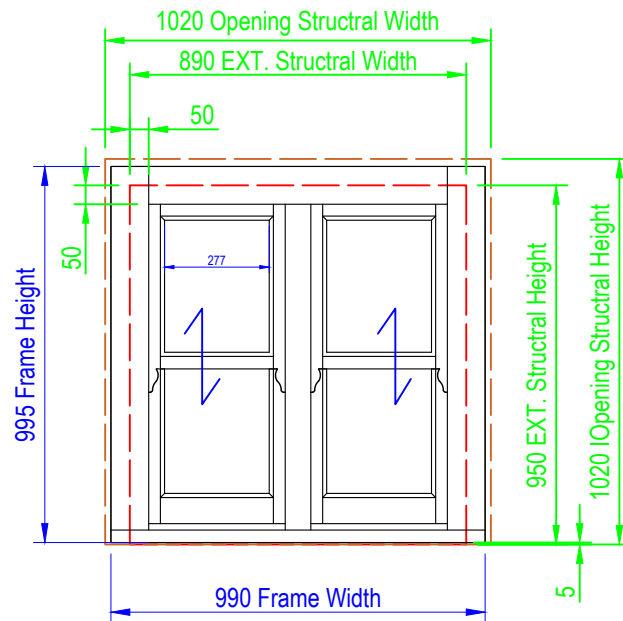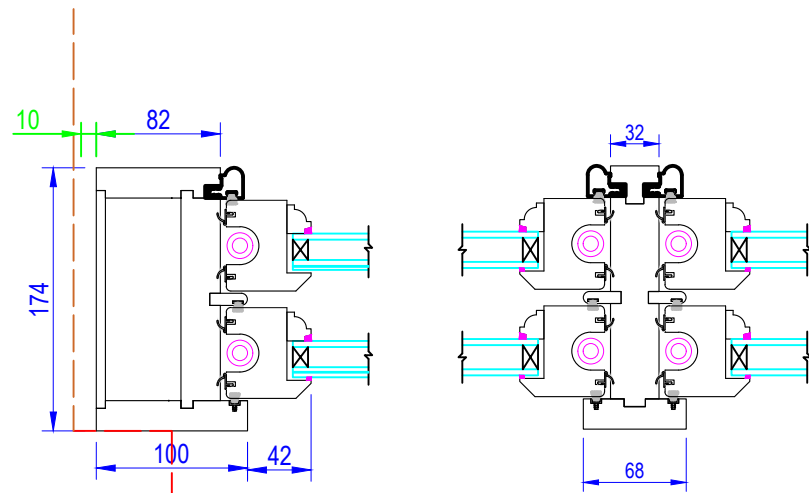


K&C SPRING SASH WINDOW

TYPE 17 (DORMER)

Ref: WS-001 (LANDING), WS-003 (ENSUITE)
& WS-006 (BEDROOM 5)

QTY: 3 NO.


- ENGINEERED REDWOOD AND SAPELE HARDWOOD CILL
- 3 COAT FACTORY FINISH - PAINT COLOUR - RAL 9010
- 6.8/14/4 LAM / TGH PLANICLEAR / ARGON/ PLANTITHERM LOW E
- GLASS SPACER - WHITE WARM EDGE SPACER
- GLAZED WITH SECURITY TAPE & SECURITY CLIP
- CLEAR PERIMETER SILICONE SEAL
- WEATHERSEAL COLOUR - WHITE
- NO TRICKLE VENT
- 60mm CILL EXTENSION (LOOSE)
- SASH HORN TYPE A
- ULTRALIFT BALANCES (WHITE (RAL9016))
- IRONMONGERY FINISH - ANTIQUE BRASS
- 2no. HERITAGE LOCKABLE FASTENERS,
- 2no. SASH LIFTS
- 2no. ANGEL VENTLOCK
- 1no. MINI LOCKING VENTLOCK

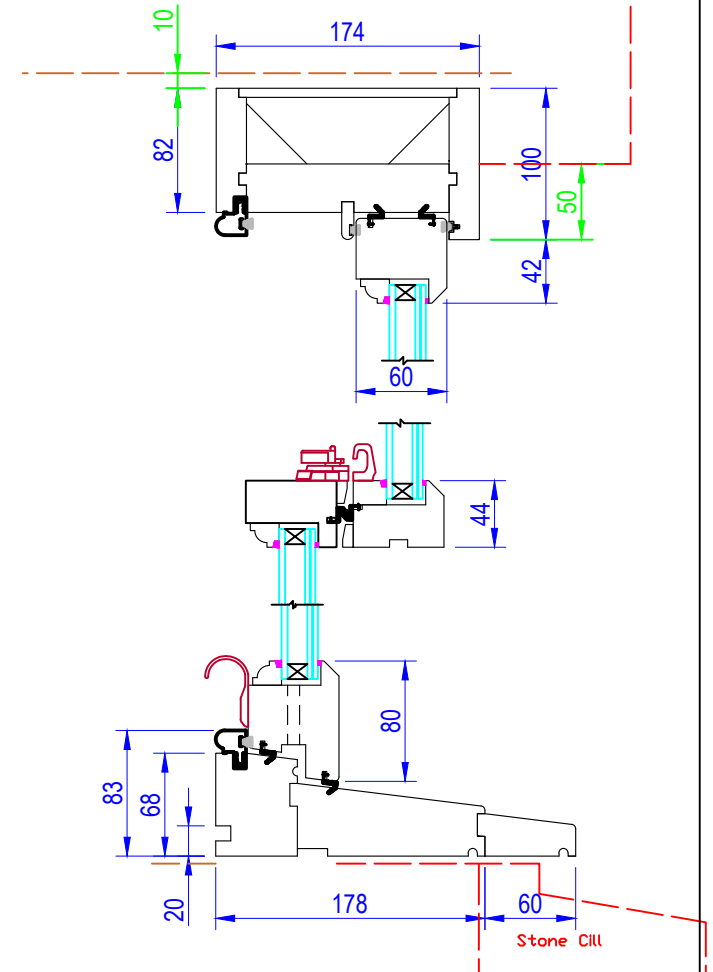


NOTE! ELEVATION DRAWINGS VIEWED EXTERNALLY

SIZES SHOWN IN BLUE ARE FRAME SIZES. A MINIMUM OF 10mm AND MAXIMUM OF 20mm FITTING TOLERANCE SHOULD BE ALLOWED FOR FITTING PRODUCT INTO STRUCTURE

REV. A (24/01) - CILL EXT.				
 LOMAX +WOOD	Made-to-order timber windows and doors	Drawing Number LW-7428-20 (A)		Drawn By PS
		Scale 1:20 & 1:05 @A4	Revision A	Date 25/11/2021
		Project Reference 7428		
		Project Name 22 LANCASTER GROVE		
T 01277 353857		www.lomaxwood.co.uk		© COPYRIGHT 2021 LOMAX+WOOD. ALL RIGHTS RESERVED

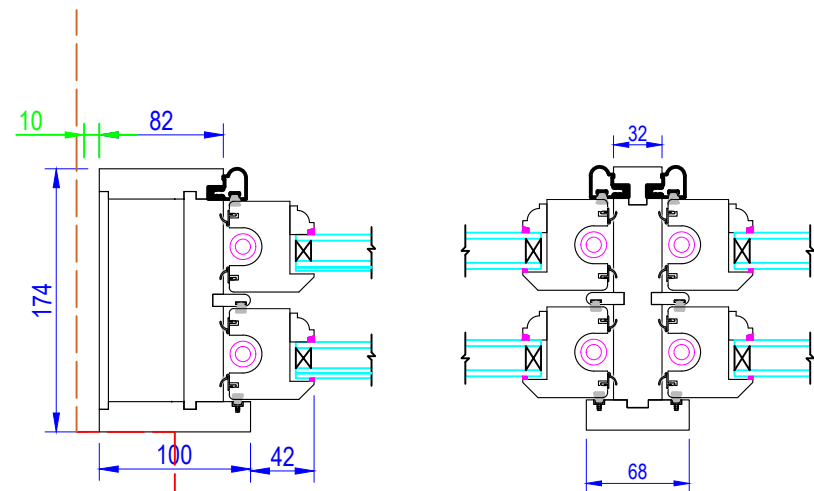

SPRING BALANCE OPTION

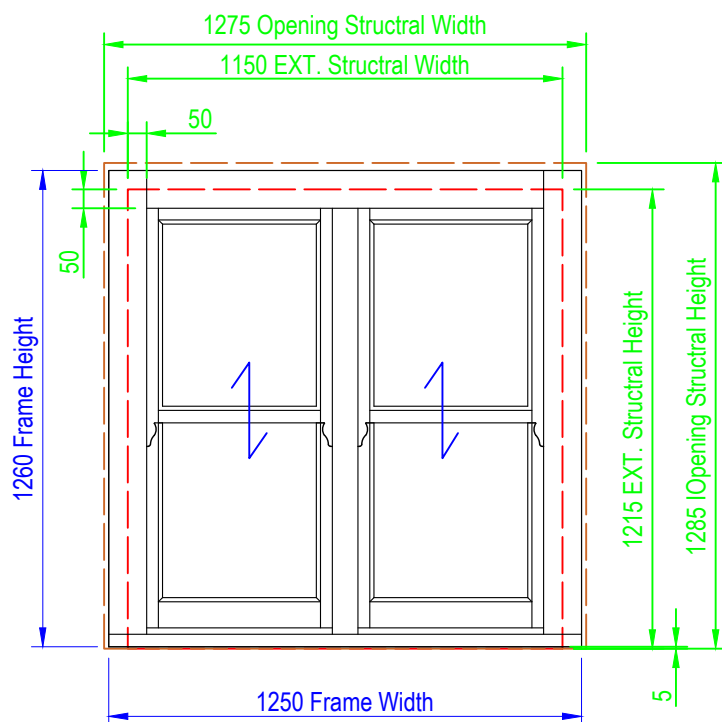


K&C SPRING SASH WINDOW

TYPE 18 (DORMER)

Ref: WS-002 (BEDROOM 3) & WS-010 (STORAGE ROOM)
QTY: 2 NO.


- ENGINEERED REDWOOD AND SAPELE HARDWOOD CILL
- 3 COAT FACTORY FINISH - PAINT COLOUR - RAL 9010
- 6.8/14/4 LAM / TGH PLANICLEAR / ARGON/ PLANTITHERM LOW E
- GLASS SPACER - WHITE WARM EDGE SPACER
- GLAZED WITH SECURITY TAPE & SECURITY CLIP
- CLEAR PERIMETER SILICONE SEAL
- WEATHERSEAL COLOUR - WHITE
- NO TRICKLE VENT
- 35mm CILL EXTENSION (LOOSE)
- SASH HORN TYPE A
- ULTRALIFT BALANCES (WHITE (RAL9016))
- IRONMONGERY FINISH - ANTIQUE BRASS
- 2no. HERITAGE LOCKABLE FASTENERS,
- 2no. SASH LIFTS
- 2no. ANGEL VENTLOCK
- 1no. MINI LOCKING VENTLOCK

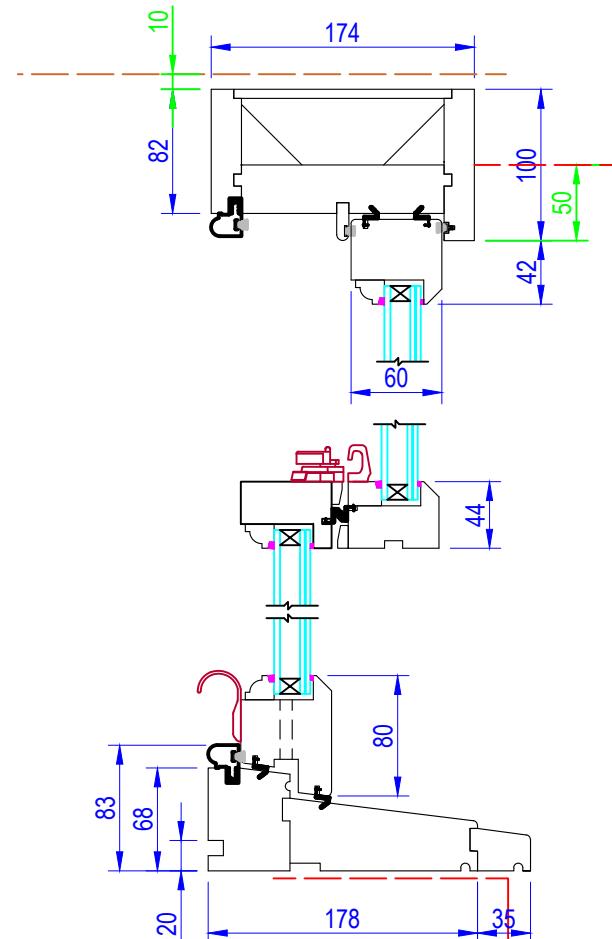

NOTE! ELEVATION DRAWINGS VIEWED EXTERNALLY

SIZES SHOWN IN BLUE ARE FRAME SIZES. A MINIMUM OF 10mm AND MAXIMUM OF 20mm FITTING TOLERANCE SHOULD BE ALLOWED FOR FITTING PRODUCT INTO STRUCTURE

REV. A (07/01) - CILL EXTENSION				
 LOMAX +WOOD	Made-to-order timber windows and doors	Drawing Number LW-7428-21 (A)		Drawn By PS
		Scale 1:20 & 1:05 @A4	Revision A	Date 25/11/2021
		Project Reference 7428		
		Project Name 22 LANCASTER GROVE		
T 01277 353857		www.lomaxwood.co.uk		
© COPYRIGHT 2021 LOMAX+WOOD. ALL RIGHTS RESERVED				

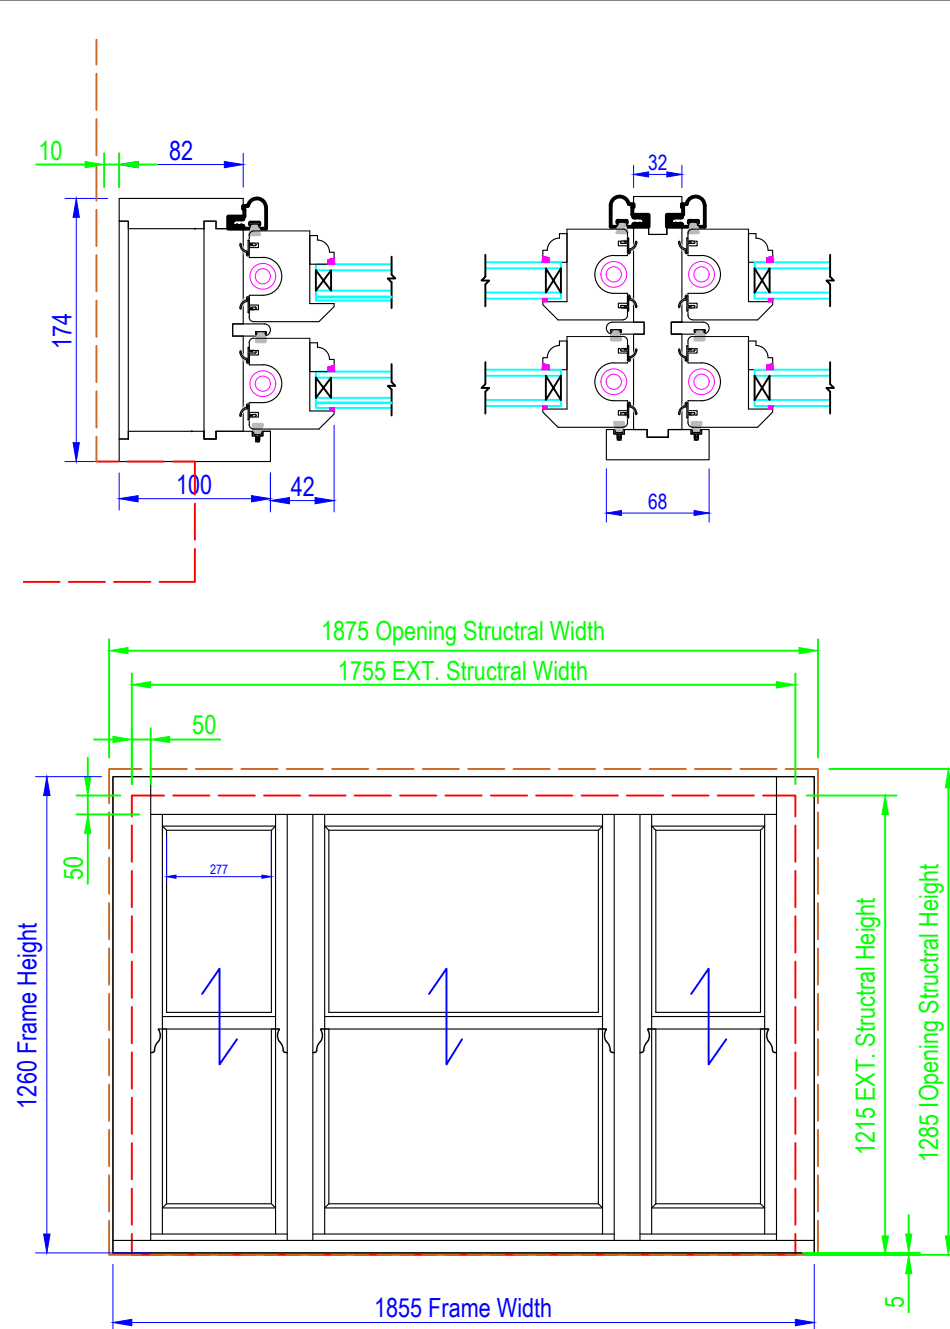

K&C SPRING SASH WINDOW

TYPE 20 (DORMER)


Ref: WS-005 (BEDROOM 4)

QTY: 1 NO.

- ENGINEERED REDWOOD AND SAPELE HARDWOOD CILL
- 3 COAT FACTORY FINISH - PAINT COLOUR - RAL 9010
- 6.8/14/4 LAM / TGH PLANICLEAR / ARGON / PLANTITHERM LOW E
- GLASS SPACER - WHITE WARM EDGE SPACER
- GLAZED WITH SECURITY TAPE & SECURITY CLIP
- CLEAR PERIMETER SILICONE SEAL
- WEATHERSEAL COLOUR - WHITE
- NO TRICKLE VENT
- 35mm CILL EXTENSIONS
- ULTRALIFT BALANCES (WHITE (RAL9016))
- SASH HORN TYPE A
 - ROUND END PULLEY WHEELS
 - 2no. HERITAGE LOCKABLE FASTENERS,
 - 2no. SASH LIFTS
 - 2no. ANGEL VENTLOCK
 - 1no. MINI LOCKING VENTLOCK


SASHES SENT LOOSE


**SPRING
BALANCE
OPTION**

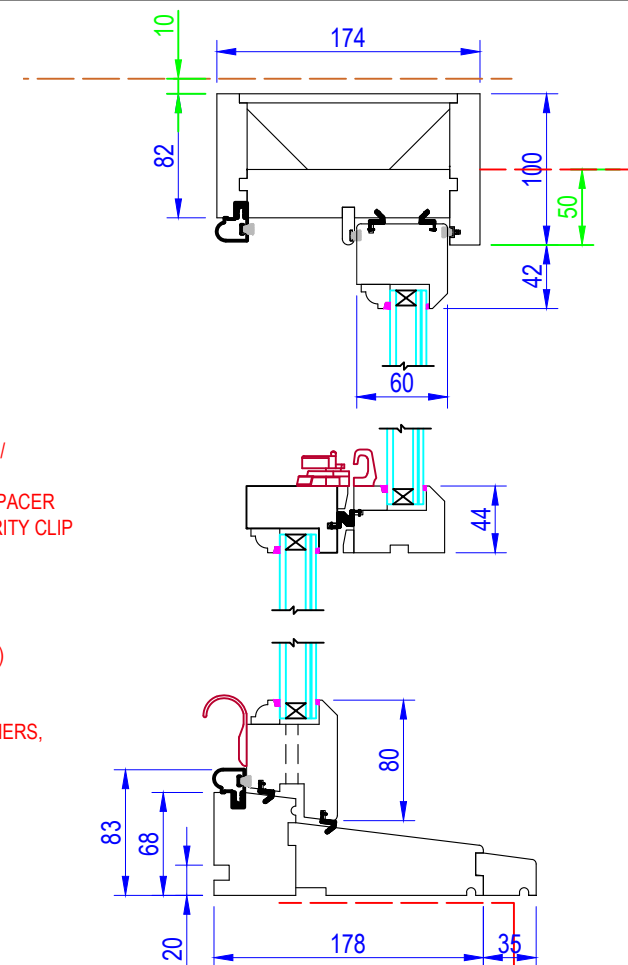

NOTE! ELEVATION DRAWINGS VIEWED EXTERNALLY

SIZES SHOWN IN BLUE ARE FRAME SIZES. A MINIMUM OF 10mm AND MAXIMUM OF 20mm FITTING TOLERANCE SHOULD BE ALLOWED FOR FITTING PRODUCT INTO STRUCTURE

 REV. A (07/01) - CILL EXTENSION				
REV. B (24/01) - CILL EXTENSION				
REV. C (08/02) - WS-004 & 09 REMOVED				
 LOMAX +WOOD	Made-to-order timber windows and doors	Drawing Number LW-7428-22 (A)		Drawn By PS
		Scale 1:20 & 1:05 @A4	Revision C	Date 25/11/2021
		Project Reference 7428		
		Project Name 22 LANCASTER GROVE		
		© COPYRIGHT 2021 LOMAX+WOOD. ALL RIGHTS RESERVED		

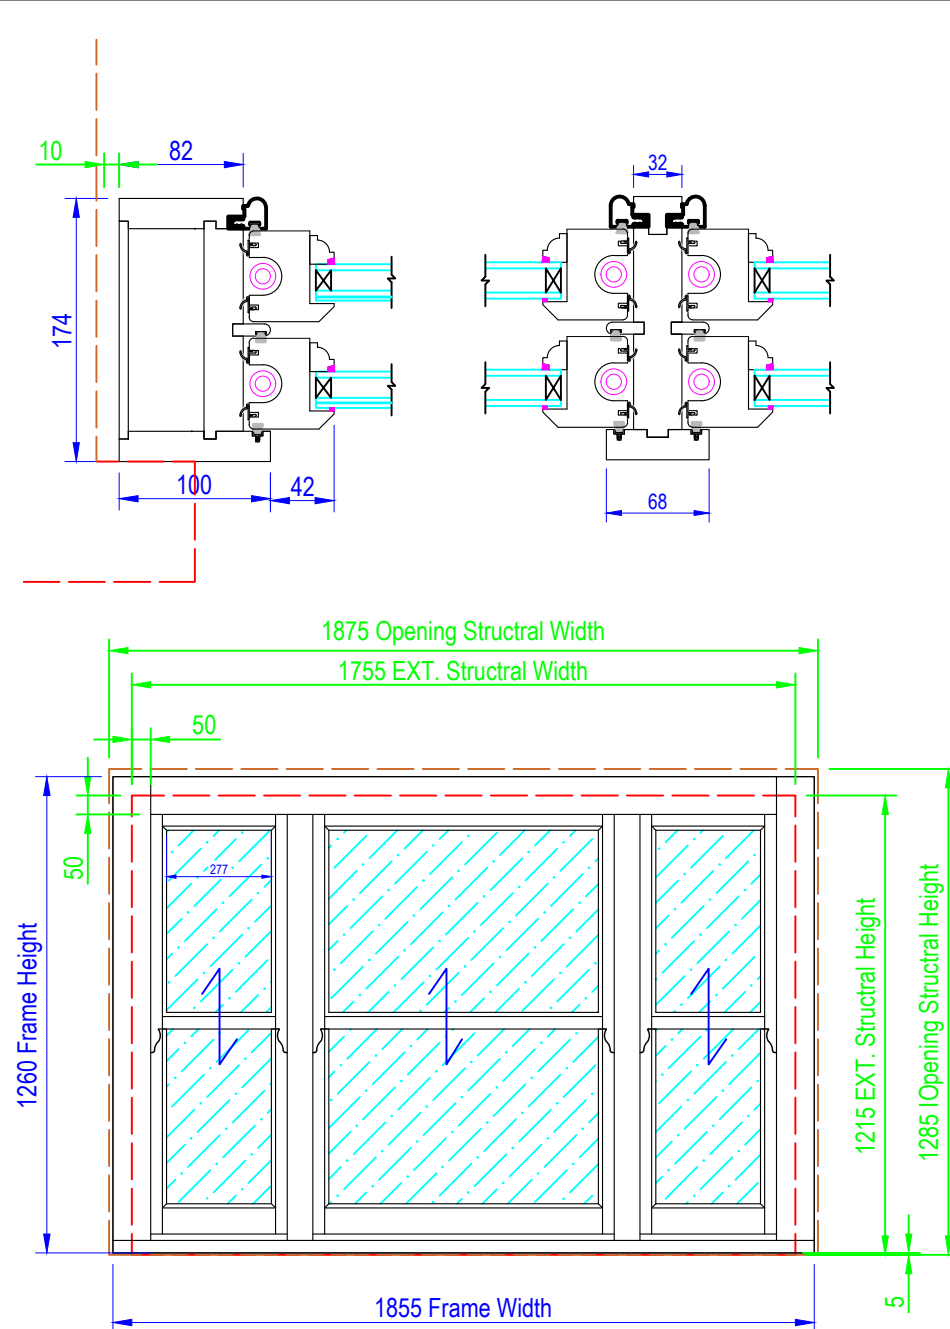

K&C SPRING SASH WINDOW

TYPE 20 (DORMER)


Ref: WS-004 (ENSUITE) & WS-009 (BEDROOM 6)

QTY: 2 NO.

- ENGINEERED REDWOOD AND SAPELE HARDWOOD CILL
- 3 COAT FACTORY FINISH - PAINT COLOUR - RAL 9010
- 6.8/14/4 LAM / TGH PLANICLEAR / ARGON/ PLANTITHERM LOW E
- SATIN OBSCURE
- GLASS SPACER - WHITE WARM EDGE SPACER
- GLAZED WITH SECURITY TAPE & SECURITY CLIP
- CLEAR PERIMETER SILICONE SEAL
- WEATHERSEAL COLOUR - WHITE
- NO TRICKLE VENT
- 60mm CILL EXTENSION
- SASH HORN TYPE A
- IRONMONGERY FINISH - ANTIQUE BRASS
- ROUND END PULLEY WHEELS
- 2no. HERITAGE LOCKABLE FASTENERS,
- 2no. SASH LIFTS
- 2no. ANGEL VENTLOCK
- 1no. MINI LOCKING VENTLOCK
- 2no. CILL LOCKS

SASHES SENT LOOSE



**SPRING
BALANCE
OPTION**

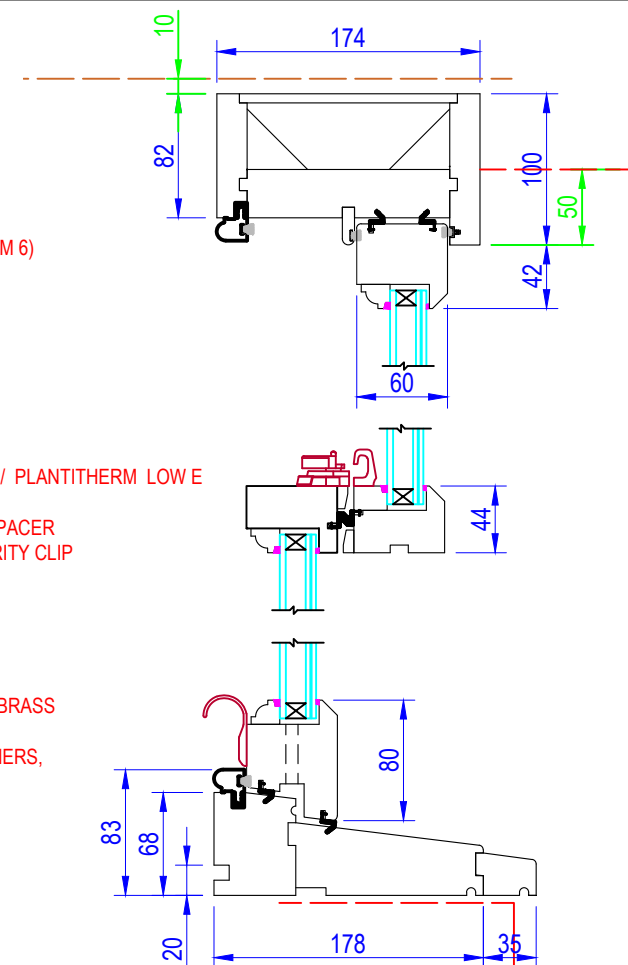

NOTE! ELEVATION DRAWINGS VIEWED EXTERNALLY

SIZES SHOWN IN BLUE ARE FRAME SIZES. A MINIMUM OF 10mm AND MAXIMUM OF 20mm FITTING TOLERANCE SHOULD BE ALLOWED FOR FITTING PRODUCT INTO STRUCTURE

		Drawing Number LW-7428-22 (B)		Drawn By DH
		Scale 1:20 & 1:05 @A4	Revision	Date 10/02/22
Project Reference 7428		Project Name 22 LANCASTER GROVE		
T 01277 353857		www.lomaxwood.co.uk		© COPYRIGHT 2021 LOMAX+WOOD. ALL RIGHTS RESERVED

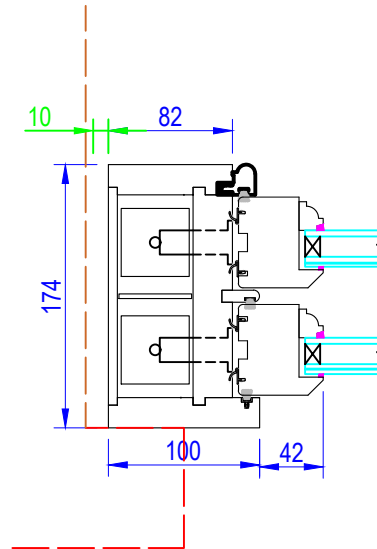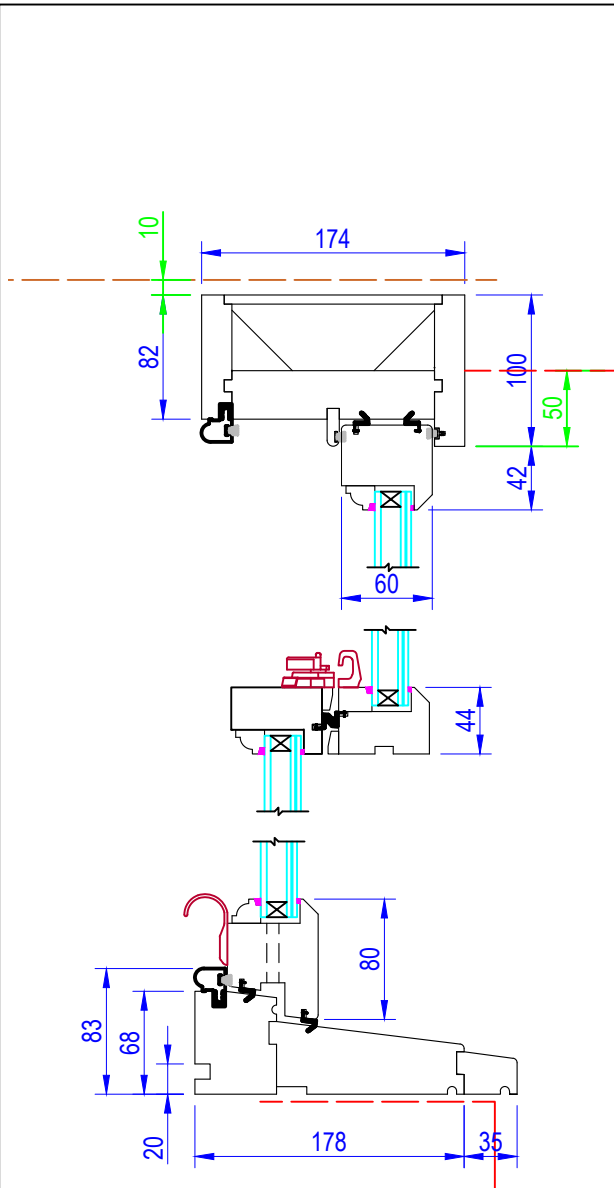

K&C BOX SASH WINDOW


TYPE 19

Ref: WS-007 (EN-SUITE) & WS-008 (EN-SUITE)

QTY: 2 NO.

- ENGINEERED REDWOOD AND SAPELE HARDWOOD CILL
- 3 COAT FACTORY FINISH - PAINT COLOUR - RAL 9010
- 6.8/14/4 LAM / TGH PLANICLEAR / ARGON/ PLANTITHERM LOW E
- GLASS SPACER - WHITE WARM EDGE SPACER
- GLAZED WITH SECURITY TAPE & SECURITY CLIP
- CLEAR PERIMETER SILICONE SEAL
- WEATHERSEAL COLOUR - WHITE
- NO TRICKLE VENT
- 35mm CILL EXTENSION (LOOSE)
- SASH HORN TYPE A
 - IRONMONGERY FINISH - ANTIQUE BRASS
 - ROUND END PULLEY WHEELS
 - 2no. HERITAGE LOCKABLE FASTENERS,
 - 2no. SASH LIFTS
 - 2no. ANGEL VENTLOCK
 - 1no. MINI LOCKING VENTLOCK


SASHES SENT LOOSE

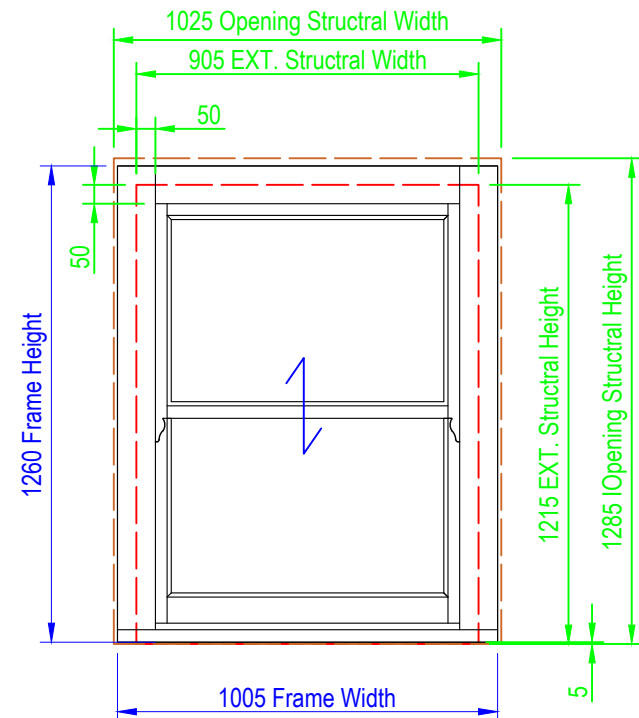

NOTE! ELEVATION DRAWINGS VIEWED EXTERNALLY

SIZES SHOWN IN BLUE ARE FRAME SIZES. A MINIMUM OF 10mm AND MAXIMUM OF 20mm FITTING TOLERANCE SHOULD BE ALLOWED FOR FITTING PRODUCT INTO STRUCTURE

REV. A (21/12) - CILL DETAIL			
REV. B (07/01) - CILL EXTENSION			
 LOMAX +WOOD	Drawing Number LW-7428-23		Drawn By PS
	Scale 1:20 & 1:05 @A4	Revision B	Date 25/11/2021
	Project Reference 7428		
	Project Name 22 LANCASTER GROVE		
T 01277 353857		www.lomaxwood.co.uk	
© COPYRIGHT 2021 LOMAX+WOOD. ALL RIGHTS RESERVED			

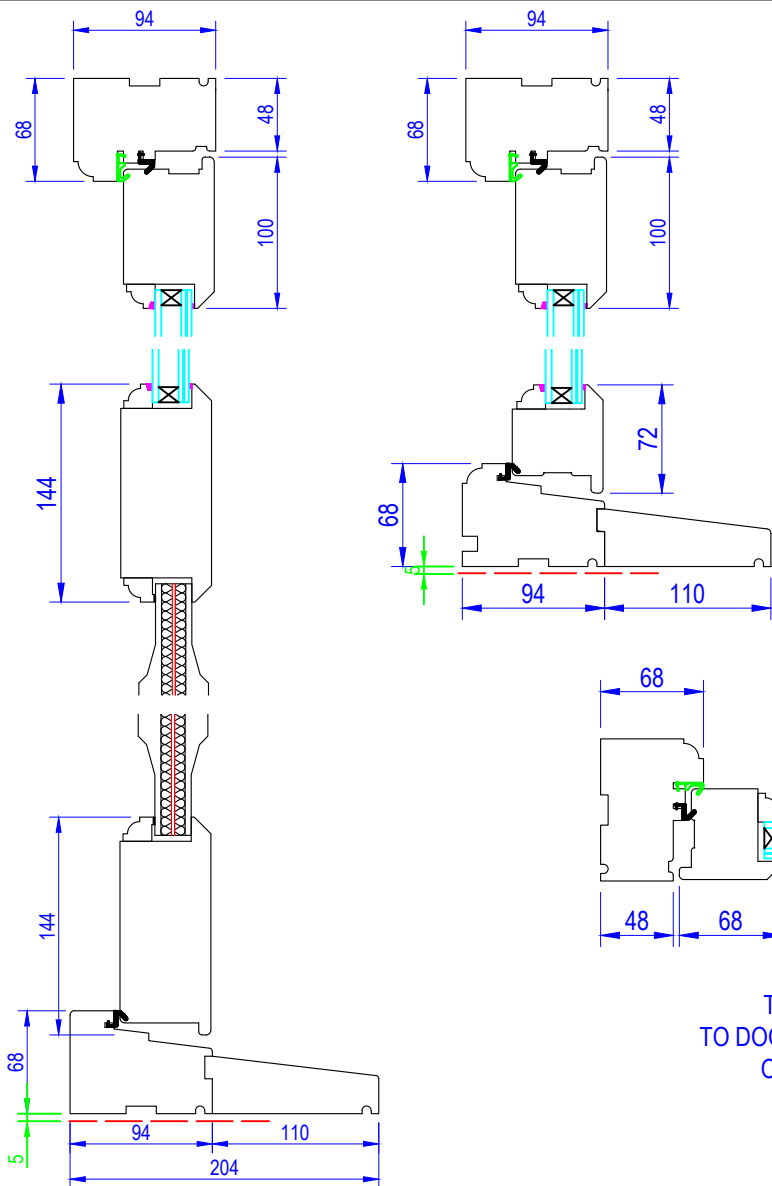

K&C FRENCH DOORSET OPEN OUT

TYPE 22

REF: WG-011, 14, 15, 19

QTY: 4no.

- ENGINEERED EUROPEAN REDWOOD WITH SAPELE CILL
- 3 COAT FACTORY FINISH
 - CILL - STAINED (NUT)
 - FRAME PAINTED COLOUR - RAL 9010
 - SASH PAINTED COLOUR - RAL 9010
- 6.8/14/4 LAM / TGH PLANICLEAR / ARGON/ PLANTITHERM LOW E
- GLASS SPACER - WHITE WARM EDGE SPACER
- GLAZED WITH SECURITY TAPE & SECURITY CLIP
- CLEAR PERIMETER SILICONE SEAL
- WEATHERSEAL COLOUR - WHITE
- 20mm OVOLO GLAZING BAR 18mm INTEGRAL SPACER
- R&F INSULATED PANELS (STEEL INSERT)
- PANELS WITH SECURITY TAPE & SECURITY CLIP, NO SILICONE
- NO TRICKLE VENT




- 110mm CILL EXTENSION (204mm O/A)
- LEFT HAND PRIMARY LEAF
- WINKHAUS FGTE® MULTI POINT LOCKING SYSTEM
- NICO HINGE BOLTS
- HEAD STAY
- HANDLES BOTH SIDES
- 2no. ISEO R6 SUITED KEY CYLINDERS
- NICO 3D ADJUSTABLE HINGES - POLISHED BRASS
- HANDLE IRONMONGERY FINISH - ANTIQUE BRASS (AB)
- TWF - OPTION 108 ARCHED BACKPLATE BULB END LEVER

CASEMENT WINGLIGHTS


REF: WG-011a & b, 14a & b, 15a & b, 19a & b

QTY: 4no. EACH

- SECURISTYLE DEFENDER STANDARD FRICTION HINGE
- NICO Mk2 ESPAG WITH SHOOTBOLTS
- 2no. NICO X-TRA HINGE BOLTS PER OPENING SASH
- TWF - OPTION 101 PERIOD BULB END - ANTIQUE BRASS (AB)

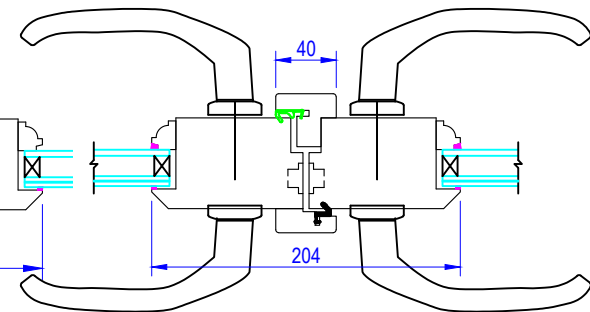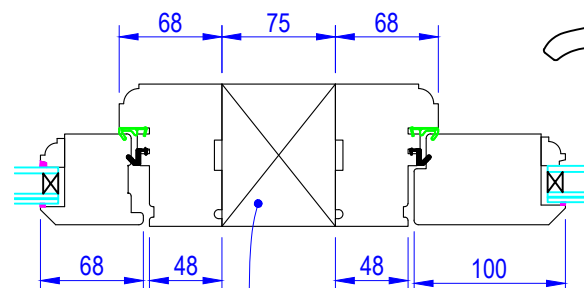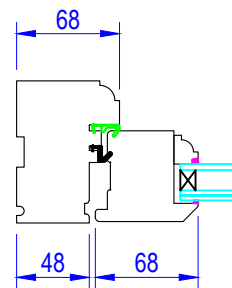


TIMBER POST ATTACHED TO DOOR JAMBS AND SCRIBED OVER DOOR THRESHOLD

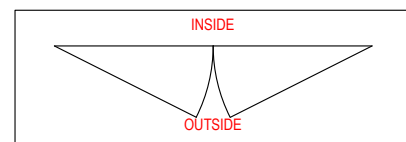

NOTE! ELEVATION DRAWINGS VIEWED EXTERNALLY

SIZES SHOWN IN BLUE ARE FRAME SIZES. A MINIMUM OF 10mm AND MAXIMUM OF 20mm FITTING TOLERANCE SHOULD BE ALLOWED FOR FITTING PRODUCT INTO STRUCTURE

REV. A - (08/02) - case openers & hinges				
 LOMAX +WOOD	Made-to-order timber windows and doors	Drawing Number LW-7428-17 (A)		Drawn By DH
		Scale 1:5 @A4	Revision A	Date 25/01/22
		Project Reference 7428		
		Project Name 22 LANCASTER GROVE		
		T 01277 353857 www.lomaxwood.co.uk		
		© COPYRIGHT 2021 LOMAX+WOOD. ALL RIGHTS RESERVED		

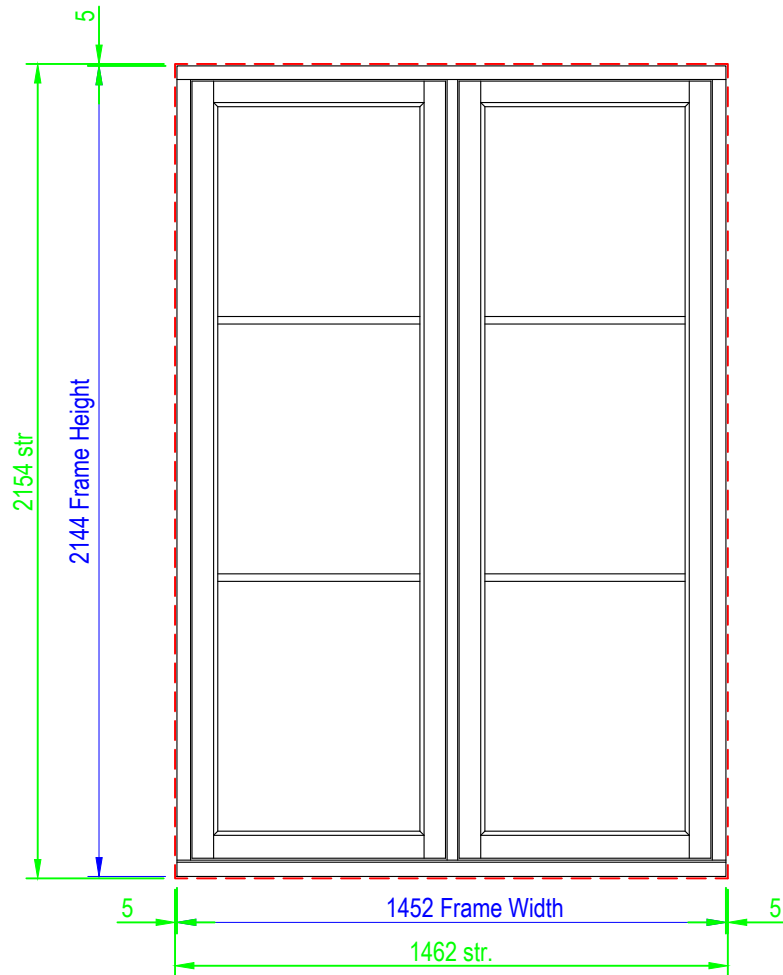



K&C CASEMENT WINDOW

TYPE 23

Ref: WG-016, 017 & 18

QTY: 3no..





- ENGINEERED REDWOOD AND SAPELE HARDWOOD CILL
- 3 COAT FACTORY FINISH - PAINT COLOUR - RAL 9010
- 6.8/14/4 LAM / TGH PLANICLEAR / ARGON/ PLANTITHERM LOW E
- GLASS SPACER - WHITE WARM EDGE SPACER
- GLAZED WITH SECURITY TAPE & SECURITY CLIP
- CLEAR PERIMETER SILICONE SEAL
- WEATHERSEAL COLOUR - WHITE
- 20mm OVOLO GLAZING BAR 18mm INTEGRAL SPACER
- NO TRICKLE VENT
- 60mm CILL EXTENSION

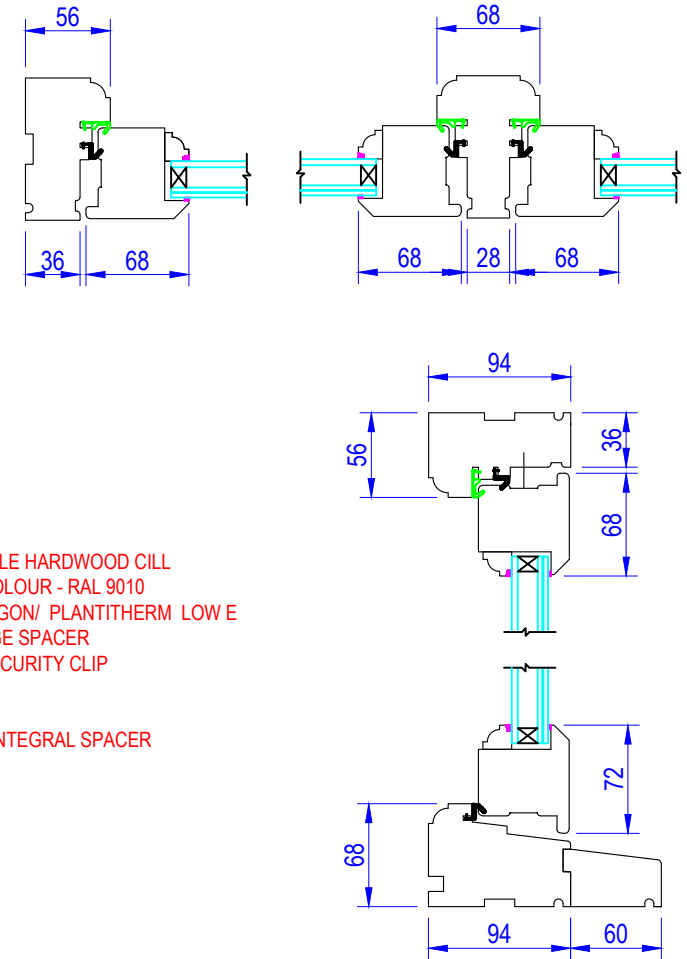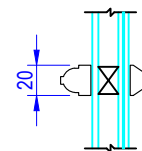

NOTE! ELEVATION DRAWINGS VIEWED EXTERNALLY

SIZES SHOWN IN BLUE ARE FRAME SIZES. A MINIMUM OF 10mm AND MAXIMUM OF 20mm FITTING TOLERANCE SHOULD BE ALLOWED FOR FITTING PRODUCT INTO STRUCTURE

 Made-to-order timber windows and doors		Drawing Number LW-7428-18		Drawn By DH
		Scale 1:20 & 1:5 @A4	Revision	Date 25/01/22
		Project Reference 7428		
		Project Name 22 LANCASTER GROVE		
T 01277 353857		www.lomaxwood.co.uk		© COPYRIGHT 2021 LOMAX+WOOD. ALL RIGHTS RESERVED

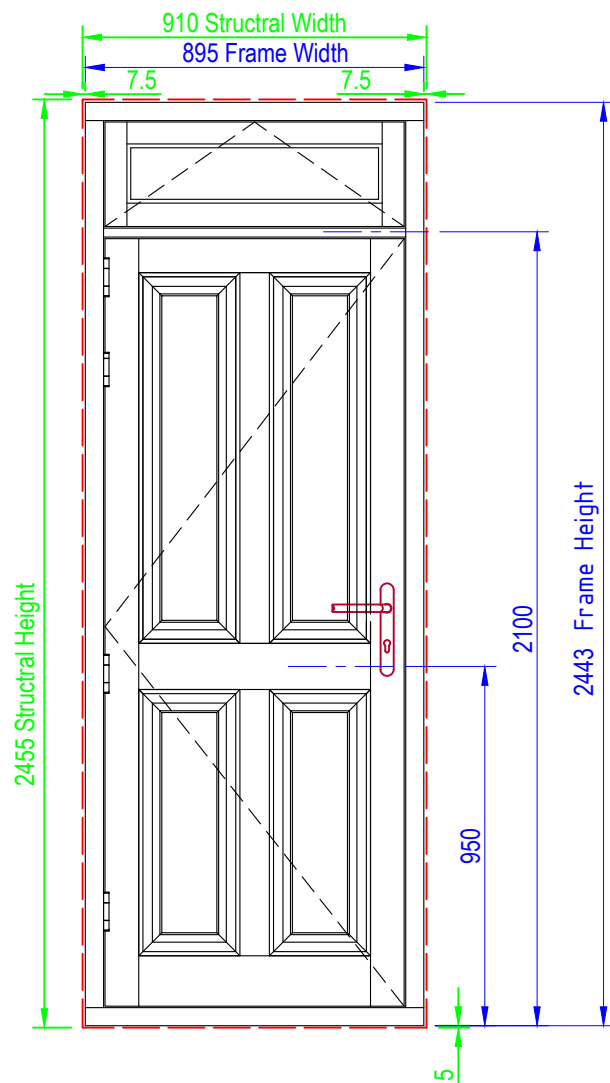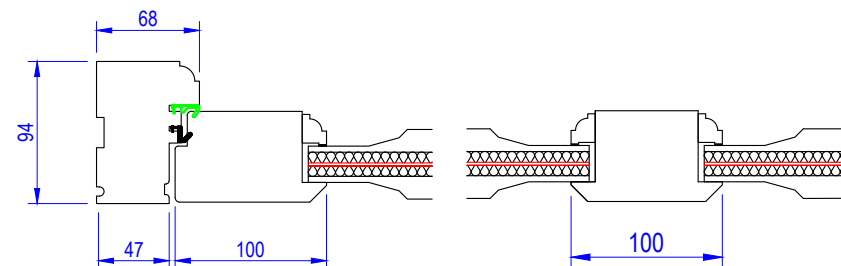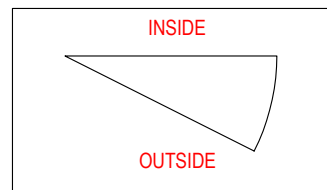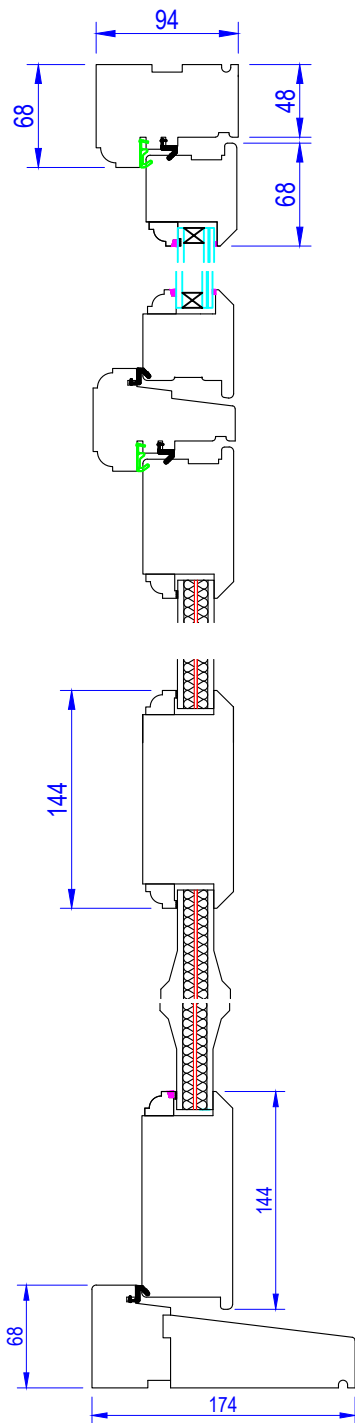

K&C DOORSET OPEN OUT

TYPE 9

REF: WG-020



QTY: 1no.

- ENGINEERED EUROPEAN REDWOOD WITH SAPELE CILL
- 3 COAT FACTORY FINISH
 - CILL - STAINED (NUT)
 - FRAME PAINTED COLOUR - RAL 9010
 - SASH PAINTED COLOUR EXTERNALLY- RAL 9005 (JET BLACK)
 - SASH PAINTED COLOUR INTERNALLY- RAL 9010
- WEATHERSEAL COLOUR - WHITE
- NO TRICKLE VENT
- 174mm CILL
- WINKHAUS AV3 MULTI POINT LOCKING SYSTEM
- NICO HINGE BOLTS
- ISEO R6 SUITED KEY/KEY CYLINDERS
- NICO 3D ADJUSTABLE HINGES - POLISHED BRASS
- HANDLE IRONMONGERY FINISH - ANTIQUE BRASS (AB)
- TWF - OPTION 108 ARCHED BACKPLATE BULB END LEVER

NOTE! ELEVATION DRAWINGS VIEWED EXTERNALLY

SIZES SHOWN IN BLUE ARE FRAME SIZES. A MINIMUM OF 10mm AND MAXIMUM OF 20mm FITTING TOLERANCE SHOULD BE ALLOWED FOR FITTING PRODUCT INTO STRUCTURE

REV. A - (08/02) - case openers & hinges			
 Made-to-order timber windows and doors	Drawing Number LW-7428-19		Drawn By PS
	Scale 1:20 & 1:05 @A4	Revision A	Date 25/11/2021
	Project Reference 7428		
	Project Name 22 LANCASTER GROVE		
	© COPYRIGHT 2021 LOMAX+WOOD. ALL RIGHTS RESERVED		

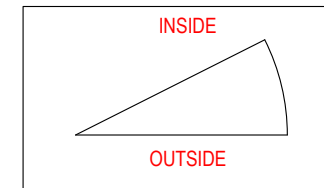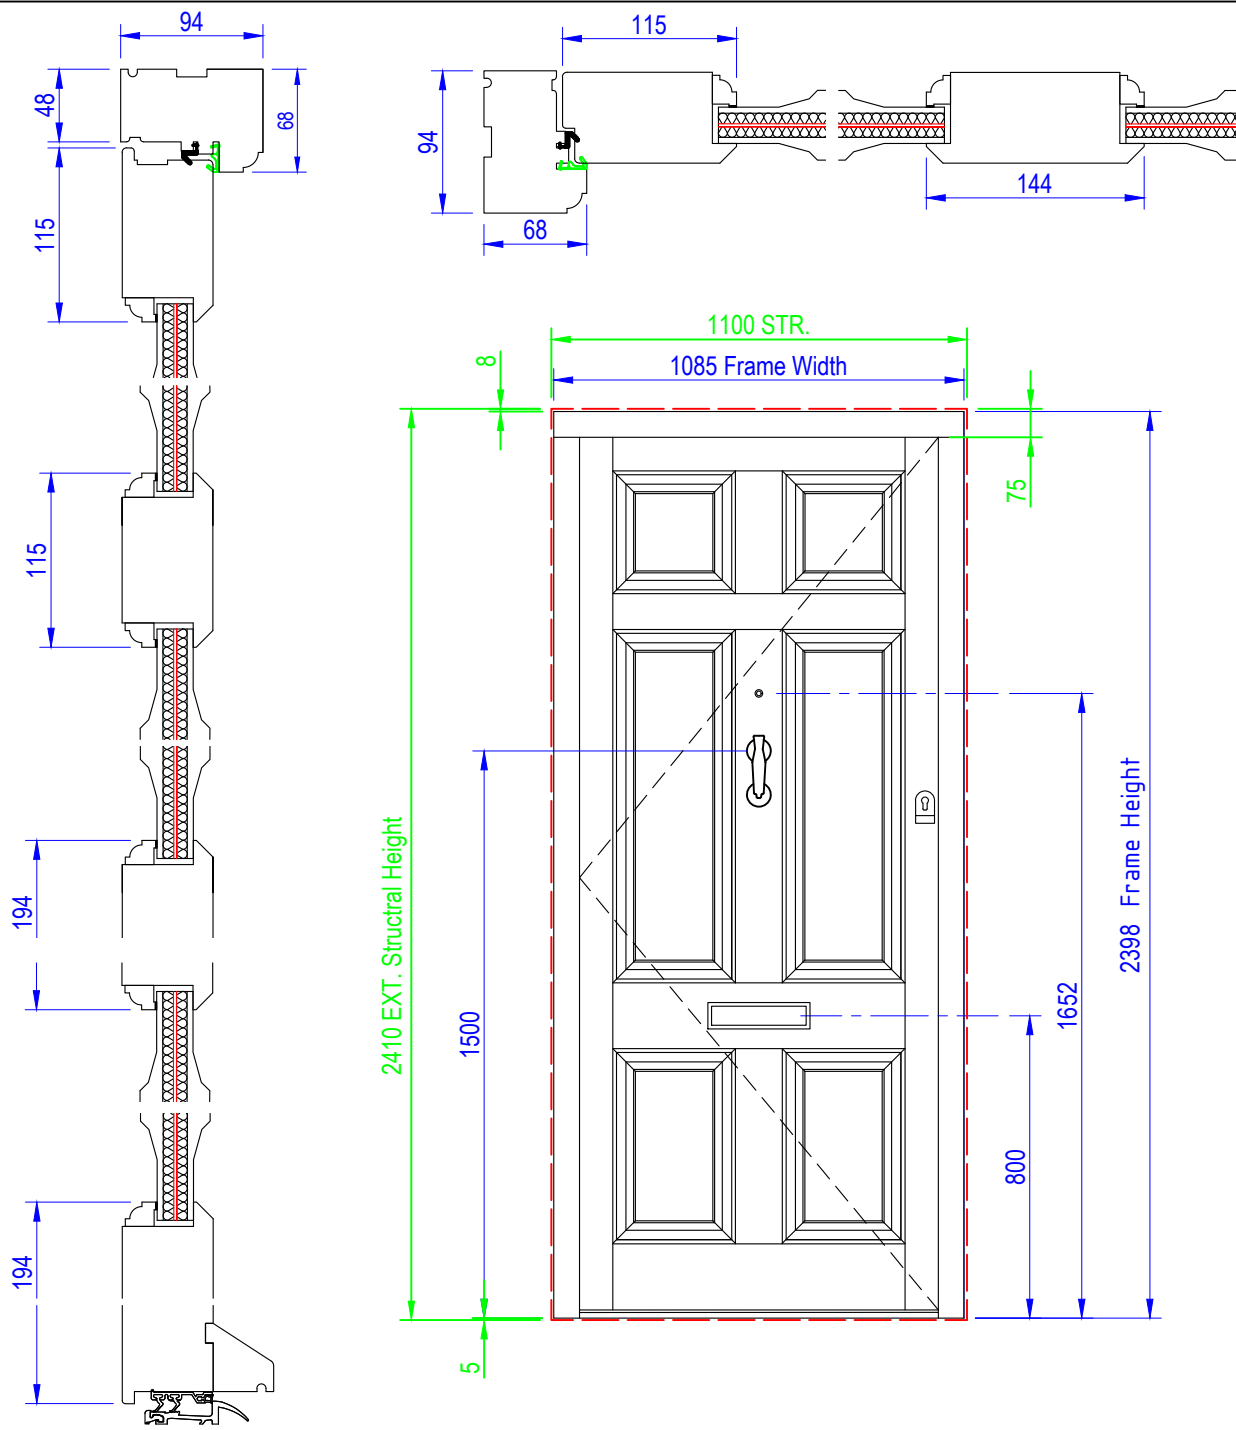

K&C ENTRANCE DOOR (OPEN IN)

REF: WG-001 (ENTRABCE HALL)
QTY: 1 NO.

ENGINEERED EUROPOEAN REDWOOD


- ALUMINIUM MOBILITY ONLY (MILL FINISH)
- 3 COAT FACTORY FINISH
 - FRAME PAINTED COLOUR - RAL 9010
 - SASH PAINTED COLOUR EXTERNALLY- RAL 9005 (JET BLACK)
 - SASH PAINTED COLOUR INTERNALLY- RAL 9010
- CLEAR PERIMETER SILICONE SEAL
- WEATHERSEAL COLOUR - WHITE
- WINKHAUS AV2+ HERITAGE LOCKING SYSTEM
- NICO HINGE BOLTS
- R&F INSULATED PANELS (STEEL INSERT)
- PANELS WITH SECURITY TAPE & SECURITY CLIP
- SUITED ISEO R6 CYLINDER KEY/ THUMBTURN
- NICO 3D ADJUSTABLE HINGES POLISHED BRASS
- IRONMONGERY FINISH - POLISHED BRASS
 - PRO-LINEA DOCTORS KNOCKER
 - PRO-STYLE LETTER BOX
 - MILA SUPA SECURE PULL
 - SPYHOLE
 - CARLISLE BRASS AA75 HEAVY DOOR CHAIN

NOTE: GLOSS LEVEL IS 50% WHICH IS CLASSED AS A SEMI GLOSS
HIGH GLOSS LEVEL IS NOT POSSIBLE

NOTE! ELEVATION DRAWINGS VIEWED EXTERNALLY

SIZES SHOWN IN BLUE ARE FRAME SIZES. A MINIMUM OF 10mm AND MAXIMUM OF 20mm
FITTING TOLERANCE SHOULD BE ALLOWED FOR FITTING PRODUCT INTO STRUCTURE

REV. A - (08/02) - exterior colour & hinges			
 Made-to-order timber windows and doors	Drawing Number LW-7428-24		Drawn By PS
	Scale 1:20 & 1:5 @A4	Revision A	Date 25/11/2021
	Project Reference 7428		
	Project Name 22 LANCASTER GROVE		
	© COPYRIGHT 2021 LOMAX+WOOD. ALL RIGHTS RESERVED		

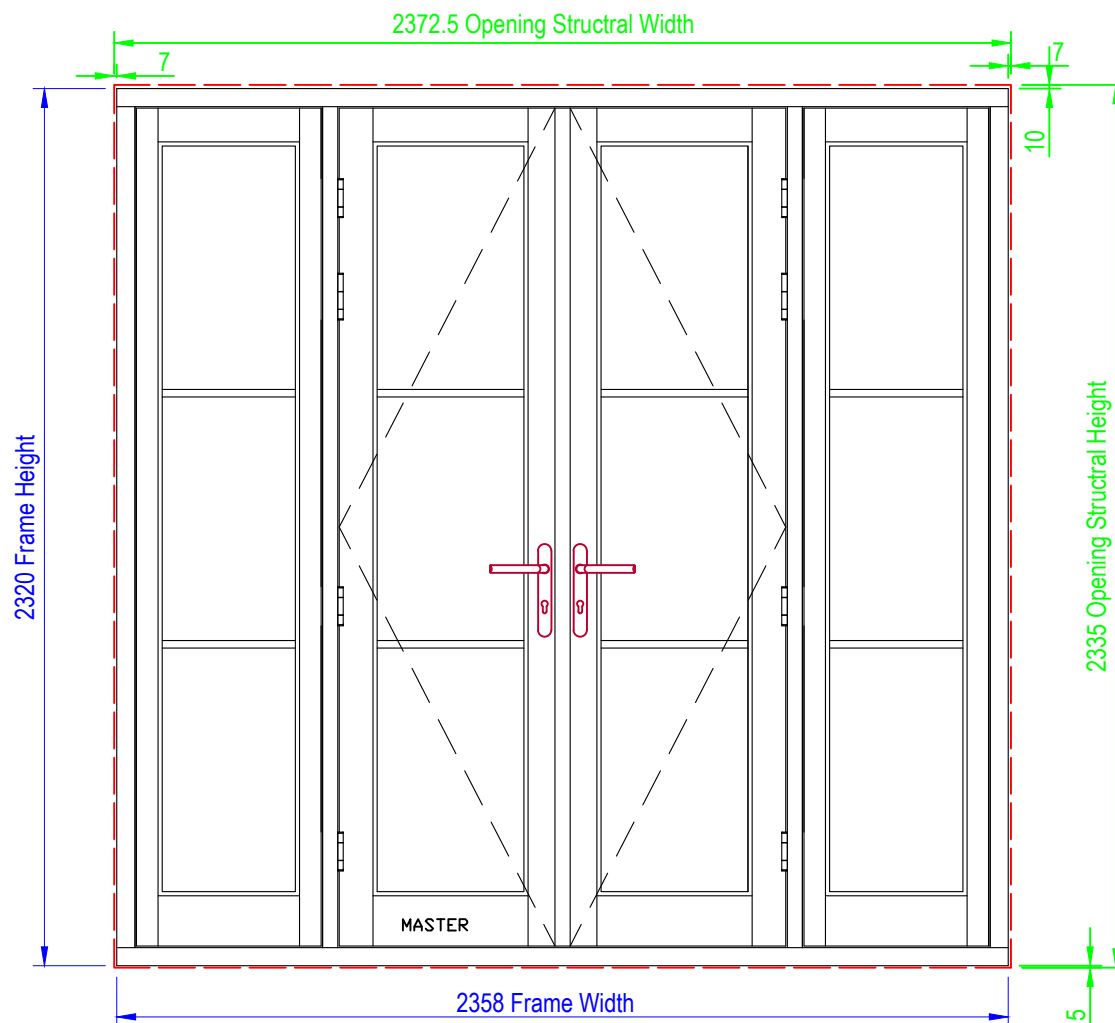



K&C FRENCH DOORSET OPEN OUT

TYPE 22

REF: WF-008


QTY: 1no.

- ENGINEERED EUROPEAN REDWOOD WITH SAPELE CILL
- 3 COAT FACTORY FINISH
 - CILL - STAINED (NUT)
 - FRAME PAINTED COLOUR - RAL 9010
 - SASH PAINTED COLOUR - RAL 9010
- 6.8/14/4 LAM / TGH PLANICLEAR / ARGON/ PLANTITHERM LOW E
- GLASS SPACER - WHITE WARM EDGE SPACER
- GLAZED WITH SECURITY TAPE & SECURITY CLIP
- CLEAR PERIMETER SILICONE SEAL
- WEATHERSEAL COLOUR - WHITE
- 20mm OVOLO GLAZING BAR 18mm INTEGRAL SPACER
- NO TRICKLE VENT
- 154mm CILL
- LEFT HAND PRIMARY LEAF
- WINKHAUS FGTE® MULTI POINT LOCKING SYSTEM
- NICO HINGE BOLTS
- HEAD STAY
- HANDLES BOTH SIDES
- 2no. ISEO R6 SUITED KEY CYLINDERS
- NICO 3D ADJUSTABLE HINGES - POLISHED BRASS
- HANDLE IRONMONGERY FINISH - ANTIQUE BRASS (AB)
- TWF - OPTION 108 ARCHED BACKPLATE BULB END LEVER


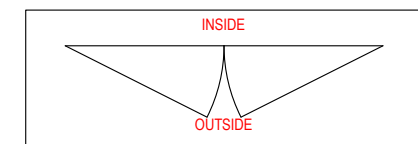
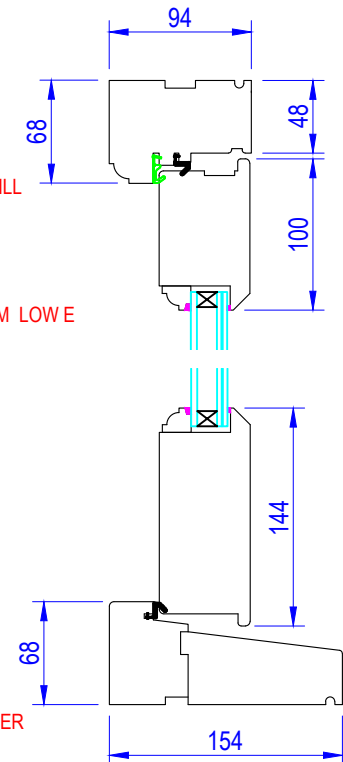


NOTE! ELEVATION DRAWINGS VIEWED EXTERNALLY

SIZES SHOWN IN BLUE ARE FRAME SIZES. A MINIMUM OF 10mm AND MAXIMUM OF 20mm FITTING TOLERANCE SHOULD BE ALLOWED FOR FITTING PRODUCT INTO STRUCTURE

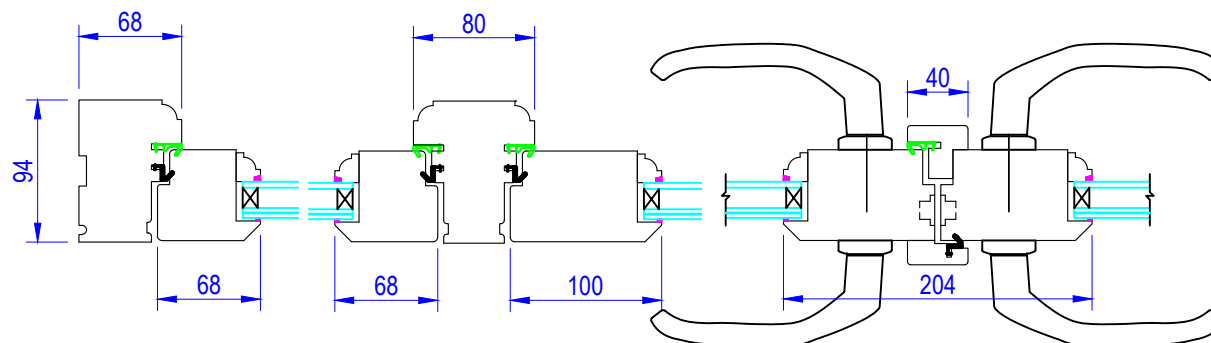

REV. A - (08/02) - hinges			
 LOMAX +WOOD	Made-to-order timber windows and doors	Drawing Number	
		LW-7428-25	
		Drawn By	
		DH	
		Scale	Revision
		1:20 & 1:5 @A4	A
		Date	
		25/01/22	
Project Reference		7428	
Project Name		22 LANCASTER GROVE	
T 01277 353857		www.lomaxwood.co.uk	
		© COPYRIGHT 2021 LOMAX+WOOD. ALL RIGHTS RESERVED	

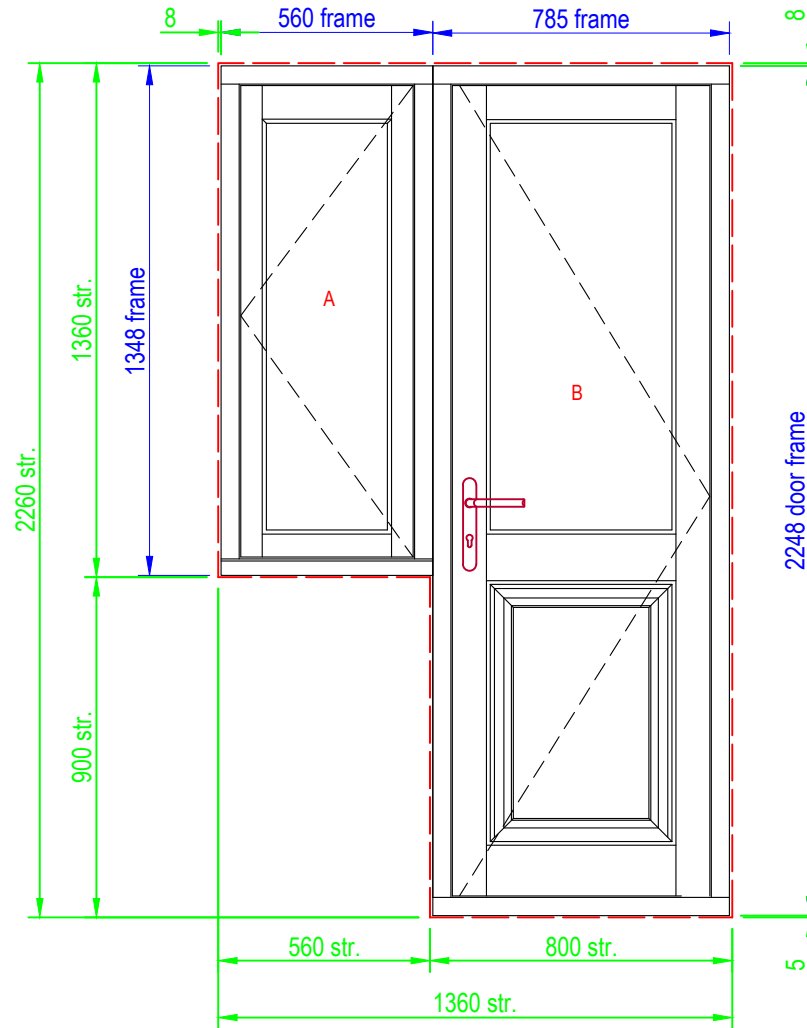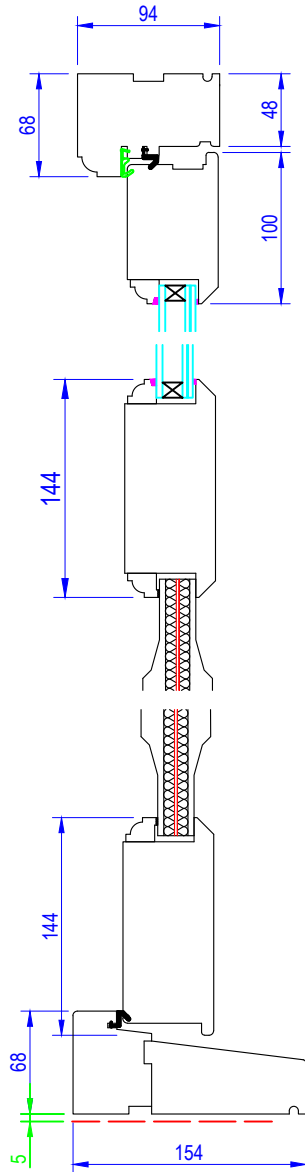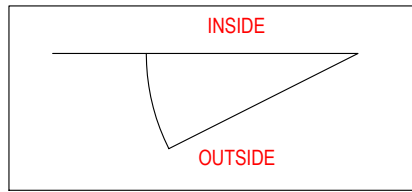

K&C DOORSET OPEN OUT

REF: WB-002 a & B
QTY: 1no. EACH


- ENGINEERED EUROPEAN REDWOOD WITH SAPELE CILL
- 3 COAT FACTORY FINISH
 - CILL - STAINED (NUT)
 - FRAME PAINTED COLOUR - RAL 9010
 - SASH PAINTED COLOUR - RAL 9010
- 6.8/14/4 LAM / TGH PLANICLEAR / ARGON/ PLANTITHERM LOW E
- GLASS SPACER - WHITE WARM EDGE SPACER
- GLAZED WITH SECURITY TAPE & SECURITY CLIP
- CLEAR PERIMETER SILICONE SEAL
- WEATHERSEAL COLOUR - WHITE
- R&F INSULATED PANELS (STEEL INSERT)
- PANELS WITH SECURITY TAPE & SECURITY CLIP, NO SILICONE
- NO TRICKLE VENT
- 154mm CILL
- WINKHAUS AV3 MULTI POINT LOCKING SYSTEM
- NICO HINGE BOLTS
- HEAD STAY
- HANDLES BOTH SIDES
- ISEO R6 SUITED KEY/KEY CYLINDER
- NICO 3D ADJUSTABLE HINGES - POLISHED BRASS
- HANDLE IRONMONGERY FINISH - ANTIQUE BRASS (AB)
- TWF - OPTION 108 ARCHED BACKPLATE BULB END LEVER 3



CASEMENT WINGLIGHT

- 60mm CILL EXTENSION
- SECURISTYLE DEFENDER STANDARD FRICTION HINGE
- NICO Mk2 ESPAG WITH SHOOTBOLTS
- 2no. NICO X-TRA HINGE BOLTS PER OPENING SASH
- TWF - OPTION 101 ARCHED BACKPLATE BULB END LEVER

NOTE! ELEVATION DRAWINGS VIEWED EXTERNALLY

SIZES SHOWN IN BLUE ARE FRAME SIZES. A MINIMUM OF 10mm AND MAXIMUM OF 20mm FITTING TOLERANCE SHOULD BE ALLOWED FOR FITTING PRODUCT INTO STRUCTURE

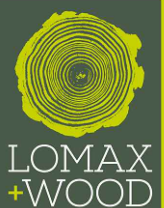REV. A - (08/02) - hinges			
 Made-to-order timber windows and doors		Drawing Number LW-7428-26	Drawn By DH
		Scale 1:20 & 1:5 @A4	Revision A Date 25/01/22
		Project Reference 7428	
		Project Name 22 LANCASTER GROVE	
T 01277 353857		www.lomaxwood.co.uk	© COPYRIGHT 2021 LOMAX+WOOD. ALL RIGHTS RESERVED

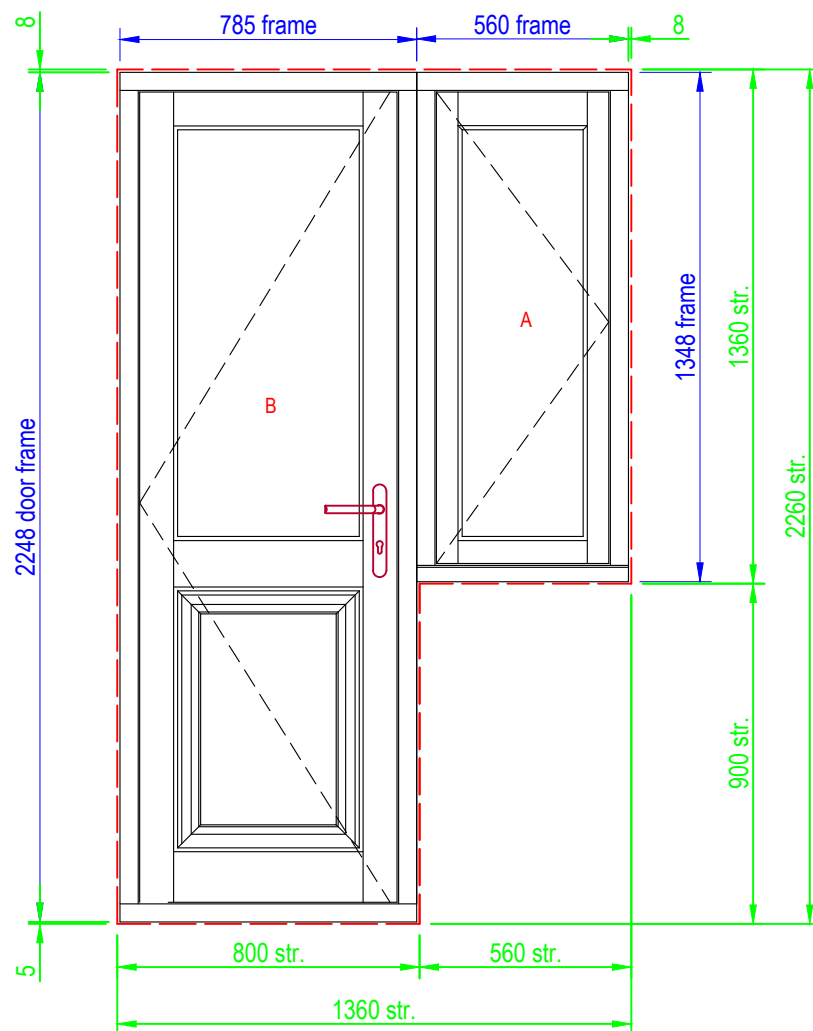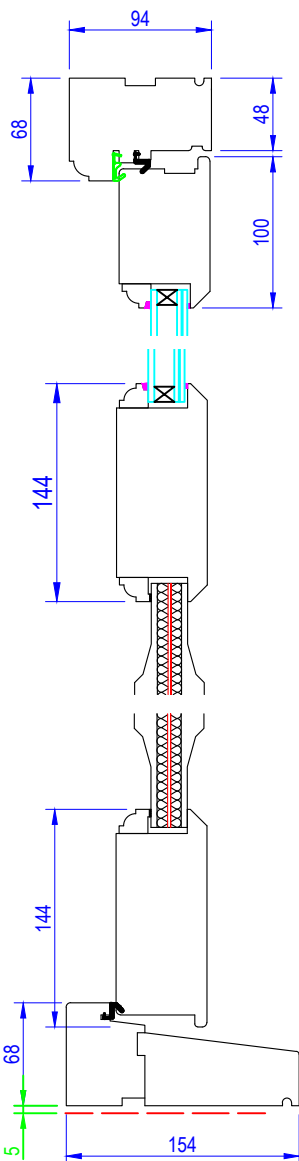

- ENGINEERED EUROPEAN REDWOOD WITH SAPELE CILL
- 3 COAT FACTORY FINISH
 - CILL - STAINED (NUT)
 - FRAME PAINTED COLOUR - RAL 9010
 - SASH PAINTED COLOUR - RAL 9010
- 6.8/14/4 LAM / TGH PLANICLEAR /ARGON/ PLANTITHERM LOW E
- GLASS SPACER - WHITE WARM EDGE SPACER
- GLAZED WITH SECURITY TAPE & SECURITY CLIP
- CLEAR PERIMETER SILICONE SEAL
- WEATHERSEAL COLOUR - WHITE
- R&F INSULATED PANELS (STEEL INSERT)
- PANELS WITH SECURITY TAPE & SECURITY CLIP, NO SILICONE
- NO TRICKLE VENT
- 154mm CILL
- WINKHAUS AV3 MULTI POINT LOCKING SYSTEM
- NICO HINGE BOLTS
- HEAD STAY
- HANDLES BOTH SIDES
- ISEO R6 ADJUSTED KEY/KEY CYLINDER
- NICO 3D ADJUSTABLE HINGES - **POLISHED BRASS**
- HANDLE IRONMONGERY FINISH - ANTIQUE BRASS (AB)
- TWF - OPTION 108 ARCHED BACKPLATE BULB END LEVER 3

- 60mm CILL EXTENSION
- SECURISTYLE DEFENDER STANDARD FRICTION HINGE
- NICO Mk2 ESPAG WITH SHOOTBOLTS
- 2no. NICO X-TRA HINGE BOLTS PER OPENING SASH
- TWF - OPTION 101 ARCHED BACKPLATE BULB END LEVER

NOTE! ELEVATION DRAWINGS VIEWED EXTERNALLY

SIZES SHOWN IN BLUE ARE FRAME SIZES. A MINIMUM OF 10mm AND MAXIMUM OF 20mm FITTING TOLERANCE SHOULD BE ALLOWED FOR FITTING PRODUCT INTO STRUCTURE

REV. A - (08/02) - hinges				
 LOMAX +WOOD	Made-to-order timber windows and doors	Drawing Number LW-7428-26		Drawn By DH
		Scale 1:20 & 1:5 @A4	Revision A	Date 25/01/22
		Project Reference 7428		
		Project Name 22 LANCASTER GROVE		
T 01277 353857		www.lomaxwood.co.uk		© COPYRIGHT 2021 LOMAX+WOOD. ALL RIGHTS RESERVED