




Isometric
(NTS)

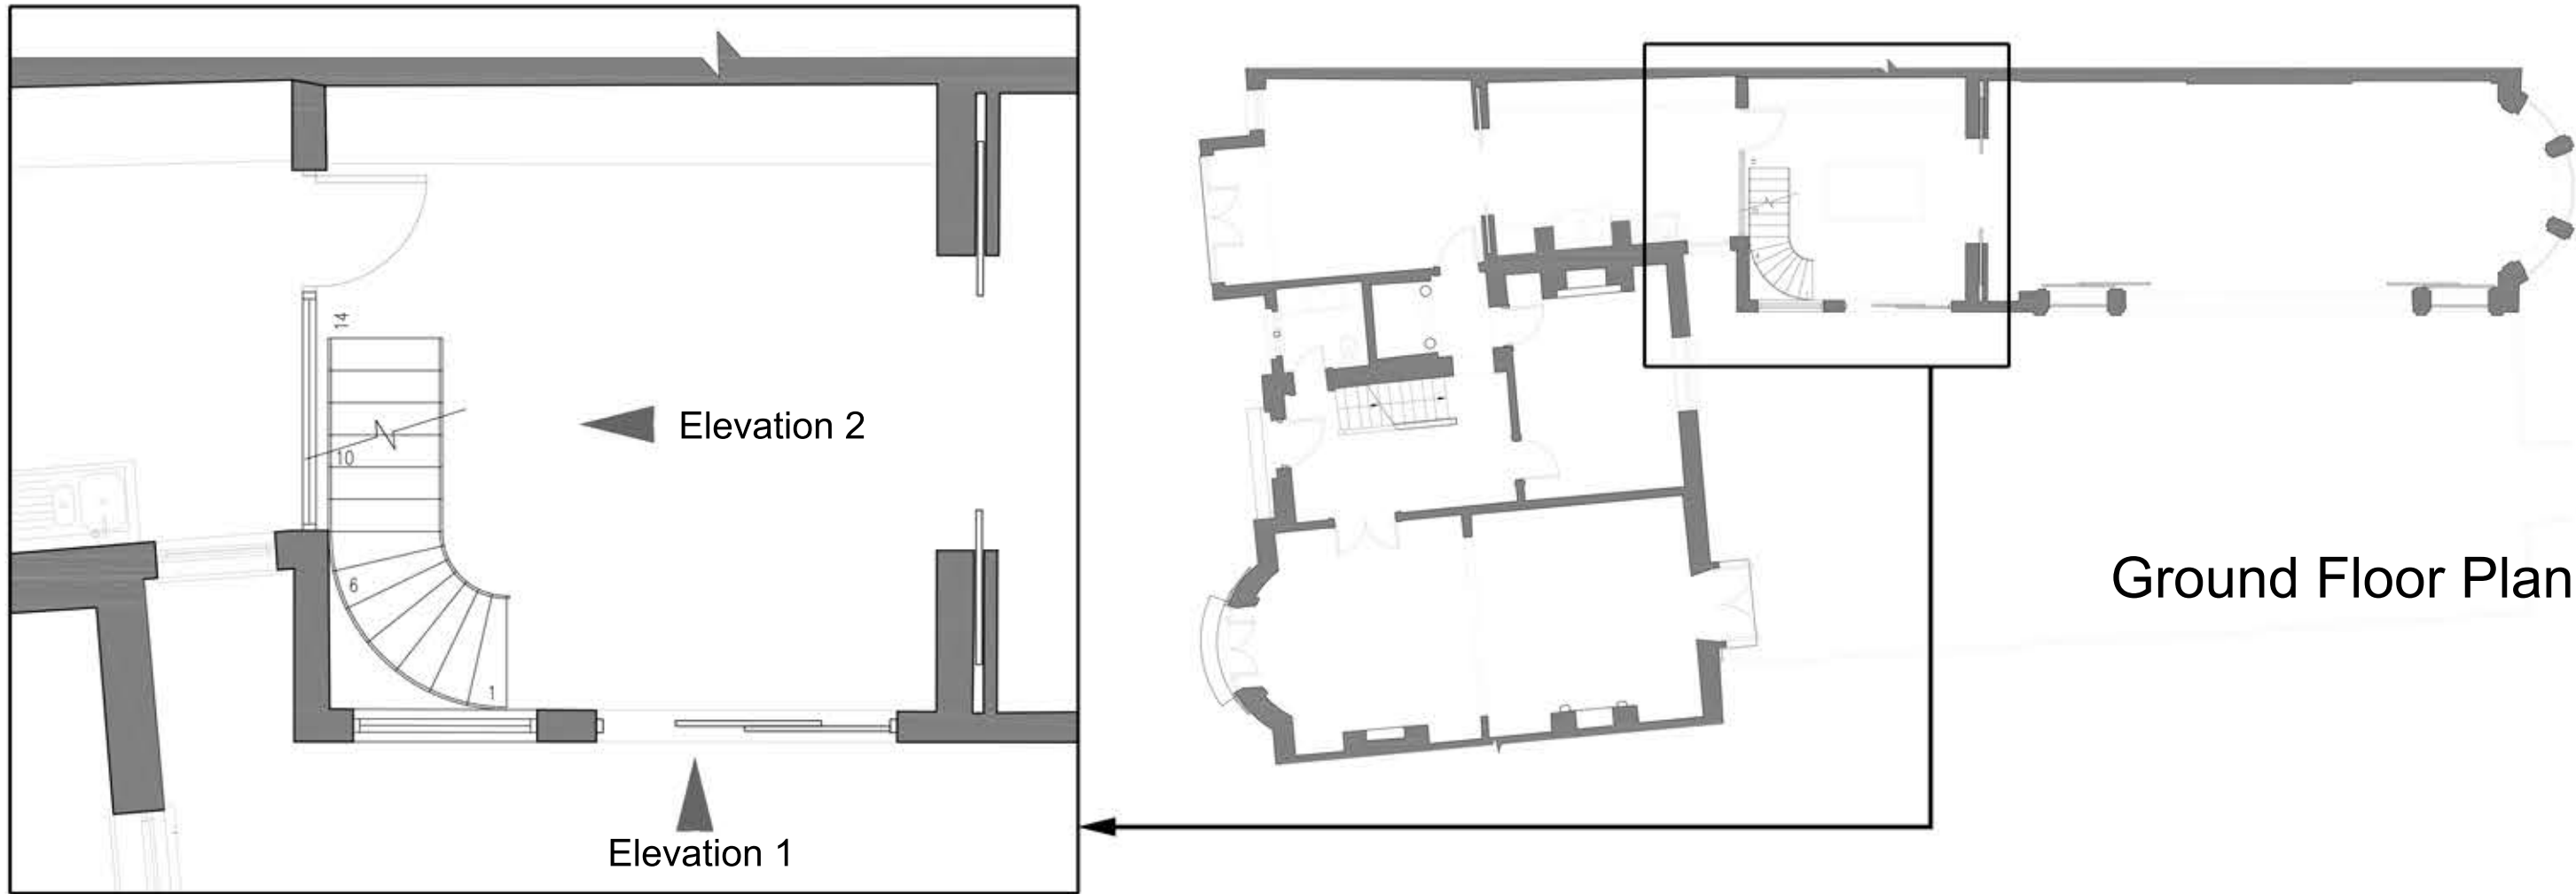

Ground Floor Plan

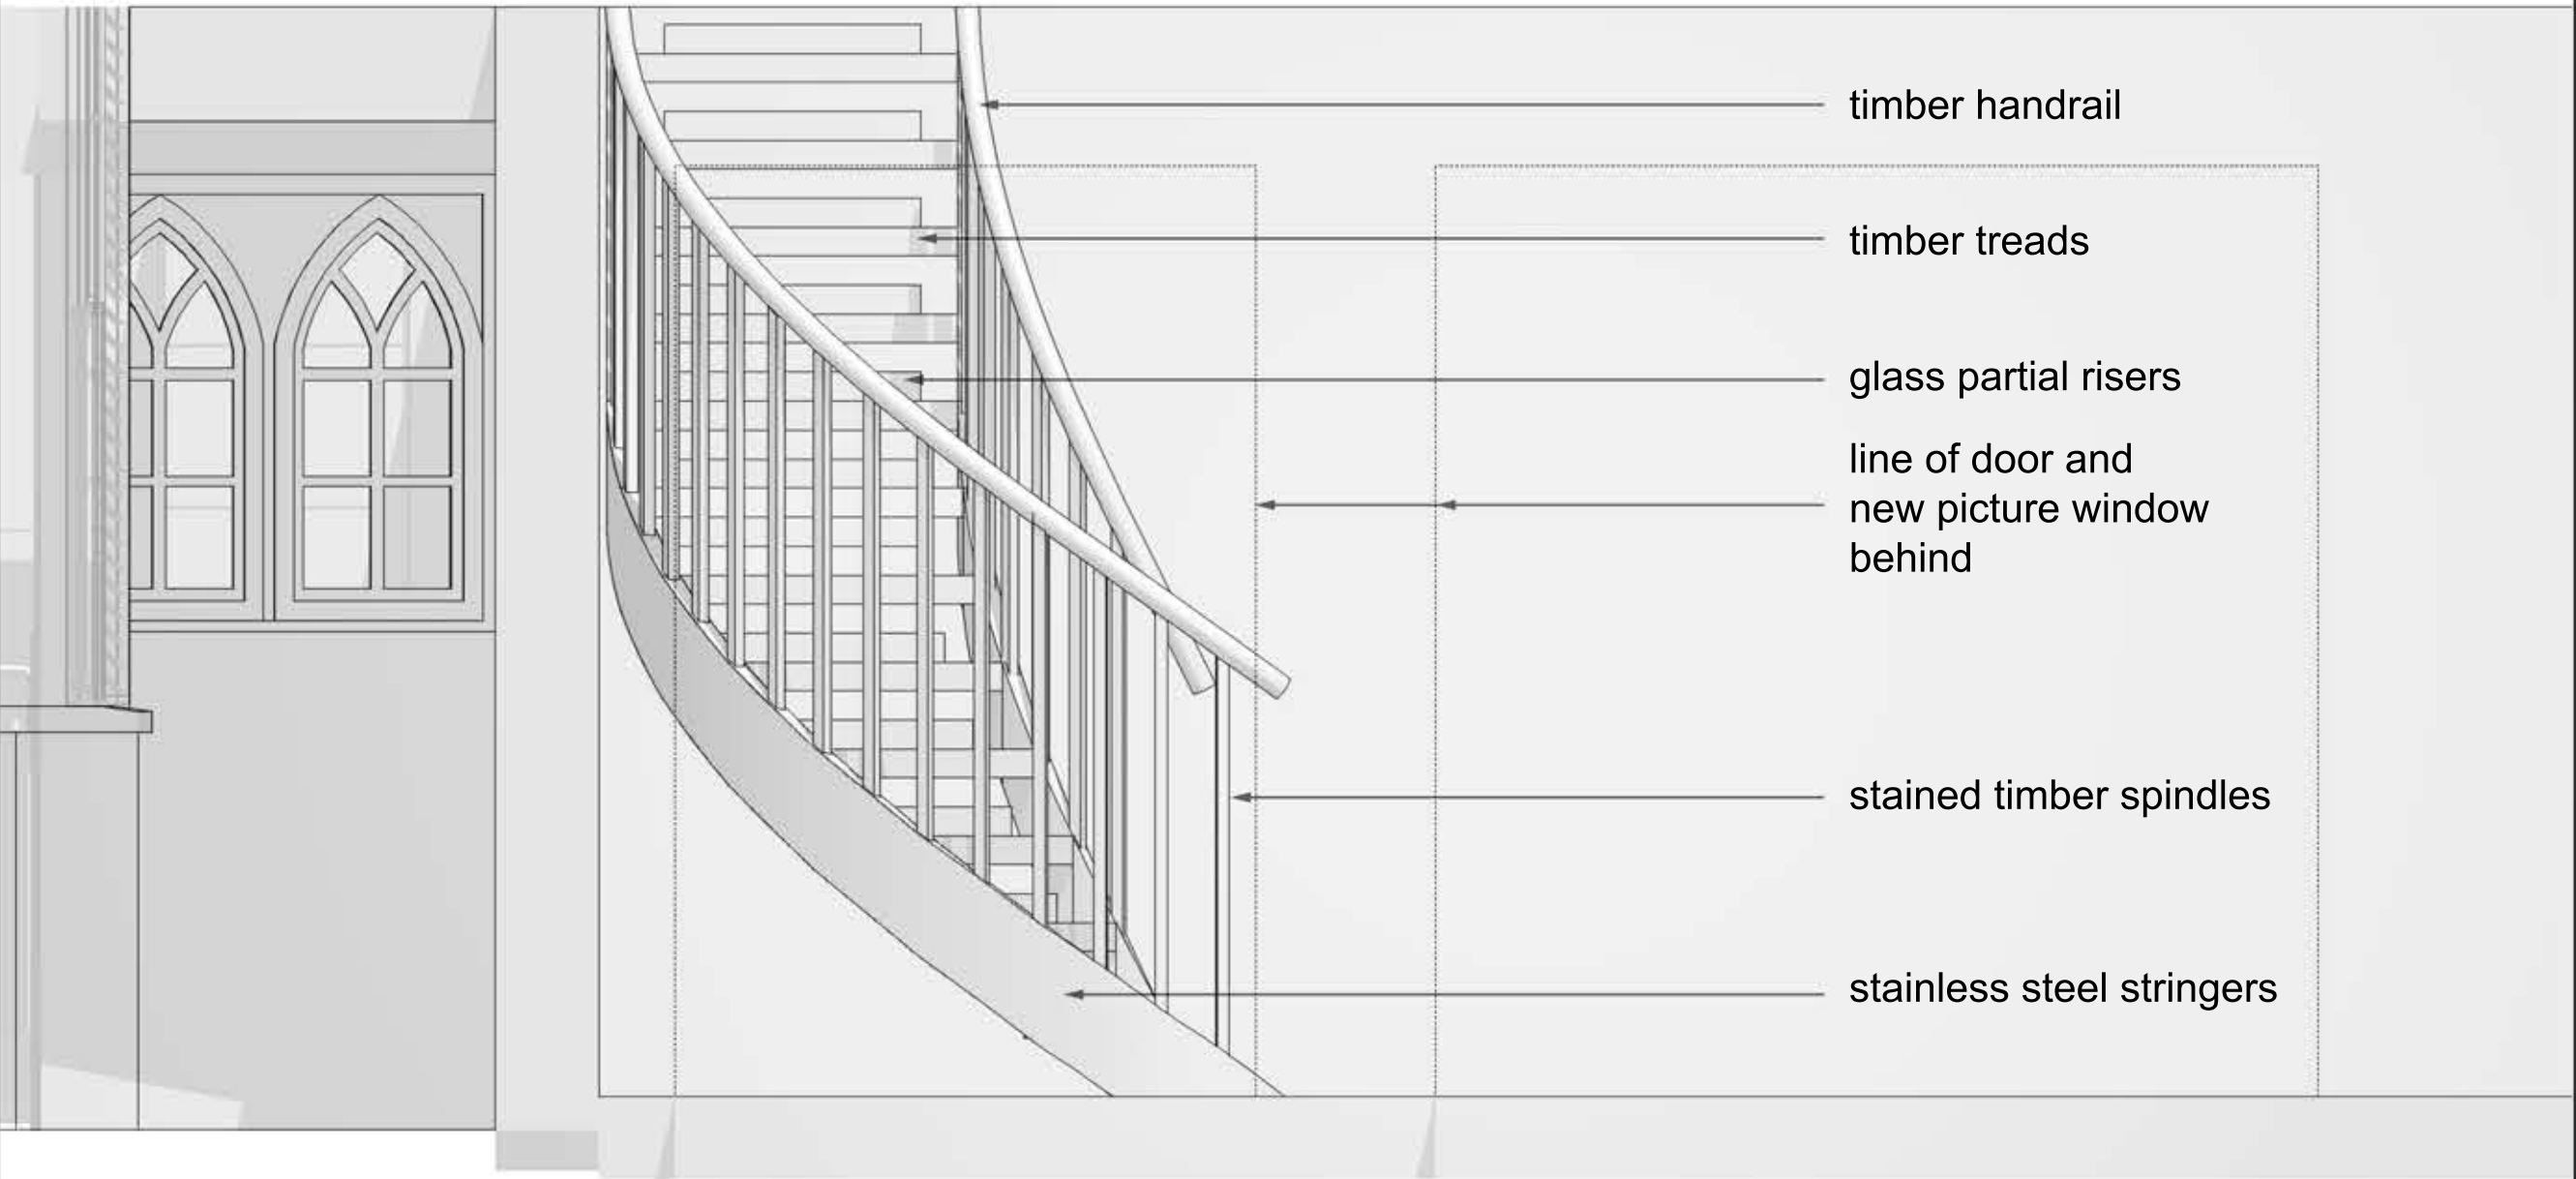

Elevation 1

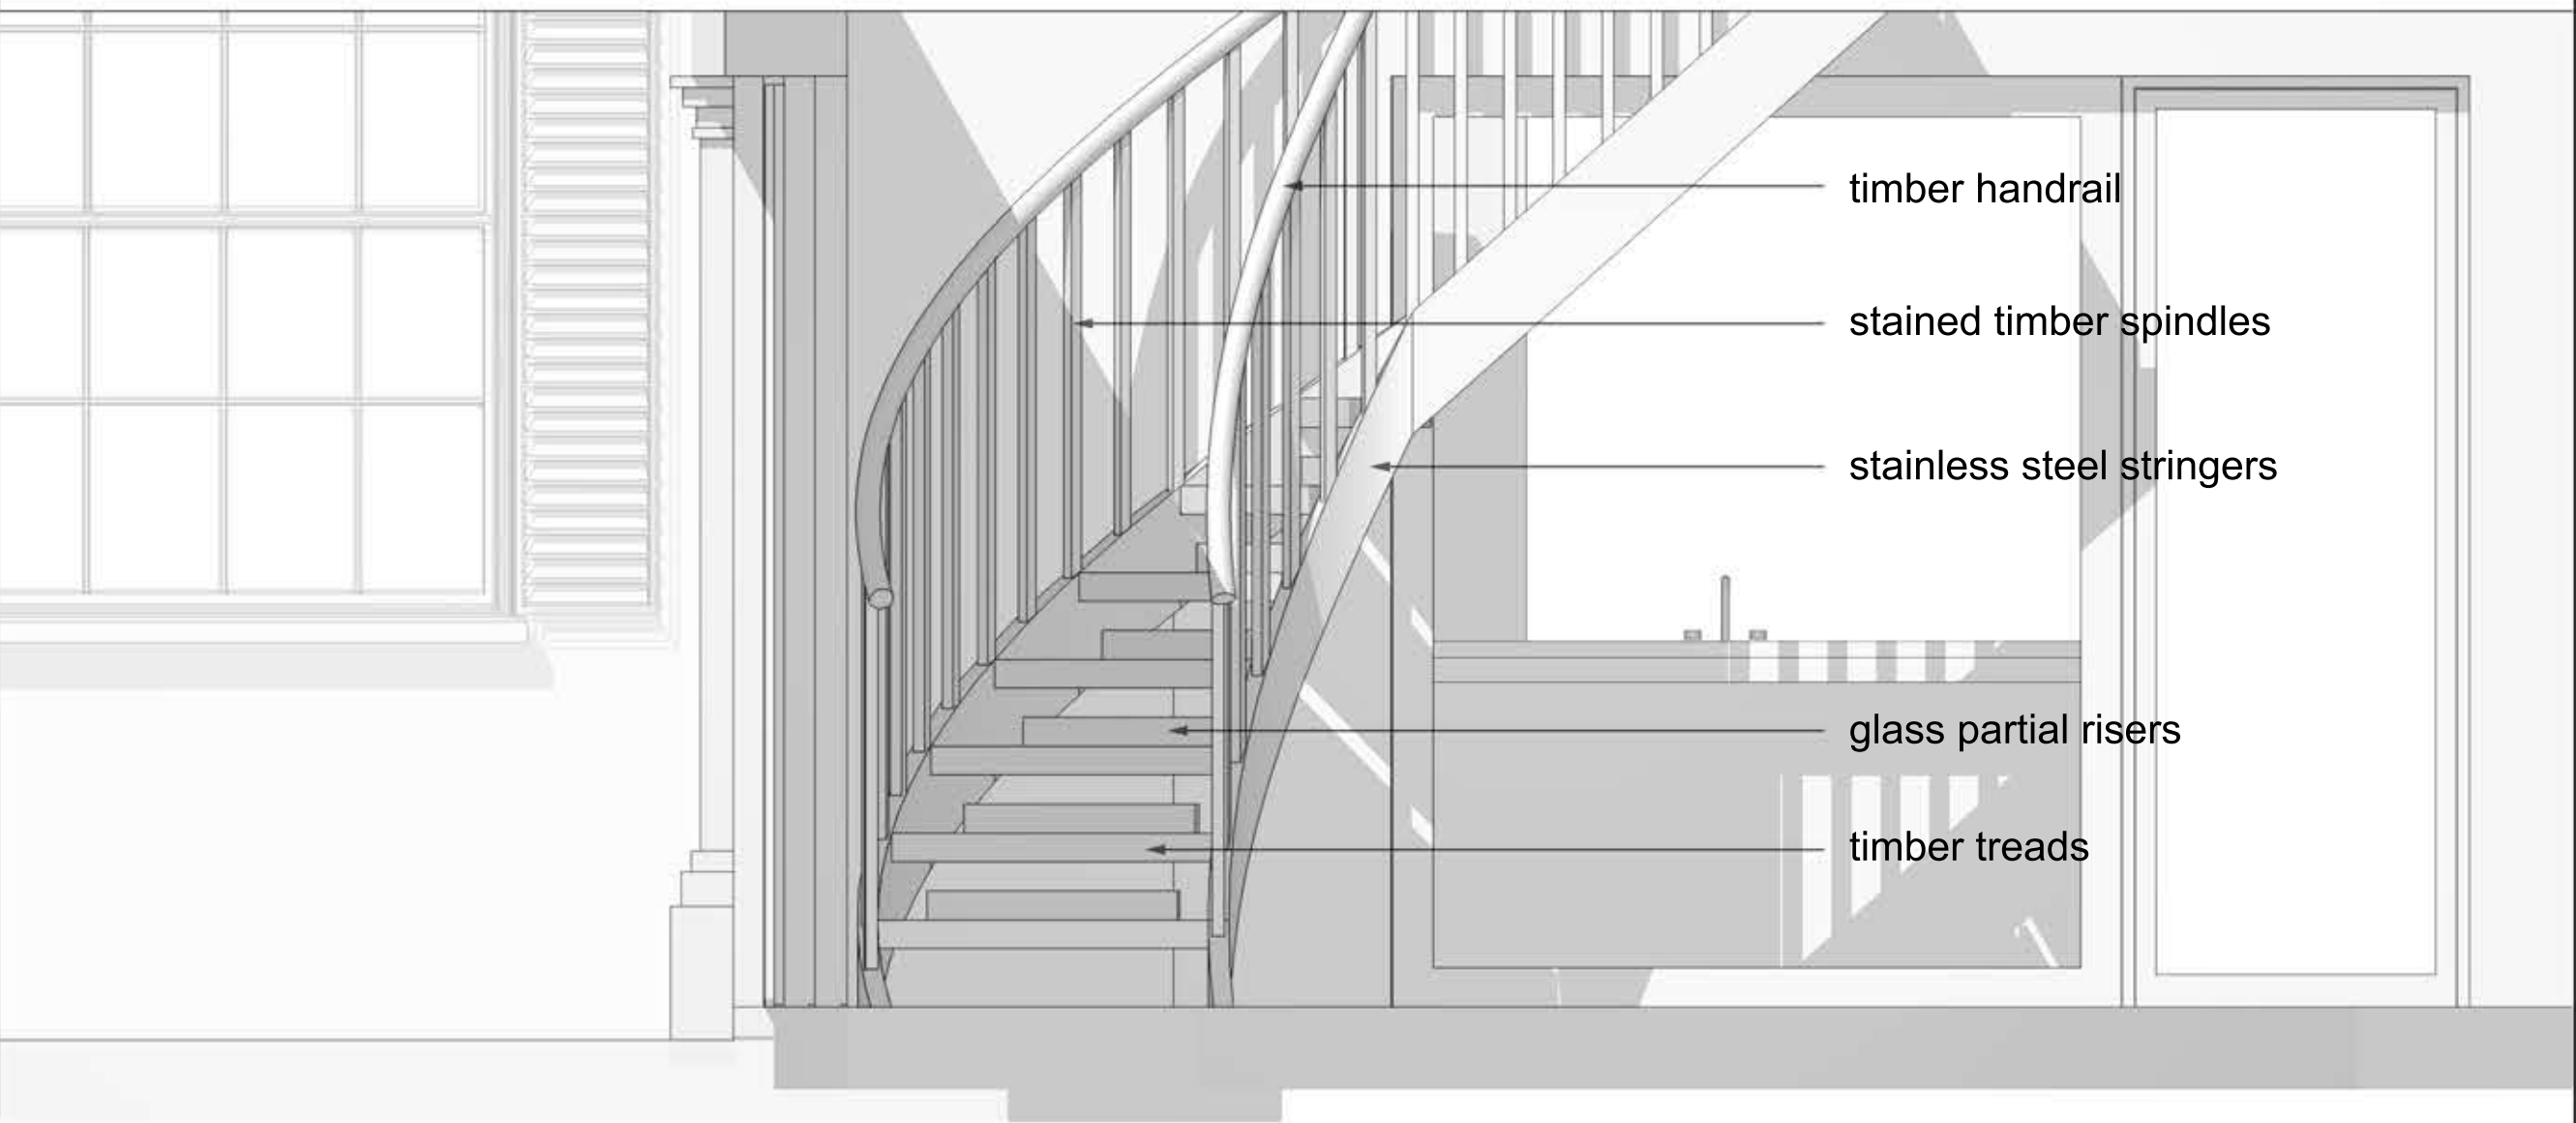

Elevation 2



<div>No dimension or level to be scaled from this drawing.</div> <div>Only figured dimensions are to be worked from.</div> <div>Any discrepancy between figure and site dimensions are to be reported to the Architect prior to the commencement of the work.</div>	Rev	Description	Date	<div>Client: Stephen and Sally Brooks</div> <div>Date: Jan 2022</div>			<div>SCALAarchitects</div>		
	A	Planning	Jul 22	<div>Project Title: Heath Lodge, Heath Side London, NW3 1BL</div>			<div>RIBAChartered Practice</div>		
				<div>Drawing Title: Proposed New Stair</div>			<div>Studio 10, Bouton Place, Waterloo Terrace, London, N1 1TR 020 7503 3190 www.SCALAarchitects.com</div> <div><div>Scale 1:100 @ A1</div><div>Dwg no. 2498/PL/11</div><div>Rev A</div></div>		