

NO	DATE	ISSUE/REVISION
-	18.07.2022	CREATED

--- SITE BOUNDARY



ALL DIMENSIONS TO BE CHECKED ON SITE.  
REPORT ALL CONFLICTS OF INFORMATION TO BD LONDON.  
THIS DRAWING IS THE COPYRIGHT OF BD LONDON.

**BD LONDON**  
38 TERRACE ROAD, HACKNEY, LONDON E9 7ES  
www.bdondon.co.uk +44(0)20 8985 8106

PROJECT  
**82 AGAMEMNON ROAD  
LONDON  
NW6 1EH**

FOR PLANNING

DRAWING TITLE  
**EXISTING  
GROUND FLOOR  
PLAN**

DRAWING NO.  
**EX\_100**

REVISION  
-

SCALE  
**1:50 @ A3**

PROJECT NO.  
**2206**


DATE  
**18.07.2022**

DRAWN  
**HR**

CHECKED BY  
**MB, PL**

NORTH

© BD LONDON

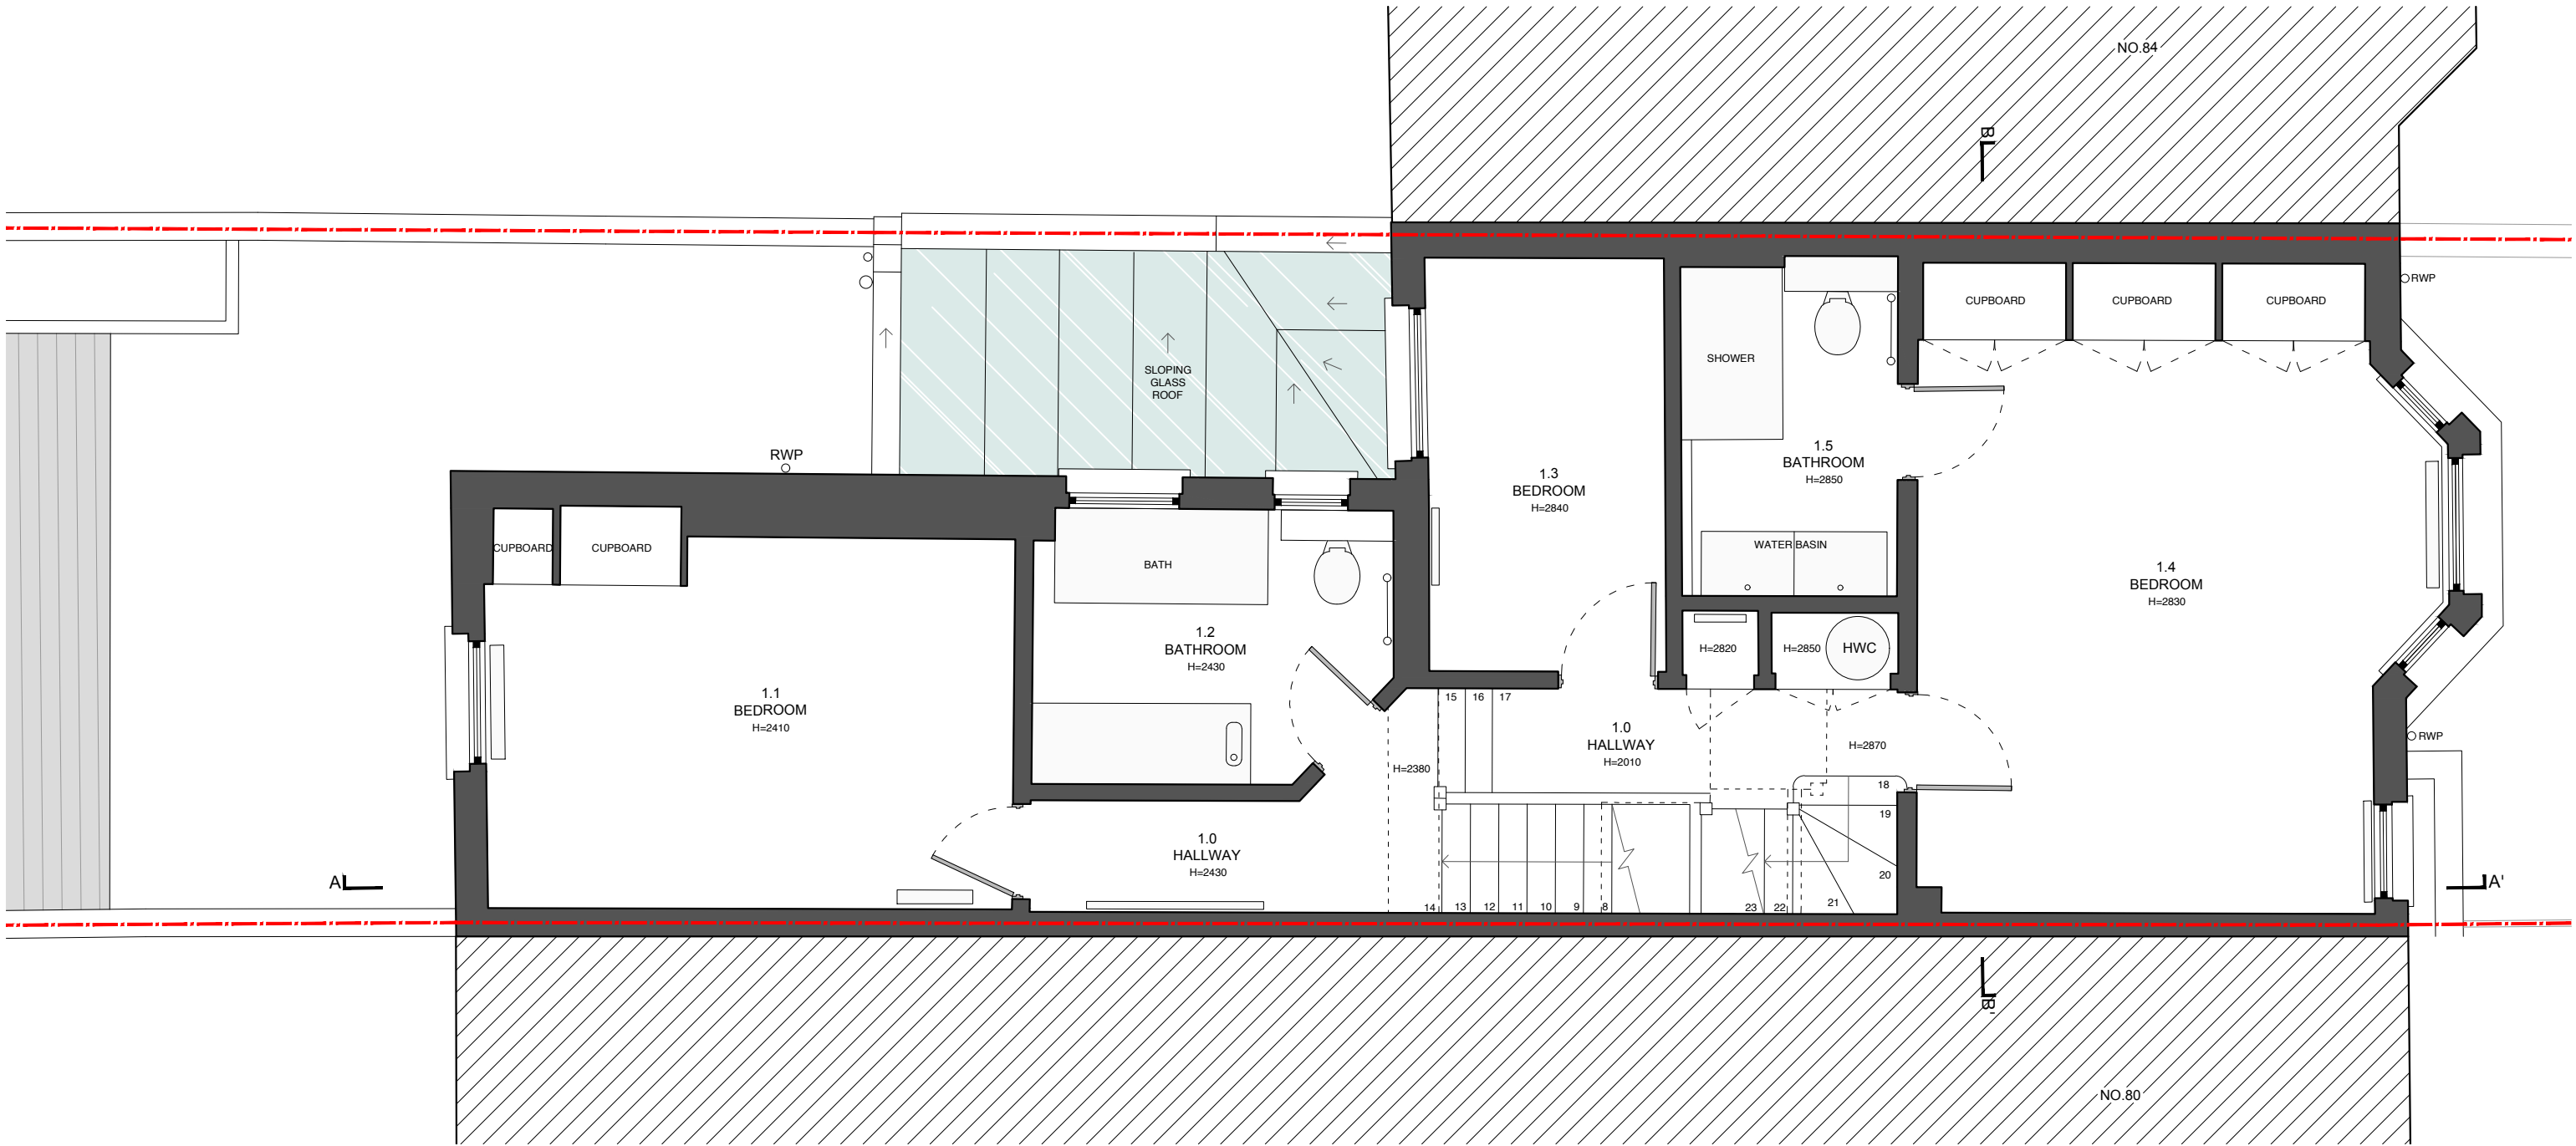

NO	DATE	ISSUE/REVISION
-	18.07.2022	CREATED

--- SITE BOUNDARY

ALL DIMENSIONS TO BE CHECKED ON SITE.  
REPORT ALL CONFLICTS OF INFORMATION TO BD LONDON.  
THIS DRAWING IS THE COPYRIGHT OF BD LONDON.



**BD**  
LONDON

38 TERRACE ROAD, HACKNEY, LONDON E9 7ES  
www.bd-london.co.uk +44(0)20 8985 8106

PROJECT  
**82 AGAMEMNON ROAD**  
LONDON  
NW6 1EH

FOR PLANNING

DRAWING TITLE  
**EXISTING FIRST FLOOR PLAN**

DRAWING NO.  
**EX\_110**

REVISION  
-

SCALE  
**1:50 @ A3**

PROJECT NO.  
**2206**


DATE  
**18.07.2022**

DRAWN  
**HR**

CHECKED BY  
**MB, PL**

NORTH

© BD LONDON

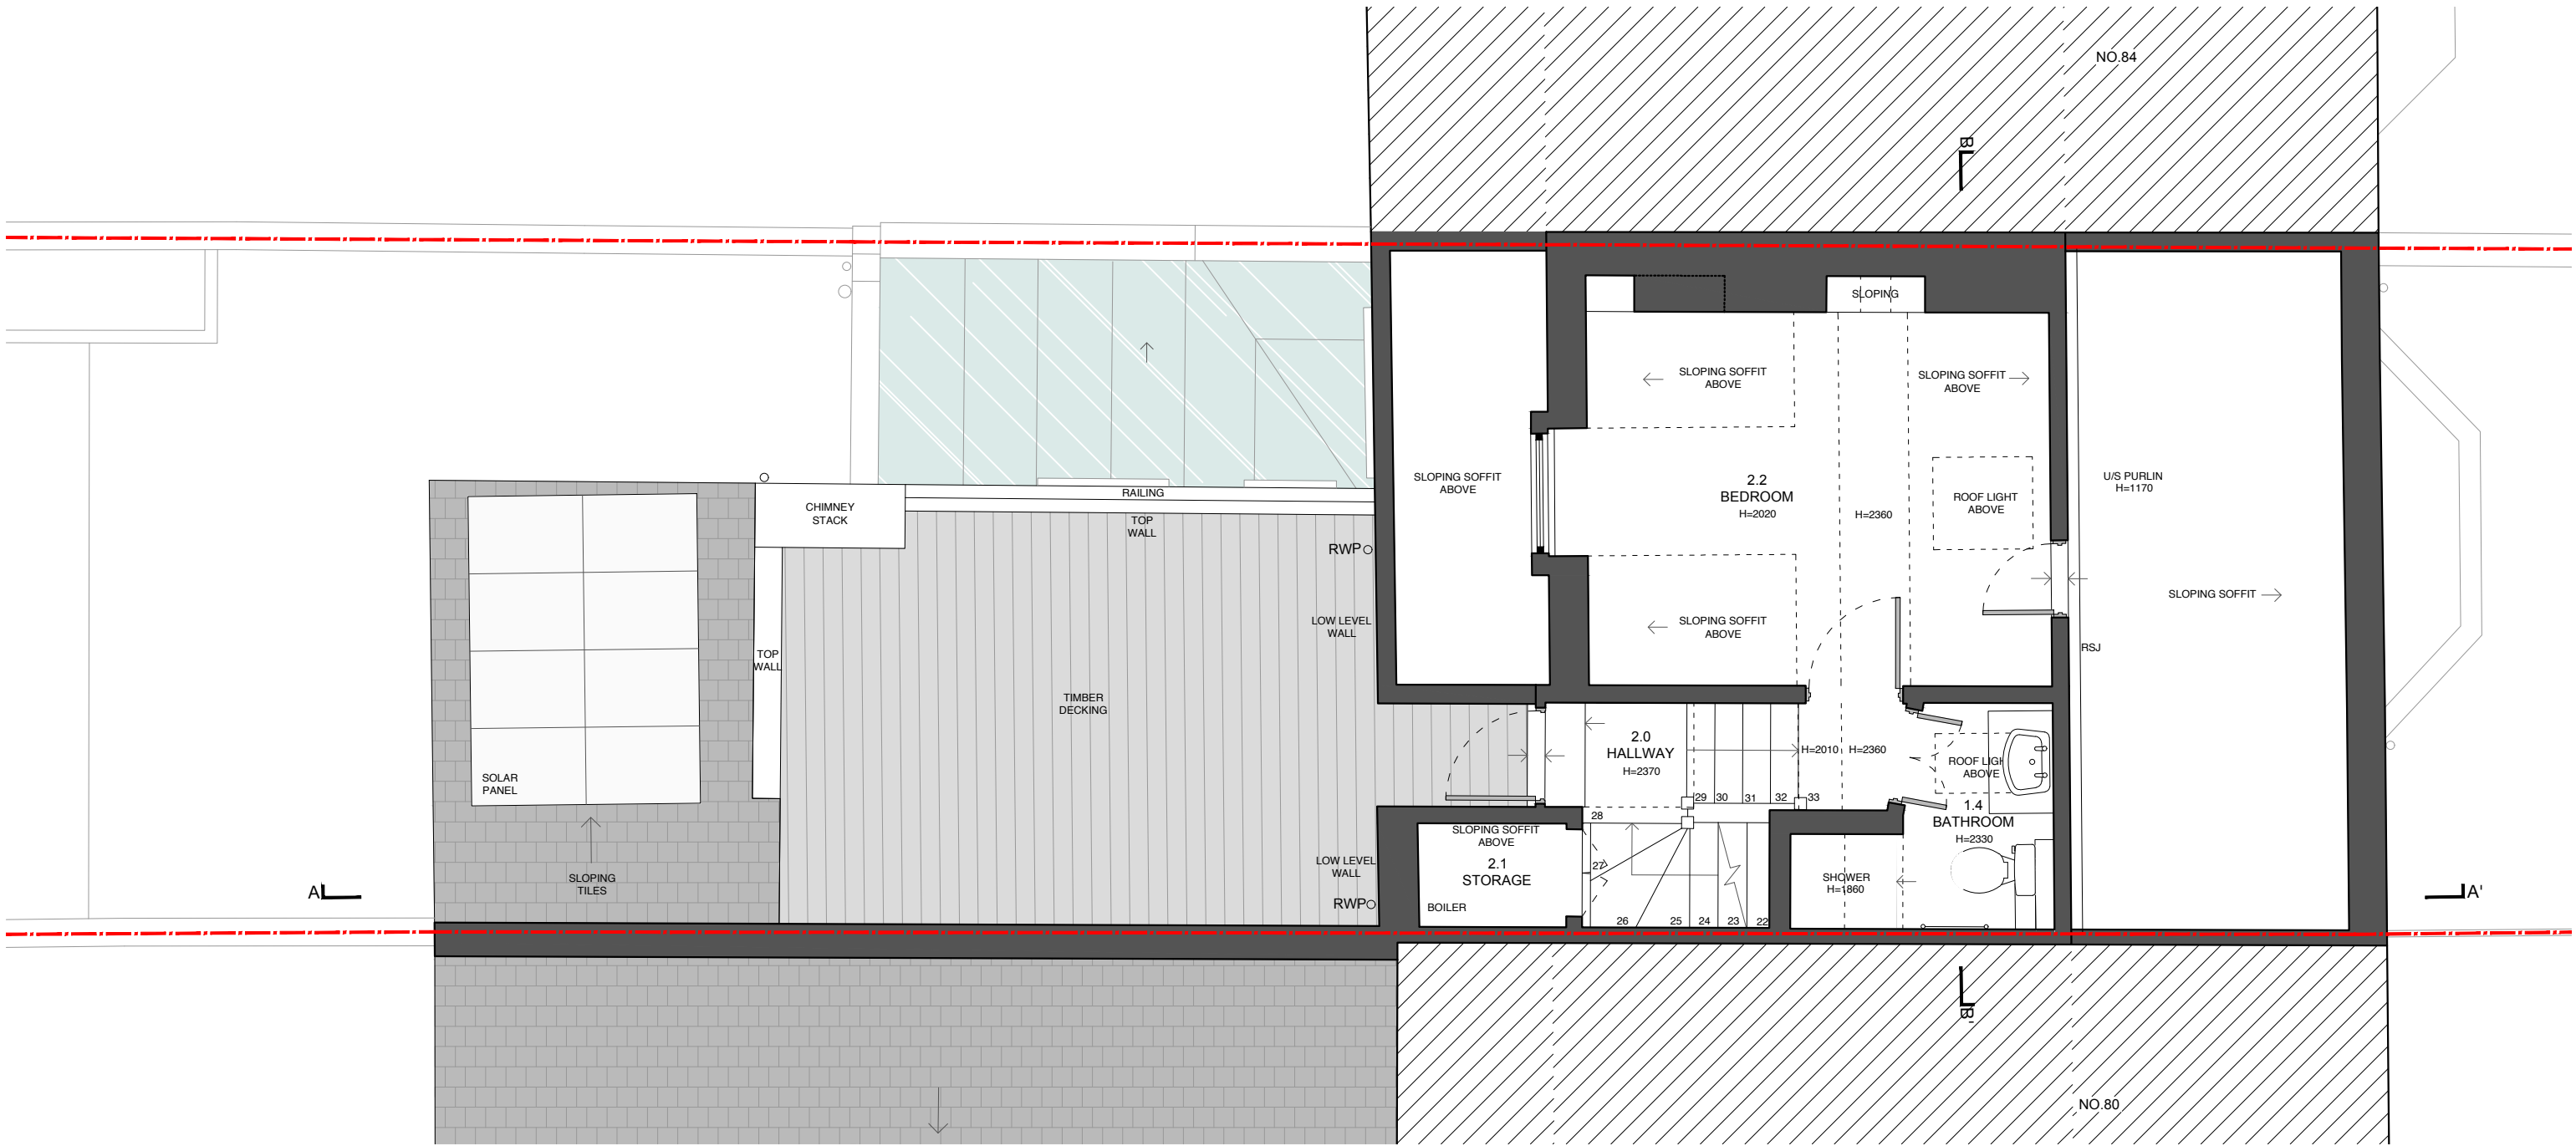

NO	DATE	ISSUE/REVISION
-	18.07.2022	CREATED

--- SITE BOUNDARY

ALL DIMENSIONS TO BE CHECKED ON SITE.  
REPORT ALL CONFLICTS OF INFORMATION TO BD LONDON.  
THIS DRAWING IS THE COPYRIGHT OF BD LONDON.



**BD LONDON**  
 38 TERRACE ROAD, HACKNEY, LONDON E9 7ES  
 www.bd-london.co.uk +44(0)20 8985 8106

PROJECT  
**82 AGAMEMNON ROAD  
 LONDON  
 NW6 1EH**

FOR PLANNING

DRAWING TITLE  
**EXISTING  
 SECOND FLOOR  
 PLAN**

DRAWING NO.  
**EX\_120**

REVISION  
 -

SCALE  
**1:50 @ A3**

PROJECT NO.  
**2206**


DATE  
**18.07.2022**

DRAWN  
**HR**

CHECKED BY  
**MB, PL**


NORTH

© BD LONDON

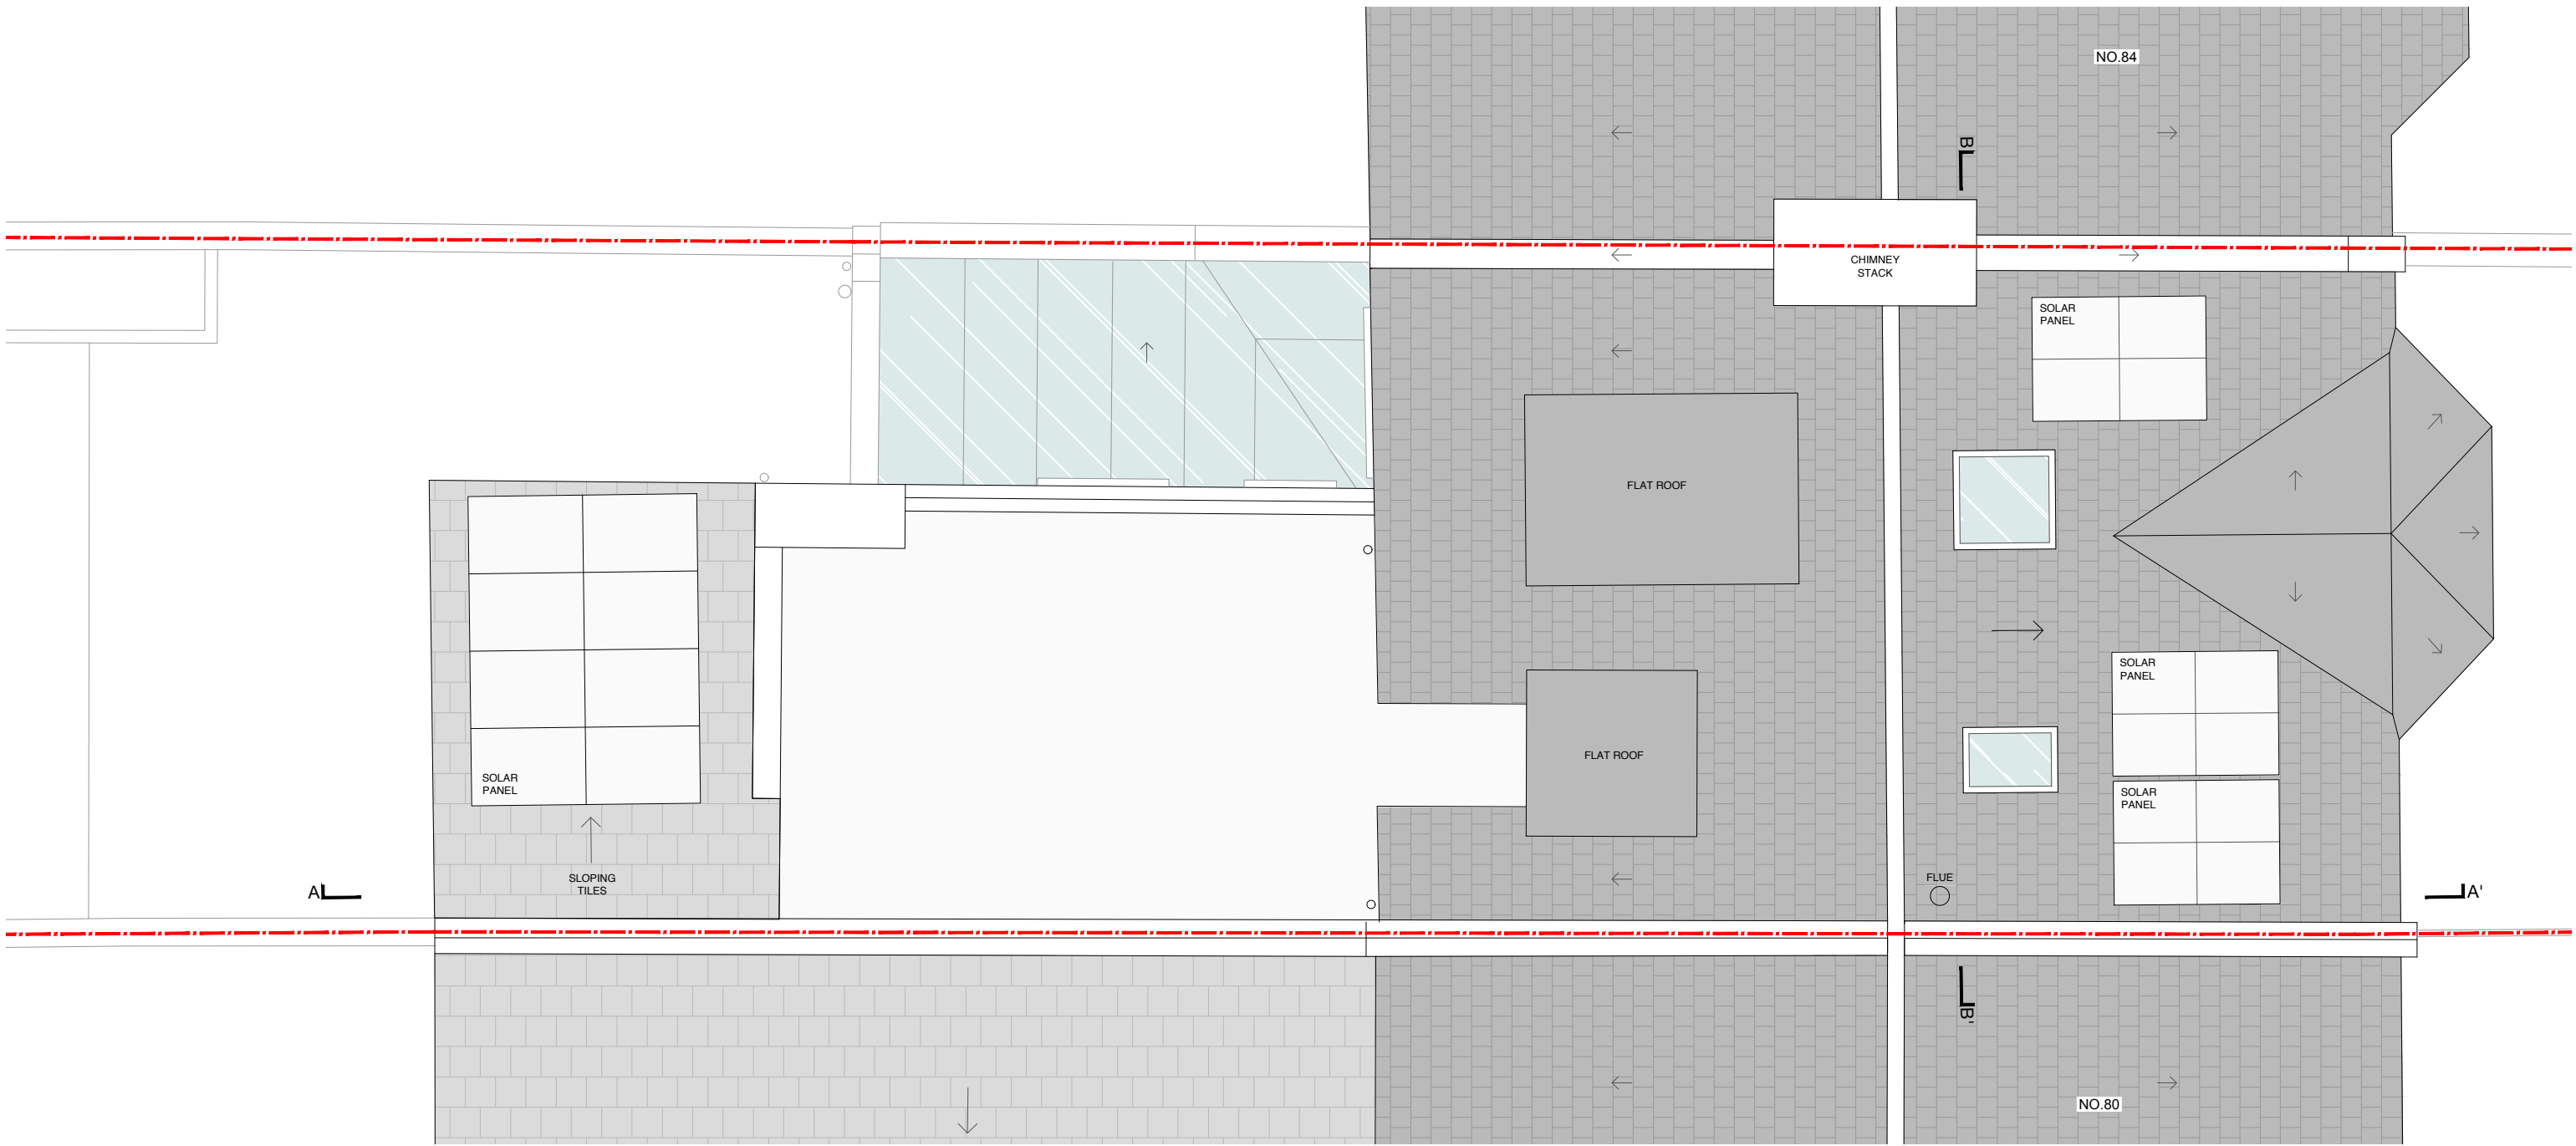

NO . DATE 18.07.2022 ISSUE/REVISION CREATED

ALL DIMENSIONS TO BE CHECKED ON SITE.  
 REPORT ALL CONFLICTS OF INFORMATION TO BD LONDON.  
 THIS DRAWING IS THE COPYRIGHT OF BD LONDON.

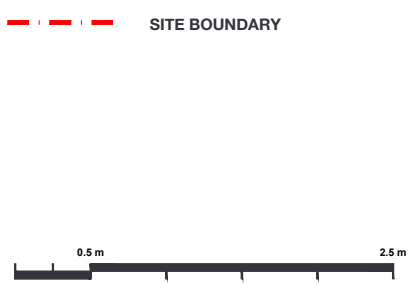

**BD LONDON**  
 38 TERRACE ROAD, HACKNEY, LONDON E9 7ES  
 www.bd-london.co.uk +44(0)20 8985 8106

PROJECT  
**82 AGAMEMNON ROAD  
 LONDON  
 NW6 1EH**

FOR PLANNING

DRAWING TITLE  
**EXISTING  
 ROOF PLAN**

DRAWING NO.  
**EX\_130**

REVISION  
 -

SCALE  
**1:50 @ A3**

PROJECT NO.  
**2206**

DATE  
**18.07.2022**

DRAWN  
**HR**

CHECKED BY  
**MB, PL**

NORTH

© BD LONDON



No. 80

No. 82 Agamemnon Road

No. 84

NO	DATE	ISSUE/REVISION
-	18.07.2022	CREATED

--- SITE BOUNDARY



ALL DIMENSIONS TO BE CHECKED ON SITE.  
REPORT ALL CONFLICTS OF INFORMATION TO BD LONDON.  
THIS DRAWING IS THE COPYRIGHT OF BD LONDON.

**BD**  
LONDON

38 TERRACE ROAD, HACKNEY, LONDON E8 7ES  
www.bdlondon.co.uk +44(0)20 8985 8106

PROJECT  
**82 AGAMEMNON ROAD**  
LONDON  
NW6 1EH

FOR PLANNING

DRAWING TITLE  
**EXISTING**  
FRONT ELEVATION

DRAWING NO.  
**EX\_200**

REVISION

SCALE  
**1:50 @ A3**

PROJECT NO.  
**2206**

DATE  
**18.07.2022**

DRAWN  
**HR**  
CHECKED BY  
**MB, PL**

NORTH



© BD LONDON



No. 84

No. 82 Agamemnon Road

No. 80

NO	DATE	ISSUE/REVISION
-	18.07.2022	CREATED

--- SITE BOUNDARY



ALL DIMENSIONS TO BE CHECKED ON SITE.  
REPORT ALL CONFLICTS OF INFORMATION TO BD LONDON.  
THIS DRAWING IS THE COPYRIGHT OF BD LONDON.

**BD**  
LONDON

38 TERRACE ROAD, HACKNEY, LONDON E9 7ES  
www.bdlondon.co.uk +44(0)20 8985 8106

PROJECT  
**82 AGAMEMNON ROAD**  
**LONDON**  
**NW6 1EH**

FOR PLANNING

DRAWING TITLE  
**EXISTING**  
**REAR ELEVATION**

DRAWING NO.  
**EX\_210**

REVISION

SCALE  
**1:50 @ A3**

PROJECT NO.  
**2206**


DATE  
**18.07.2022**

DRAWN  
**HR**  
CHECKED BY  
**MB, PL**

NORTH



© BD LONDON

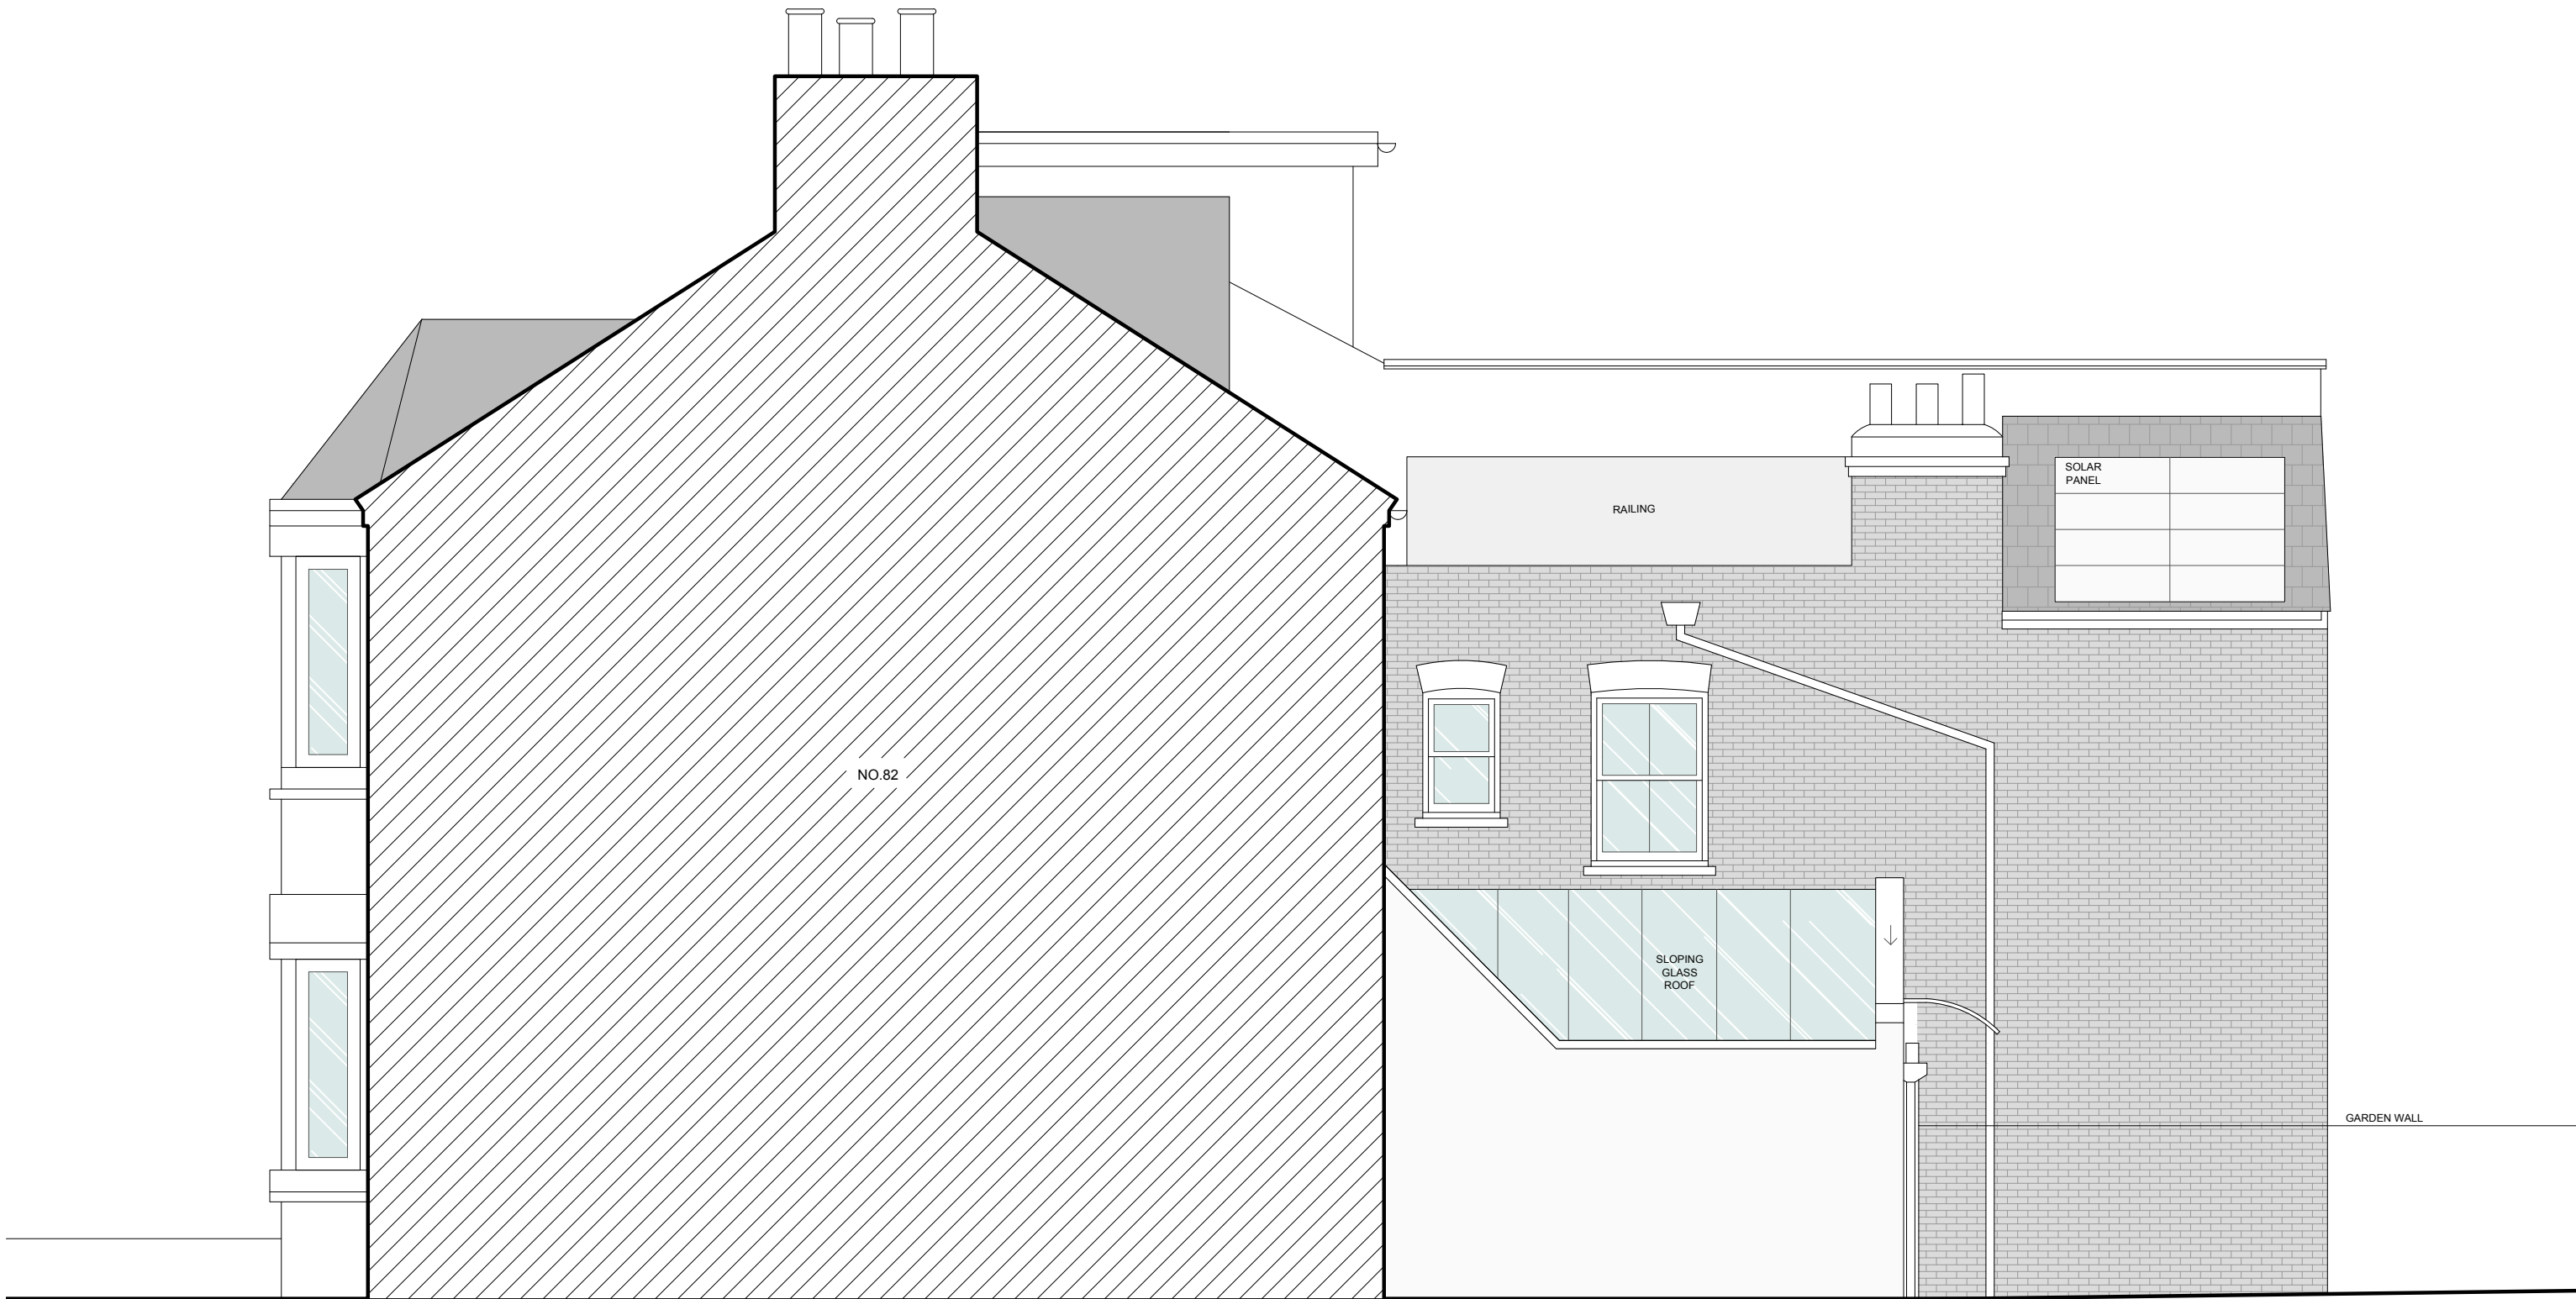

NO	DATE	ISSUE/REVISION
-	18.07.2022	CREATED

--- SITE BOUNDARY



ALL DIMENSIONS TO BE CHECKED ON SITE.  
REPORT ALL CONFLICTS OF INFORMATION TO BD LONDON.  
THIS DRAWING IS THE COPYRIGHT OF BD LONDON.

**BD**  
LONDON

38 TERRACE ROAD, HACKNEY, LONDON E9 7ES  
www.bdlondon.co.uk +44(0)20 8985 8106

PROJECT  
**82 AGAMEMNON ROAD**  
LONDON  
NW6 1EH

FOR PLANNING

DRAWING TITLE  
**EXISTING**  
NORTH-EAST SIDE  
ELEVATION

DRAWING NO.  
**EX\_220**

REVISION

SCALE  
**1:50 @ A3**


PROJECT NO.  
**2206**

DATE  
**18.07.2022**

DRAWN  
**HR**  
CHECKED BY  
**MB, PL**

NORTH



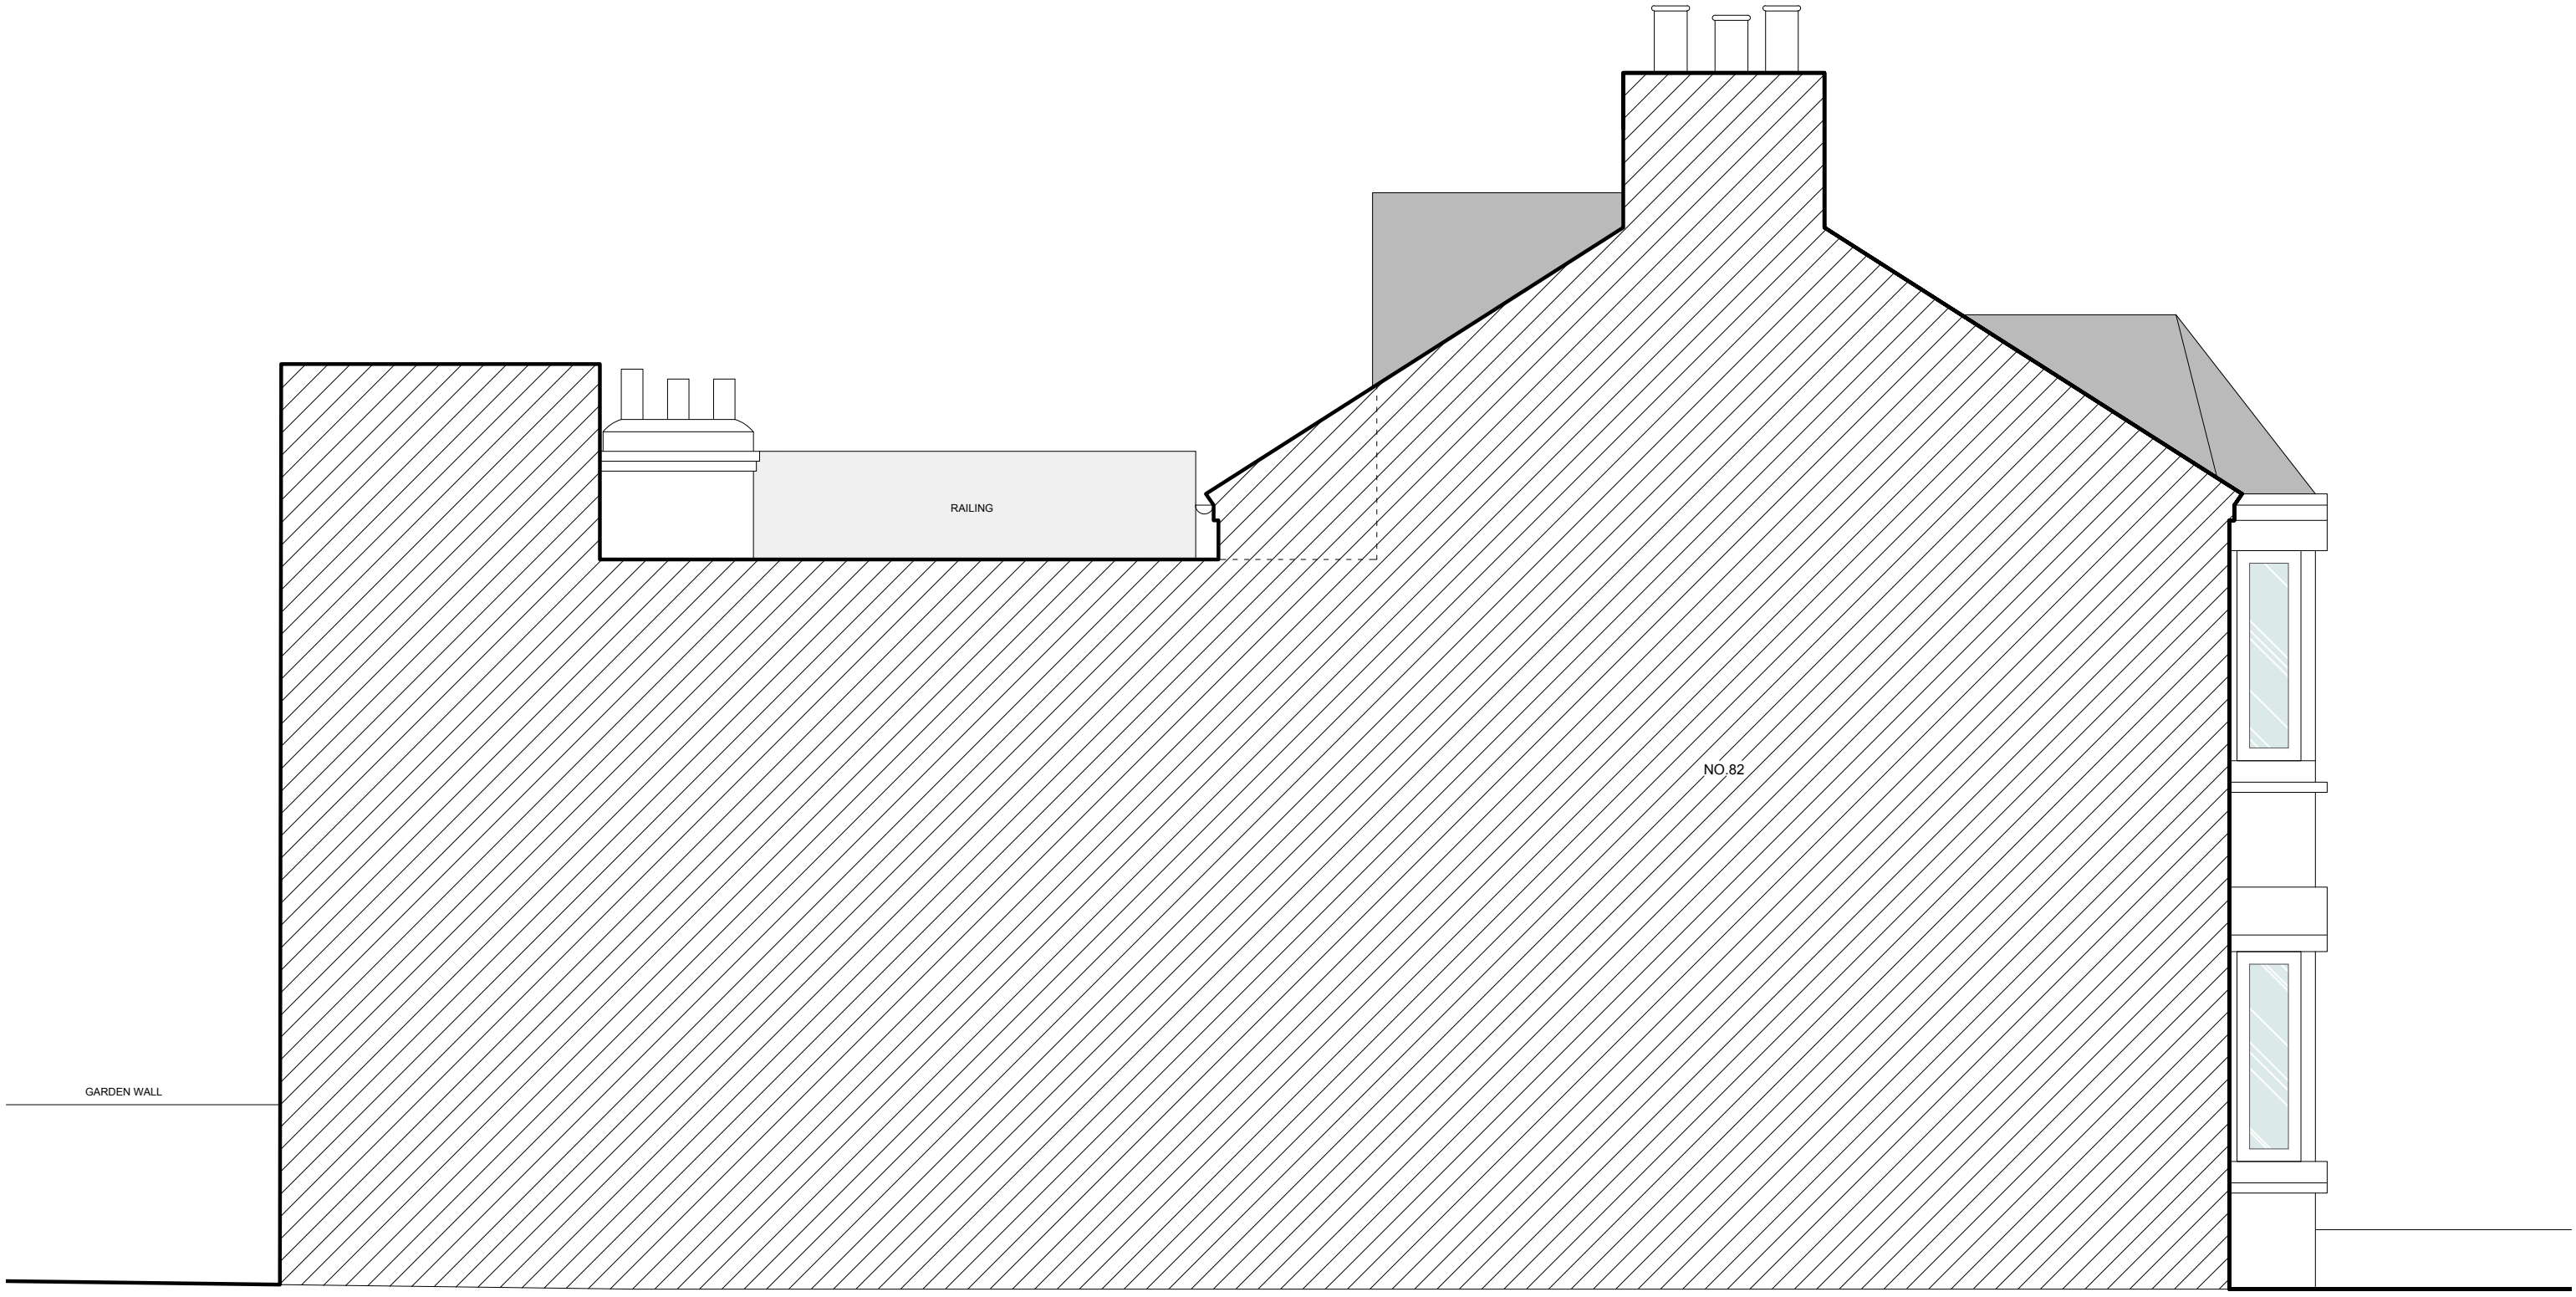

NO	DATE	ISSUE/REVISION
-	18.07.2022	CREATED

--- SITE BOUNDARY

ALL DIMENSIONS TO BE CHECKED ON SITE.  
 REPORT ALL CONFLICTS OF INFORMATION TO BD LONDON.  
 THIS DRAWING IS THE COPYRIGHT OF BD LONDON.




**BD**  
 LONDON  
 38 TERRACE ROAD, HACKNEY, LONDON E9 7ES  
 www.bdlondon.co.uk +44(0)20 8985 8106  
 PROJECT  
**82 AGAMEMNON ROAD**  
 LONDON  
 NW6 1EH

FOR PLANNING

DRAWING TITLE <b>EXISTING NORTH-WEST SIDE ELEVATION</b>	DRAWING NO. <b>EX_230</b>
SCALE <b>1:50 @ A3</b>	REVISION -
PROJECT NO. <b>2206</b>	DRAWN <b>HR</b>
DATE <b>18.07.2022</b>	CHECKED BY <b>MB, PL</b>
	NORTH 



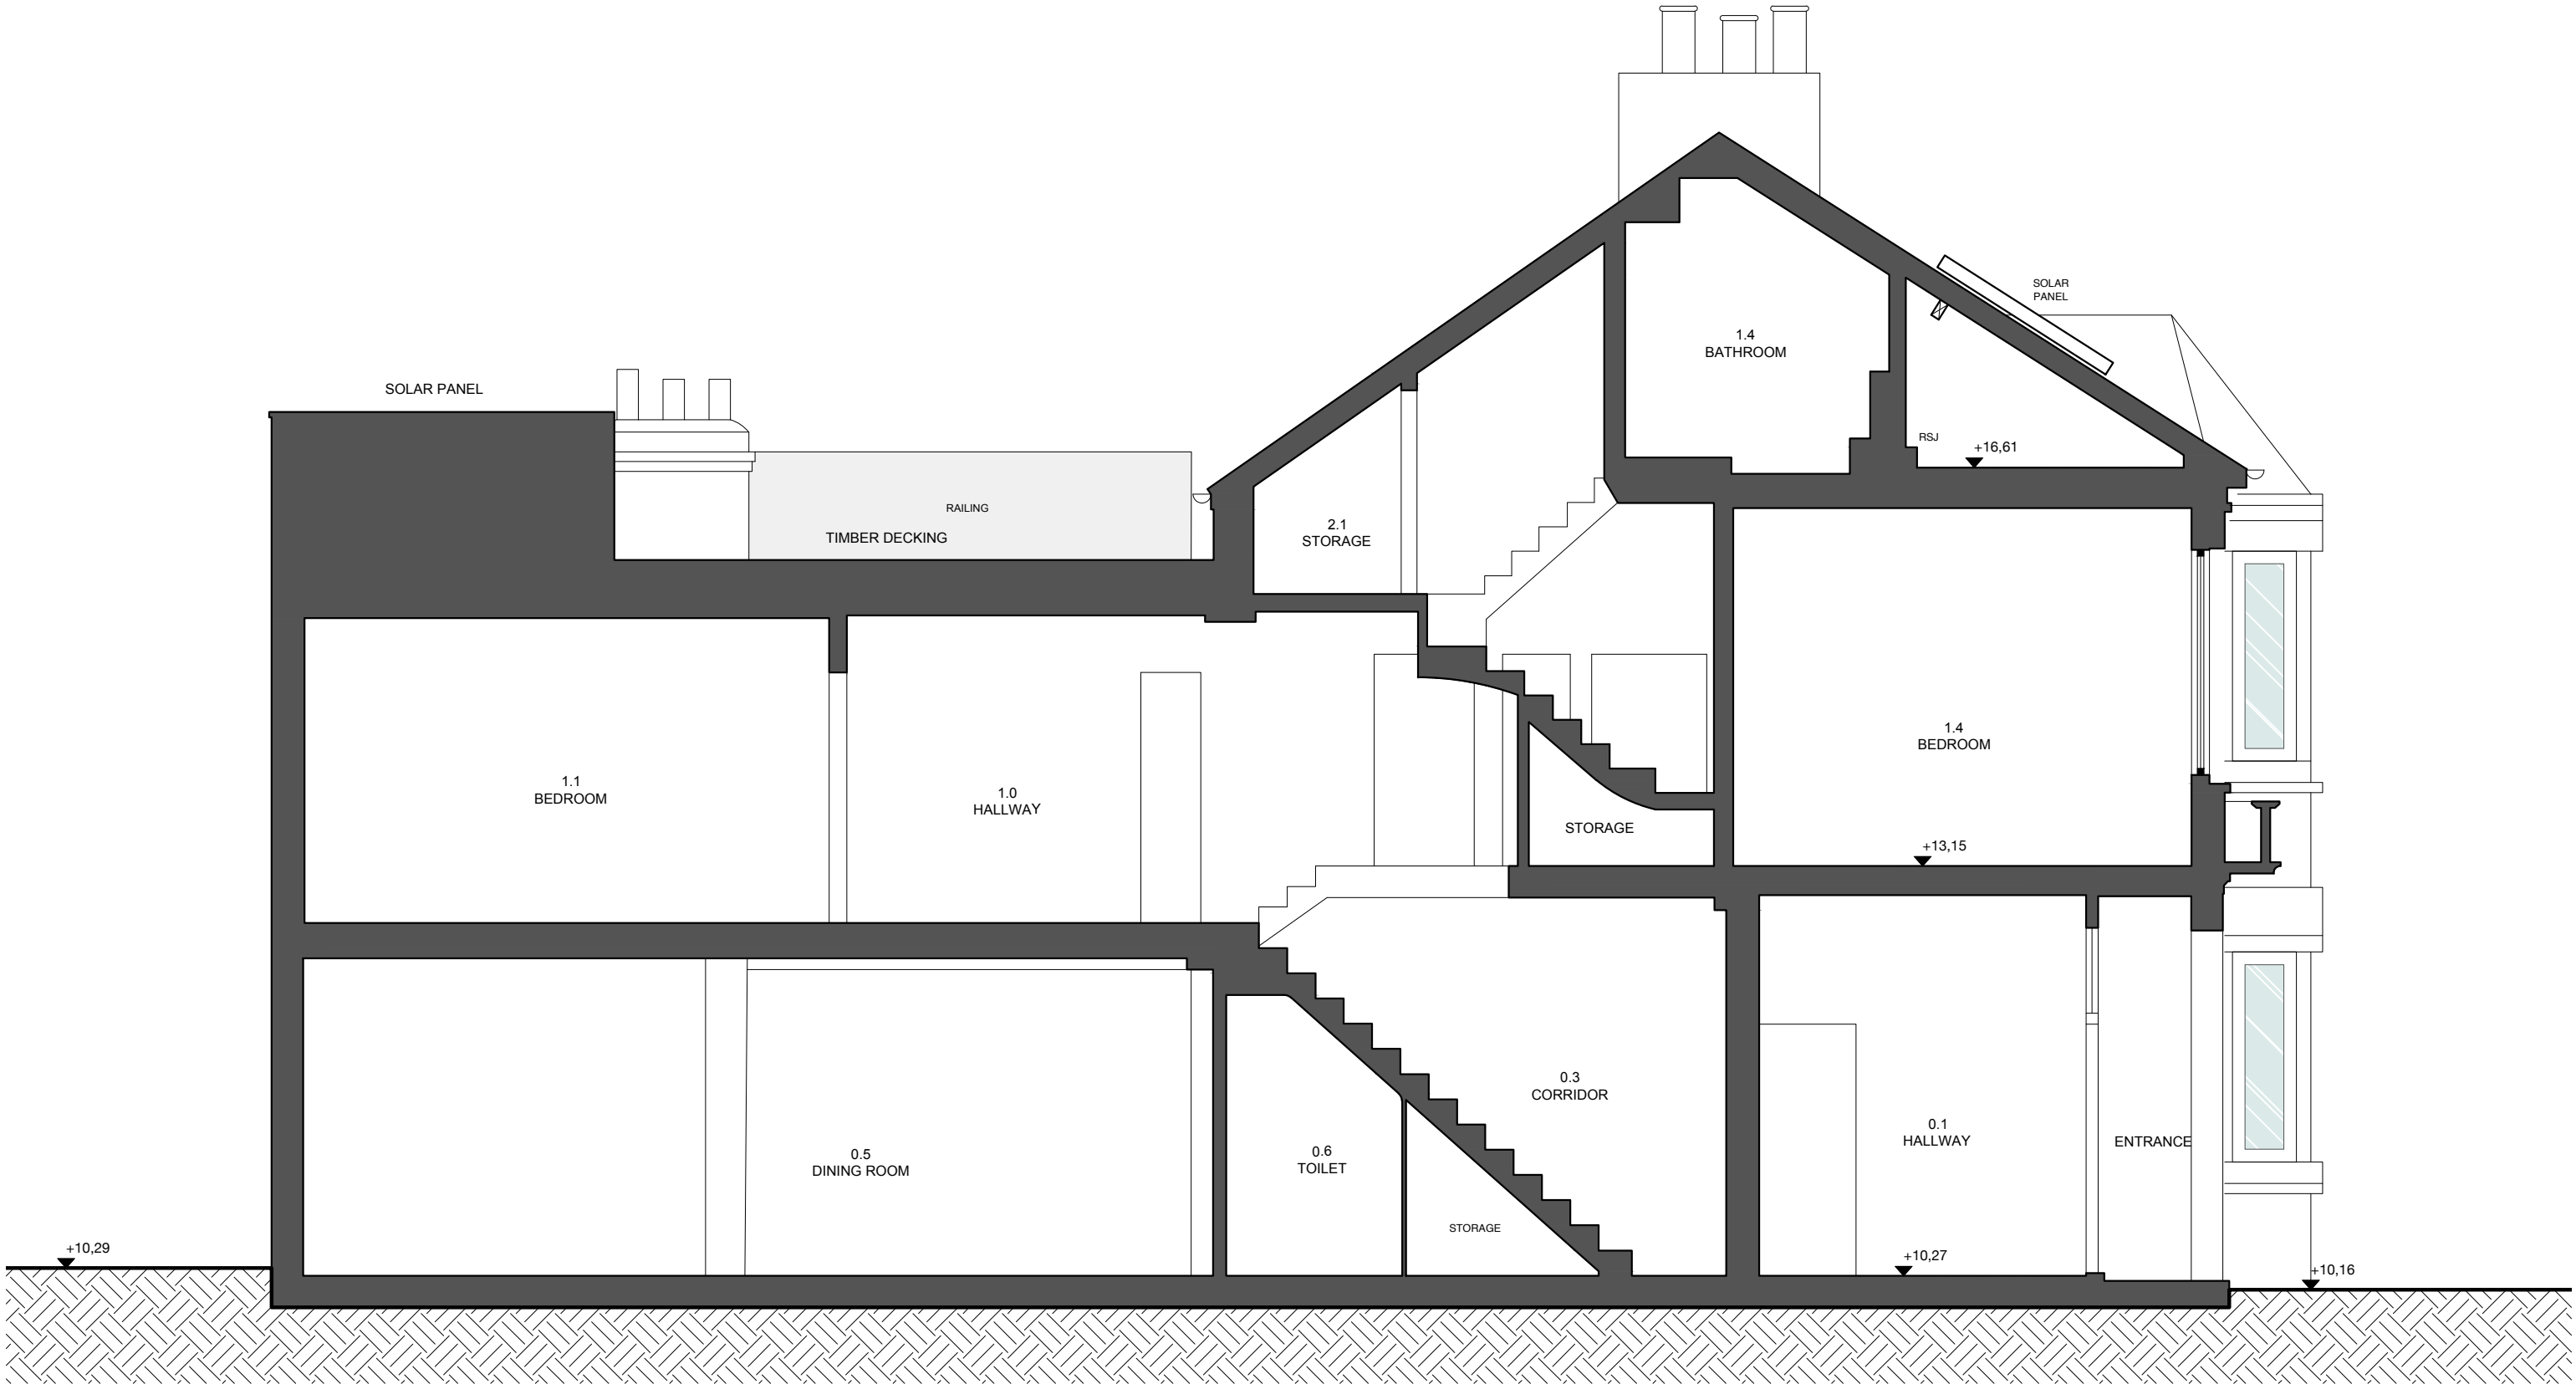

NO	DATE	ISSUE/REVISION
-	18.07.2022	CREATED

--- SITE BOUNDARY



ALL DIMENSIONS TO BE CHECKED ON SITE.  
REPORT ALL CONFLICTS OF INFORMATION TO BD LONDON.  
THIS DRAWING IS THE COPYRIGHT OF BD LONDON.

**BD**  
LONDON

38 TERRACE ROAD, HACKNEY, LONDON E9 7ES  
www.bd-london.co.uk +44(0)20 8985 8106

PROJECT  
**82 AGAMEMNON ROAD**  
**LONDON**  
**NW6 1EH**

FOR PLANNING

DRAWING TITLE  
**EXISTING**  
**LONG SECTION AA'**

DRAWING NO.  
**EX\_300**

REVISION  
-

SCALE  
**1:50 @ A3**

PROJECT NO.  
**2206**

DATE  
**18.07.2022**

DRAWN  
**HR**  
CHECKED BY  
**MB, PL**

NORTH





NO	DATE	ISSUE/REVISION
-	18.07.2022	CREATED

--- SITE BOUNDARY



ALL DIMENSIONS TO BE CHECKED ON SITE.  
REPORT ALL CONFLICTS OF INFORMATION TO BD LONDON.  
THIS DRAWING IS THE COPYRIGHT OF BD LONDON.

**BD**  
LONDON

38 TERRACE ROAD, HACKNEY, LONDON E9 7ES  
www.bd-london.co.uk +44(0)20 8985 8106

PROJECT  
**82 AGAMEMNON ROAD**  
LONDON  
NW6 1EH

FOR PLANNING

DRAWING TITLE  
**EXISTING**  
SHORT SECTION BB'

DRAWING NO.  
**EX\_310**

REVISION  
-

SCALE  
**1:50 @ A3**

PROJECT NO.  
**2206**

DATE  
**18.07.2022**

DRAWN  
**HR**

CHECKED BY  
**MB, PL**

NORTH

© BD LONDON