



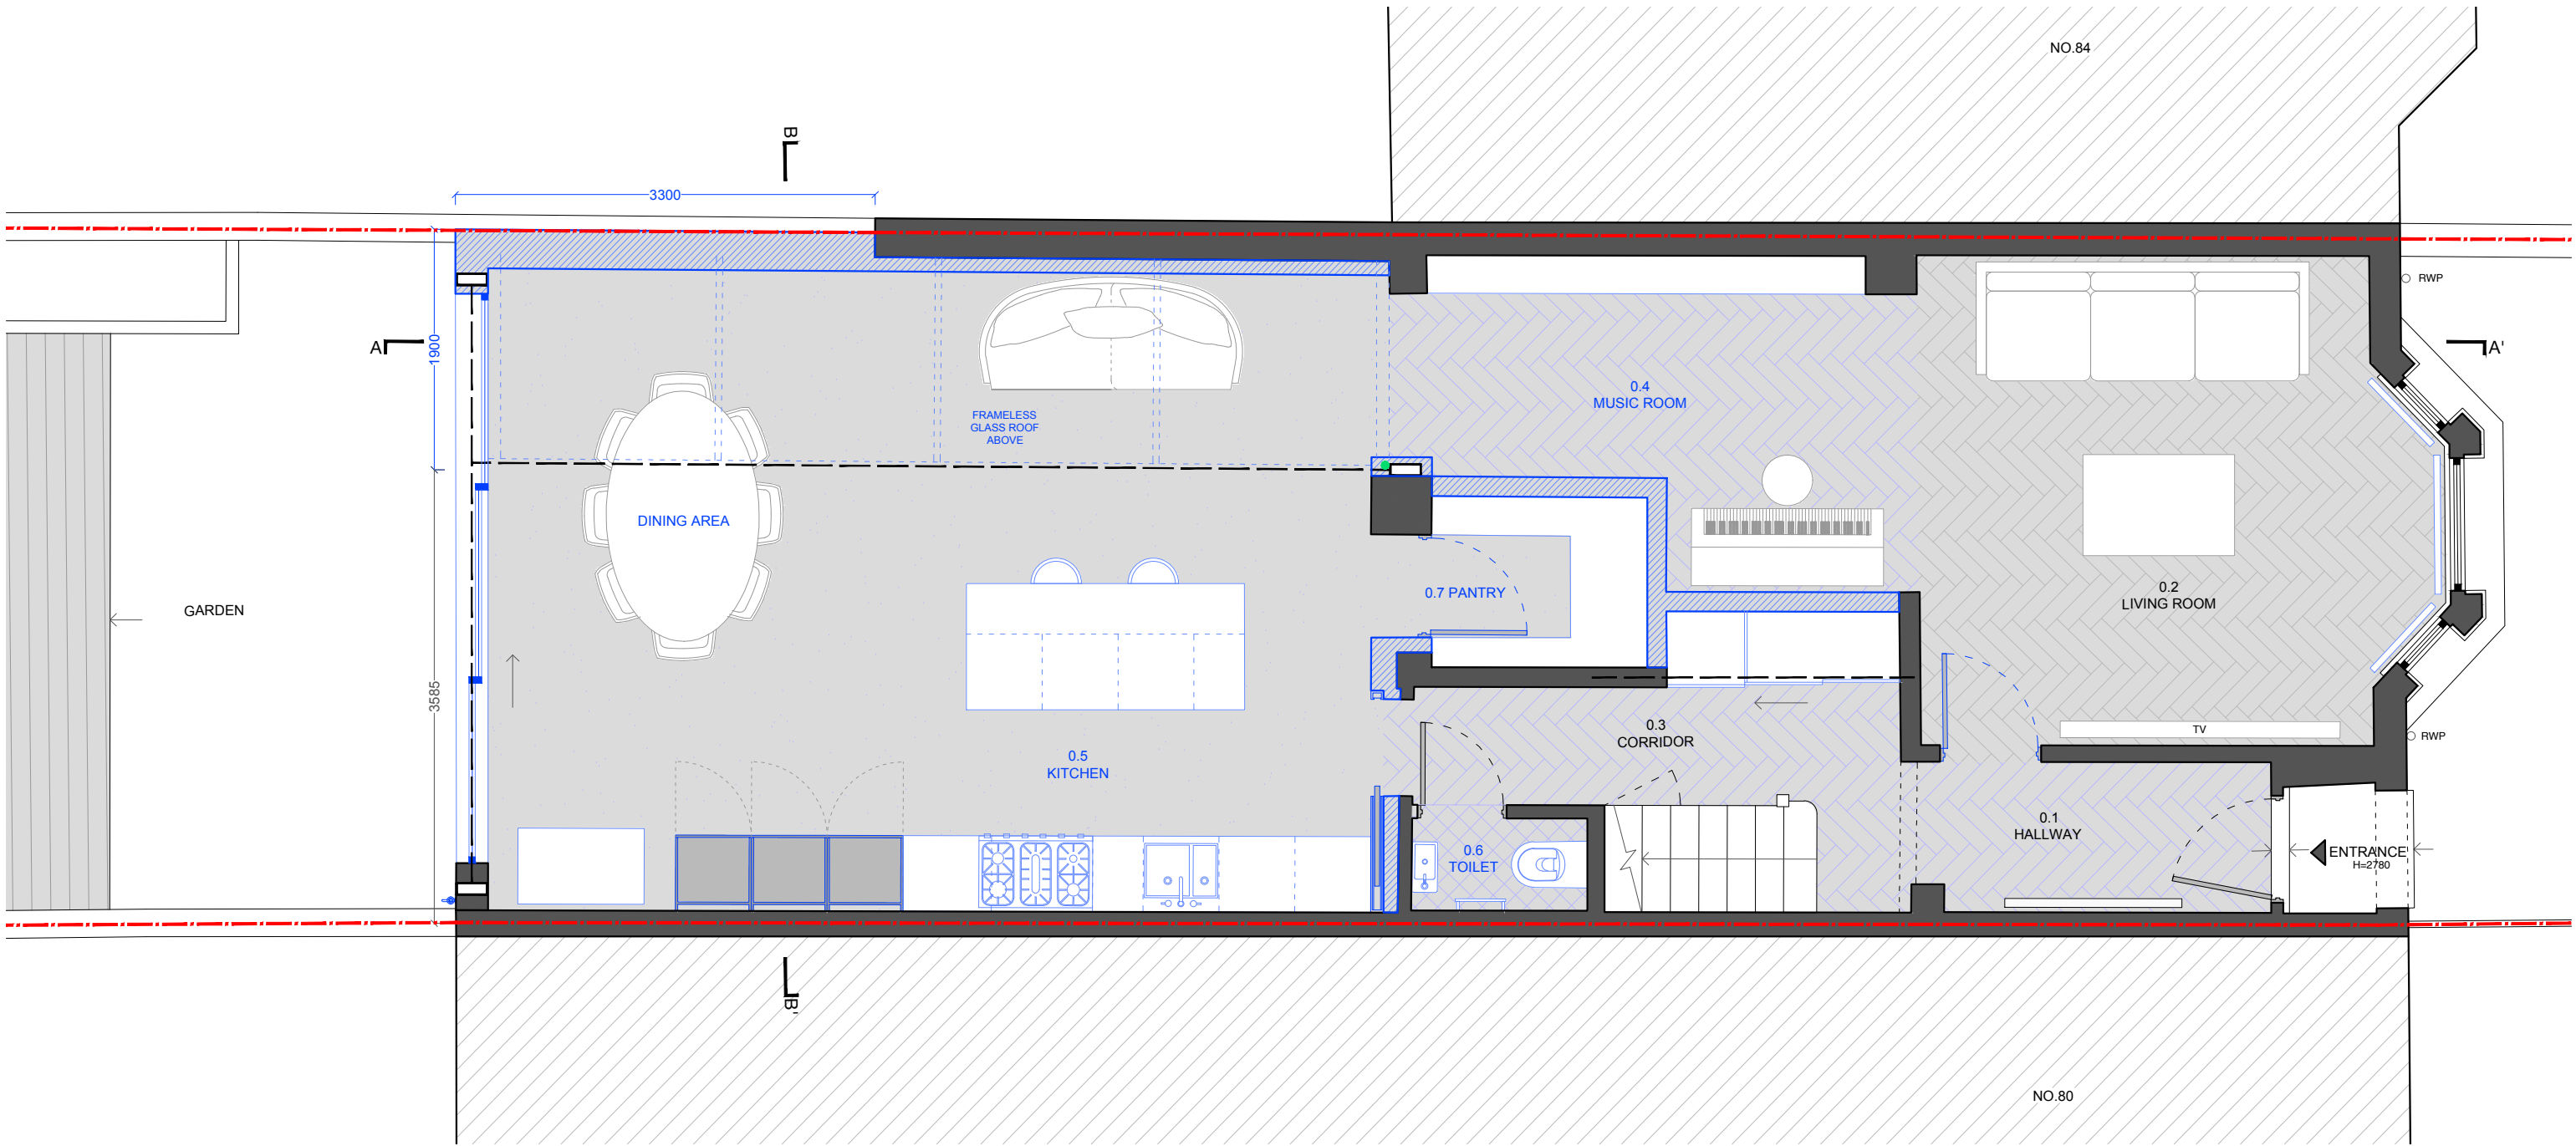

NO	DATE	ISSUE/REVISION
-	15.07.2022	CREATED
A	18.07.2022	UPDATED

ALL DIMENSIONS TO BE CHECKED ON SITE.
REPORT ALL CONFLICTS OF INFORMATION TO BD LONDON.
THIS DRAWING IS THE COPYRIGHT OF BD LONDON.

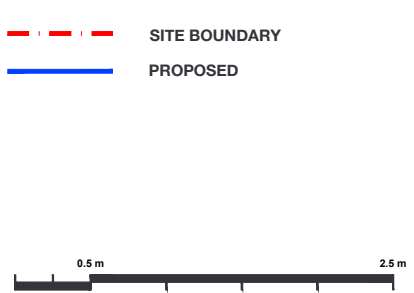

BD
LONDON

38 TERRACE ROAD, HACKNEY, LONDON E9 7ES
www.bdlondon.co.uk +44(0)20 8985 8106

PROJECT
**82 AGAMEMNON ROAD
LONDON
NW6 1EH**

DRAWING TITLE
**PROPOSED
GROUND FLOOR
PLAN**

SCALE
1:50 @ A3

PROJECT NO.
2206

DATE
18.07.2022

FOR PLANNING

DRAWING NO.
PL_100


REVISION
A

DRAWN
HR

CHECKED BY
MB, PL

NORTH

© BD LONDON

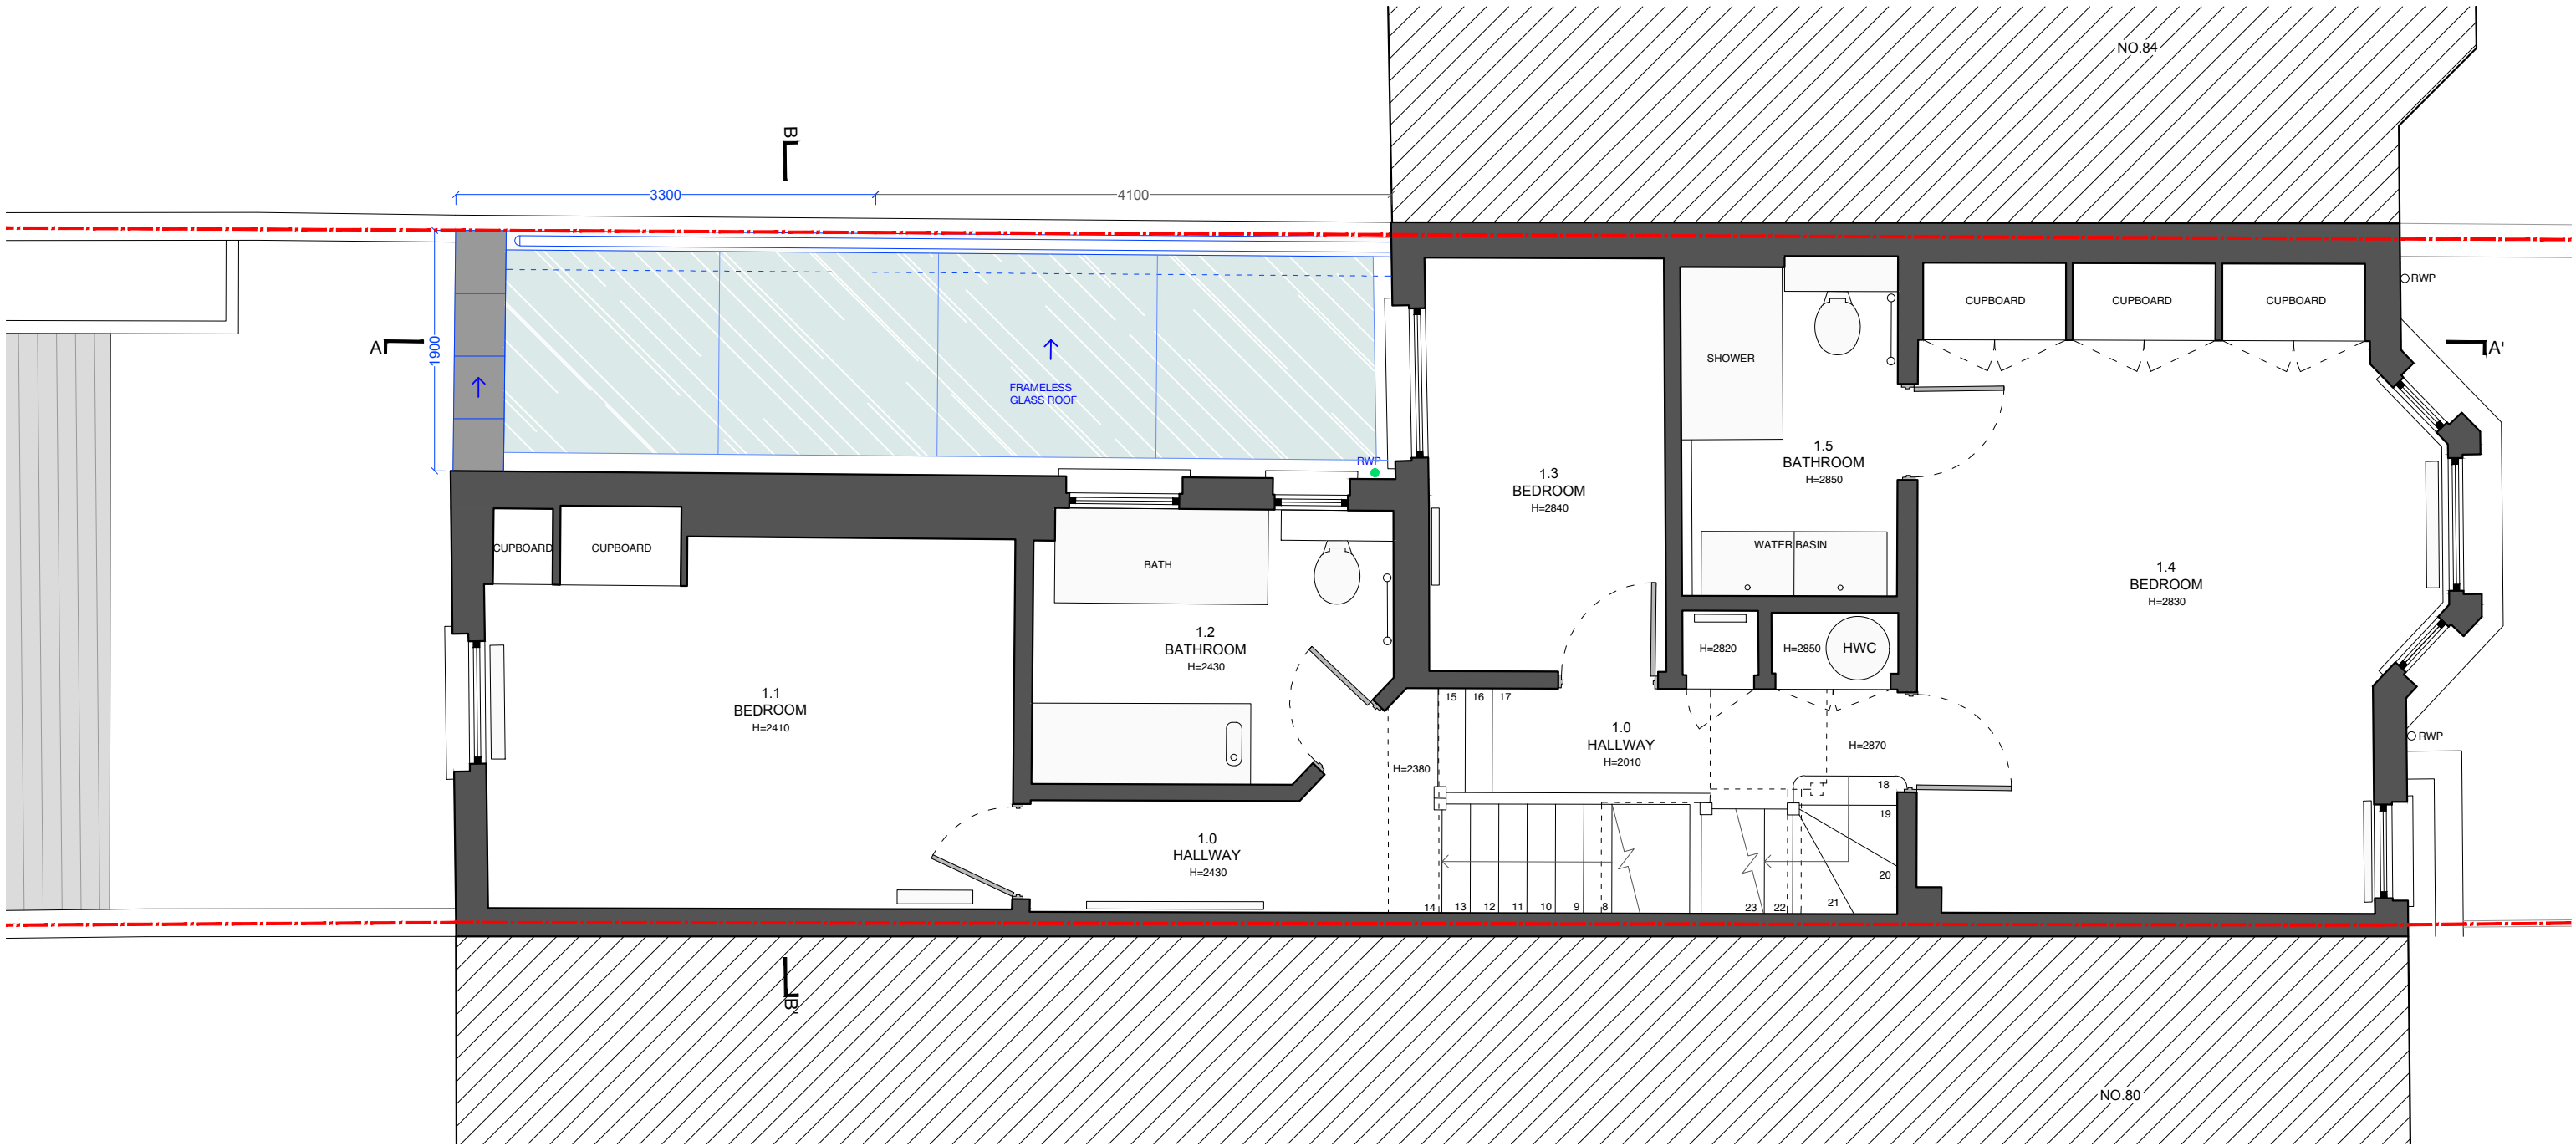

NO	DATE	ISSUE/REVISION
-	15.07.2022	CREATED
A	18.07.2022	CREATED

--- SITE BOUNDARY
--- PROPOSED



ALL DIMENSIONS TO BE CHECKED ON SITE.
REPORT ALL CONFLICTS OF INFORMATION TO BD LONDON.
THIS DRAWING IS THE COPYRIGHT OF BD LONDON.

BD
LONDON

38 TERRACE ROAD, HACKNEY, LONDON E9 7ES
www.bdlondon.co.uk +44(0)20 8985 8106

PROJECT
**82 AGAMEMNON ROAD
LONDON
NW6 1EH**

DRAWING TITLE
**PROPOSED
FIRST FLOOR
PLAN**

SCALE
1:50 @ A3
PROJECT NO.
2206
DATE
18.07.2022


FOR PLANNING

DRAWN
HR
CHECKED BY
MB, PL

DRAWING NO.
PL_110
REVISION
A

NORTH



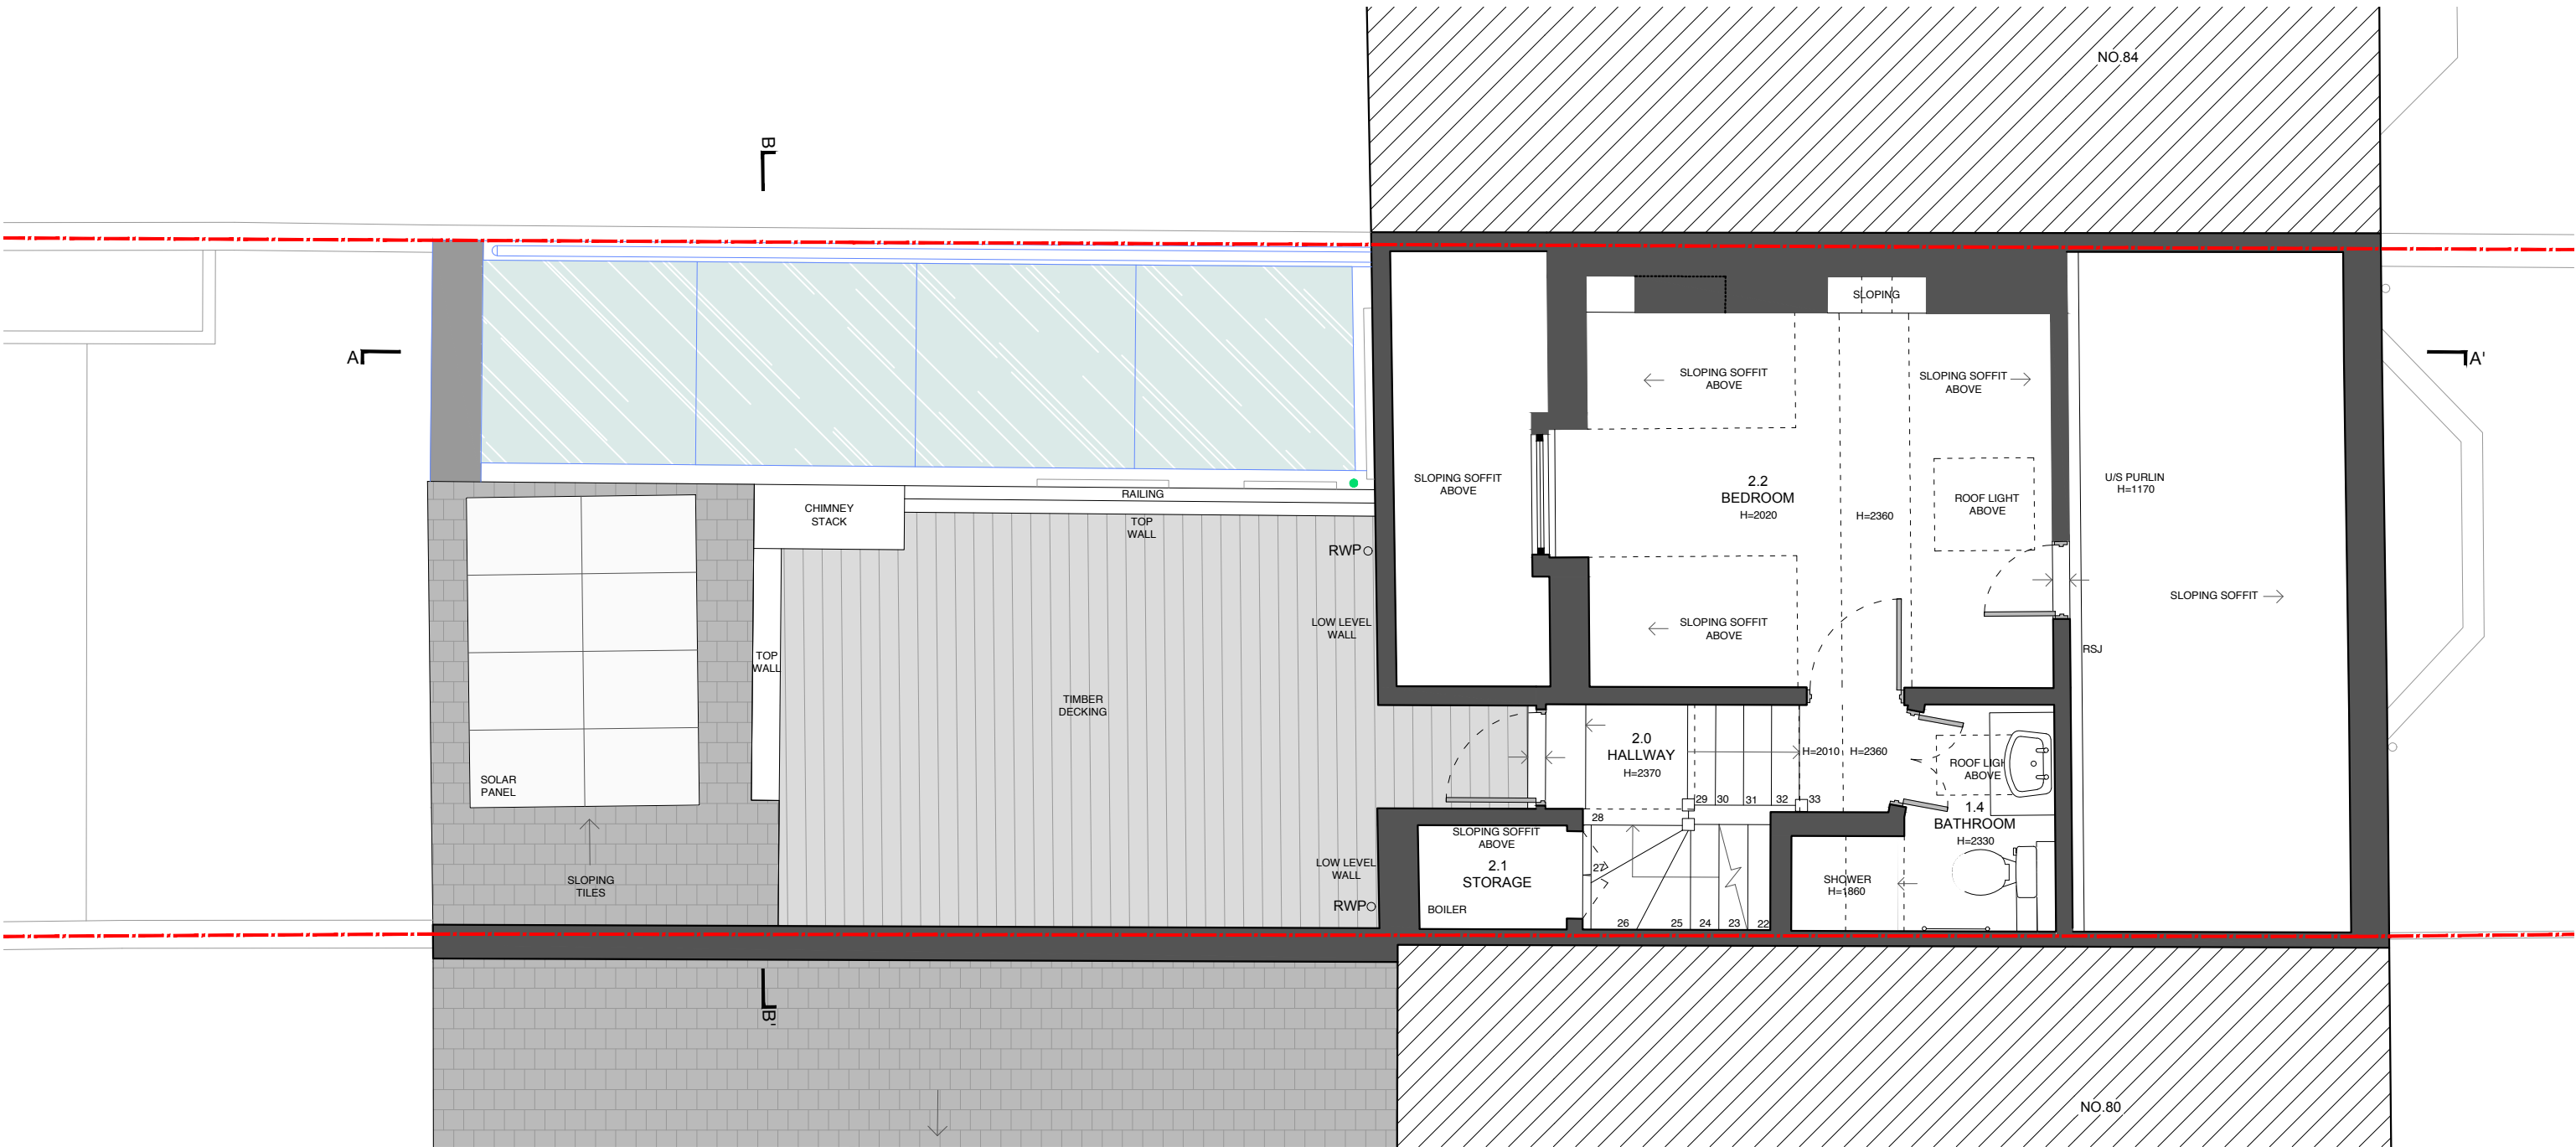

NO	DATE	ISSUE/REVISION
-	15.07.2022	CREATED
A	18.07.2022	UPDATED

--- SITE BOUNDARY
--- PROPOSED

ALL DIMENSIONS TO BE CHECKED ON SITE.
REPORT ALL CONFLICTS OF INFORMATION TO BD LONDON.
THIS DRAWING IS THE COPYRIGHT OF BD LONDON.



BD
LONDON

38 TERRACE ROAD, HACKNEY, LONDON E9 7ES
www.bdlondon.co.uk +44(0)20 8985 8106

PROJECT
**82 AGAMEMNON ROAD
LONDON
NW6 1EH**

DRAWING TITLE
**PROPOSED
SECOND FLOOR
PLAN**


SCALE
1:50 @ A3
PROJECT NO.
2206
DATE
18.07.2022

DRAWN
HR
CHECKED BY
MB, PL

DRAWING NO.
PL_120
REVISION
A

NORTH



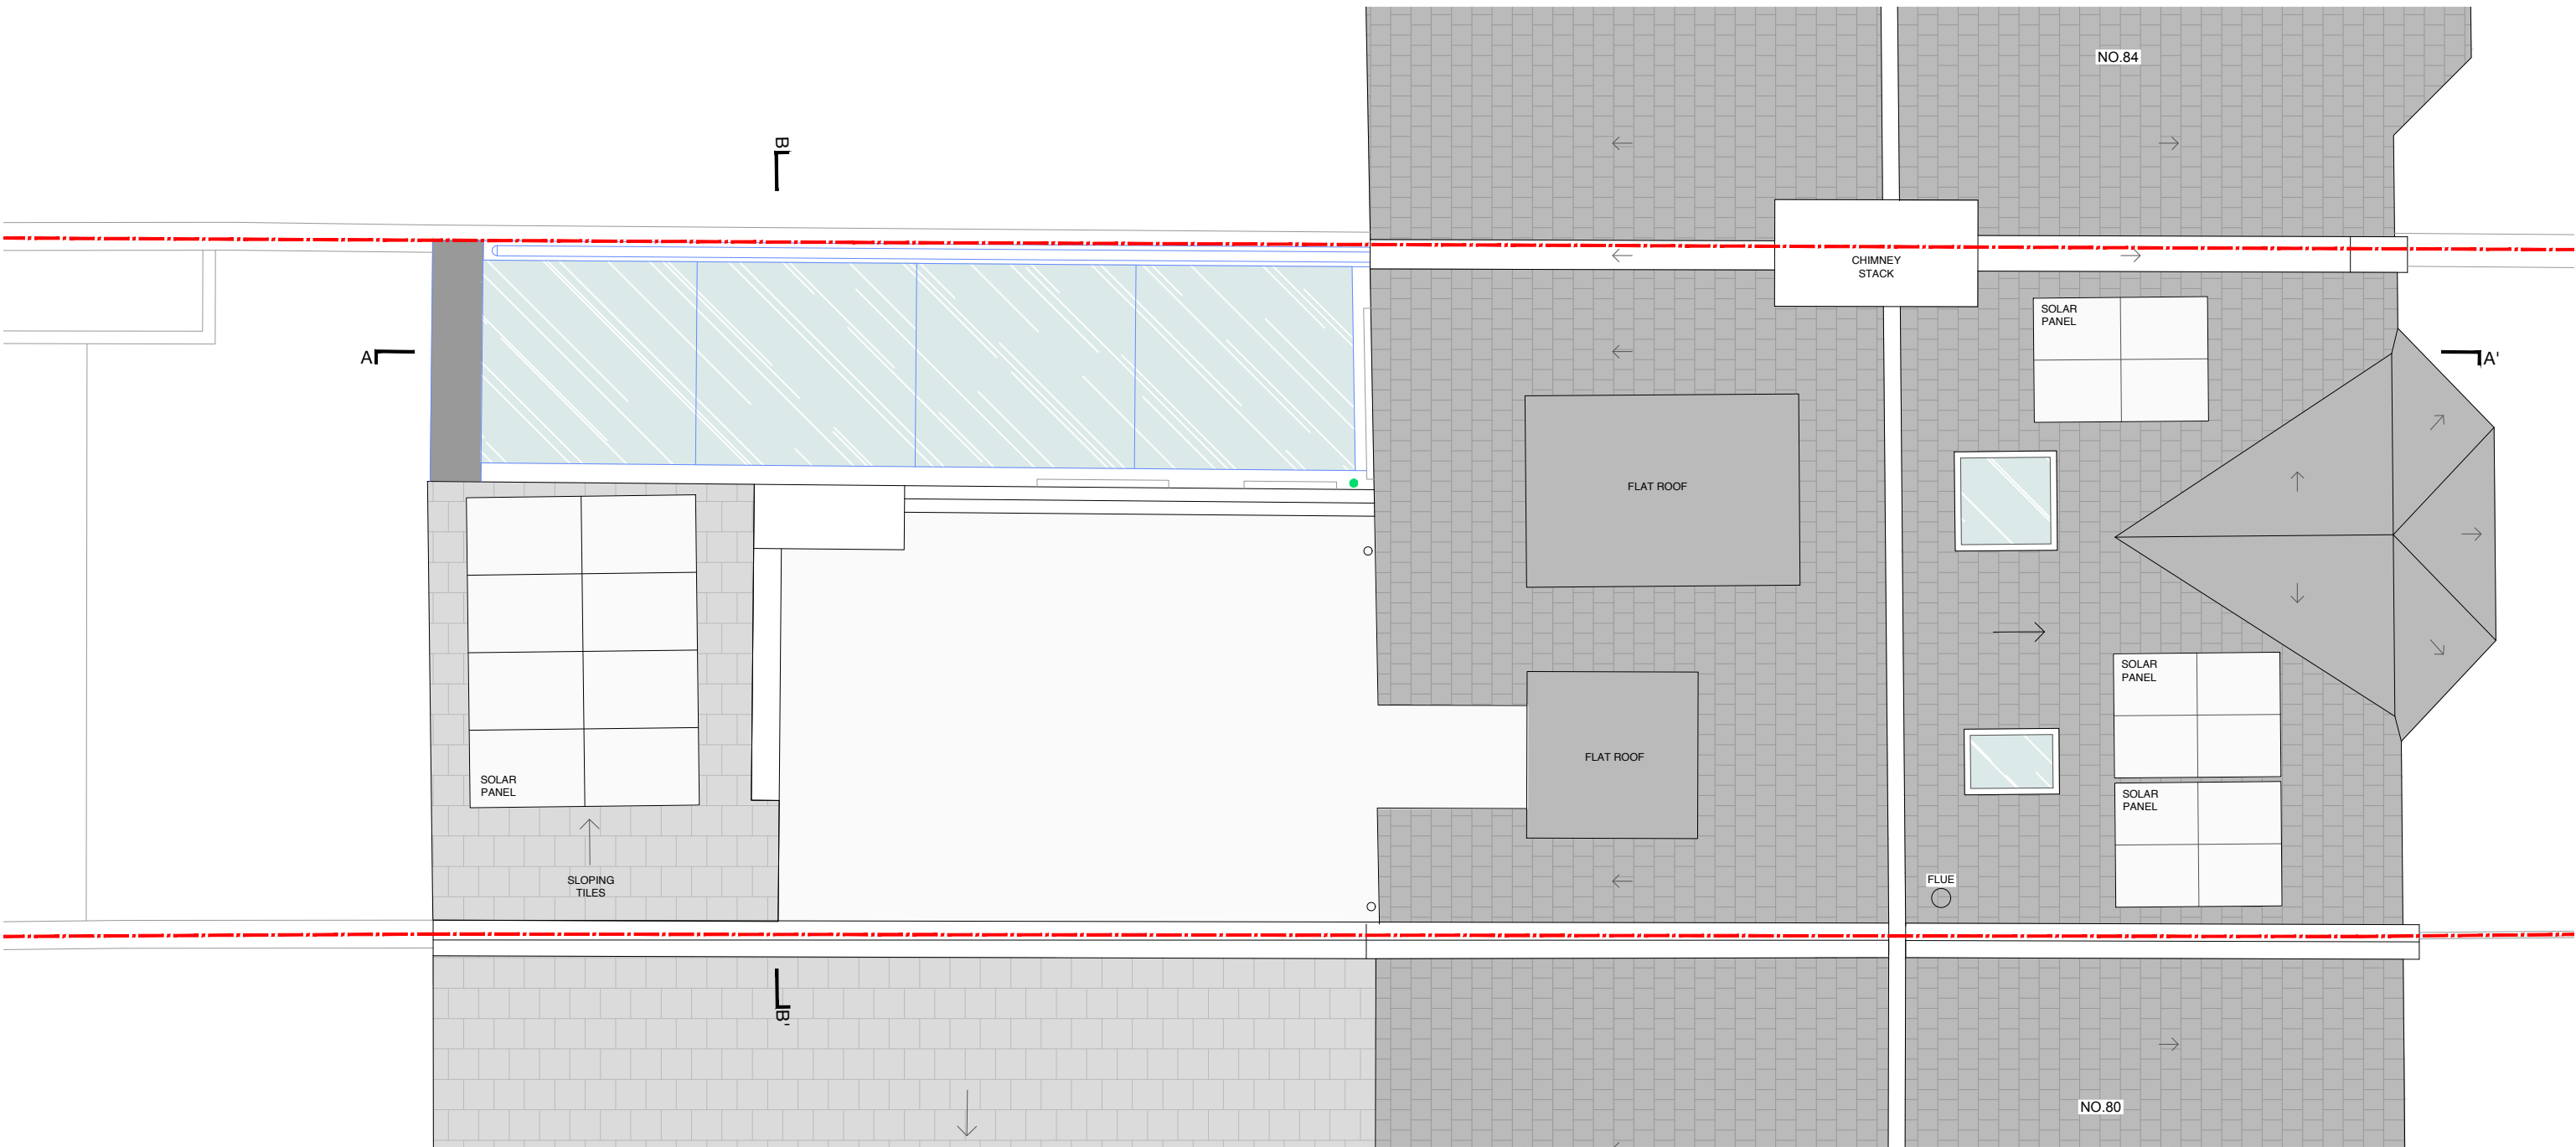

NO	DATE	ISSUE/REVISION
-	15.07.2022	CREATED
A	18.07.2022	UPDATED

ALL DIMENSIONS TO BE CHECKED ON SITE.
REPORT ALL CONFLICTS OF INFORMATION TO BD LONDON.
THIS DRAWING IS THE COPYRIGHT OF BD LONDON.

--- SITE BOUNDARY
--- PROPOSED



BD

LONDON

38 TERRACE ROAD, HACKNEY, LONDON E9 7ES

www.bdlondon.co.uk

PROJECT

82 AGAMEMNON ROAD

LONDON

NW6 1EH

FOR PLANNING

DRAWING NO.

PL_130

REVISION

A

SCALE

1:50 @ A3

PROJECT NO.

2206

DATE

18.07.2022

DRAWN

HR

CHECKED BY

MB, PL

NORTH

© BD LONDON



No. 80

No. 82 Agamemnon Road

No. 84

NO	DATE	ISSUE/REVISION
-	15.07.2022	CREATED
A	18.07.2022	UPDATED

--- SITE BOUNDARY
— PROPOSED

ALL DIMENSIONS TO BE CHECKED ON SITE.
REPORT ALL CONFLICTS OF INFORMATION TO BD LONDON.
THIS DRAWING IS THE COPYRIGHT OF BD LONDON.



BD
LONDON

38 TERRACE ROAD, HACKNEY, LONDON E9 7ES
www.bdlondon.co.uk +44(0)20 8985 8106

PROJECT
82 AGAMEMNON ROAD
LONDON
NW6 1EH

DRAWING TITLE
PROPOSED
FRONT ELEVATION

DRAWING NO.
PL_200
REVISION
A


SCALE
1:50 @ A3
PROJECT NO.
2206
DATE
18.07.2022

DRAWN
HR
CHECKED BY
MB, PL

NORTH



© BD LONDON

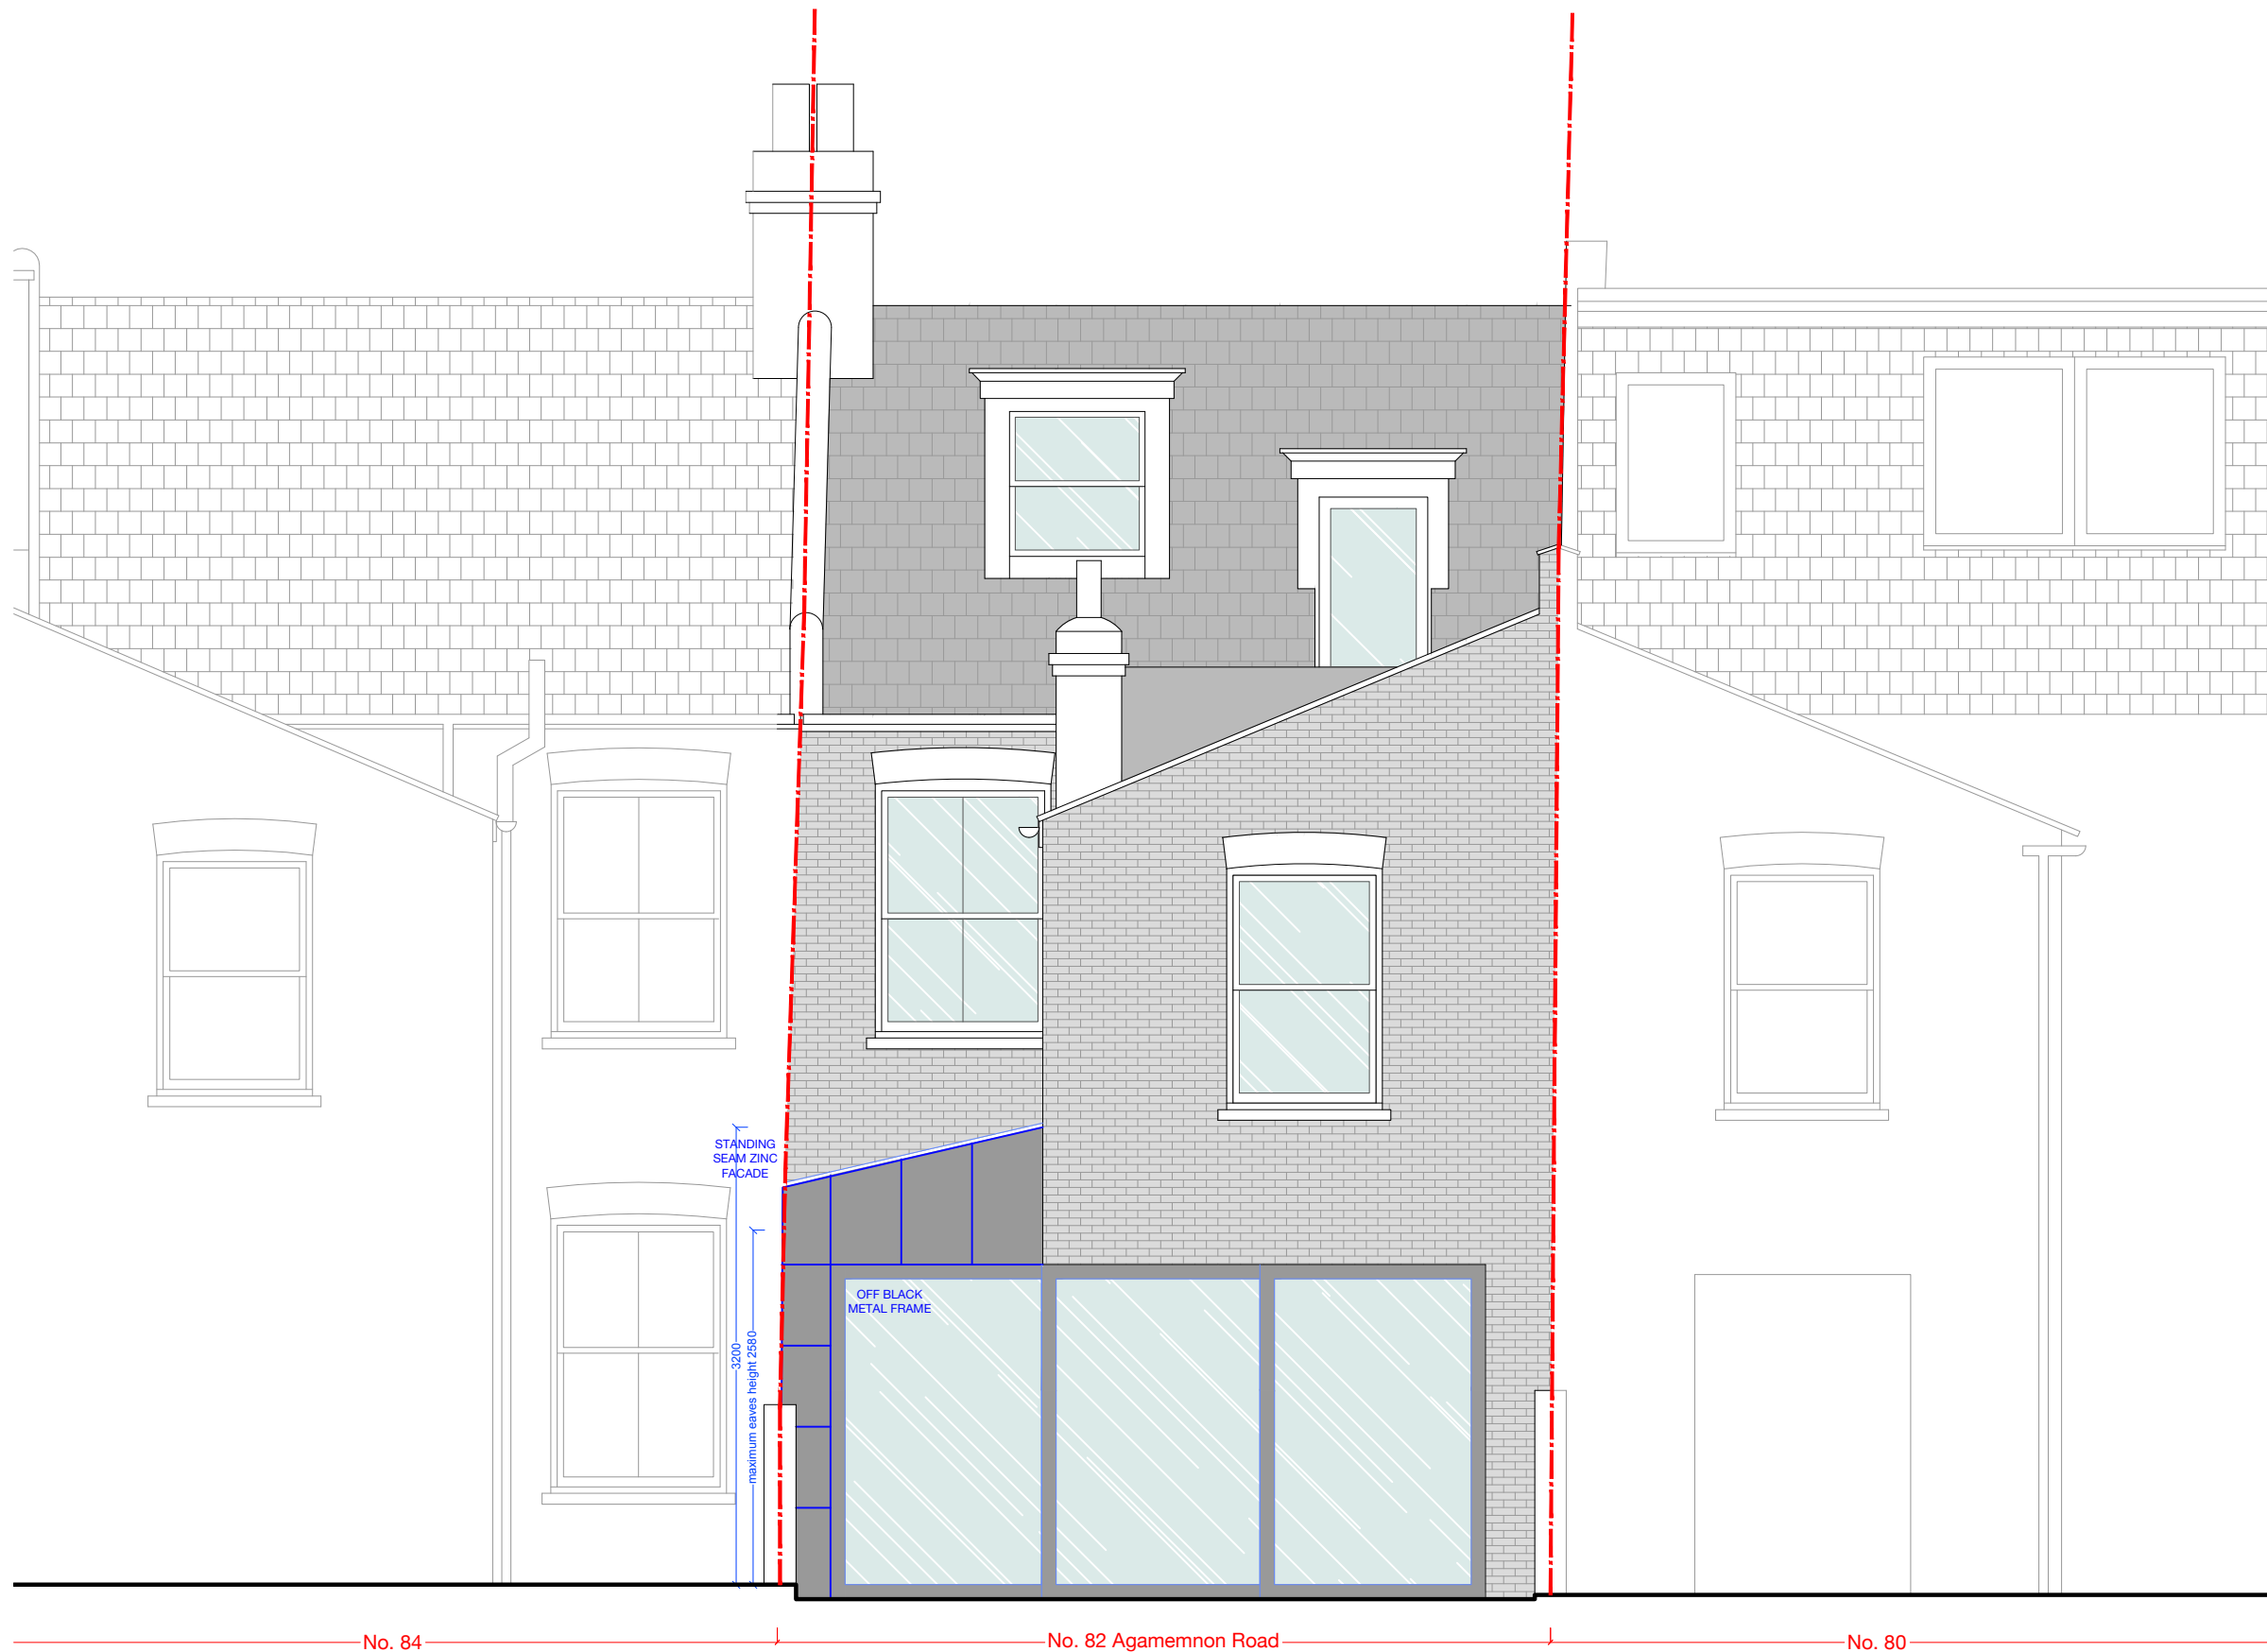

No. 84 No. 82 Agamemnon Road No. 80

NO	DATE	ISSUE/REVISION
-	15.07.2022	CREATED
A	18.07.2022	UPDATED

--- SITE BOUNDARY
--- PROPOSED

ALL DIMENSIONS TO BE CHECKED ON SITE.
REPORT ALL CONFLICTS OF INFORMATION TO BD LONDON.
THIS DRAWING IS THE COPYRIGHT OF BD LONDON.



BD
LONDON

38 TERRACE ROAD, HACKNEY, LONDON E9 7ES
www.bdlondon.co.uk +44(0)20 8985 8106

PROJECT
82 AGAMEMNON ROAD
LONDON
NW6 1EH

FOR PLANNING		DRAWING NO.	
DRAWING TITLE		PL_210	
PROPOSED		REVISION	
REAR ELEVATION		A	
SCALE		NORTH	
1:50 @ A3		DRAWN	
PROJECT NO.		HR	
2206		CHECKED BY	
DATE		MB, PL	
18.07.2022			



NO	DATE	ISSUE/REVISION
-	15.07.2022	CREATED
A	18.07.2022	UPDATED

ALL DIMENSIONS TO BE CHECKED ON SITE.
REPORT ALL CONFLICTS OF INFORMATION TO BD LONDON.
THIS DRAWING IS THE COPYRIGHT OF BD LONDON.

 SITE BOUNDARY
 PROPOSED



BD
LONDON

38 TERRACE ROAD, HACKNEY, LONDON E9 7ES
www.bdlondon.co.uk +44(0)20 8985 8106

PROJECT
**82 AGAMEMNON ROAD
LONDON
NW6 1EH**

DRAWING TITLE
**PROPOSED
NORTH-EAST SIDE
ELEVATION**


SCALE
1:50 @ A3
PROJECT NO.
2206
DATE
18.07.2022

DRAWN
HR
CHECKED BY
MB, PL

DRAWING NO.
PL_220
REVISION
A

NORTH



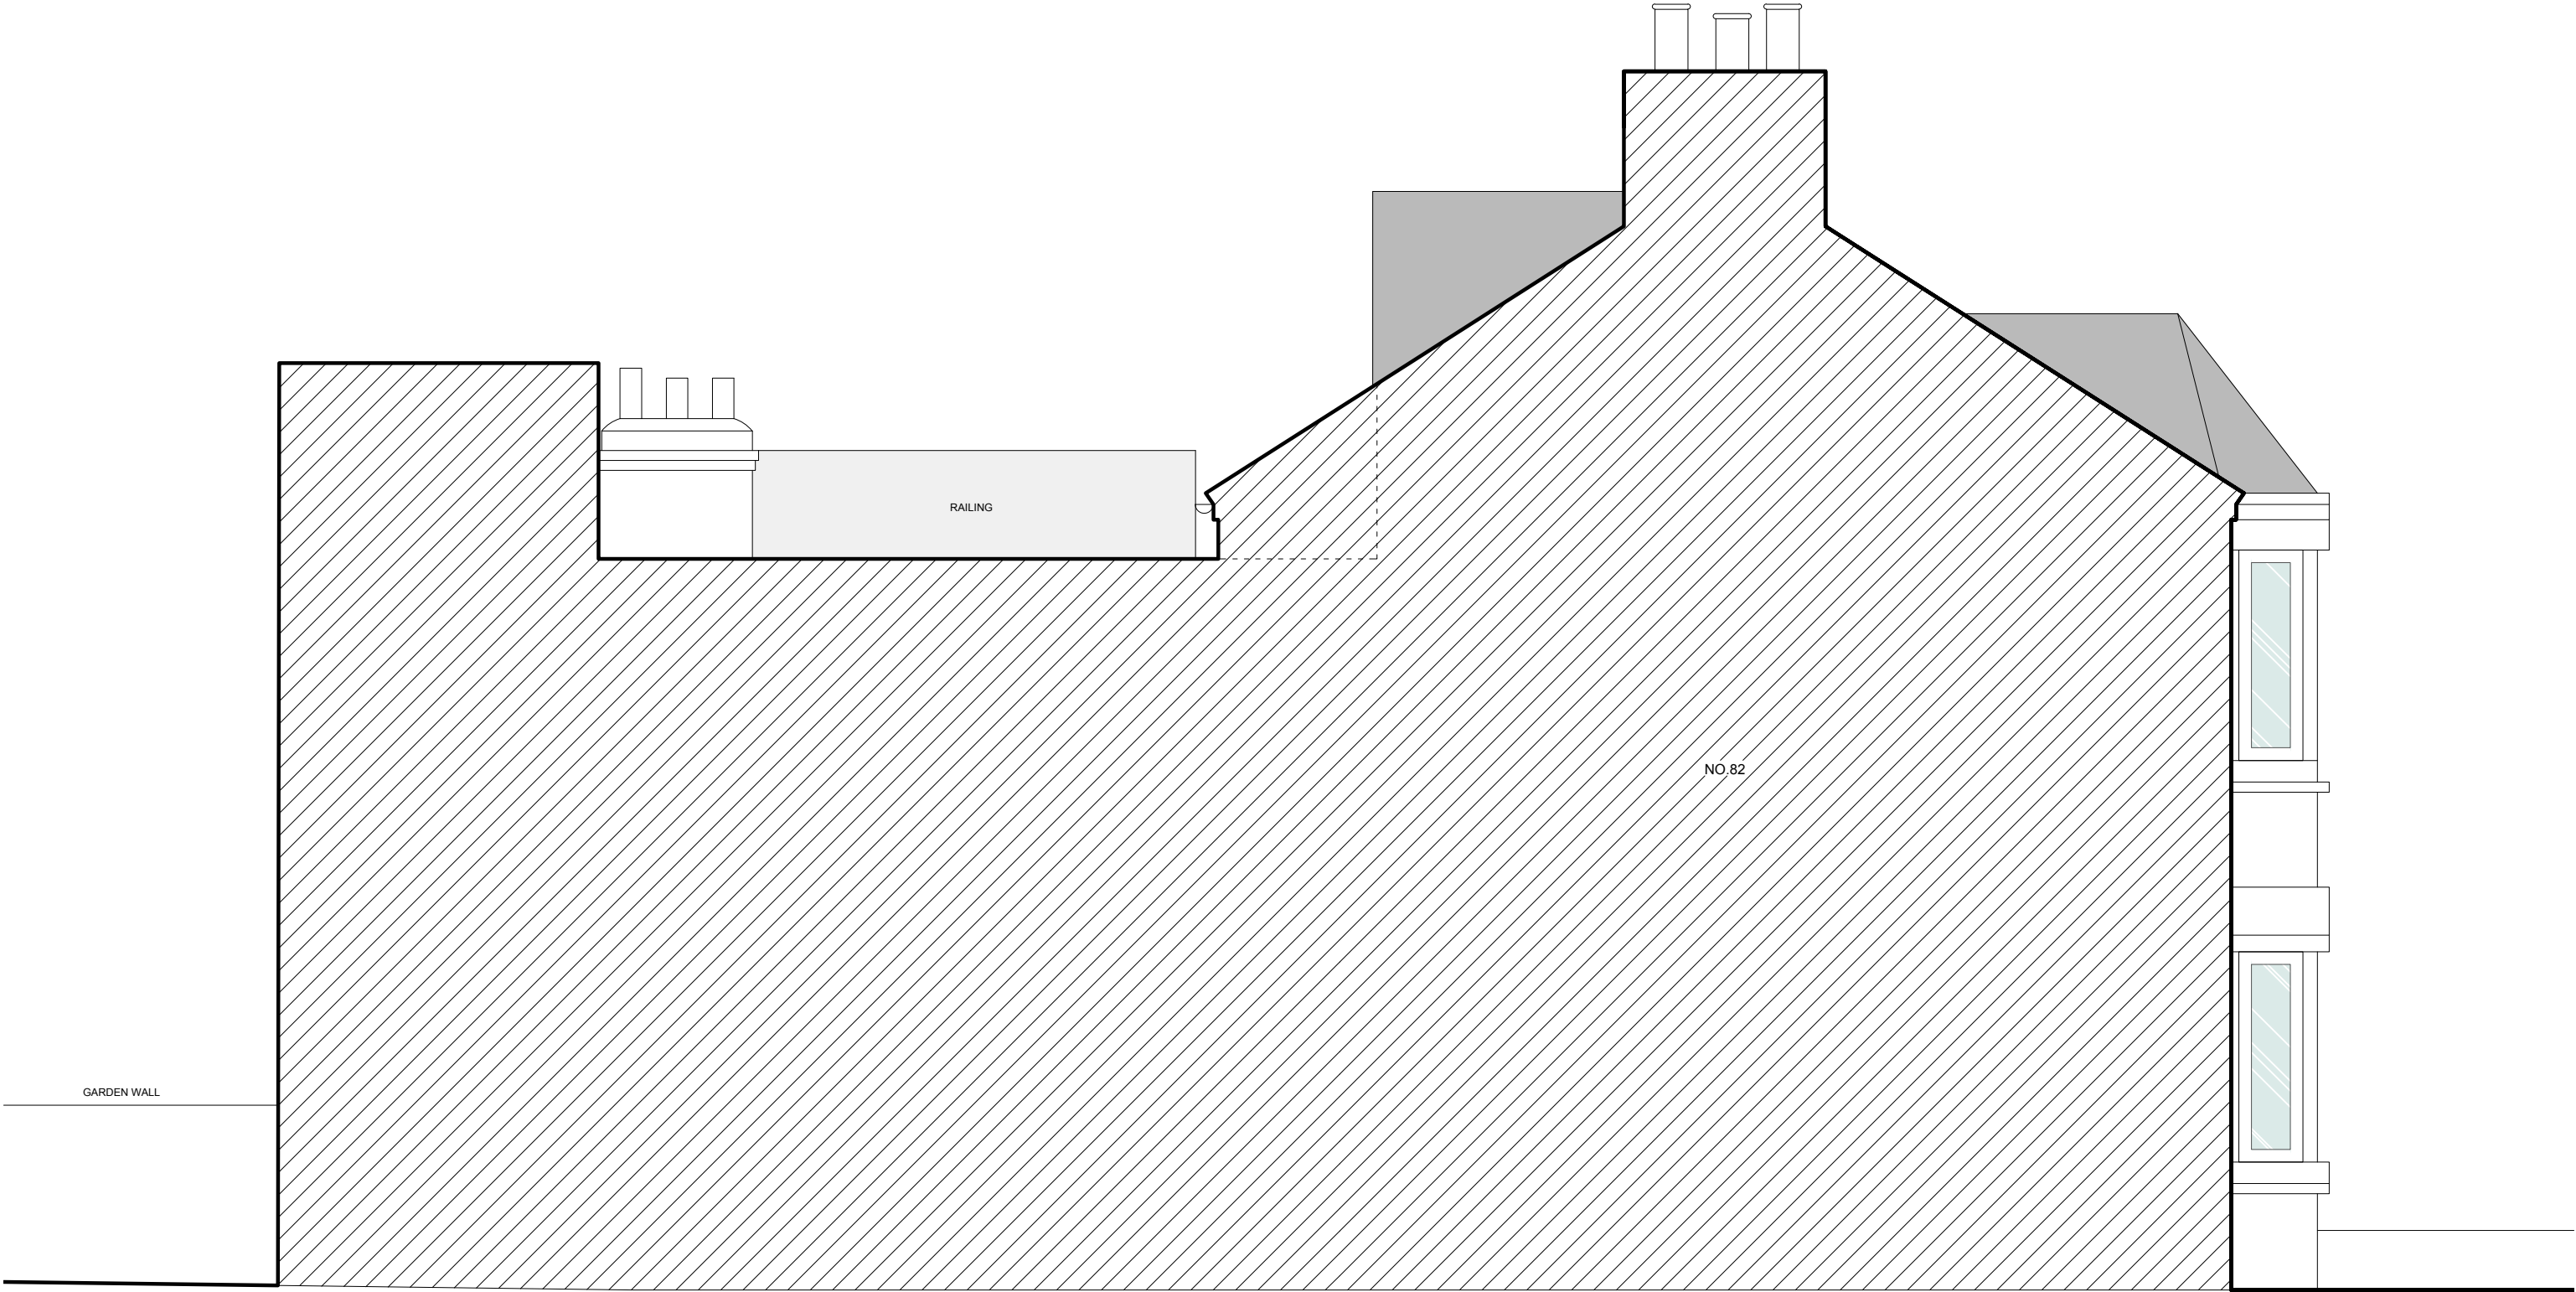

NO	DATE	ISSUE/REVISION
-	15.07.2022	CREATED
A	18.07.2022	UPDATED

ALL DIMENSIONS TO BE CHECKED ON SITE.
REPORT ALL CONFLICTS OF INFORMATION TO BD LONDON.
THIS DRAWING IS THE COPYRIGHT OF BD LONDON.

 SITE BOUNDARY
 PROPOSED



BD
LONDON

38 TERRACE ROAD, HACKNEY, LONDON E9 7ES
www.bdlondon.co.uk +44(0)20 8985 8106

PROJECT
**82 AGAMEMNON ROAD
LONDON
NW6 1EH**

DRAWING TITLE
**PROPOSED
NORTH-WEST SIDE
ELEVATION**


SCALE
1:50 @ A3
PROJECT NO.
2206
DATE
18.07.2022

DRAWN
HR
CHECKED BY
MB, PL

DRAWING NO.
PL_230
REVISION
A

NORTH



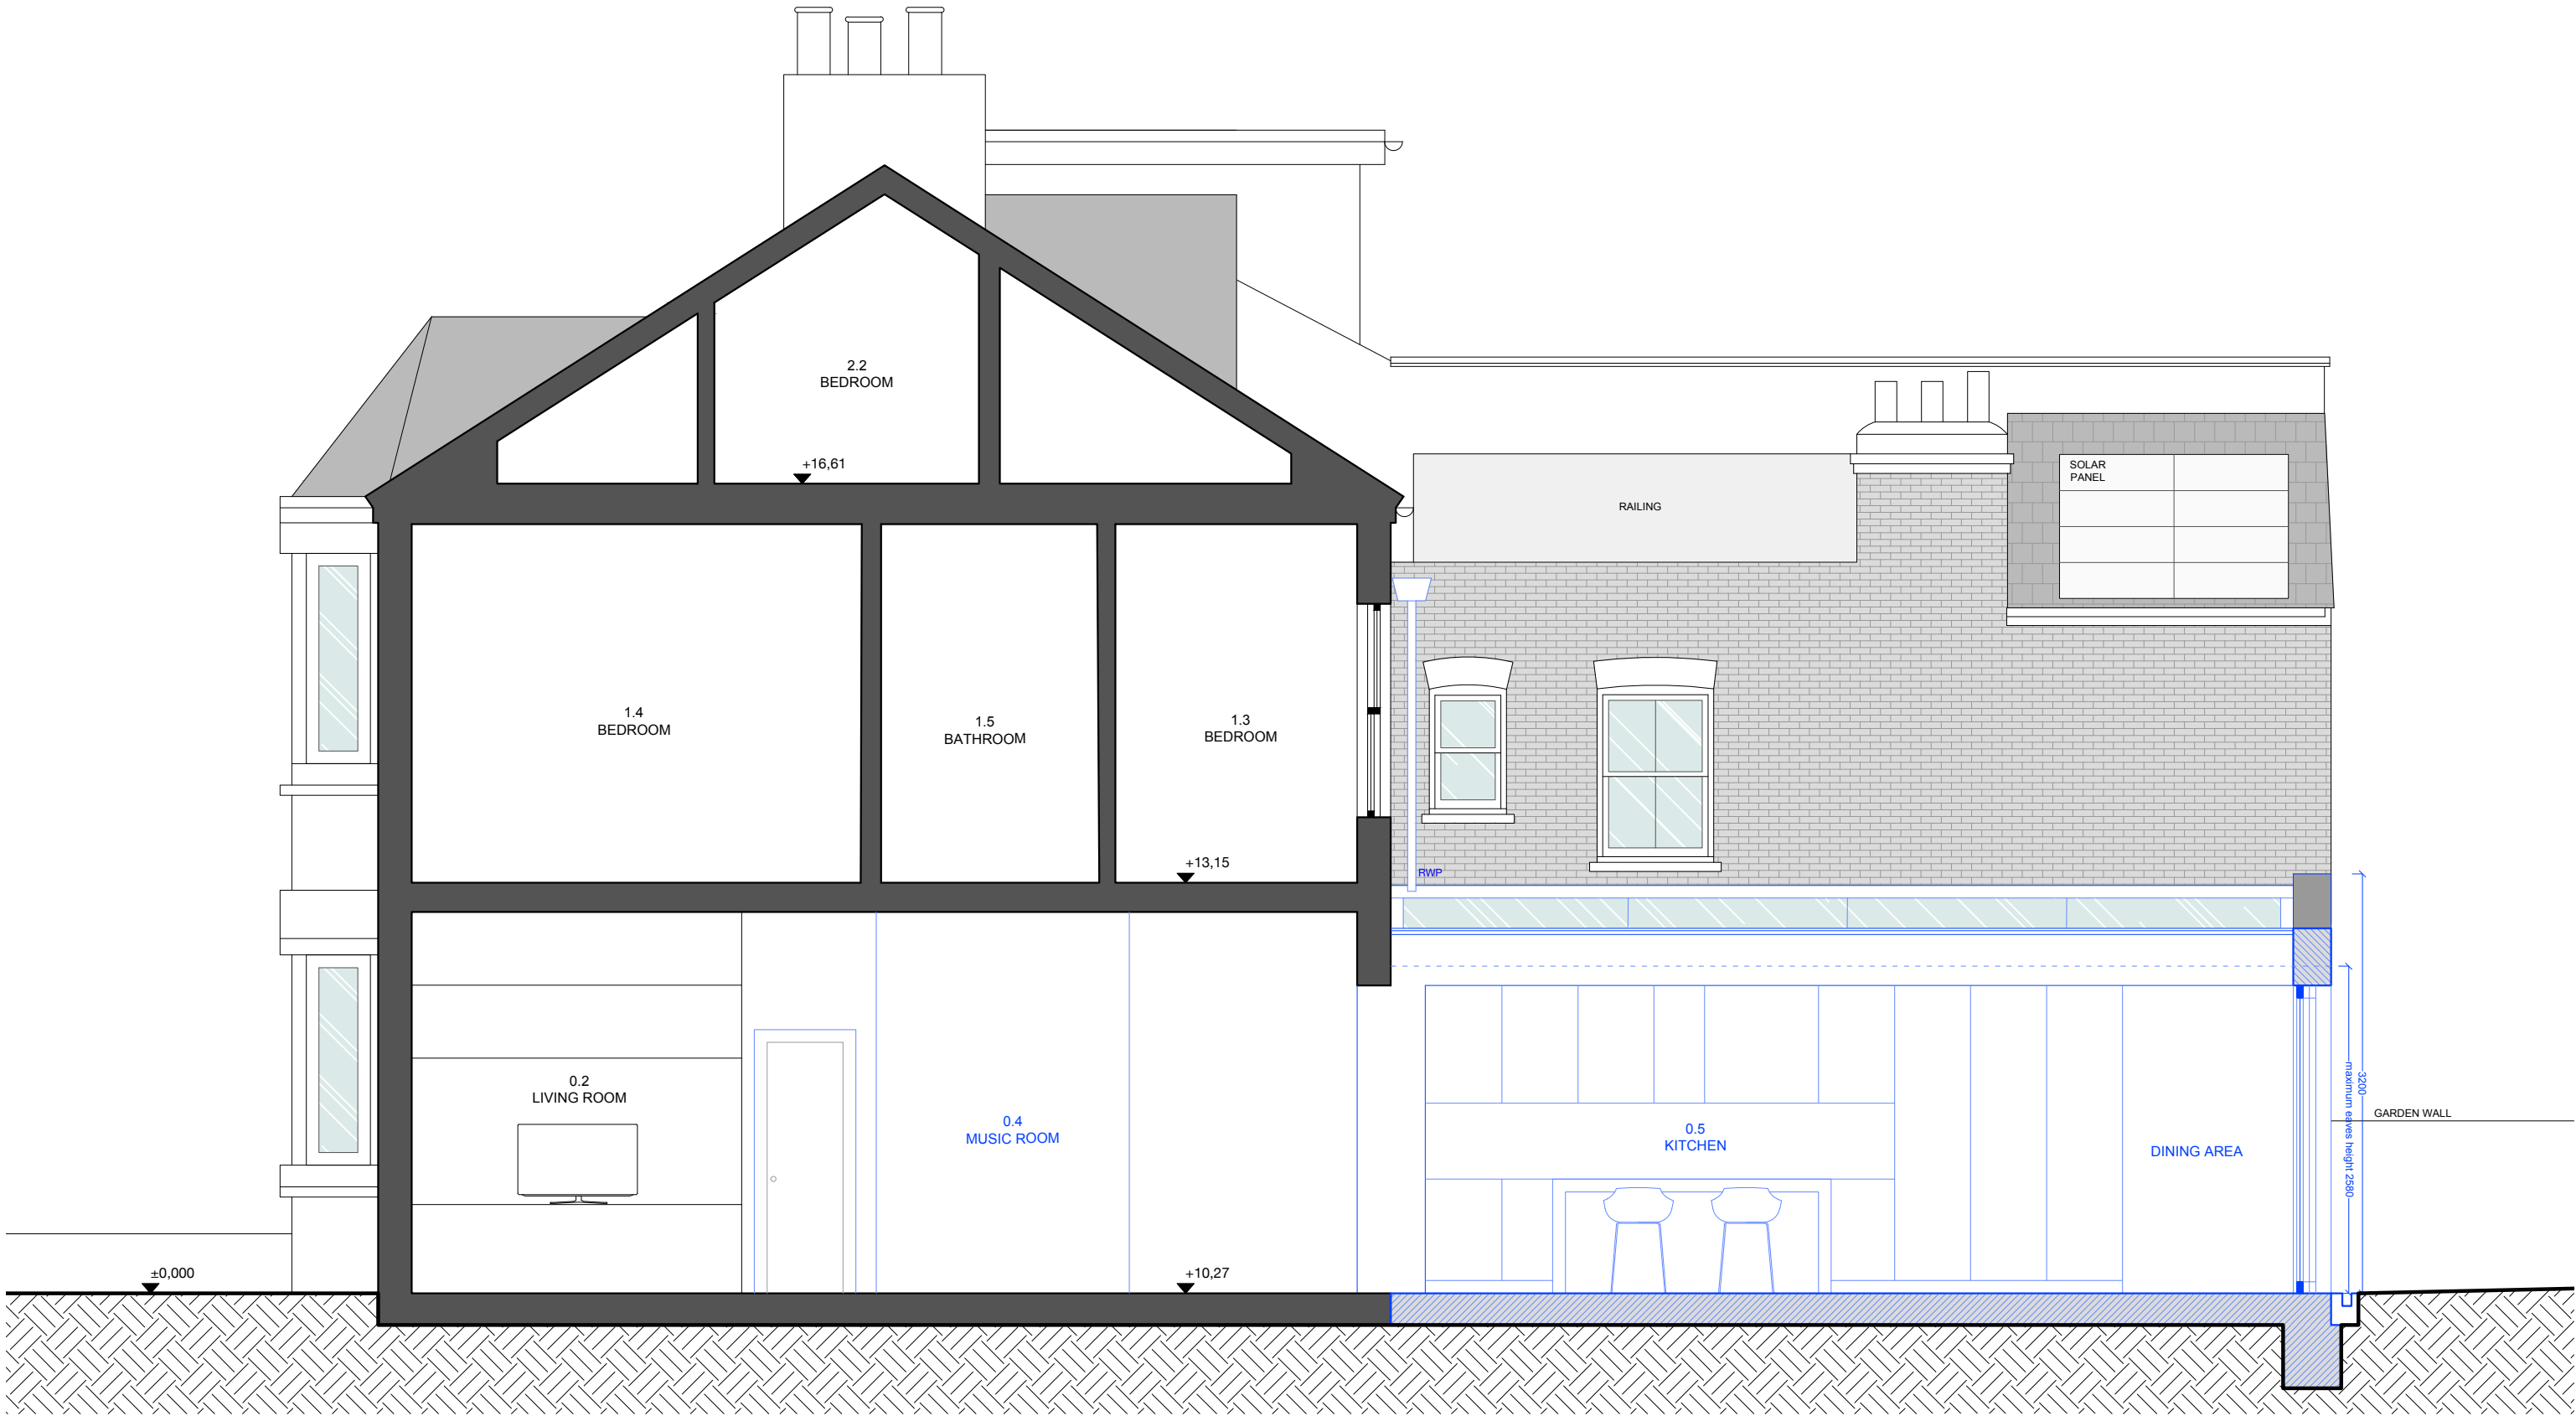

NO	DATE	ISSUE/REVISION
-	15.07.2022	CREATED
A	18.07.2022	UPDATED

ALL DIMENSIONS TO BE CHECKED ON SITE.
REPORT ALL CONFLICTS OF INFORMATION TO BD LONDON.
THIS DRAWING IS THE COPYRIGHT OF BD LONDON.

--- SITE BOUNDARY
--- PROPOSED



BD
LONDON

38 TERRACE ROAD, HACKNEY, LONDON E9 7ES
www.bdlondon.co.uk +44(0)20 8985 8106

PROJECT
**82 AGAMEMNON ROAD
LONDON
NW6 1EH**

DRAWING TITLE
**PROPOSED
SECTION AA'**

SCALE
1:50 @ A3

PROJECT NO.
2206

DATE
18.07.2022


DRAWING NO.
PL_300

REVISION
A

DRAWN
HR

CHECKED BY
MB, PL

NORTH

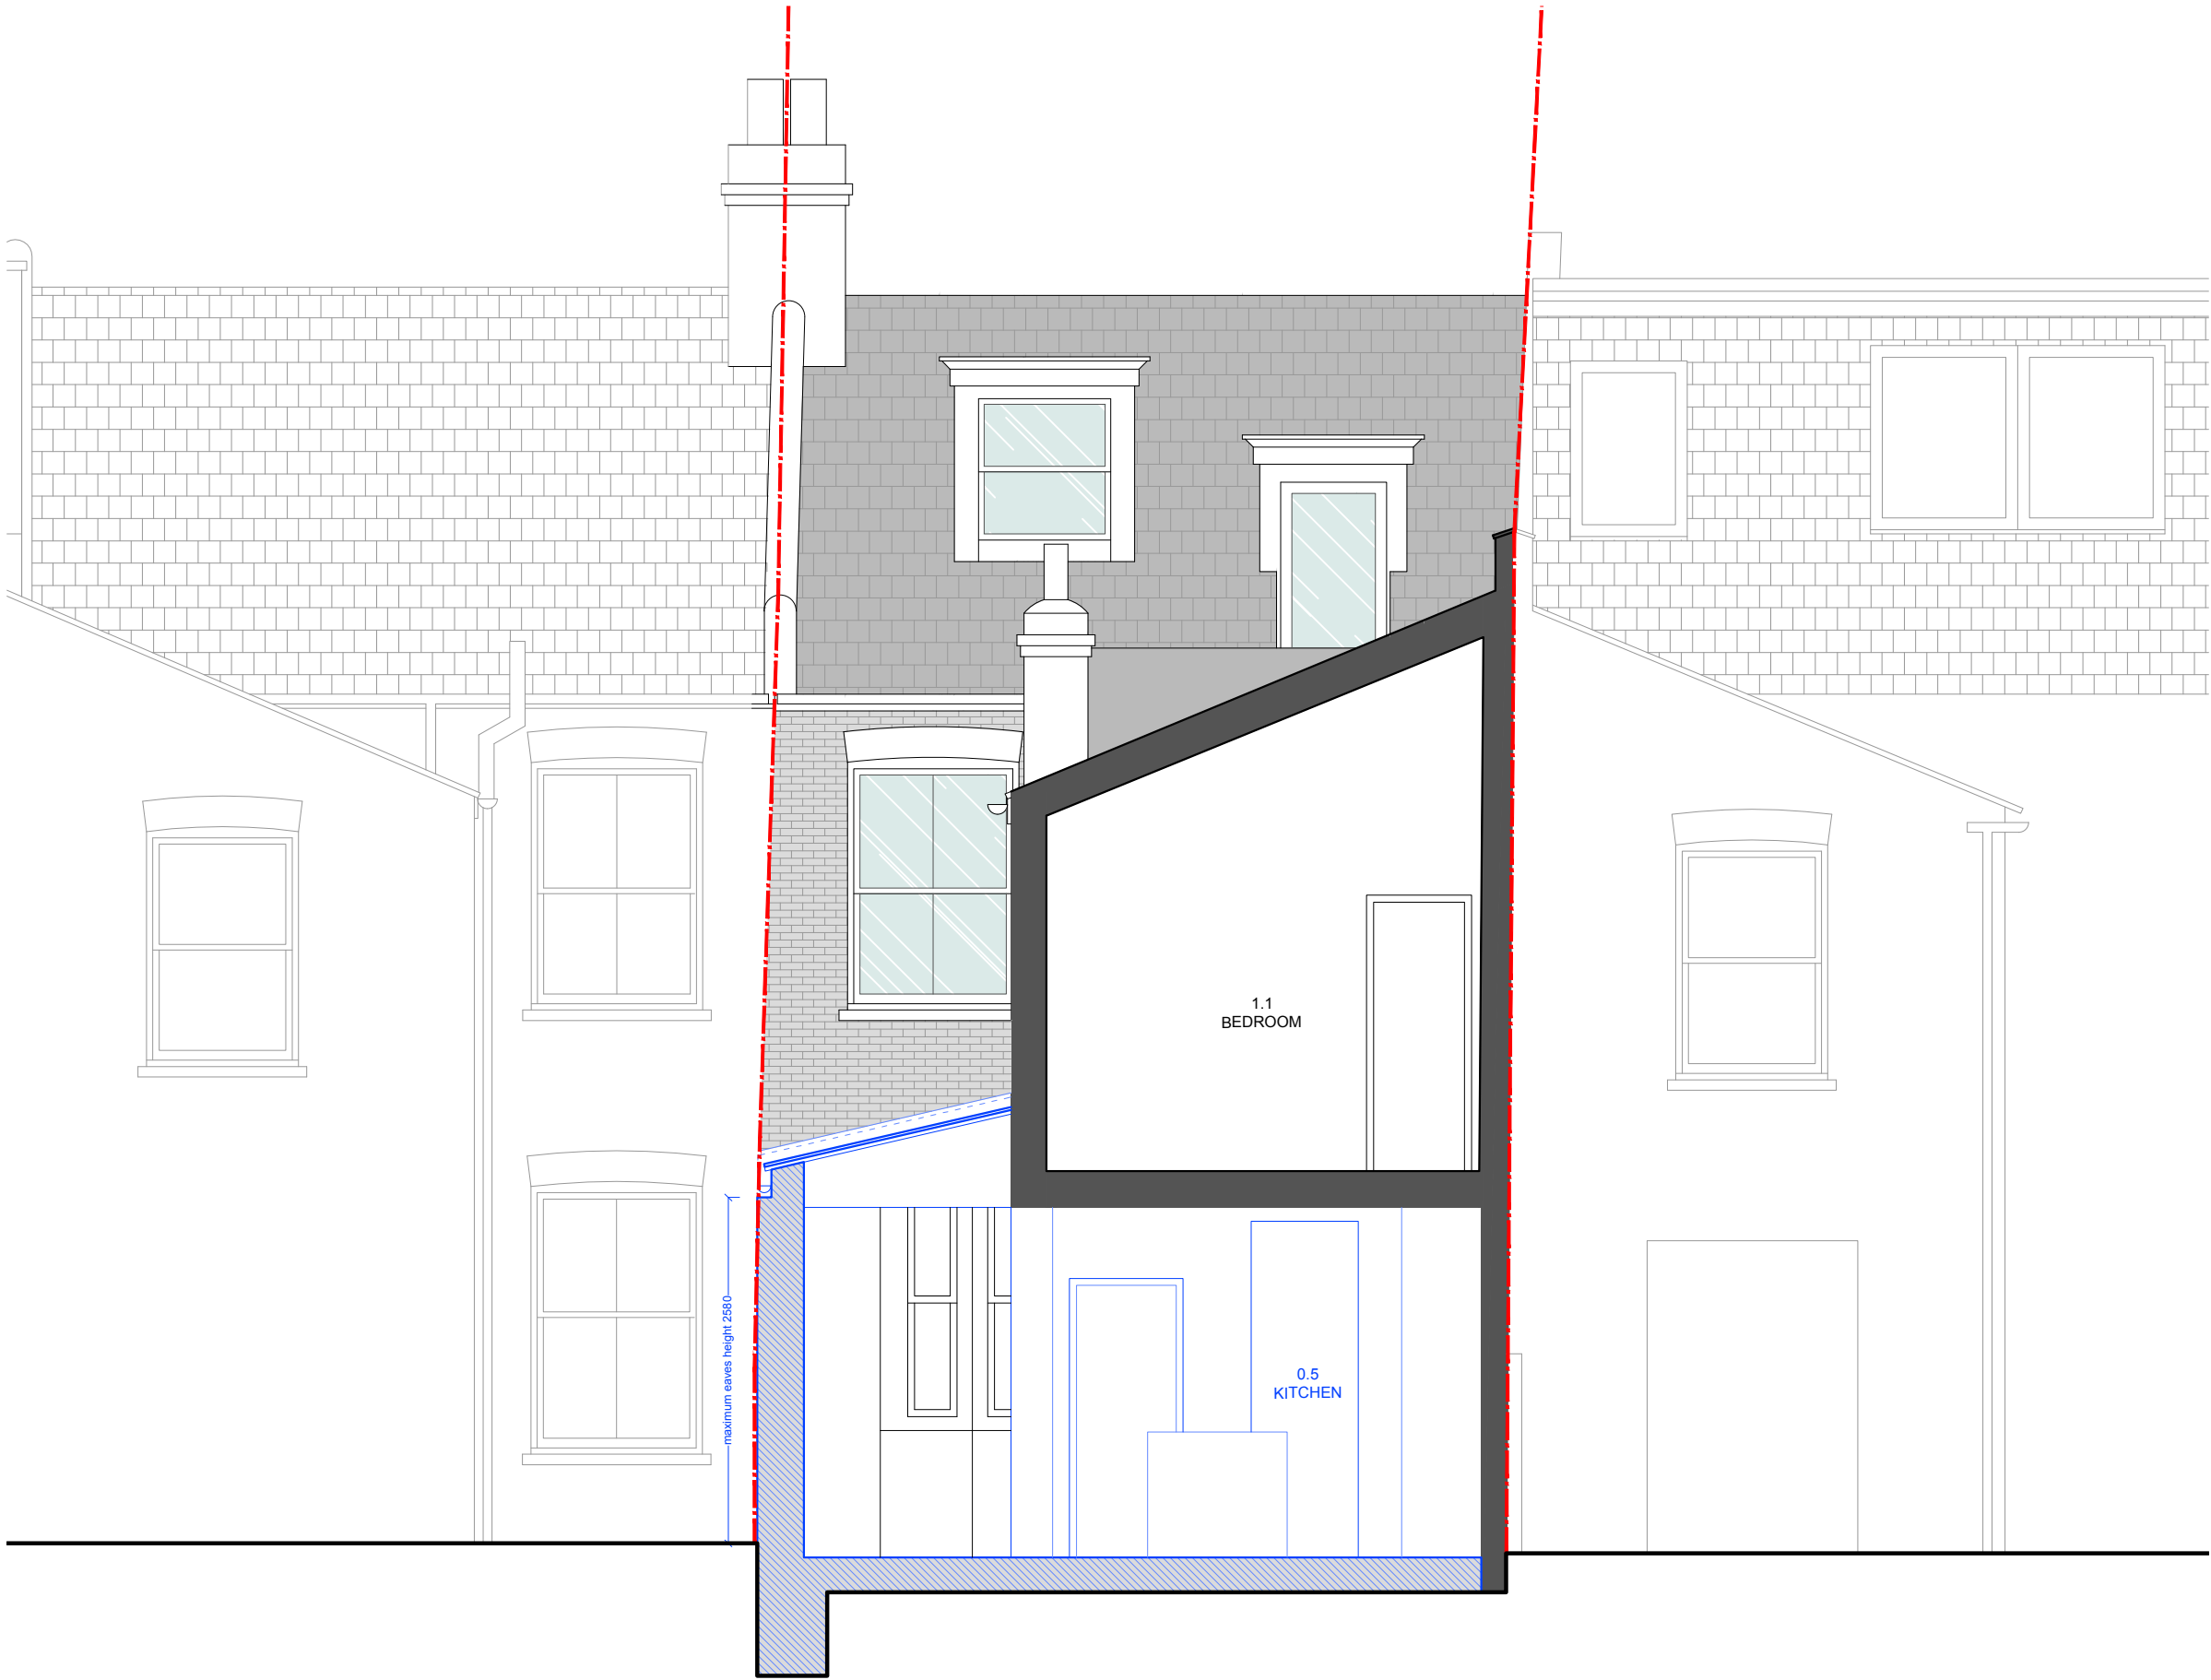

NO	DATE	ISSUE/REVISION
-	15.07.2022	CREATED
A	18.07.2022	UPDATED

--- SITE BOUNDARY
--- PROPOSED

ALL DIMENSIONS TO BE CHECKED ON SITE.
REPORT ALL CONFLICTS OF INFORMATION TO BD LONDON.
THIS DRAWING IS THE COPYRIGHT OF BD LONDON.



BD
LONDON

38 TERRACE ROAD, HACKNEY, LONDON E9 7ES
www.bdlondon.co.uk +44(0)20 8985 8106

PROJECT
**82 AGAMEMNON ROAD
LONDON
NW6 1EH**

DRAWING TITLE
**PROPOSED
SECTION BB'**

SCALE
1:50 @ A3
PROJECT NO.
2206
DATE
18.07.2022

FOR PLANNING

DRAWING NO.
PL_310
REVISION
A

DRAWN
HR
CHECKED BY
MB, PL

NORTH



© BD LONDON