


This drawing is protected under Copyright and at no time should any portion of this drawing be reproduced or copied without the permission of the Architect (Design Copyright Act 1988). This drawing must not be used for purposes other than that for which it was provided. It is supplied without liability for any errors or omissions. Drawings only to be scaled for planning application purposes, all dimensions to be checked on site. All drawings subject to Statutory Authority Approval.

Notes:



1 0 1 2 3 4 5
SCALE 1:100 m

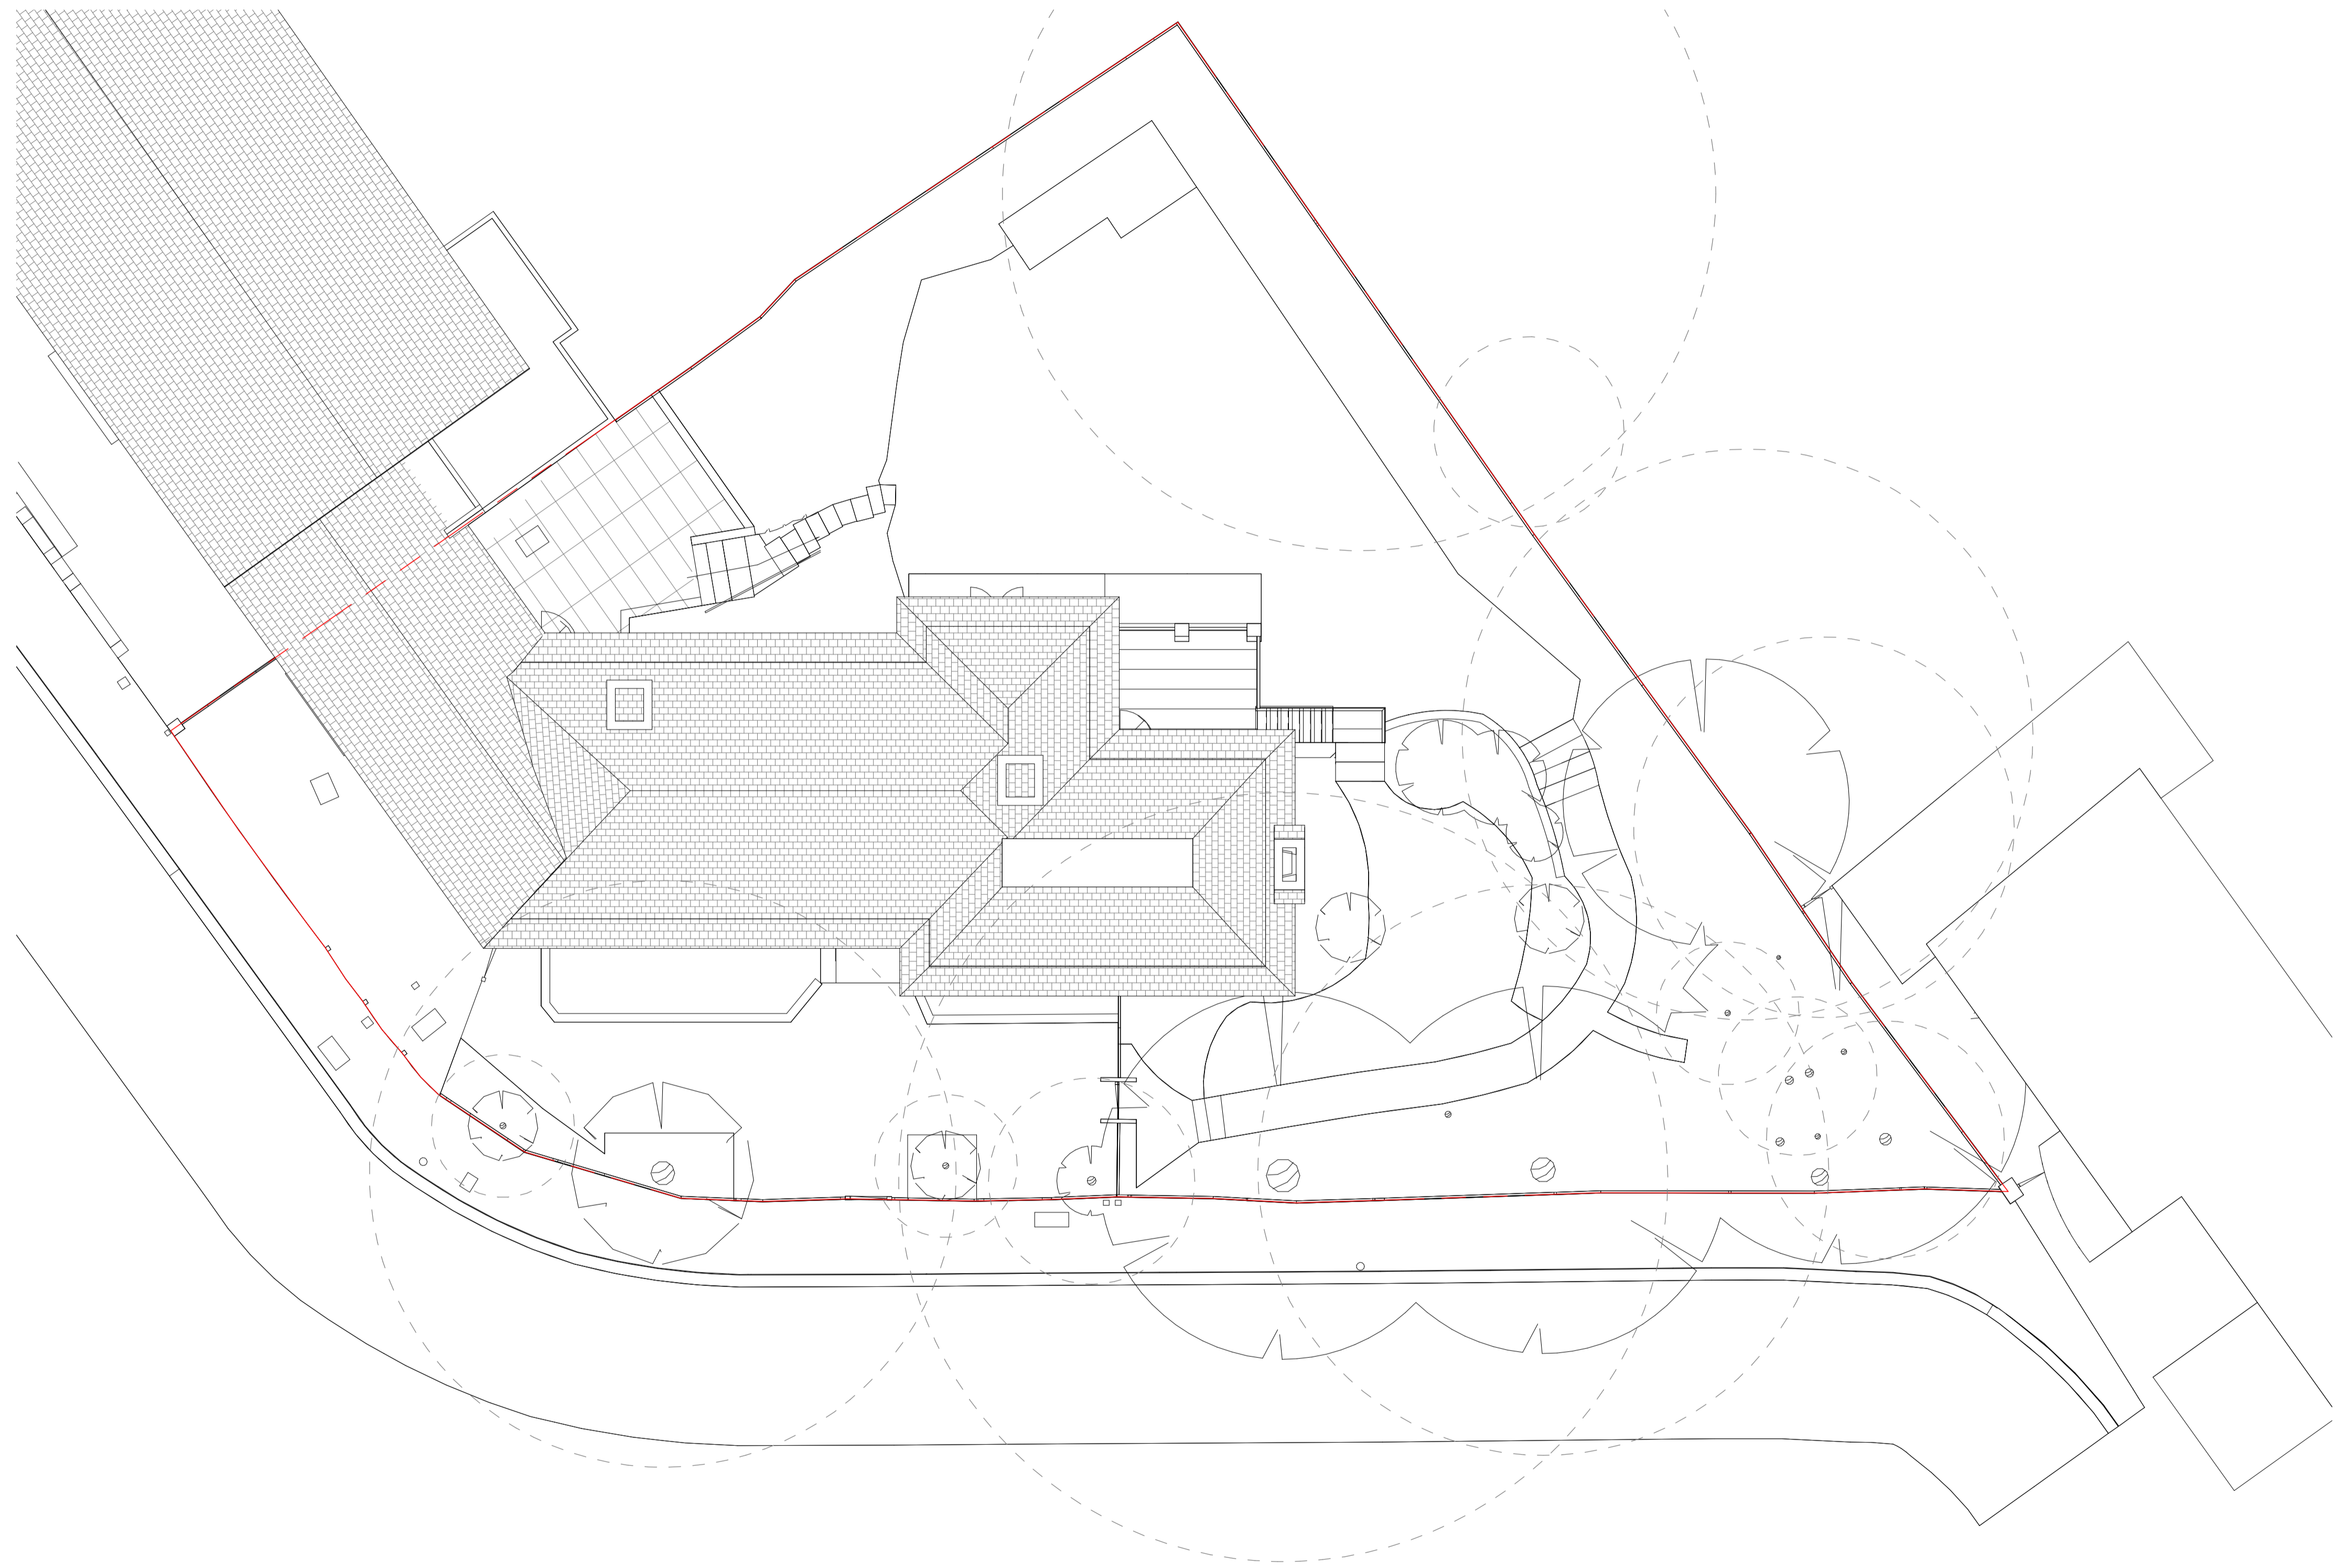

Existing Site Plan
1 : 100

Rev	Description	Date	Drawn	Clkd
0	First Issue	25.05.22		



16 lambton place
notting hill
london w112sh
t 02072293125
f 02072293257
e info@wolffarchitects.co.uk

status: **PLANNING**

project: **12 Pilgrim's Lane
Hampstead, London**


drawing title: **Existing Site Plan**

date: **02/02/22** | scale: **1 : 100**

dwg no: **2160-PL-010** | rev no: **0**

This drawing is protected under Copyright and at no time should any portion of this drawing be reproduced or copied without the permission of the Architect (Design Copyright Act 1988).
 This drawing must not be used for purposes other than that for which it was provided. It is supplied without liability for any errors or omissions.
 Drawings only to be scaled for planning application purposes, all dimensions to be checked on site. All drawings subject to Statutory Authority Approval.

Notes:

 

Existing Lower Ground Floor Plan
 1 : 100

Rev	Description	Date	Drawn	Chkd
0	First Issue	25.05.22		



16 lambton place
 notting hill
 london w112sh
 t 02072293125
 f 02072293257
 e info@wolffarchitects.co.uk

status: **PLANNING**

project: **12 Pilgrim's Lane
 Hampstead, London**



drawing title: **Existing Lower
 Ground Floor Plan**

date: **11/18/21** | scale: **1 : 100**

dwg no: **2160-PL-151** | rev no: **0**

This drawing is protected under Copyright and at no time should any portion of this drawing be reproduced or copied without the permission of the Architect (Design Copyright Act 1988). This drawing must not be used for purposes other than that for which it was provided. It is supplied without liability for any errors or omissions. Drawings only to be scaled for planning application purposes, all dimensions to be checked on site. All drawings subject to Statutory Authority Approval.

Notes:

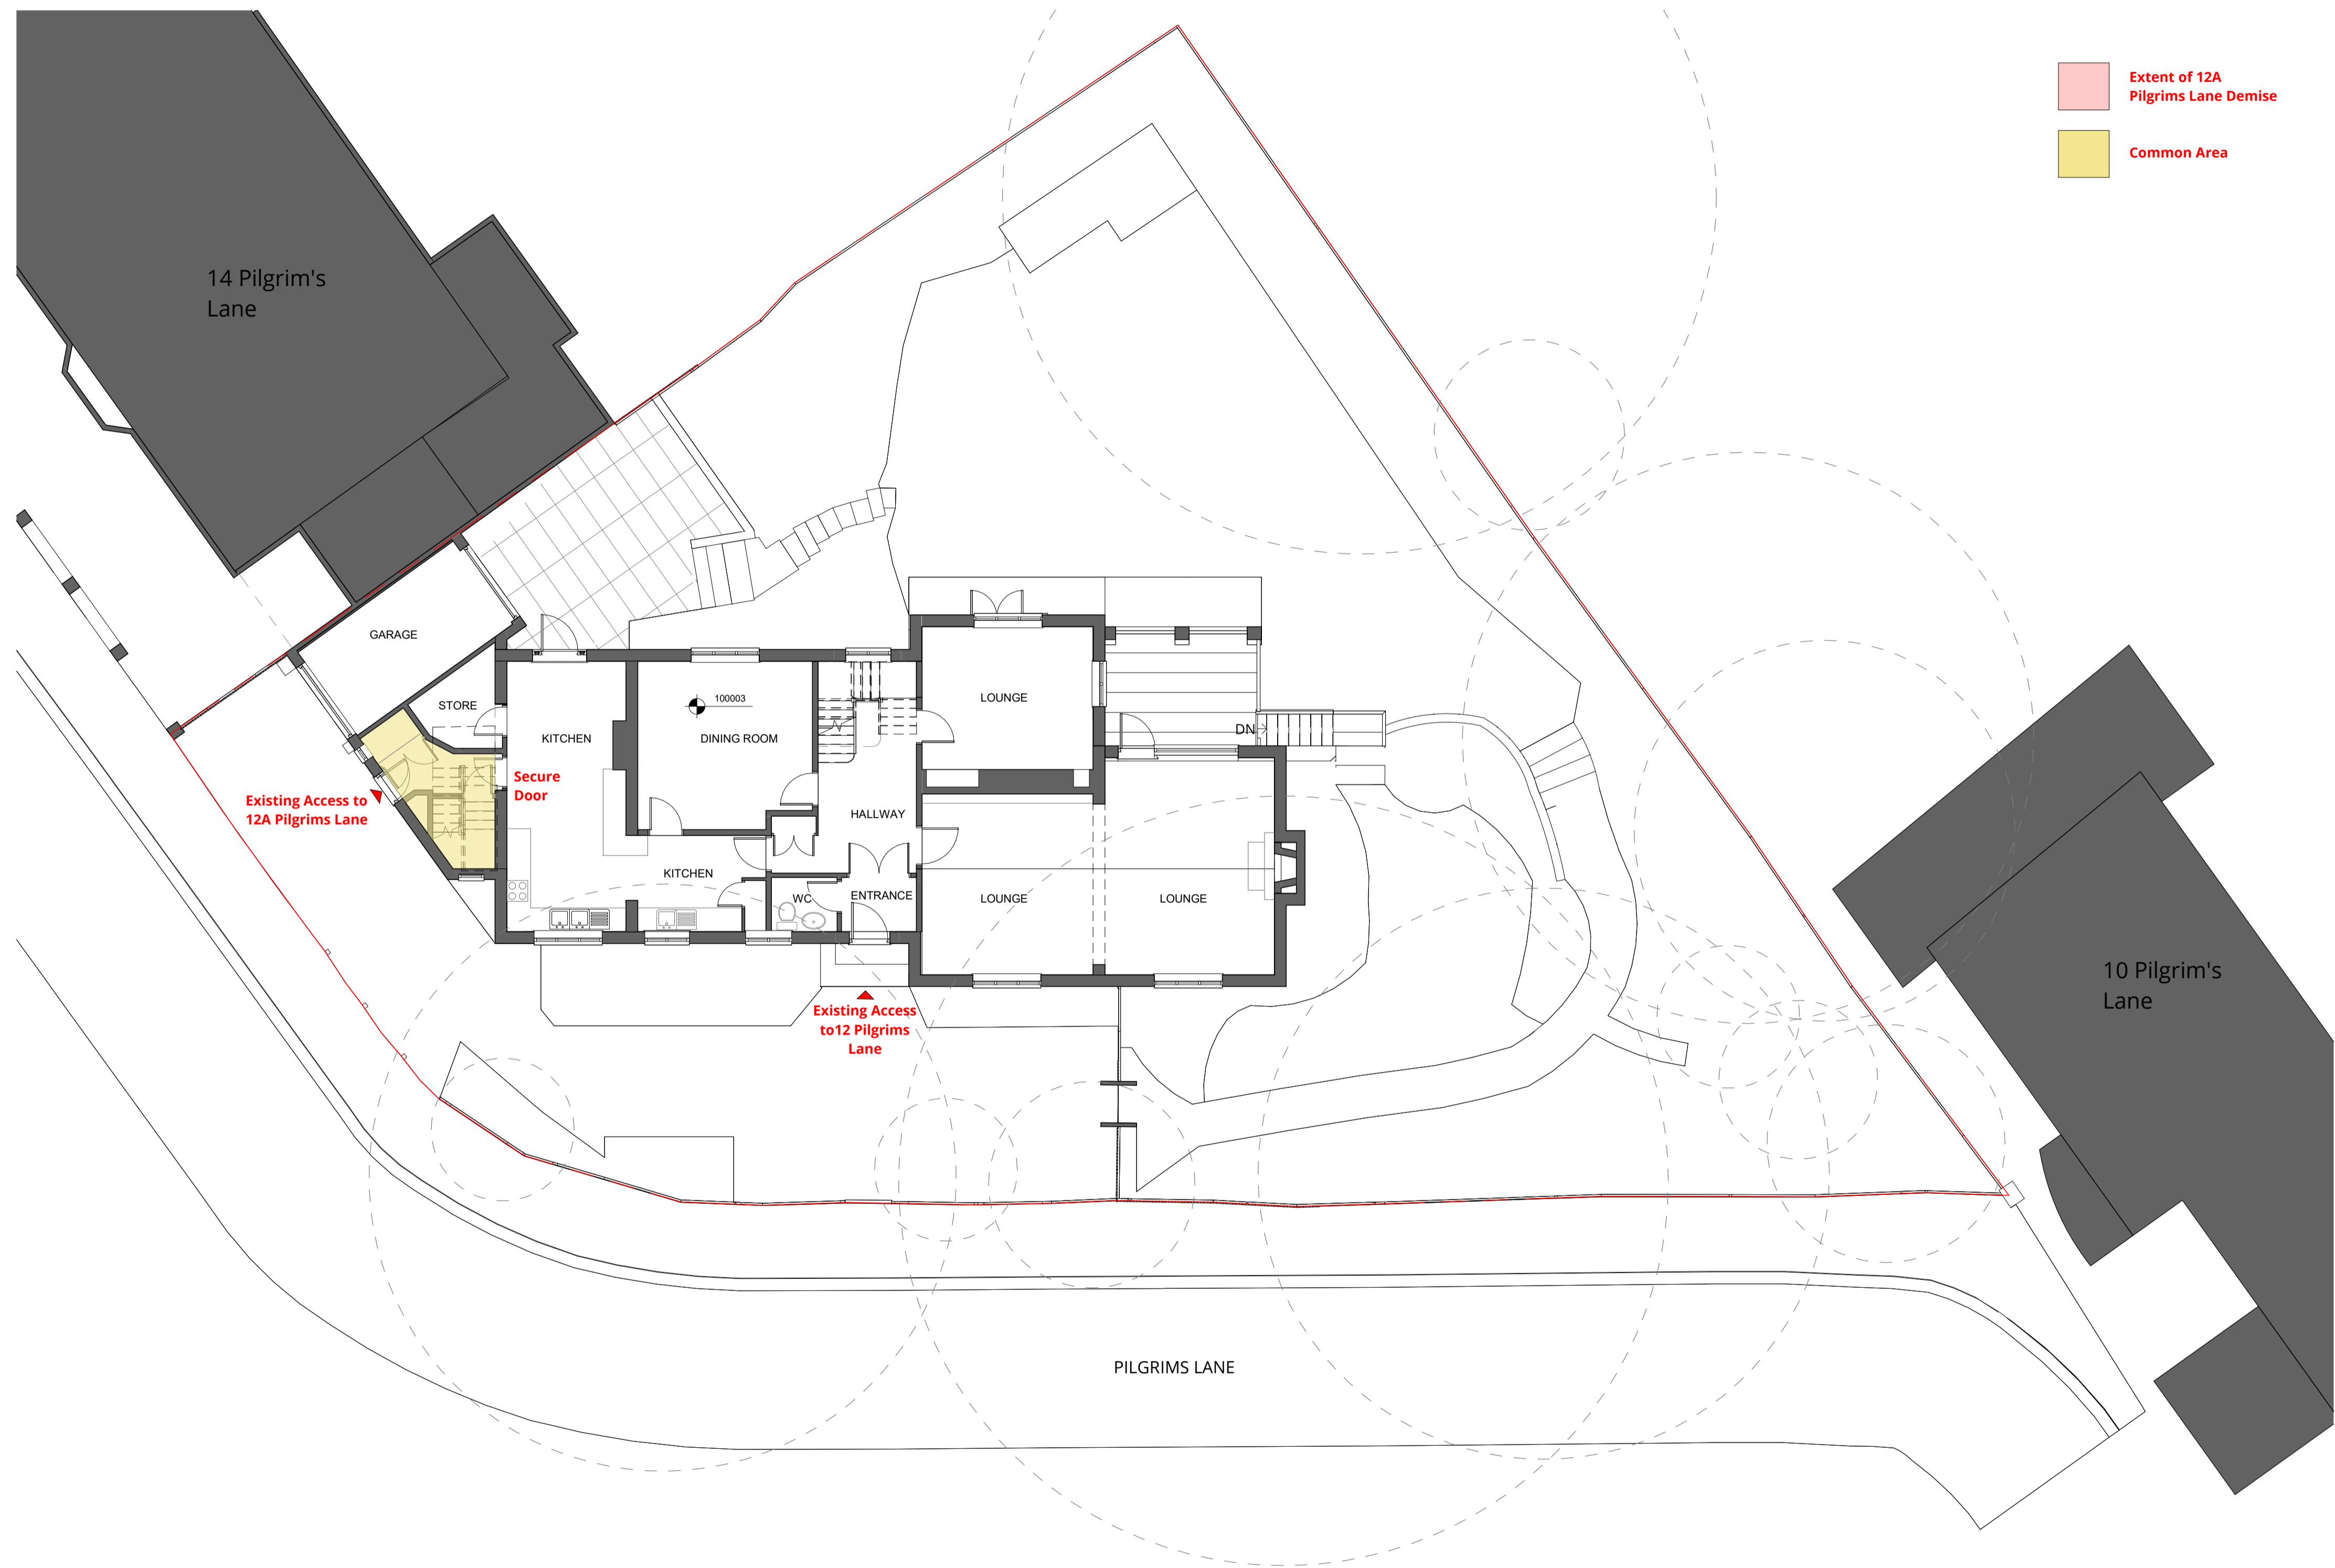 

Extent of 12A Pilgrims Lane Demise
Common Area

Existing Ground Floor Plan
1 : 100

Rev	Description	Date	Drawn	Clkd
0	First Issue	25.05.22		



16 lambton place
notting hill
london w112sh
t 02072293125
f 02072293257
e info@wolffarchitects.co.uk

status: **PLANNING**

project: **12 Pilgrim's Lane
Hampstead, London**


drawing title: **Existing Ground Floor Plan**

date: **01/21/22** | scale: **1 : 100**


dwg no: **2160-PL-152** | rev no: **0**

This drawing is protected under Copyright and at no time should any portion of this drawing be reproduced or copied without the permission of the Architect (Design Copyright Act 1988).
 This drawing must not be used for purposes other than that for which it was provided. It is supplied without liability for any errors or omissions.
 Drawings only to be scaled for planning application purposes, all dimensions to be checked on site. All drawings subject to Statutory Authority Approval.

Notes:

 

Extent of 12A
 Pilgrims Lane Demise

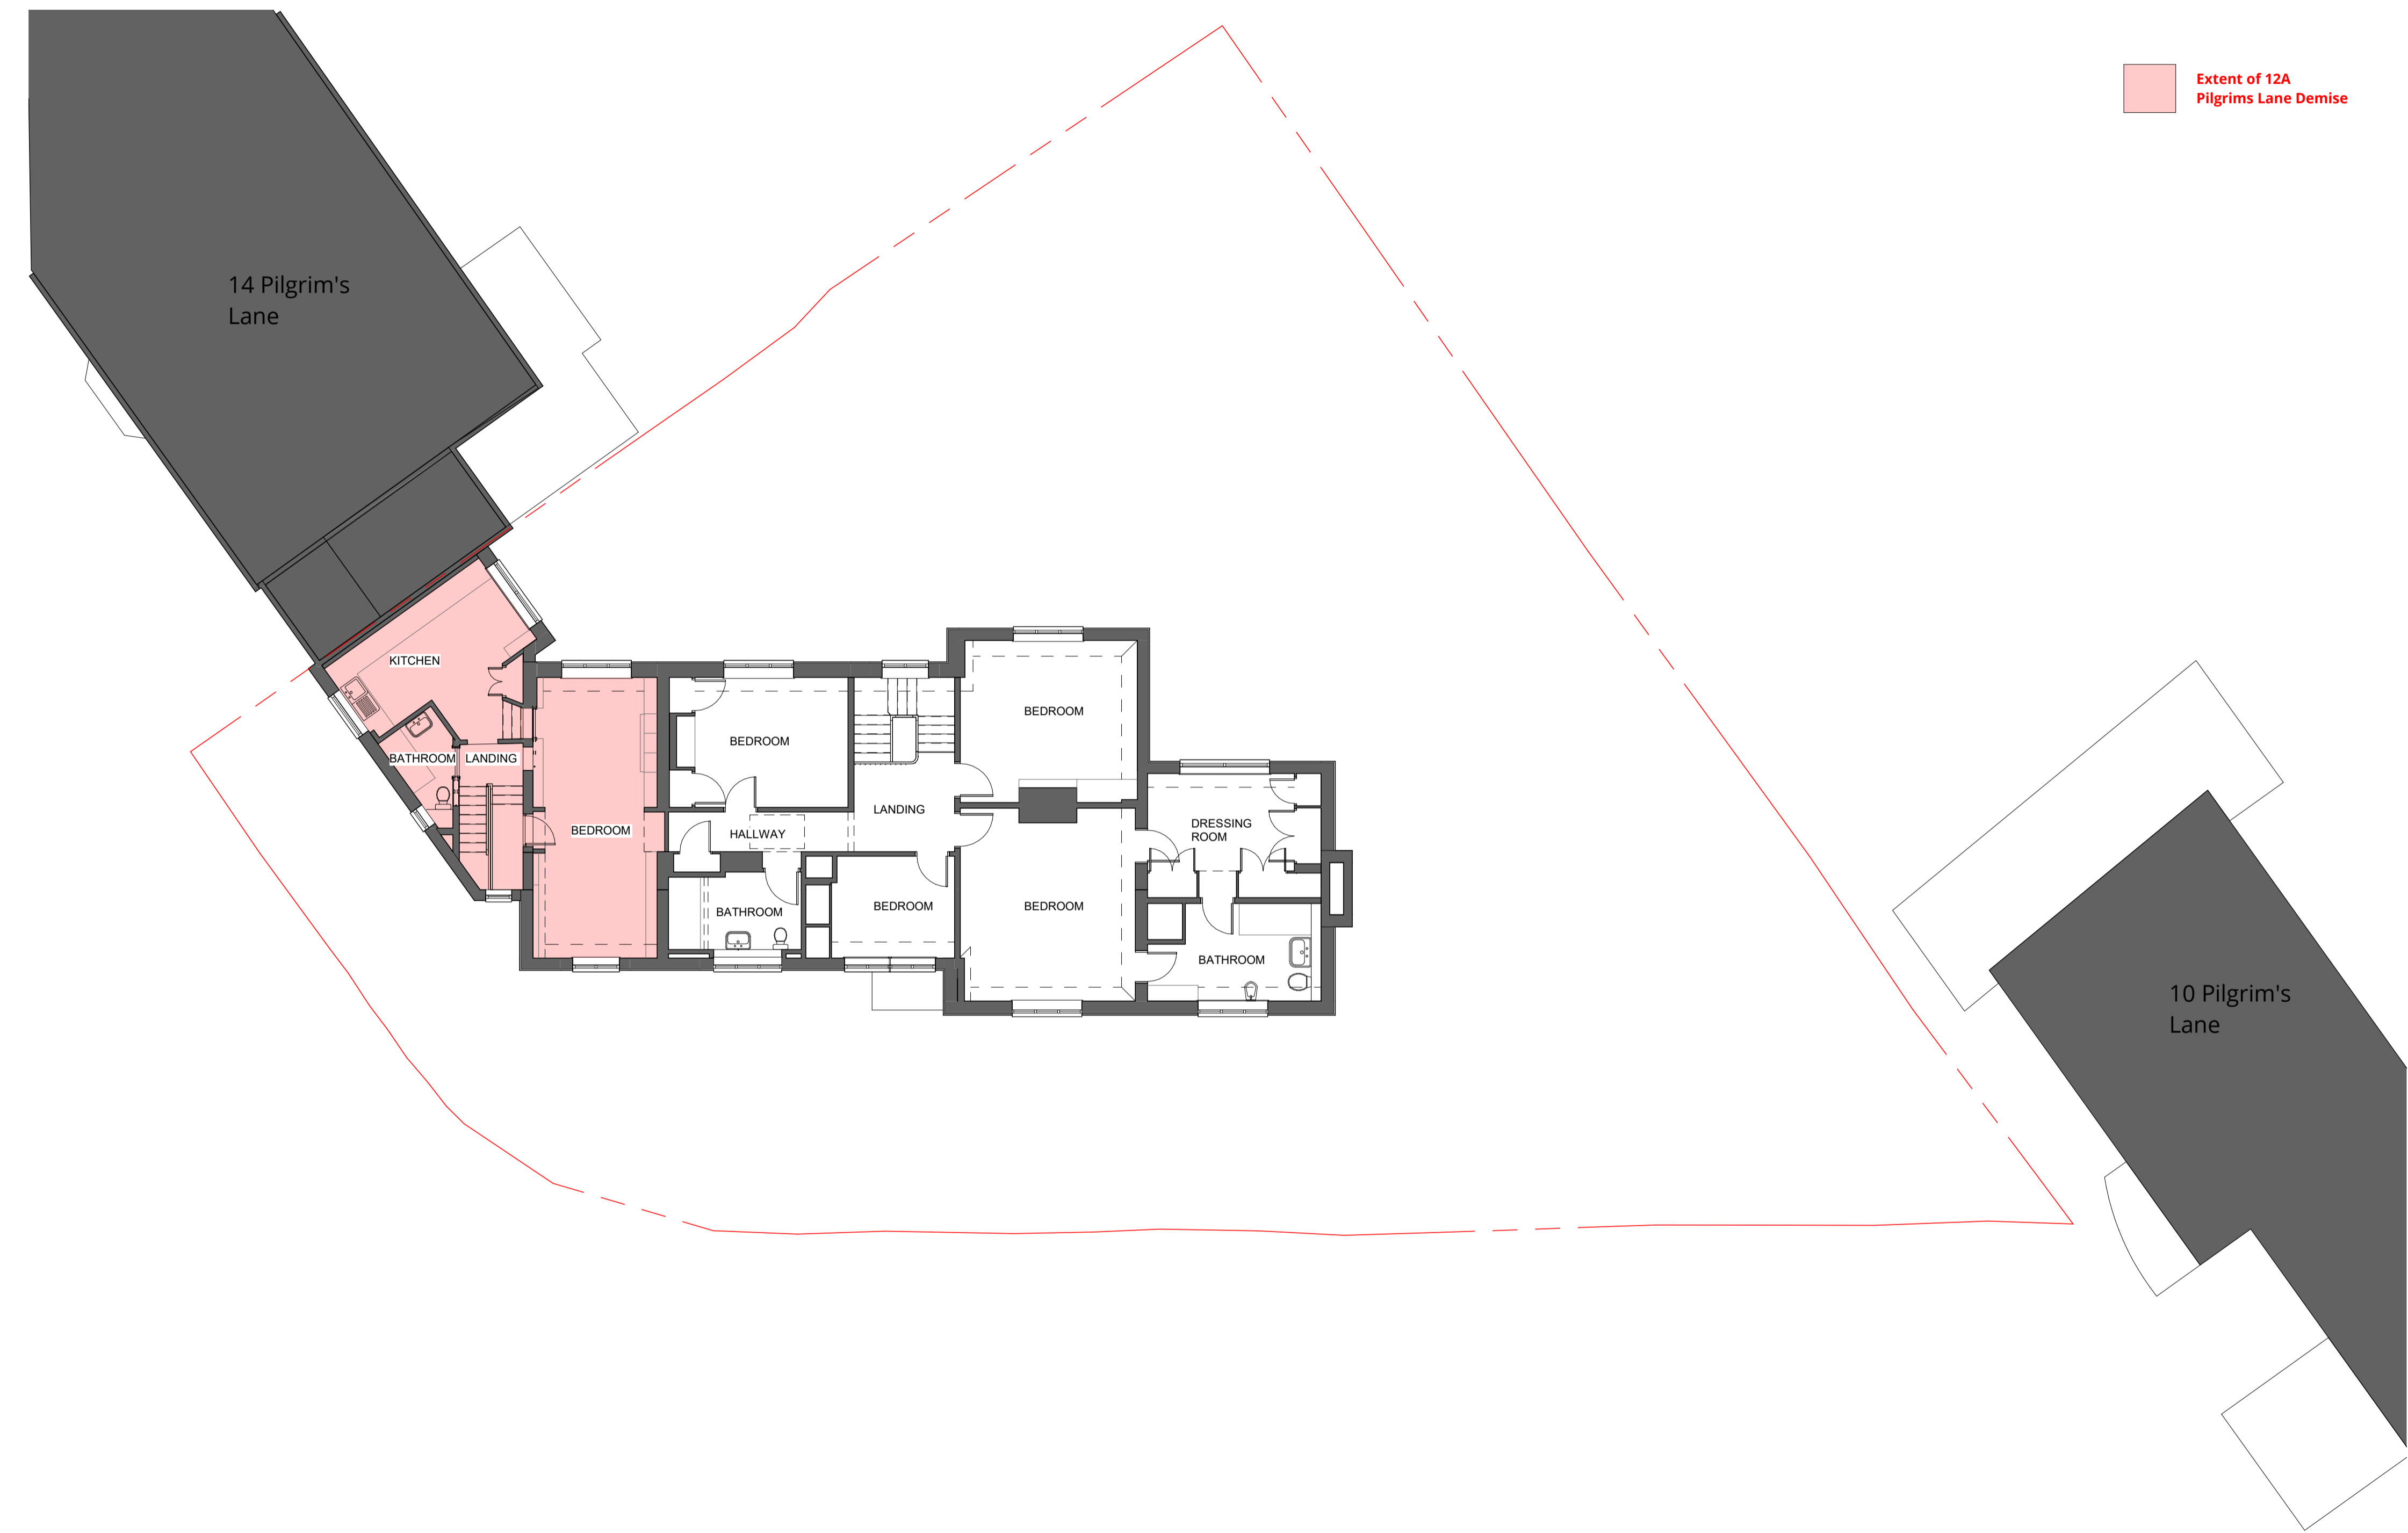

Existing First Floor Plan
 1:100

Rev	Description	Date	Drawn	Clkd
0	First Issue	25.05.22		



16 lambton place
 notting hill
 london w112sh
 t 02072293125
 f 02072293257
 e info@wolffarchitects.co.uk

status: **PLANNING**

project: **12 Pilgrim's Lane
 Hampstead, London**



drawing title: **Existing First Floor
 Plan**

date: **01/21/22** | scale: **1:100**

dwg no: **2160-PL-153** | rev no: **0**

This drawing is protected under Copyright and at no time should any portion of this drawing be reproduced or copied without the permission of the Architect (Design Copyright Act 1988).
 This drawing must not be used for purposes other than that for which it was provided. It is supplied without liability for any errors or omissions.
 Drawings only to be scaled for planning application purposes, all dimensions to be checked on site. All drawings subject to Statutory Authority Approval.

Notes:

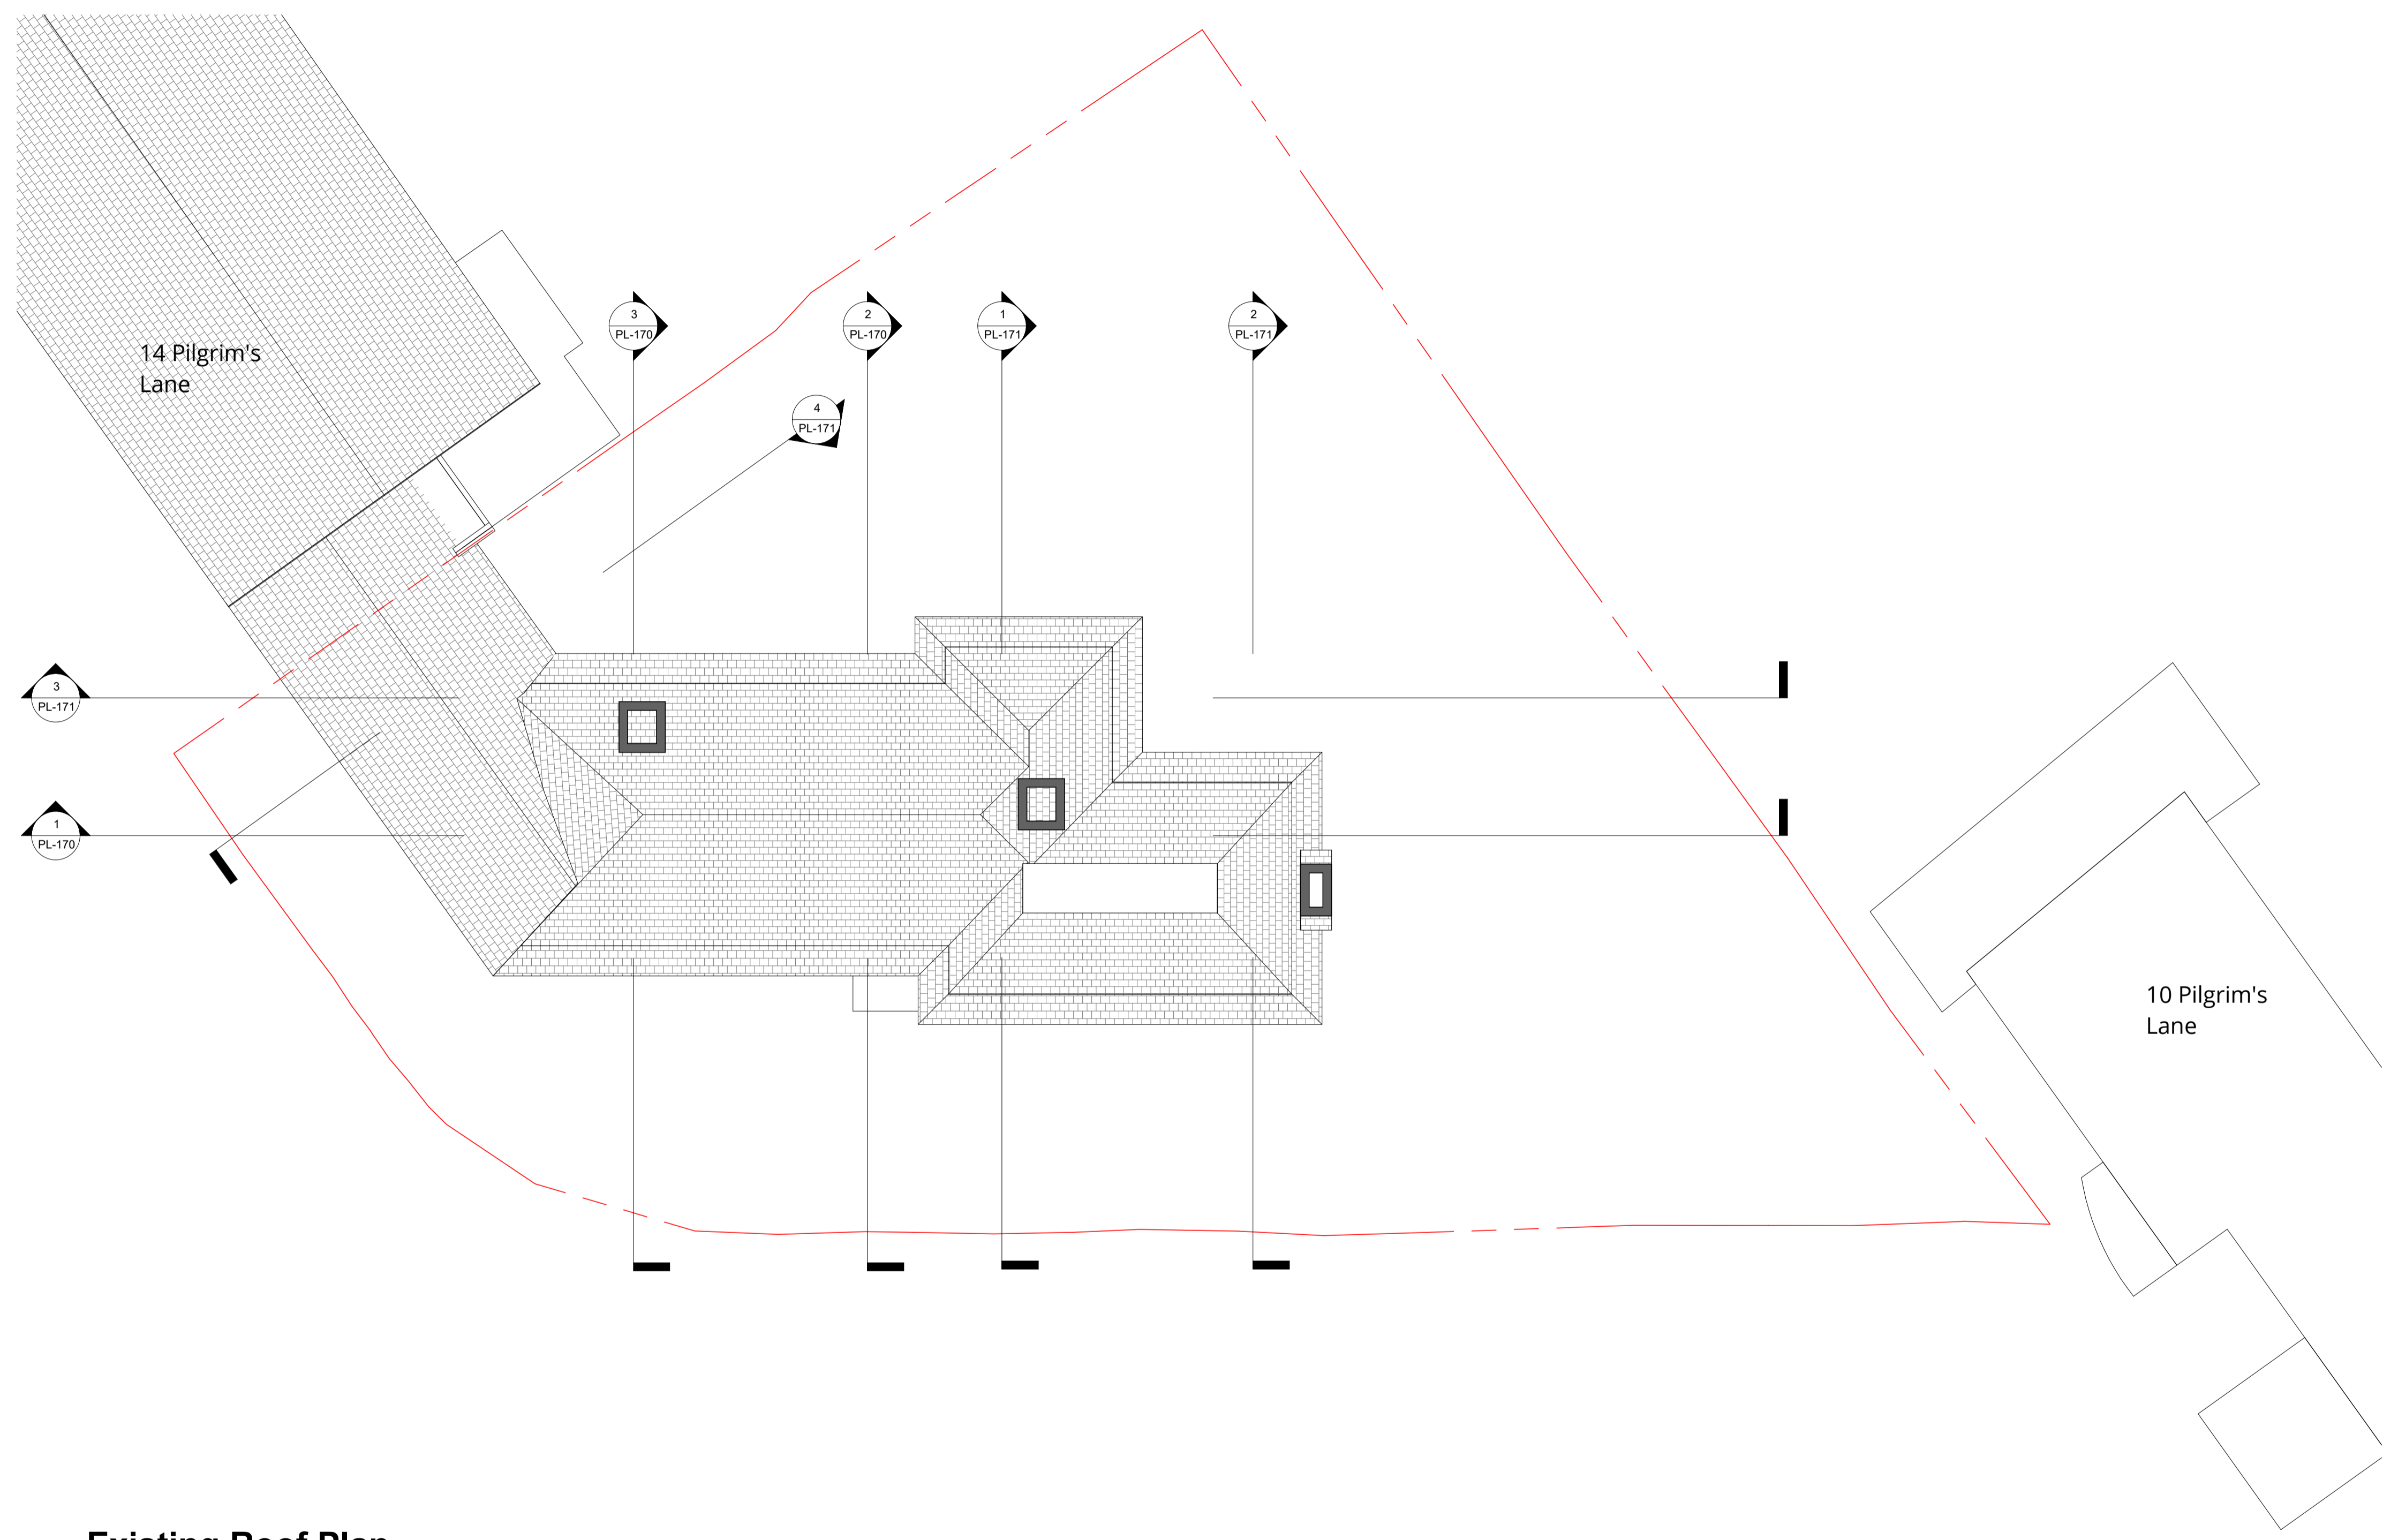 

Existing Roof Plan
 1 : 100

Rev	Description	Date	Drawn	Chkd
0	First Issue	25.05.22		



16 lambton place
 notting hill
 london w112sh
 t 02072293125
 f 02072293257
 e info@wolffarchitects.co.uk

status: **PLANNING**

project: **12 Pilgrim's Lane
 Hampstead, London**


drawing title: **Existing Roof Plan**

date: **01/21/22** | scale: **1 : 100**

dwg no: **2160-PL-154** | rev no: **0**

This drawing is protected under Copyright and at no time should any portion of this drawing be reproduced or copied without the permission of the Architect (Design Copyright Act 1988). This drawing must not be used for purposes other than that for which it was provided. It is supplied without liability for any errors or omissions. Drawings only to be scaled for planning application purposes, all dimensions to be checked on site. All drawings subject to Statutory Authority Approval.

Notes:

 

South Elevation - Existing
1 : 100



North Elevation - Existing
1 : 100

Rev	Description	Date	Drawn	Chkd
0	First Issue	25.05.22		



16 lambton place
notting hill
london w112sh
t 02072293125
f 02072293257
e info@wolffarchitects.co.uk

status: **PLANNING**

project: **12 Pilgrim's Lane
Hampstead, London**


drawing title: **Existing Front & Rear Elevations**

date: **11/19/21** | scale: **1 : 100**

dwg no: **2160-PL-160** | rev no: **0**

This drawing is protected under Copyright and at no time should any portion of this drawing be reproduced or copied without the permission of the Architect (Design Copyright Act 1988).
 This drawing must not be used for purposes other than that for which it was provided. It is supplied without liability for any errors or omissions.
 Drawings only to be scaled for planning application purposes, all dimensions to be checked on site. All drawings subject to Statutory Authority Approval.

Notes:

 

East Elevation - Existing
 1 : 100



West Elevation - Existing
 1 : 100

Rev	Description	Date	Drawn	Chkd
0	First Issue	25.05.22		



16 lambton place
 notting hill
 london w112sh
 t 02072293125
 f 02072293257
 e info@wolffarchitects.co.uk

status: **PLANNING**

project: **12 Pilgrim's Lane
 Hampstead, London**

drawing title: **Existing Side Elevations**

date: **01/24/22** | scale: **1 : 100**

dwg no: **2160-PL-161** | rev no: **0**

This drawing is protected under Copyright and at no time should any portion of this drawing be reproduced or copied without the permission of the Architect (Design Copyright Act 1988). This drawing must not be used for purposes other than that for which it was provided. It is supplied without liability for any errors or omissions. Drawings only to be scaled for planning application purposes, all dimensions to be checked on site. All drawings subject to Statutory Authority Approval.


Notes:



1 0 1 2 3 4 5
SCALE 1:100 m



Section AA - Existing
1 : 100

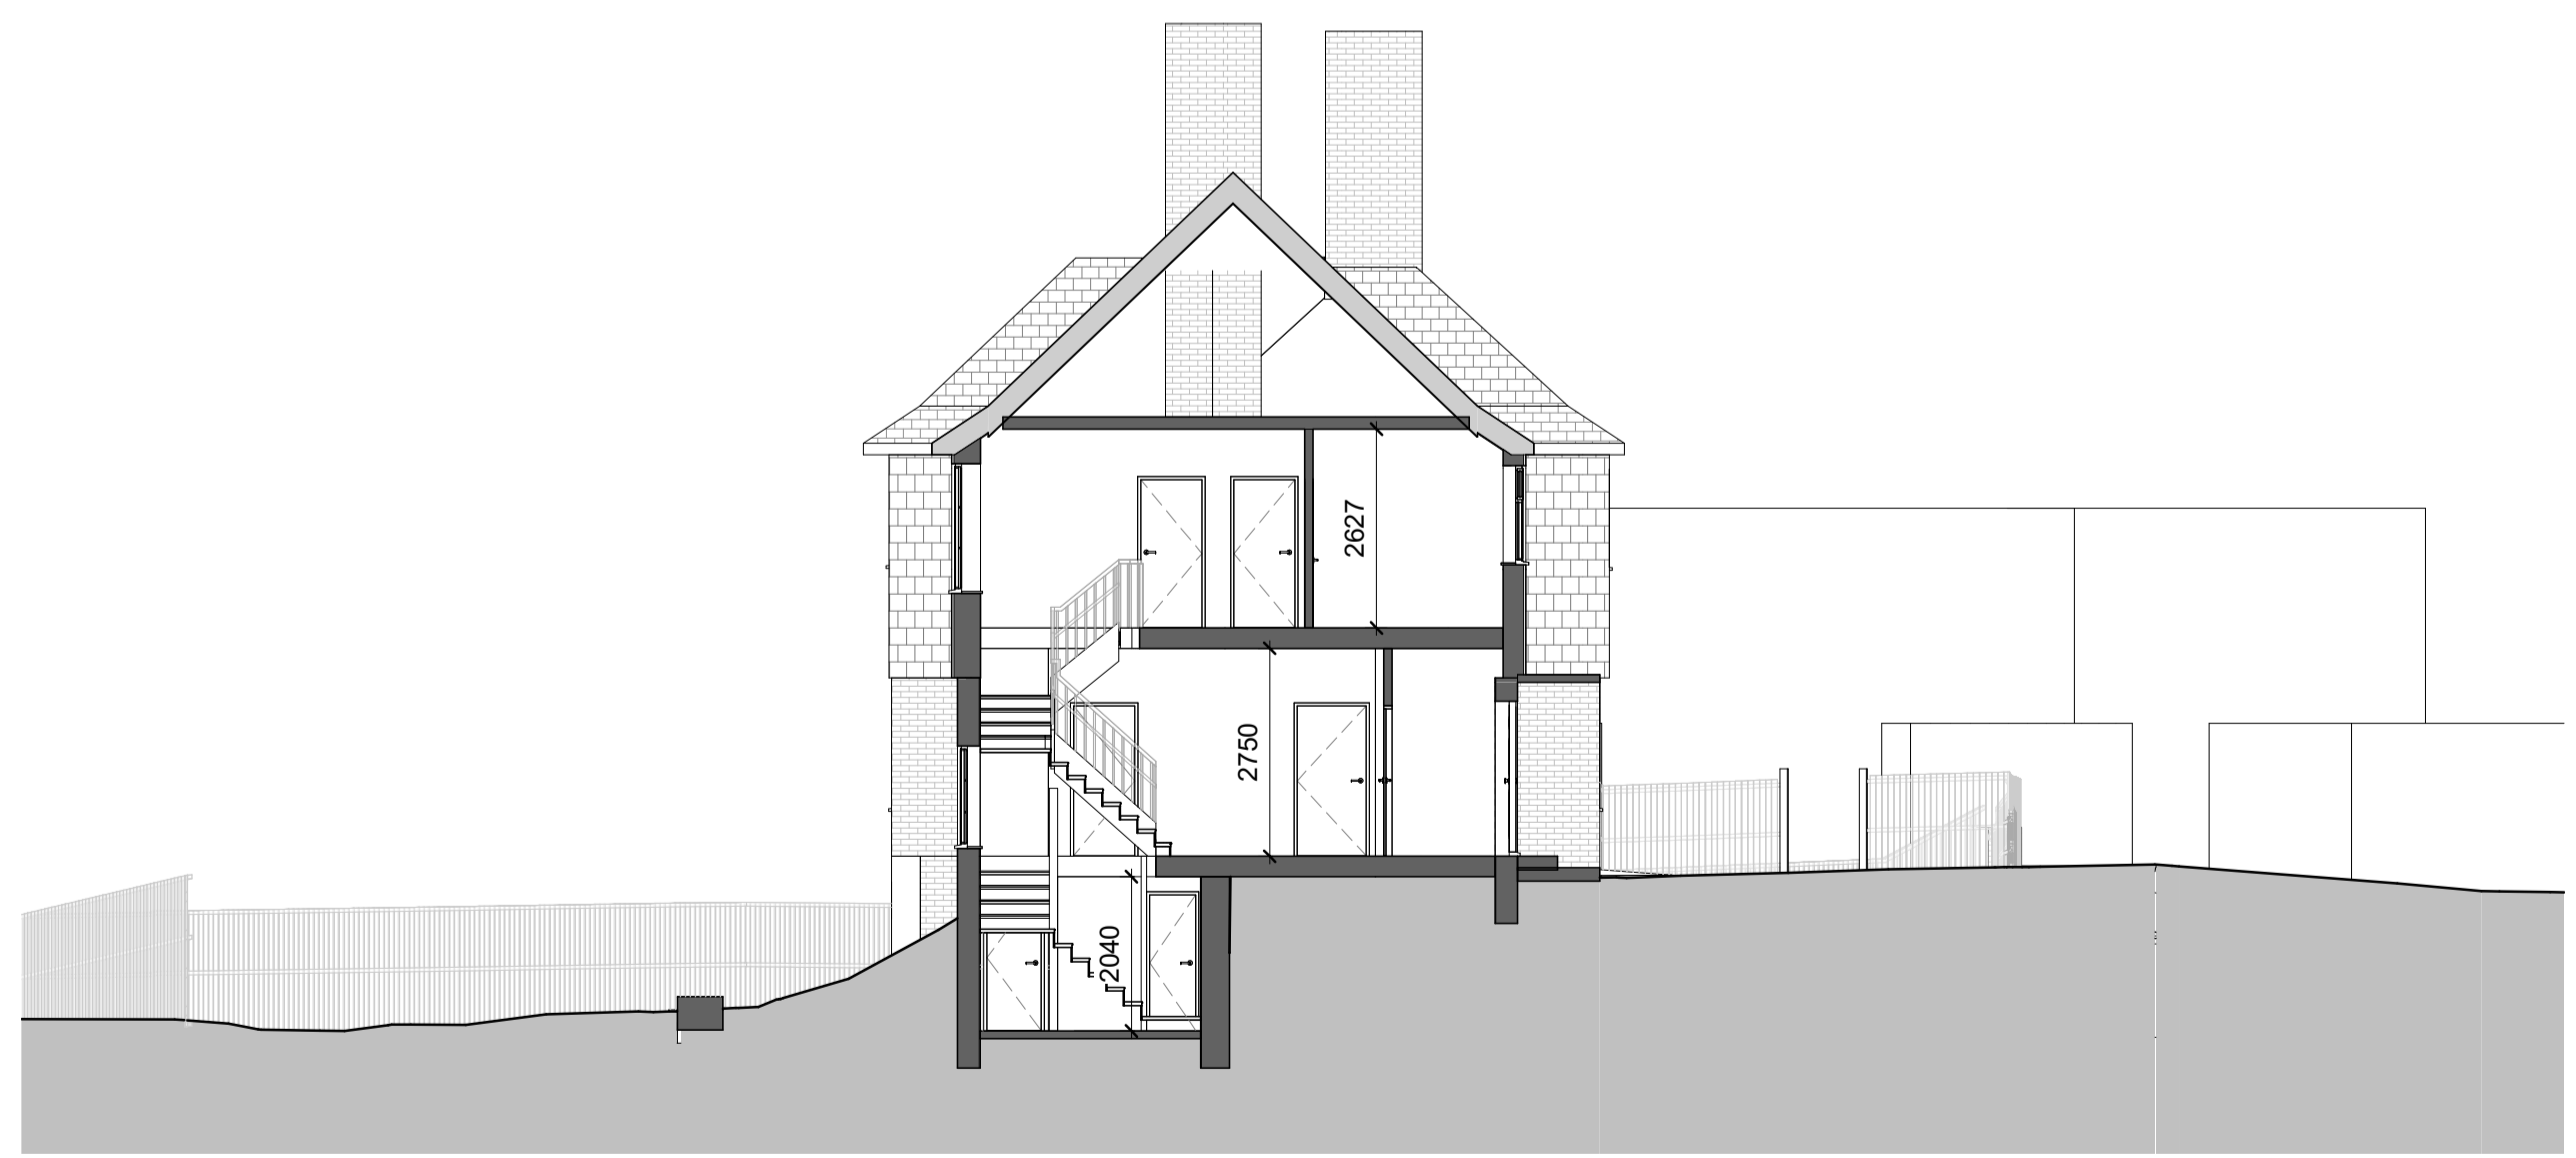

Section BB - Existing
1 : 100



Section CC - Existing
1 : 100

Rev	Description	Date	Drawn	Chkd
0	First Issue	25.05.22		



16 lambton place
notting hill
london w112sh
t 02072293125
f 02072293257
e info@wolffarchitects.co.uk

status: **PLANNING**

project: **12 Pilgrim's Lane
Hampstead, London**



drawing title: **Existing Sections 1**

date: **01/24/22** scale: **1 : 100**


dwg no: **2160-PL-170** rev no: **0**

This drawing is protected under Copyright and at no time should any portion of this drawing be reproduced or copied without the permission of the Architect (Design Copyright Act 1988). This drawing must not be used for purposes other than that for which it was provided. It is supplied without liability for any errors or omissions. Drawings only to be scaled for planning application purposes, all dimensions to be checked on site. All drawings subject to Statutory Authority Approval.

Notes:

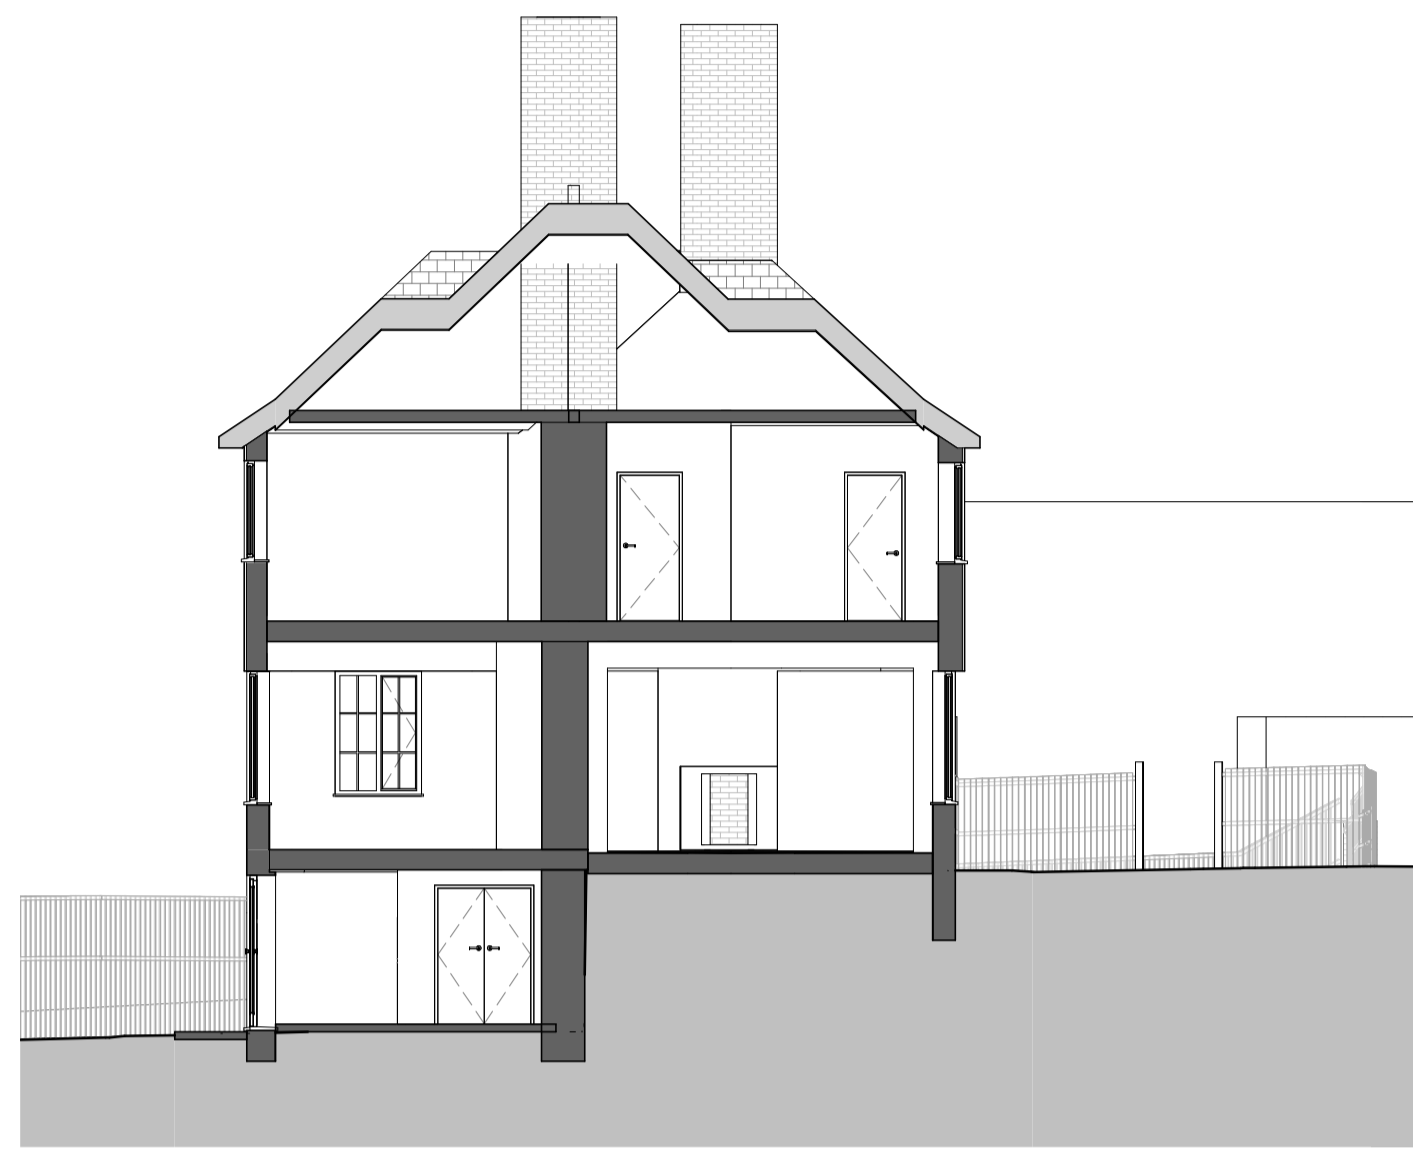 

Section DD - Existing
1 : 100

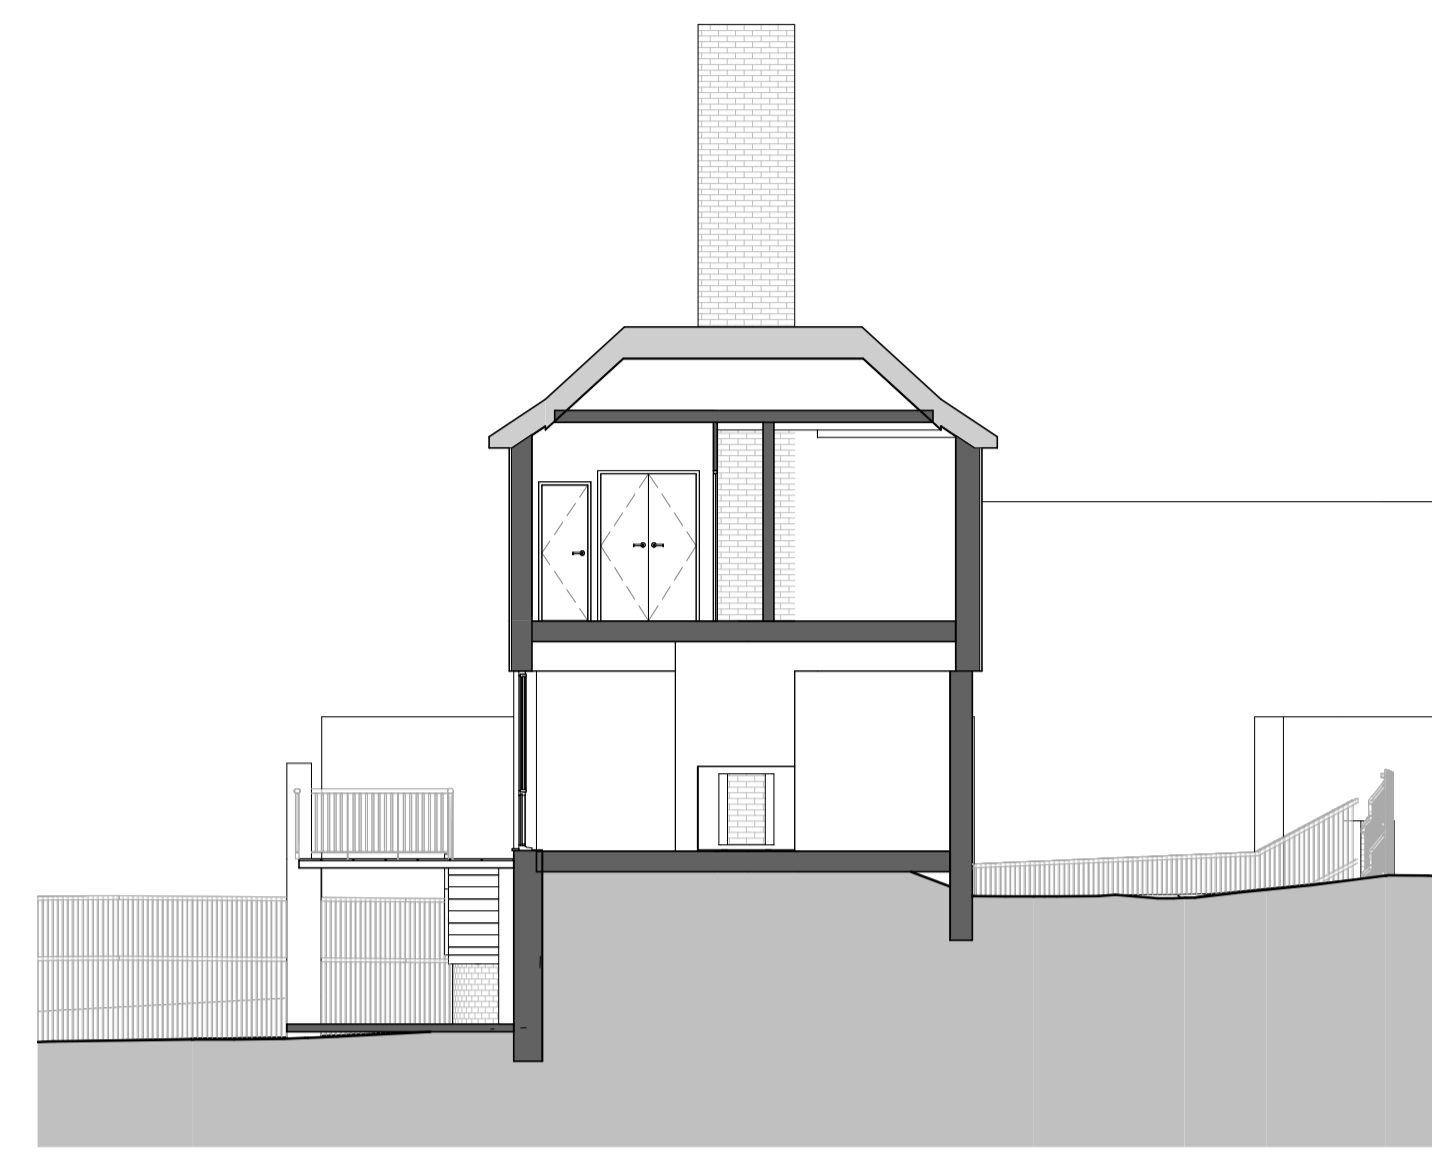

Section EE - Existing
1 : 100



Section GG - Existing
1 : 100



Section HH - Existing
1 : 100

Rev	Description	Date	Drawn	Clkd
0	First Issue	25.05.22		



16 lambton place
notting hill
london w112sh
t 02072293125
f 02072293257
e info@wolffarchitects.co.uk

status: **PLANNING**

project: **12 Pilgrim's Lane
Hampstead, London**

drawing title: **Existing Sections 2**

date: **01/24/22** | scale: **1 : 100**

dwg no: **2160-PL-171** | rev no: **0**