




Proposed Side Elevation

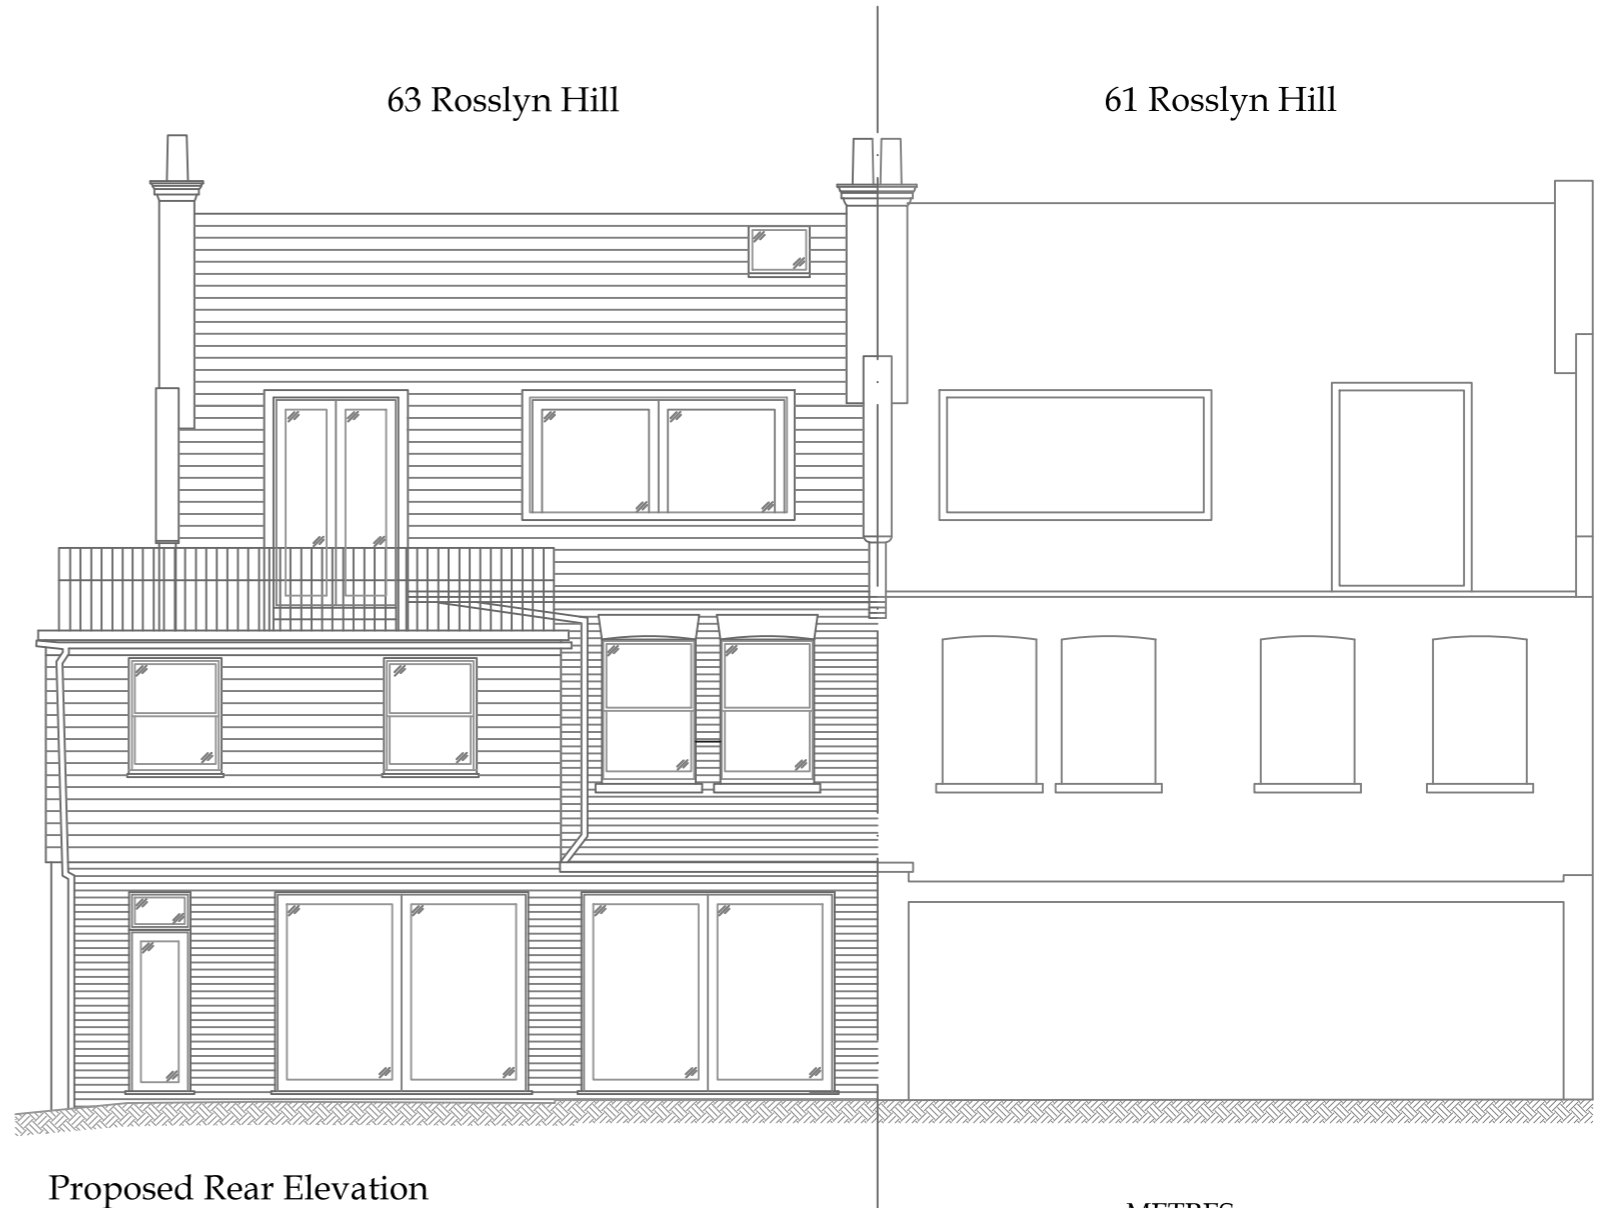

Proposed Rear Elevation



A	04.05.20	Side elevation updated to reflect Design Officer's comments	DK
A	01.05.20	Rear elevation updated to reflect Design Officer's comments	DK
No.	Date	Amendment	Initials

Client :	Simon Lawson	<b>Cranbrook®</b> Basement design & construction  <small>Cranbrook Basements          26-28 Hammersmith Grove,          Hammersmith,          London, W7 7BA          T +44 (0)208 551 5555          F +44 (0)208 551 1580          admin@cranbrook.co.uk          www.cranbrook.co.uk</small>			
Project :	63 Rosslyn Hill London NW3 5UQ				
Drawing :	Proposed Side and Rear Elevations				
Scale :	1:100 @ A3	Status :	PLANNING	Rev :	A
Date :	07 Feb 20	Dwg No :	2313-205.2		

© THIS DRAWING IS THE COPYRIGHT OF CRANBROOK BASEMENTS. It shall not be in any way used or reproduced without their prior written consent. All dimensions are to be checked on site or in the workshop prior to commencing any work. Work only to figured dimensions. Any discrepancies are to be reported to the Architect.