


EXISTING FIRST FLOOR PLAN

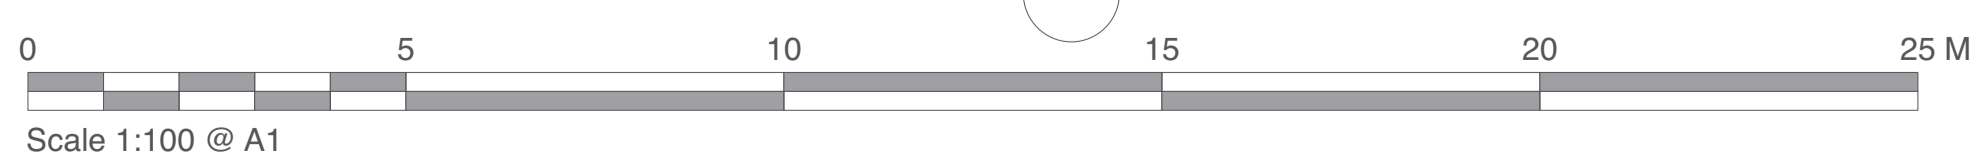

Chartered Architects
Chartered Building Surveyors
Interior Designers
CDM Services

Suite 3, Sandford House,
1b Claremont Road,
Teddington, TW11 8DH
+44 (0)20 8943 5300
www.kendallkingscott.co.uk

Project
College Building Additional Fire Doorset

Client
SOAS University of London

Scale Paper Size Filename
1:100 ISO A1 College Building New Door V2.vwx

C1 19/07/22 KW JI First Issue
Rev Date By Ap Note

Drawing Title
Existing First Floor Plan

Project Number	Drawing Number	Revision
200170-1301		C1

Date	Drawn	Checked	Purpose/Status
19/07/2022	JL	KW	PLANNING

Only to be used on the site for which designed. The electronic transmission of designs/information contained in this drawing is carried out entirely at the User's risk and Kendall Kingscott Ltd. will have no liability for any errors or inaccuracies arising therefrom. The production of amended or updated information from the said designs/information by the User is entirely the responsibility of the User and Kendall Kingscott Ltd. shall have no responsibility in respect thereof whatsoever.