


**HOUSEHOLDER APPLICATION
FOR
LOFT BEDROOM**


AT

**46 YORK RISE
DARTMOUTH PARK
LONDON NW5 1SB**

July 2022

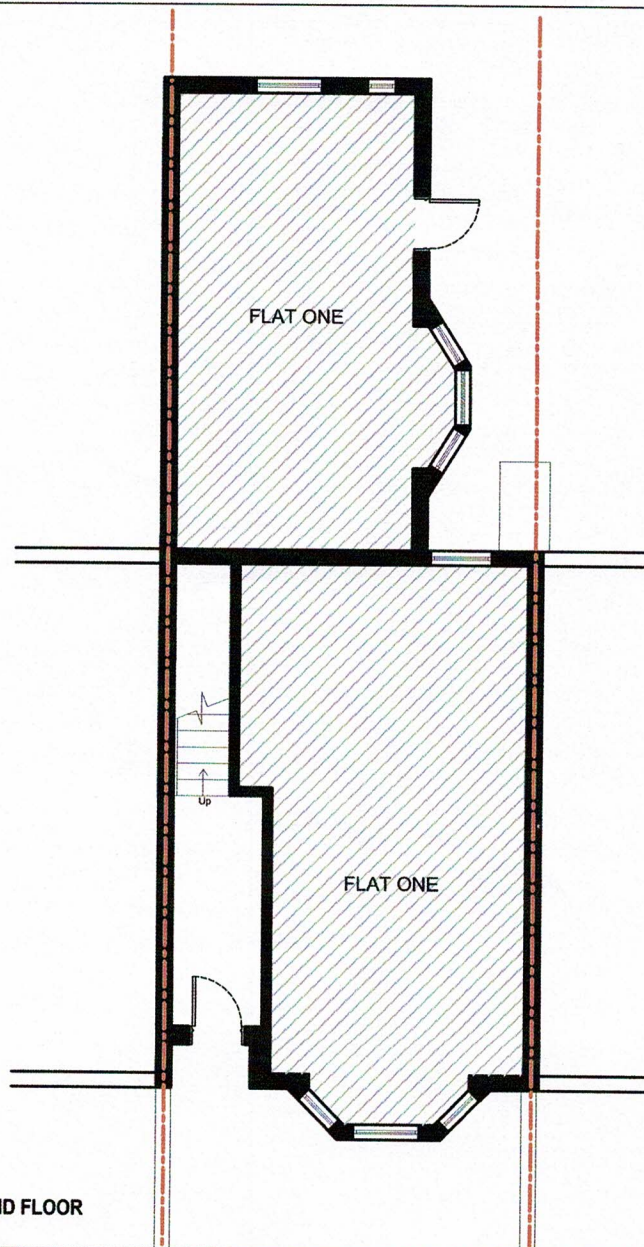

EXISTING GROUND FLOOR

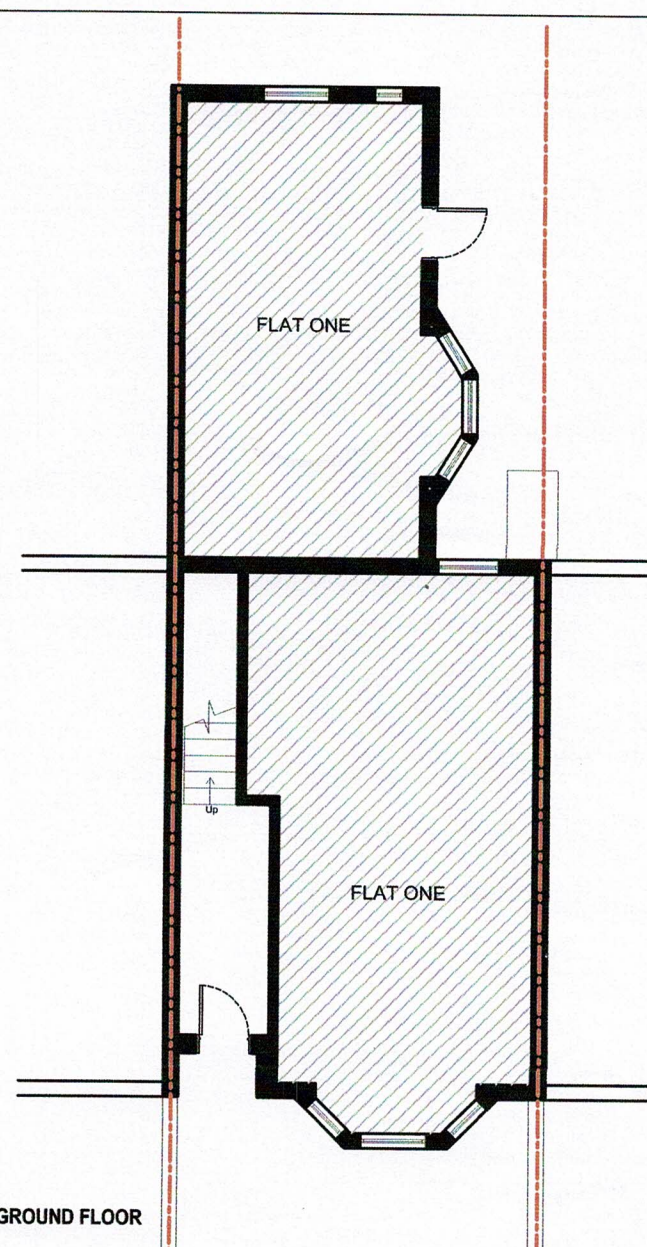

PROPOSED GROUND FLOOR

P B A

ARCHITECTURAL CONSULTANTS
63 Grosvenor Street
Mayfair
London W1K 3JG

SCALE 1:100
SCALE 1:1




46 YORK RISE NW5 1SB


Drawn Date
July 22
Scale
1:100@A4

Drawing Title
**EXISTING AND PROPOSED
FIRST FLOOR PLANS**

Job Number
22/02/01

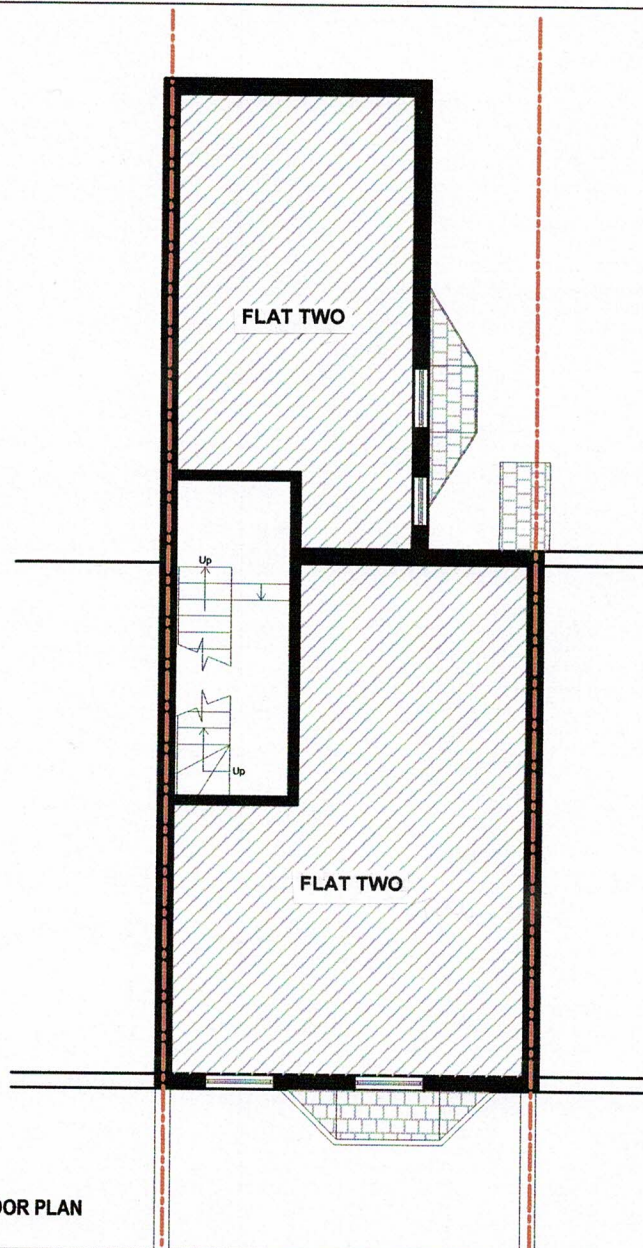

EXISTING 1st FLOOR PLAN

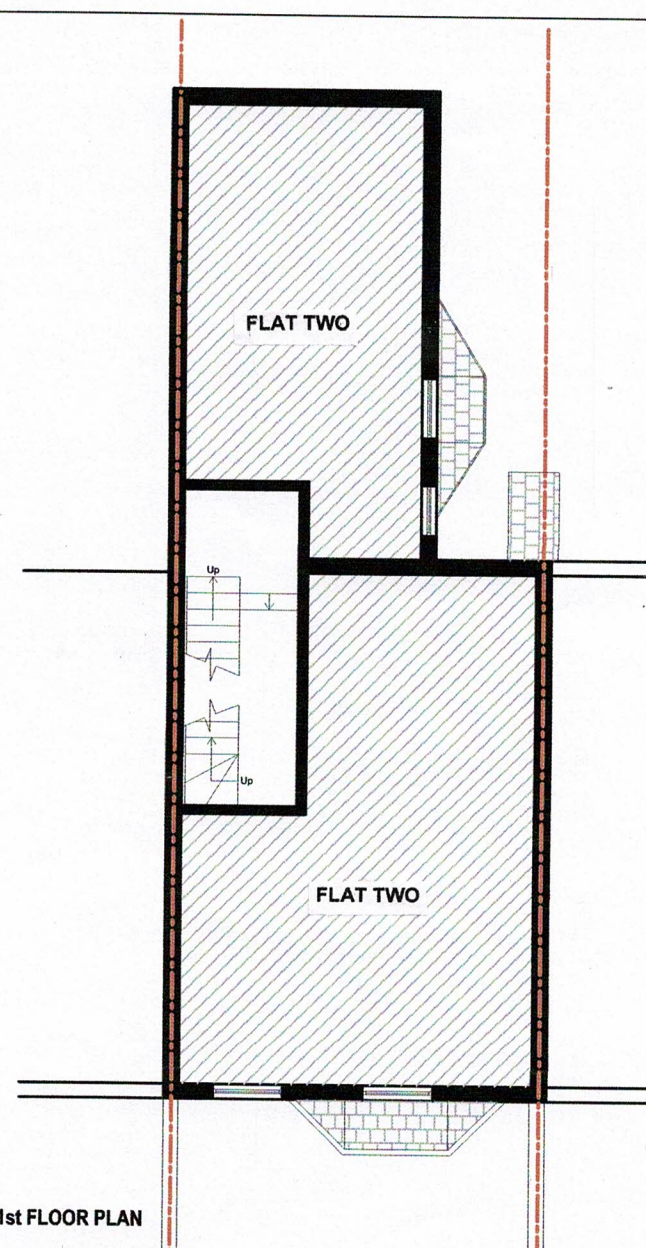


PROPOSED 1st FLOOR PLAN



P B A

ARCHITECTURAL CONSULTANTS
63 Grosvenor Street
Mayfair
London W1K 3JG

SCALE 1:100
SCALE 1:1

 

46 YORK RISE NW5 1SB

Drawn Date
July 22


Scales
1:100@A4

Drawing Title


EXISTING AND PROPOSED
FIRST FLOOR PLANS

Job Number

22/02/02

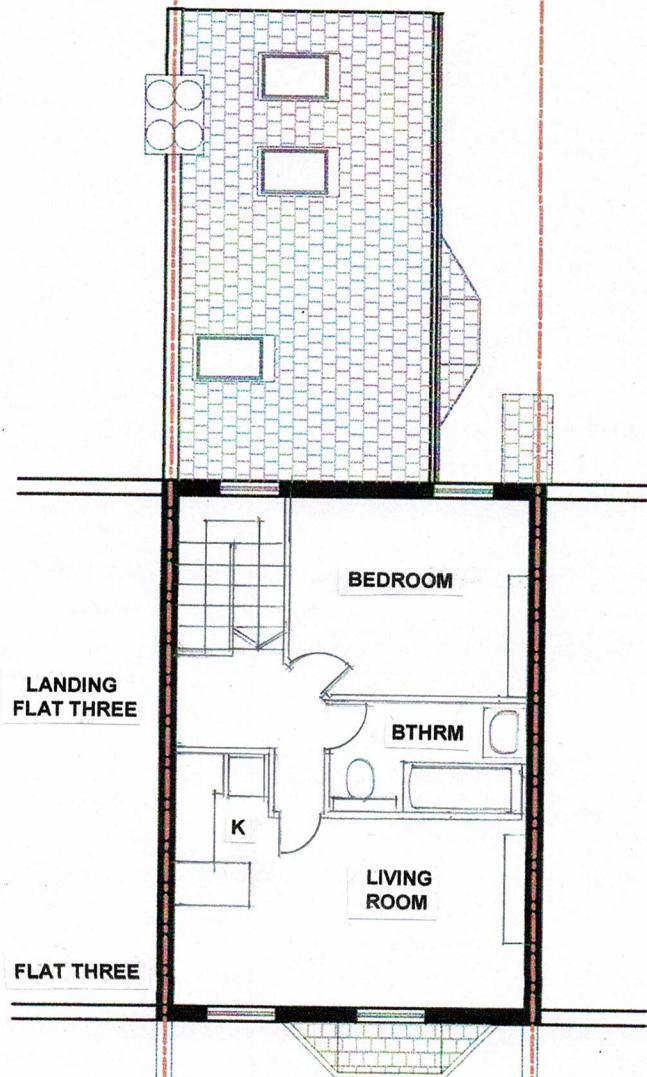

EXISTING 2nd FLOOR PLAN

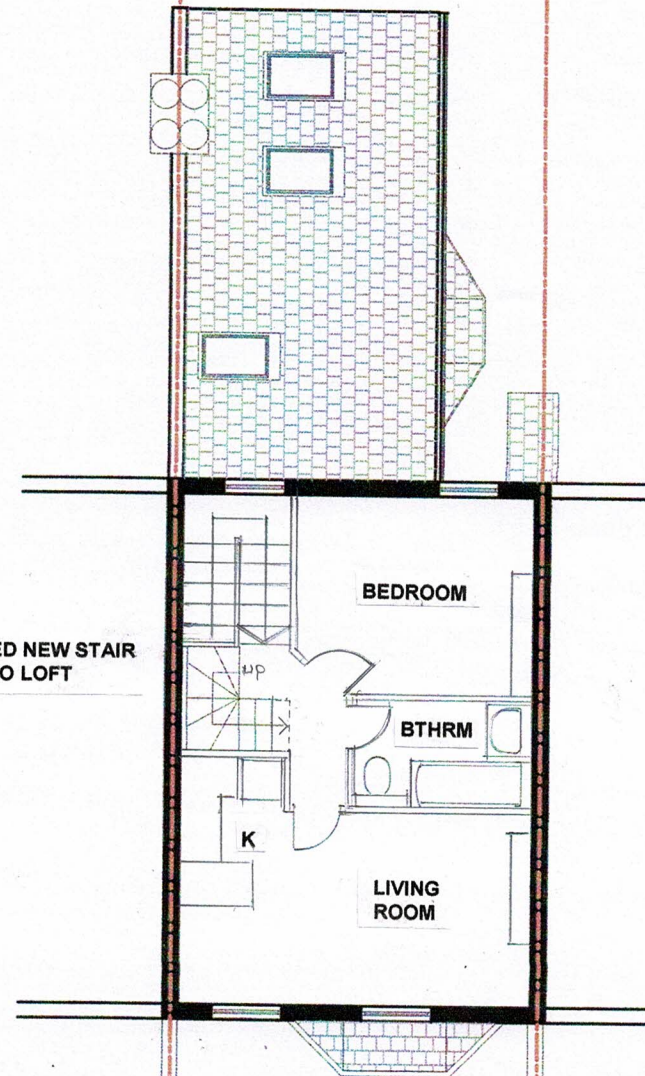


PROPOSED 2nd FLOOR PLAN

P B A

ARCHITECTURAL CONSULTANTS
60 Grosvenor Street
Mayfair
London W1K 3JG

SCALE 1:100
SCALE 1:1

 


46 YORK RISE NW5 1SB


Drawn Date
July 22
Scale
1:100@A4

Drawing Title
**EXISTING AND PROPOSED
SECOND FLOOR PLANS**

Job Number
22/02/03

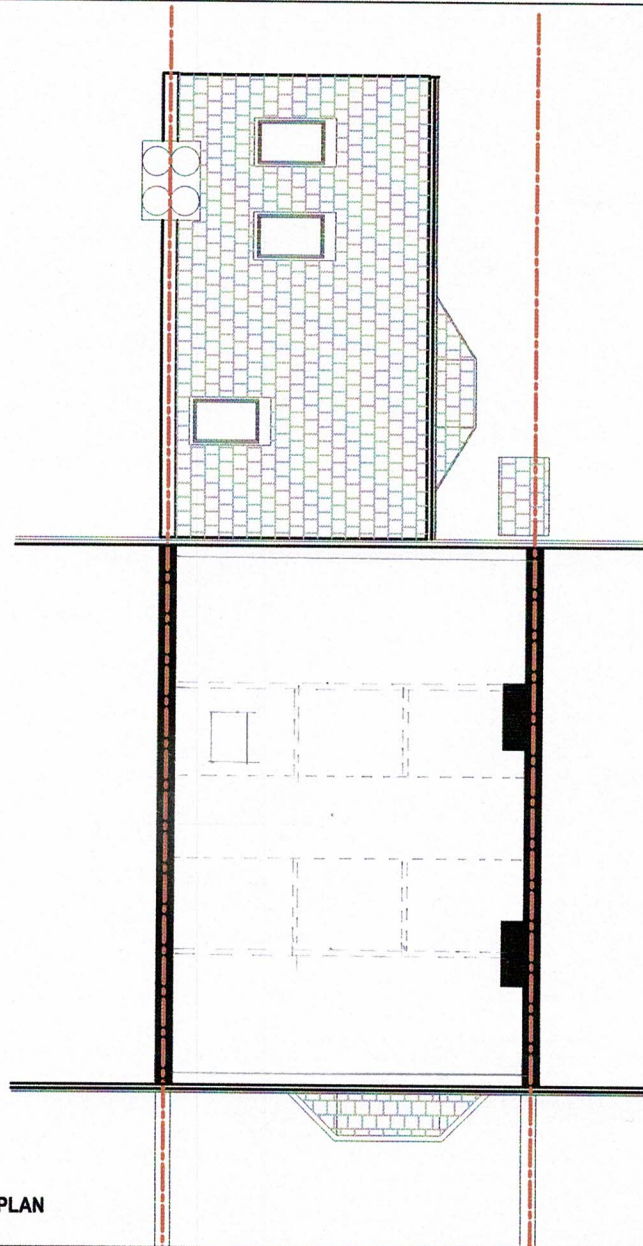

EXISTING LOFT PLAN

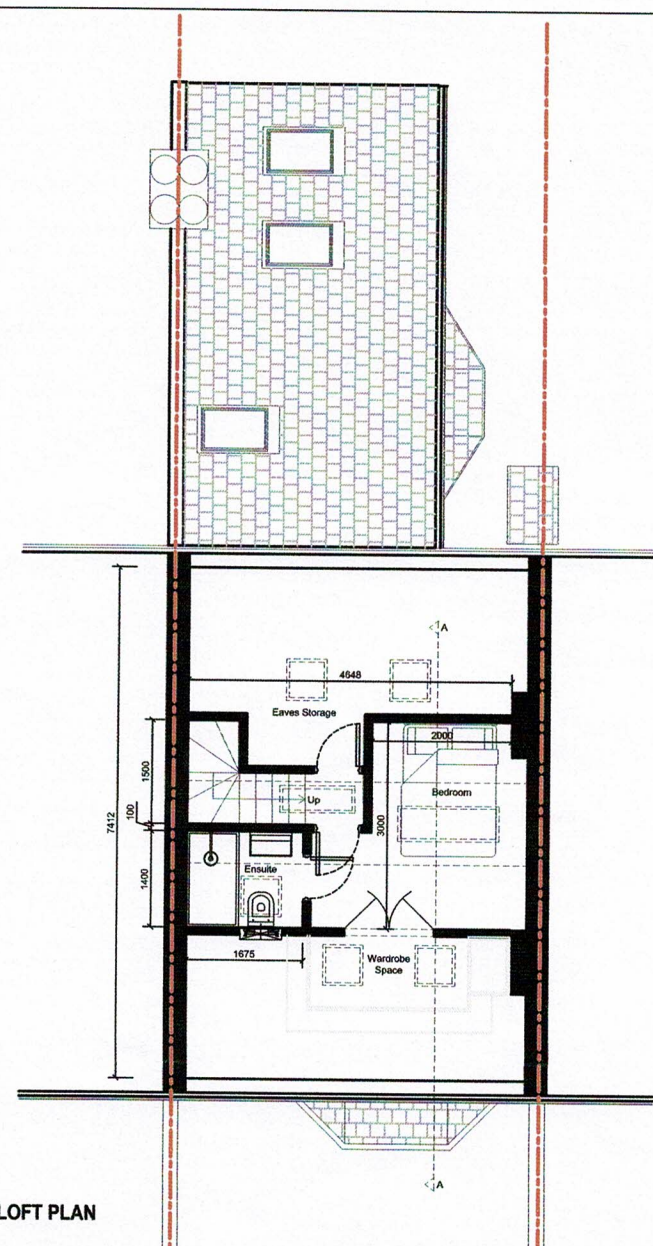


PROPOSED LOFT PLAN



P B A

ARCHITECTURAL CONSULTANTS
63 Grosvenor Street
Mayfair
London W1K 3JG

SCALE 1:100
SCALE 1:1

 

46 YORK RISE NW5 1SB

Drawn Date
July 22


Scales
1:100@A4

Drawing Title


EXISTING AND
PROPOSED LOFT PLANS

Job Number

22/02/04

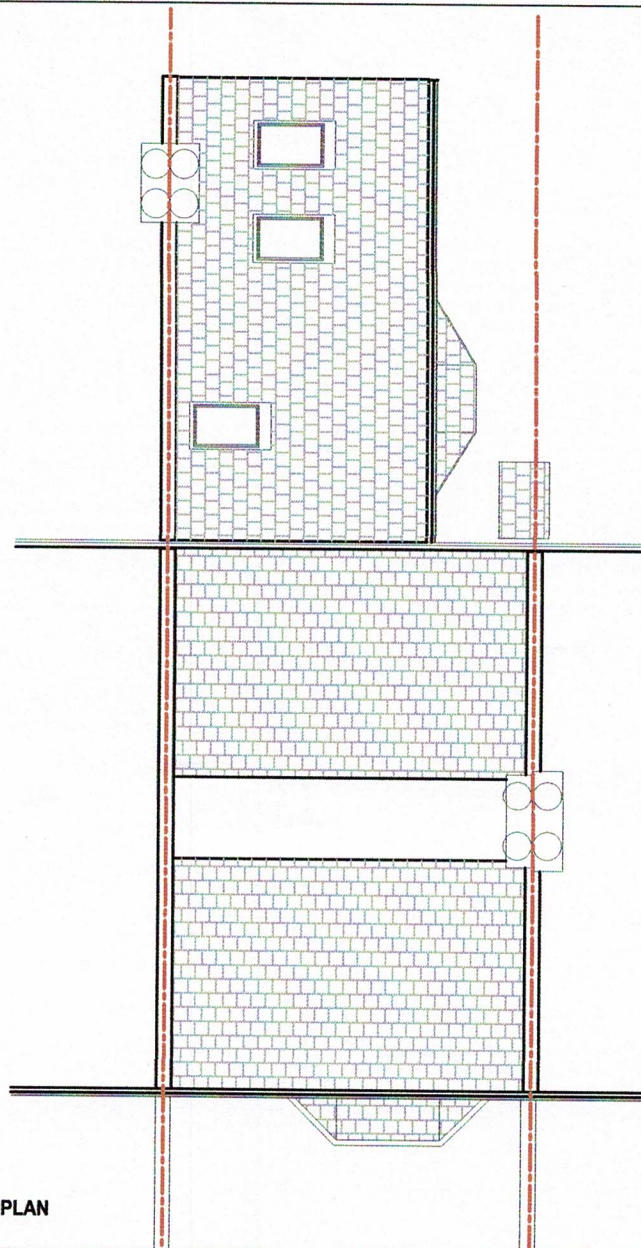

EXISTING ROOF PLAN

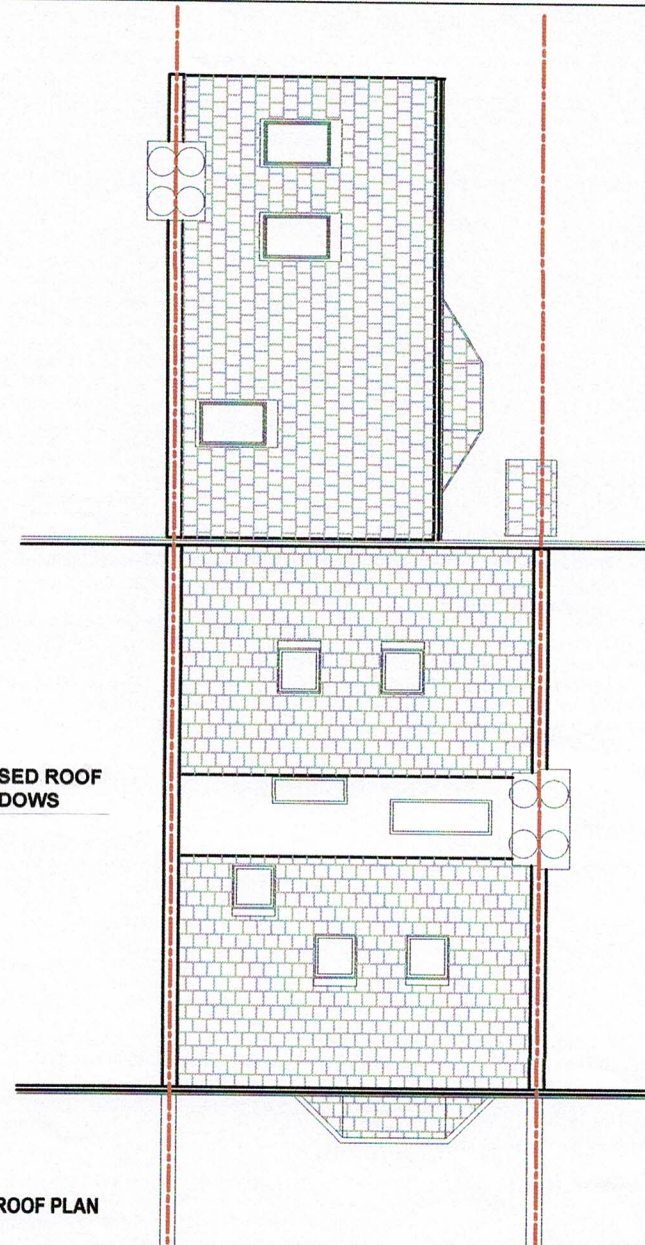

PROPOSED ROOF WINDOWS


PROPOSED ROOF PLAN



P B A

ARCHITECTURAL CONSULTANTS
63 Grosvenor Street
Mayfair
London W1K 3JG

SCALE 1:100
SCALE 1:1

 

46 YORK RISE NW5 1SB

Drawn Date
July 22
Scales
1:100@A4

Drawing Title
**EXISTING AND
PROPOSED ROOF PLANS**

Job Number
22/02/05




EXISTING SECTION A-A

P B A

ARCHITECTURAL CONSULTANTS
63 Grosvenor Street
Mayfair
London W1K 3UG

SCALE 1:100
SCALE 1:1

 

46 YORK RISE NW5 1SB

Drawn Date
July 22

Scale
1:100@A4

Drawing Title

EXISTING SECTION A-A

Job Number

22/02/06




PROPOSED SECTION A-A

P B A

ARCHITECTURAL CONSULTANTS
63 Grosvenor Street
Mayfair
London W1K 3JG

SCALE 1:100
SCALE 1:1

 

46 YORK RISE NW5 1SB

Drawn Date
July 22

Scales
1:100@A4

Drawing Title

PROPOSED SECTION A-A

Job Number

22/02/07



EXISTING FRONT ELEVATION



PROPOSED ROOF
WINDOWS

PROPOSED FRONT ELEVATION

P B A

ARCHITECTURAL CONSULTANTS
63 Grosvenor Street
Mayfair
London W1K 3JG

SCALE 1:100
SCALE 1:1



46 YORK RISE NW5 1SB

Drawn Date
July 22

Scales
1:100@A4

Drawing Title

EXISTING AND
PROPOSED FRONT ELEVATIONS

Job Number

22/02/08