
© Do not scale working dimensions from this drawing. Read drawings in conjunction with all relevant consultant drawings and specifications. In case of incongruencies between information - consult the architect for final decision. Deviations from these drawings shall not be made without first consulting the architect.

NOTES

SITE BOUNDARY ————

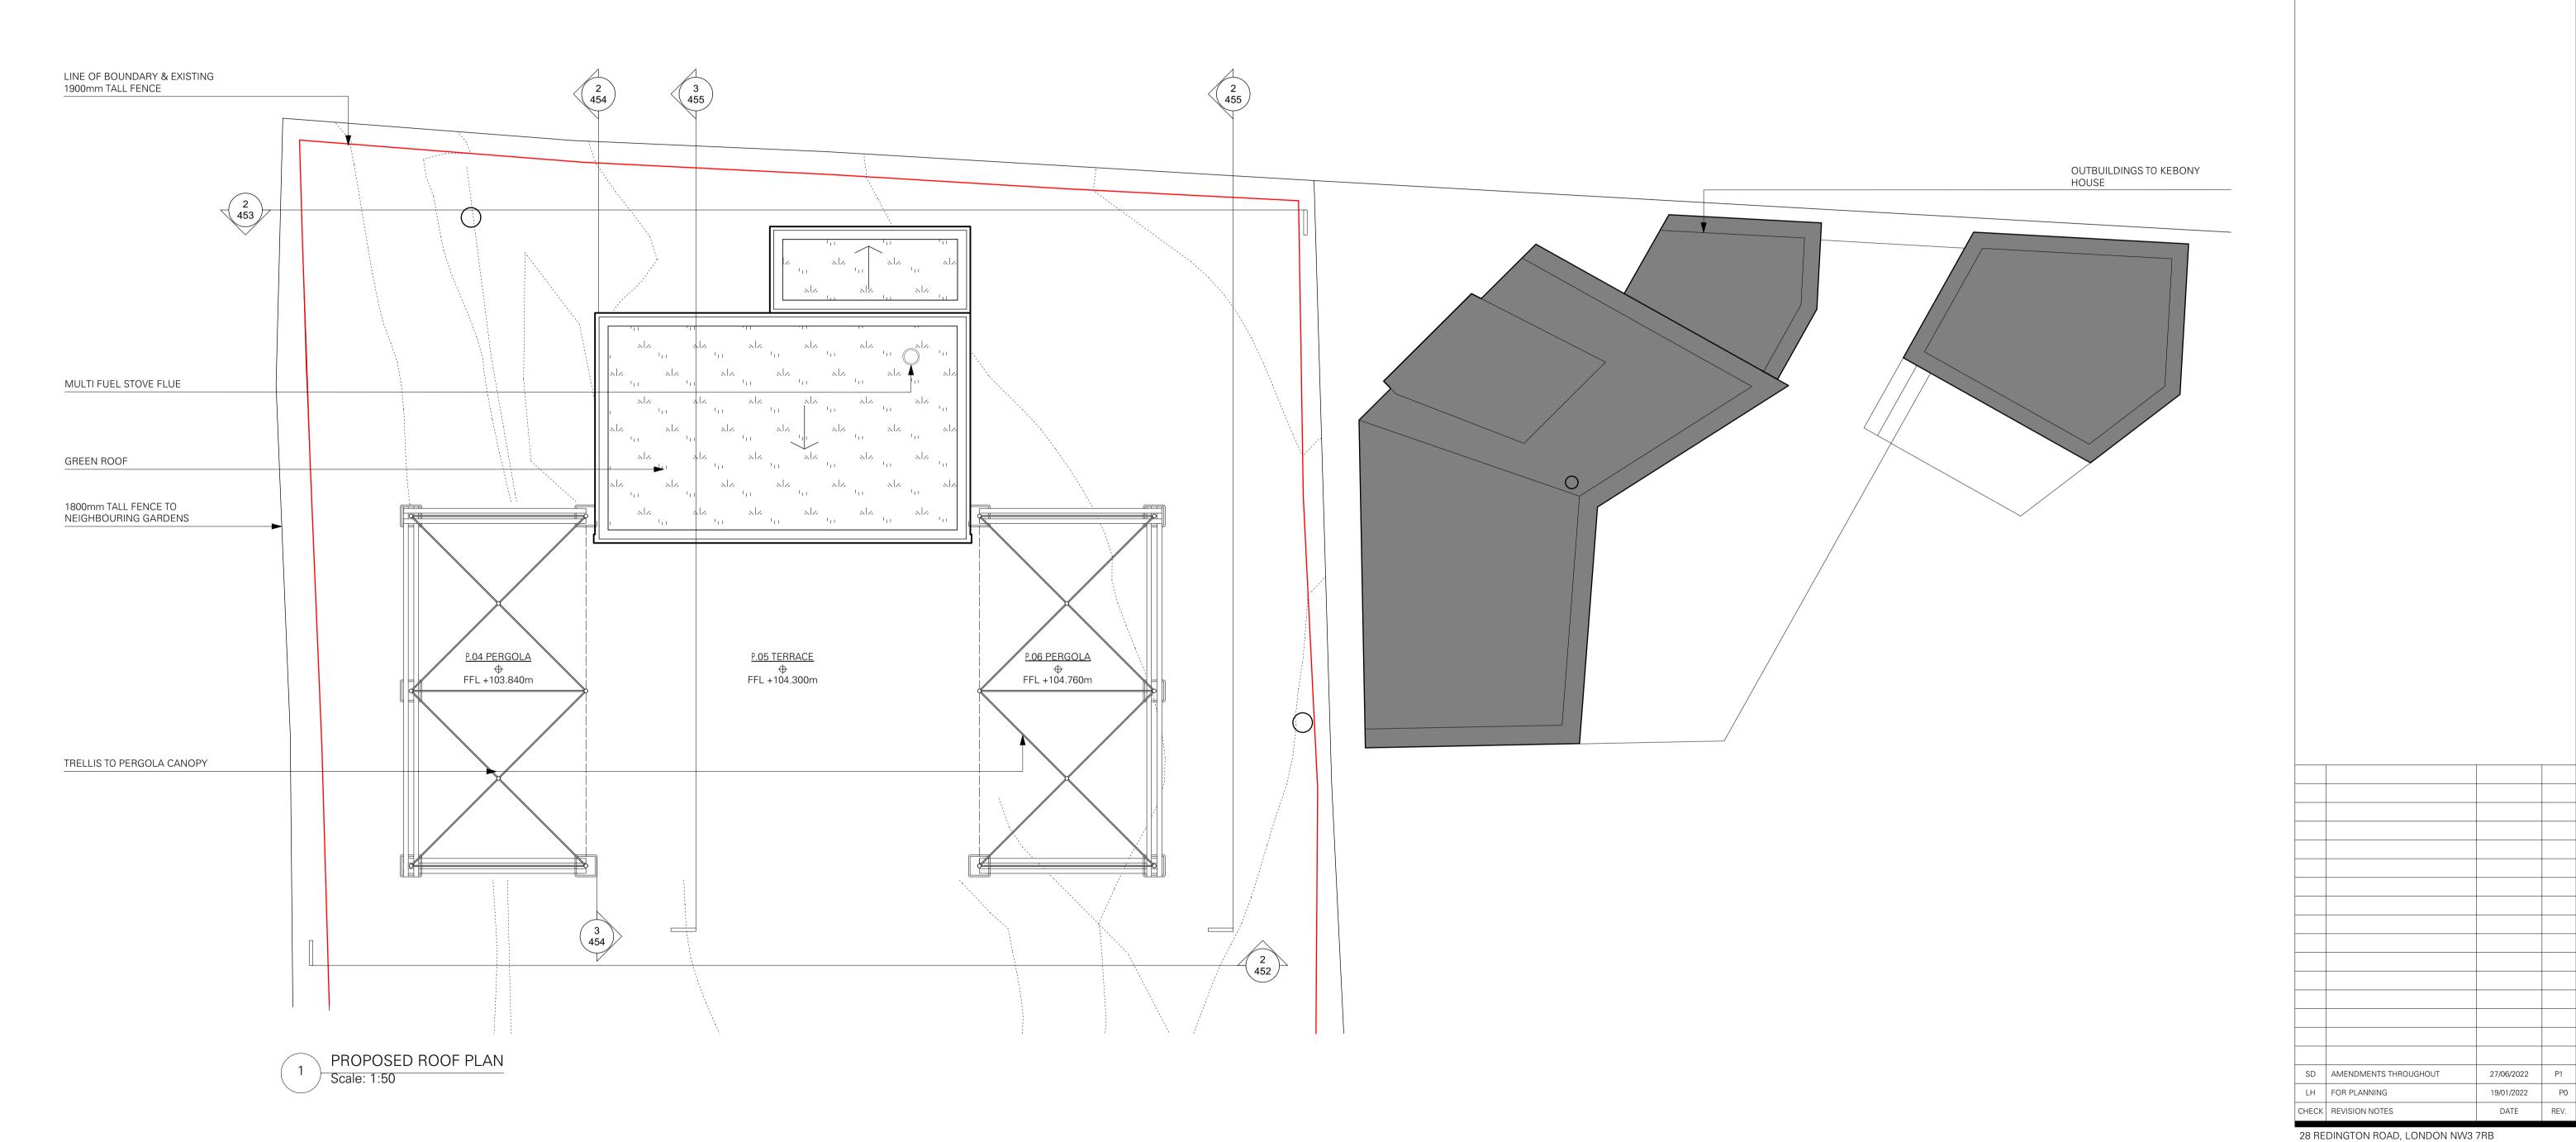

•

PROPOSED ROOF PLAN

FOR PLANNING DRAWING STATUS

350 1:50 451 P1
JOB NO. SCALE (AS SHOWN) DRAWING NO. REV



Thomas Croft Architects Studio 117 Great Western Studios 65 Alfred Road London, W2 5EU United Kingdom +44 (0)20 8962 0066 email@thomascroft.com www.thomascroft.com