


1 EXISTING SITE PLAN
Scale: 1:100



2 PROPOSED SITE PLAN
Scale: 1:100

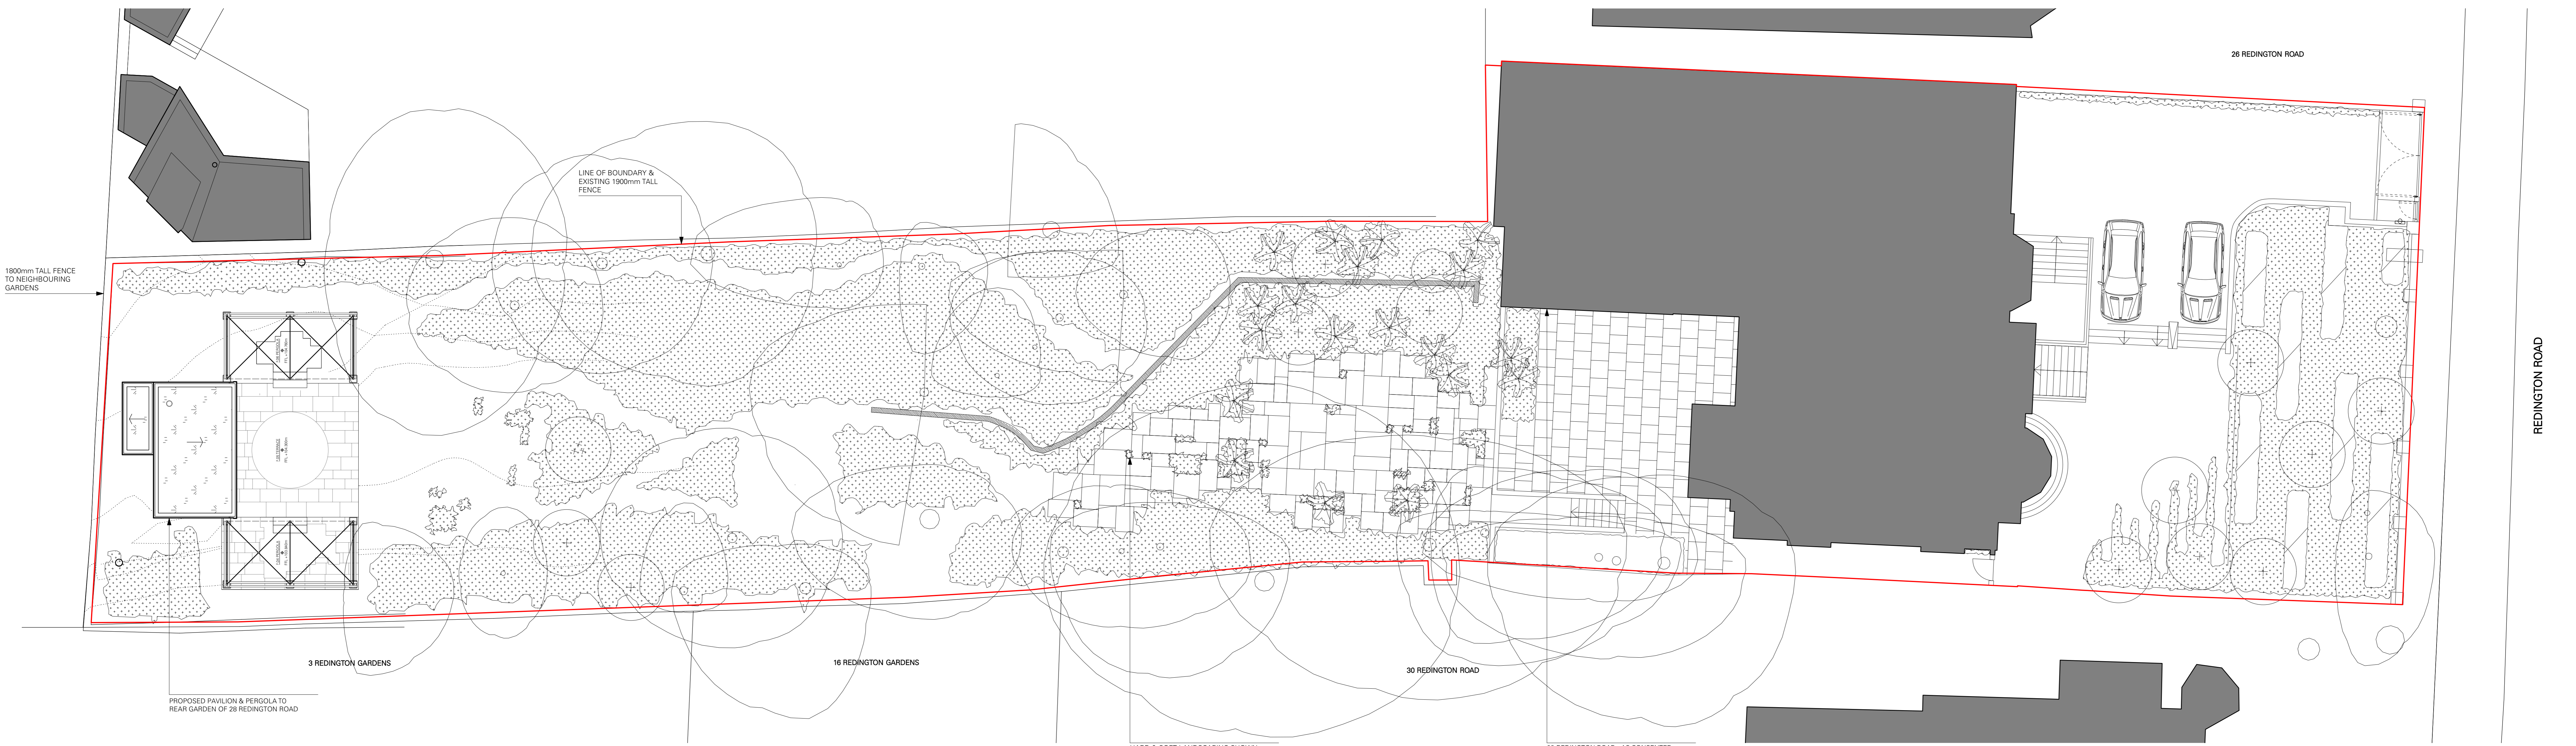

© Do not scale working dimensions from this drawing. Read drawings in conjunction with all relevant consultation drawings and specifications. In case of discrepancies between information - consult the architect for final decision. Deviations from these drawings shall not be made without first consulting the architect.

NOTES
SITE BOUNDARY
REFER TO PLANNING, DESIGN AND ACCESS STATEMENT - APPENDIX A, EXISTING SITE PHOTOS

28 REDINGTON ROAD, LONDON NW3 7RH		EXISTING/ PROPOSED SITE PLAN	
NO	REVISION UPDATES	DATE	REV
01	PROVISION UPDATES	01/07/2022	P1
02	FOR PLANNING	18/01/2022	P0
03	FOR PLANNING	04/07/2022	P0
04	FOR PLANNING	04/07/2022	P0
