


2 Scale: 1:100
Existing Ground Floor Plan



1 Existing Rear Elevation

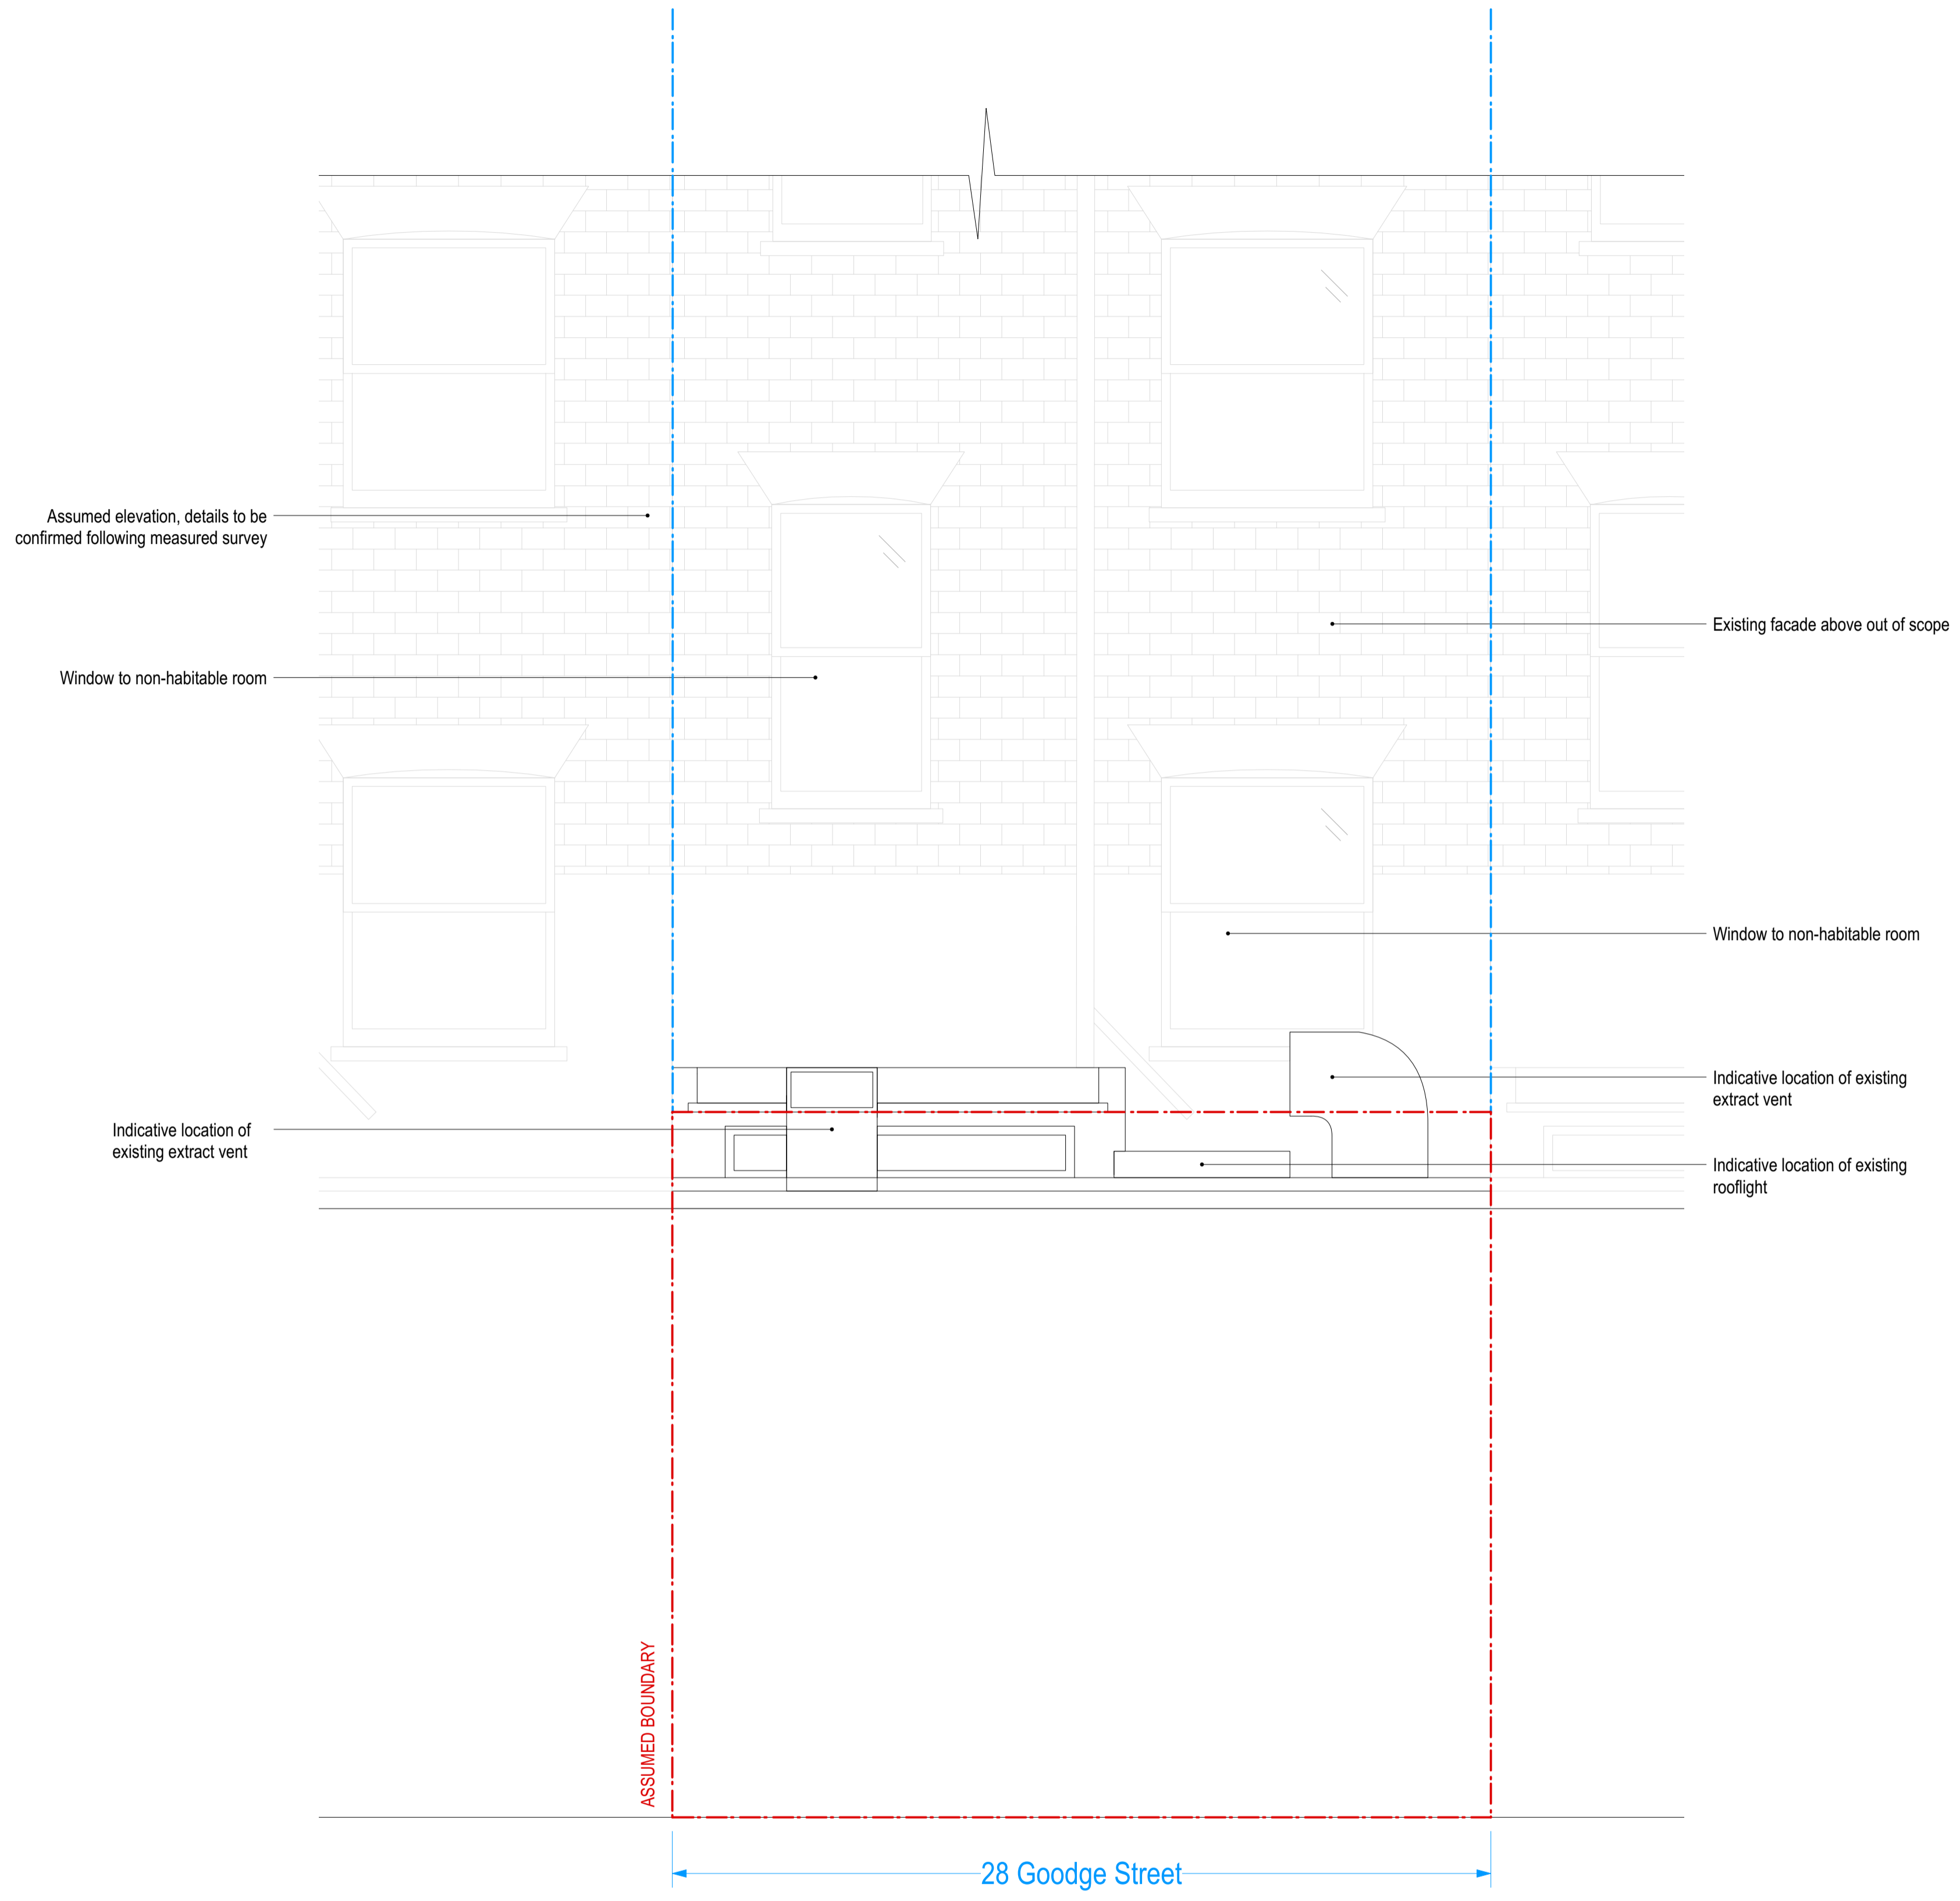

FOR INFORMATION ONLY

Rev	Date	Description	By	Chkd	App
P1	21/07/2022	Information Issue - Planning Submission	FJ	MM	TCA

THE COPYRIGHT DESIGN AND PATENTS ACT 1988 THIS DRAWING IS THIS COPYRIGHT OF TIGG COLL ARCHITECTS LTD AND MUST NOT BE COPIED OR REPRODUCED IN WHOLE OR PART, BY ANY METHOD WHATSOEVER, WITHOUT THE PRIOR WRITTEN APPROVAL OF TIGG COLL ARCHITECTS LTD

ALL SETTING OUT MUST BE CHECKED ONSITE
 ALL LEVELS MUST BE CHECKED ONSITE
 ALL DIMENSIONS MUST BE CHECKED ONSITE
 DO NOT SCALE FROM THIS DRAWING
 THIS DRAWING MUST NOT BE USED ONSITE UNLESS ISSUED FOR CONSTRUCTION

TIGG+COLL ARCHITECTS
 G23, THE SHEPHERDS BUILDING
 ROCKLEY ROAD, W14 0DA
 E:INFO@TIGGCOLLARCHITECTS.COM
 T: 020 3170 6125
 WWW.TIGGCOLLARCHITECTS.COM

Project		28 Goodge Street, W1T 2QQ	
Title		Existing Rear Elevation	
Date	Scale [A3] - 1:50 Scale [A1] - 1:25	Drawing no.	Rev.
14.06.22		577-28GST-021	P1