





Front Elevation



Rear Elevation

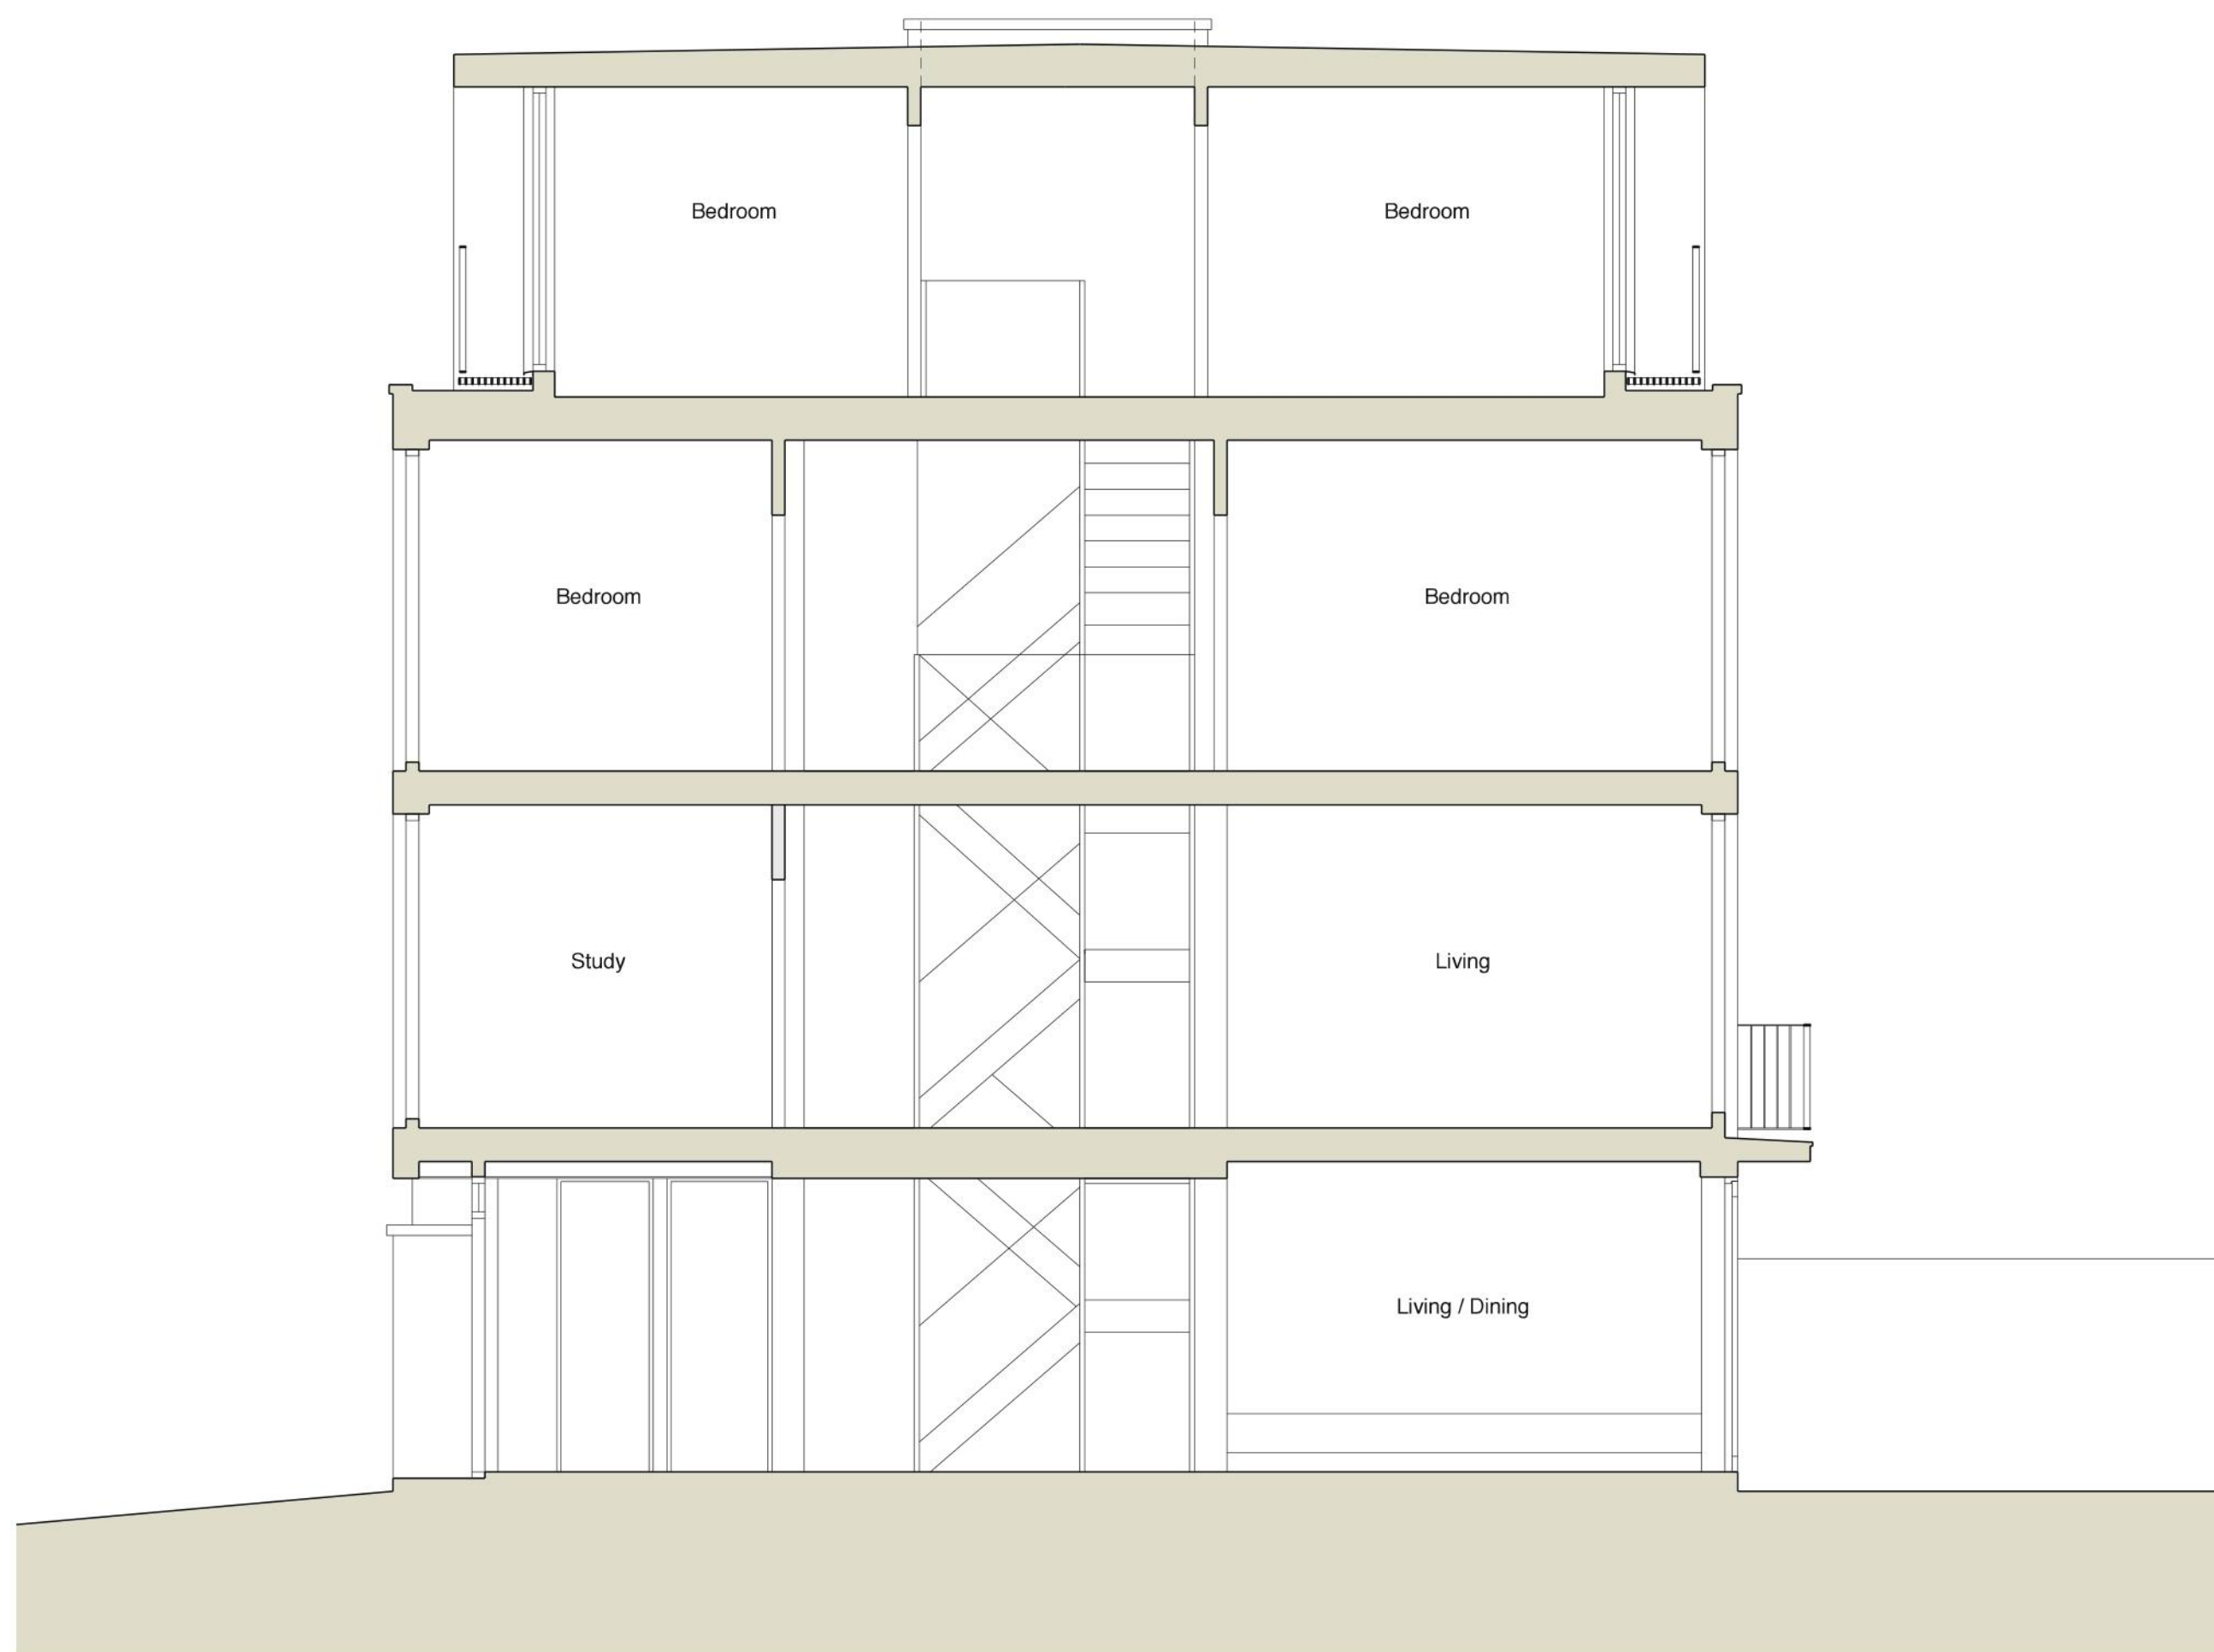

Section

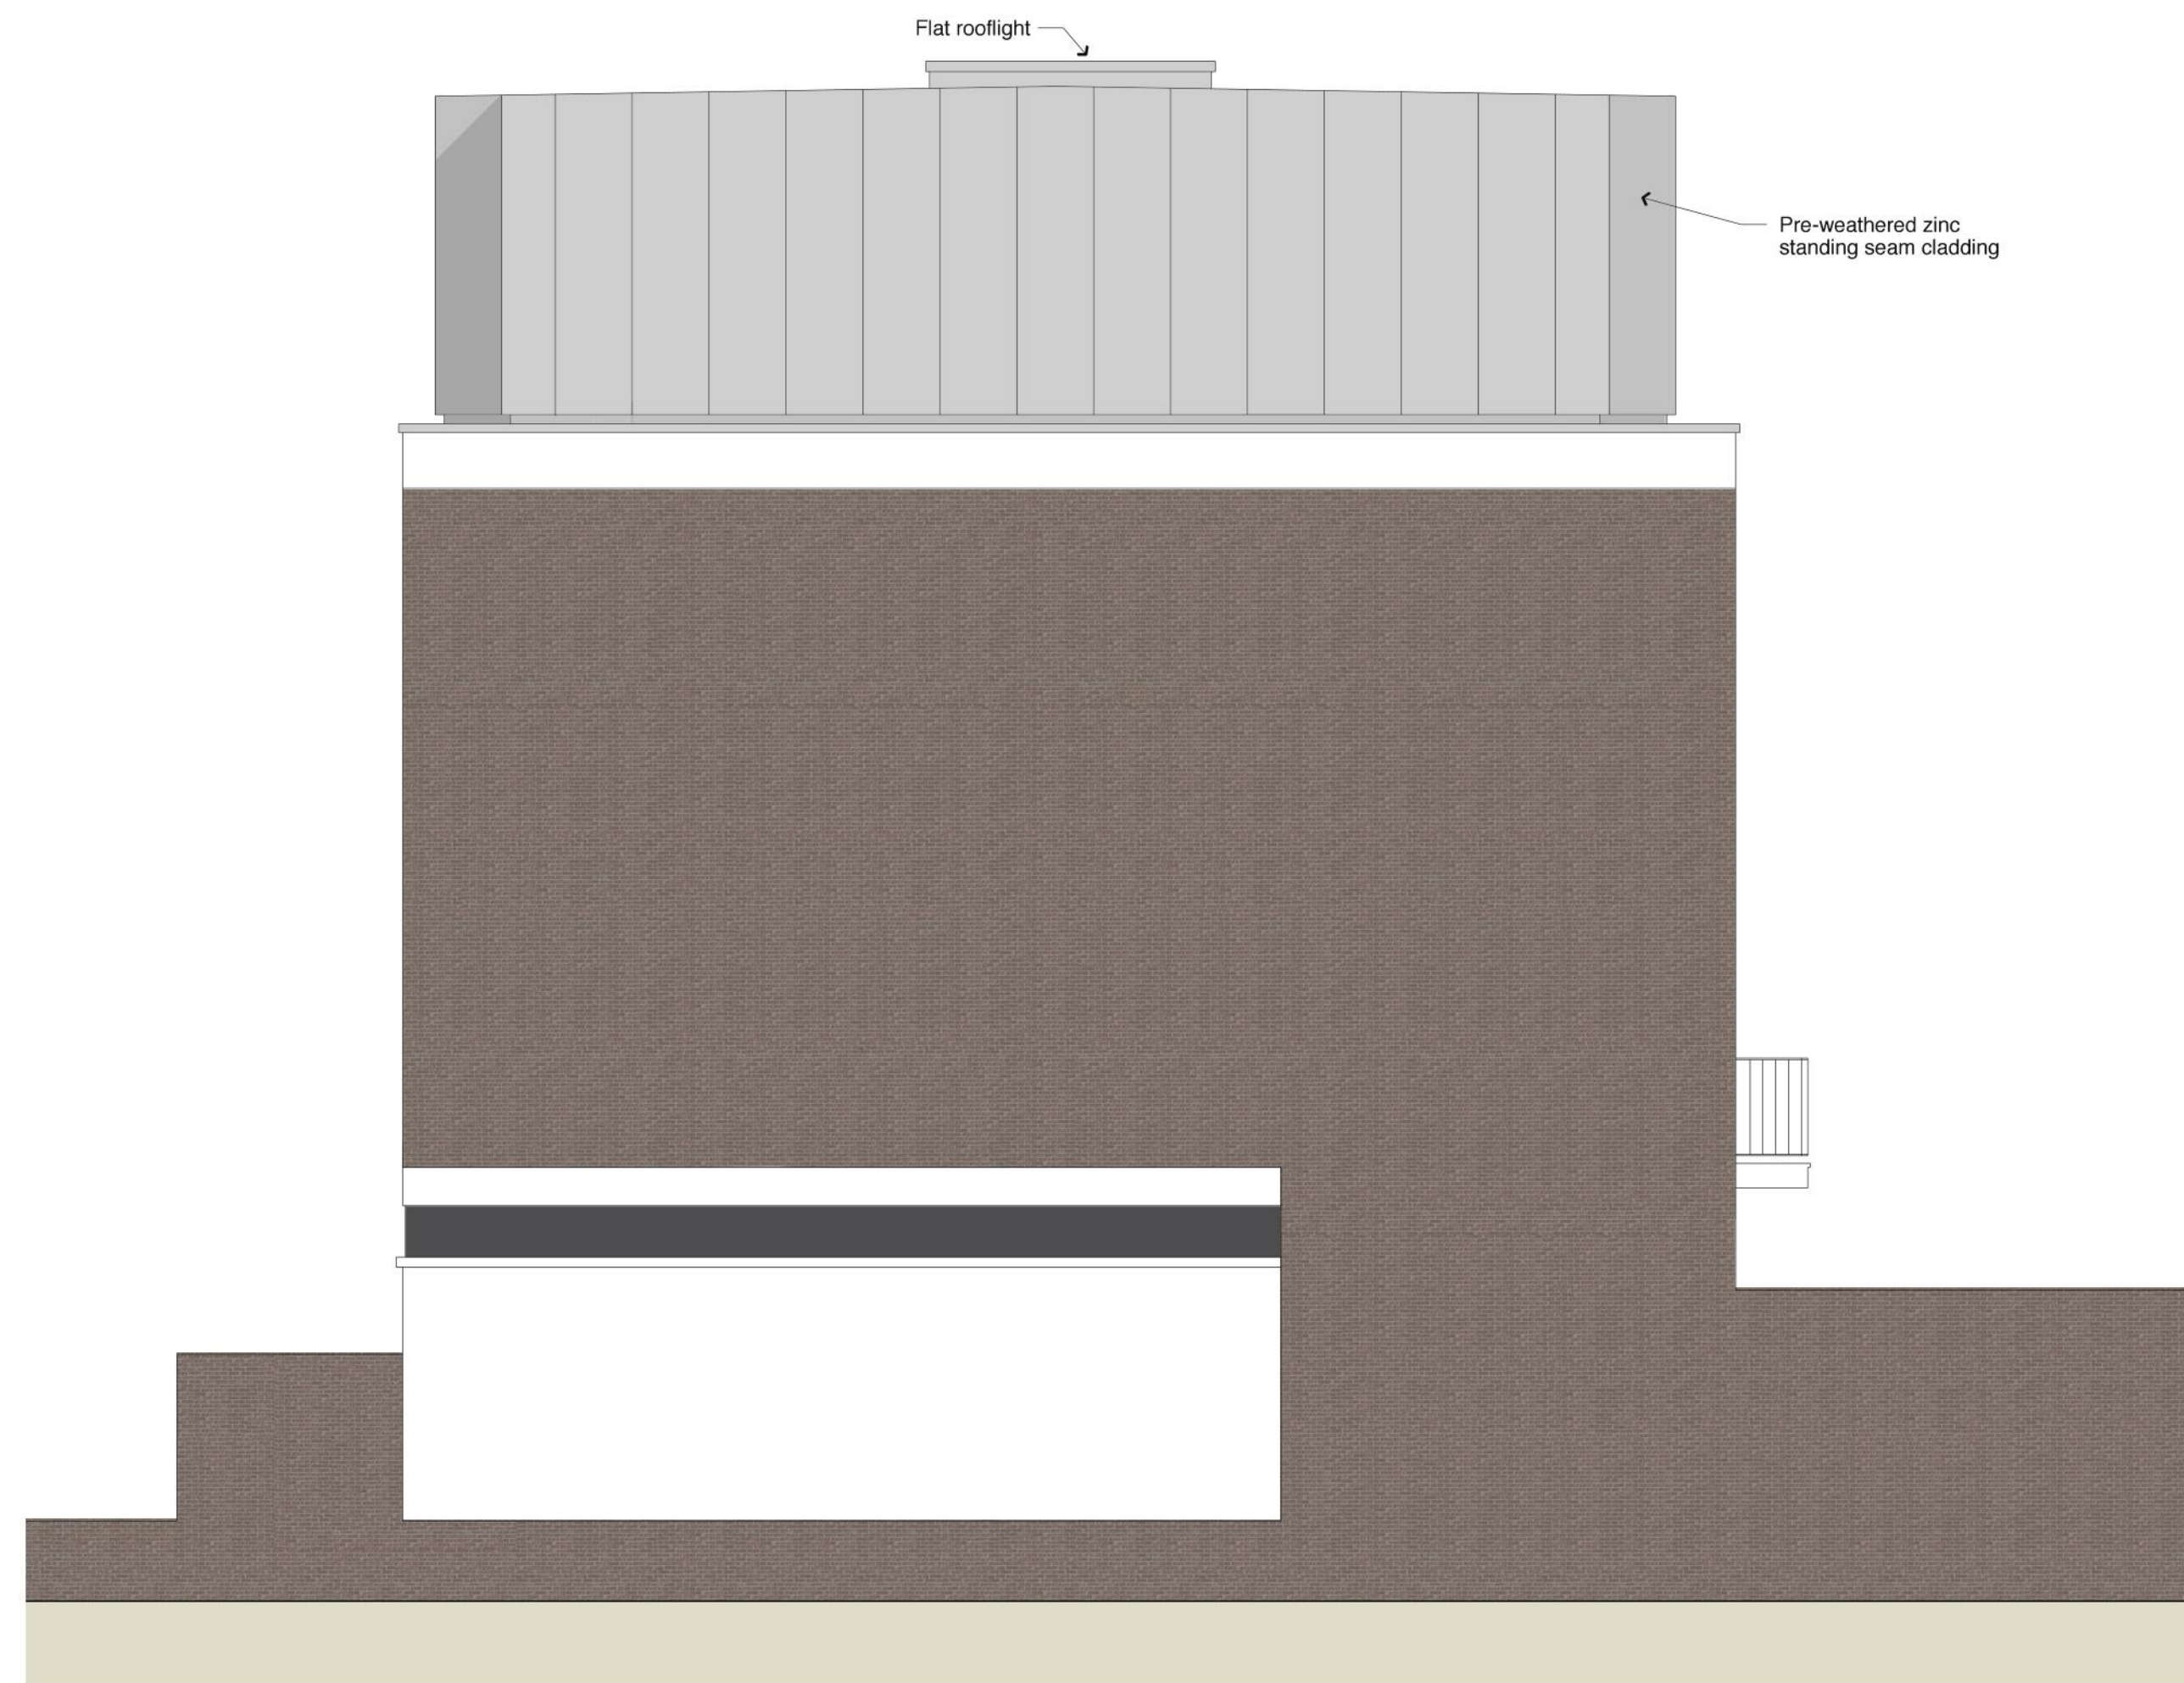

Side Elevation (No 23)

Copyright Burd Haward Architects Ltd. Unless otherwise stated, this drawing is for information only. Do not scale from this drawing except for planning purposes. All dimensions to be checked on site

| Revision | Date | By | Checked |
|----------|------|----|---------|
|          |      |    |         |

For Planning

**Proposed Elevations & Section**  
 21 Elliott Square, NW3 3SU  
**2217\_21\_P04**

Scale: 1:50 at A1  
 1:100 at A3  
 Date: 28.06.22  
 Drawn: MB

**BHA**

BURD HAWARD ARCHITECTS LTD  
 24 Wolsey Mews  
 London NW5 2DX  
 T +44 20 7267 9815  
 E studio@burdward.com