



LAND REGISTRY		NGL 1442	
KEY	COUNTY	SHEET	NATIONAL GRID
	GREATER LONDON		TQ 2684

© Crown copyright
Old Reference

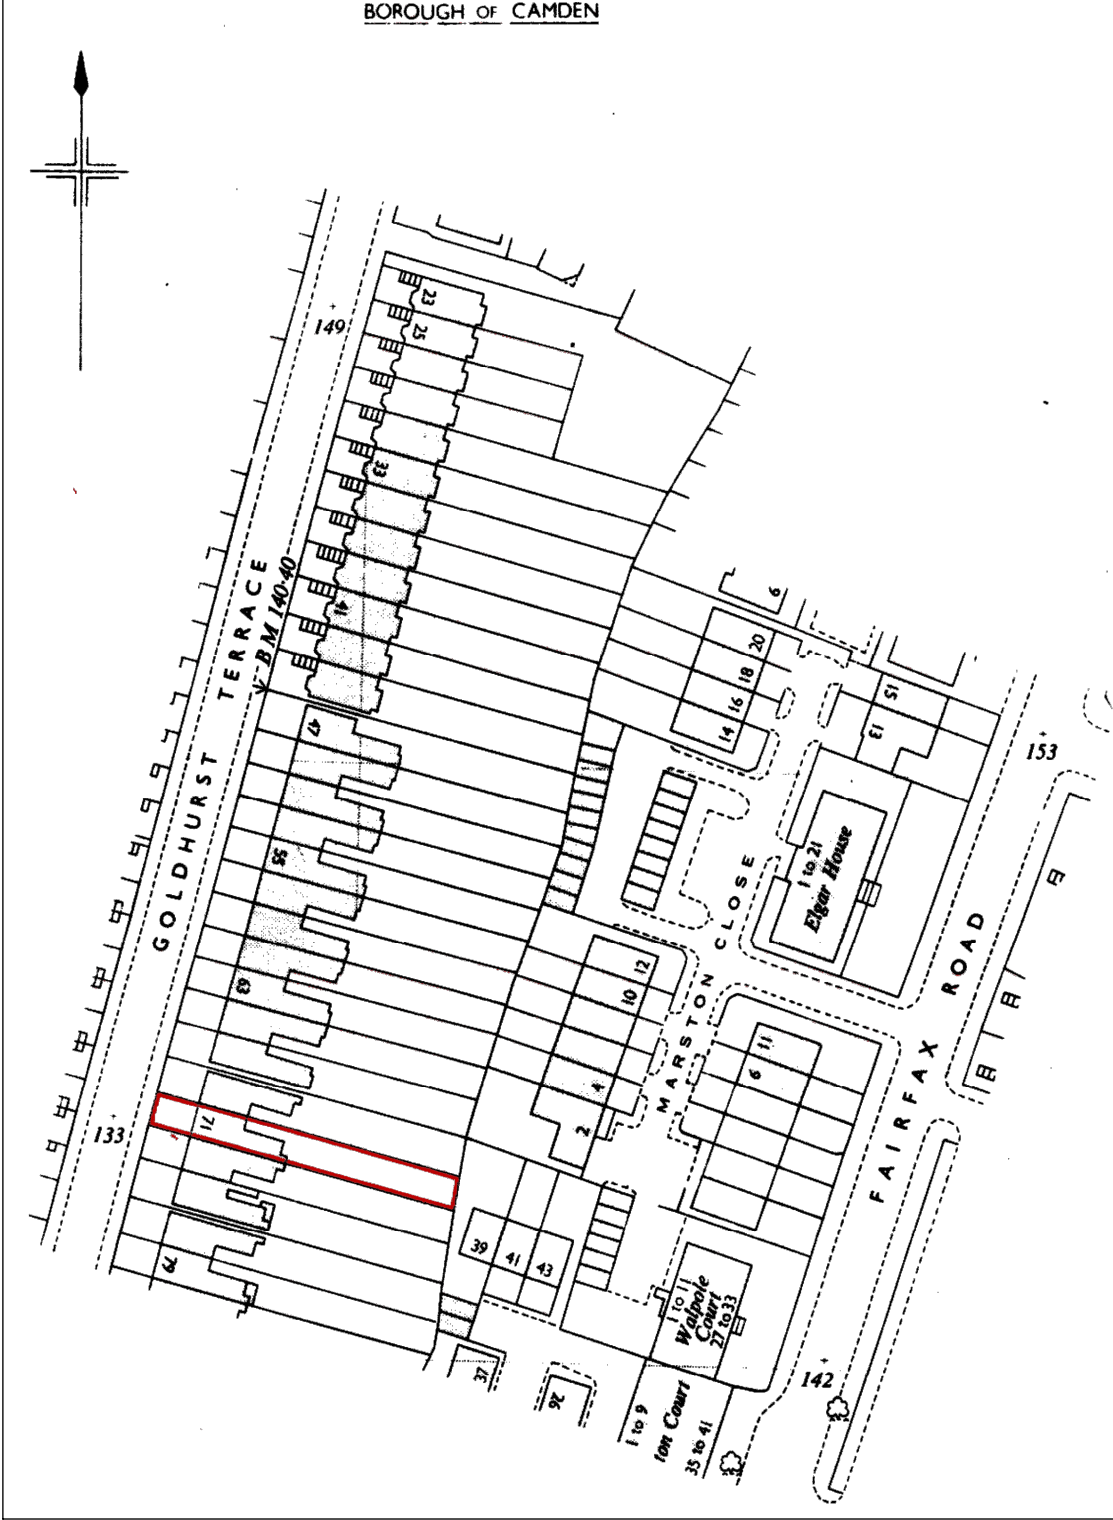


SITE LOCATION PLAN
SCALE 1:1250 @ A3

Notes: This drawing is the copyright of the Architect and may not be reproduced without permission. This scheme is subject to all necessary consents. Dimensions, areas and levels where given are approximate and subject to site survey. All dimensions are to be checked on site. Any discrepancies are to be reported to the Architect before the work commences. Figured dimensions only are to be taken from this drawing. This drawing is to be read in conjunction with all relevant consultants' and/or specialists' drawings/documents and any discrepancies or variations are to be notified to the Architect before the affected work commences.	Revision	Rev. Date	Description

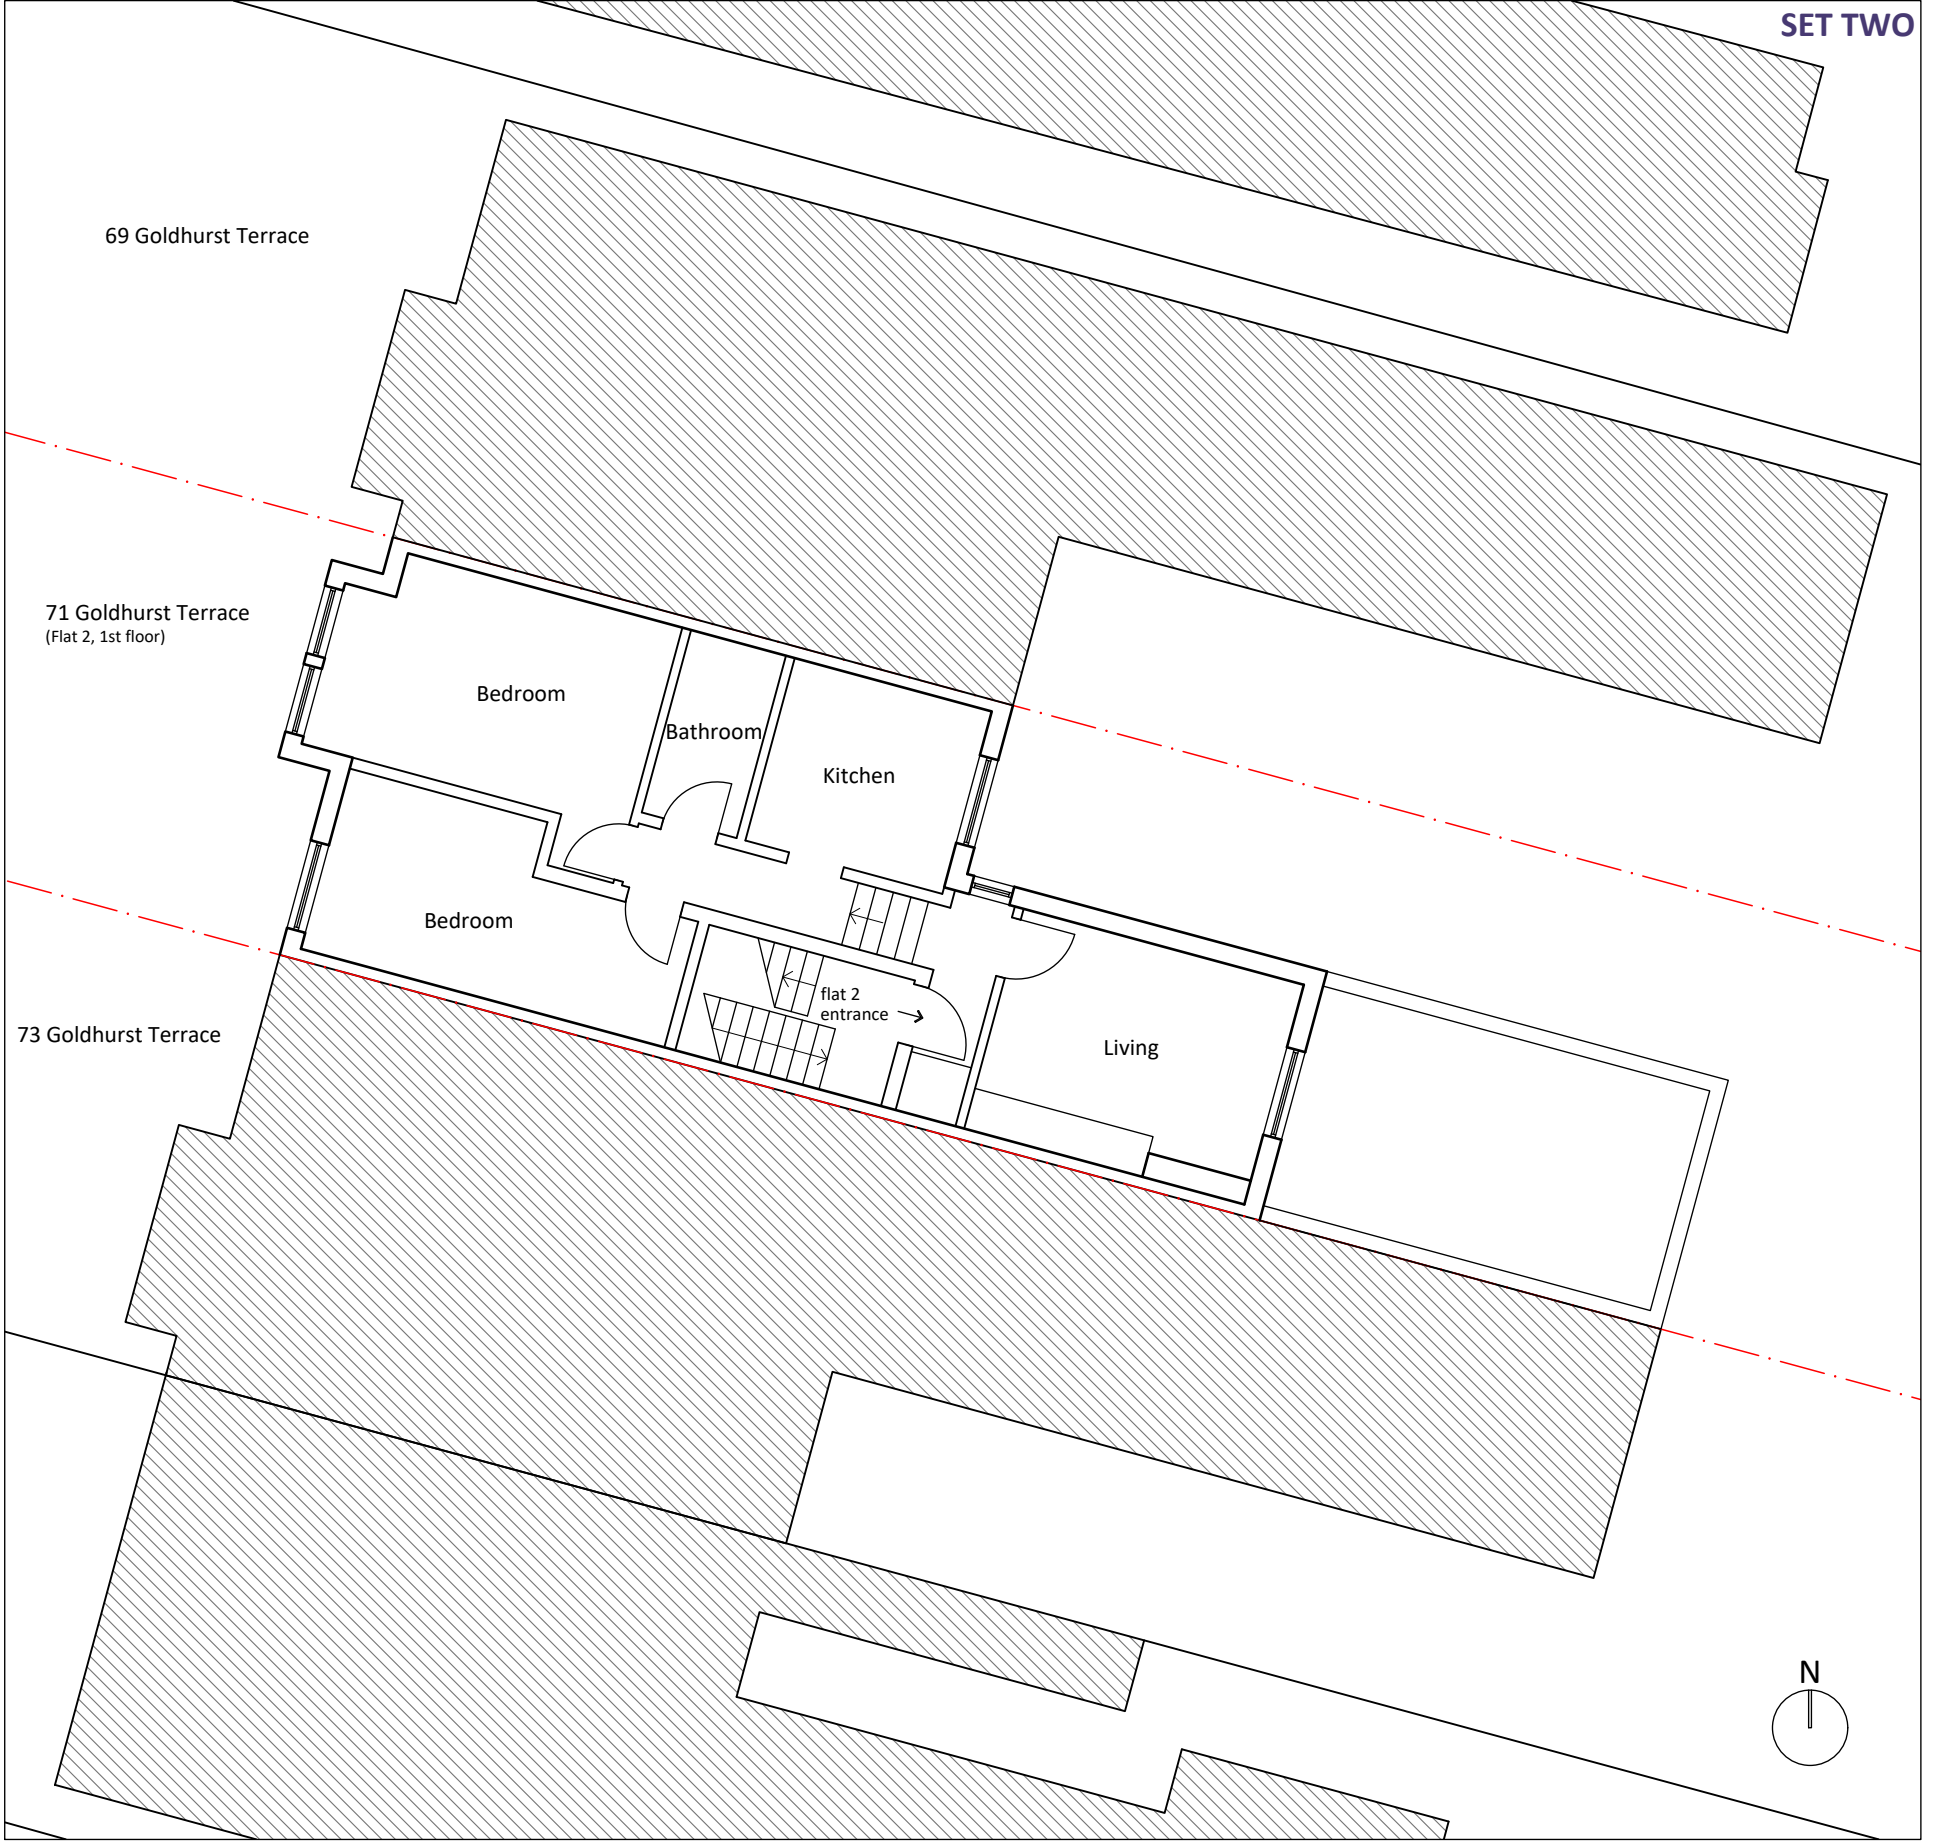

SITE PLAN
SCALE 1:100 @ A3


Client: SPITZER	Project: Goldhurst Terrace Drawing: Existing Site Plans	Scale(s): varies @ A3		Date: June 2022	Drawn: ST	Checked:
		Project No: 20110	Drawing No: GT_P_011			Revision:

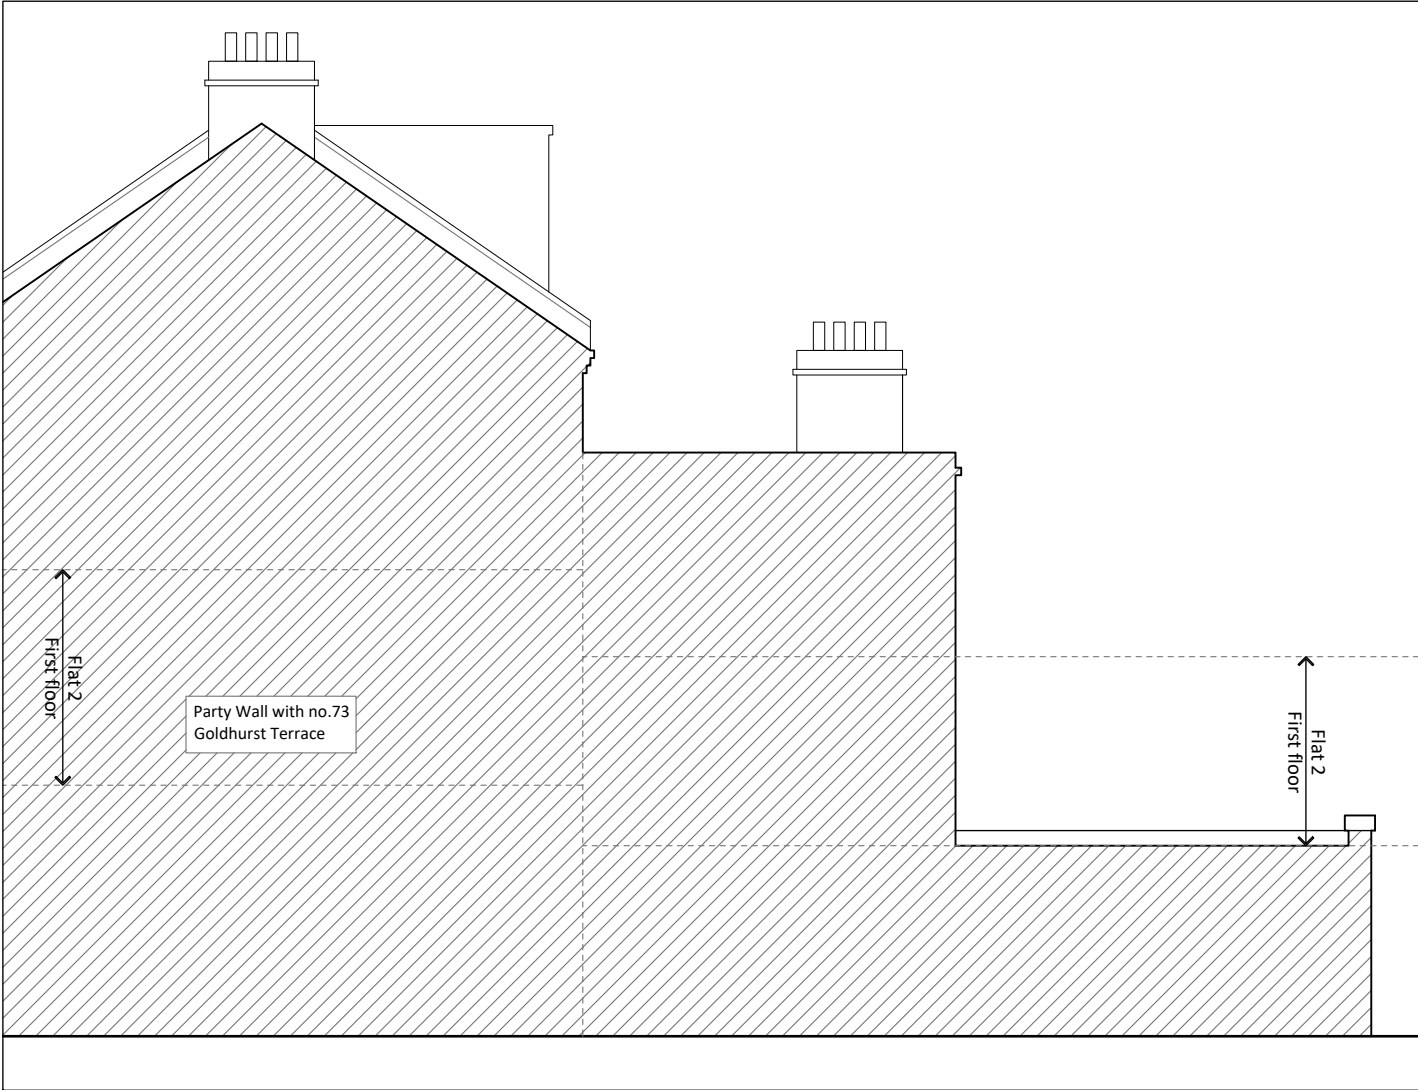

EXISTING ELEVATION
SCALE 1:100 @ A3



EXISTING ELEVATION
SCALE 1:100 @ A3


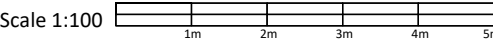


Notes: This drawing is the copyright of the Architect and may not be reproduced without permission. This scheme is subject to all necessary consents. Dimensions, areas and levels where given are approximate and subject to site survey. All dimensions are to be checked on site. Any discrepancies are to be reported to the Architect before the work commences. Figured dimensions only are to be taken from this drawing. This drawing is to be read in conjunction with all relevant consultants' and/or specialists' drawings/documents and any discrepancies or variations are to be notified to the Architect before the affected work commences.	Revision	Description
	Rev. Date	

Client:
SPITZER

tea-arc
Sabrina Teacher Architect
BA (Hons) DipArch ARB
32 Clisbury Ring South N12 7BE
(+44)7961 145772 sabrina@tea-arc.com www.tea-arc.com

Project: Goldhurst Terrace			
Drawing: Existing Elevations			
Scale(s): 1:100 @ A3	Date: June 2022	Drawn: ST	Checked:
Project No: 20110	Drawing No: GT_P_012	Revision:	

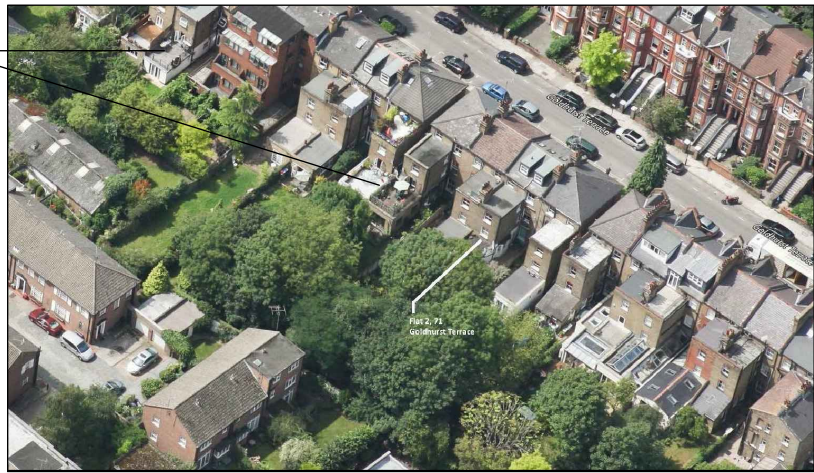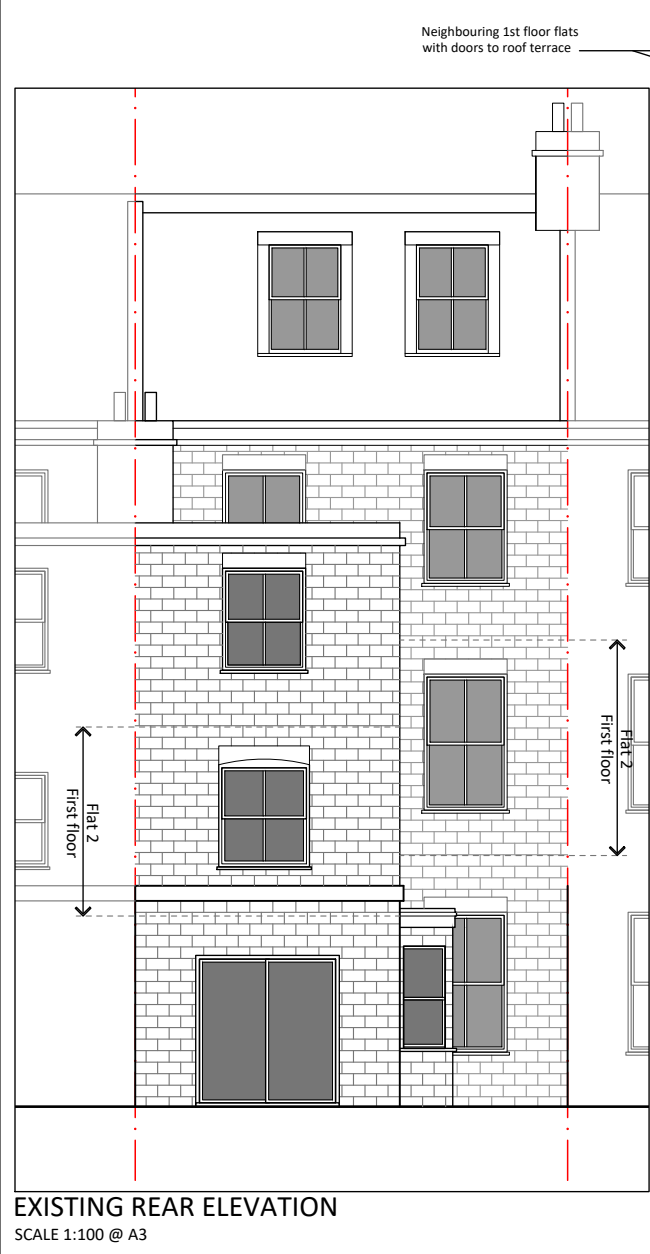


Scale 1:100

Notes:	Revision	Rev.	Date	Description
This drawing is the copyright of the Architect and may not be reproduced without permission.				
This scheme is subject to all necessary consents. Dimensions, areas and levels where given are approximate and subject to site survey.				
All dimensions are to be checked on site. Any discrepancies are to be reported to the Architect before the work commences. Figured dimensions only are to be taken from this drawing.				
This drawing is to be read in conjunction with all relevant consultants' and/or specialists' drawings/documents and any discrepancies or variations are to be notified to the Architect before the affected work commences.				


Client:
SPITZER

tea-arc
Sabrina Teacher Architect
BA (Hons) DipArch ARB
32 Clisbury Ring South N12 7BE
(+44)7961 145772 sabrina@tea-arc.com www.tea-arc.com

Project:
Goldhurst Terrace
Drawing:
Existing and Proposed Elevation and Plan
Scale(s):
1:100 @ A3
Date:
June 2022
Drawn:
ST
Checked:
ST
Project No:
20110
Drawing No:
GT_P_013
Revision:

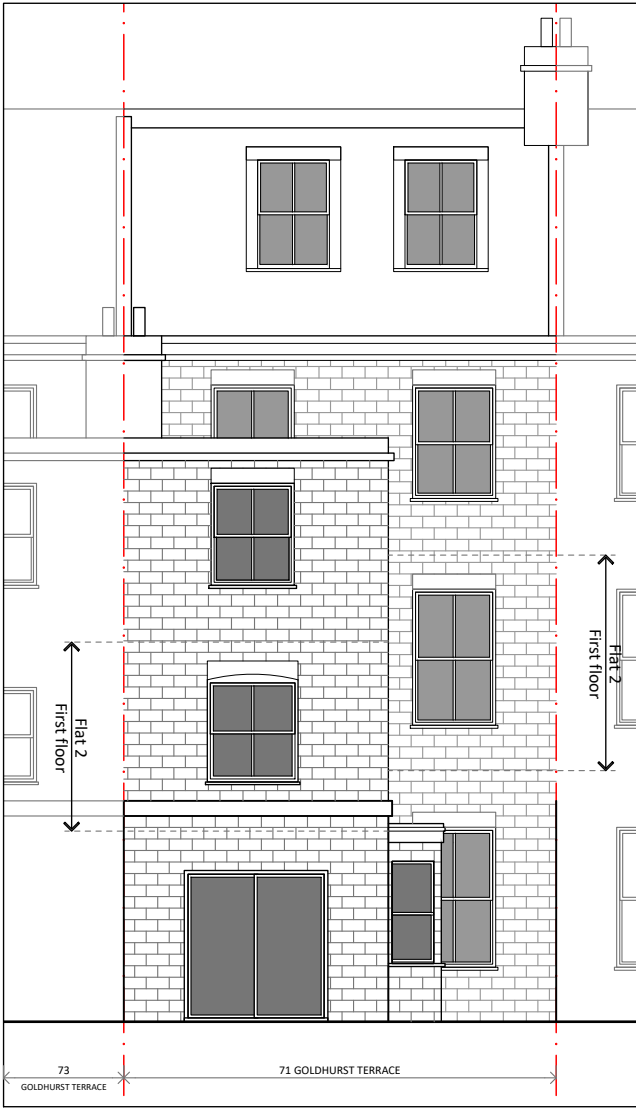


EXISTING REAR ELEVATION
SCALE 1:100 @ A3

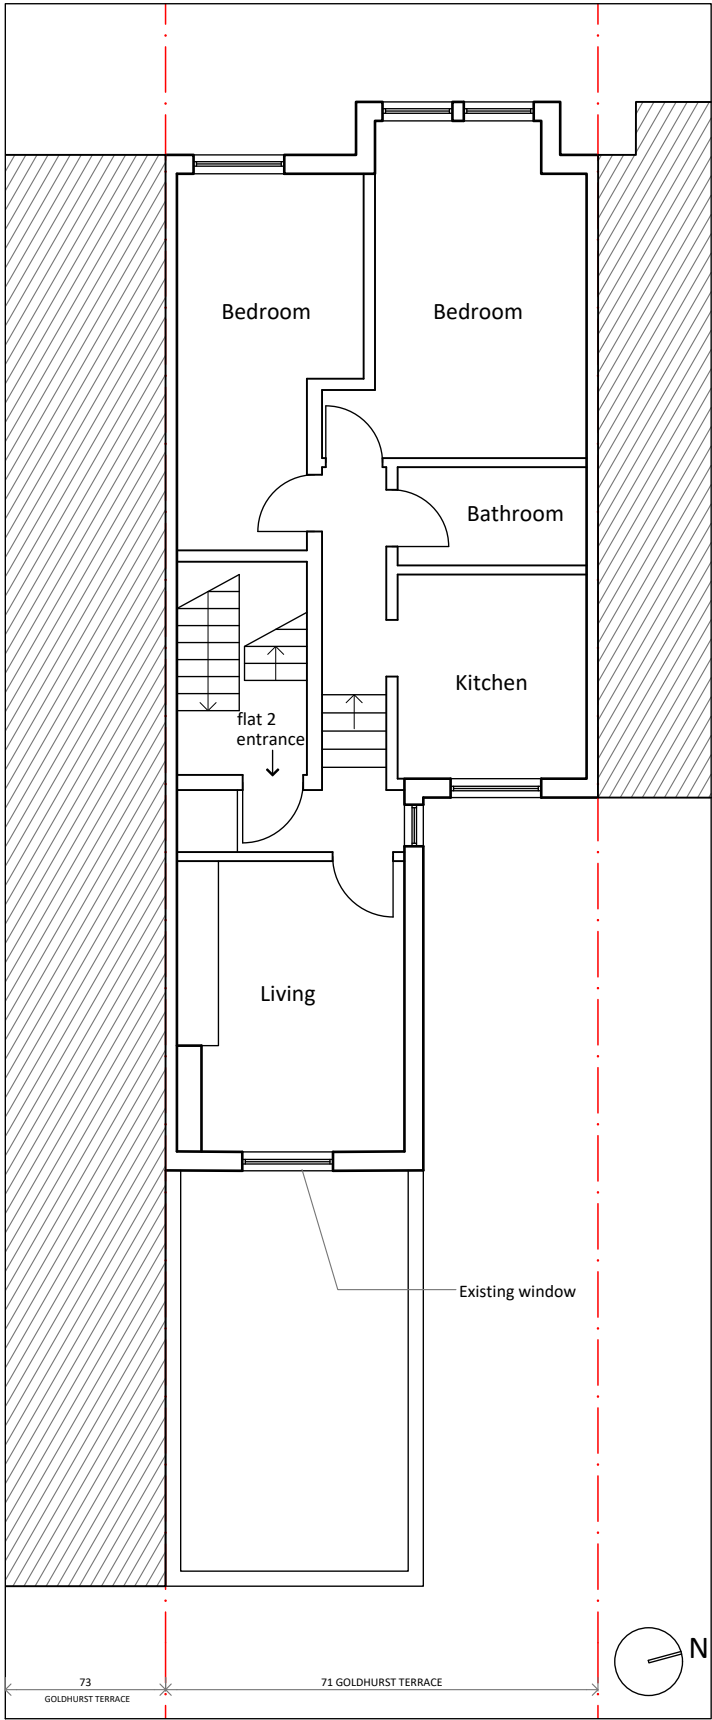


EXISTING 1st FLOOR PLAN
SCALE 1:100 @ A3

NOTE:
Full width extension to the ground floor flat has been approved - refer to application 2020/4244/P

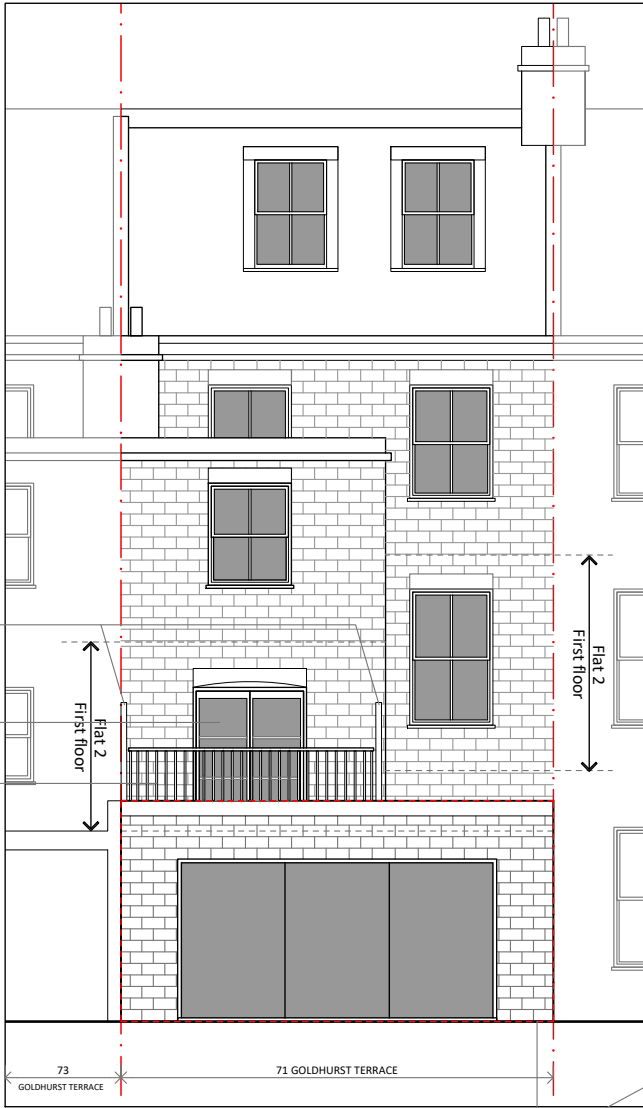

PROPOSED REAR ELEVATION
SCALE 1:100 @ A3

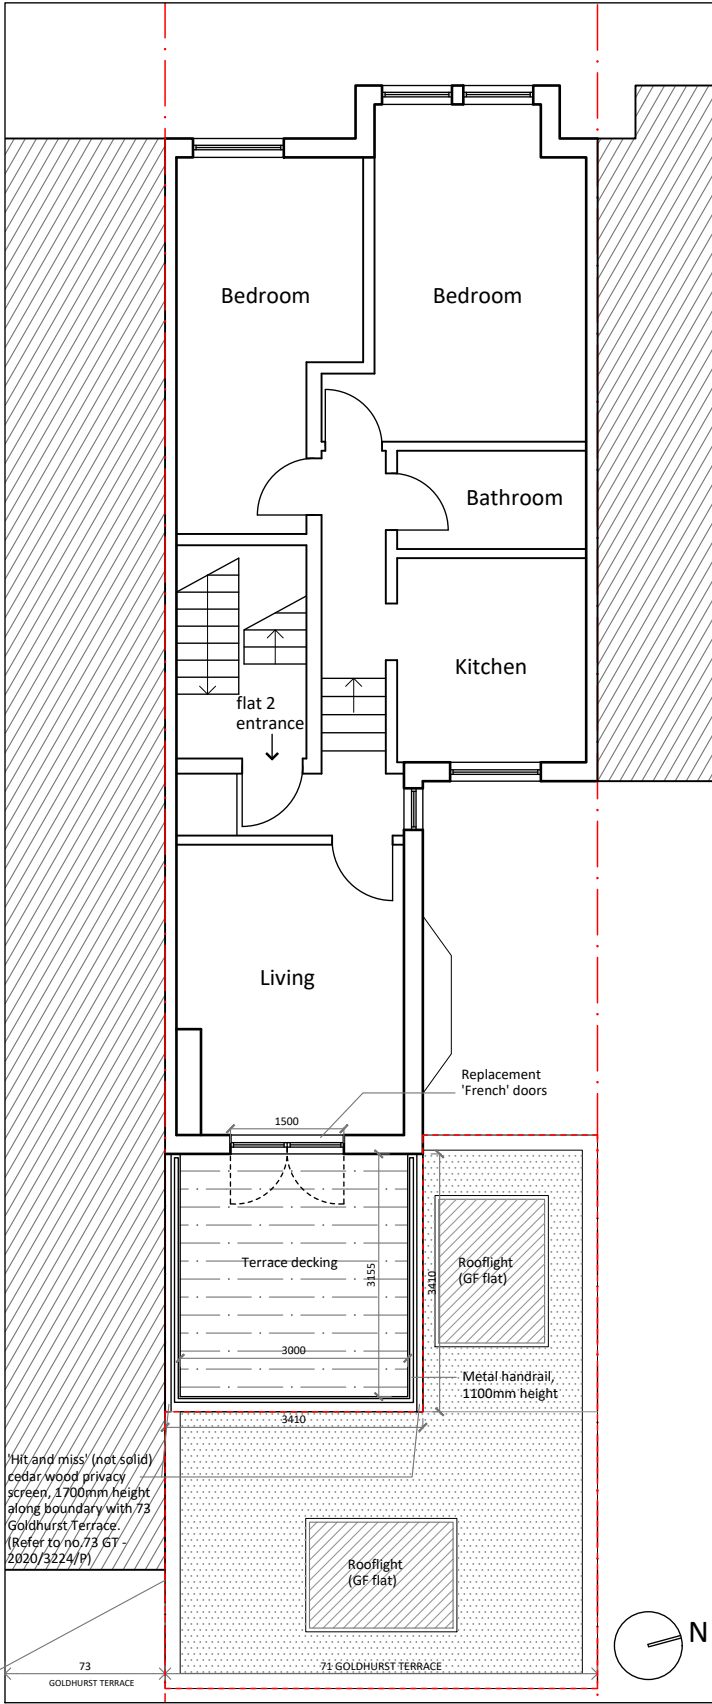

PROPOSED 1st FLOOR PLAN
SCALE 1:100 @ A3


Scale 1:100
1m 2m 3m 4m 5m

Notes:		
This drawing is the copyright of the Architect and may not be reproduced without permission.		
This scheme is subject to all necessary consents. Dimensions, areas and levels where given are approximate and subject to site survey.		
All dimensions are to be checked on site. Any discrepancies are to be reported to the Architect before the work commences. Figured dimensions only are to be taken from this drawing.		
This drawing is to be read in conjunction with all relevant consultants' and/or specialists' drawings/documents and any discrepancies or variations are to be notified to the Architect before the affected work commences.		
Revision	Rev.	Date
Description		


Client:
SPITZER

tea-arc
Sabrina Teacher Architect
BA (Hons) DipArch ARB
32 Ciesbury Ring South N12 7BE
(+44)7961 145772 sabrina@tea-arc.com www.tea-arc.com

Project:
Goldhurst Terrace
Drawing:
Existing and Proposed Elevation and Plan
Scale(s): 1:100 @ A3
Date: June 2022
Project No: 20110
Drawing No: GT_P_014
Drawn: ST
Checked:
Revision:

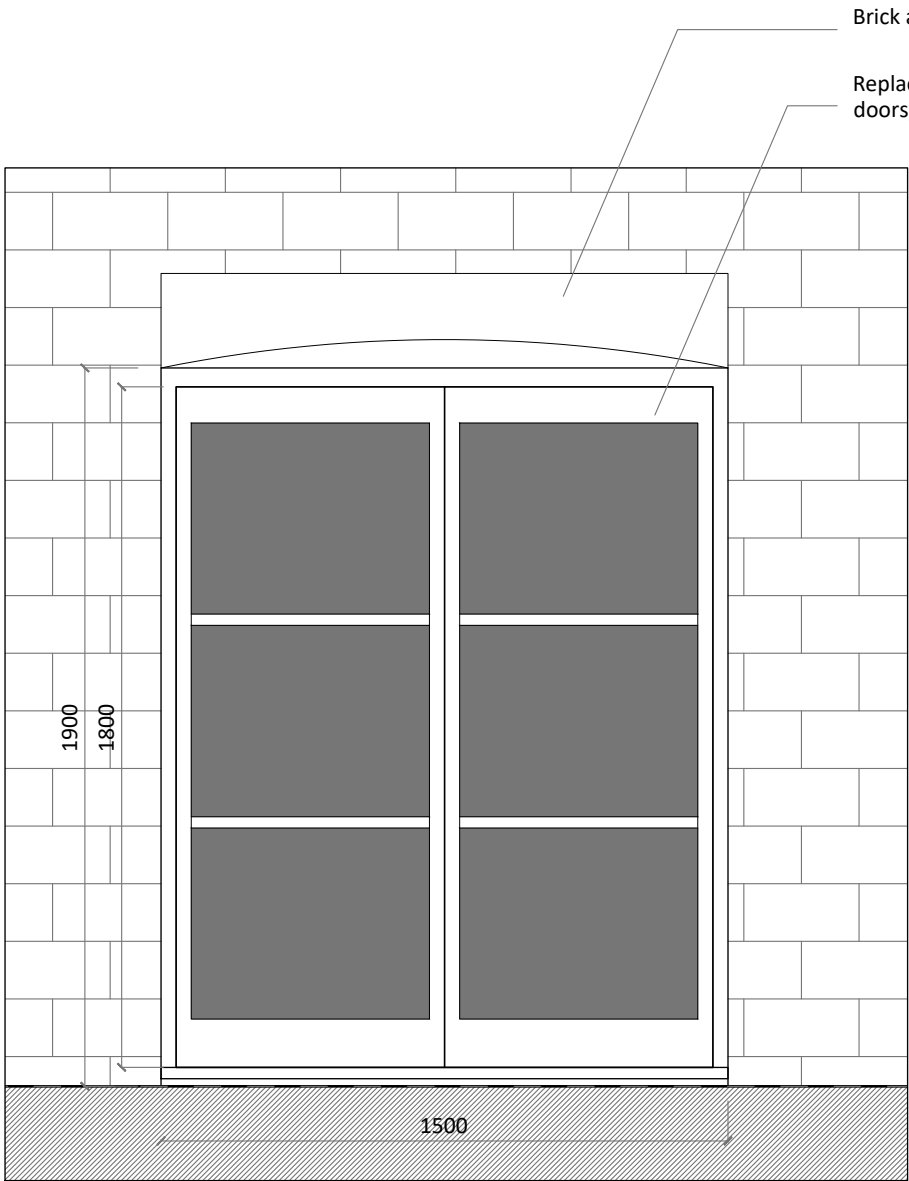

PROPOSED DOOR ELEVATION
SCALE 1:20 @ A3

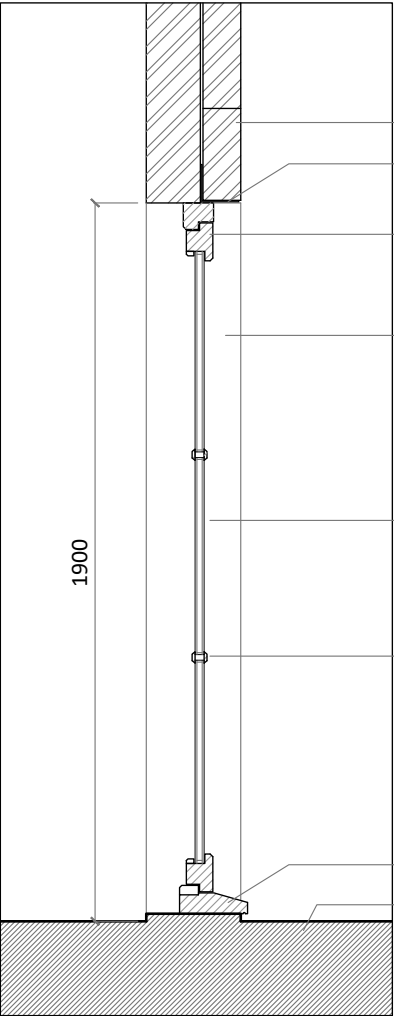

PROPOSED DOOR SECTION
SCALE 1:20 @ A3

Notes:

This drawing is the copyright of the Architect and may not be reproduced without permission.

This scheme is subject to all necessary consents. Dimensions, areas and levels where given are approximate and subject to site survey.

All dimensions are to be checked on site. Any discrepancies are to be reported to the Architect before the work commences. Figured dimensions only are to be taken from this drawing.

This drawing is to be read in conjunction with all relevant consultants' and/or specialists' drawings/documents and any discrepancies or variations are to be notified to the Architect before the affected work commences.

Revision
Rev. Date Description

Client:
SPITZER



Sabrina Teacher Architect
BA (Hons) DipArch ARB

32 Clisbury Ring South N12 7BE
(+44)7961 145772 sabrina@tea-arc.com www.tea-arc.com

Project:
Goldhurst Terrace
Drawing:
Proposed Door

Scale(s): 1:20 @ A3
Date: June 2022
Drawn: ST
Checked:
Project No: 20110
Drawing No: GT_P_015
Revision: