

All dimensions are to be checked on site before any work proceeds. Do not scale this drawing but use only figured dimensions. Any errors or omissions are to be reported to 51 architecture.



The Contractor shall submit full size drawings and specifications to 51 architecture for approval, without which, manufacture shall not commence.

This drawing is to be read in conjunction with all the relevant consultants' and/or specialists' drawings/documents, and any discrepancies or variations are to be notified to 51 architecture before work commences.

For further information please see other drawings and documents enclosed with this drawing. For information on Structure use Engineer's drawings. For further information on Services use Engineer's and/or Contractor's drawings.

Where works are part of a listed building fabric the contractor is to confirm that the works have relevant permissions prior to the commencement of any works.

NB: All drawings subject to relevant Listed Building Consent and Planning Approval [including conditions] No alterations to be made to the building fabric without Planning and Listed Building Consents.

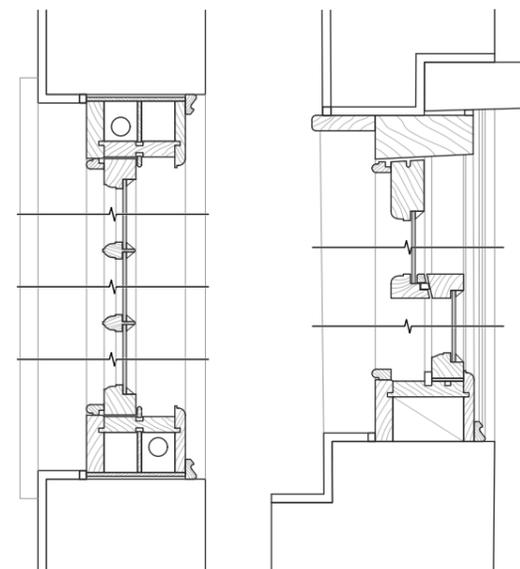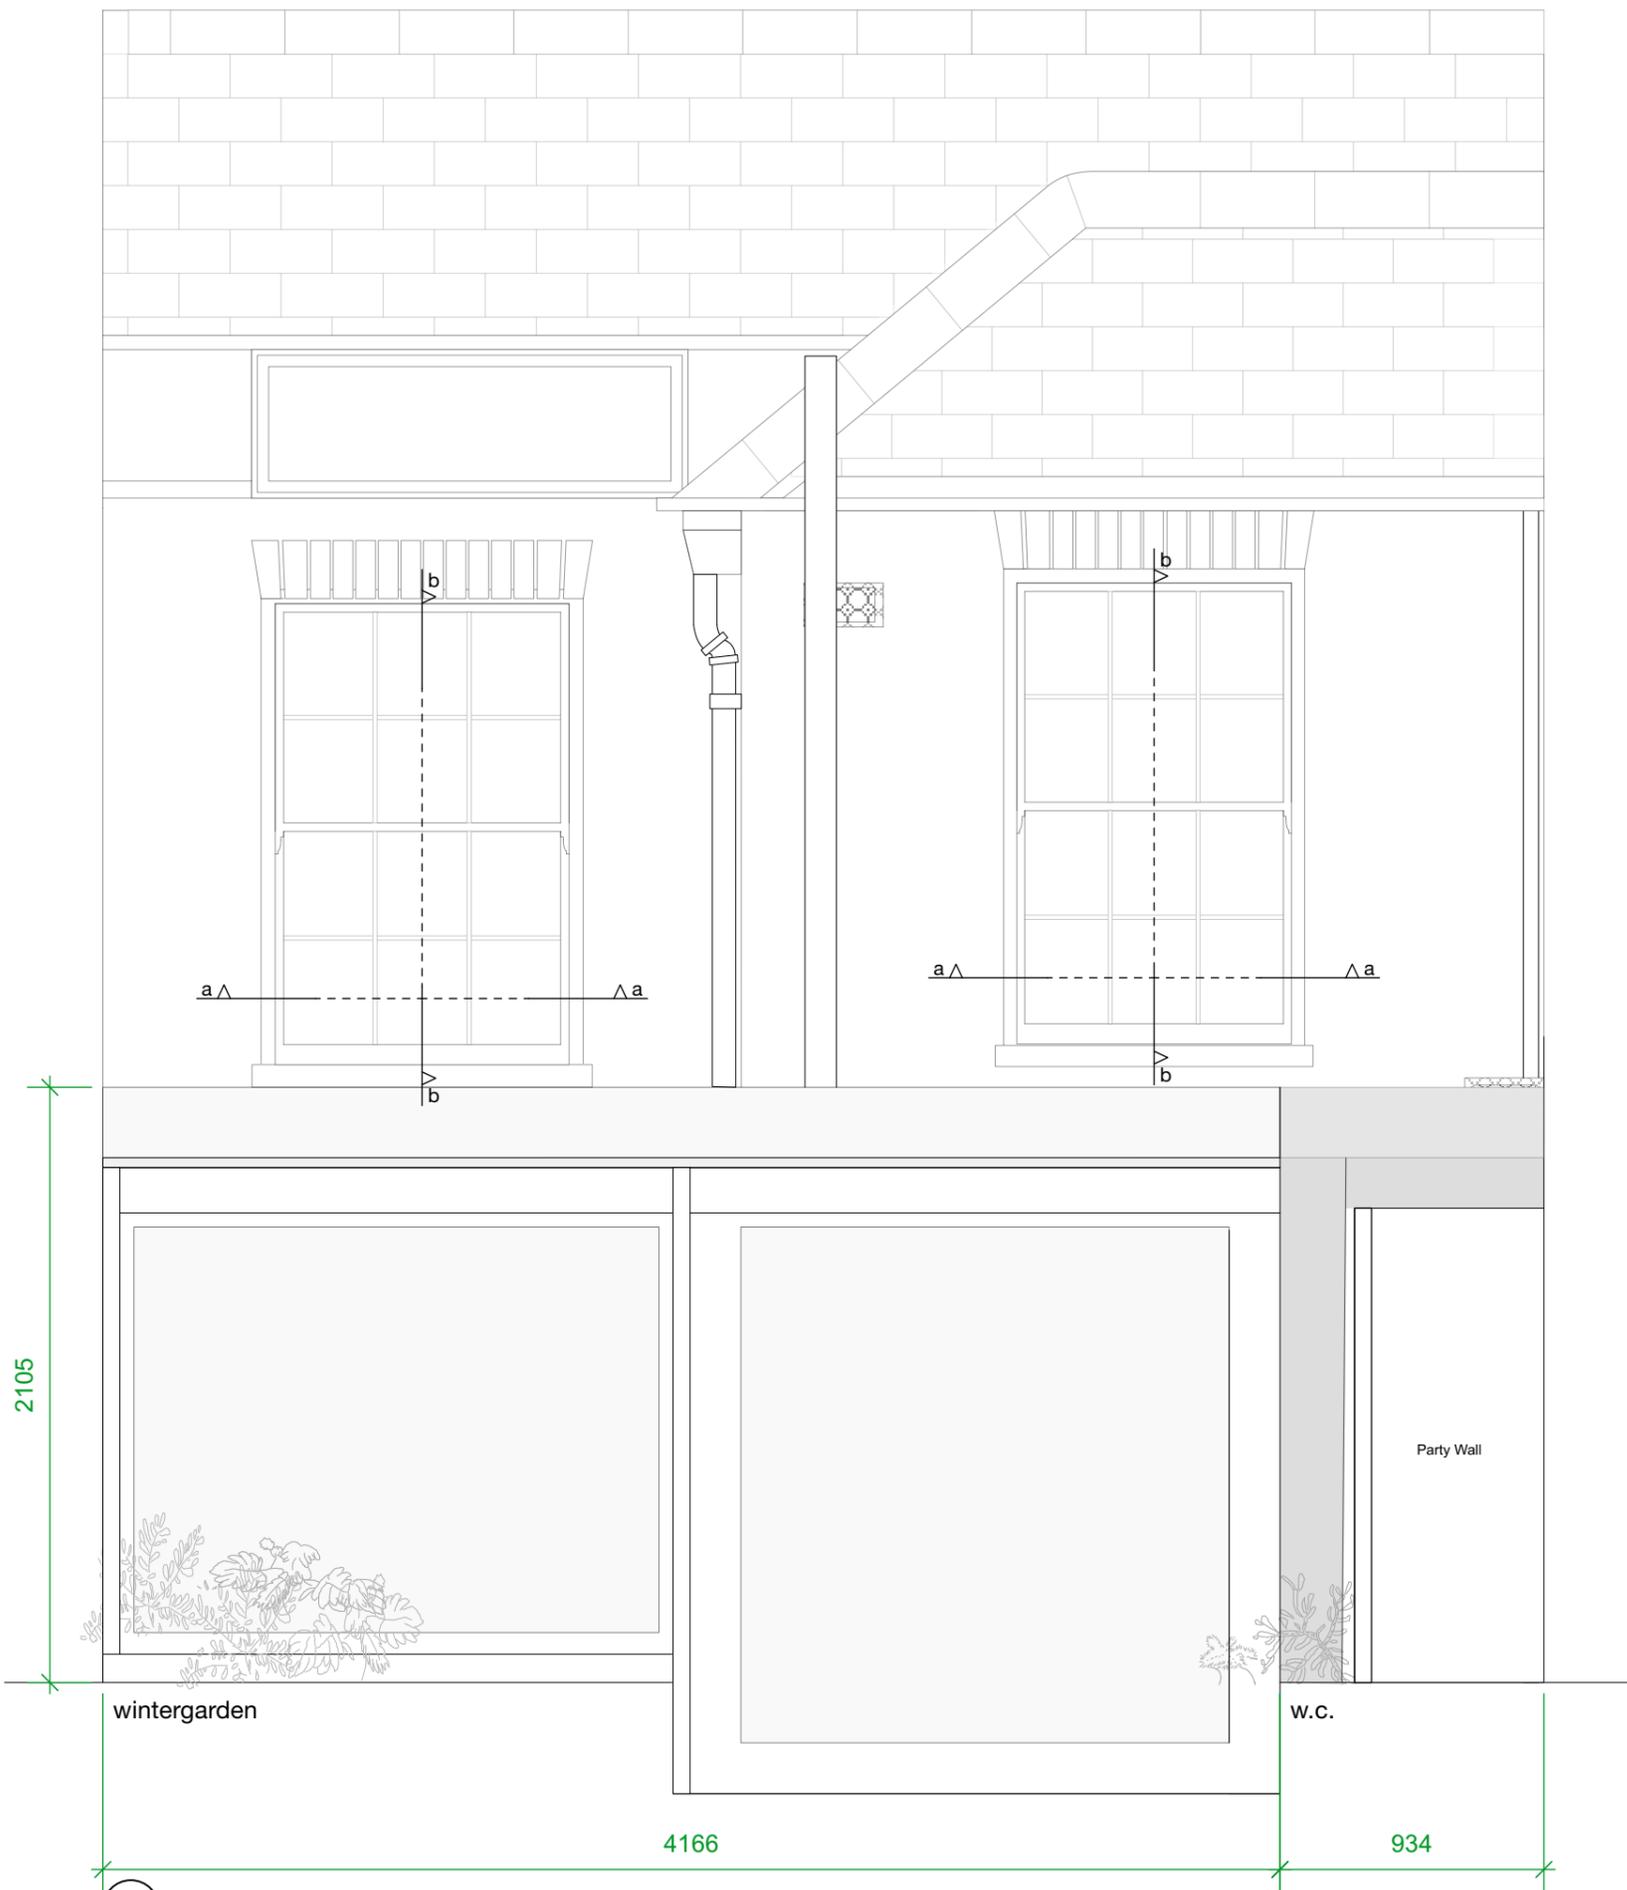

section aa

section bb

300 Window details  
Scale: 1:10



51

37 Flask Walk  
Hampstead,  
London, NW3 1HH

Project No. 37 Flask Walk

51% Studios  
1A Cobham Mews, Agar Grove, London NW1 9SB  
+ 44 [0] 203 355 1205

For Planning  
RIBA Stage  
**Proposed  
Rear Elevation**

Scale 1:25 @ A3  
Drawn by EM 12/21

Issue Notes:

