




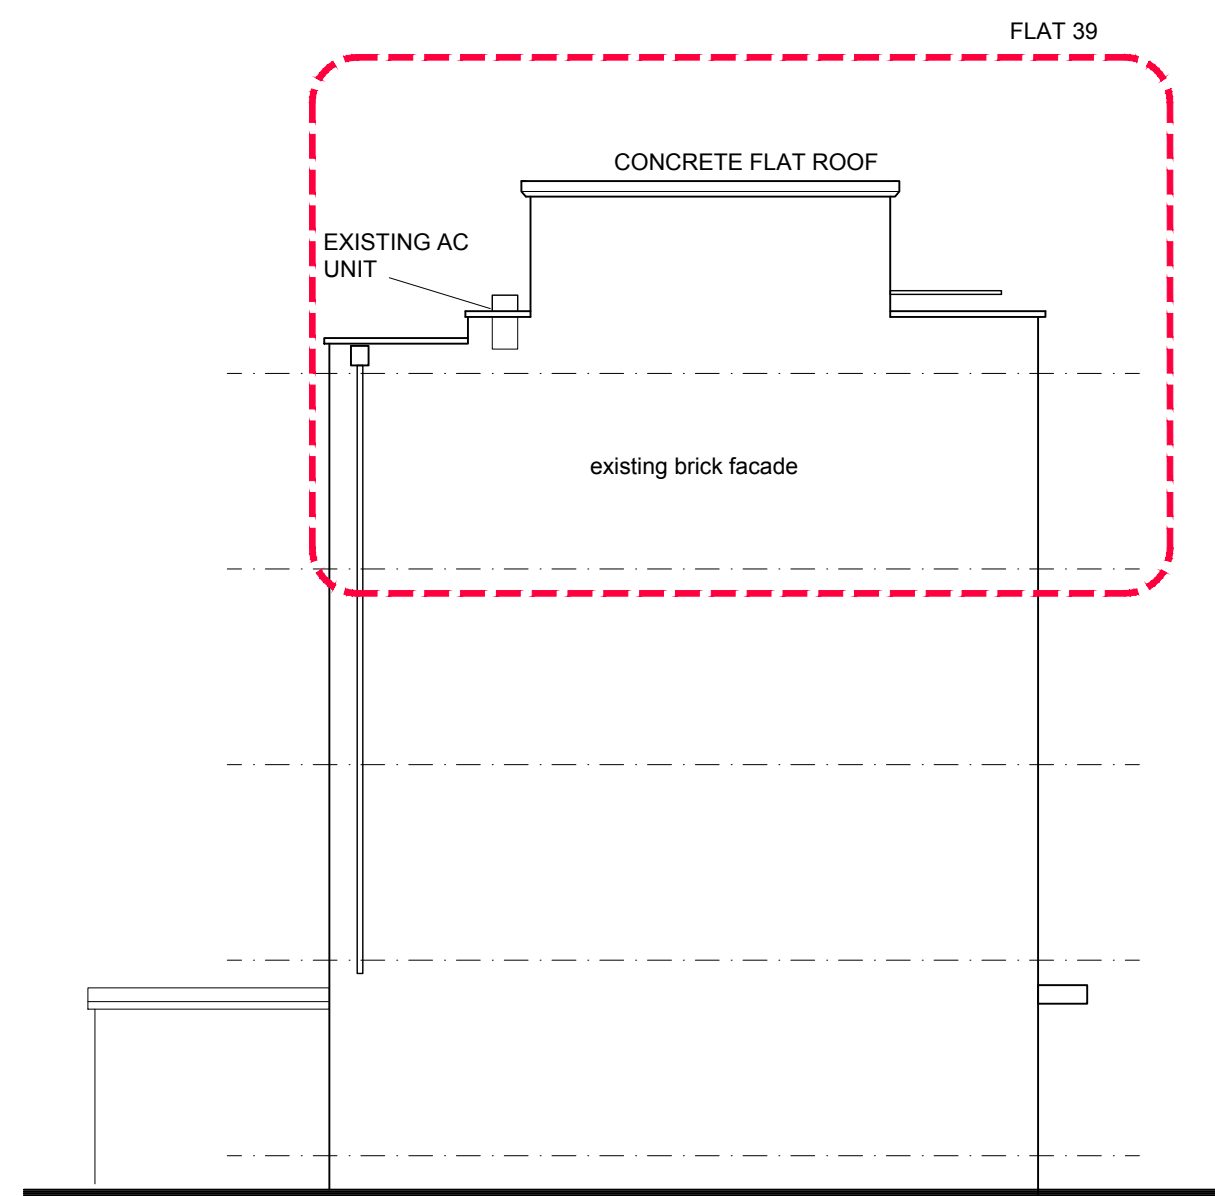


EXISTING NORTH ELEVATION
Scale 1:100@A1

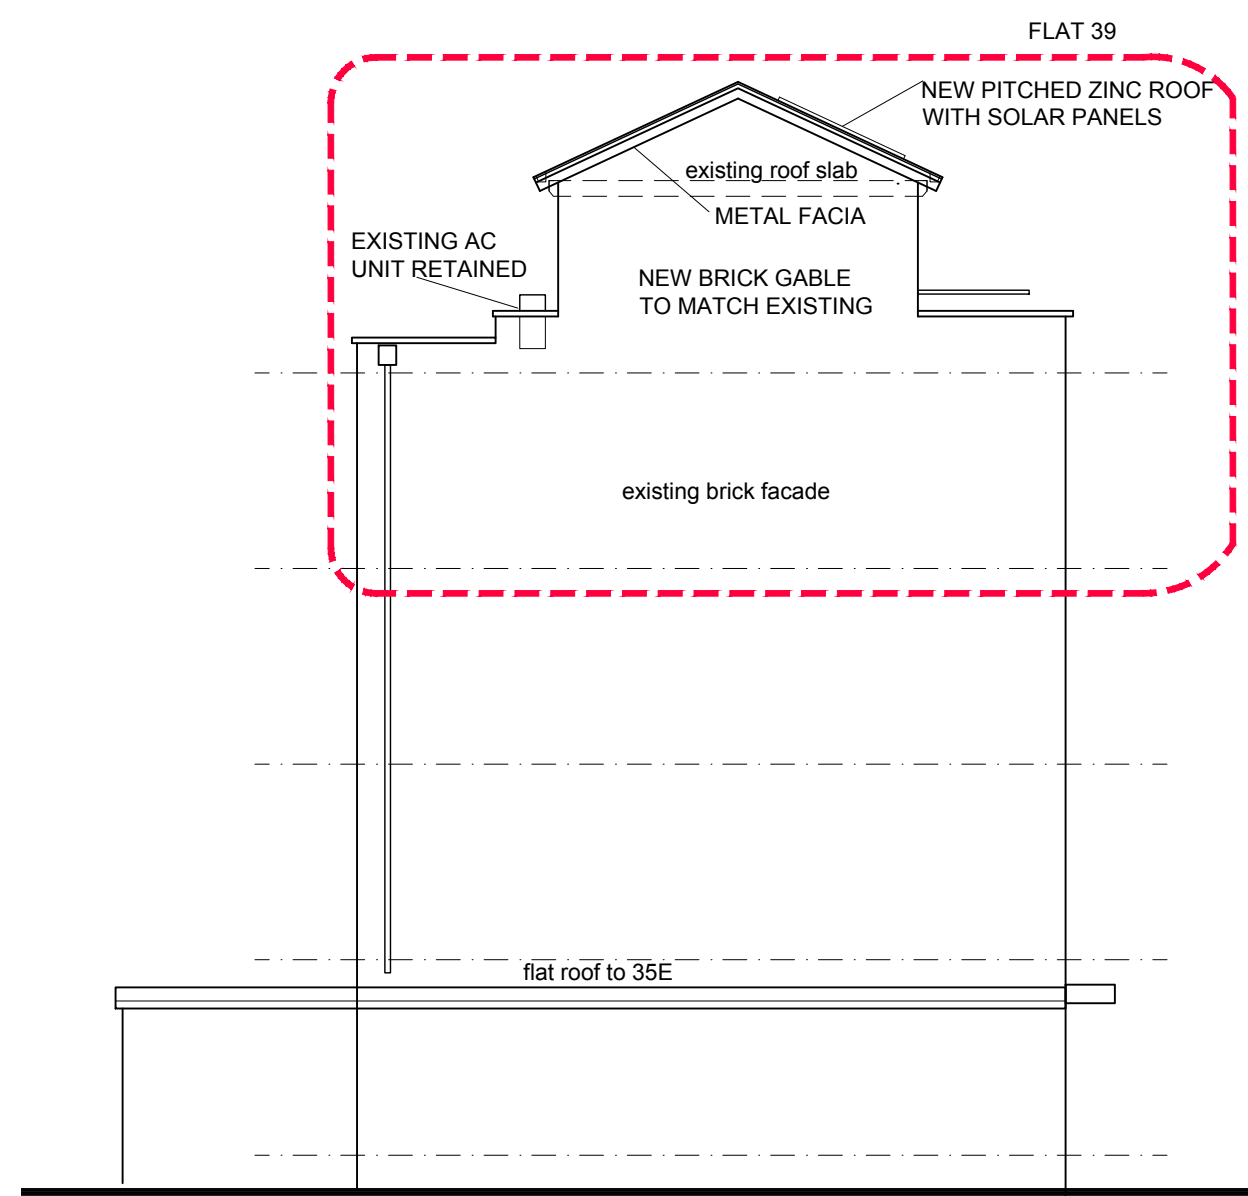


PROPOSED NORTH ELEVATION
Scale 1:100@A1

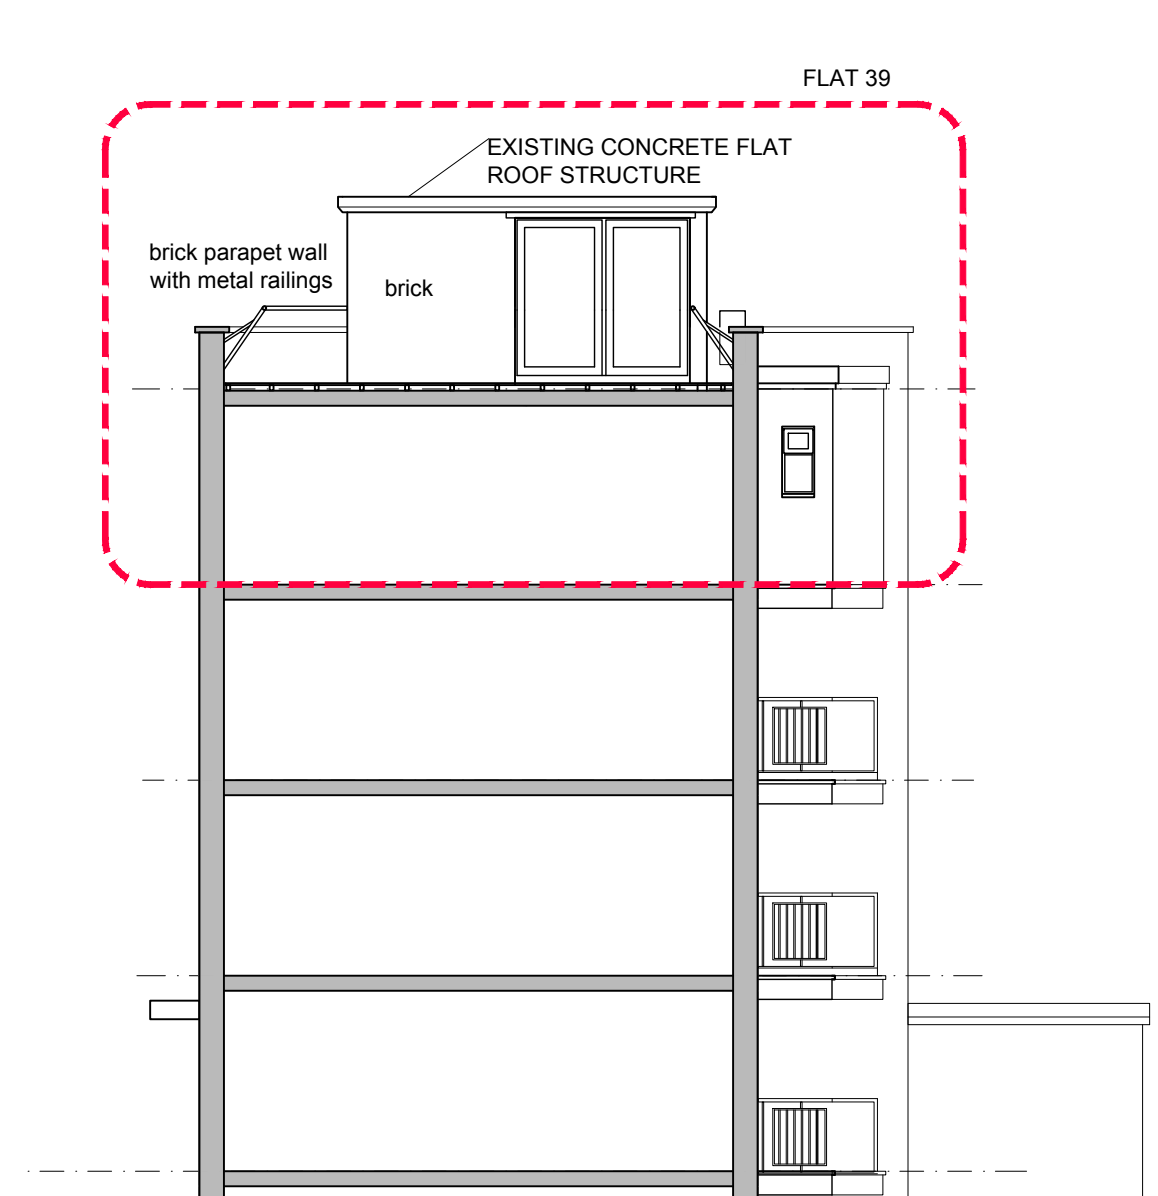


EXISTING SOUTH ELEVATION / SECTION A-A
Scale 1:100@A1

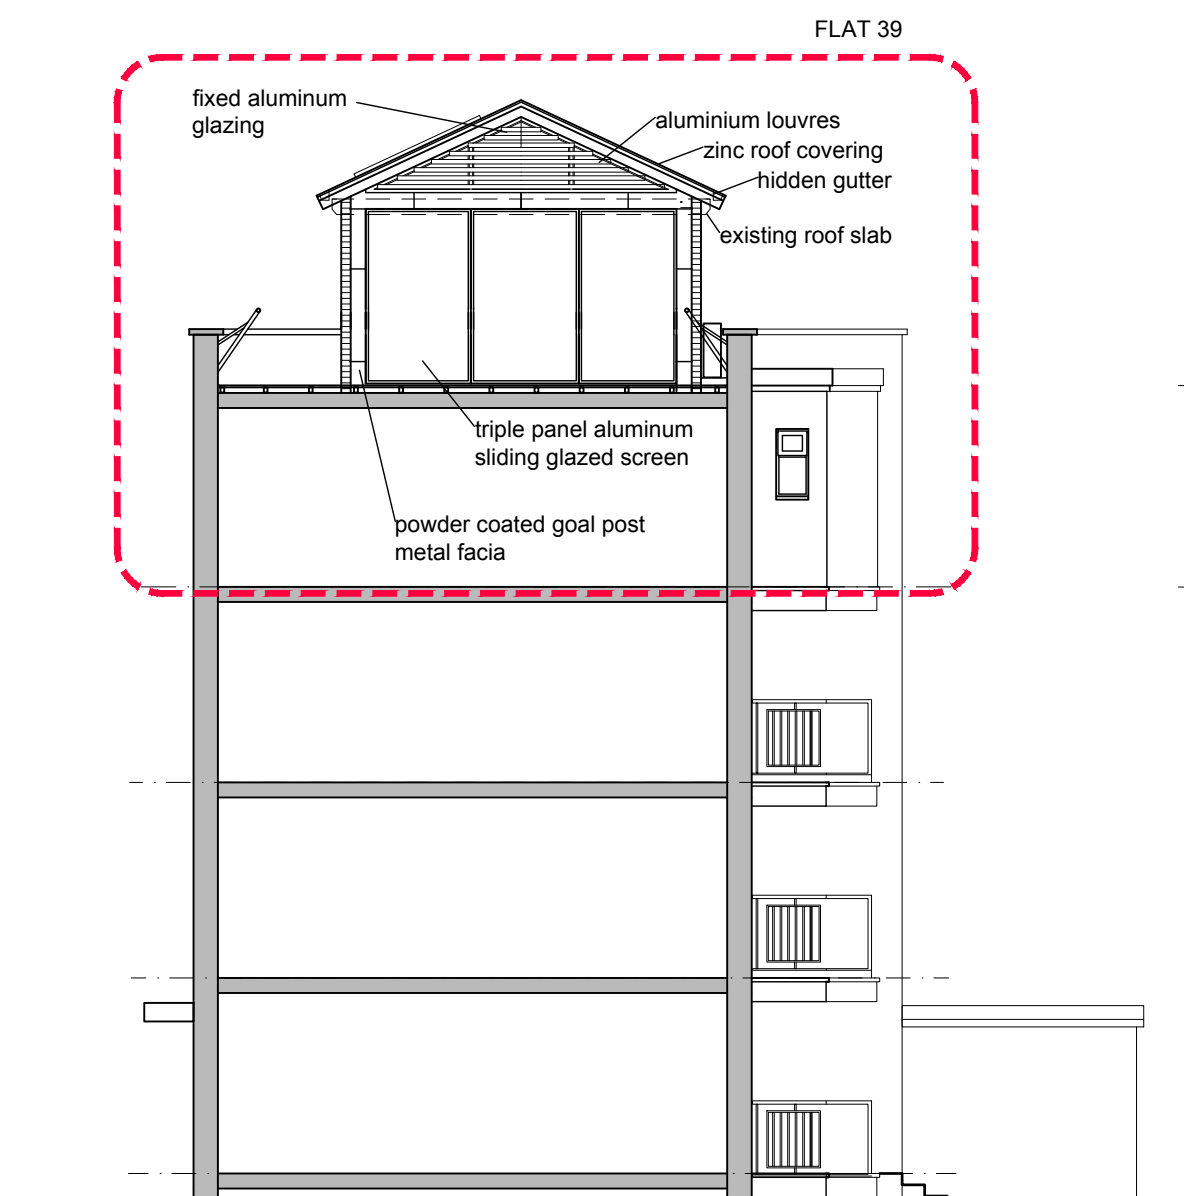

PROPOSED SOUTH ELEVATION / SECTION A-A
Scale 1:100@A1

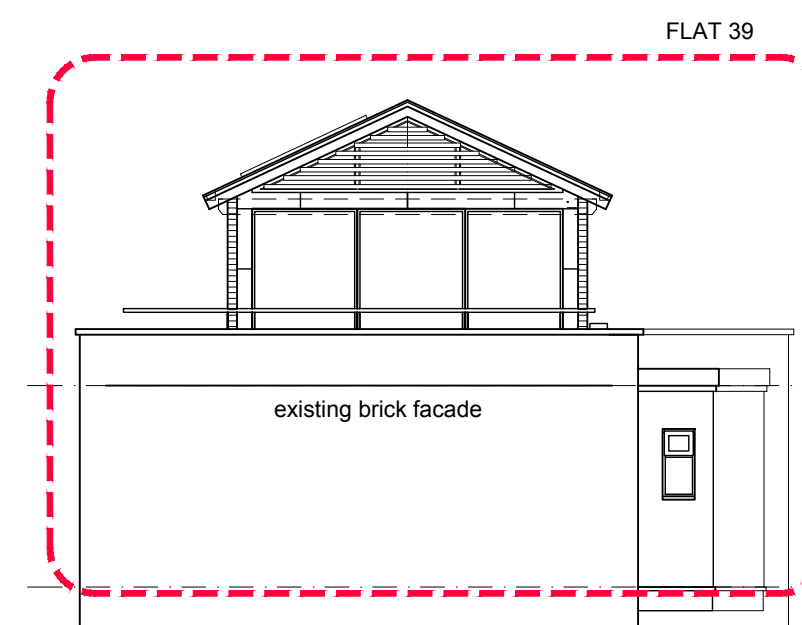

PROPOSED SOUTH ELEVATION
Scale 1:100@A1

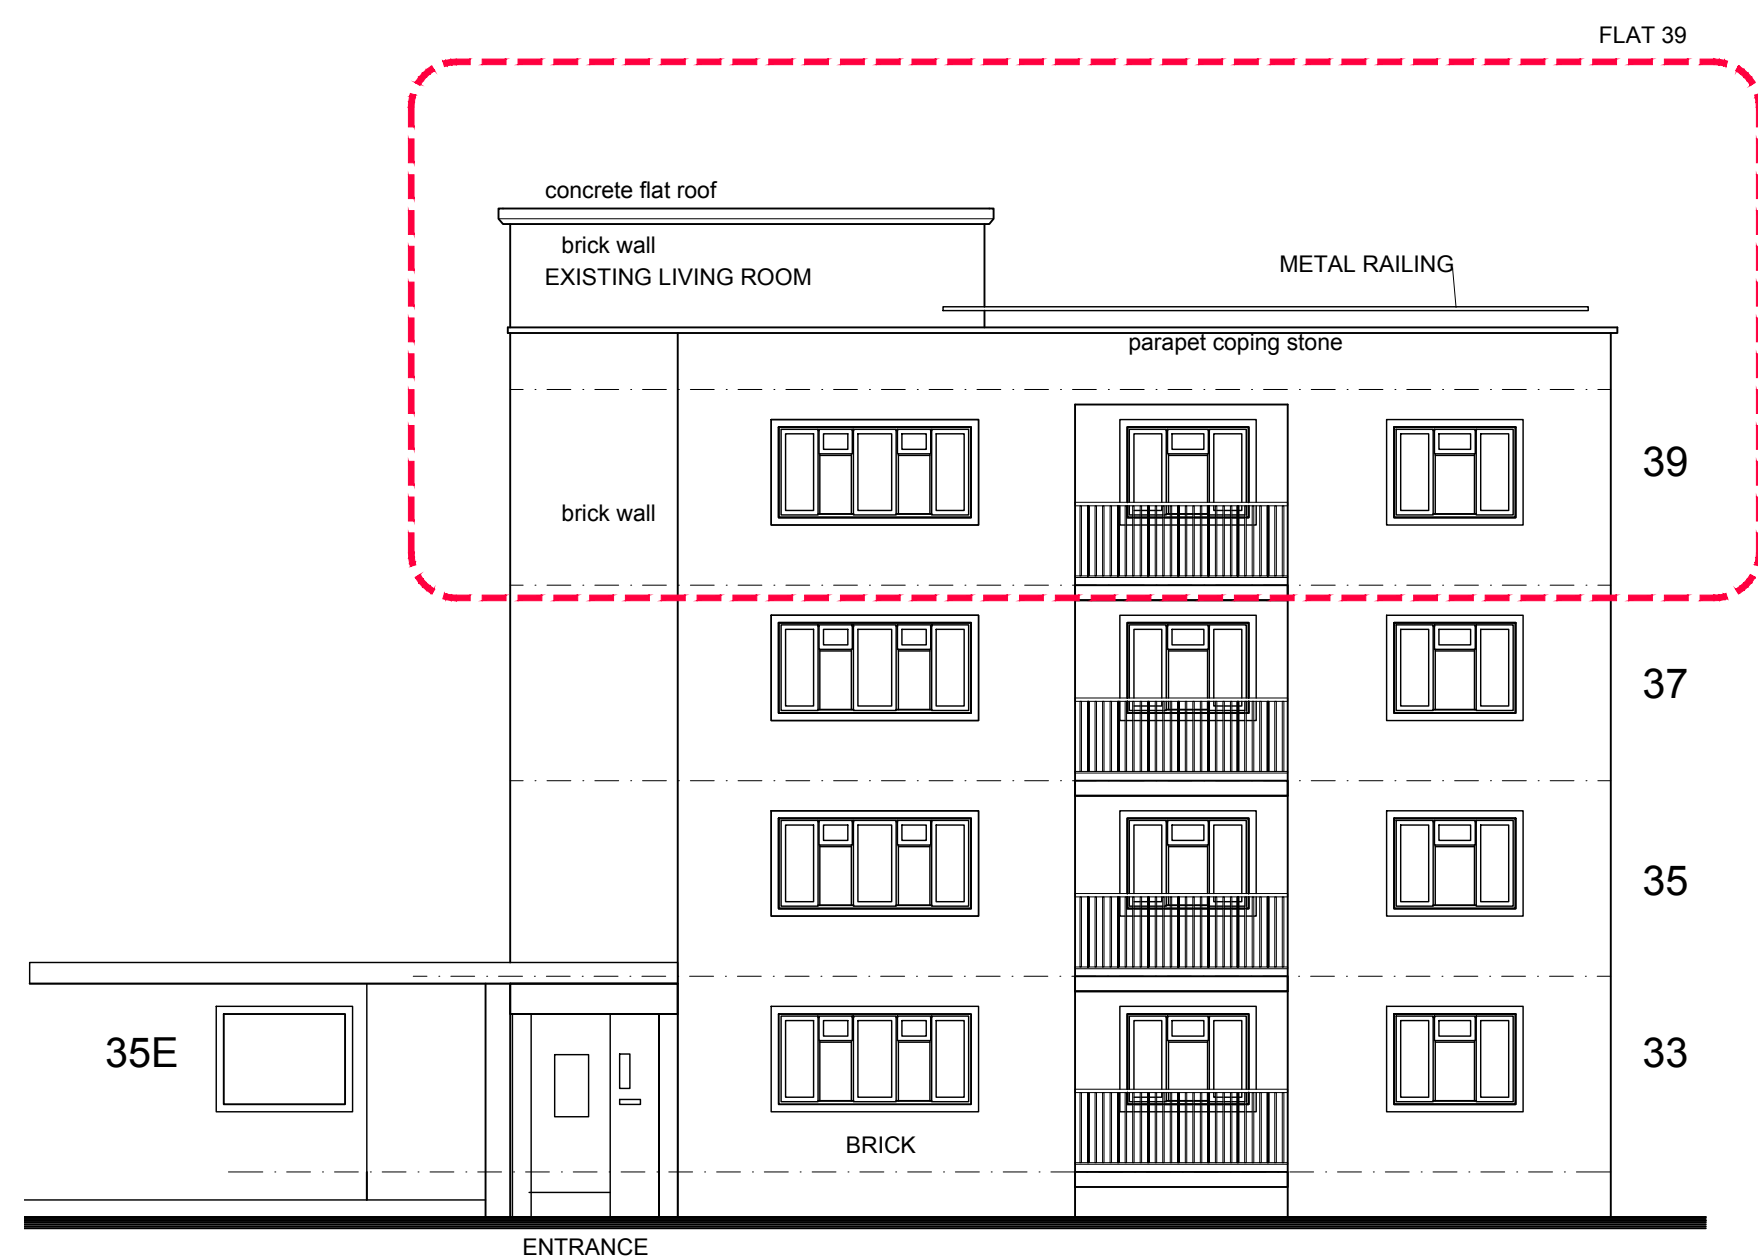

EXISTING ELEVATION TO HOLMDALE ROAD
Scale 1:100@A2




PROPOSED ELEVATION TO HOLMDALE ROAD
Scale 1:100@A2




EXISTING ELEVATION TO HOLMDALE ROAD
Scale 1:100@A2




PROPOSED ELEVATION TO HOLMDALE ROAD
Scale 1:100@A2

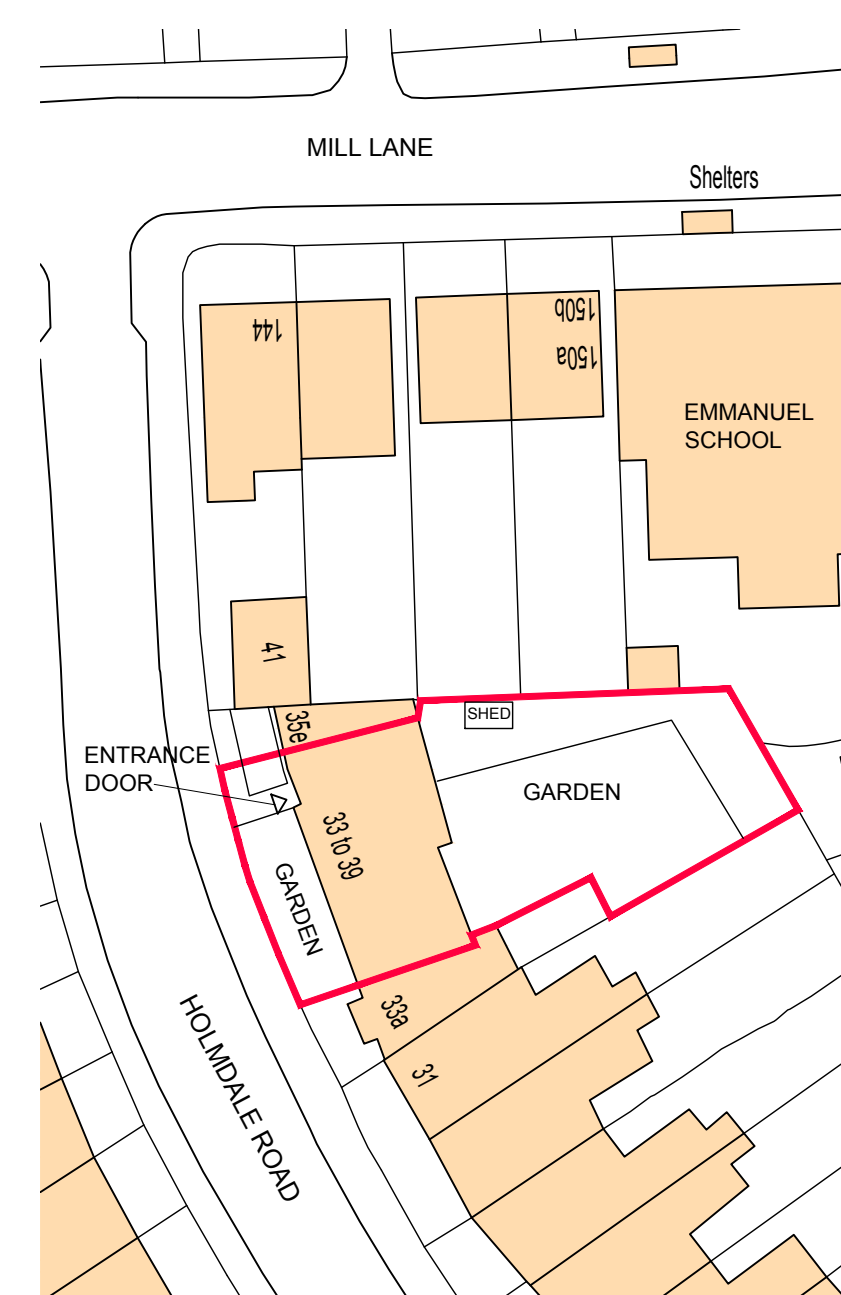


SITE PLAN
Scale 1:500@A1

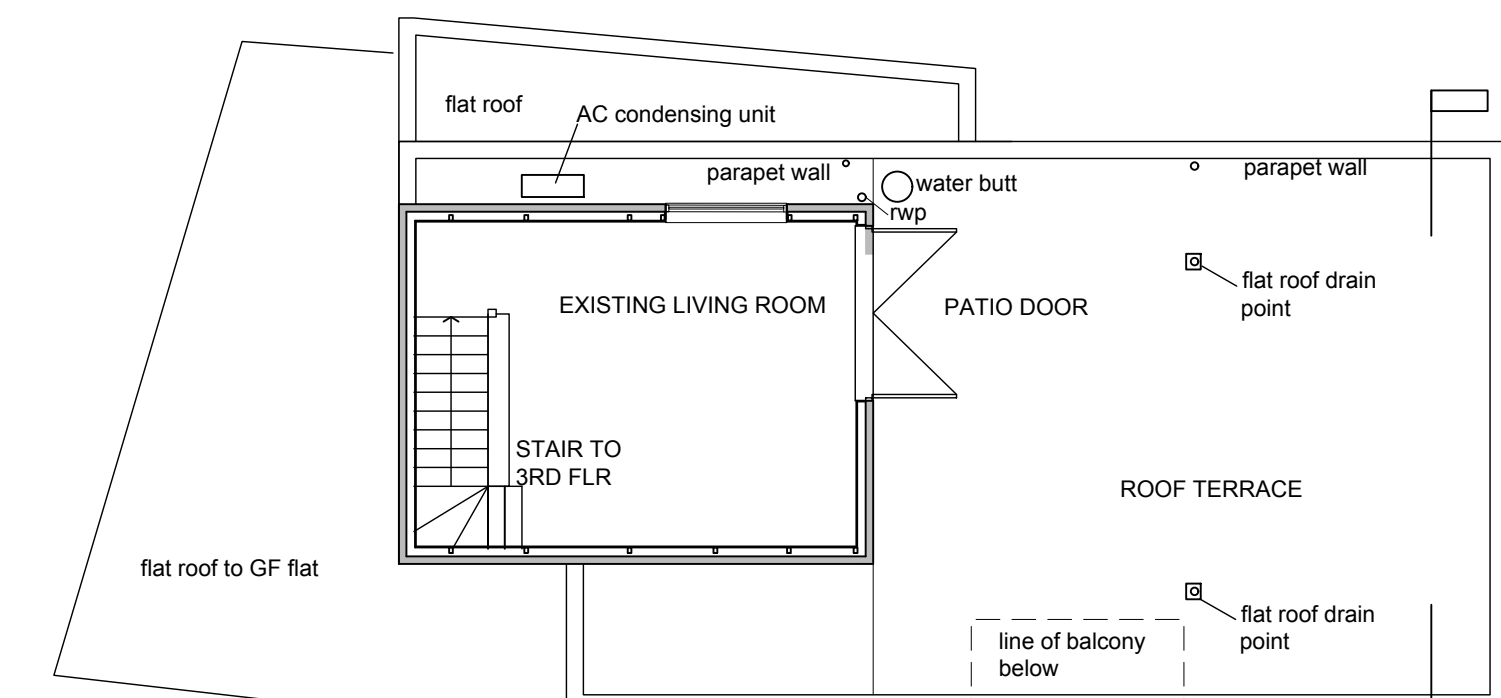

EXISTING 4th FLOOR / ROOF PLAN
Scale 1:100@A2

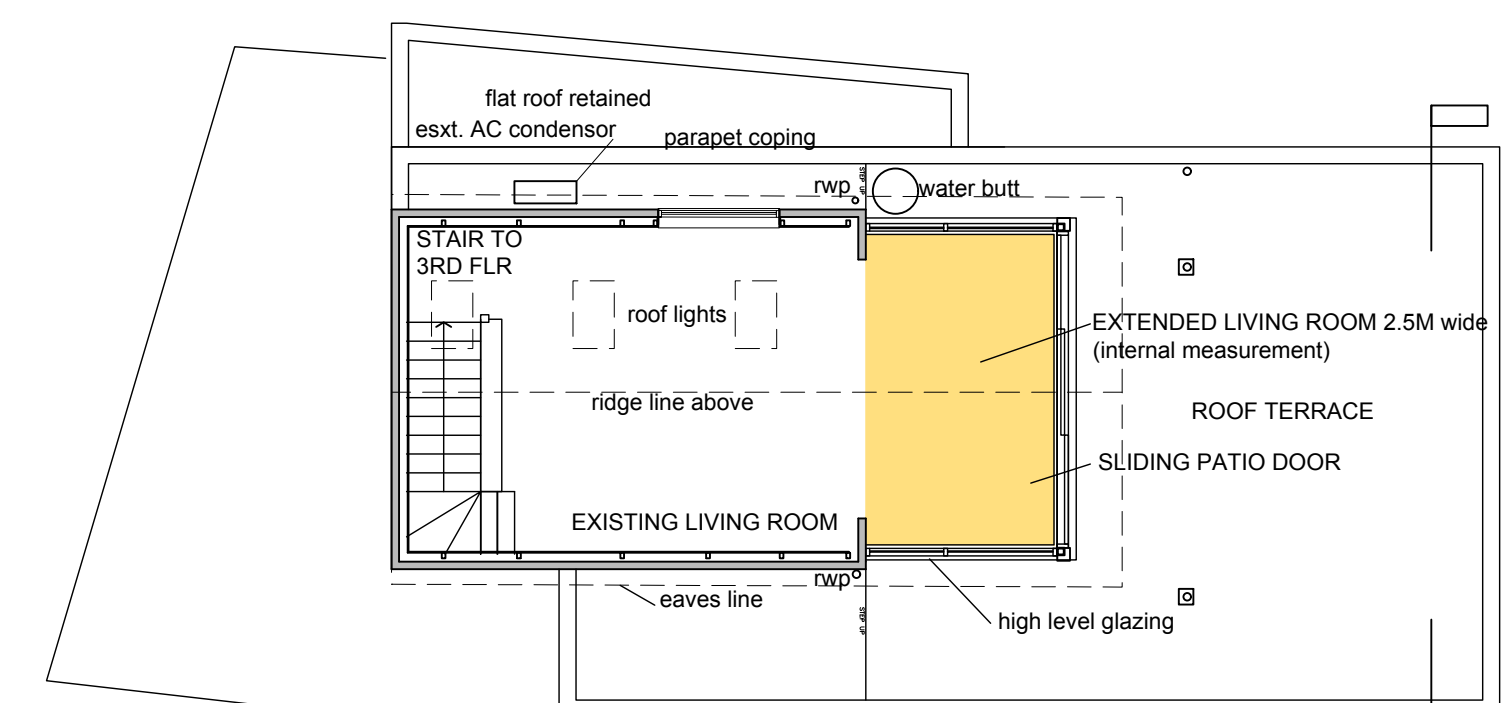

PROPOSED 4th FLOOR / ROOF PLAN
Scale 1:100@A2

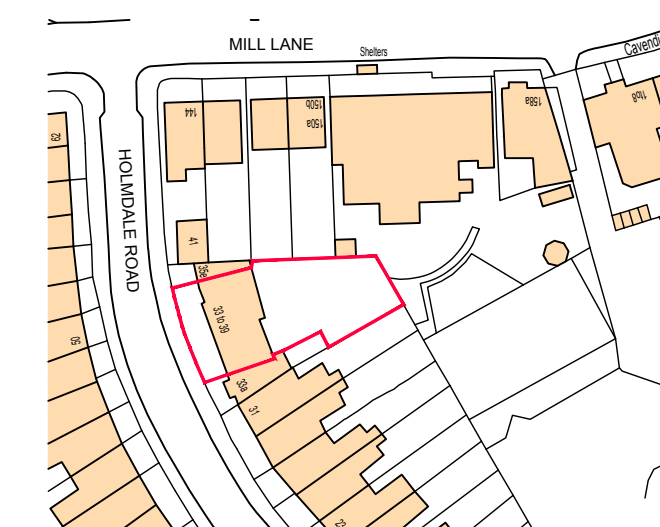

SITE LOCATION PLAN
Scale 1:1250@A1

status
PLANNING
client
LIN LI-WILLIAMS
39 Holmdale Road NW6 1BJ
ROOF REPLACEMENT
drawing
EXISTING AND PROPOSED
scale
1:100@A1
author
ncw
scale
JUN 22
proj. no.
N050-4
draw. no.
P-01
revision
A
Nicholas C Williams RIBA
ncwarchitecture@gmail.com