



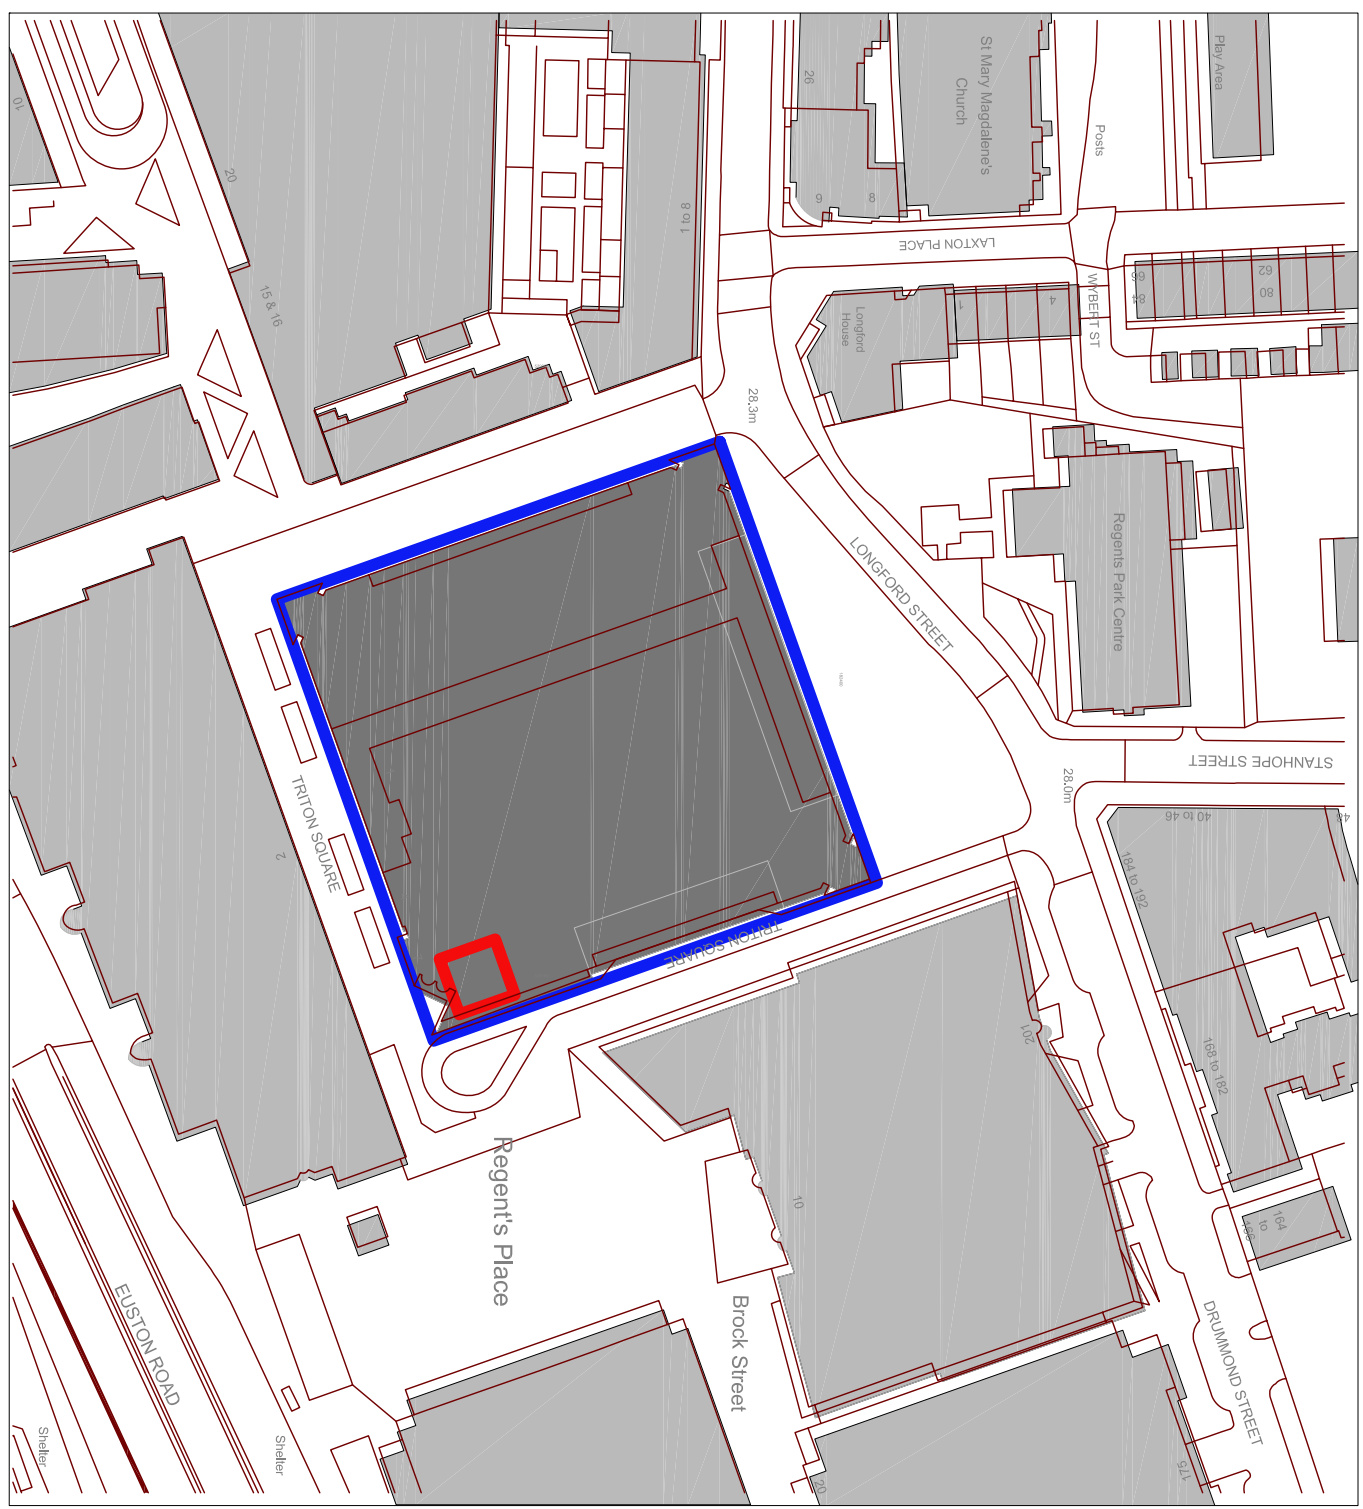

Ordnance Survey Crown Copyright 2022. All rights reserved. Licence number 100022432.
0m 25m 50m 75m 100m 125m
VISUAL SCALE 1:1250 @ A0

1 P001 - LOCATION PLAN
1:1250

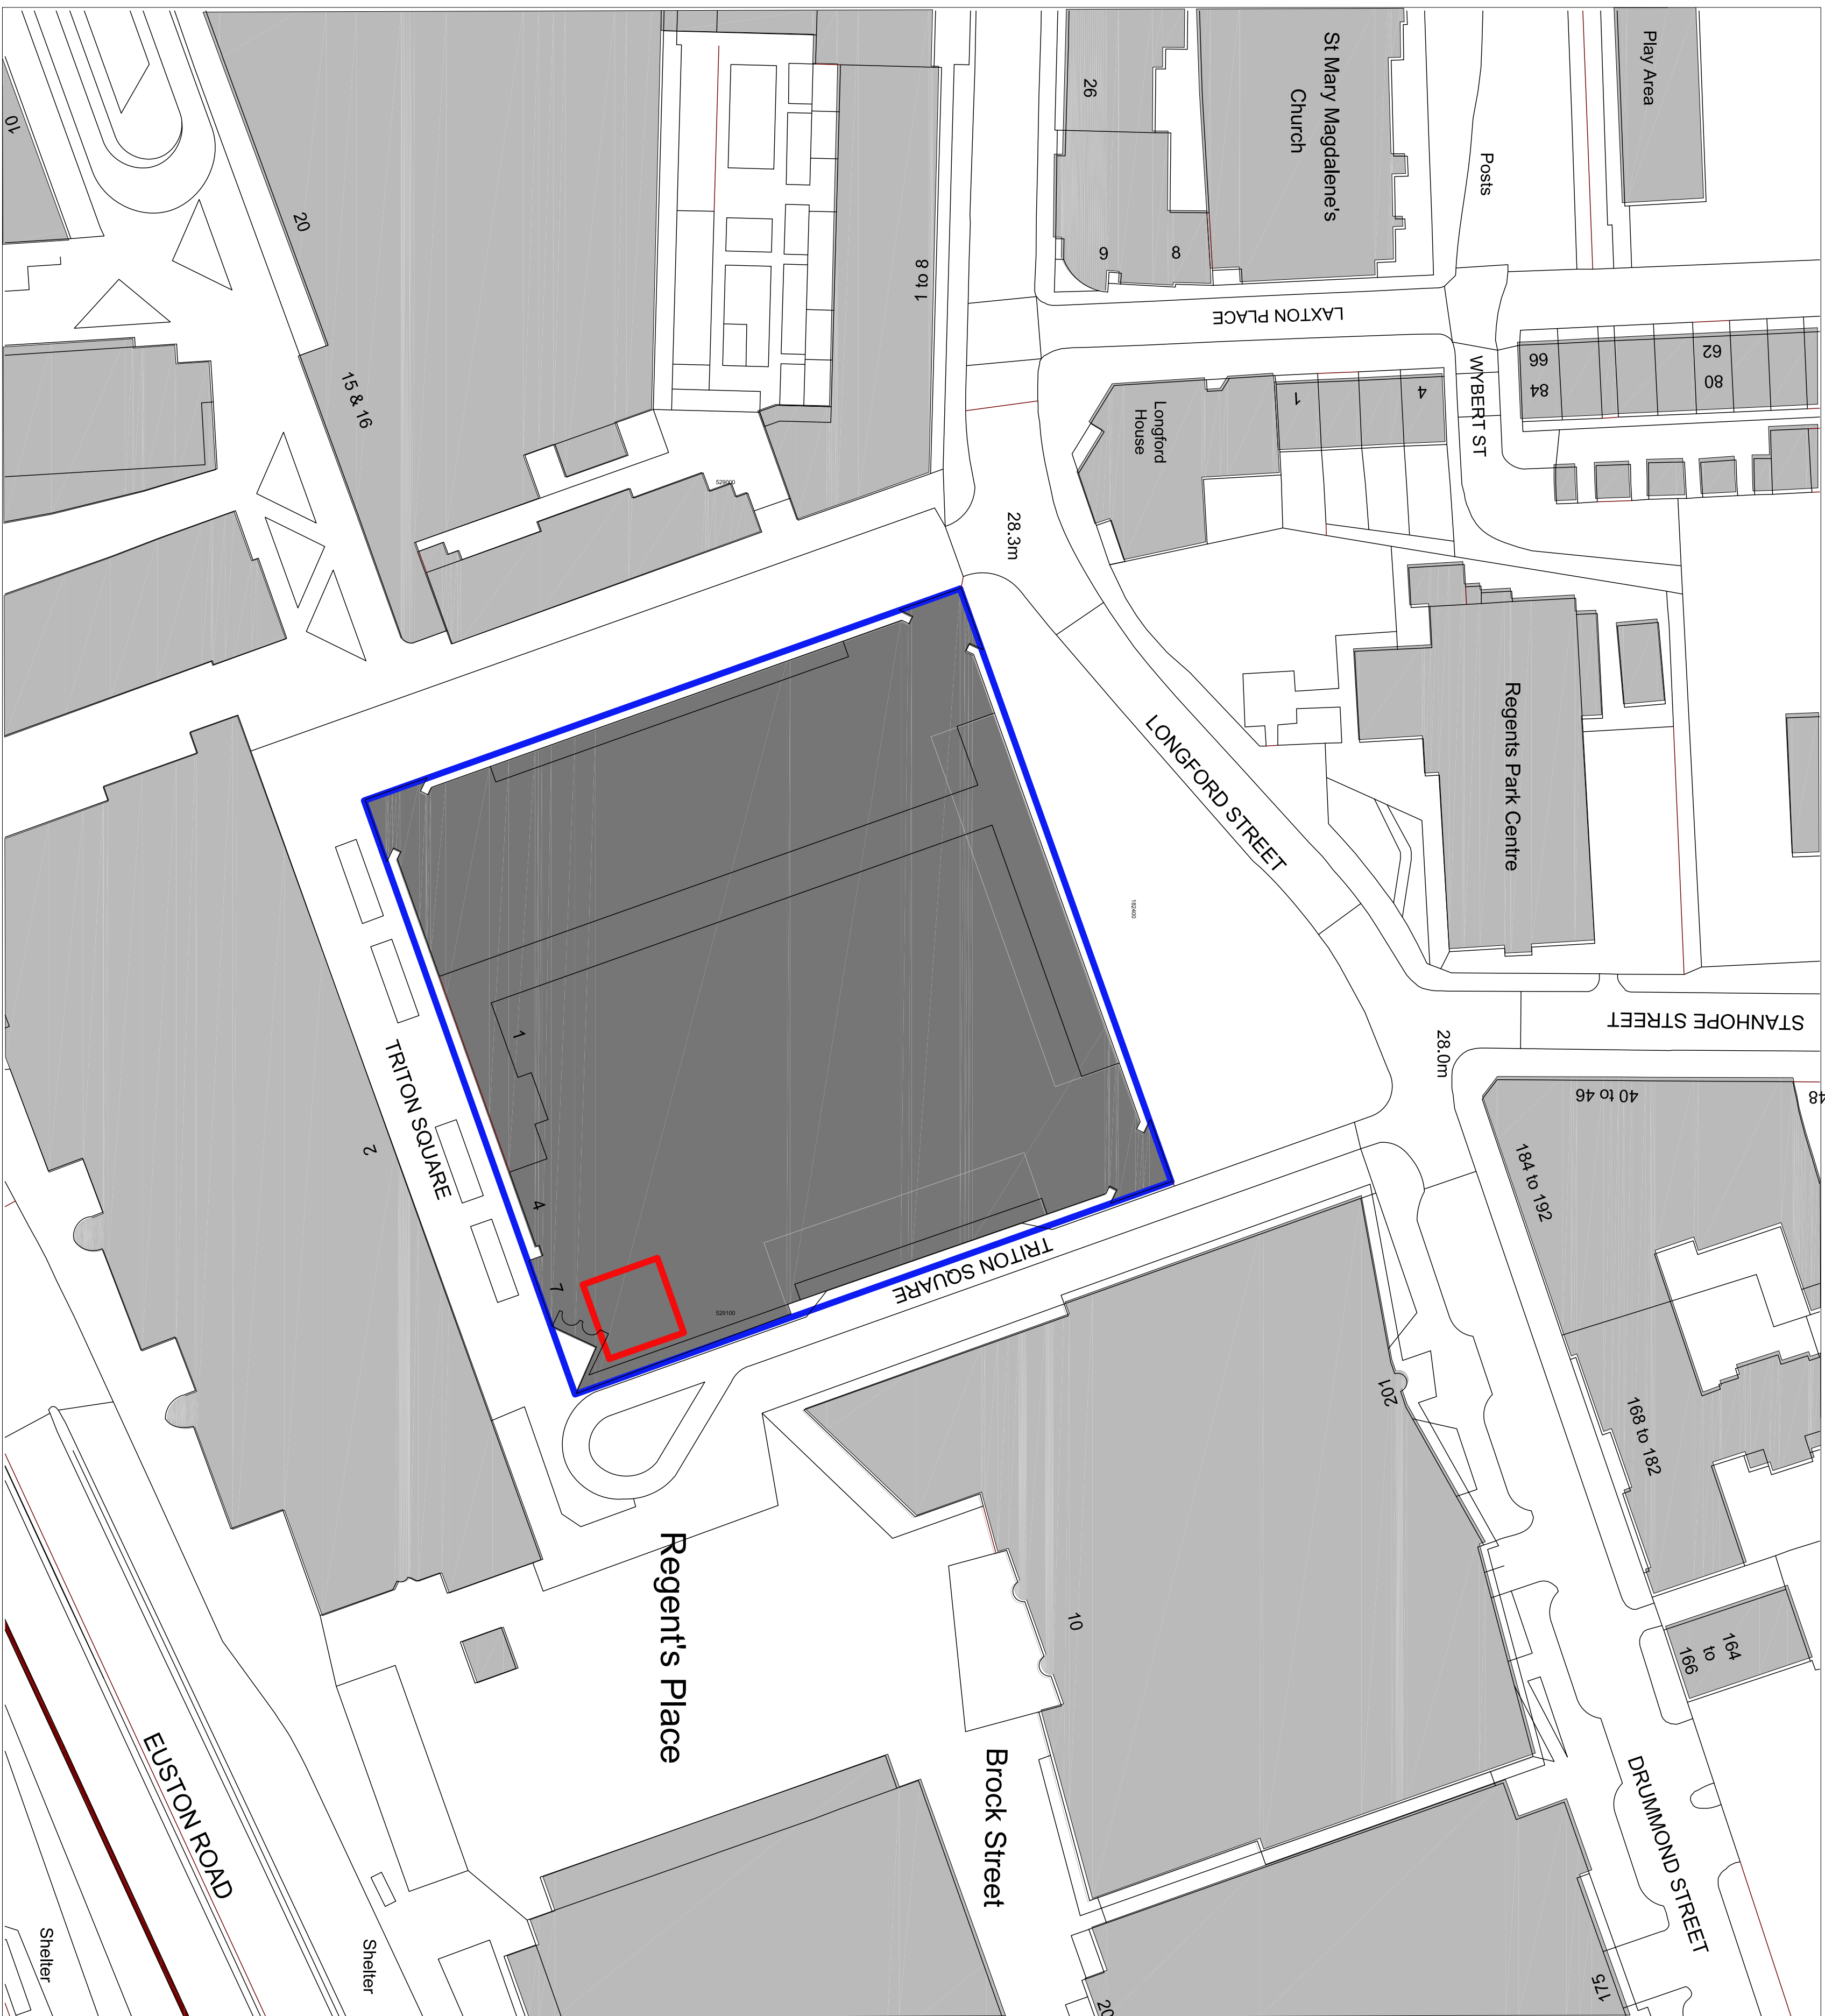

Ordnance Survey Crown Copyright 2022. All rights reserved. Licence number 100022432.
0m 10m 20m 30m 40m 50m
VISUAL SCALE 1:500 @ A0

2 P001 - SITE PLAN
1:500

Ordnance Survey (c) Crown Copyright 2022. All rights reserved. Licence number 100022432

SITE PLAN

P	29.06.22	PLANNING	AM
Rev	Date	Description	DSN
Status	PLANNING		



Client: MEVA

Project: TRITON SQUARE

Drawing:

Orig No:	P001	Scale:	As indicated
Job No:	2103	Filename:	2103AAS-1001
Date:	04/2022	Revised:	P

This drawing is property of AMS. It is to be used for planning and the design team and the client. It is not to be reproduced or otherwise used without written consent of AMS.