


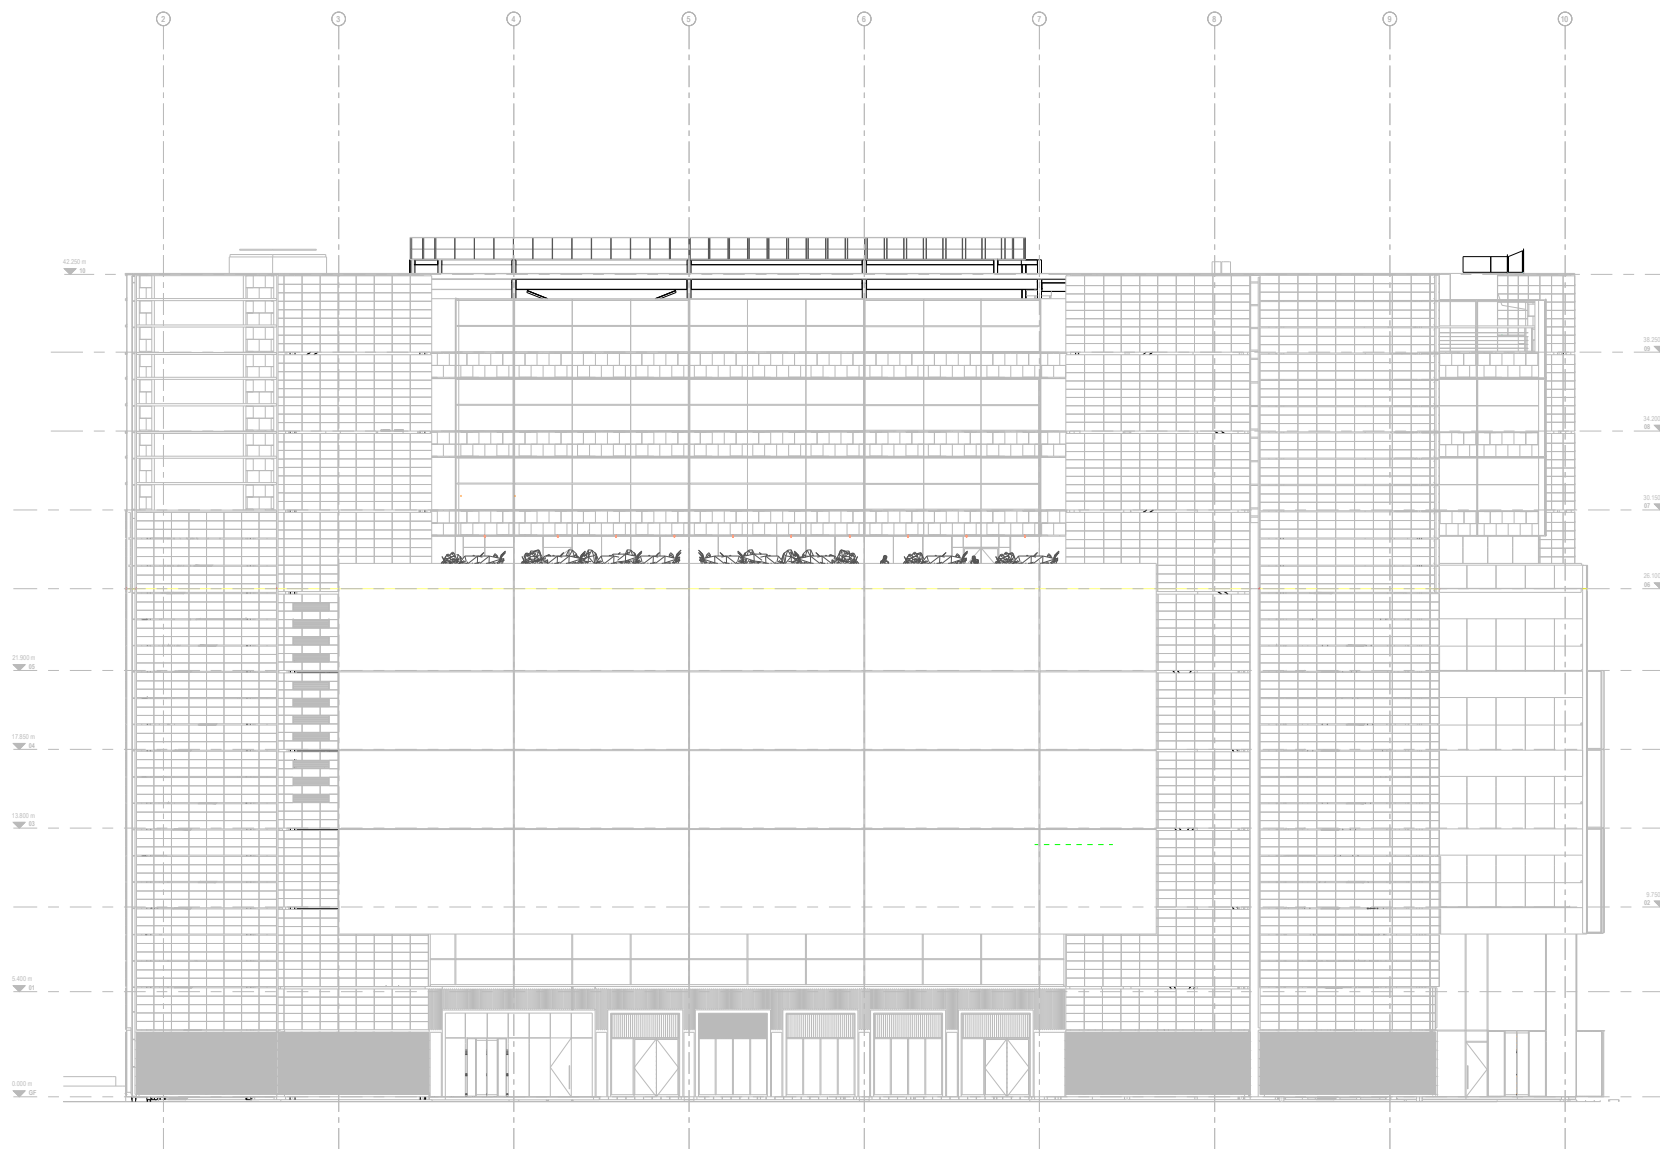

P	29.06.22	PLANNING	AM
Rev	Date	Description	CRN
Status			
TENDER			
 AXIS WAC Engineering Design UK Ltd		238 Crystal Palace Drive, London SE19 2UW Tel: 0203 278 0883 www.axisedesign.co.uk	
Client: META			
Project: TRITON SQUARE			
Drawing: REVISED SOUTH ELEVATION			
Eng No: 1009		Scale: 1: 250 @ A3	
Job No: 2103		P Reference: 2103-AXIS-P	
Date: 04/12/22		Drawing: p	
Note: Drawing is a copy of existing. Designing is responsible for obtaining and for the drawing itself and not for the design.			