



EXISTING GROUND FLOOR PLAN

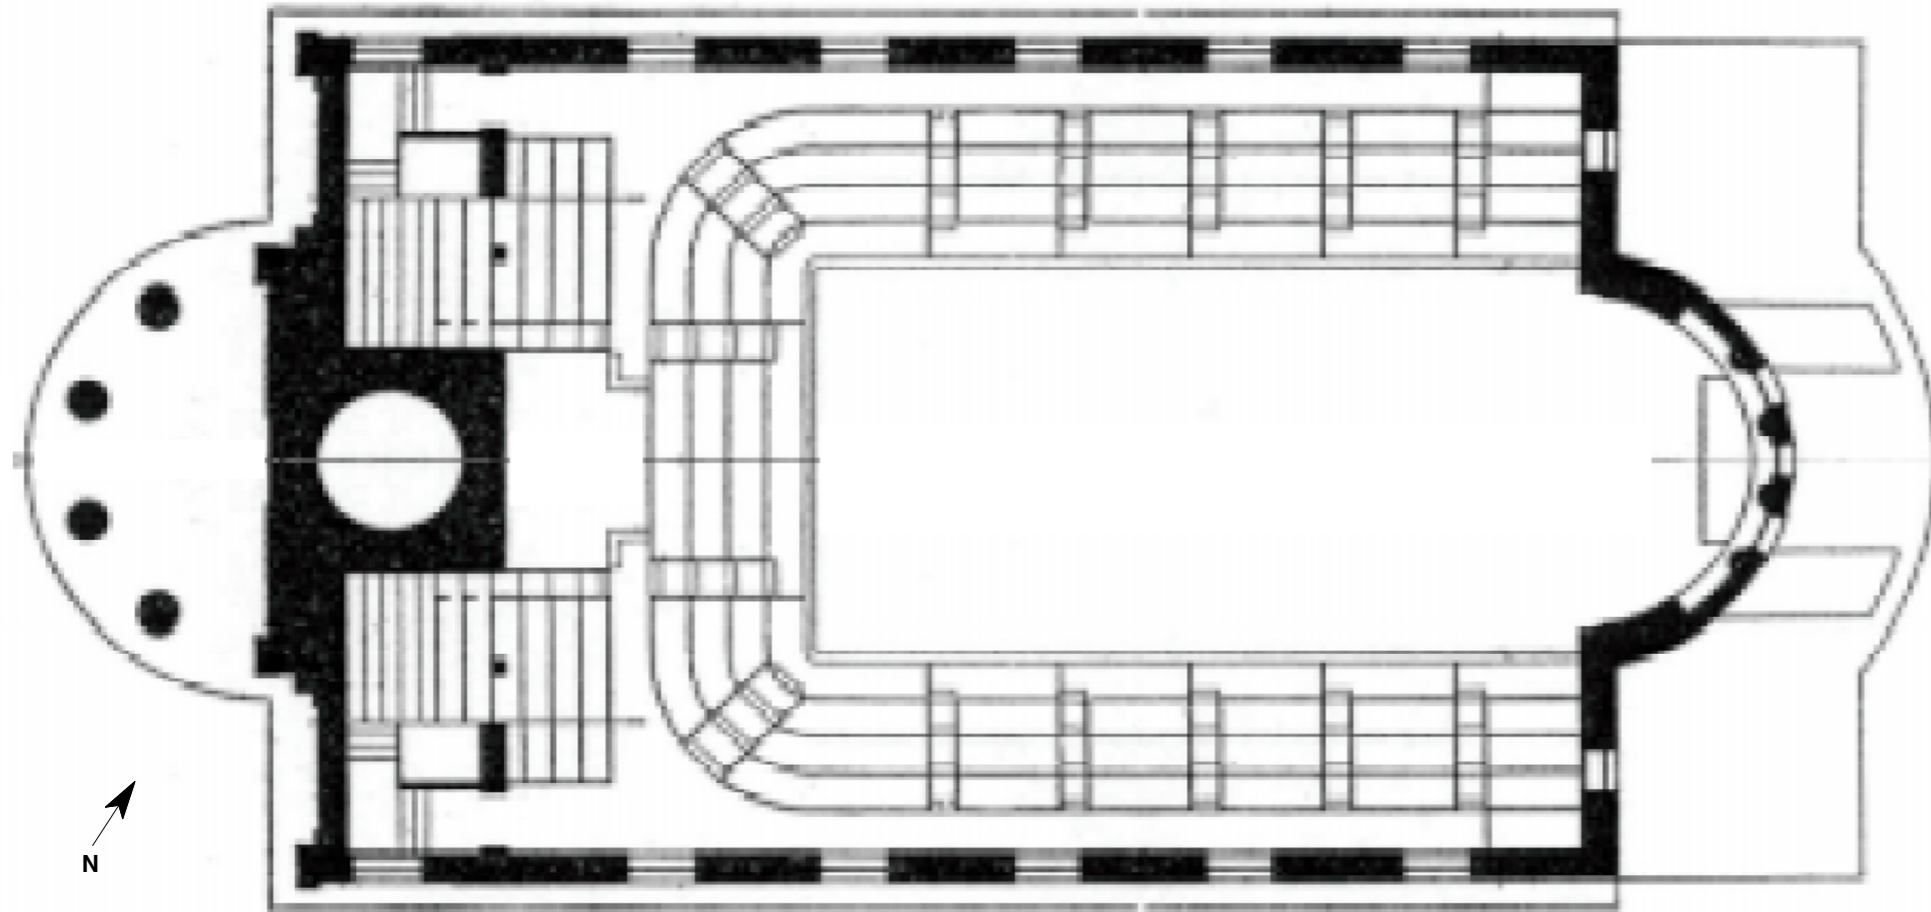


EXISTING GALLERY FLOOR PLAN

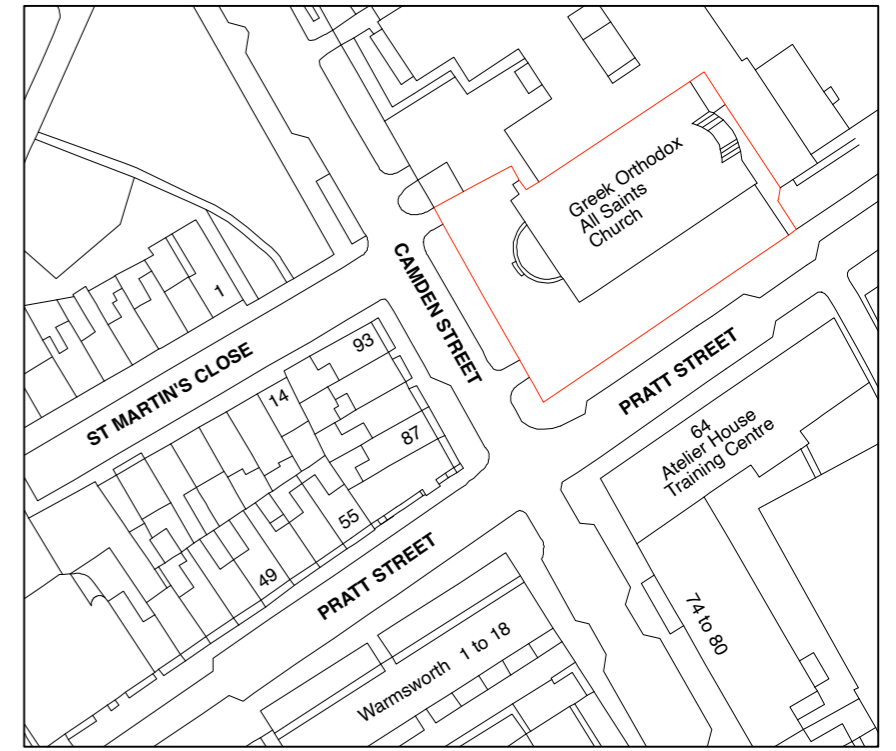

EXISTING SITE PLAN

scale 1:1250

 

GLA Architecture and Design

Southgate Office Village, Block E,
286A Chase Road, London, N14 6HF
T 020 8886 5100 E g@glaad.co.uk

Client		
ALL SAINTS GREEK ORTHODOX CATHEDRAL		
Main Contractor		
Project		
ALL SAINTS GREEK ORTHODOX CATHEDRAL, CAMDEN STREET, LONDON NW1 0JA		
Drawing Title		
EXISTING GROUND, GALLERY FLOOR & SITE PLANS		
Scale	Date	Drawn By
1:250 & 1:200 @ A3	June 2022	DK
Project No.	Drawing No.	Rev.
0700	01	A-
DO NOT SCALE THIS DRAWING. ALL DIMENSIONS TO BE CHECKED ON SITE		
© Copyright		
This drawing is the copyright of GLA Architecture and Design Ltd. This drawings and any works executed from this drawing shall, unless otherwise agreed in writing by GLA Architecture and Design Ltd, remain the property of the architect.		
DRAWING STATUS		
A SCHEME - Outline/Scheme drawings for proposals, budgets, etc.		
B DESIGN DEVELOPMENT - Evolving final design drawings for approvals, tenders, billing etc.		
C CONSTRUCTION - Fully developed drawings issued under instruction for construction.		
ONLY STATUS 'C' DRAWINGS TO BE USED FOR CONSTRUCTION PURPOSES		

scale: 1:200

