

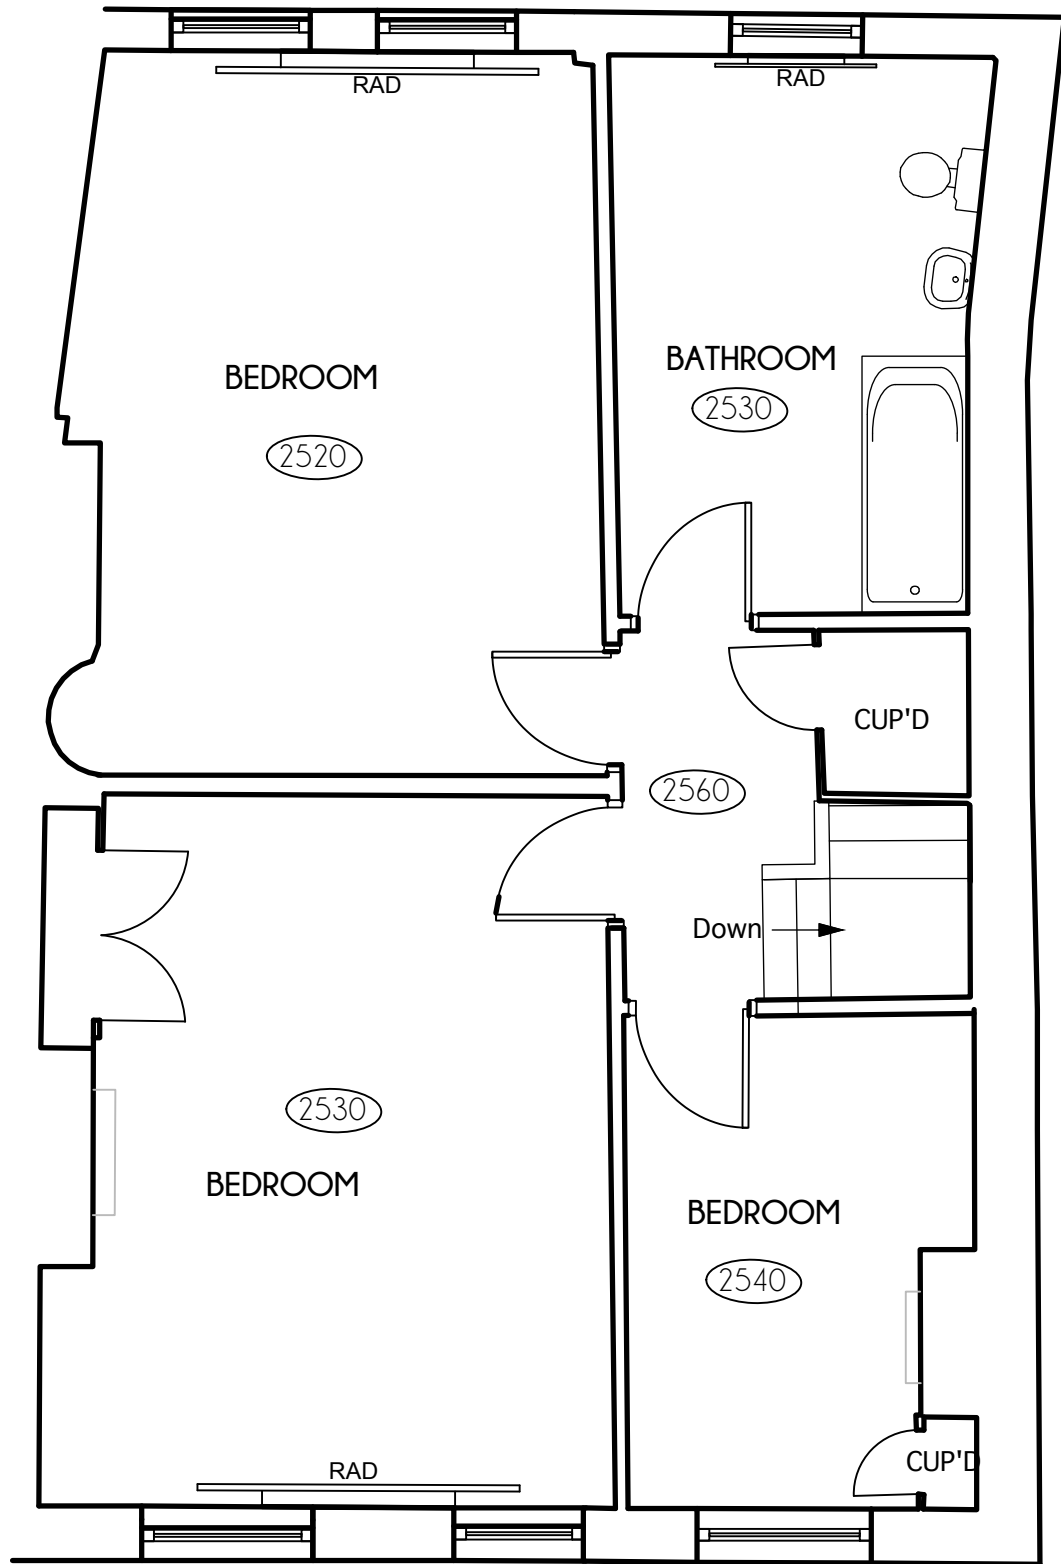


EXISTING FIRST FLOOR PLAN  
SCALE 1:50

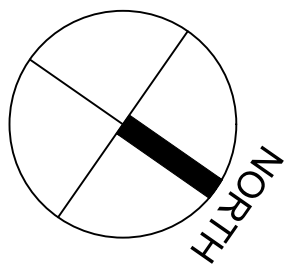

EXISTING SECOND FLOOR PLAN  
SCALE 1:50

BASE DRAWING BY OTHERS  
The AutoCAD base drawing used to prepare this drawing was provided by the client, Nanu Soda cannot accept any liability for the accuracy of that information. All details and dimensions to be checked on site before commencement of any works.

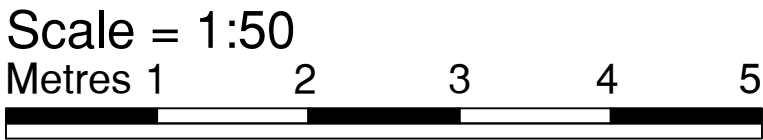

Copyright  
This drawing and design and all the information contained therein is the sole copyright of Nanu Soda Ltd, and reproduction in any form is forbidden unless permission is obtained in writing.

No dimensions to be scaled from this drawing. All Contractors must visit site and be responsible for taking and checking all dimensions relative to this work. The Designer must be advised of any discrepancies in writing.

Job title: The Black Lion 295 W End Lane, London NW6 1RD	Scale: 1:50 @ A1	Revision:
Drawing title: First & Second Floor Layouts as Existing	Date: 18.07.22	
Drawing Number: 1082-P-03	Drawn by: RGC	

The Studio 34 Smyth Street Wakefield WF1 1ED  
01924 372654 info@nanusoda.co.uk

NANU  
SODA