

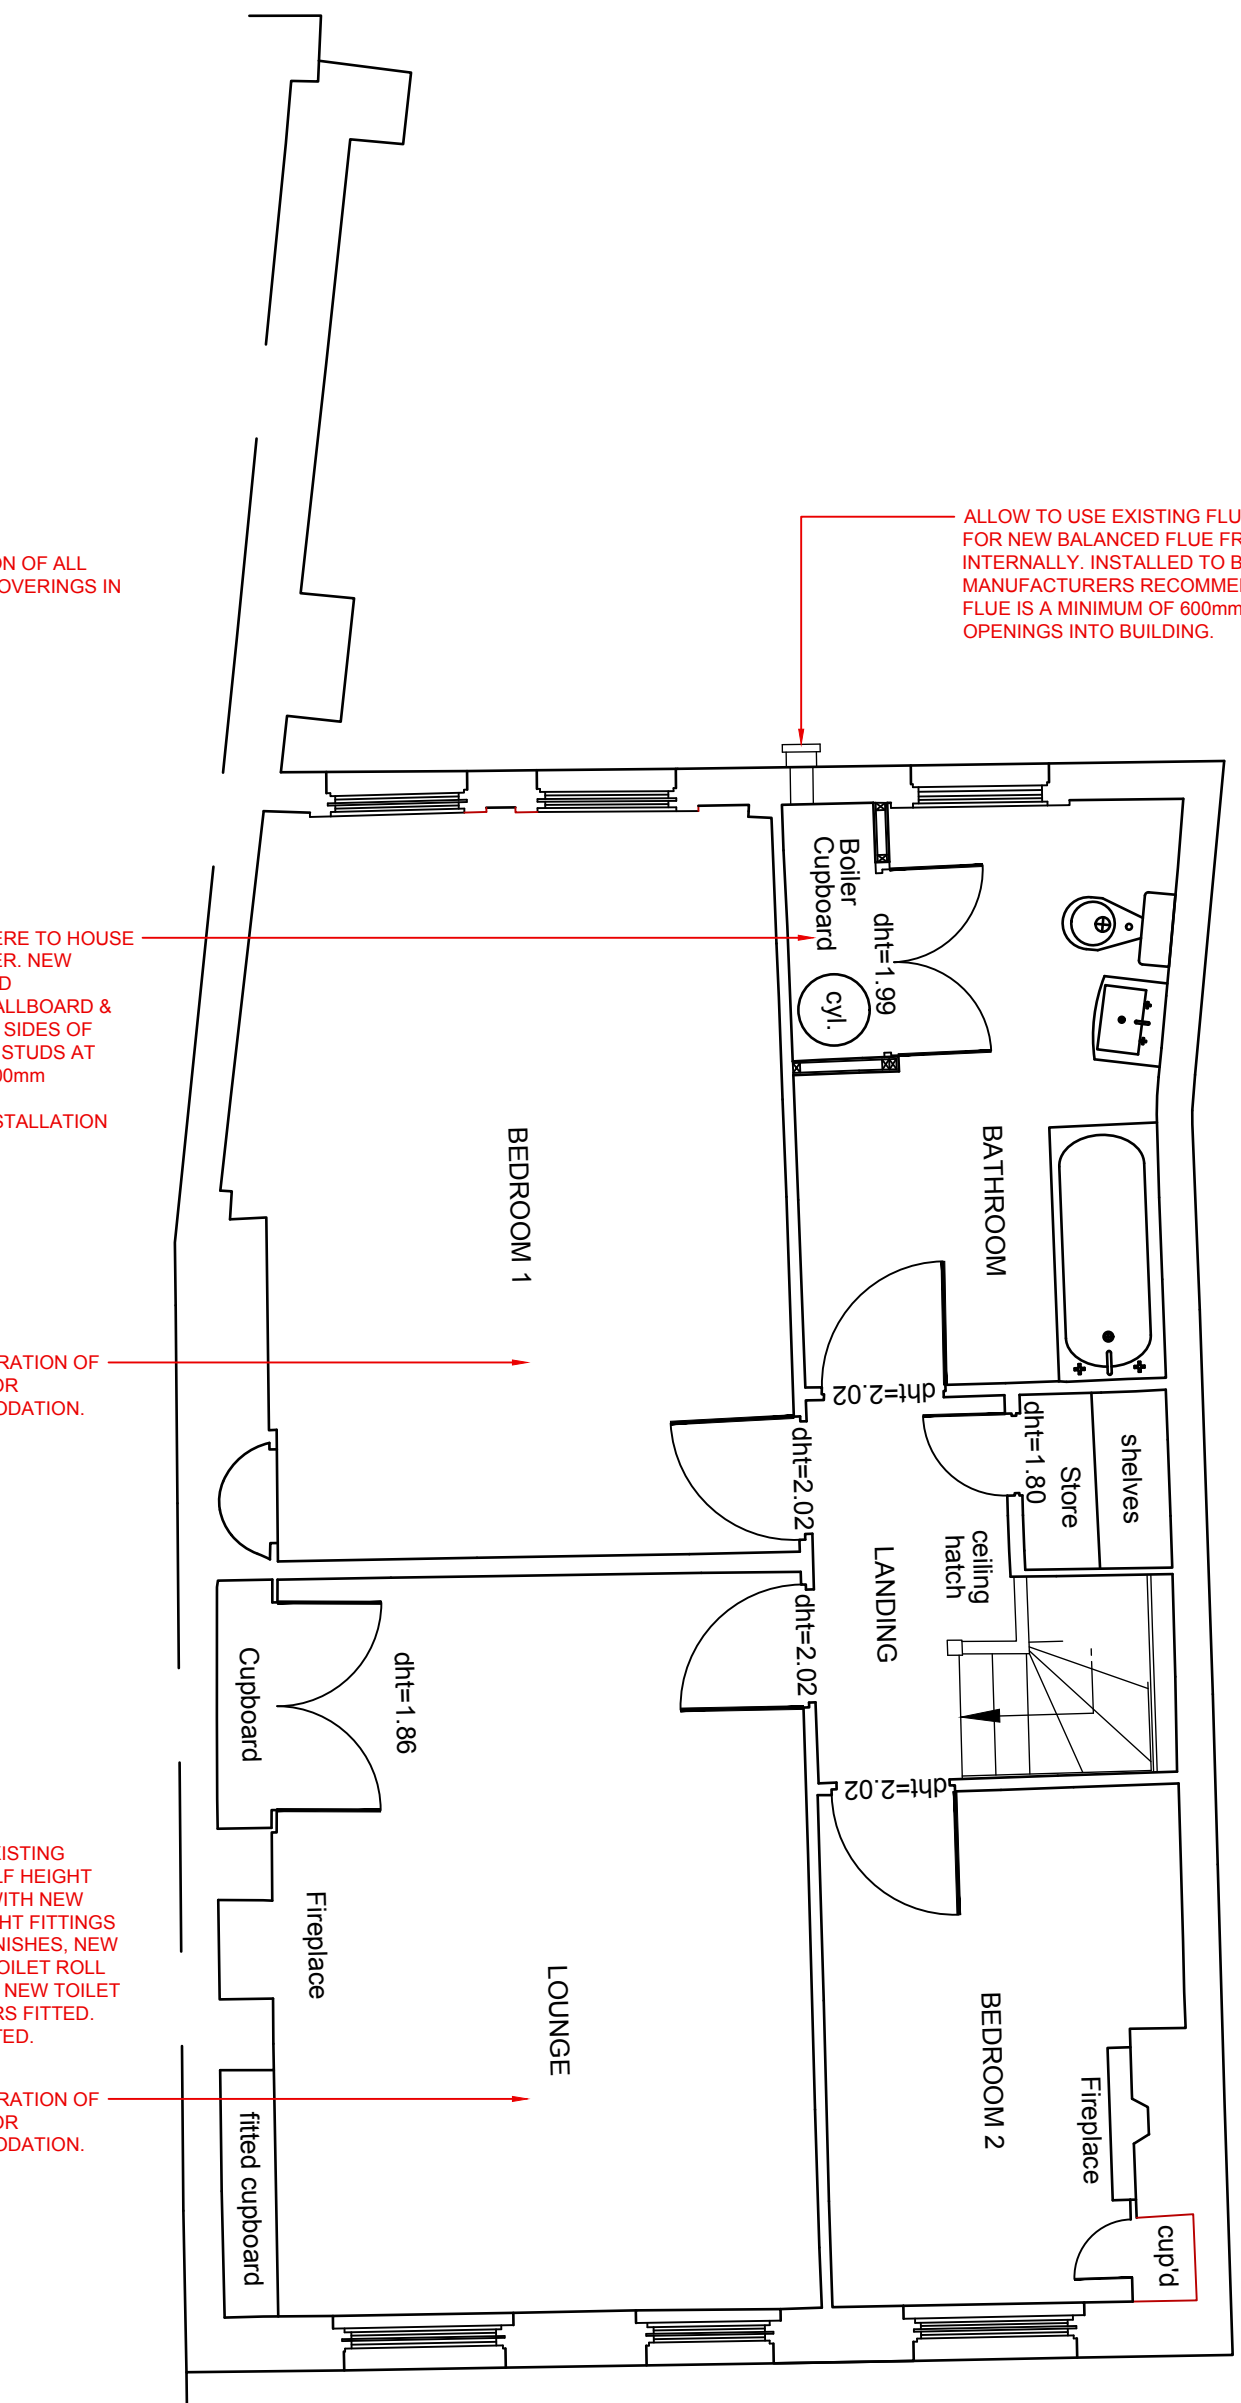


FIRST FLOOR PLAN

NOTE: THE INTERNAL LAYOUTS SHOWN AT FIRST & SECOND FLOOR LEVELS ARE INTENDED FOR INDICATIVE PURPOSES ONLY & DO NOT FORM PART OF THIS PLANNING APPLICATION.

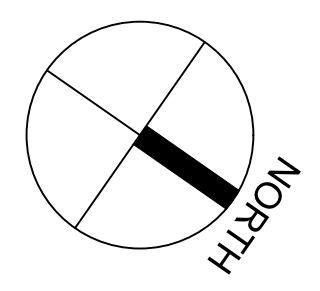

SECOND FLOOR PLAN

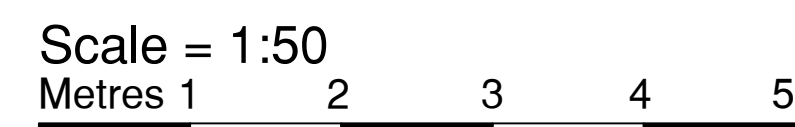

Copyright  
This drawing and design and all the information contained therein is the sole copyright of Nanu Soda Ltd. and reproduction in any form is forbidden unless permission is obtained in writing.  
No dimensions to be scaled from this drawing. All Contractors must visit site and be responsible for taking and checking all dimensions relative to this work. The Designer must be advised of any discrepancies in writing.

Revision:	
Scale:	1:50 @ A1
Date:	20.07.22
Drawn by:	RGC
Job title:	The Black Lion 295 W End Lane, London NW6 1RD
Drawing title:	First & Second Floor Layouts as Proposed
Drawing Number:	1082-P-05

The Studio 34 Smyth Street Wakefield WF1 1ED  
01924 372654 info@nanusoda.co.uk

