



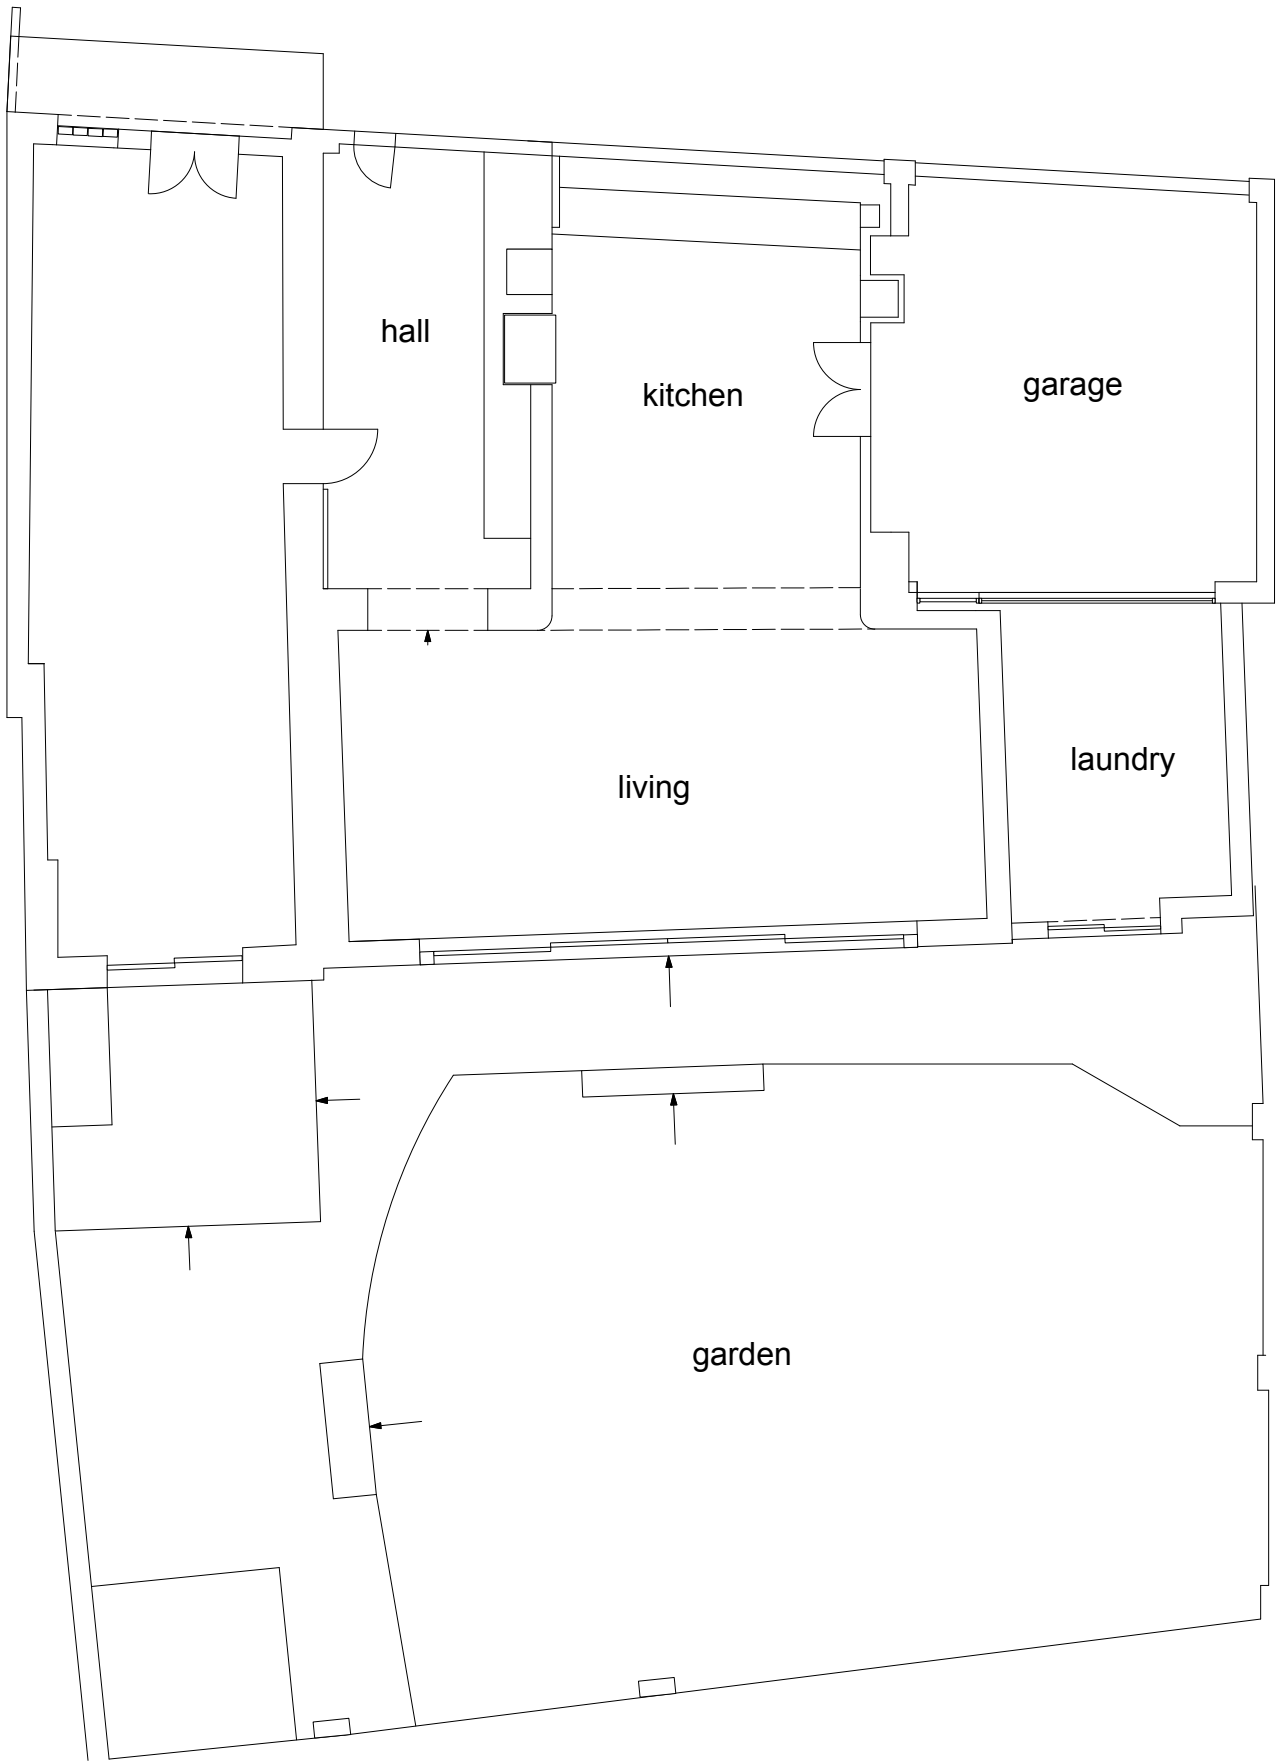

Existing Ground Floor Plan

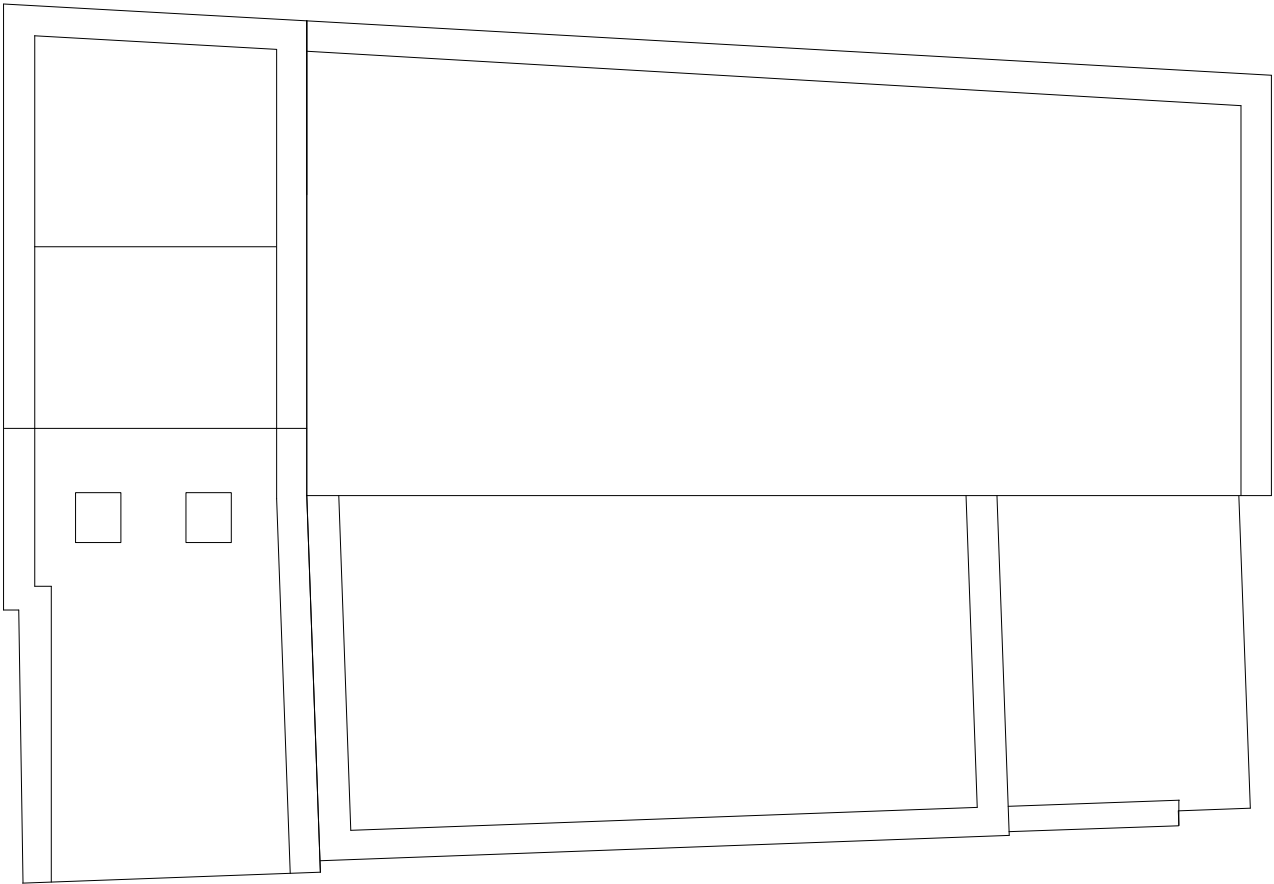

Existing Roof Plan



Belcher Hall Associates
46A Lowman Road
London
N7 6DB
tel/fax 020 7607 9110
e: belcher_hall@btconnect.com

Client Mr. T. Romeo
Address 13A Morningside Place
London NW1 7RW
Title Plans as Existing
Date 20.7.2022
Project No. 243/01
Drn SB
Scale 1:100@A2
Revisions