



Proposed First Floor Plan

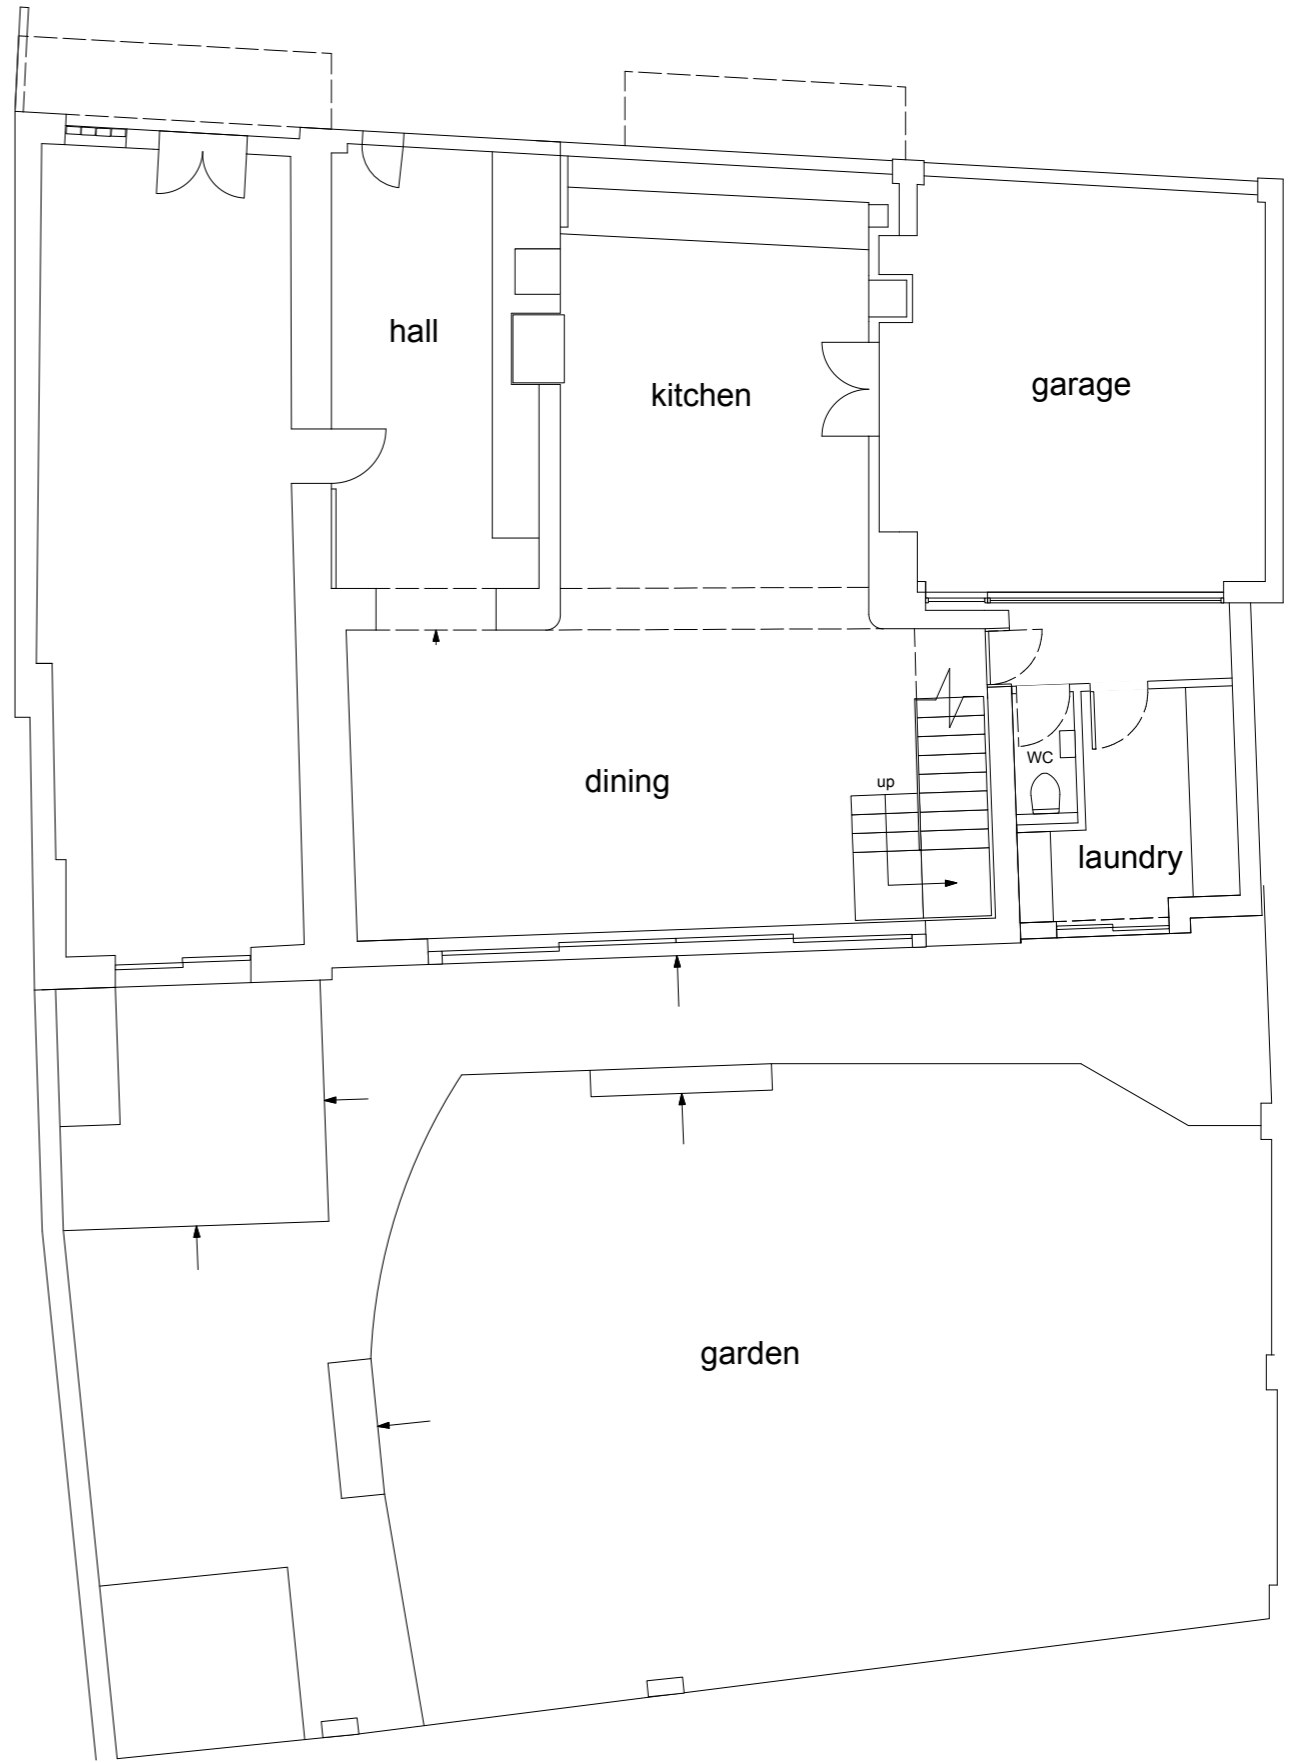

Proposed Ground Floor Plan

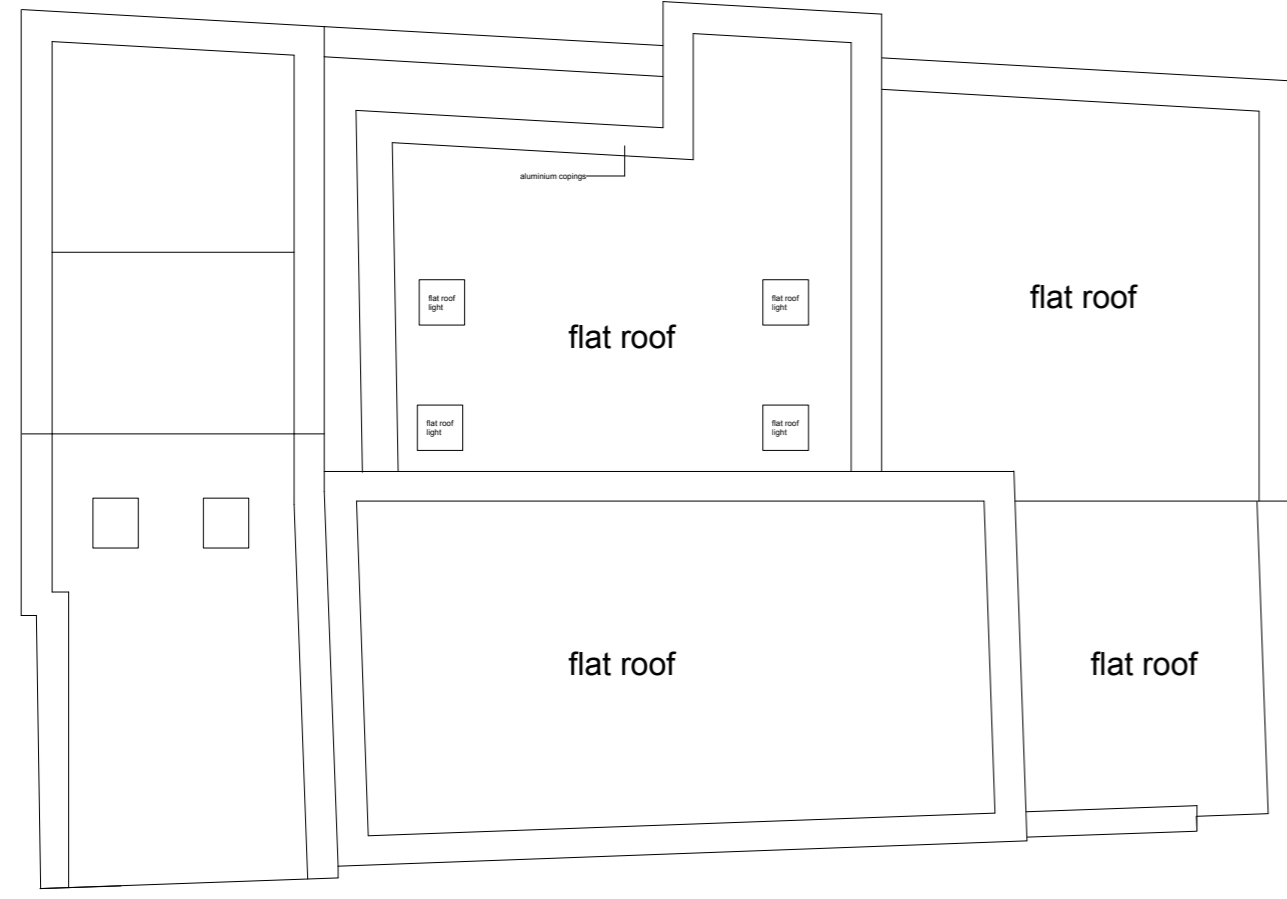

Proposed Roof Plan



Belcher Hall Associates
 46A Lowman Road
 London
 N7 6DB
 tel/fax 020 7607 9110
 e: belcher_hall@btconnect.com

Client Mr. T. Romeo
 Address 13A Morningson Place
 London NW1 7RW
 Title Plans as Proposed
 Date 20.7.2022
 Project No. 243/03
 Drn SB
 Scale 1:100@A3
 Revisions

Copyright Belcher Hall Associates