




Project No.	101d - Royal College Street	Date	18/07/22	Rev.	A	Drawn	M.B	Description	Planning Application
Drawing Title	Ground Floor Plan	Date	July 2022	Scale	1 : 100				
Drawing No.	101d_100	Rev.	A						

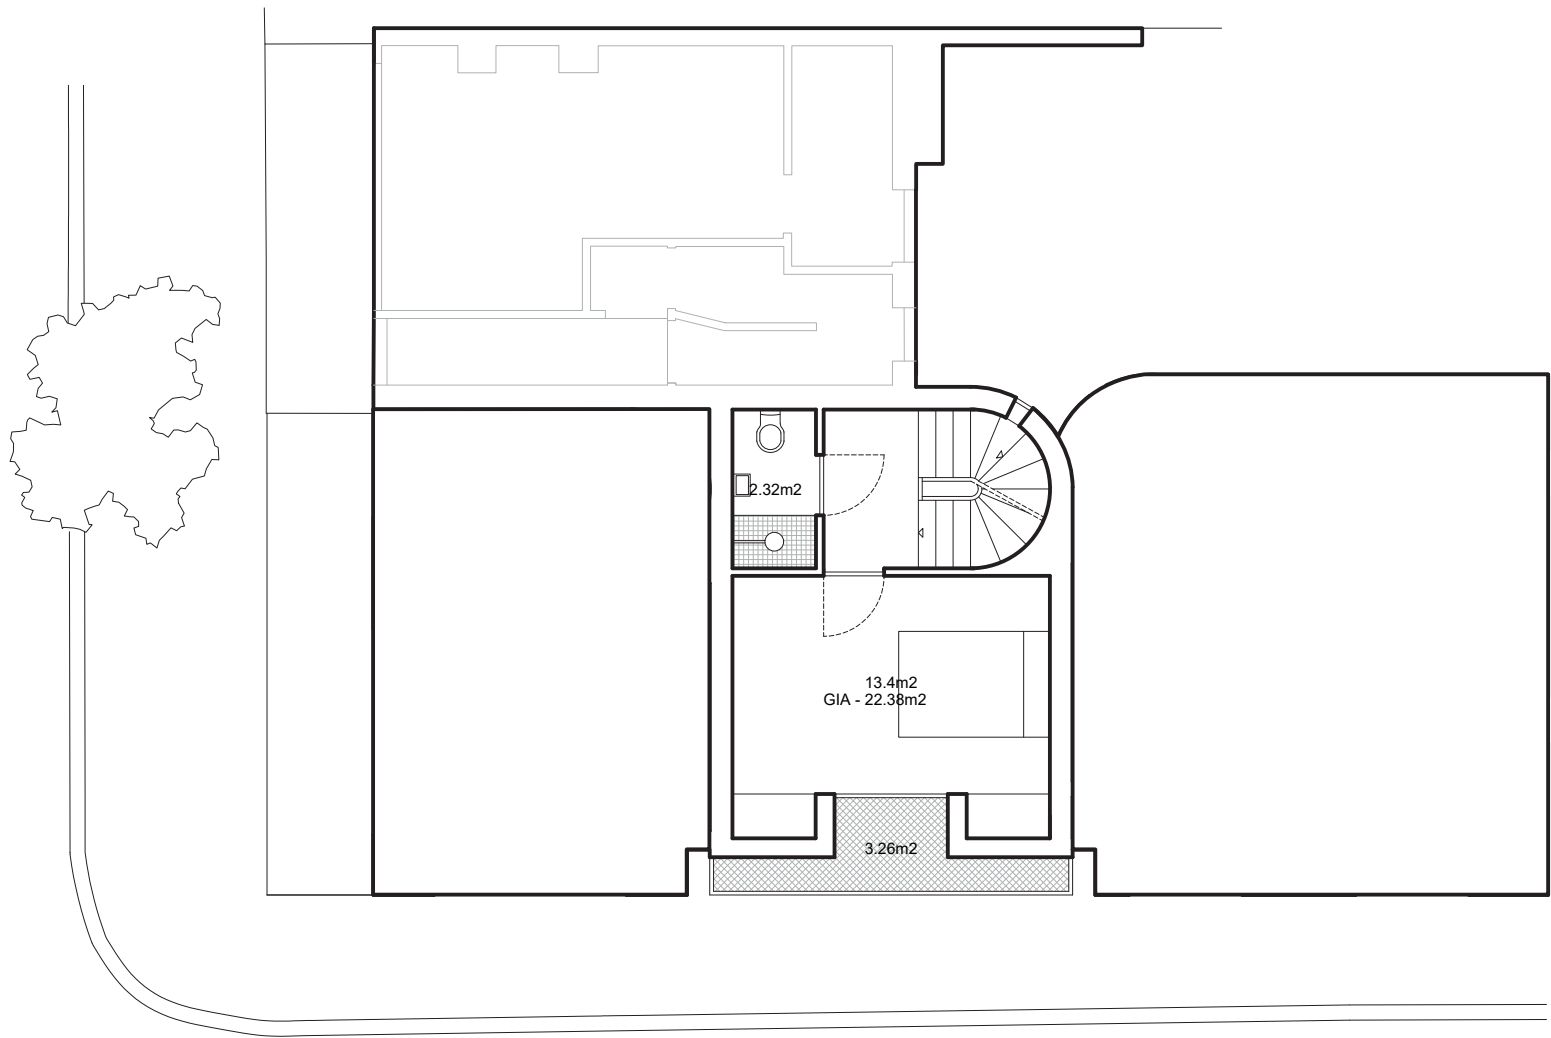


**HENNING
STUMMEL**
ARCHITECTS LTD

Gate House, 1 Smugglers Yard
London W12 8HU, United Kingdom
+44 (0) 797 313 1882
+44 (0) 208 749 0794
mail@henningstummelarchitects.co.uk
www.henningstummelarchitects.co.uk




Copyright Henning Stummel Architects Ltd
Do not scale drawing.
Drawing to be read in conjunction with relevant specialist drawings and specifications.
All dimensions are for guidance only.
Dimensions are not to be used for construction and have to be confirmed on site.

  


Project No.	101d - Royal College Street	Date	18/07/22	Rev.	A	Drawn	M.B	Description	Planning Application
Drawing Title	First Floor Plan	Date	July 2022	Scale	1 : 100				
Drawing No.	101d_110	Rev.	A						

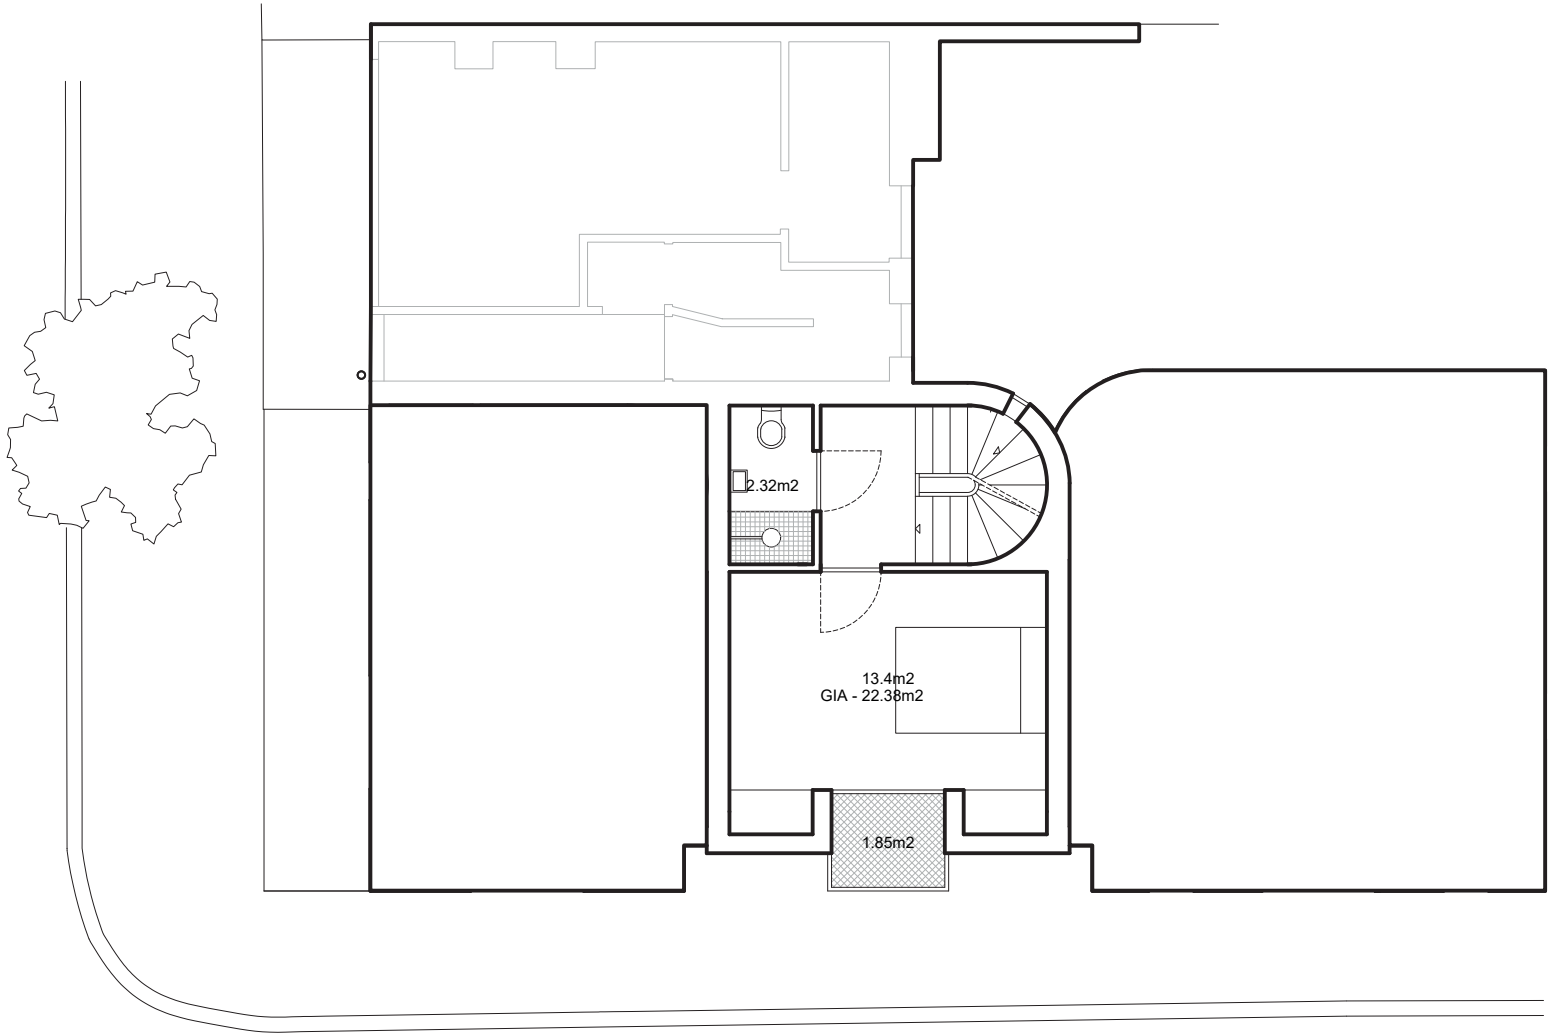

Project No.	101d - Royal College Street		Date	18/07/22	Rev.	A	Drawn	M.B	Description	Planning Application
Drawing Title	Second Floor Plan		Date	July 2022	Scale	1 : 100				
Drawing No.	101d_120				Rev.	A				

  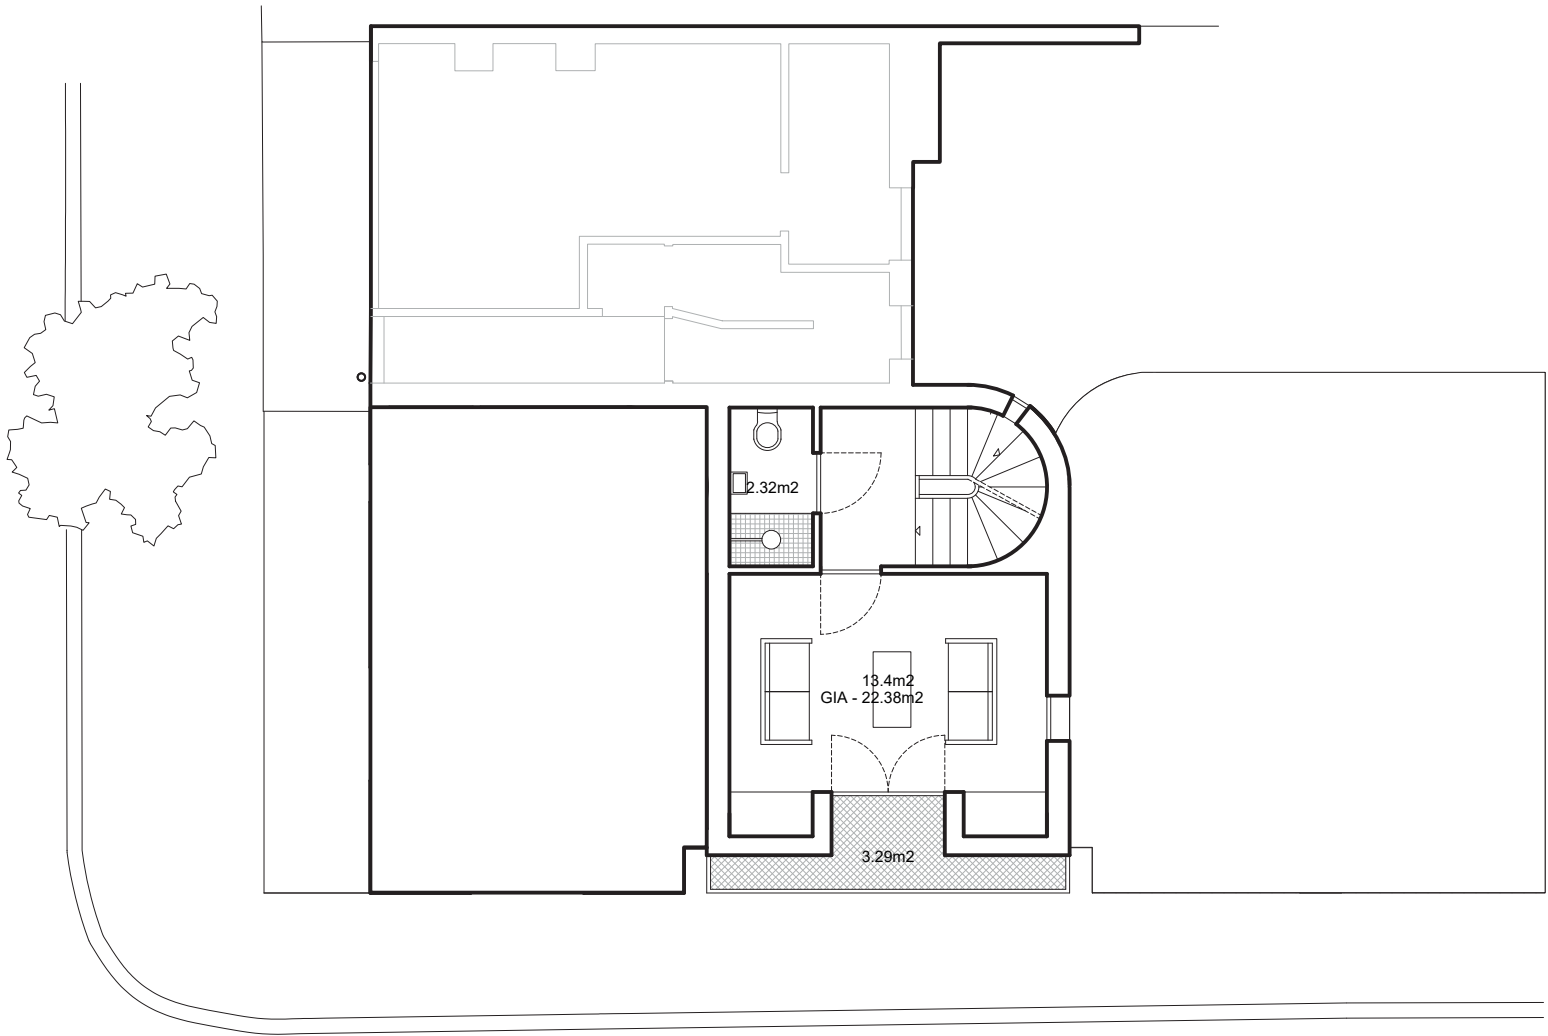



Project No.	101d - Royal College Street		Date	18/07/22	Rev.	A	Drawn	M.B	Description	Planning Application
Drawing Title	Third Floor Plan		Date	July 2022	Scale	1 : 100				
Drawing No.	101d_130				Rev.	A				

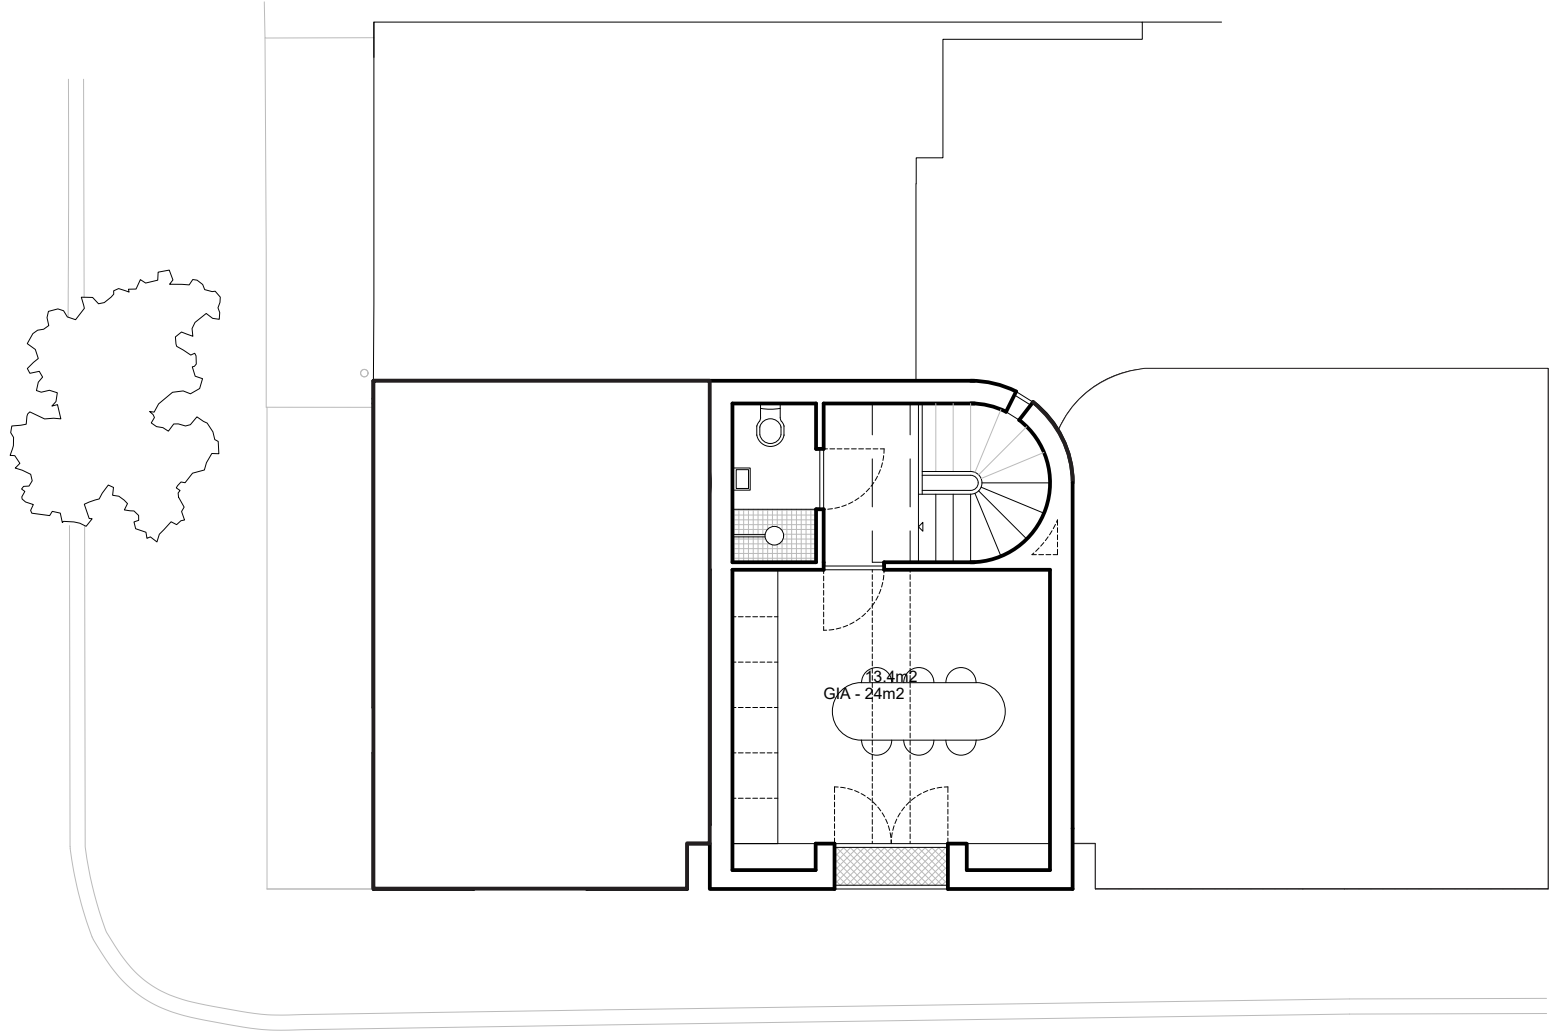




**HENNING
STUMMEL**
ARCHITECTS LTD

Gate House, 1 Smugglers Yard
London W12 8HU, United Kingdom
+44 (0) 797 313 1882
+44 (0) 208 749 0794
mail@henningstummelarchitects.co.uk
www.henningstummelarchitects.co.uk

Copyright Henning Stummel Architects Ltd
Do not scale drawing.
Drawing to be read in conjunction with relevant specialist drawings and specifications.
All dimensions are for guidance only.
Dimensions are not to be used for construction and have to be confirmed on site.

  

Project No.	101d - Royal College Street		Date	18/07/22	Rev.	A	Drawn	M.B	Description	Planning Application
Drawing Title	Fourth Floor Plan		Date	July 2022	Scale	1 : 100				
Drawing No.	101d_140				Rev.	A				

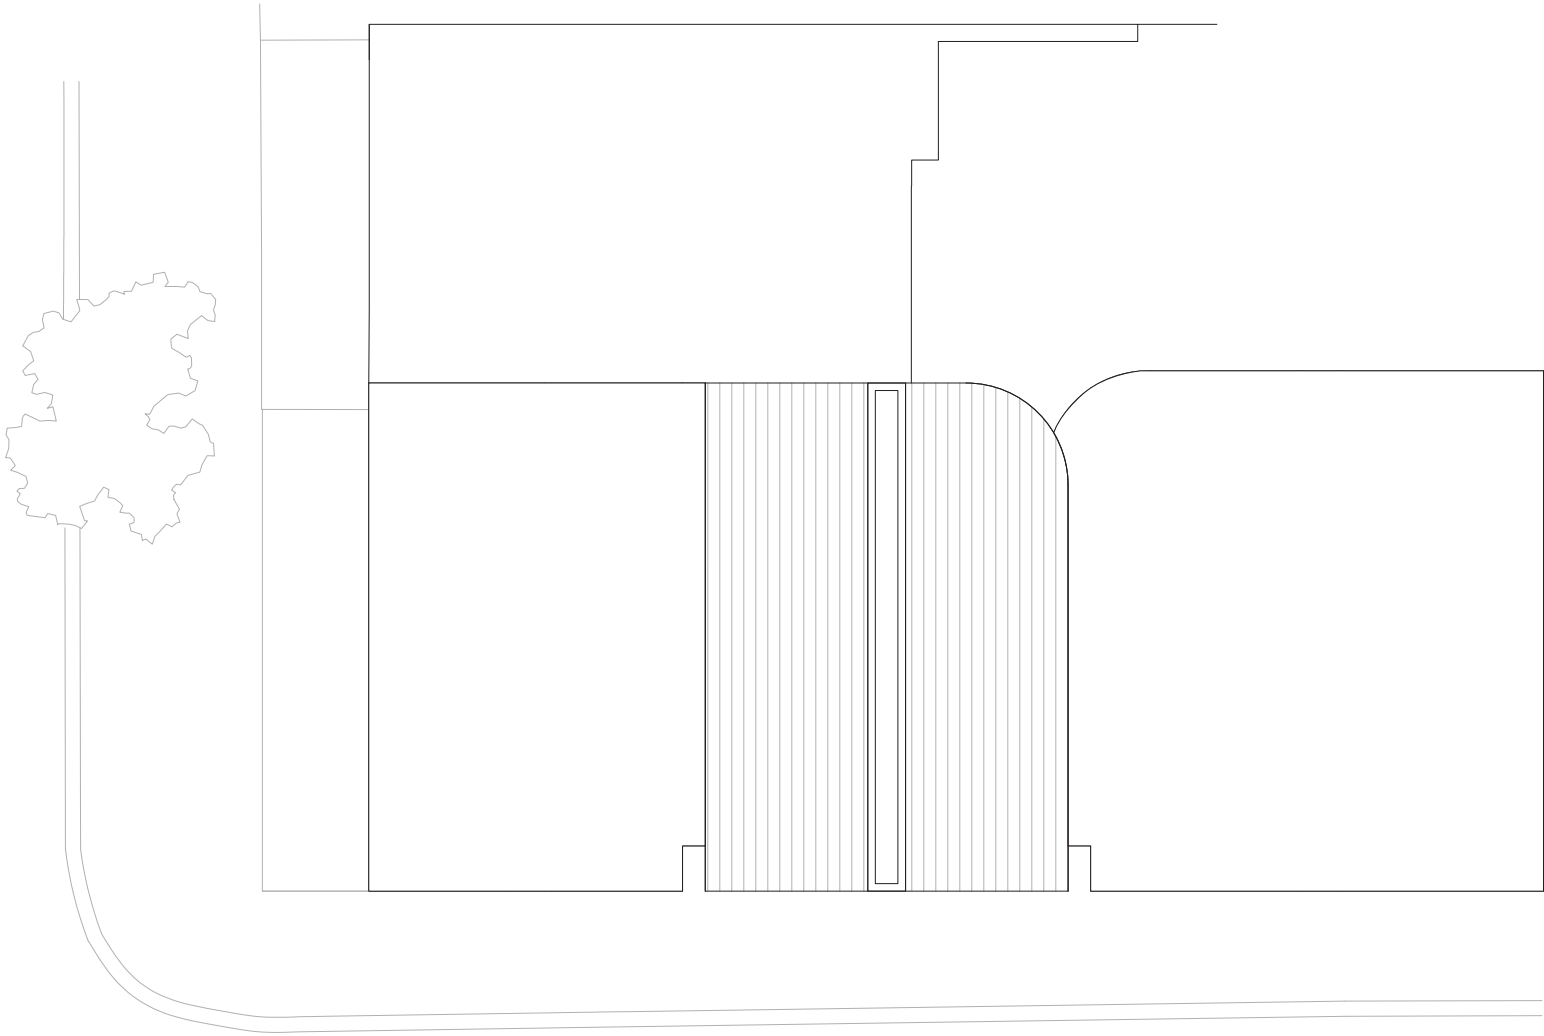  

Project No.	101d - Royal College Street	Date	18/07/22	Rev.	A	Drawn	M.B	Description	Planning Application
Drawing Title	Roof Plan								
Date	July 2022	Scale	1 : 100						
Drawing No.	101d_150	Rev.	A						