




PROPOSED REAR ELEVATION
Scale 1:100




PROPOSED SIDE ELEVATION
Scale 1:100



PROPOSED FRONT ELEVATION
Scale 1:100

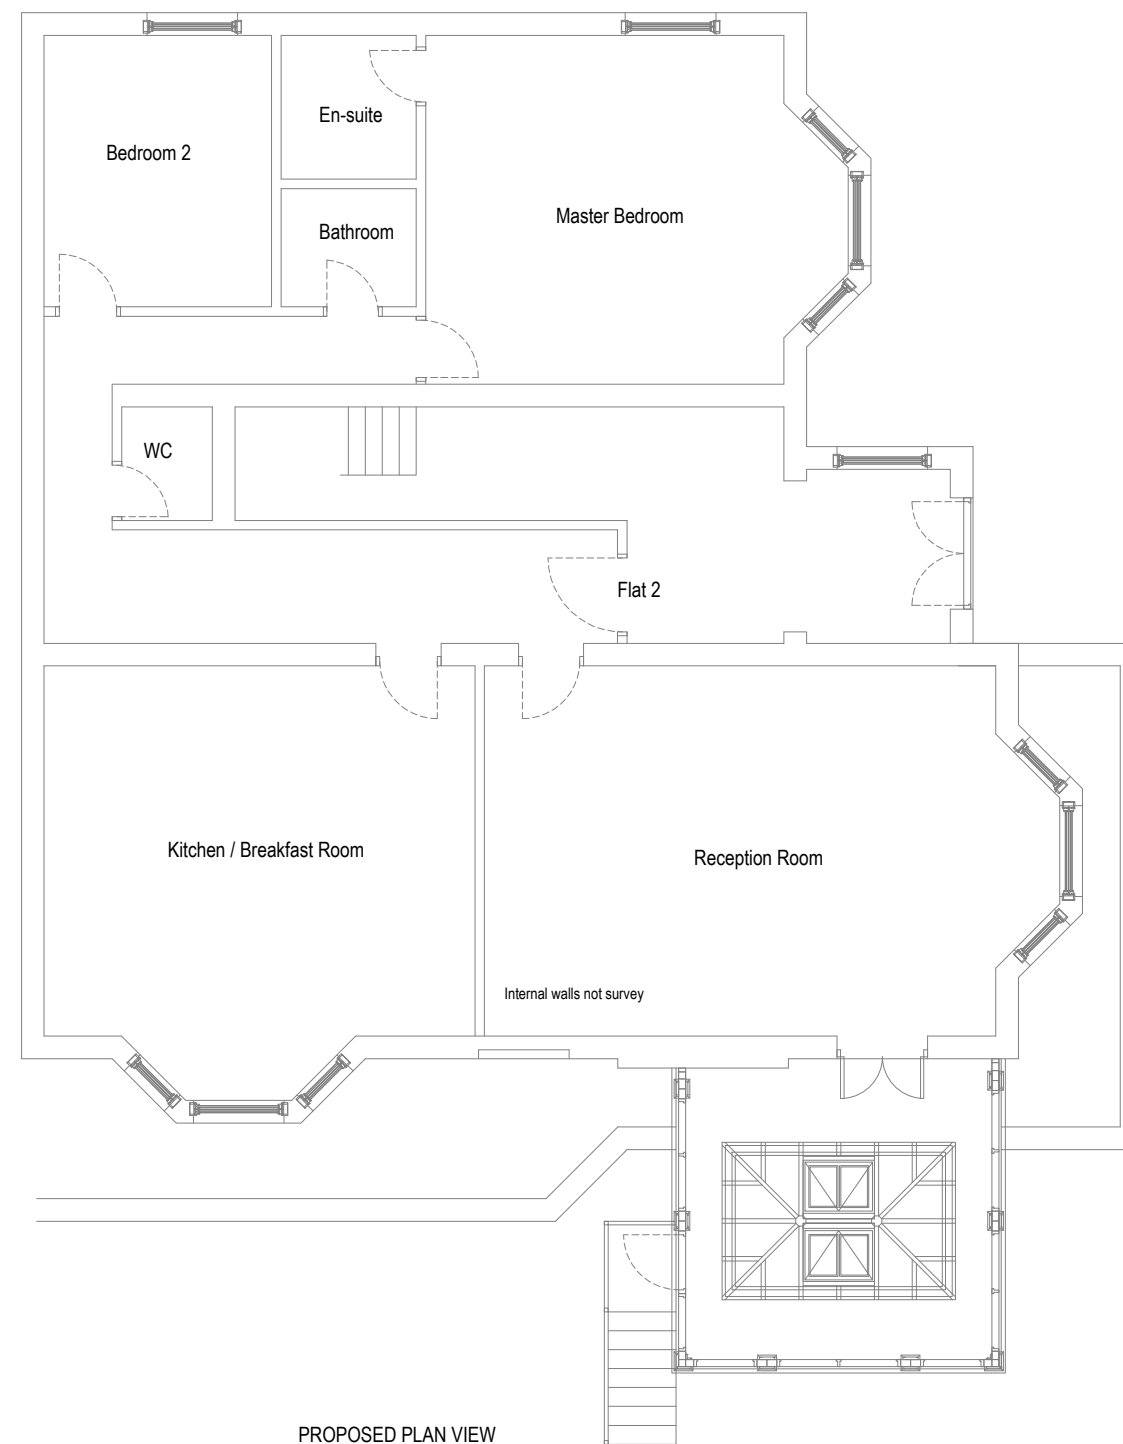

PROPOSED PLAN VIEW
Scale 1:100

 

REVISION	DATE	COMMENT

client St Johns Lodge, Harley Road, Swiss Cottage, London, NW3 3BY		
Drawing: Proposed Plans & Elevations		
scale: 1:100 @A2	dwg: 12453 /02	rev: -
date: April '22		

David Salisbury

Bennett Road,
Isleport Business Park,
Highbridge, Somerset, TA9 4PW
Tel: 01278-764400 Fax:
01278-764422