



Block Plan  
Scale 1:500

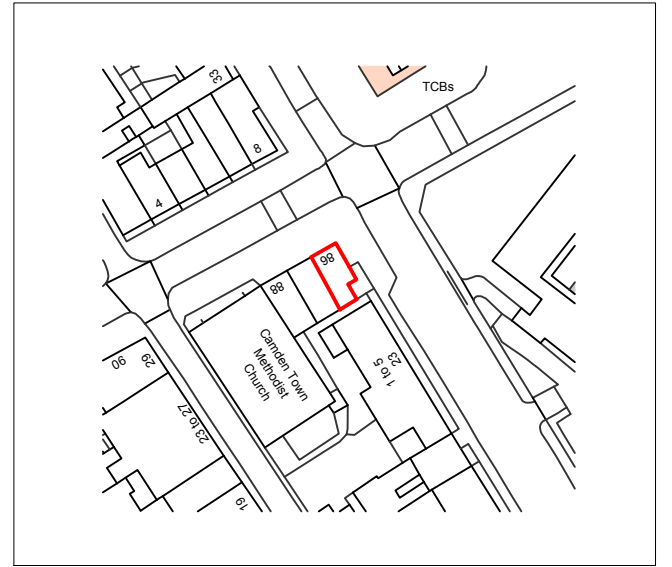

N  
Site Location Plan  
Scale 1:1250

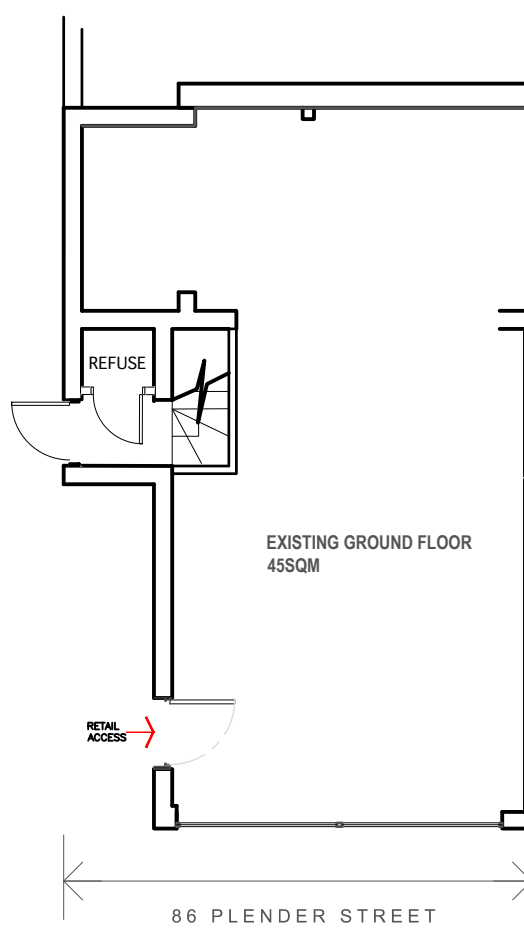

Ground Floor Plan  
Scale 1:100

**Notes**  
Report any discrepancies  
Copyright owned by Buxton Associates  
For planning purposes only.



**Buxton Architectural Service**

30 Redbourne Avenue, London N3 2BS

mobile +44 07980447962  
e-mail: cdbuxton@me.com

Rev	Date

Certificate of Lawfulness  
Use class.

Project :  
86 Plender Street,  
NW1 0JN

Job Title : Certificate of Lawfulness: Use class.

Existing Ground Floor Plan  
& Site Plans

Date  
24/07/22

Scale:  
1:100 @ A3

Drg. No.  
CL/PL01

Rev.