



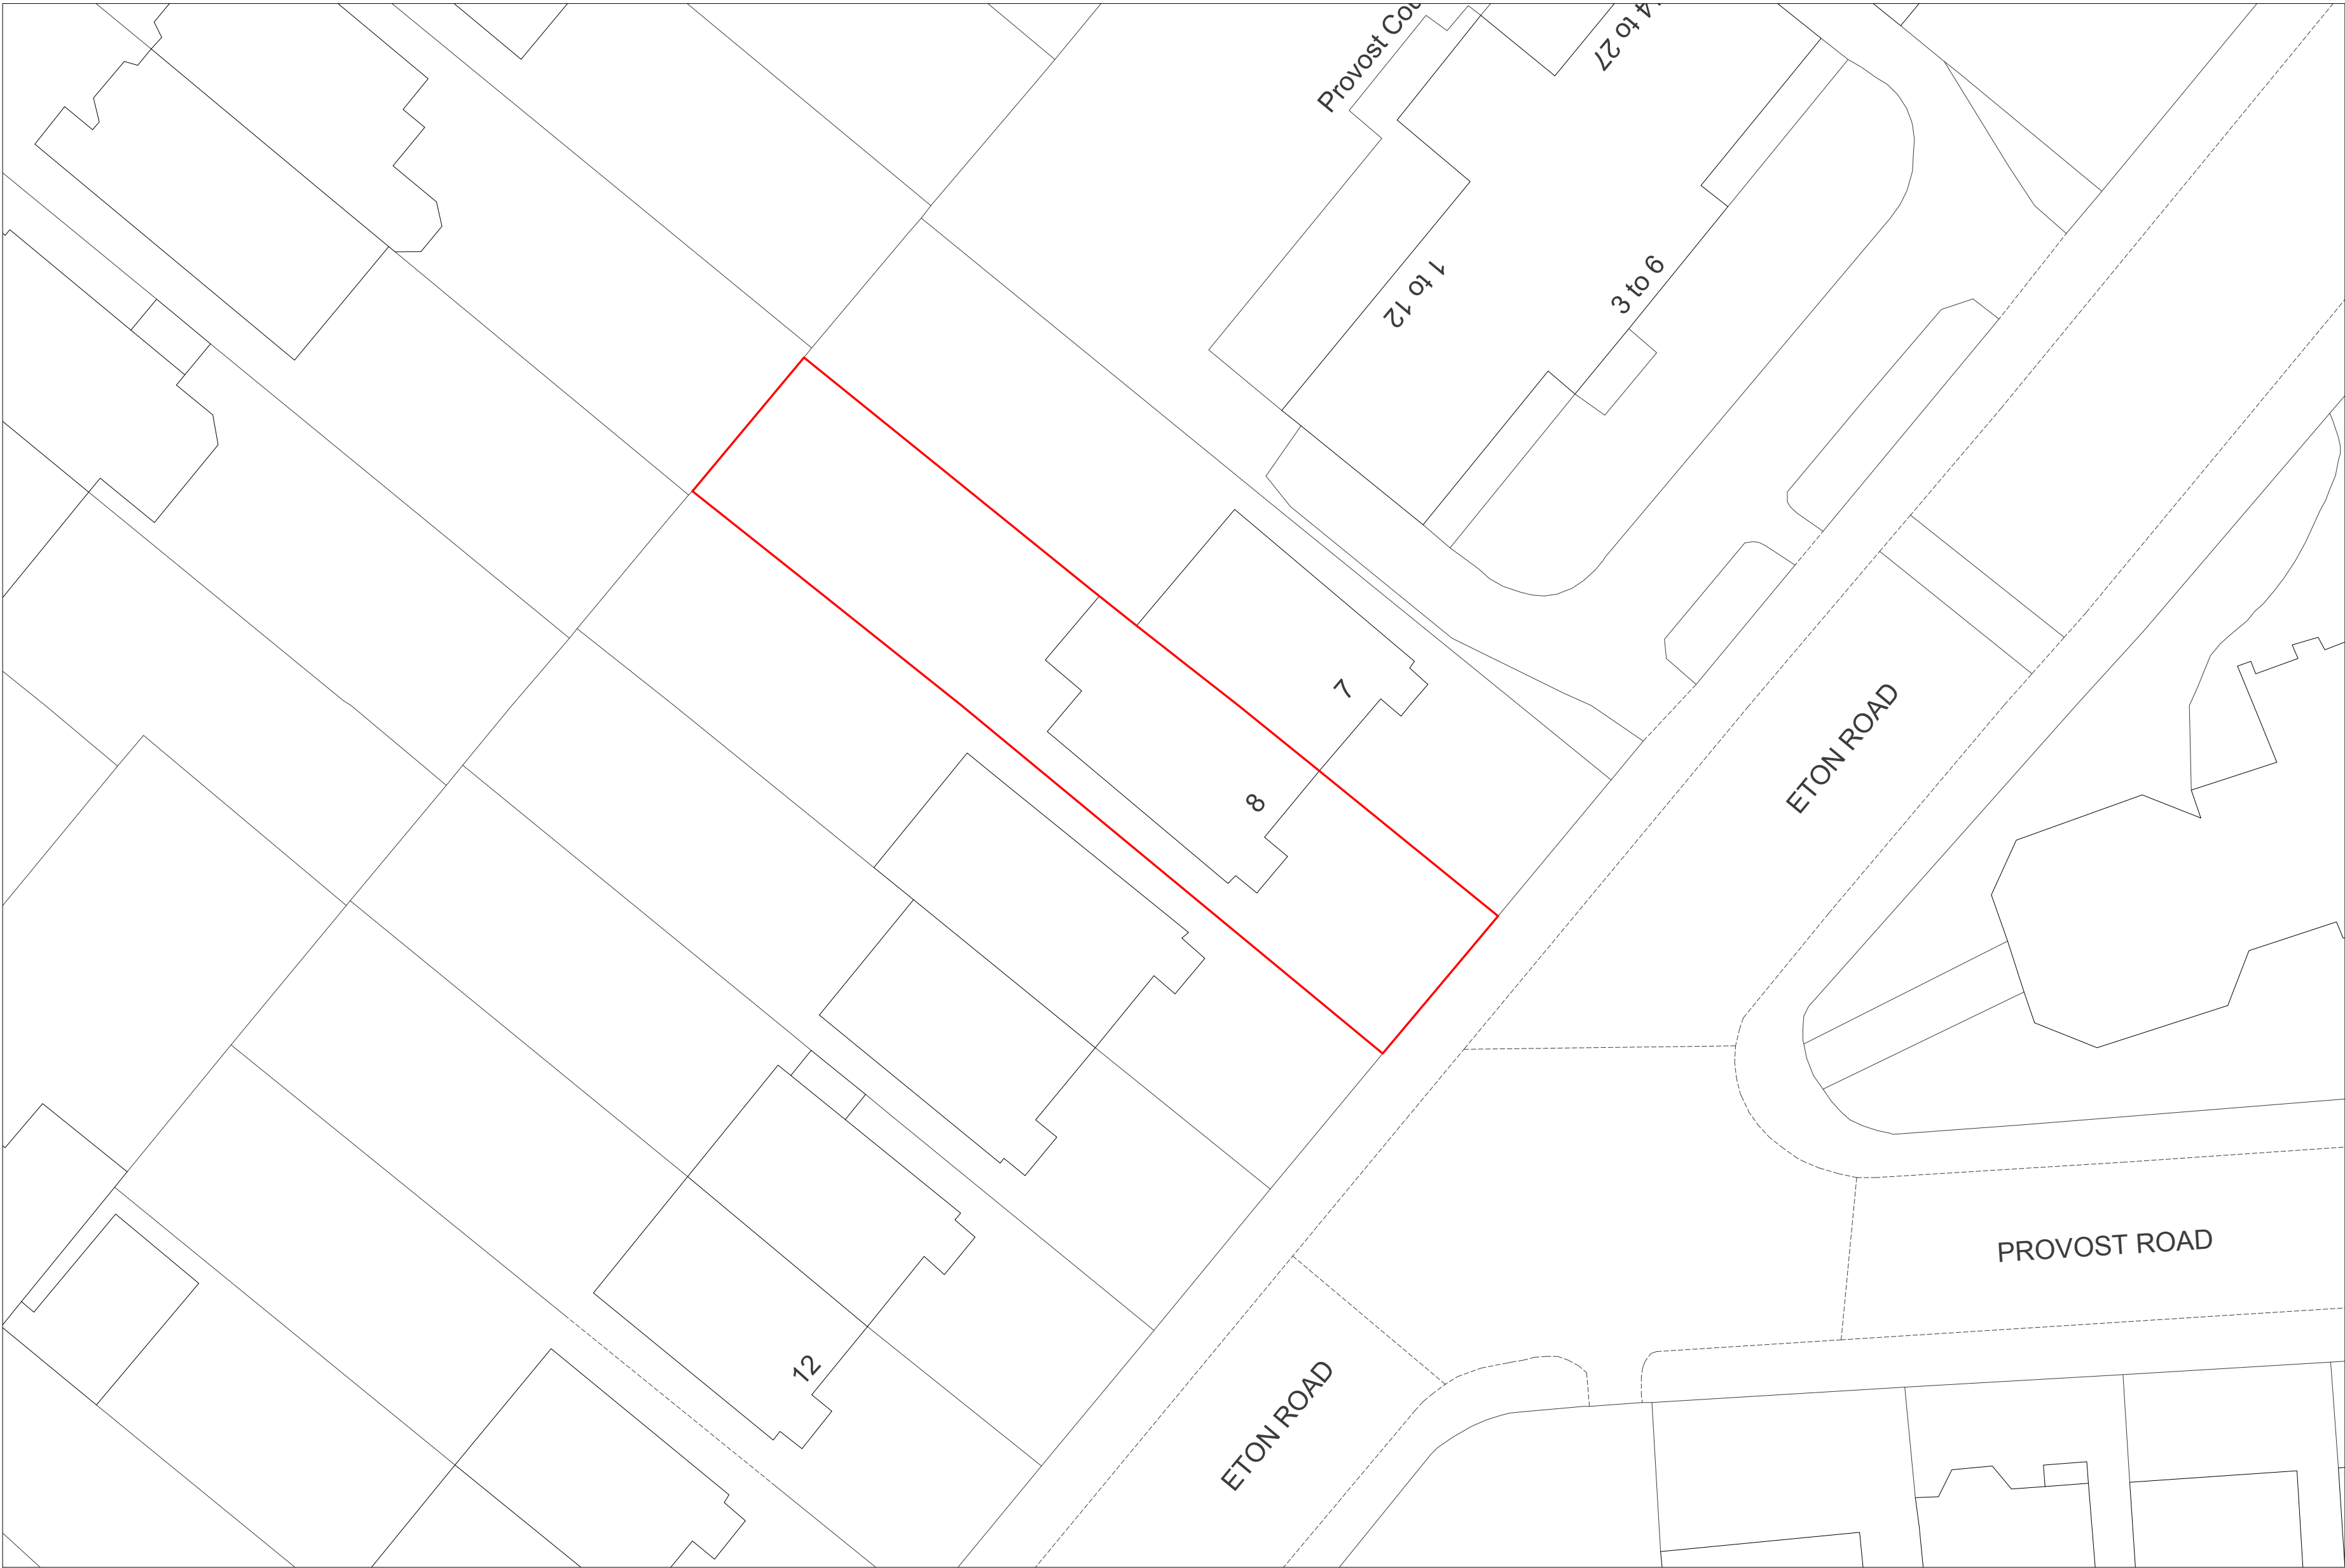

Existing Block Plan
1:500 @ A3 | 1:250 @ A1

0 5 10 15 20m

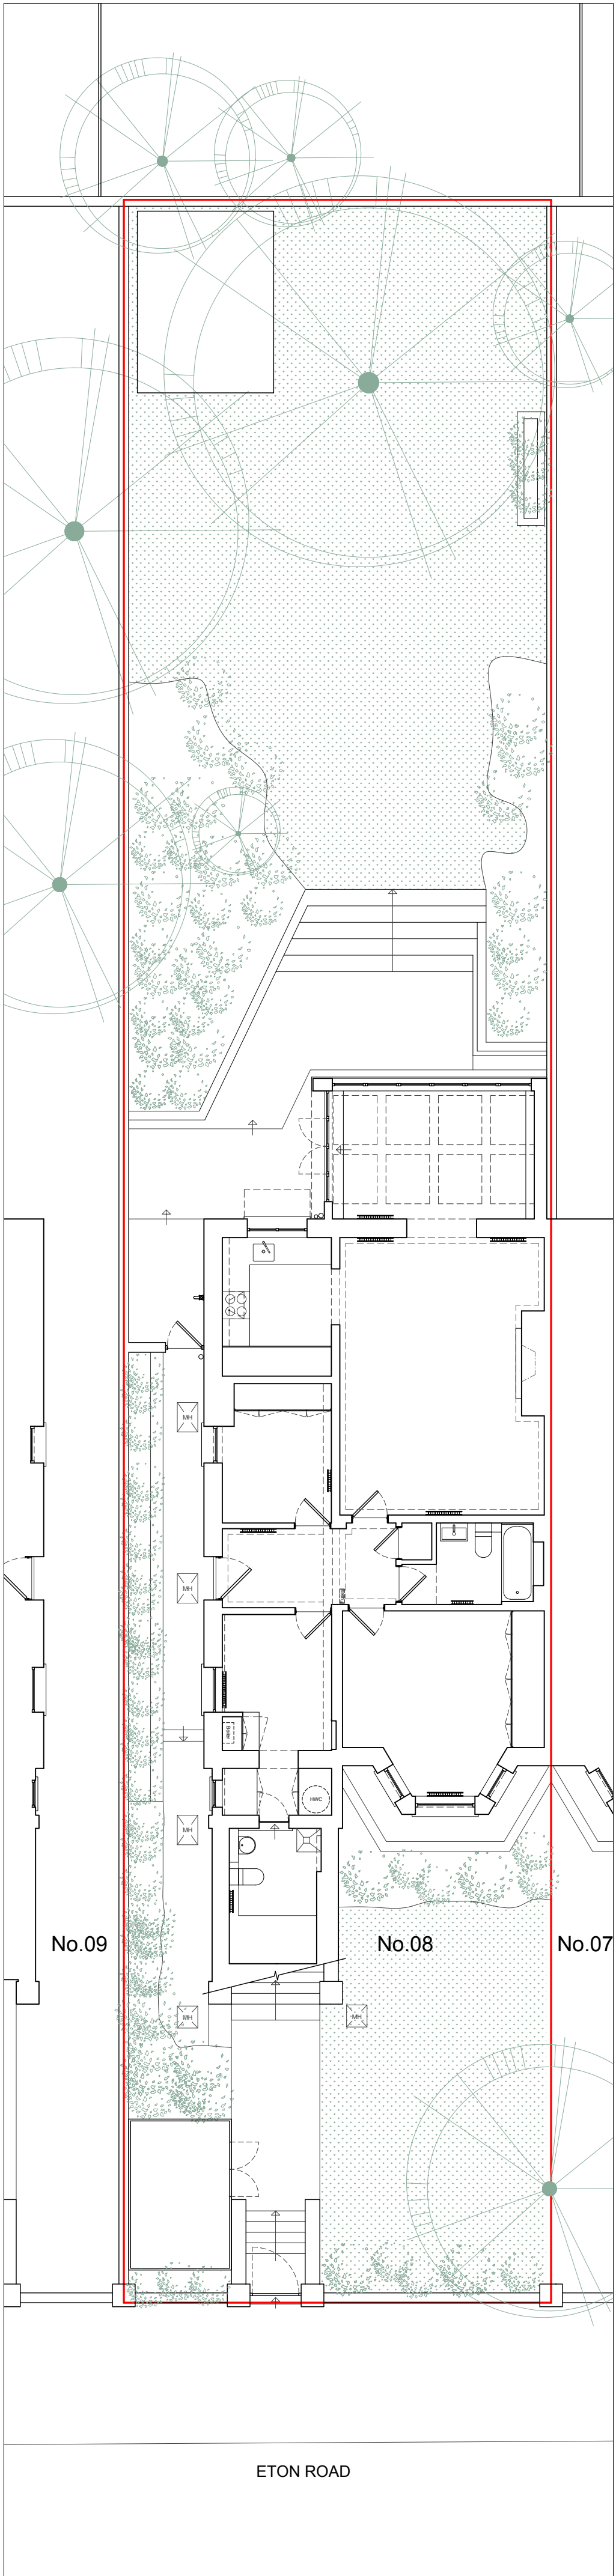

Existing Site Plan
1:200 @ A3 | 1:100 @ A1

0 1 2 3 4 5 10m

REV	DATE	DESCRIPTION	BY
ISSUED FOR INFORMATION NOT FOR CONSTRUCTION			
CONTRACTORS MUST VERIFY ALL DIMENSIONS ON SITE BEFORE COMMENCING WITH ANY WORK. ALL WORKS MUST COMPLY WITH BUILDING REGULATIONS. THIS DRAWING IS PROTECTED BY COPYRIGHT. ONLY SCALE FROM THIS DRAWING FOR PLANNING PURPOSES.			
client:	Christian Wietoska		
address:	8 Eton Road, NW3 4SS		
project:	Rear Extension & Internal Refurbishment		
drawings:	Existing		
drawn by:	CM	scale:	Varies
checked by:	NI	date:	10/05/2022
dwg no.	2222.1/A001	rev:	-