



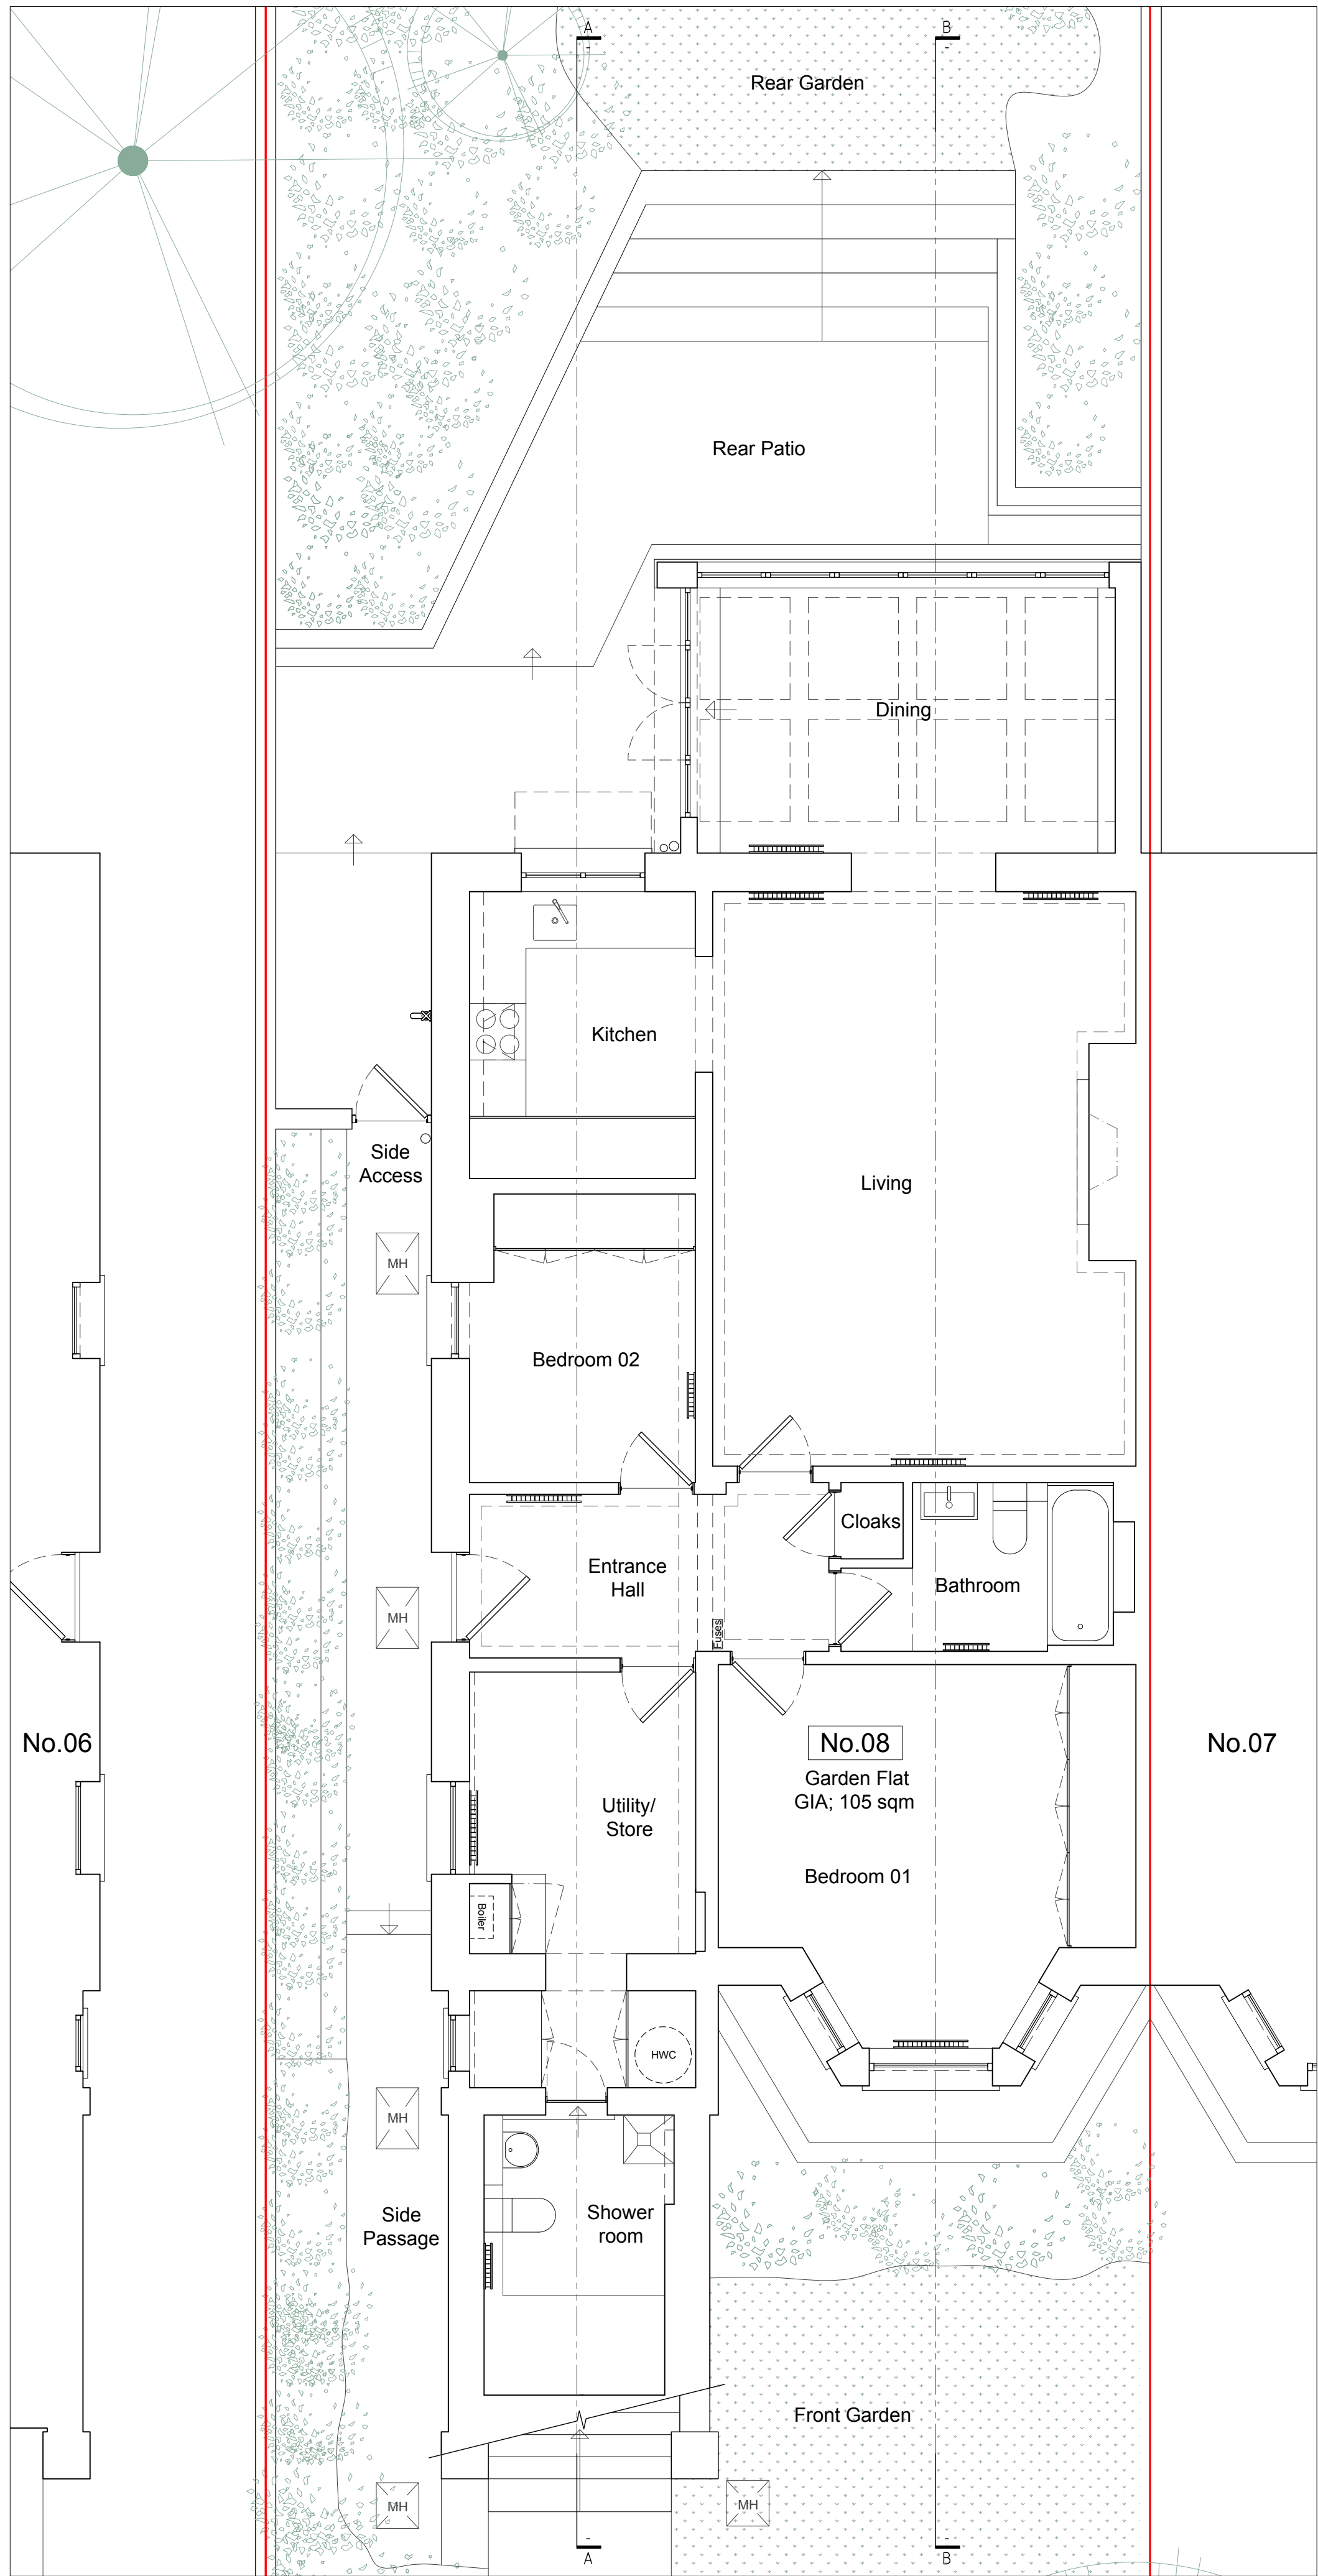

Existing Lower Ground Floor Plan
Scale 1:100 @ A3 | 1:50 @ A1

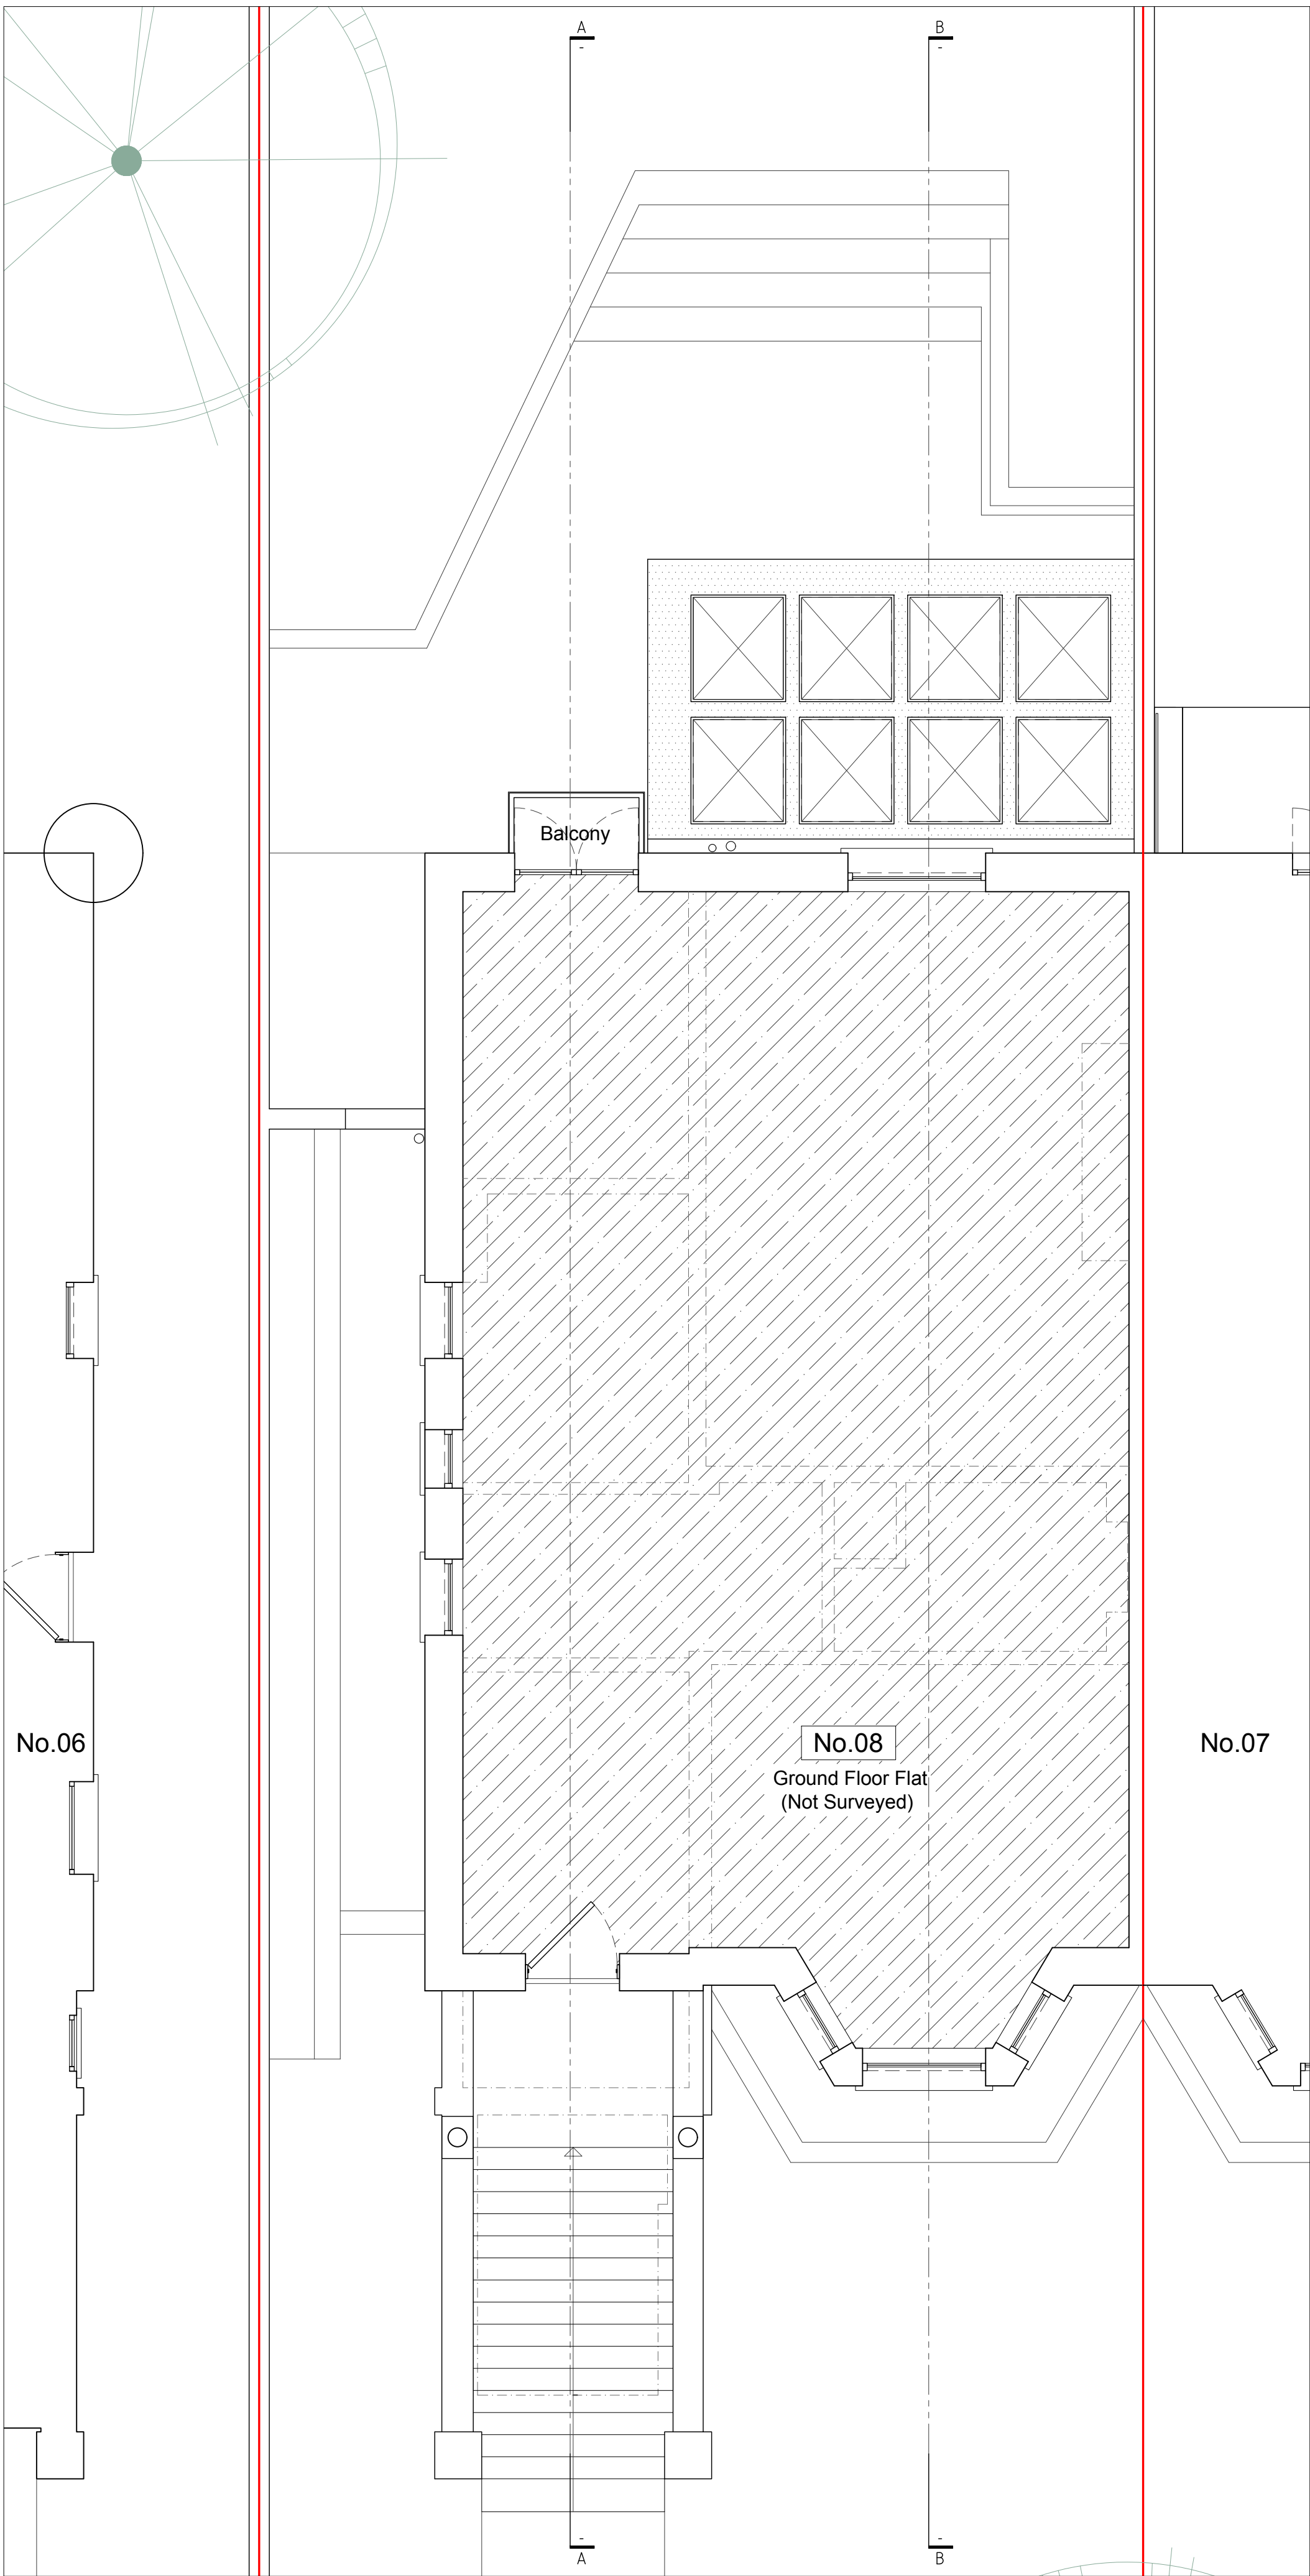

Existing Upper Ground Floor Plan
Scale 1:100 @ A3 | 1:50 @ A1



REV	DATE	DESCRIPTION	BY
		ISSUED FOR INFORMATION NOT FOR CONSTRUCTION	
		CONTRACTORS MUST VERIFY ALL DIMENSIONS ON SITE BEFORE COMMENCING WITH ANY WORK. ALL WORKS MUST COMPLY WITH BUILDING REGULATIONS. THIS DRAWING IS PROTECTED BY COPYRIGHT. ONLY SCALE FROM THIS DRAWING FOR PLANNING PURPOSES.	
		client: Christian Wietoska	
		address: 8 Eton Road, NW3 4SS	
		project: Rear Extension & Internal Refurbishment	
		drawings: Existing	
		drawn by: CM	scale: 1:100@A3 1:50@A1
		checked by: NI	date: 10/05/2022
		dwg no. 2222.1/A002	rev: -