


Proposed Block plan 01
100

0 6m

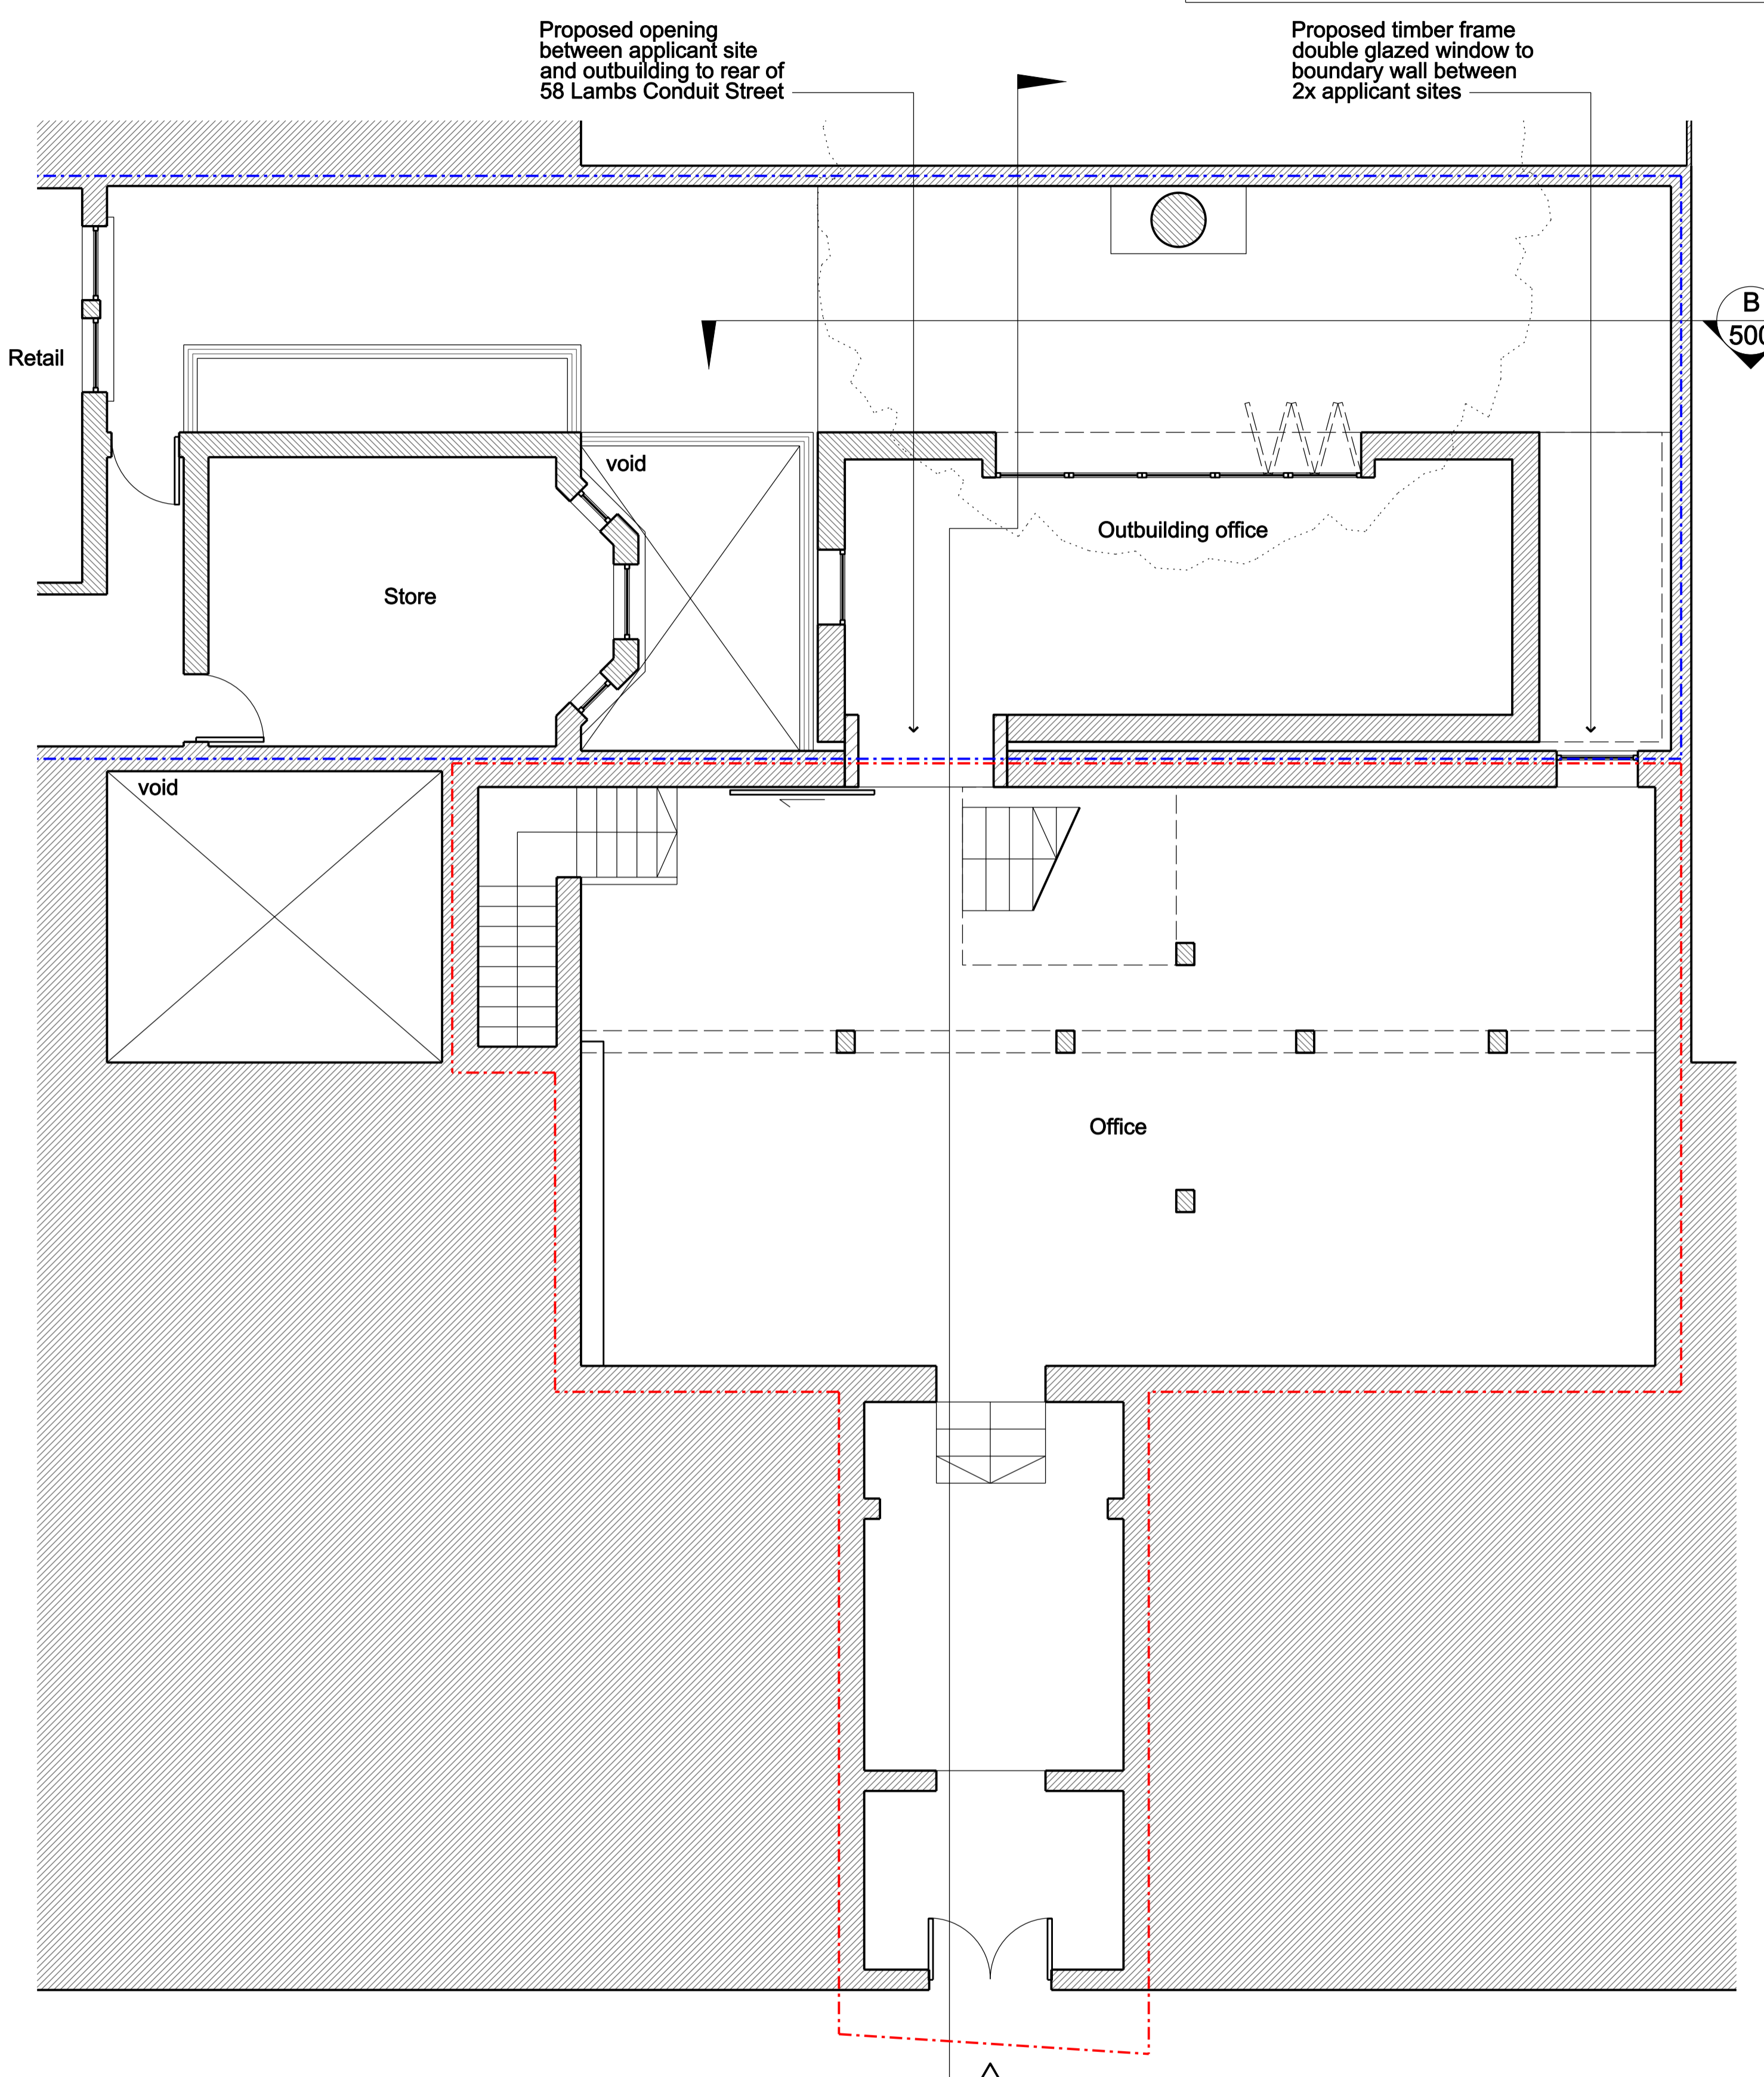

Proposed Ground floor plan 02
100

A
500

B
500

NOTES:
FOR ALL STRUCTURE REFER TO STRUCTURAL ENGINEER'S DRAWINGS AND SPECIFICATION
ALL M&E AND DRAINAGE TO CONTRACTOR'S DESIGN

REVISIONS			
Rev.	Description	Date	Checked
P1	Planning Application	13.06.2022	SPH

0 5m

PROJECT TITLE:
Rugby Street

DRAWING TITLE:
Proposed: Block & Ground Floor Plan

PROJECT NO. 2201	DRAWING NO. 100	REVISION NO. P1	STATUS P	SCALE: 1:50 @ A1 1:100 @ A3
---------------------	--------------------	--------------------	-------------	-----------------------------------

DATE:
June 2022

This drawing is © copyright by Palmer-Hogan Ltd.