





SL SITE LOCATION PLAN
Scale: 1:1250

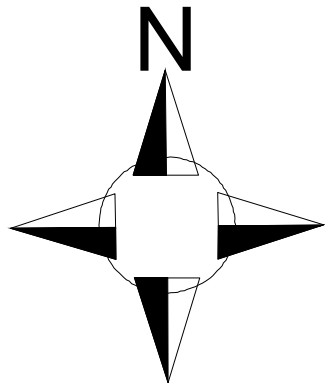

This site plan shows the general position, not the exact line, of the boundaries.

Measurements scaled from this plan may not match measurements between the same points on the ground.

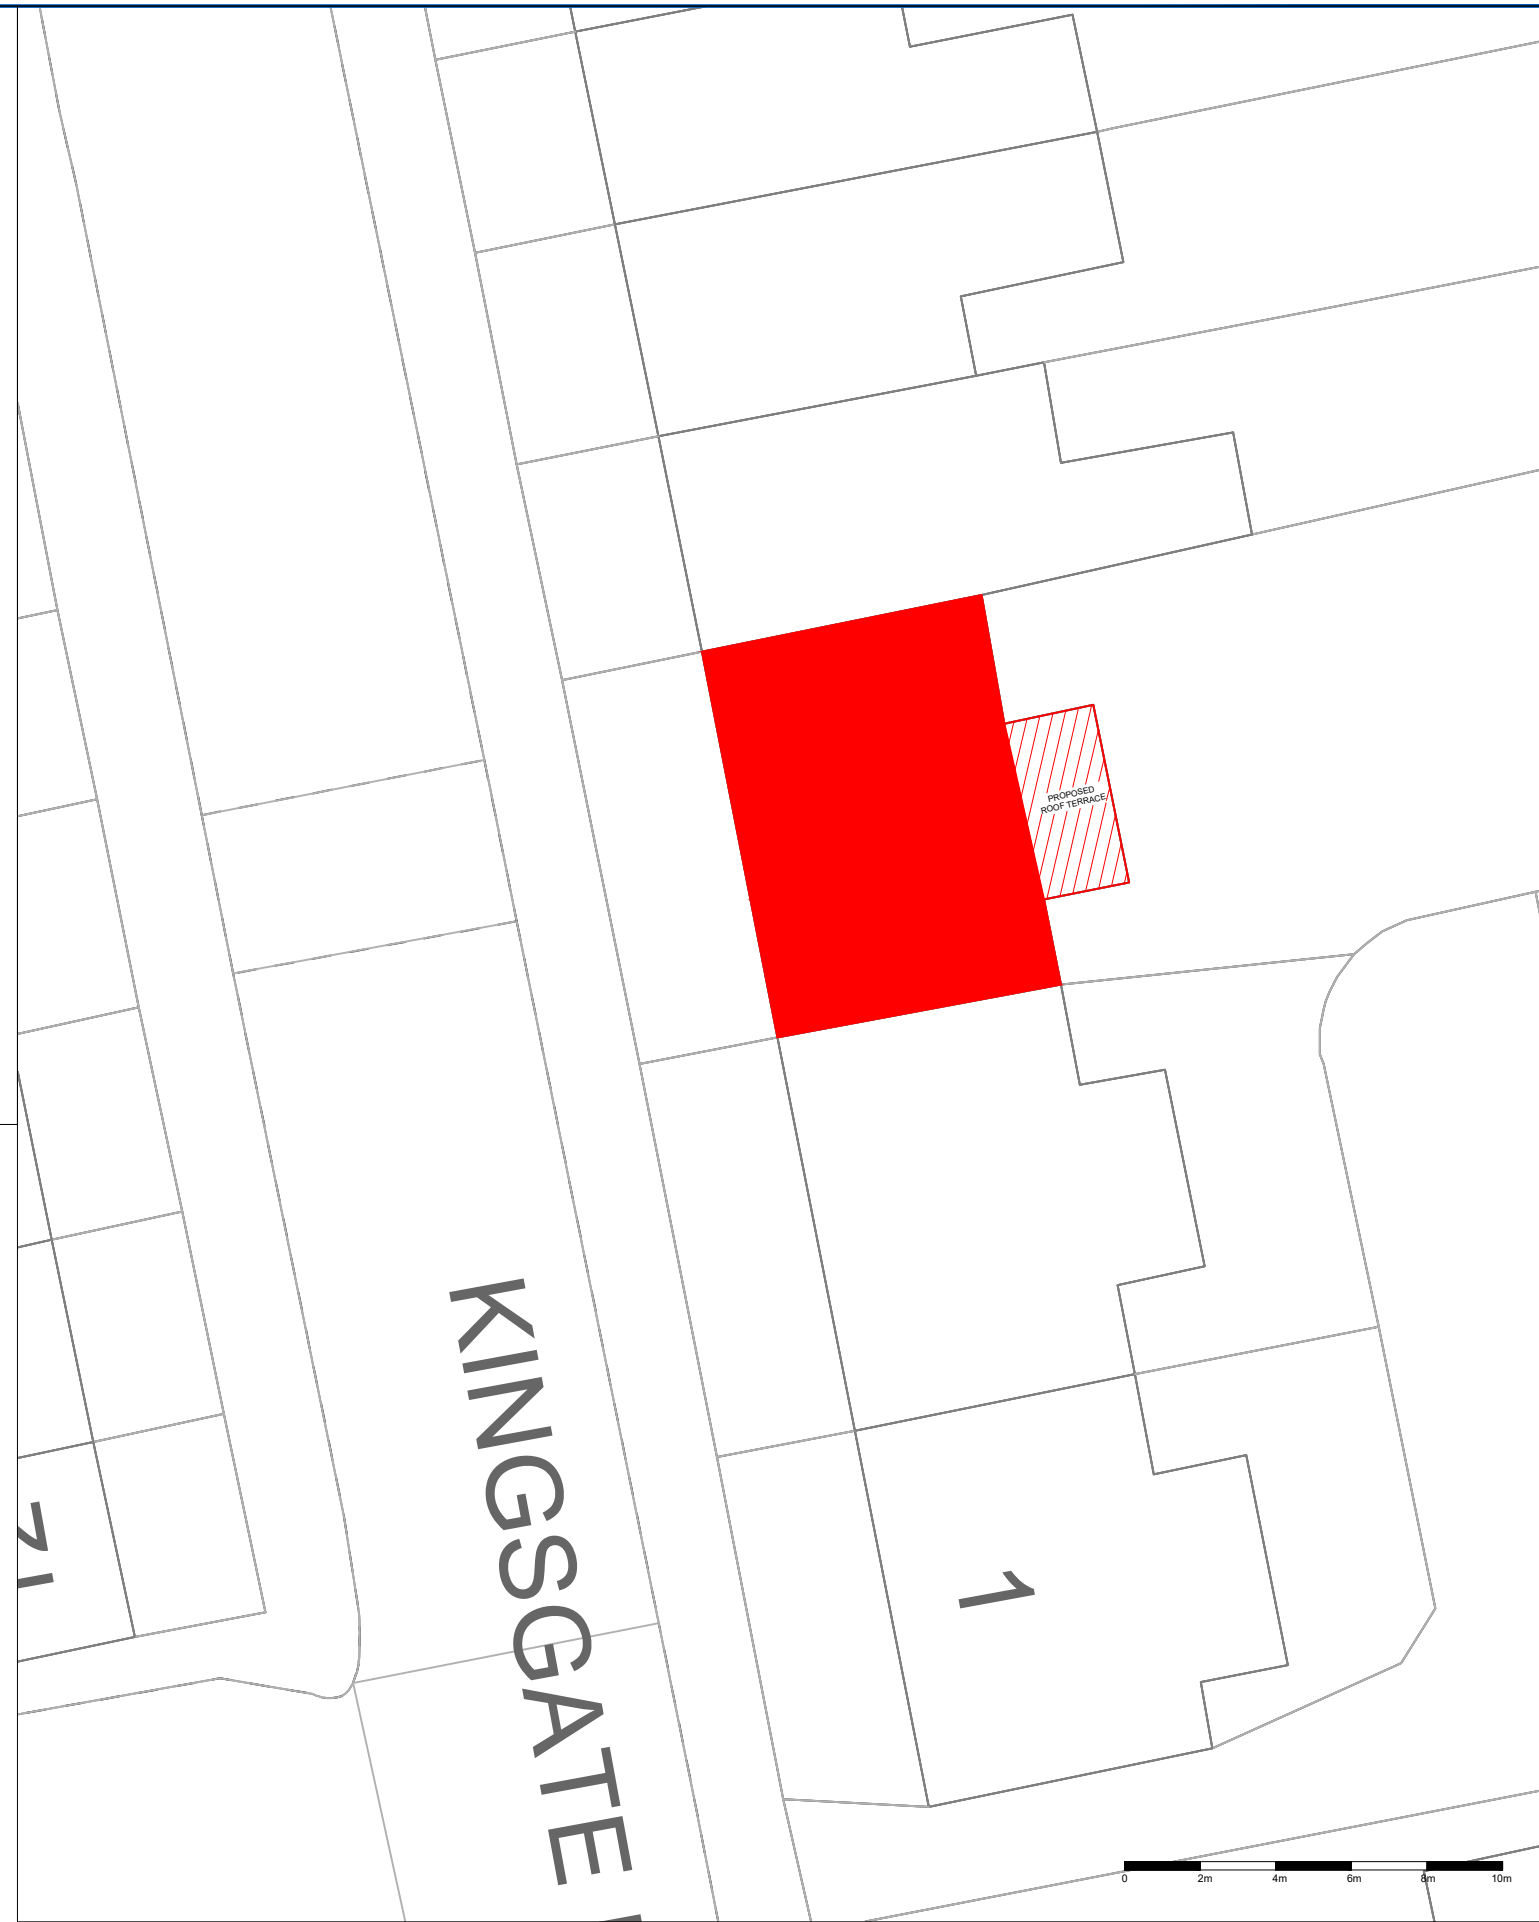

B BLOCK PLAN
Scale: 1:200

Notes:

- GENERAL NOTES: This drawing is for information purposes only, intended to the individual or entity to whom it is addressed. Distribution or copying of this drawings is strictly prohibited.
1. All dimension are in millimeters. All dimensions and levels to be checked on site. The Architect to be notified of any discrepancies.
 2. Drawings should be printed at 1:1 page size A3. To scale from the drawing use the scale bar provided.
 3. All works if applicable, must comply with current Building and Water Regulations.
 4. The contractor has ensured, during demolition work, no distress or movement to walls, floors and roof to the subject and adjoining building.
 5. All structural concrete to be grade C35 UNO
 6. All Structural steel to be grade S275 UNO.
 7. All Steel to be covered with 2 layers of 12.5mm plasterboard to achieve 30 min fire resistance.
 8. All supporting walls and structural works to be read in conjunction with structural engineer's details. structural steelwork (where used) to meet current building regulations. .

C -	-	-
B -	-	-
INITIAL DRAWINGS	AF	-
REV:	DESCRIPTION:	BY: DATE:
STATUS: FINAL		

AA DRAFTING SOLUTIONS LTD
 Web: www.aadrafting.co.uk
 Email: info@aadrafting.co.uk
 Tel: 0208 068 6981

CLIENT: Olukayode Ariyo
 Flat E, 5 Kingsgate Road
 London
 NW6 4TD

ARCHITECT: AA DRAFTING SOLUTIONS
 3-7 Sunnyside Road
 London
 SW16 2UG

SITE: Flat E, 5 Kingsgate Road
 NW6 4TD

TITLE: SITE LOCATION PLAN &
 BLOCK PLAN

SCALE AT A3:	DATE:	DRAWN:	CHECKED:
VARIOUS	14/07/22	DS	AM
PROJECT NO:	DRAWING NO:	REVISION:	
0827	A3/01	C	