


IC  
CL 97.26  
UTL

NO. 17 SPEDAN CLOSE

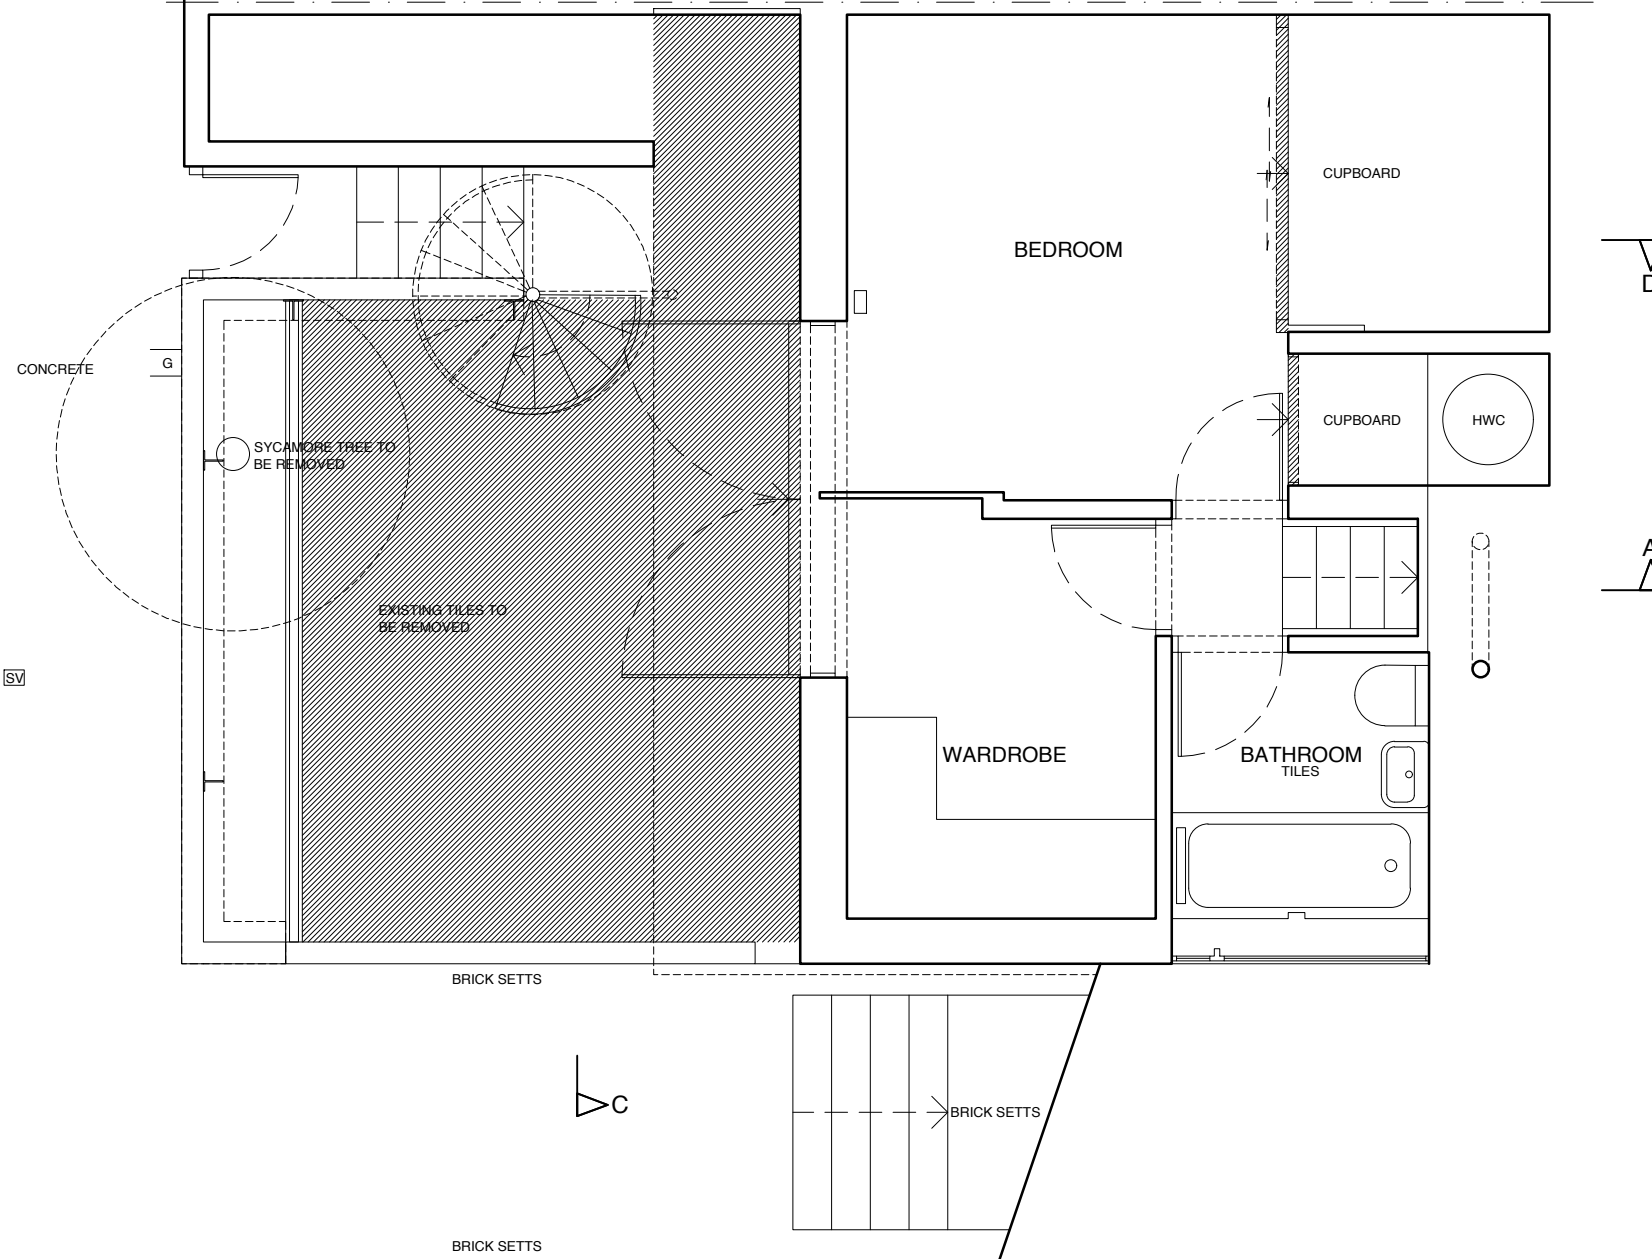

D

A

SV


D

A

C

C

NO. 19 SPEDAN CLOSE

 

ZMINKOWSKA DE BOISE ARCHITECTS

PROJECT NAME:  
18 SPEDAN CLOSE

DRAWING NAME:  
STRIP OUT AND DEMOLITION PART  
LOWER GROUND FLOOR PLAN

DRAWING STATUS:  
PLANNING

DRAWING NUMBER:  
2112.E.103

REVISION:

DATE:  
APRIL 2022

SCALE:  
1:50 @ A3

