

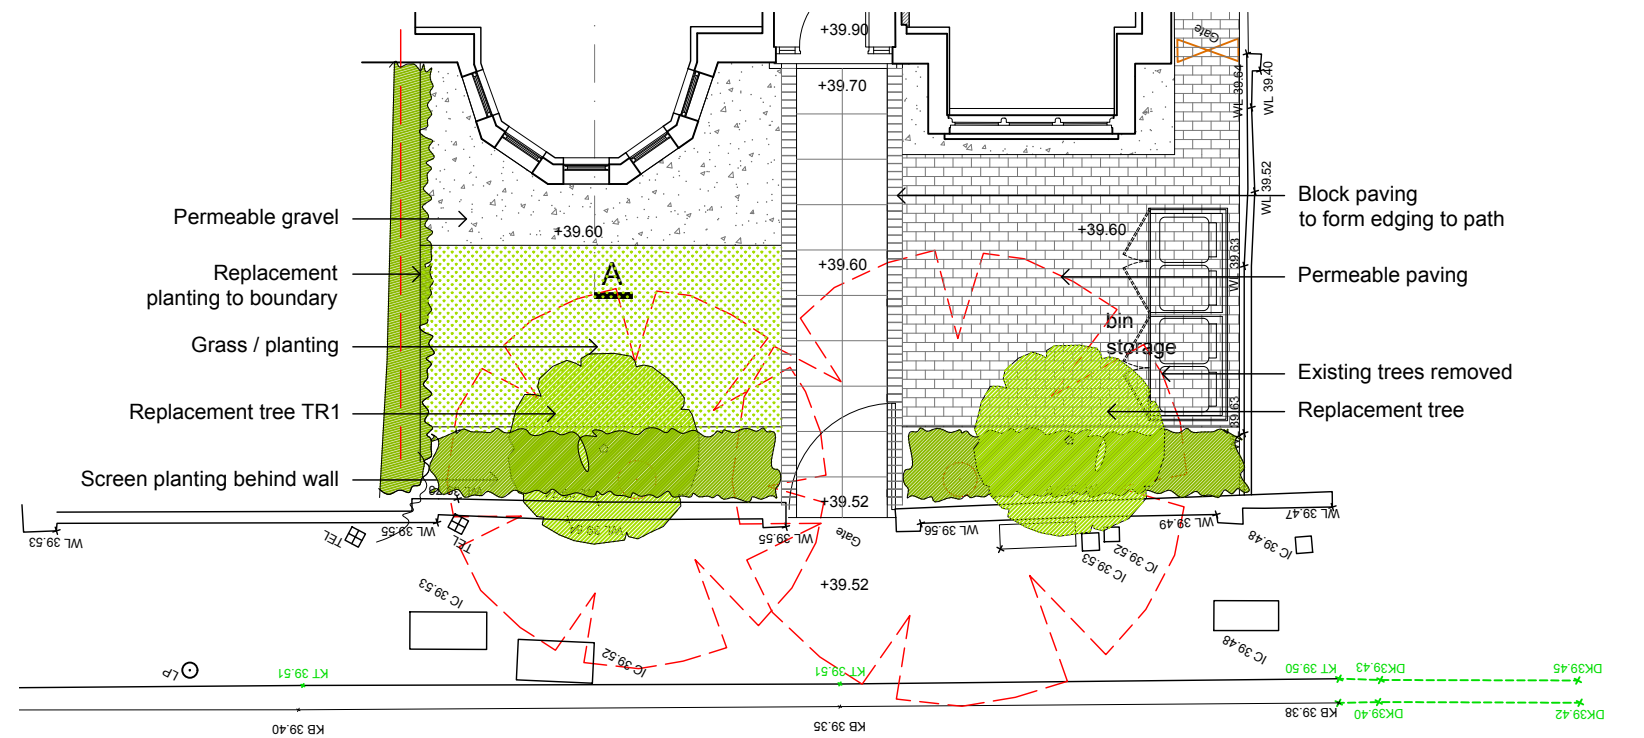
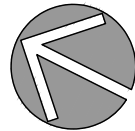


FRONT GARDEN PLAN AS EXISTING @ 1:100

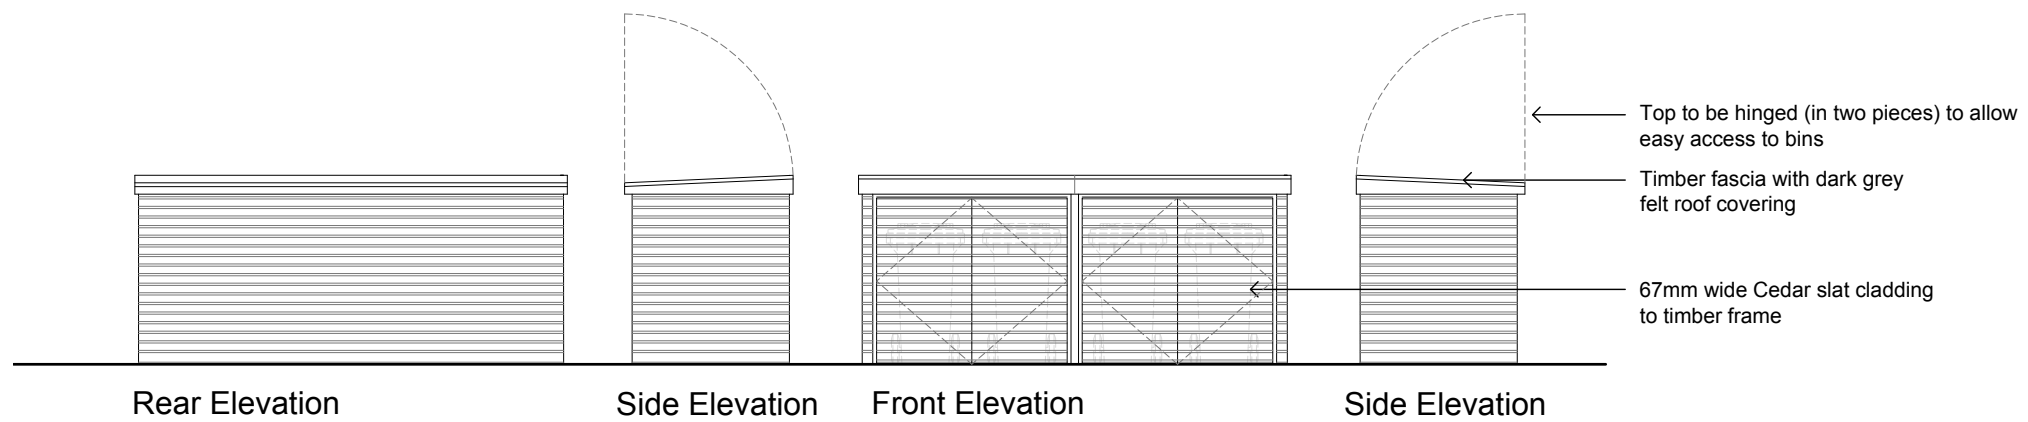

FRONT GARDEN PLAN AS PROPOSED @ 1:100

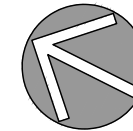


Rear Elevation


Side Elevation

Front Elevation

Side Elevation

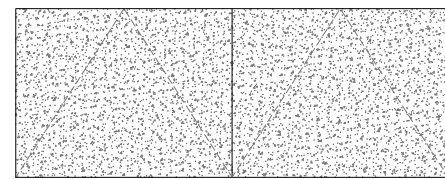

Roof Plan

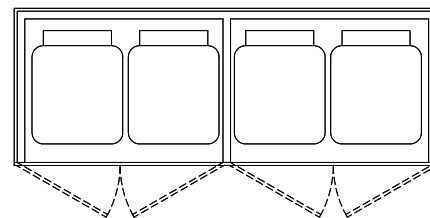

Floor Plan

BIN STORE AS PROPOSED @ 1:50


No.	Date	Description	Drawn	Chk'd
A	04/07/22	General update to external areas	GM	

**Hudson+Madigan**

PROJECT TITLE:  
52 Aberdare Gardens, London NW6 3QD

DRAWING TITLE:  
Front garden wall existing & Proposed

DRAWING No:	REVISION:
P08	A
DATE:	STATUS:
06.09.21	Planning
JOB No:	SCALE:
HM120	1:50 / 1:100 @ A3
DRAWN:	CHECKED:
GM	

 

Hudson Madigan Ltd  
First Floor, 85 Great Portland Street, W1W 7LT  
T: 020 7193 67250 E: studio@hudsonmadigan.com  
Company No: 10096617 Registered Address: 12a Marlborough Place, Brighton, BN1 1WN