


1 AA. 06 - Sixth Floor to Eighth Floor Plan- 1\_100  
Scale: 1 : 100

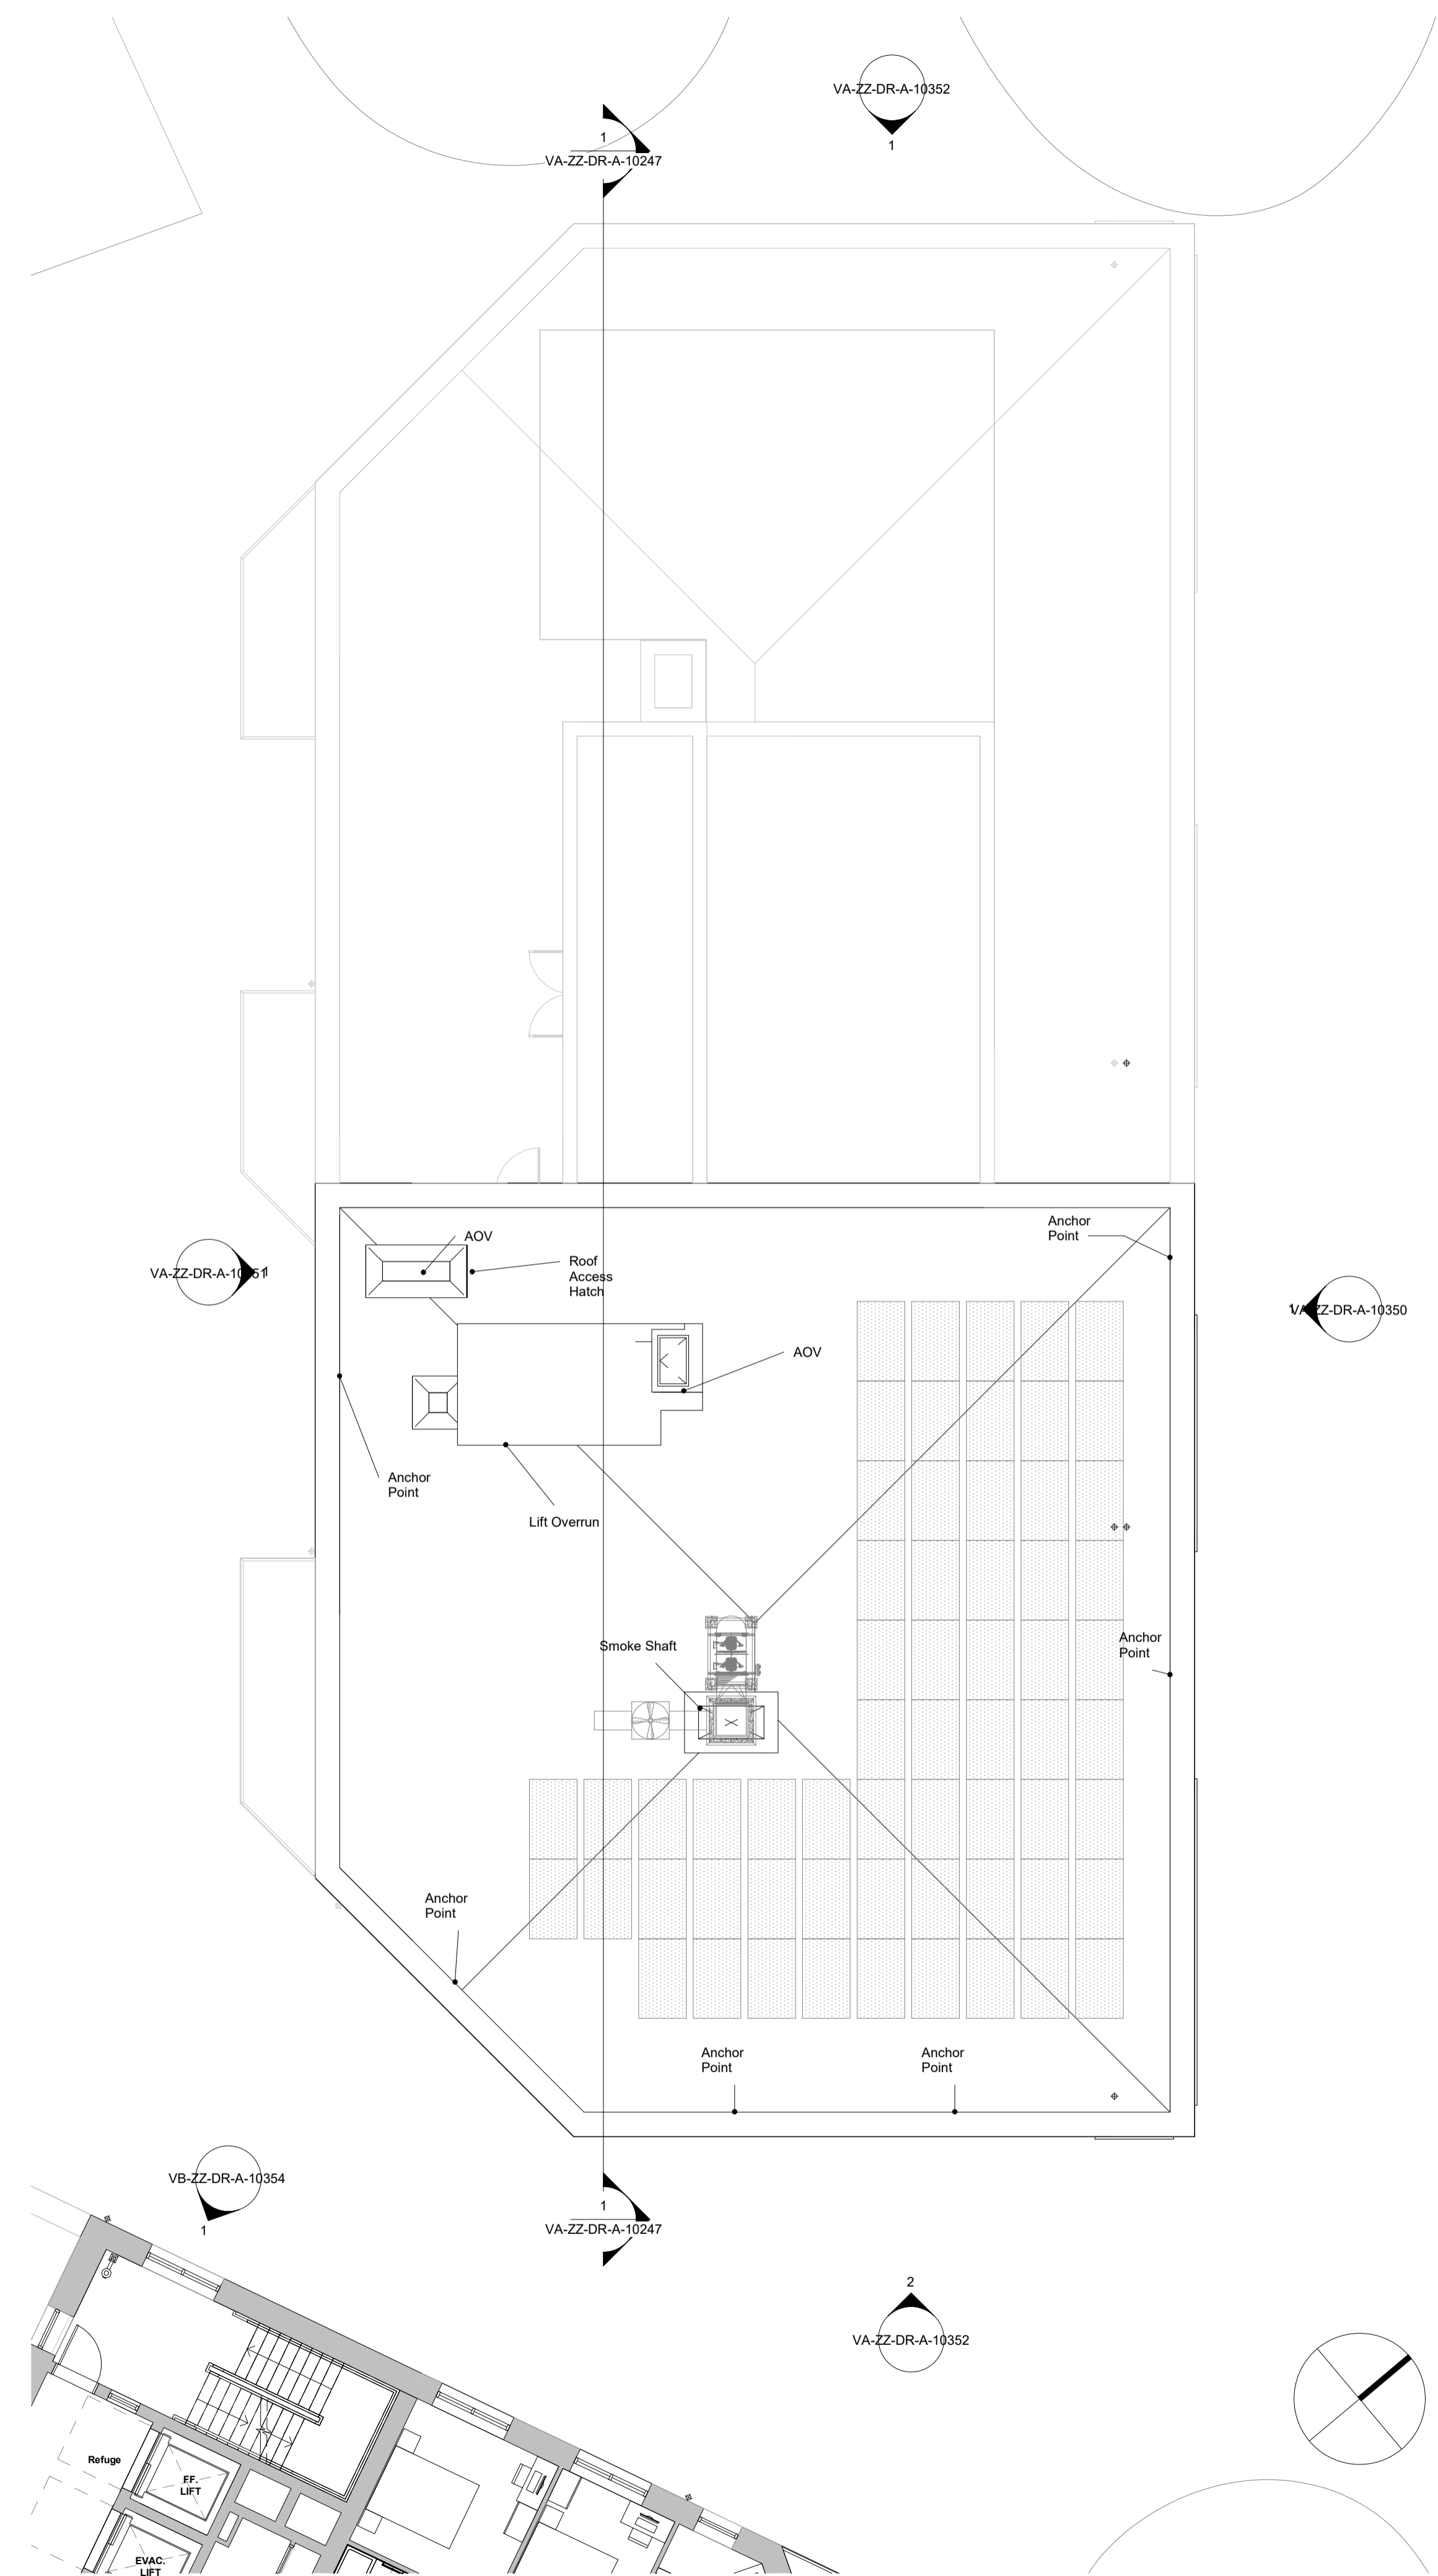


2 AA. 09 - Roof Plan - 1\_100  
Scale: 1 : 100

**GENERAL NOTES:**  
This drawing is © 2019 Pollard Thomas Edwards LLP (PTE).  
Use figured dimensions only. **DO NOT SCALE.**  
All dimensions are in millimetres unless noted otherwise.  
This drawing must be read in conjunction with all other relevant drawings and specifications from the Architect and other consultants.  
If in doubt, ask.

**SETTING OUT NOTES:**  
All setting out to be confirmed on site prior to construction - any discrepancy must be immediately reported to the Architect.  
All partitions set out to studwork or structure.  
For setting out and specification of M&E services refer to M&E Consultants documents.  
For setting out and specification of structure refer to Structural Engineer's documents.

1 0 1 2 5 m  
Metres 1:100

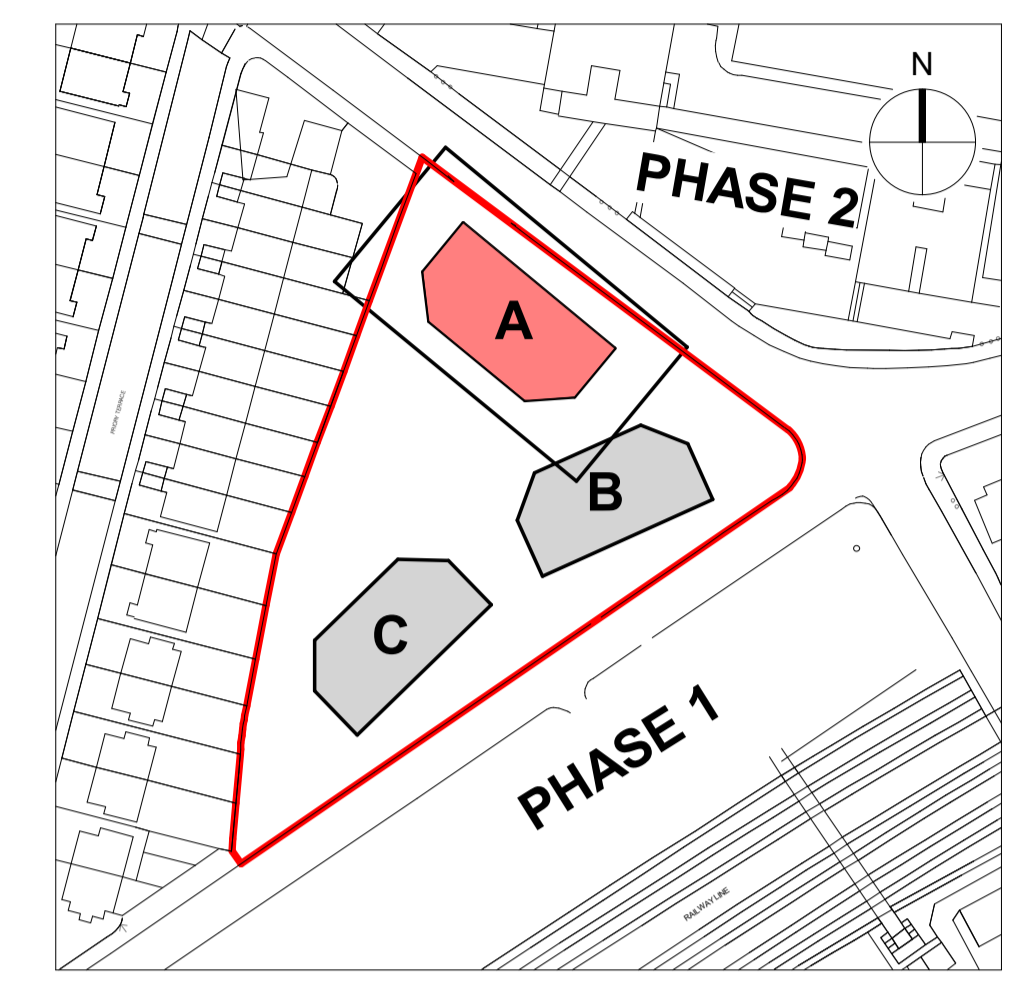

KEY PLAN

**KEY**  
- Planning Application Boundary line

rev.	date	description	drawn	checked
B	05.07.22	Issued for Planning Submission	DC	DC
A	24.06.22	Issued for Planning Submission	DC	DC
-	27.04.22	Issued for Planning Submission	SK	HJ

**PLANNING**

Diespeker Wharf  
38 Graham Street  
London N1 8JX  
020 7336 7777  
forename.surname@pte.co.uk  
@ptearchitects  
www.pollardthomasedwards.co.uk



project	job number	drawn	scale	date created
Abbey Area Phase 3	19-049	SK	As indicated@A1	Apr'22

drawing title: **Proposed Block A Plans - Sixth to Eighth Floor & Roof**  
drawing number: **ARR- PTE- VA-ZZ-DR-A-10142**  
revision: **B**