



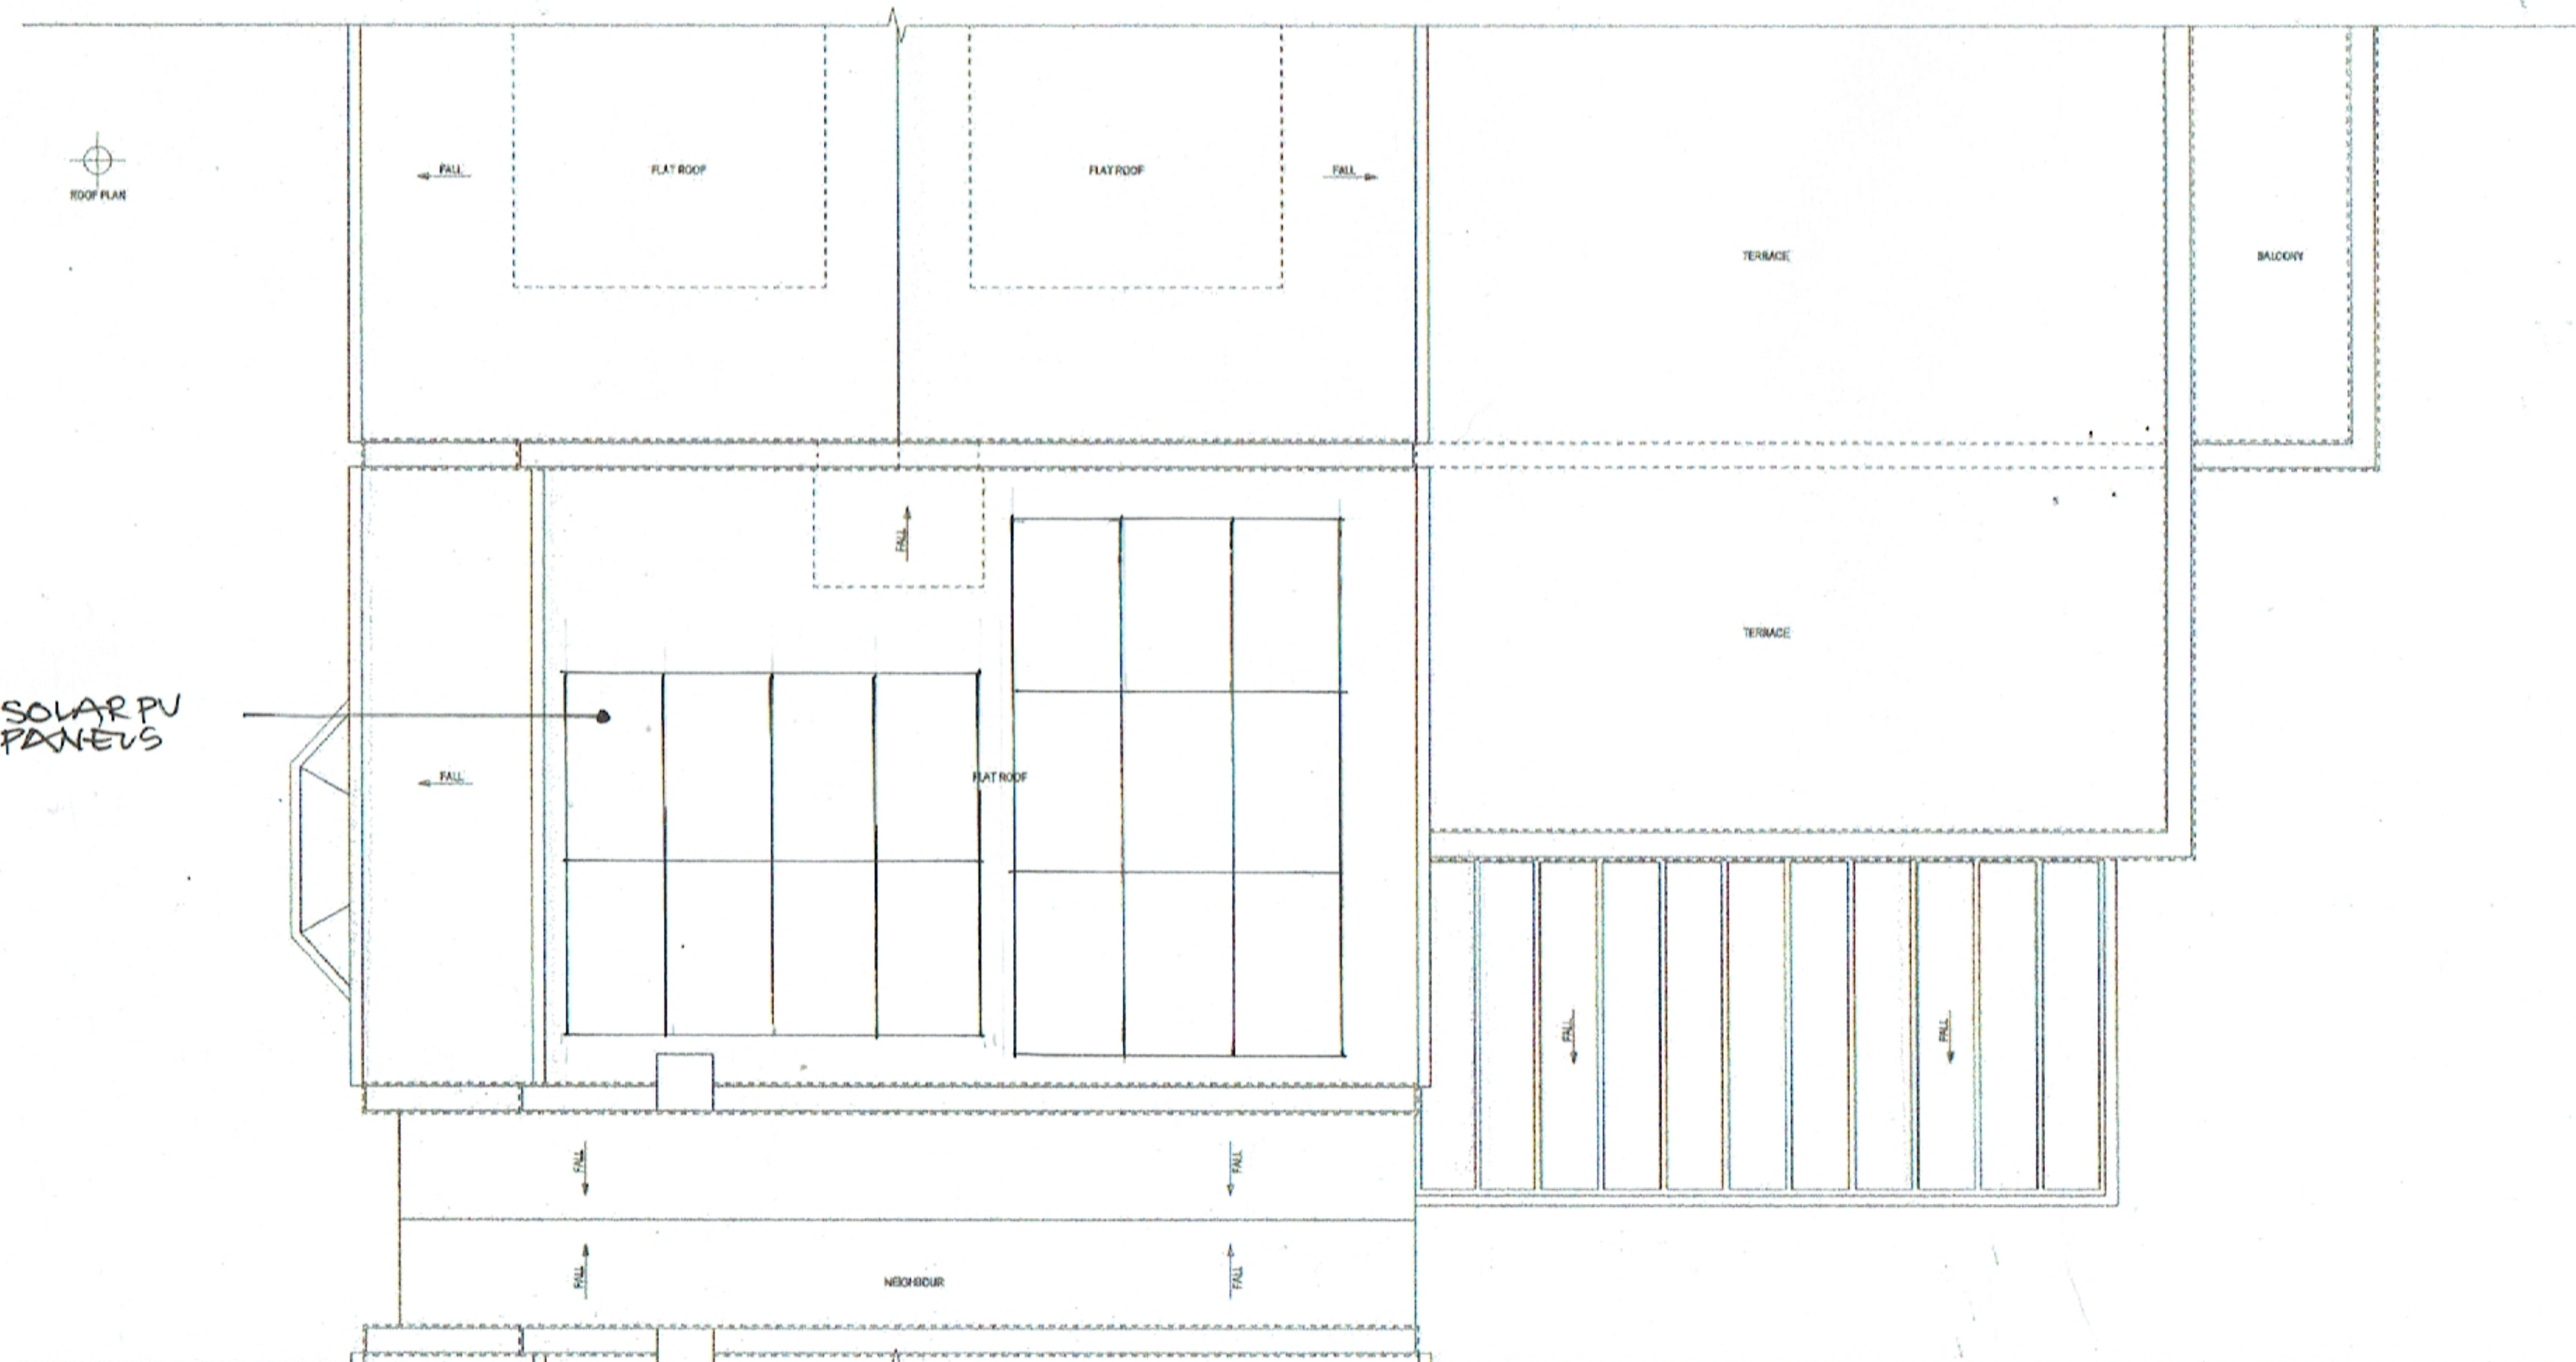

CAROLYN SQUIRE
DIP ARCH RIBA
122 CHURCH WALK
LONDON N16 8QW
TEL 020 7254 0624
FAX 020 7503 9769

JOB NO: 2210/5
DATE: JUN 22
SCALE: 1:100 (P&S)

PROJECT: 13 ESTELLE ROAD
NW3 2JX
DRAWING: PROPOSED THIRD FLOOR
+ ROOF PLANS

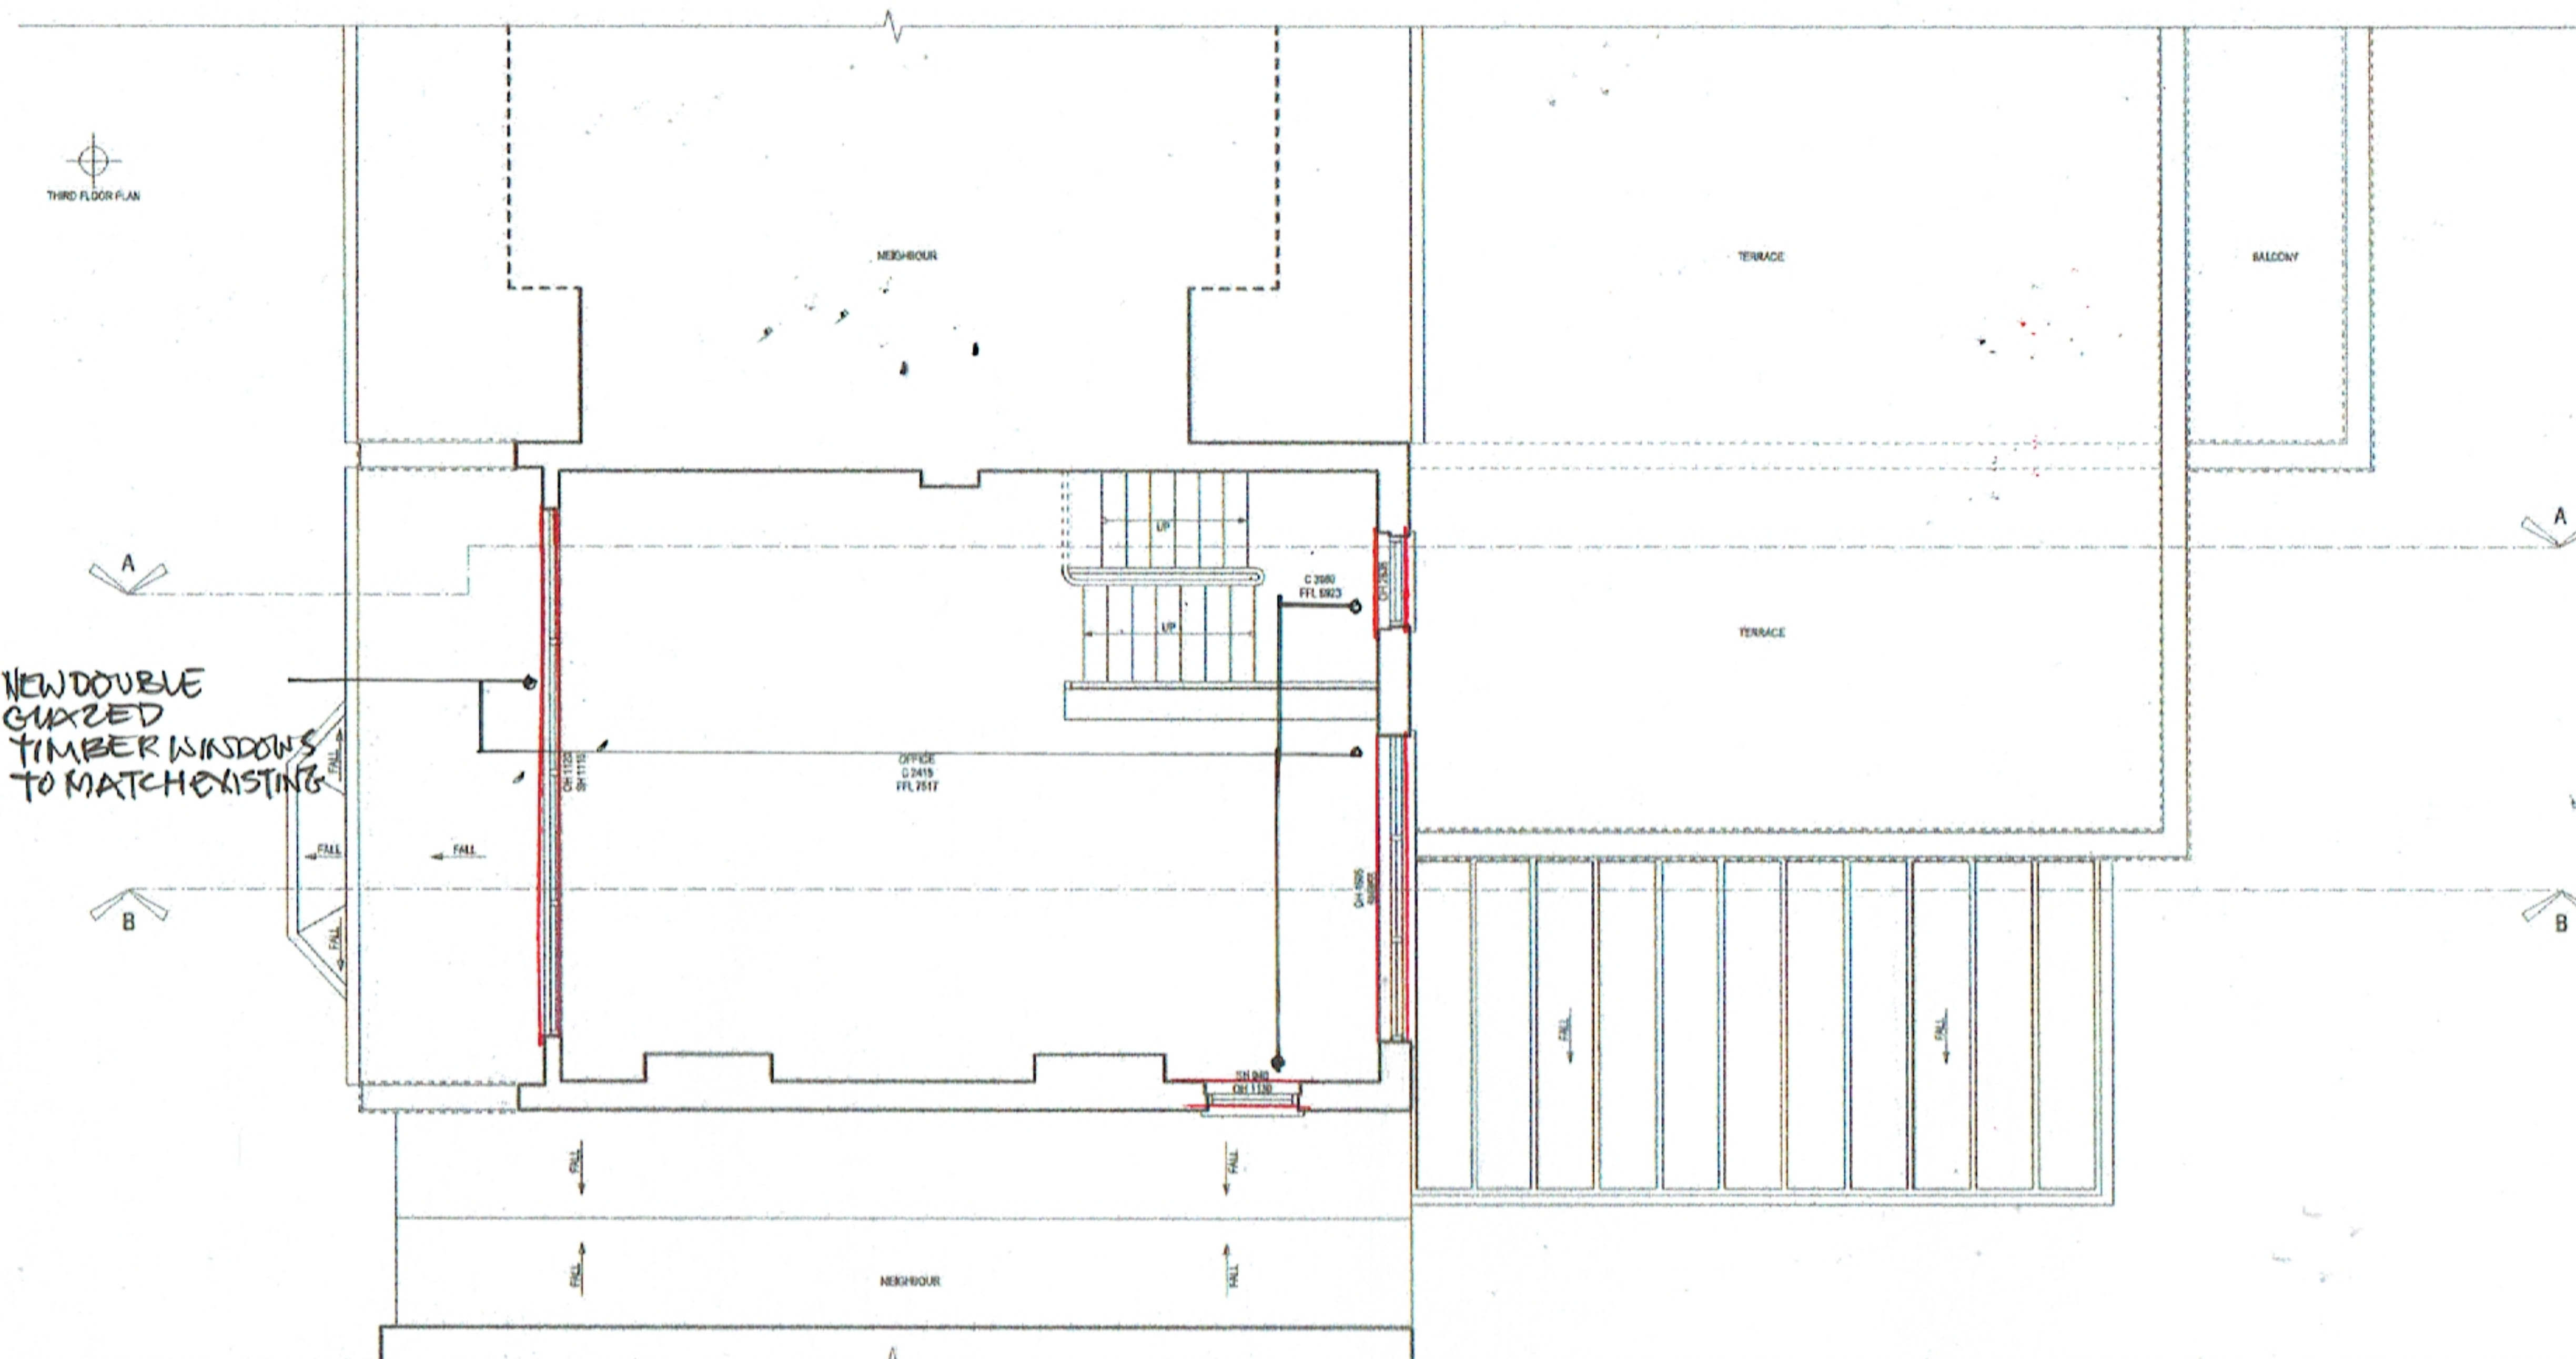

0 1 2 3 4m