



NOTES


DO NOT SCALE FROM DRAWING.
DIMENSIONS TO BE CONFIRMED
ON SITE

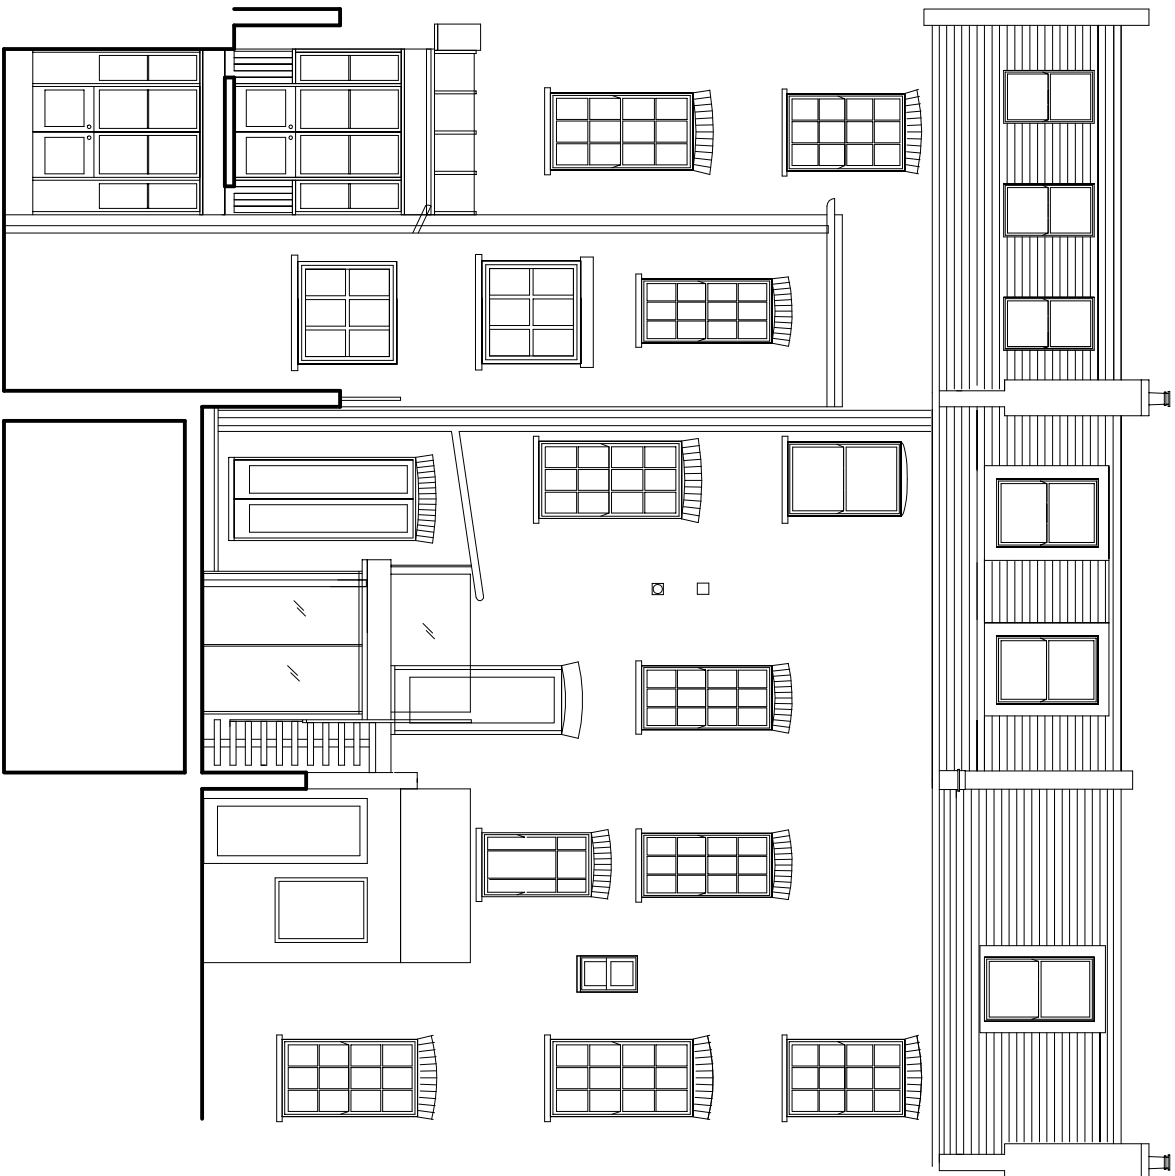

SECTION E

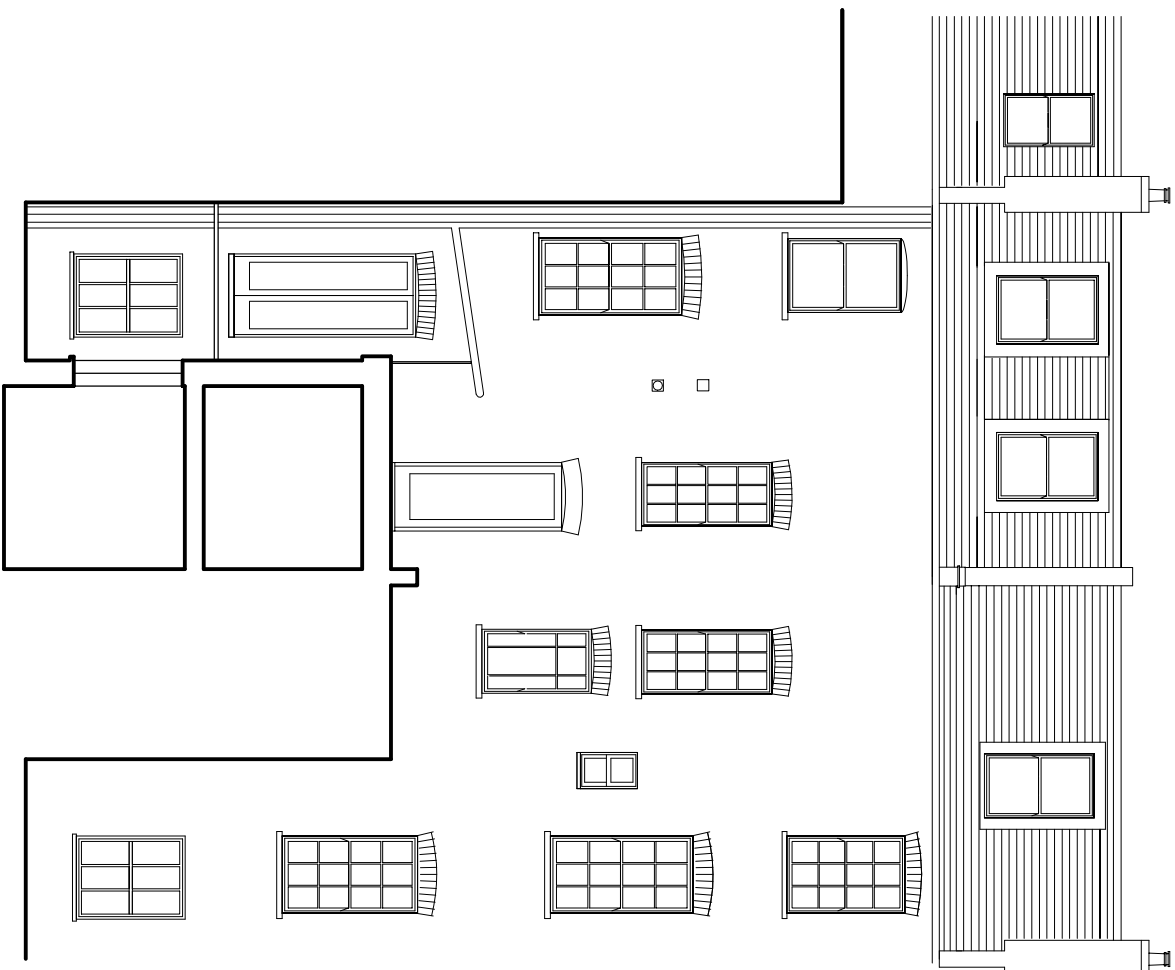

SECTION D

 

DAVIES ARCHITECTURE ©

28 ELLIOTT SQ
LONDON NW3 3SU
TEL 020 7483 0669

JOB
5 CHAMBERLAIN ST
LONDON NW1 8XB

TITLE
PROPOSALS
REAR ELEVATION
SECTION D&E

DATE 13.7.22
SCALE 1:100 @A3

DRAWING NO CHAS-PL-100-01