

Proposed Signage for:

Bond Dental

96 Marchmont St, London

Job number 64763
Revision 2
Date 11/04/22



BOND DENTAL
LONDON

Item A - Internally Illuminated Fascia Sign

Drawing no. 64763/01


Front Elevation



Specification

- 4775 x 530 x 60mm folded aluminium pans stove-enamelled to RAL 9005 Jet Black
- Fret-cut and backed up with 5mm opal acrylic
- Letters only illuminated from behind with white LEDs
- ‘Lamb’s Tongue’ timber profile beading finished to RAL 9005 and adhered to face around edges
- Installed to front of building above main entrance and window


Side Profile (Scale: 1:10 @ A3)

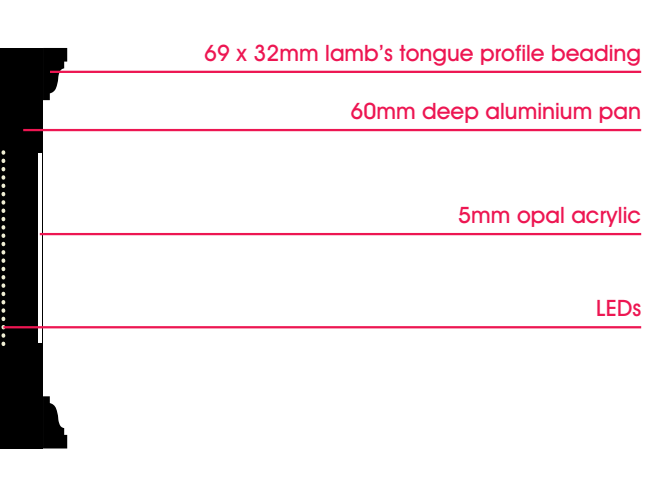

Visualisation



Visualisation - Illuminated

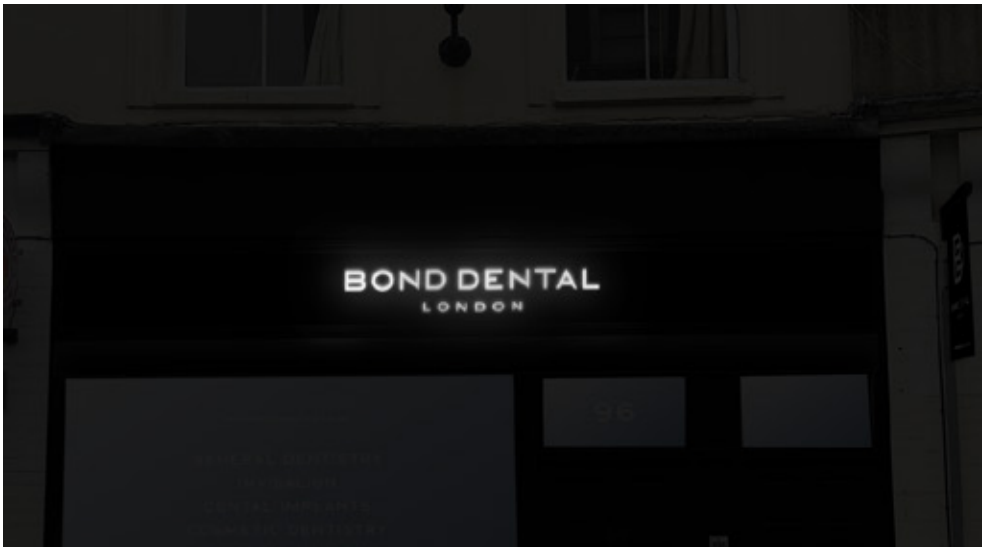

| | |
|--------------|--------------------------------------|
| Job number | 64763 |
| Revision | 2 |
| Scale | 1:20 @ A3 |
| Date | 11/04/22 |
| Drawn by | A.Hart |
| Site address | 96 Marchmont Street, London WC1N 1AG |


Please note: Colours may be inaccurate or unfinalised, if colour references are not included on this artwork they will be provided prior to any production or manufacture - do not attempt to match from these drawings. Visualisations are not to scale unless specified and are for illustration purposes only.

© Medash Signs Ltd. All artwork and any specification described within are the exclusive property of Medash Signs. It may not be copied or disclosed to any third party for any purpose, except as authorised in writing by Medash Signs.

Item B - Traditional Projecting Hanging Sign

Drawing no. 64763/02

Front Elevation

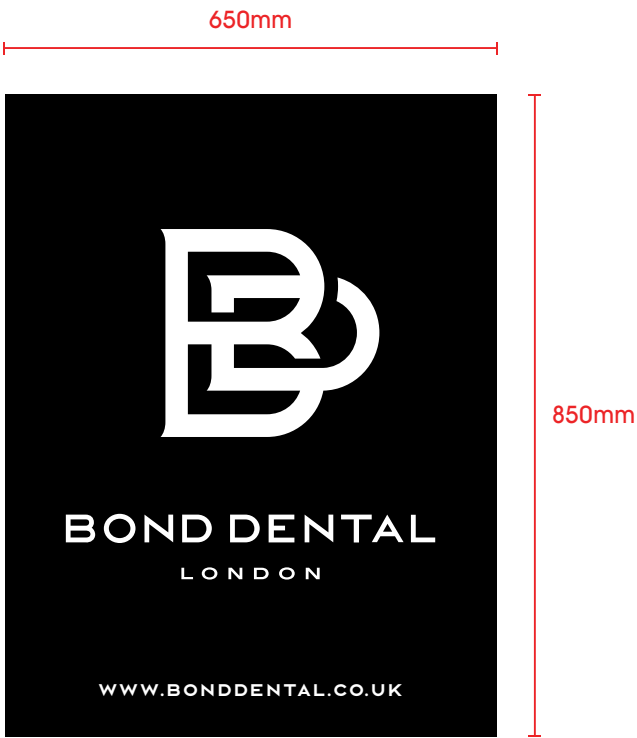

Side Profile



Sign Specification

- 650 x 850 x 5mm aluminium panel stove-enamelled to RAL 9005 'Jet Black'
- Computer-cut white vinyl graphics to both sides
- Mild steel box section bracket and fixing back plate stove enamelled to RAL 9005 'Jet Black'
- Installed to right of entrance door between shaped architectural features on brick pilaster

Visualisation



| | |
|--------------|---|
| Job number | 64763 |
| Revision | 2 |
| Scale | 1:10 @ A3 |
| Date | 11/04/22 |
| Drawn by | A.Hart |
| Site address | 96 Marchmont Street, London WC1N 1AG |


Please note: Colours may be inaccurate or unfinalised, if colour references are not included on this artwork they will be provided prior to any production or manufacture - do not attempt to match from these drawings. Visualisations are not to scale unless specified and are for illustration purposes only.

© Medash Signs Ltd. All artwork and any specification described within are the exclusive property of Medash Signs. It may not be copied or disclosed to any third party for any purpose, except as authorised in writing by Medash Signs.

Item C - Window Graphics

Drawing no. 64763/03

Window 1 - Blue is see-through section of glass

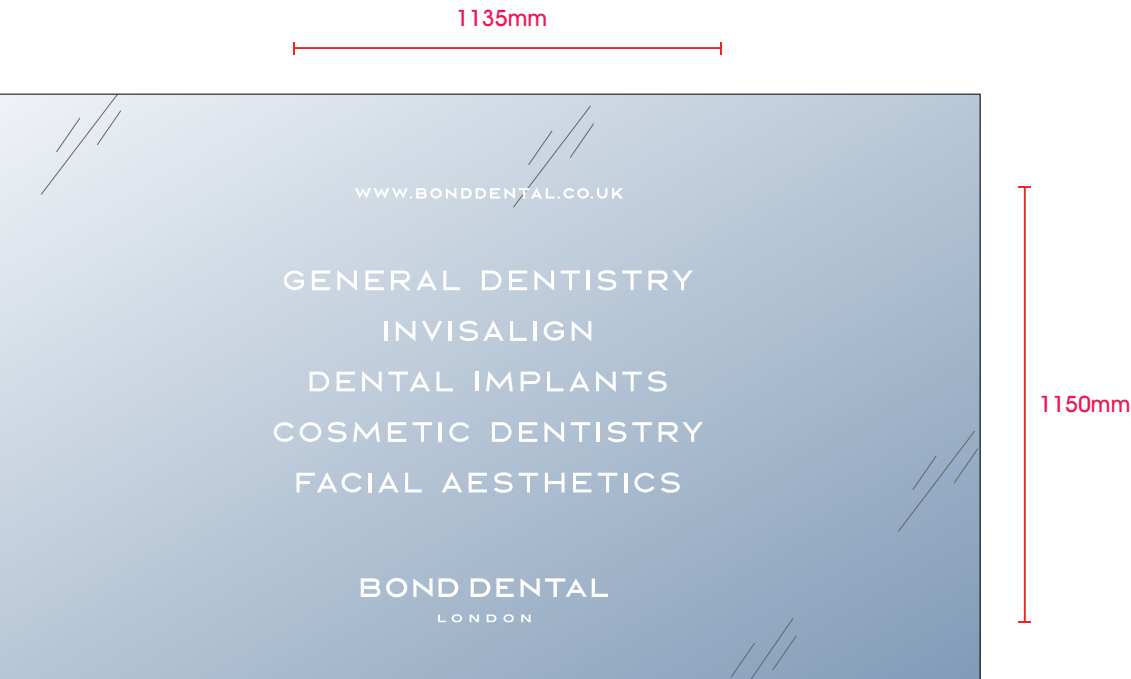


*New, taller window to be installed prior to graphics application

Existing Window Graphics (Not to scale)



Window 2

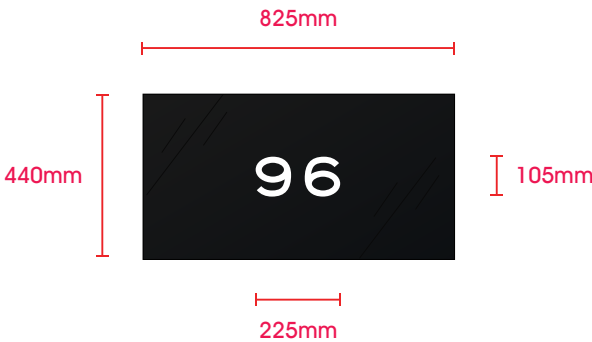

Sign Specification

- Window 1 is reverse-cut white self-adhesive vinyl applied to inside of new window
- Window 2 is black self-adhesive vinyl on inside of window and cut white self-adhesive vinyl number to outside

| | |
|--------------|---|
| Job number | 64763 |
| Revision | 2 |
| Scale | 1:20 @ A3 |
| Date | 11/04/22 |
| Drawn by | A.Hart |
| Site address | 96 Marchmont Street, London WC1N 1AG |

Please note: Colours may be inaccurate or unfinalised, if colour references are not included on this artwork they will be provided prior to any production or manufacture - do not attempt to match from these drawings. Visualisations are not to scale unless specified and are for illustration purposes only.


© Medash Signs Ltd. All artwork and any specification described within are the exclusive property of Medash Signs. It may not be copied or disclosed to any third party for any purpose, except as authorised in writing by Medash Signs.



| | |
|--------------|---|
| Job number | 64763 |
| Revision | 2 |
| Scale | Not to scale |
| Date | 11/04/22 |
| Drawn by | A.Hart |
| Site address | 96 Marchmont Street, London WC1N 1AG |

Please note: Colours may be inaccurate or unfinalised, if colour references are not included on this artwork they will be provided prior to any production or manufacture - do not attempt to match from these drawings. Visualisations are not to scale unless specified and are for illustration purposes only.

© Medash Signs Ltd. All artwork and any specification described within are the exclusive property of Medash Signs. It may not be copied or disclosed to any third party for any purpose, except as authorised in writing by Medash Signs.

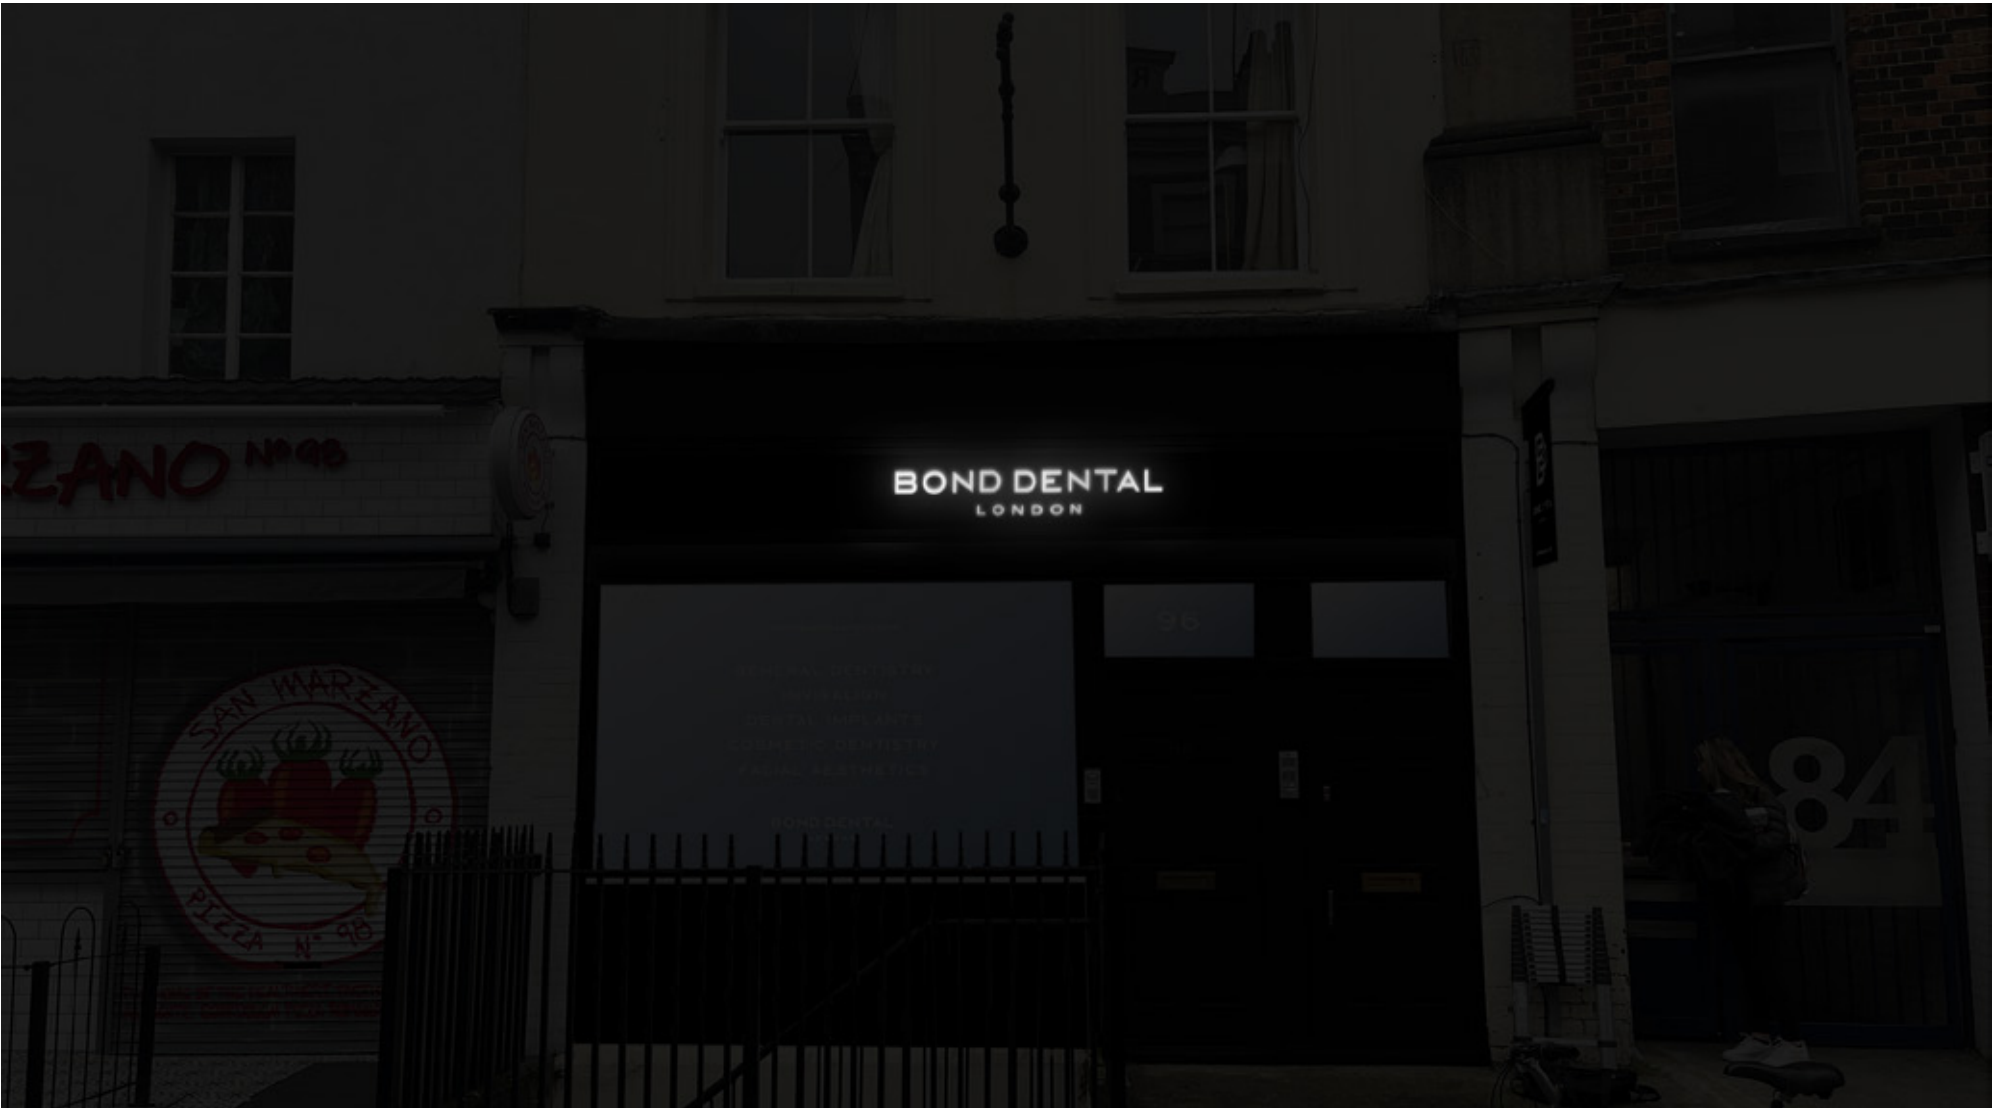

| | |
|--------------|---|
| Job number | 64763 |
| Revision | 2 |
| Scale | Not to scale |
| Date | 11/04/22 |
| Drawn by | A.Hart |
| Site address | 96 Marchmont Street, London WC1N 1AG |

Signage Location - Site Plan

Drawing no. 64763/07



| | |
|--------------|---|
| Job number | 64763 |
| Revision | 2 |
| Scale | Not to scale |
| Date | 11/04/22 |
| Drawn by | A.Hart |
| Site address | 96 Marchmont Street, London WC1N 1AG |

Please note: Colours may be inaccurate or unfinalised, if colour references are not included on this artwork they will be provided prior to any production or manufacture - do not attempt to match from these drawings. Visualisations are not to scale unless specified and are for illustration purposes only.

© Medash Signs Ltd. All artwork and any specification described within are the exclusive property of Medash Signs. It may not be copied or disclosed to any third party for any purpose, except as authorised in writing by Medash Signs.

Signage Location - Location Plan


Drawing no. 64763/08



Key

- Proposed new signage
- Property boundary

Scale: 1:1250 @ A3

 

| | |
|--------------|---|
| Job number | 64763 |
| Revision | 2 |
| Scale | Not to scale |
| Date | 11/04/22 |
| Drawn by | A.Hart |
| Site address | 96 Marchmont Street, London WC1N 1AG |

Please note: Colours may be inaccurate or unfinalised, if colour references are not included on this artwork they will be provided prior to any production or manufacture - do not attempt to match from these drawings. Visualisations are not to scale unless specified and are for illustration purposes only.

© Medash Signs Ltd. All artwork and any specification described within are the exclusive property of Medash Signs. It may not be copied or disclosed to any third party for any purpose, except as authorised in writing by Medash Signs.

medash signs