


MOUSKOS ARCHITECTS

6 Gainsborough House
Frogna Rise
Hampstead
London, NW3 6PZ

T 0207 816 0041
M 07500 222220
E jmm@mouskos.co.uk

Rev	Date	Description

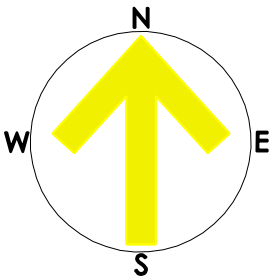

194 Shaftesbury Avenue
London
WC2H 8JP
project title

Existing Site Plan

drawing title



client John Michael Mouskos

scale 1:1250@A3 Feb 22 date

drg.no EX_SPL_001 revision

coord.ref.


notes:
do not scale the drawing.
all dimensions must be checked on
site. MA are to be informed
of any discrepancies prior to
construction. The drawing and any
of the details therein remain the
copyright of MA.

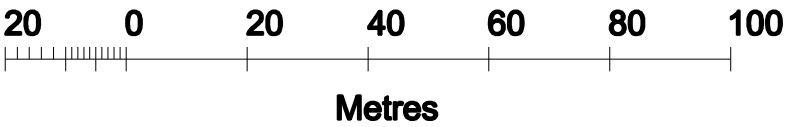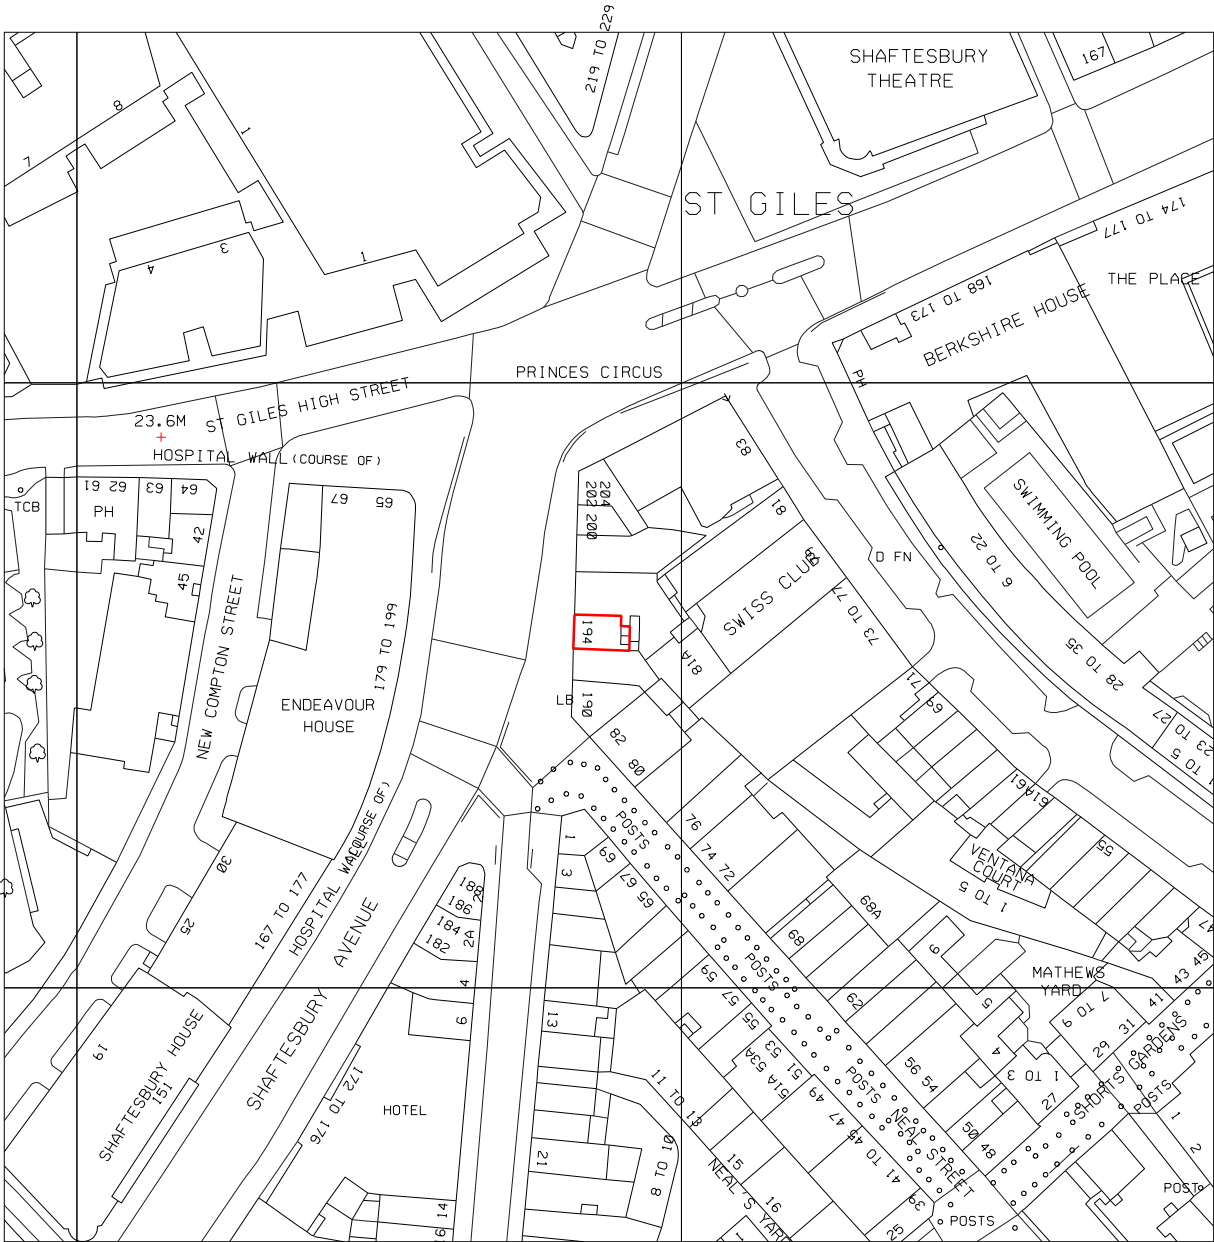

**6 Gainsborough House
Frognaal Rise
Hampstead
London, NW3 6PZ**

T 0207 916 0041
M 07500 222220
E jmm@mouskos.co.uk

Rev	Date	Description

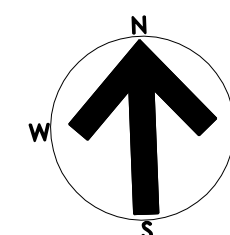

194 Shaftesbury Avenue
London
WC2H 8JP

project title

Proposed Lower Ground Plan

drawing title


client John Michael Mouskos

scale 1:50@A3	Feb 22 date
---------------	-------------

drg.no JMM_PP_200 SA - revision

cod.ref.

notes:
do not scale the drawing.
all dimensions must be checked on
site. MA are to be informed
of any discrepancies prior to
construction. The drawing and any
of the details therein remain the
copyright of MA.

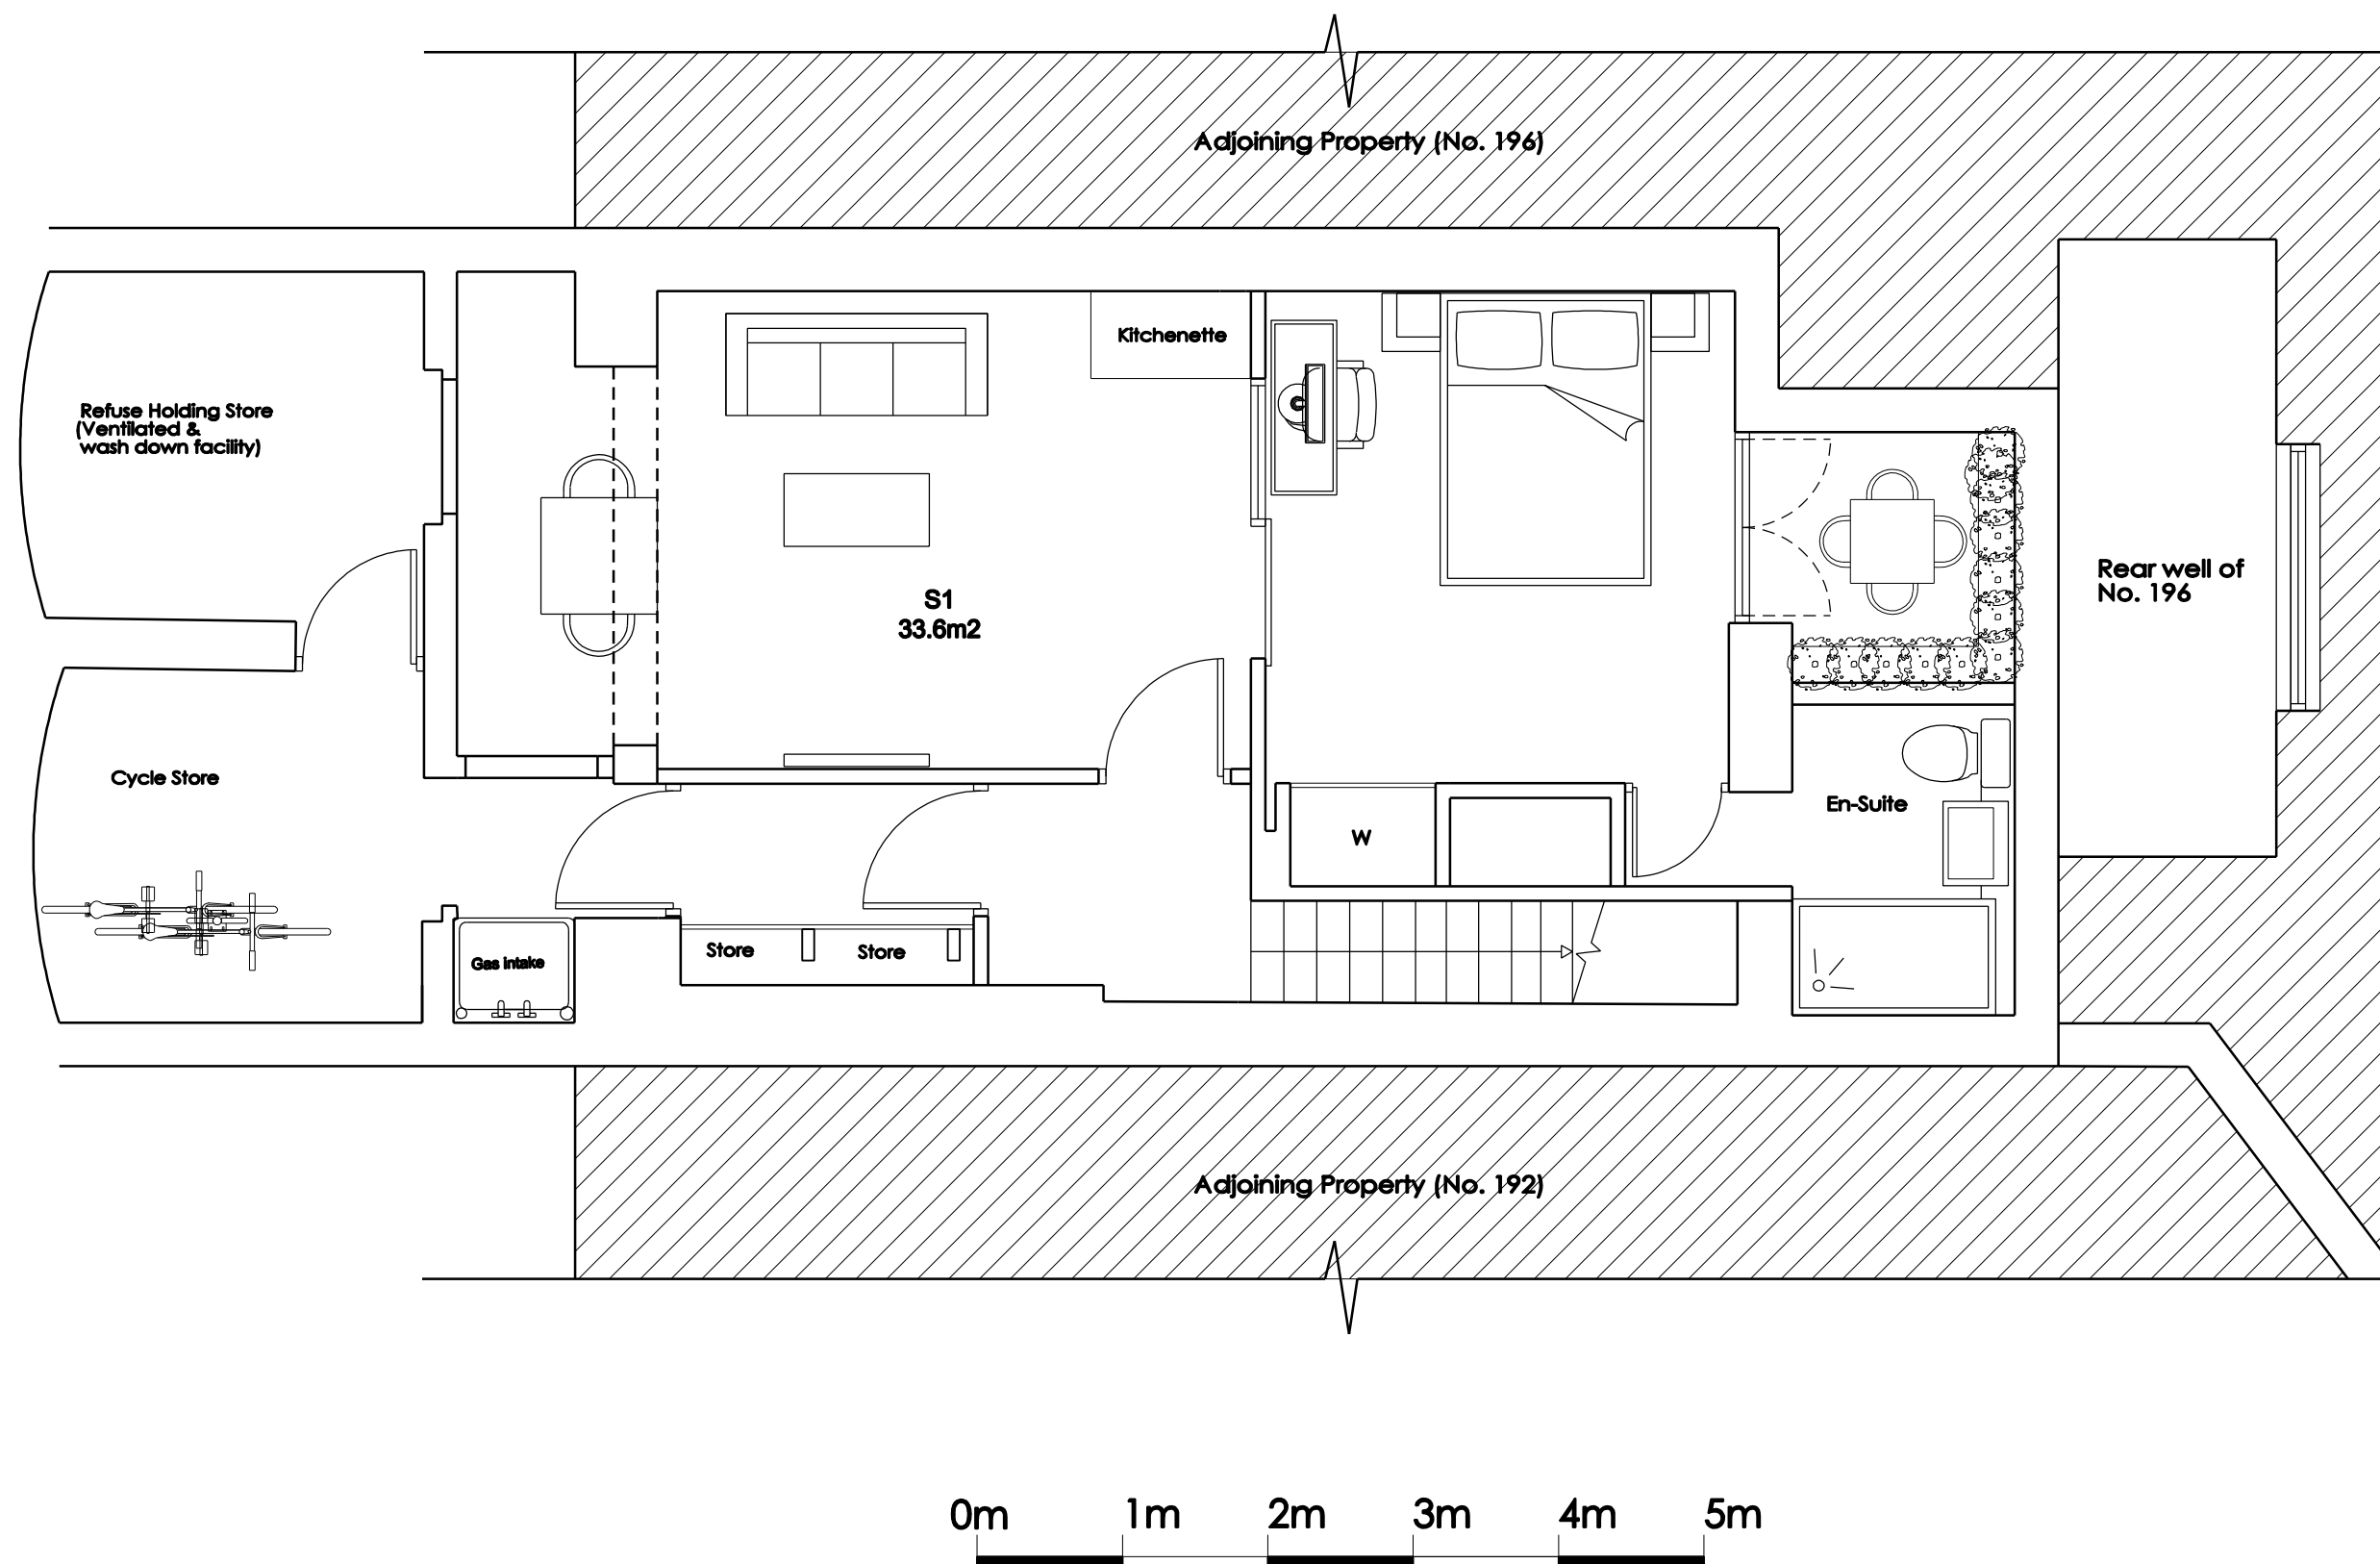


MOUSKOS ARCHITECTS

6 Gainsborough House
Frognaal Rise
Hampstead
London, NW3 6PZ

T 0207 816 0041
M 07500 222220
E jmm@mouskos.co.uk

Rev	Date	Description

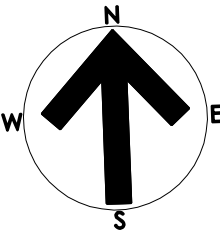

194 Shaftesbury Avenue
London
WC2H 8JP

project title

Proposed Ground Floor Plan

drawing title


client John Michael Mouskos


scale 1:50@A3 Feb 22 date

drg.no JMM_PP_201SA - revision

ood.ref.

notes:
do not scale the drawing.
all dimensions must be checked on
site. MA are to be informed
of any discrepancies prior to
construction. The drawing and any
of the details therein remain the
copyright of MA.

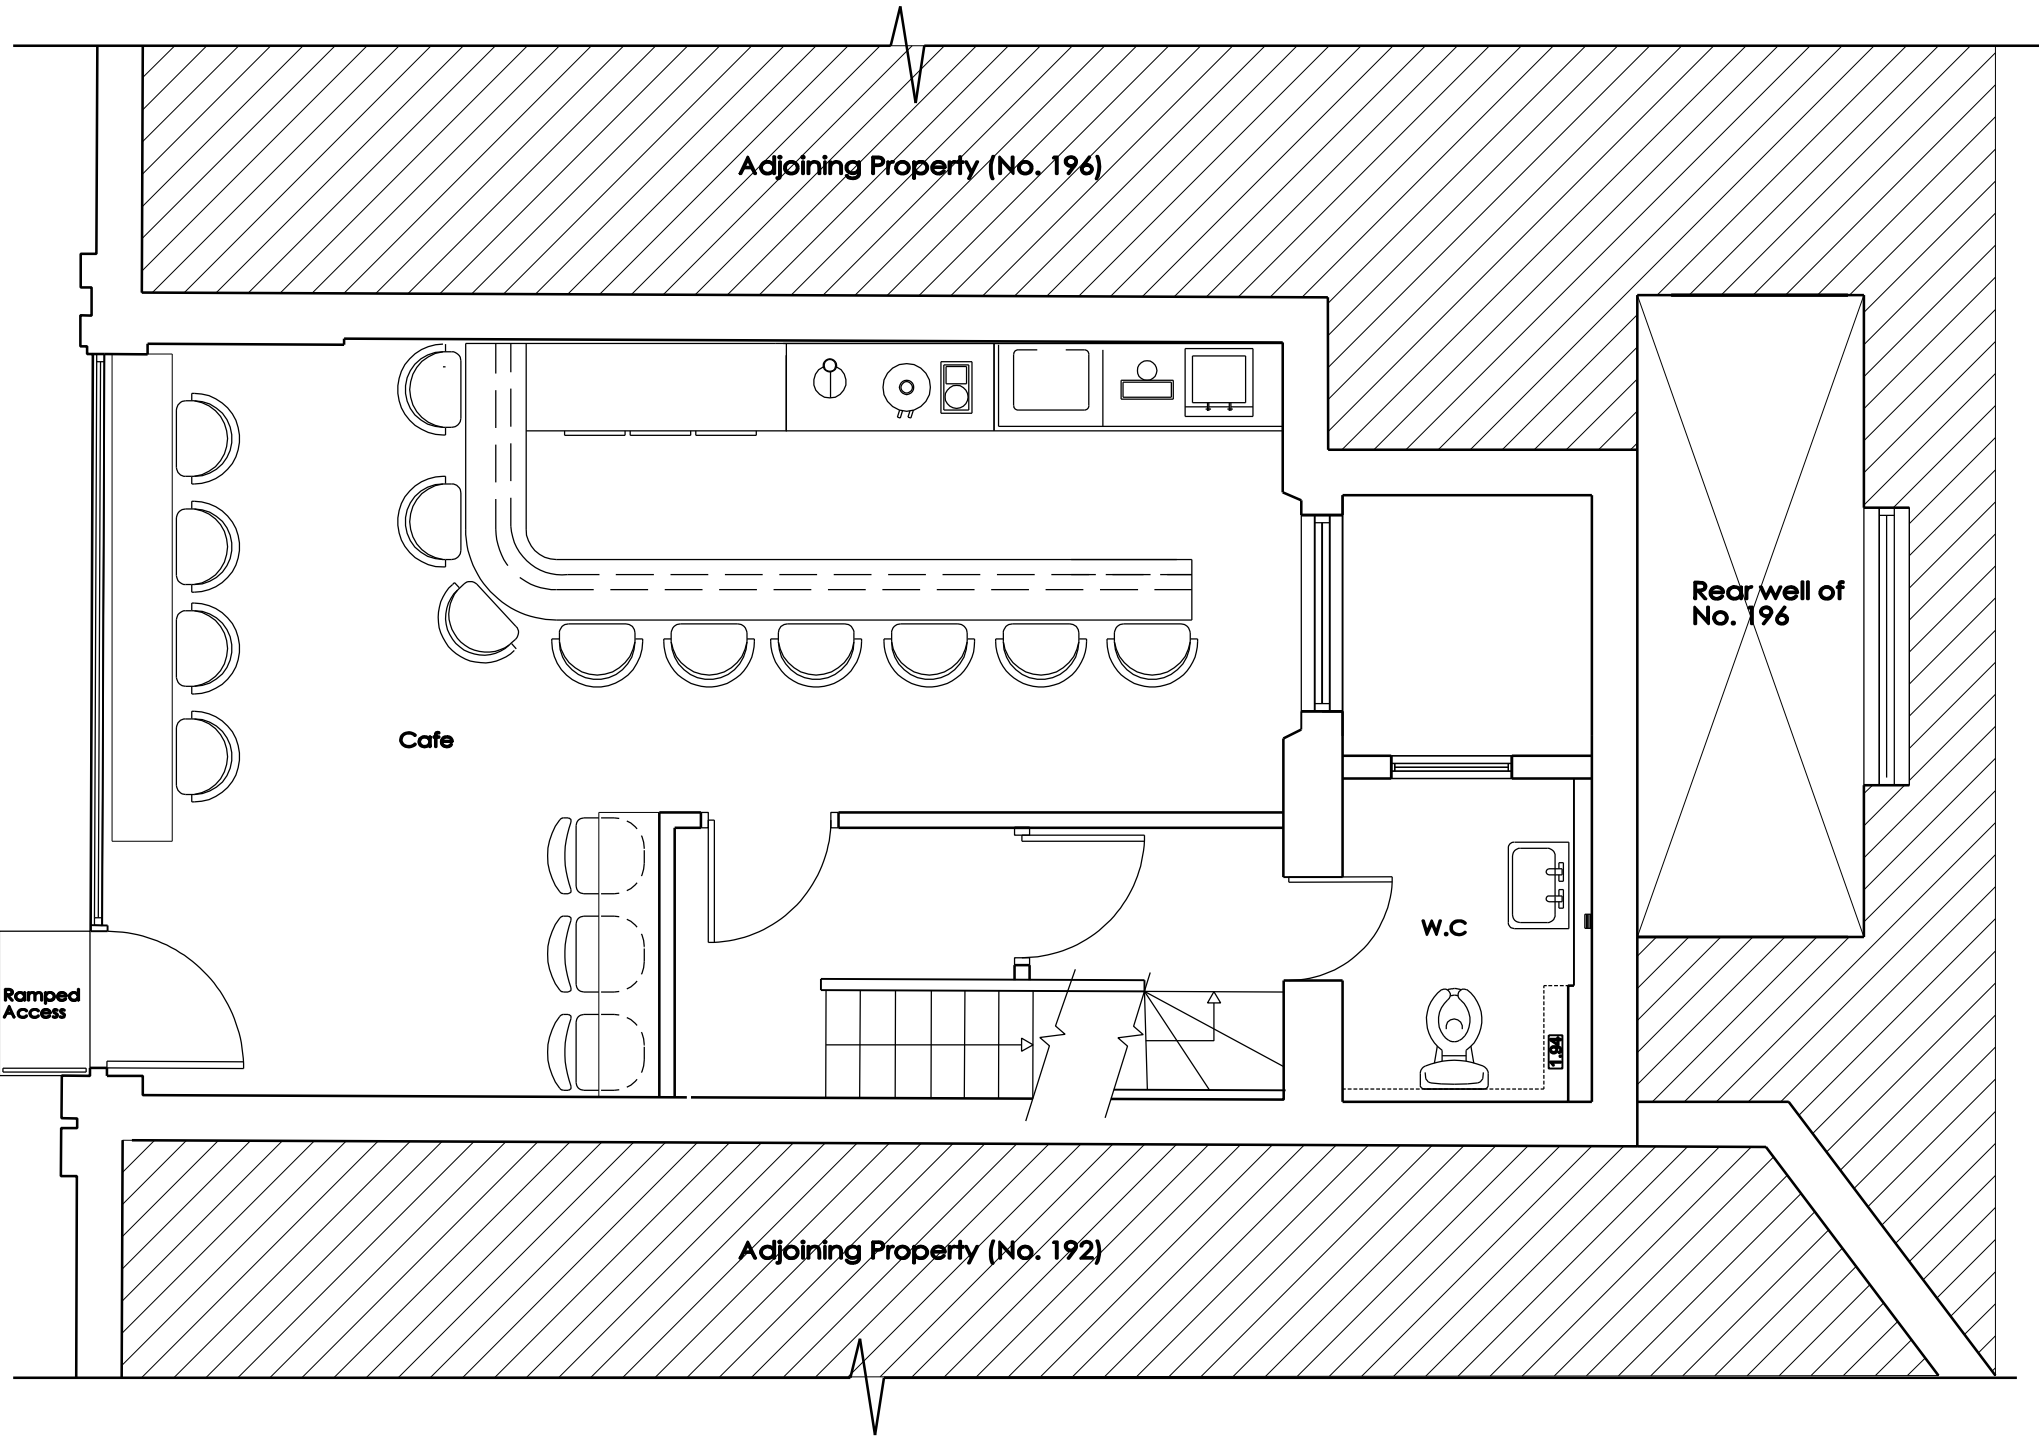

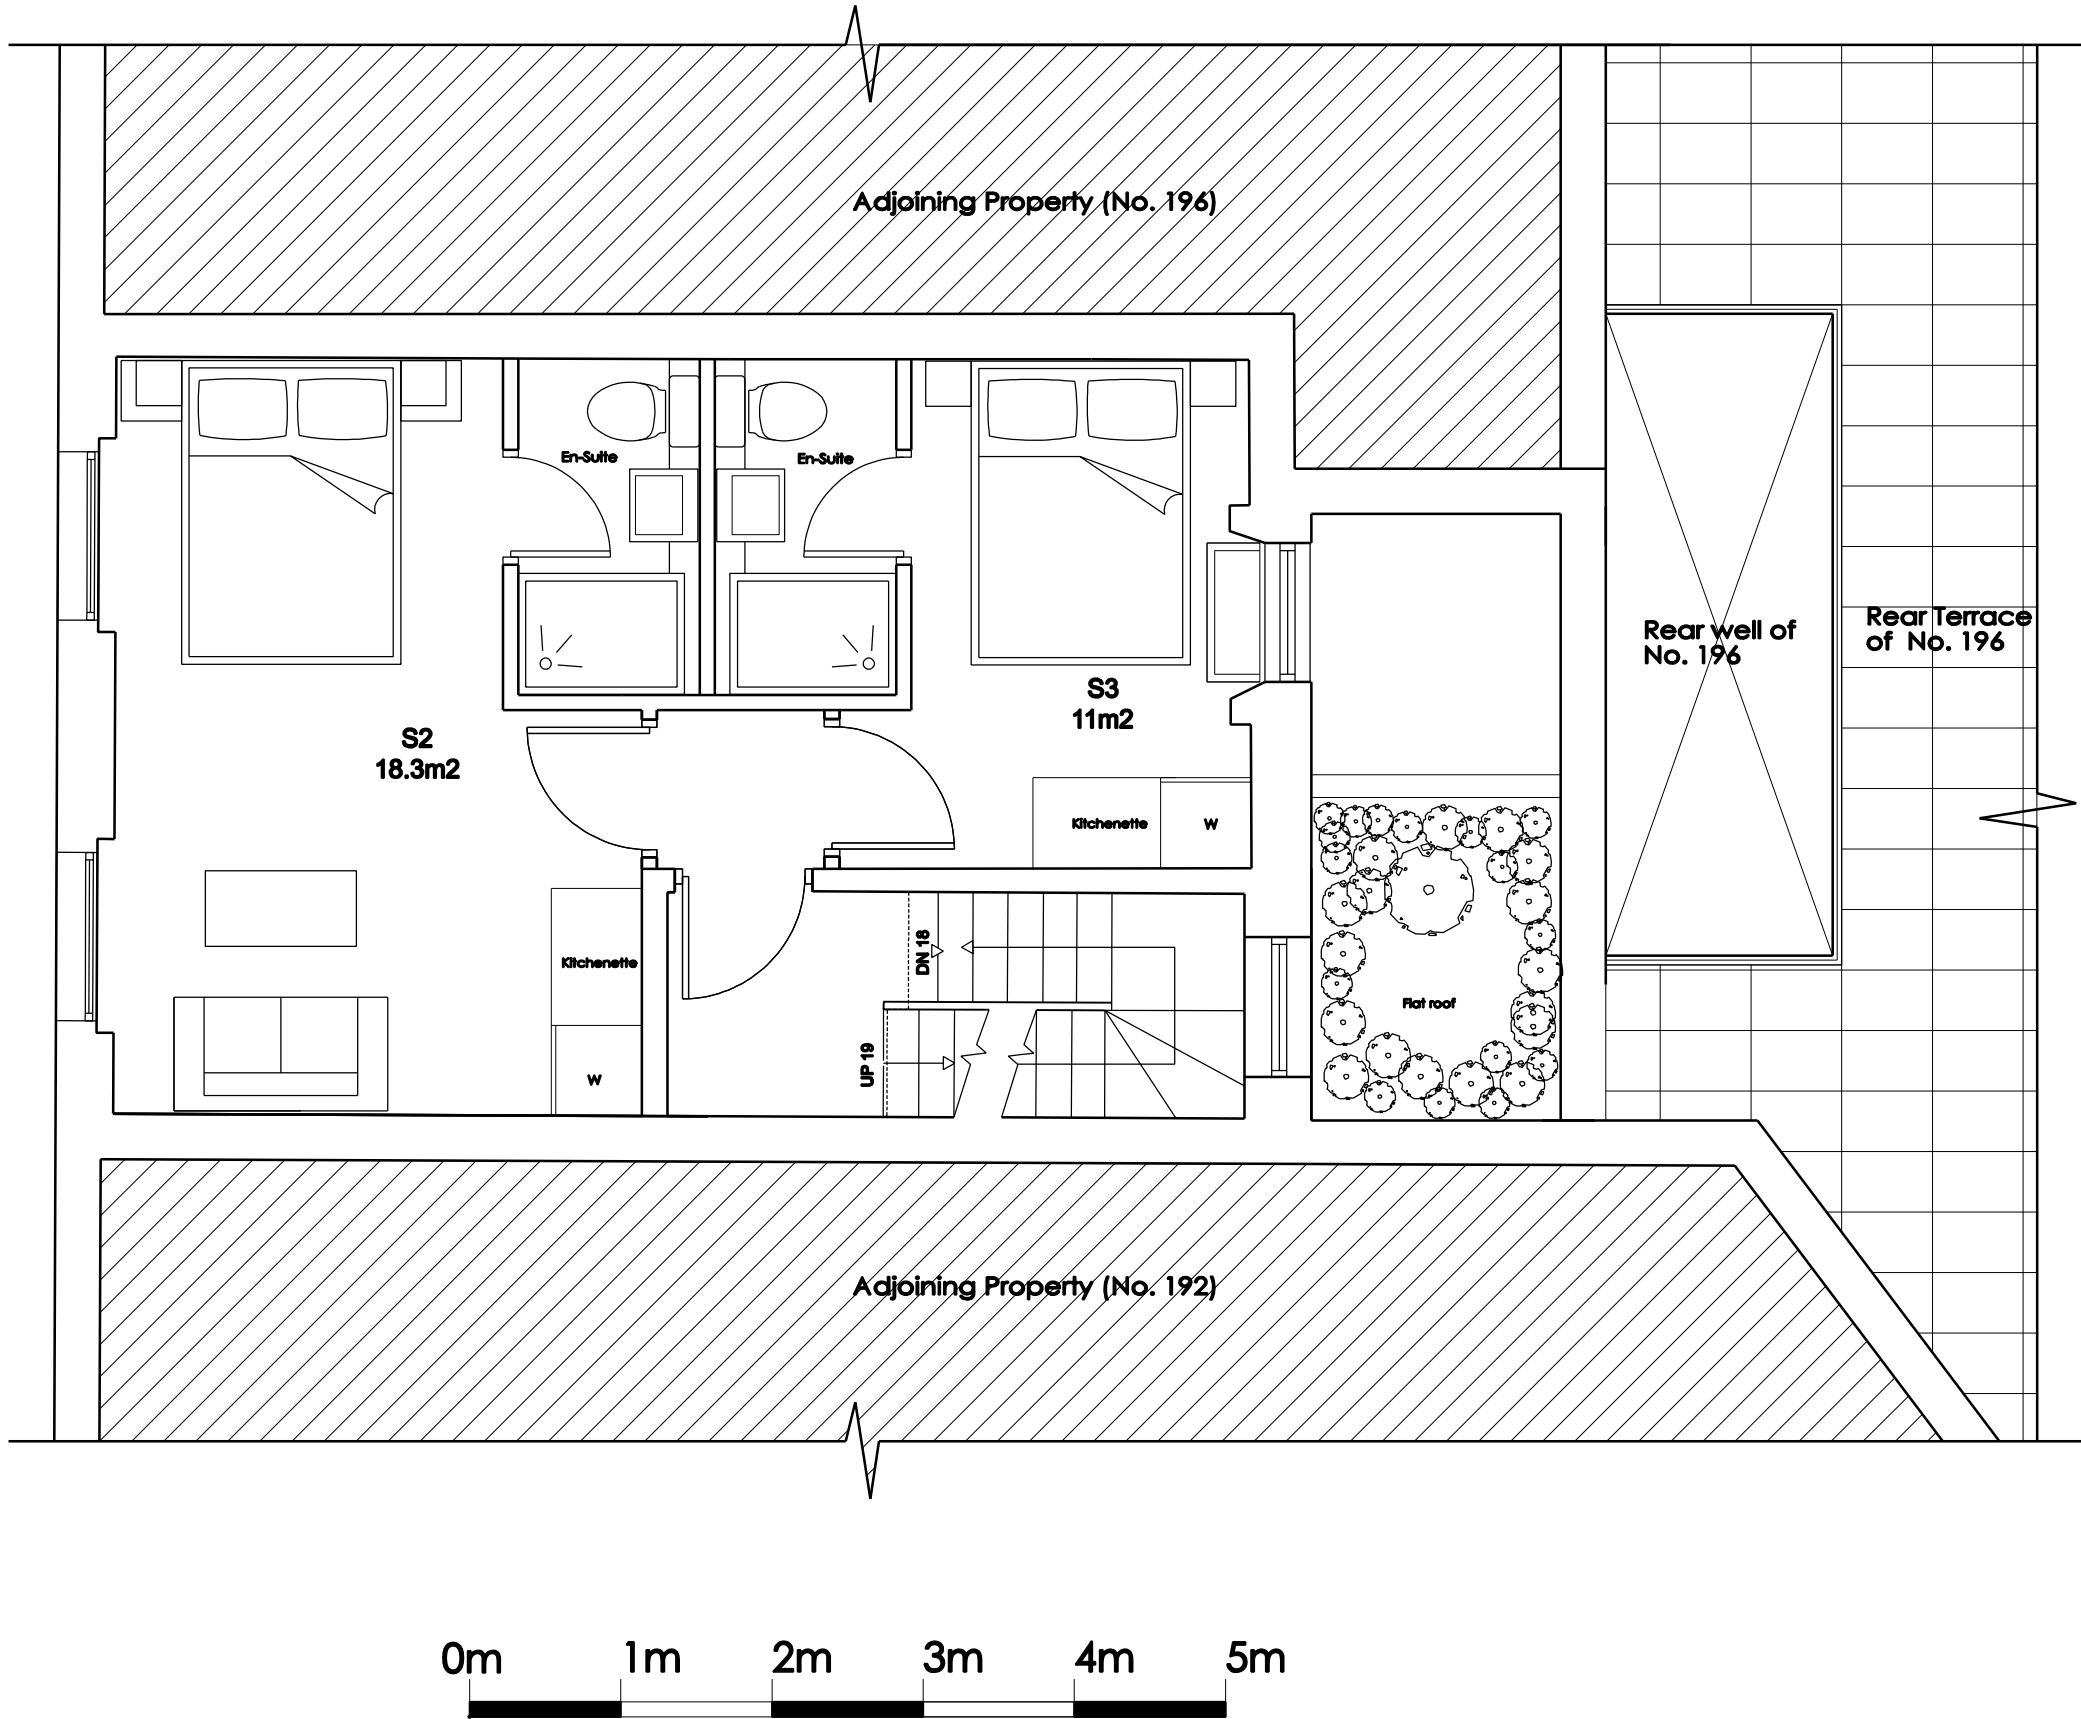

MOUSKOS ARCHITECTS

6 Gainsborough House
Frognaal Rise
Hampstead
London, NW3 6PZ

T 0207 816 0041
M 07500 222220
E jmm@mouskos.co.uk

Rev	Date	Description

N

W

E

S

194 Shaftesbury Avenue
London
WC2H 8JP
project title

Proposed First Floor Plan

drawing title

client John Michael Mouskos

scale 1:50@A3 Feb 22 date

drg.no JMM_PP_202SA - revision


notes:
do not scale the drawing.
all dimensions must be checked on
site. MA are to be informed
of any discrepancies prior to
construction. The drawing and any
of the details therein remain the
copyright of MA.

2024/11/02/07/2022 C:\01_Maps\2022 Drawings\2201_194 Shaftesbury Avenue, London, WC2H 8JP\plans\01_Serviced Apartments - Rev 03\PP202_First Floor Plan Studio Serviced Apt Rev2.dgn

**6 Gainsborough House
Frognaal Rise
Hampstead
London, NW3 6PZ**

T 0207 916 0041
M 07500 222220
E jmm@mouskos.co.uk

Rev	Date	Description

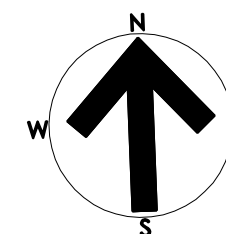

**194 Shaftesbury Avenue
London
WC2H 8JP**

project title

Proposed Second Floor Plan

drawing title


client John Michael Mouskos


scale	1:50@A3	Feb 22	date
-------	---------	--------	------

drg.no JMM_PP_203SA - revision

cod.ref.

notes:
do not scale the drawing.
all dimensions must be checked on
site. MA are to be informed
of any discrepancies prior to
construction. The drawing and any
of the details therein remain the
copyright of MA.

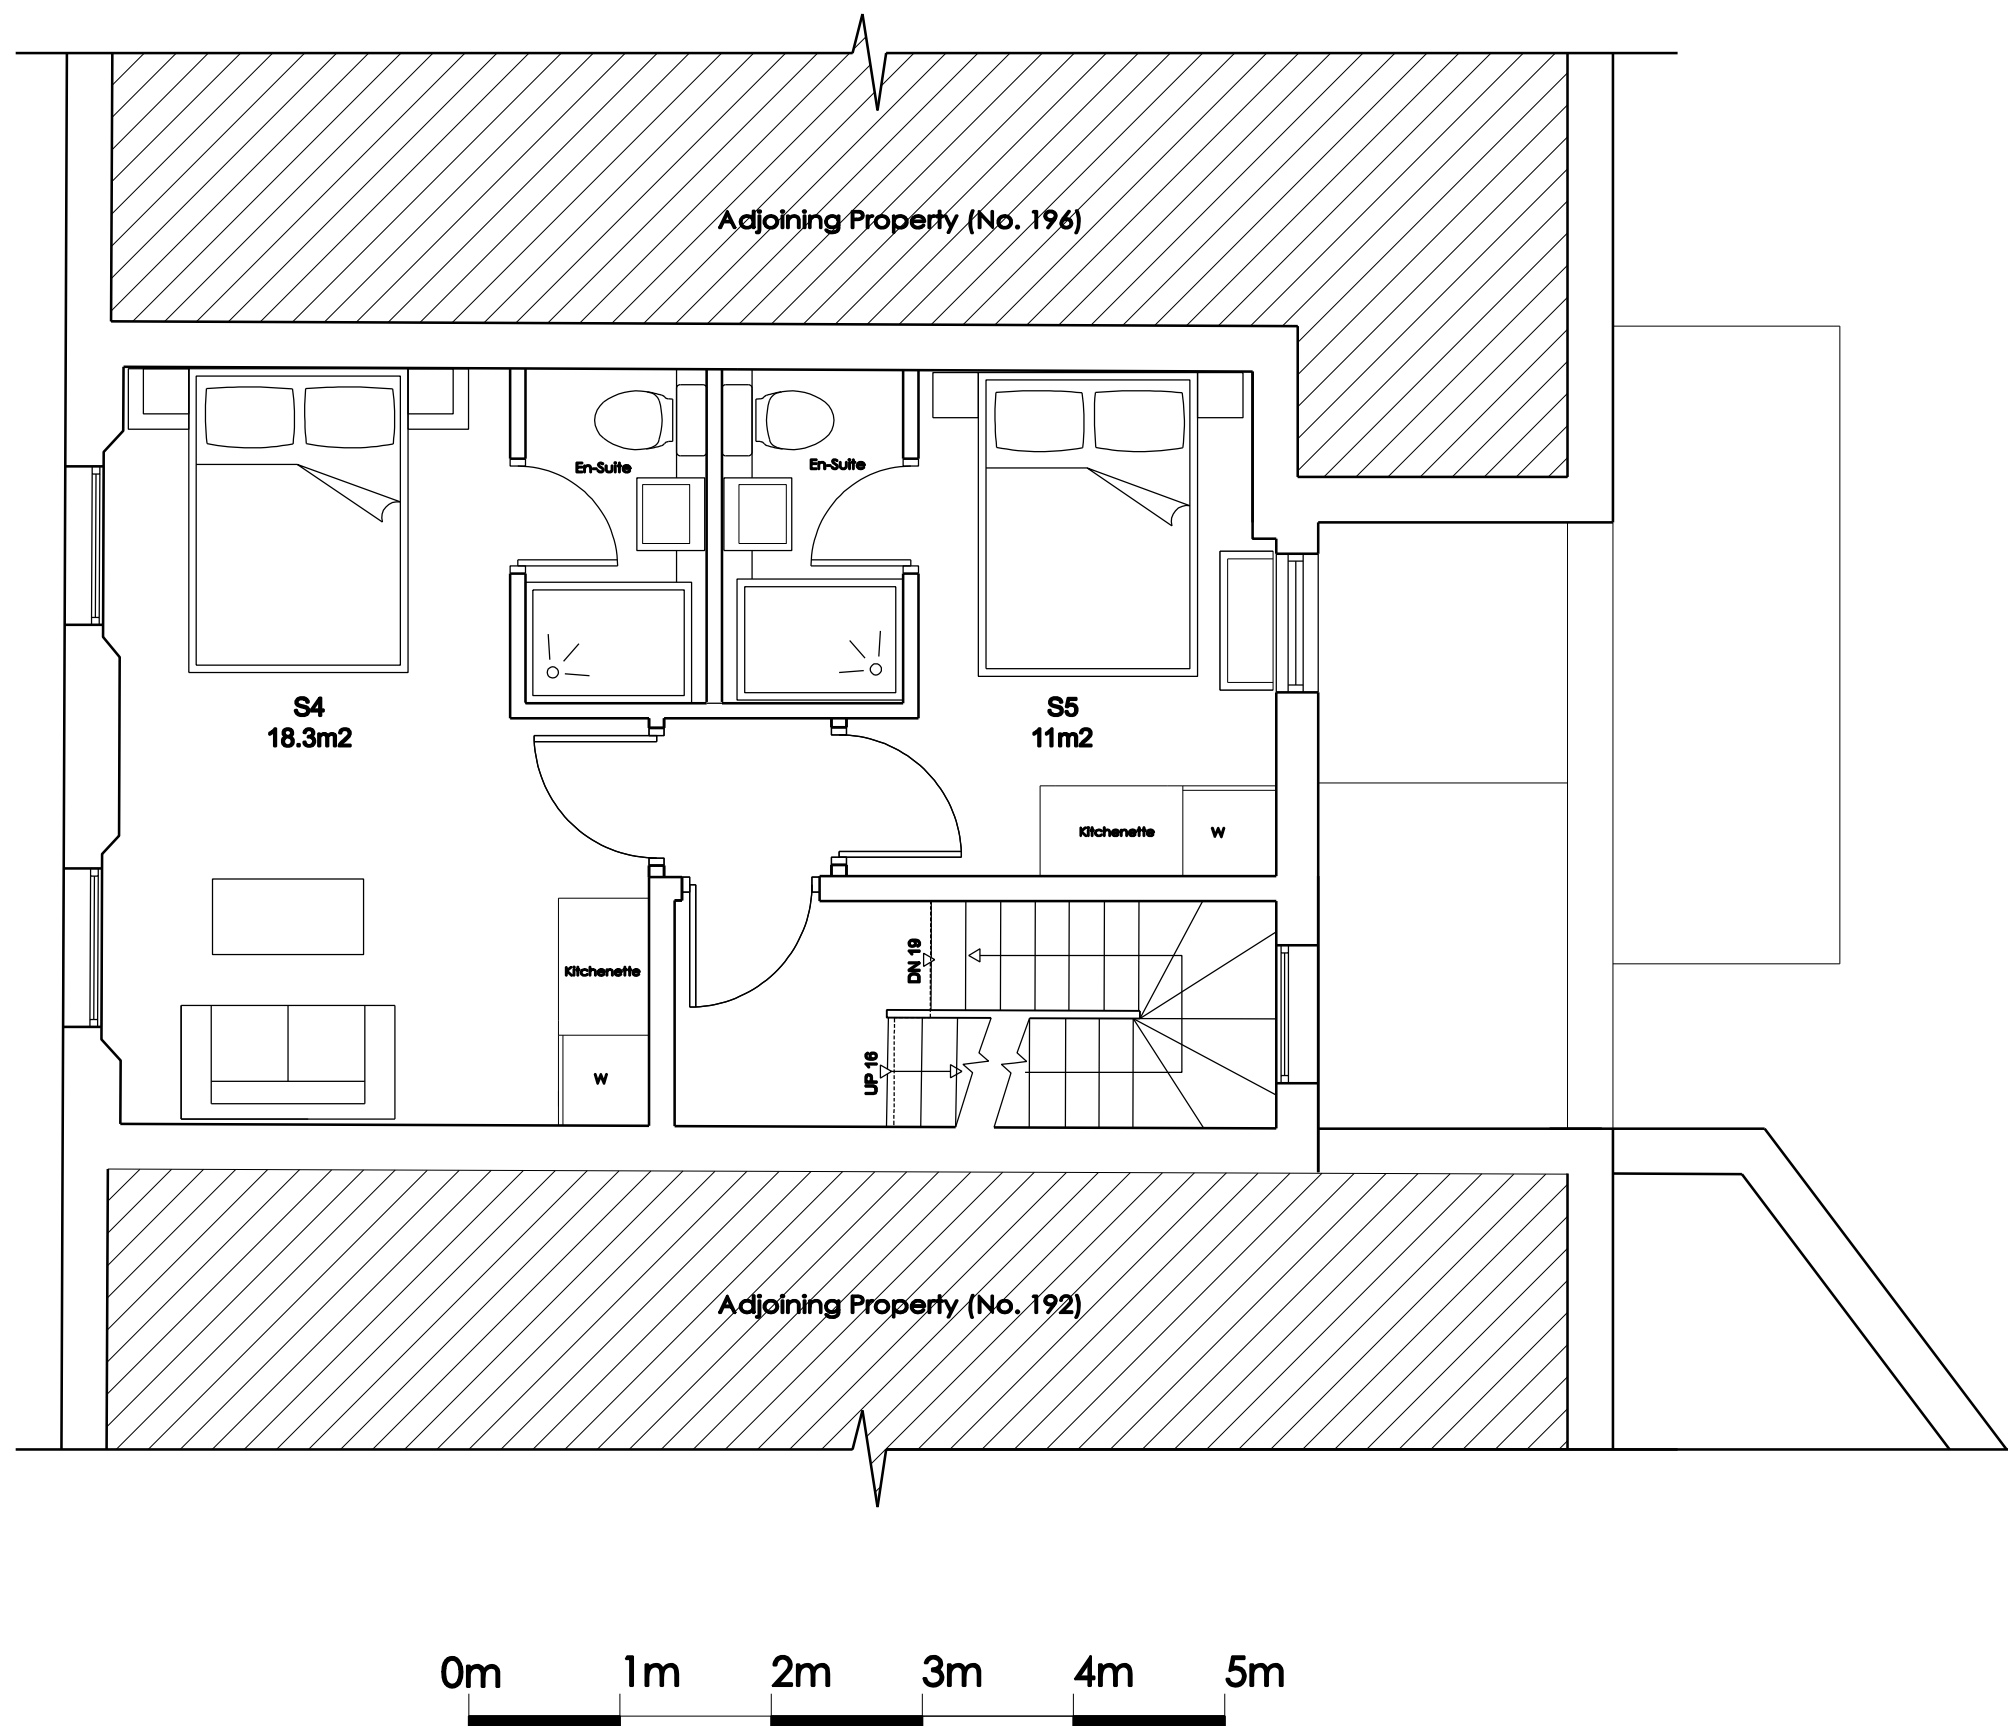

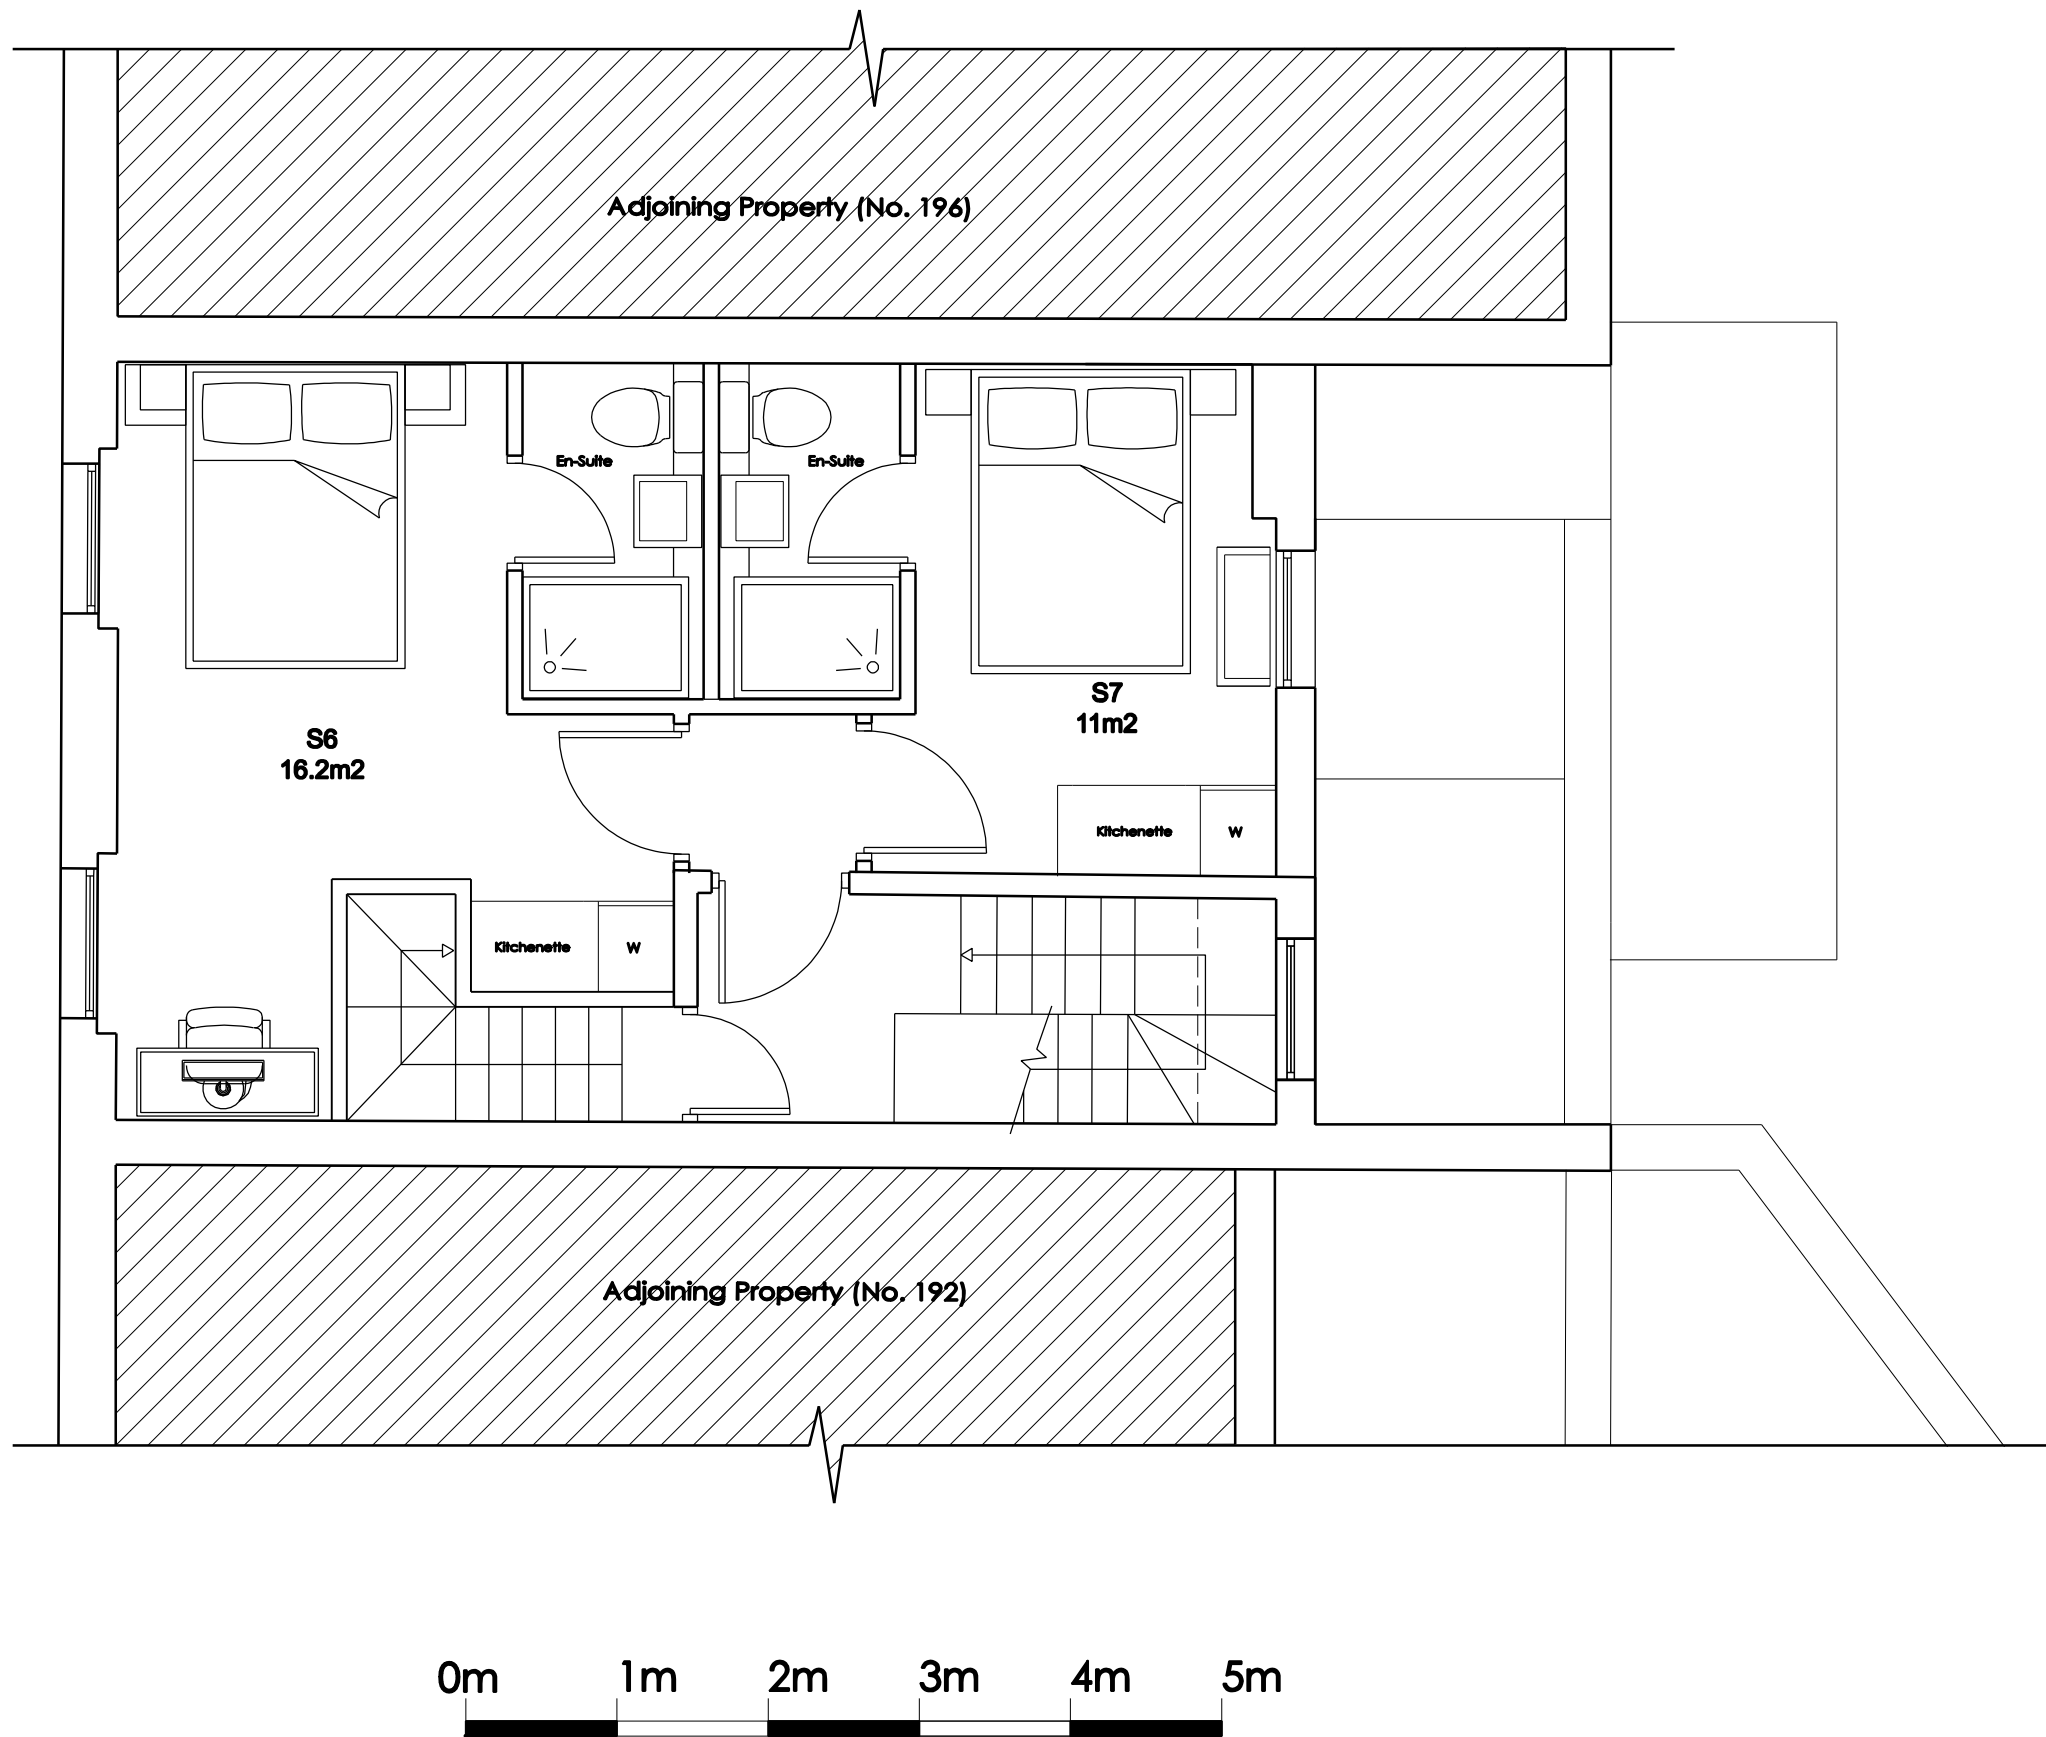

MOUSKOS ARCHITECTS

6 Gainsborough House
Frognaal Rise
Hampstead
London, NW3 6PZ

T 0207 816 0041
M 07500 222220
E jmm@mouskos.co.uk

Rev	Date	Description

194 Shaftesbury Avenue
London
WC2H 8JP
project title


Proposed Third Floor Plan

drawing title

client John Michael Mouskos

scale 1:50@A3 Feb 22 date
drg.no JMM_PP_204SA - revision

notes:
do not scale the drawing.
all dimensions must be checked on
site. MA are to be informed
of any discrepancies prior to
construction. The drawing and any
of the details therein remain the
copyright of MA.

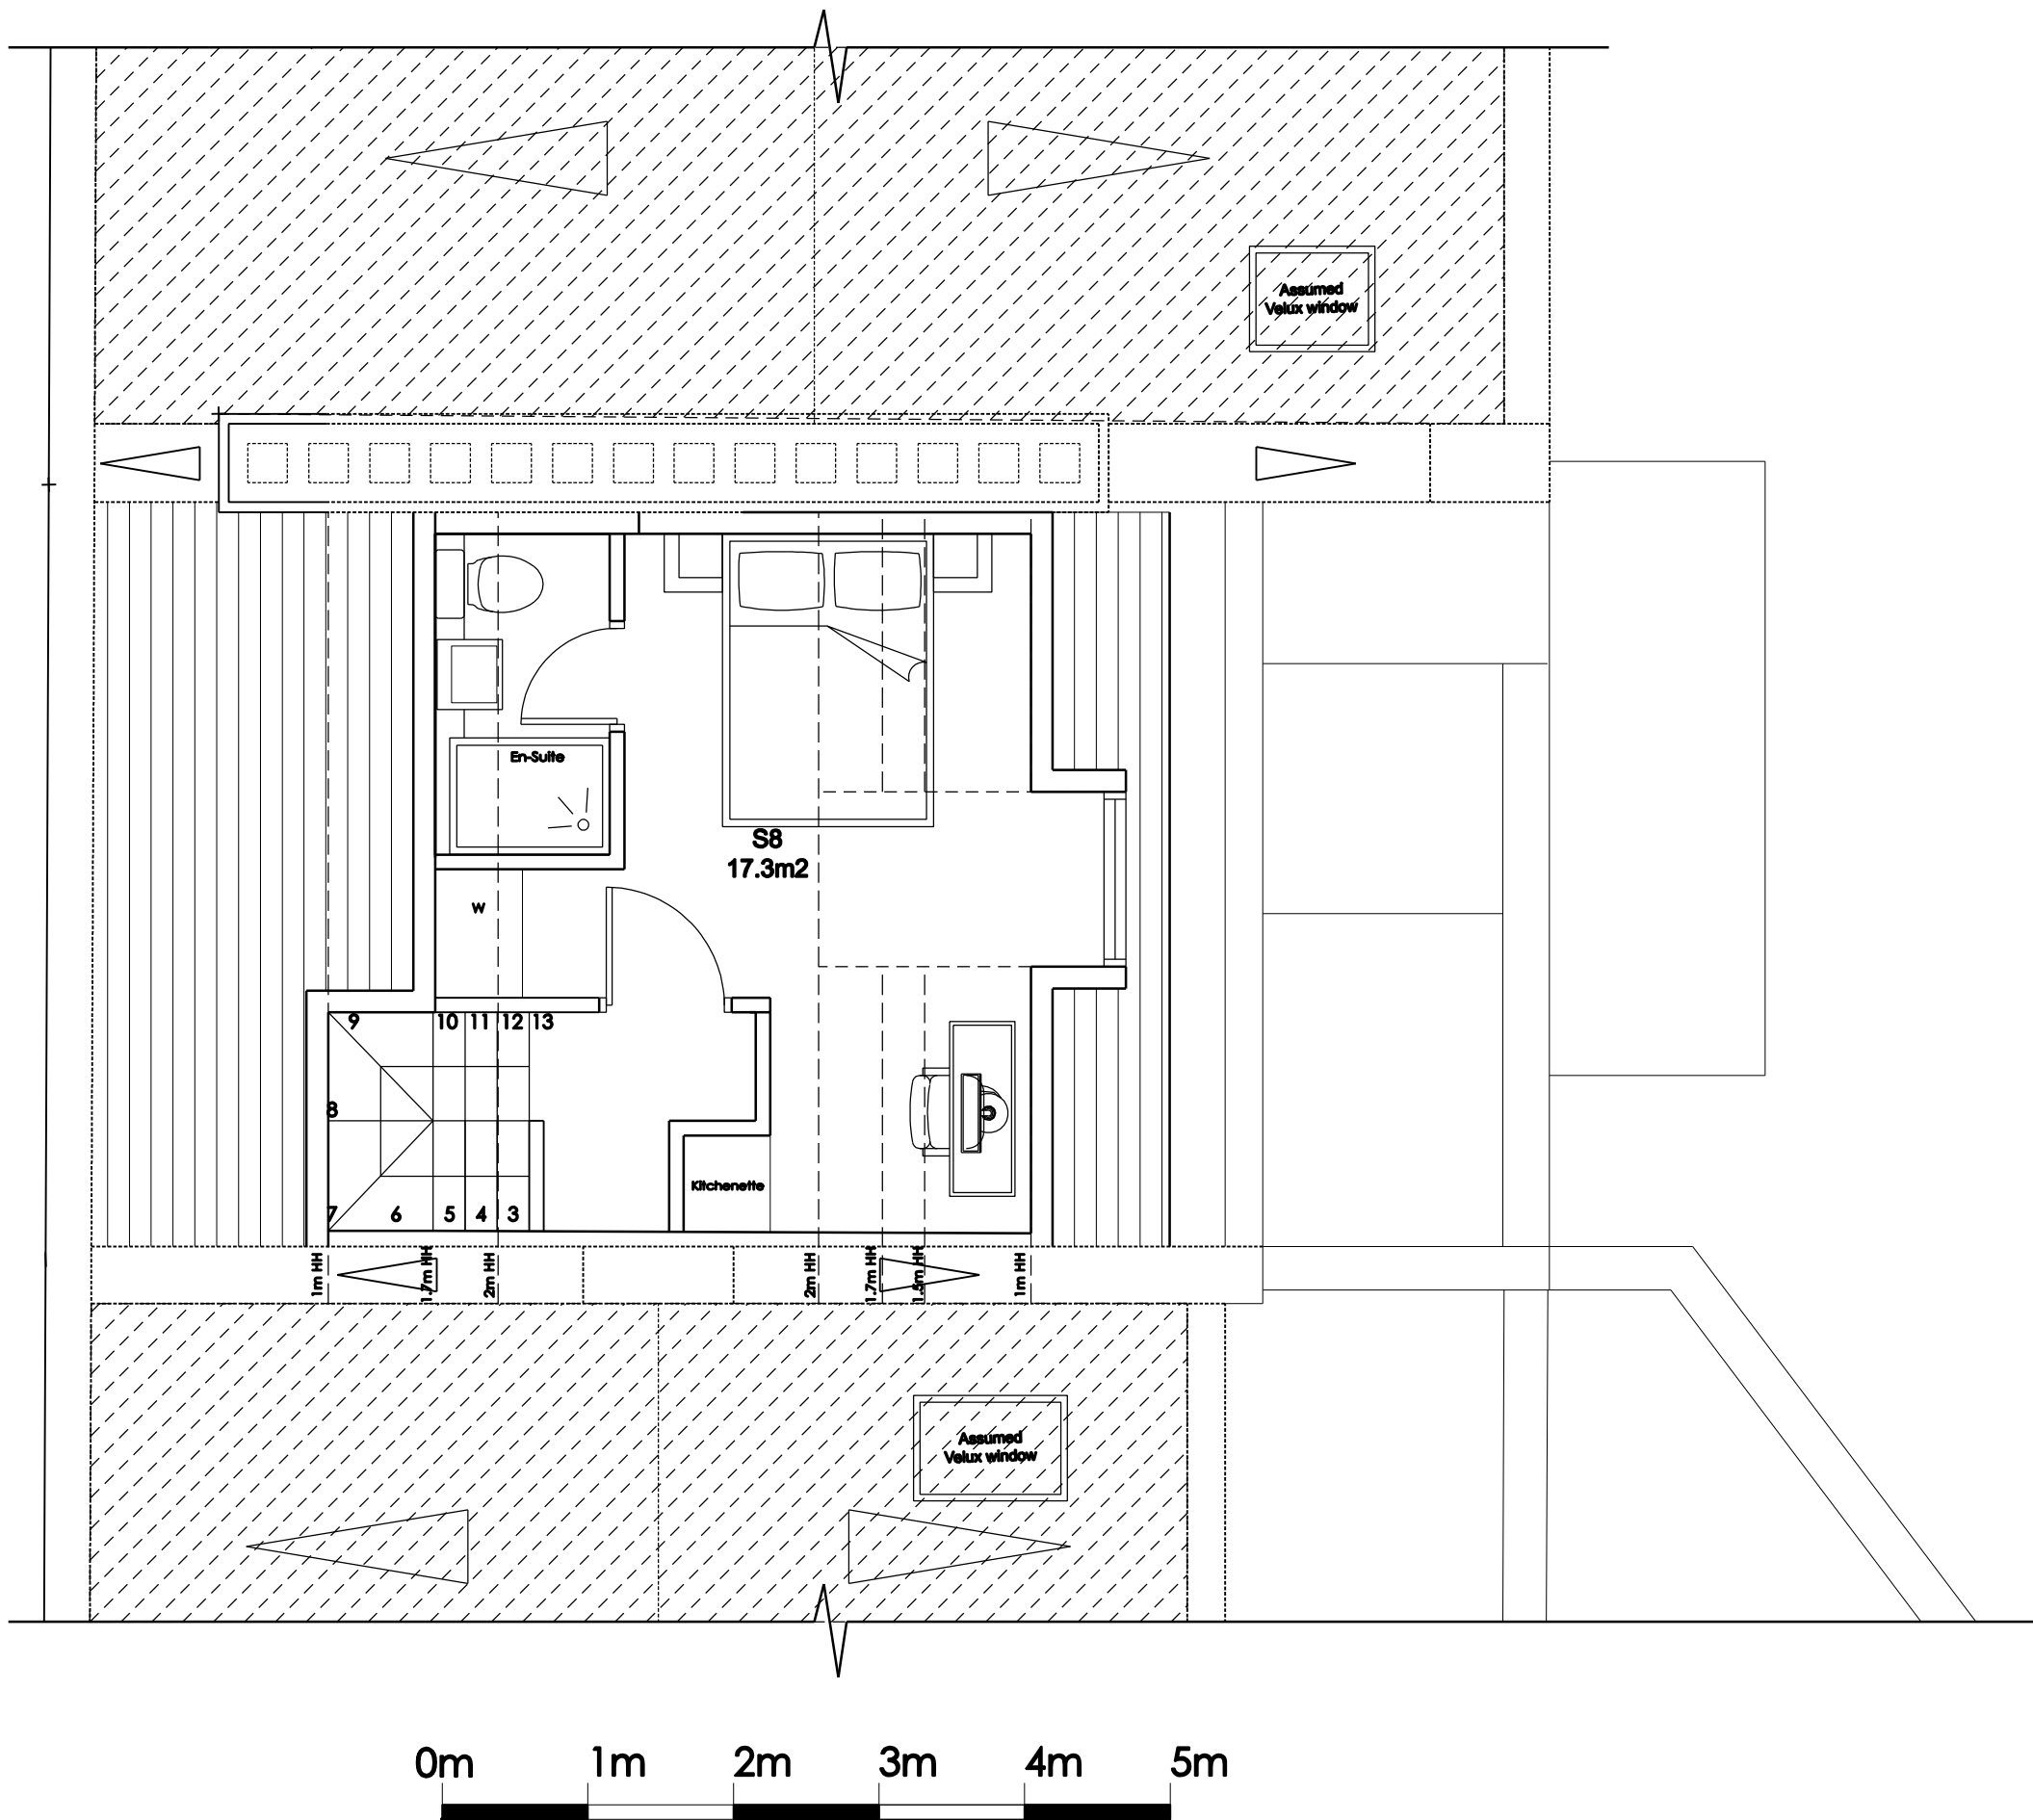

MOUSKOS ARCHITECTS

6 Gainsborough House
Frognaal Rise
Hampstead
London, NW3 6PZ

T 0207 816 0041
M 07500 222220
E jmm@mouskos.co.uk

Rev	Date	Description

N
W
E
S

194 Shaftesbury Avenue
London
WC2H 8JP
project title

Proposed Fourth Floor Plan

drawing title


client John Michael Mouskos

scale 1:50@A3 Feb 22 date

drw.no JMM_PP_205 SA - revision

ood.ref.

notes:
do not scale the drawing.
all dimensions must be checked on
site. MA are to be informed
of any discrepancies prior to
construction. The drawing and any
of the details therein remain the
copyright of MA.

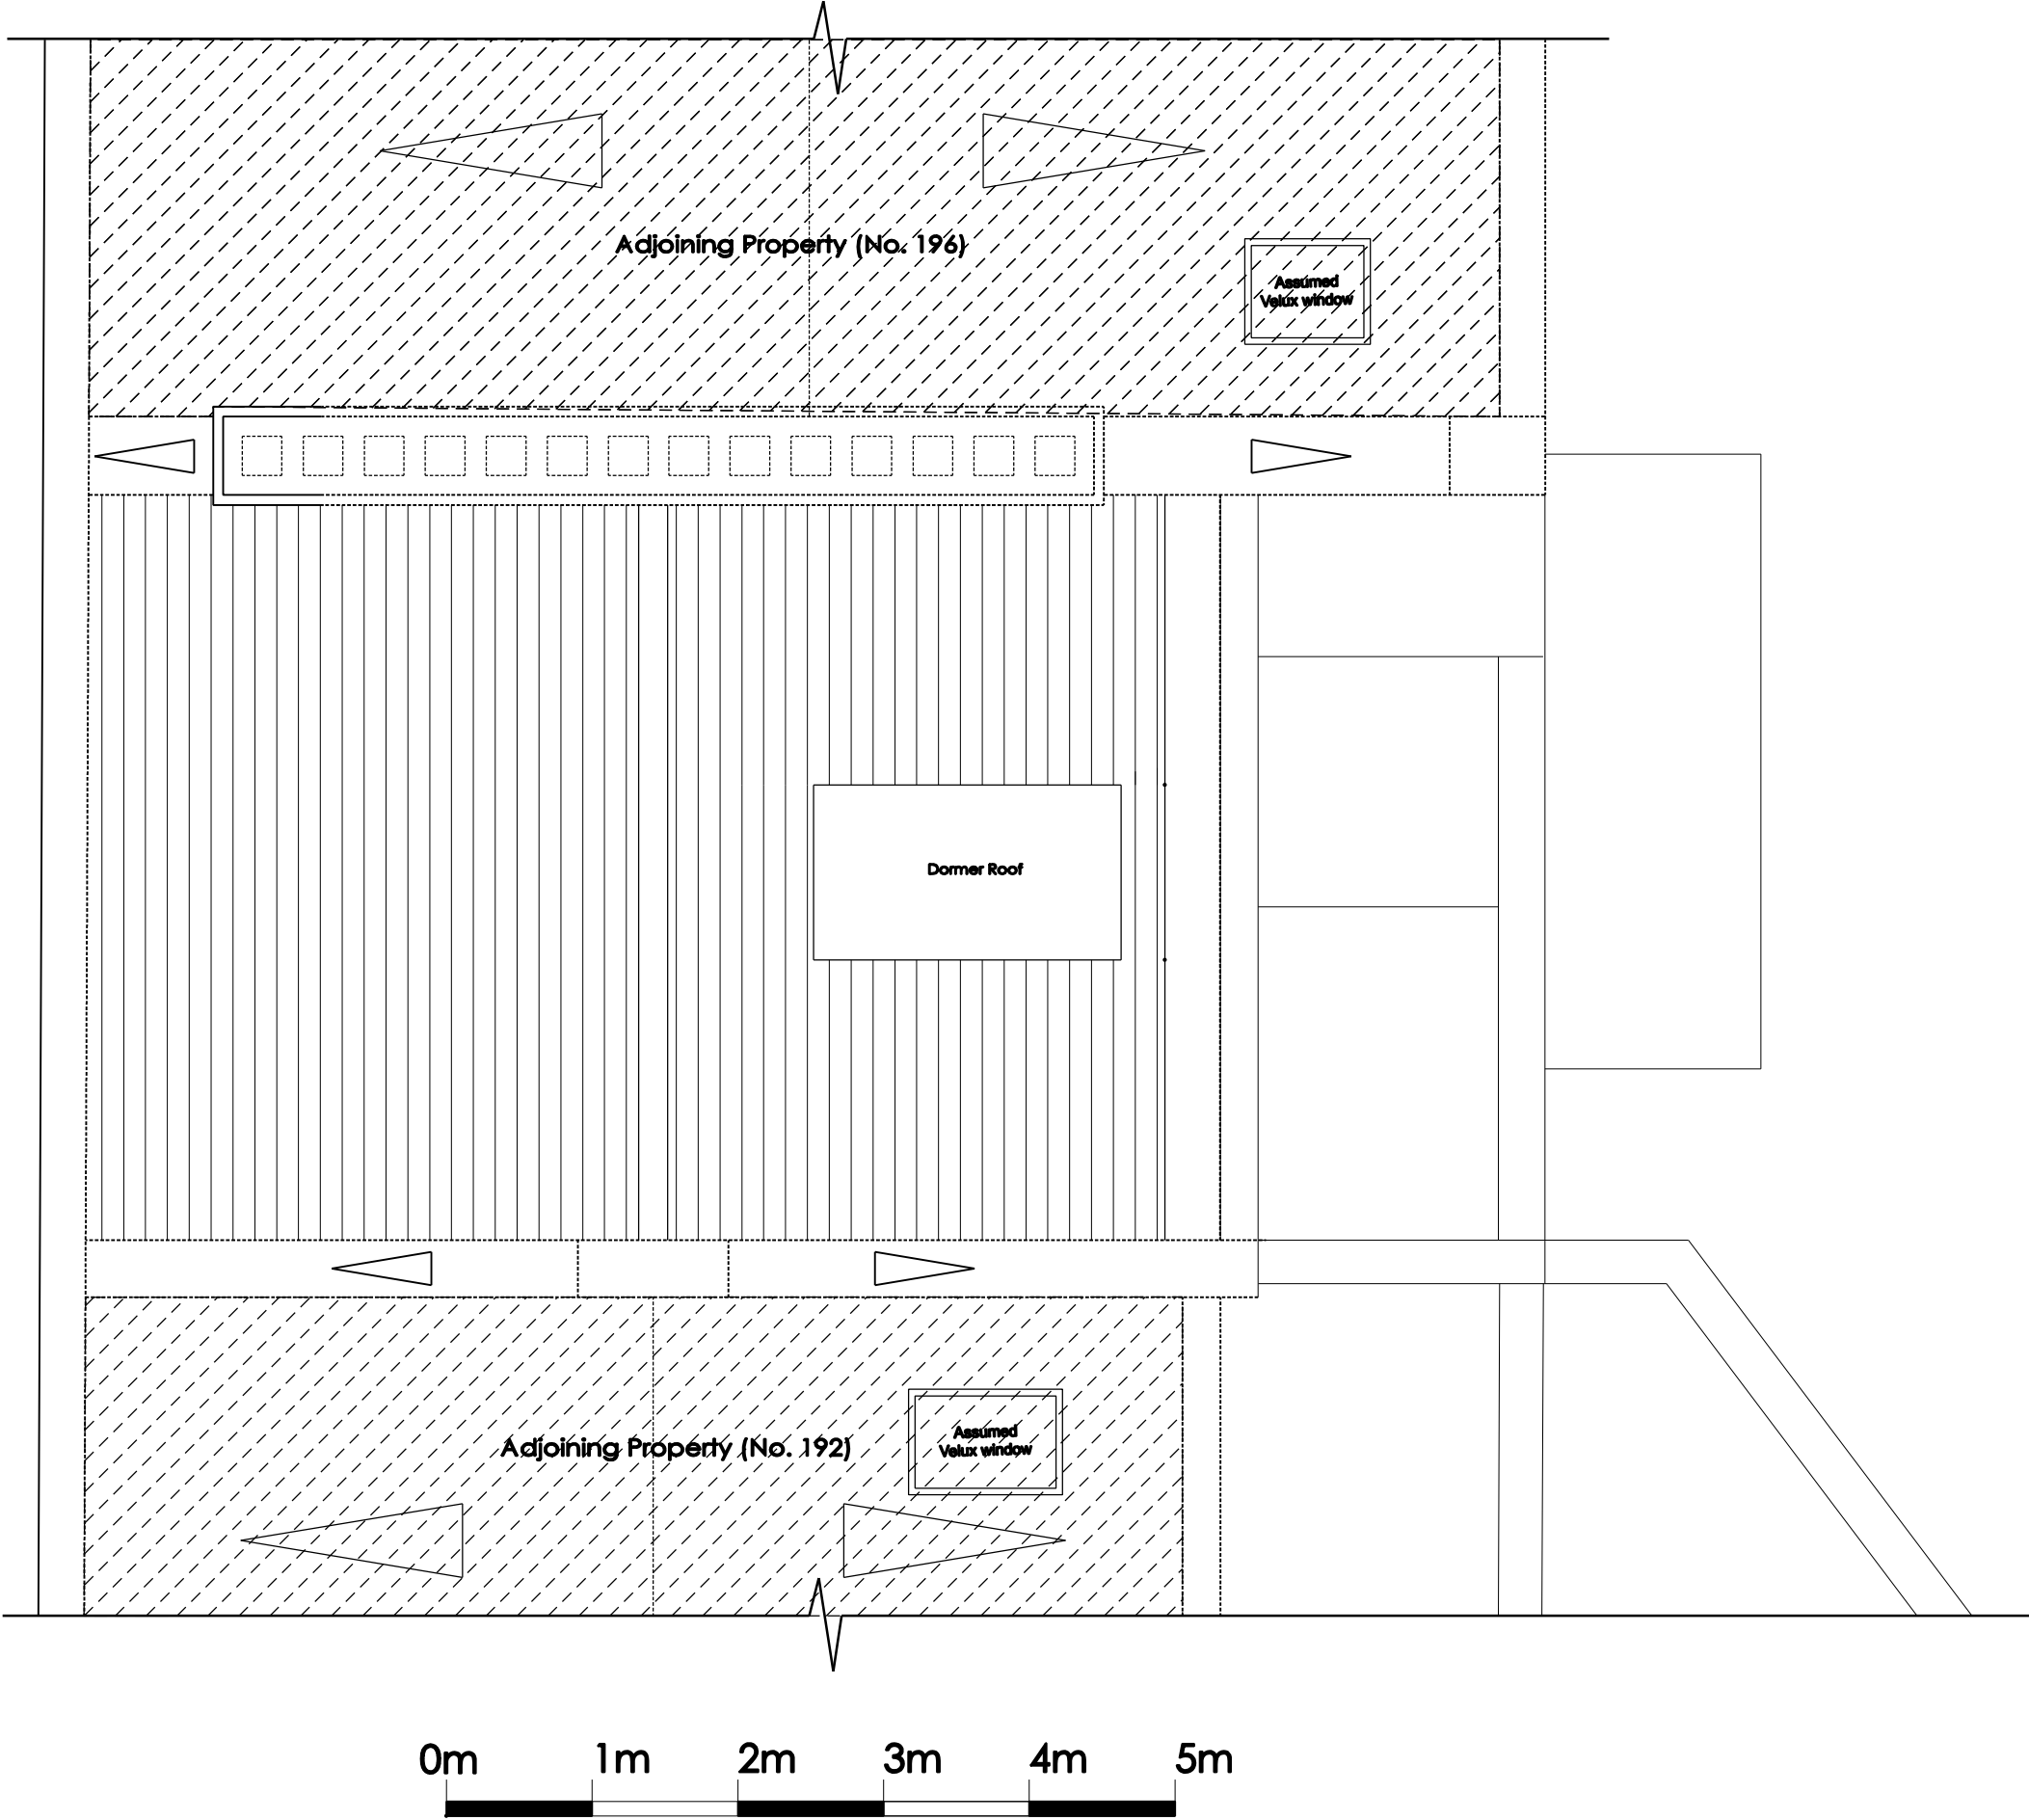

MOUSKOS ARCHITECTS

6 Gainsborough House
Frognaal Rise
Hampstead
London, NW3 6PZ

T 0207 816 0041
M 07500 222220
E jmm@mouskos.co.uk

Rev	Date	Description

194 Shaftesbury Avenue
London
WC2H 8JP

project title

Proposed Roof Plan


drawing title

client John Michael Mouskos

scale 1:50@A3 Feb 22 date

drg.no JMM_PP_206 SA - revision


notes:
do not scale the drawing.
all dimensions must be checked on
site. MA are to be informed
of any discrepancies prior to
construction. The drawing and any
of the details therein remain the
copyright of MA.

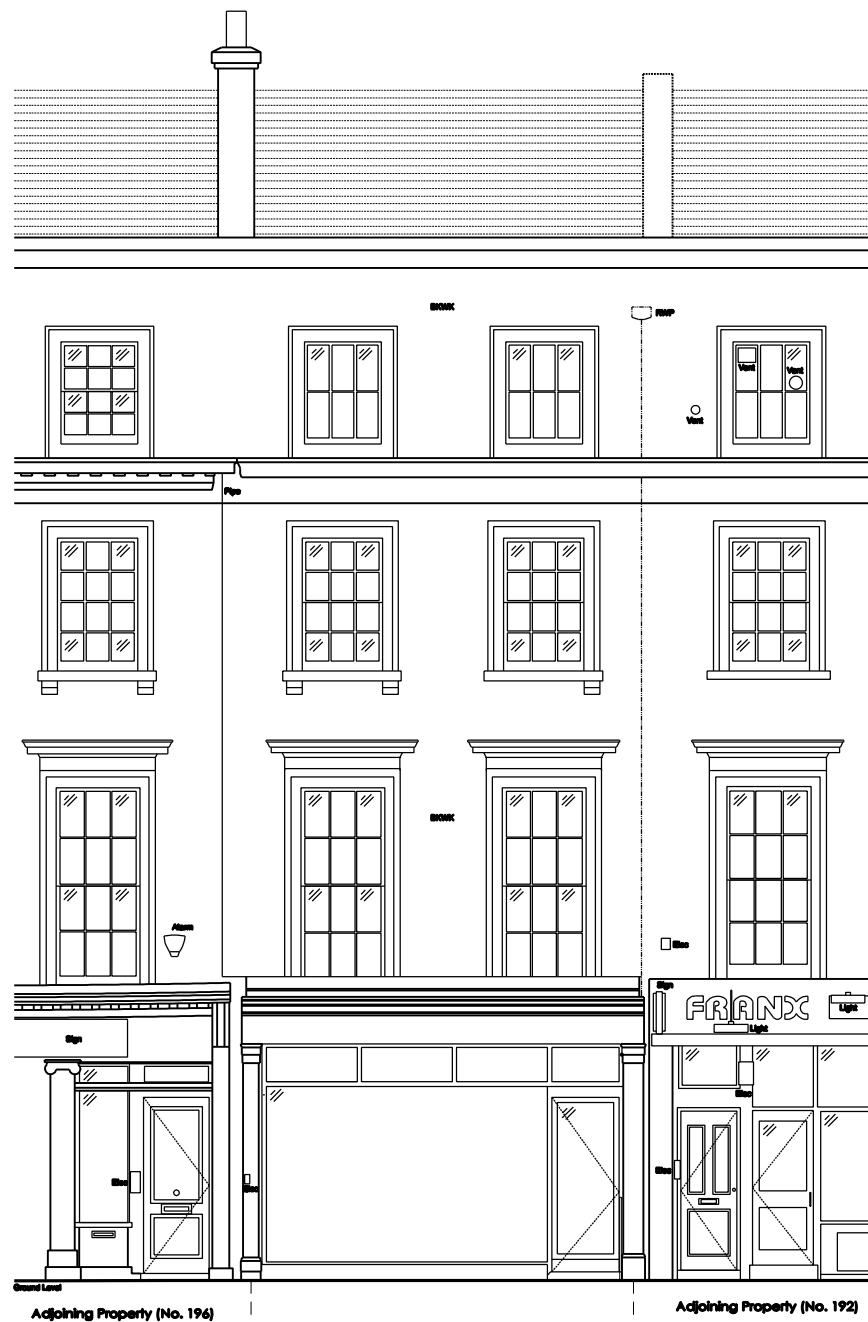

Datum 18.00m

ELEVATION 1

NB : Projecting window feature to be reinstated to the 1st floor windows

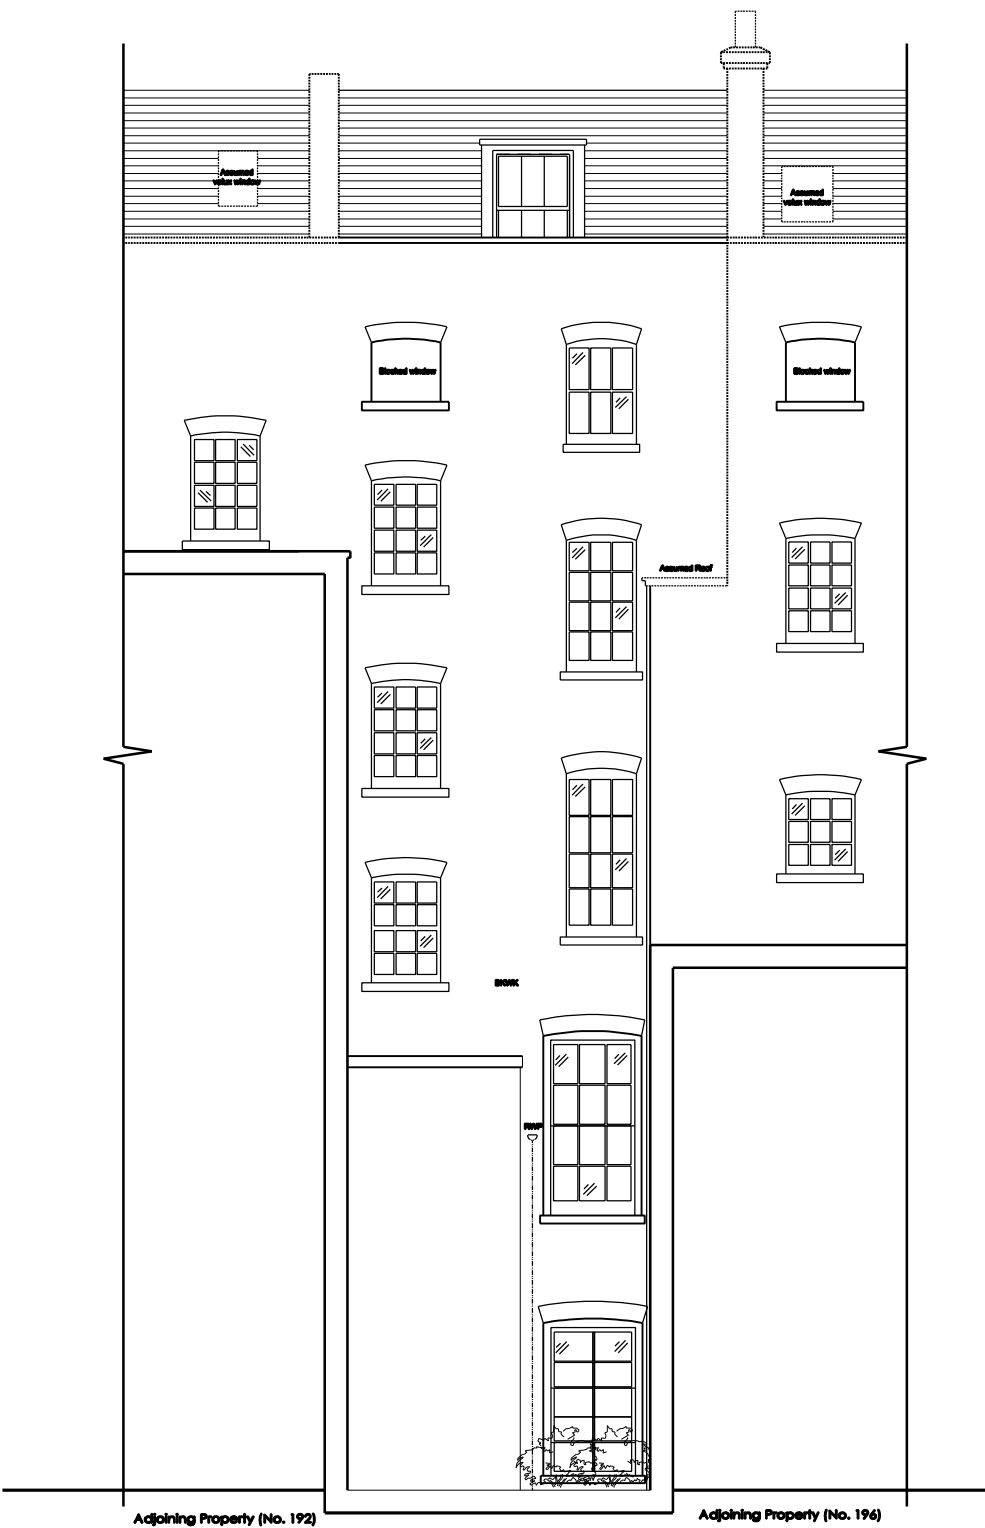


Datum 18.00m

ELEVATION 2

MOUSKOS ARCHITECTS
6 Gainsborough House
Frognaal Rise
Hampstead
London, NW3 6PZ
T 0207 816 0041
M 07500 222220
E jmm@mouskos.co.uk

Rev	Date	Description

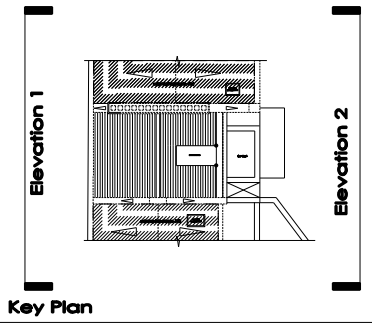

194 Shaftesbury Avenue
London
WC2H 8JP
project title

Proposed Elevations

drawing title

client John Michael Mouskos

scale 1:100@A3 Feb 22 date


drg.no JMM_PP_300SA - revision

notes:
do not scale the drawing.
all dimensions must be checked on
site. MA are to be informed
of any discrepancies prior to
construction. The drawing and any
of the details therein remain the
copyright of MA.

**8 Gainsborough House
Frognal Rise
Hampstead
London, NW3 6PZ**

T 0207 916 0041
M 07500 222220
E jmm@mouskos.co.uk

Rev	Date	Description

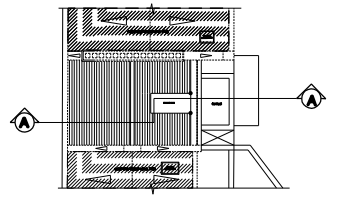

Key Plan

**194 Shaftesbury Avenue
London
WC2H 8JP**

project title

Proposed Section A- A

drawing title


client John Michael Mouskos




scale 1:100@A3 Feb 22 date

drg.no JMM_PP_400SA

cod.ref.

notes:
do not scale the drawing.
all dimensions must be checked on
site. MA are to be informed
of any discrepancies prior to
construction. The drawing and any
of the details therein remain the
copyright of MA.

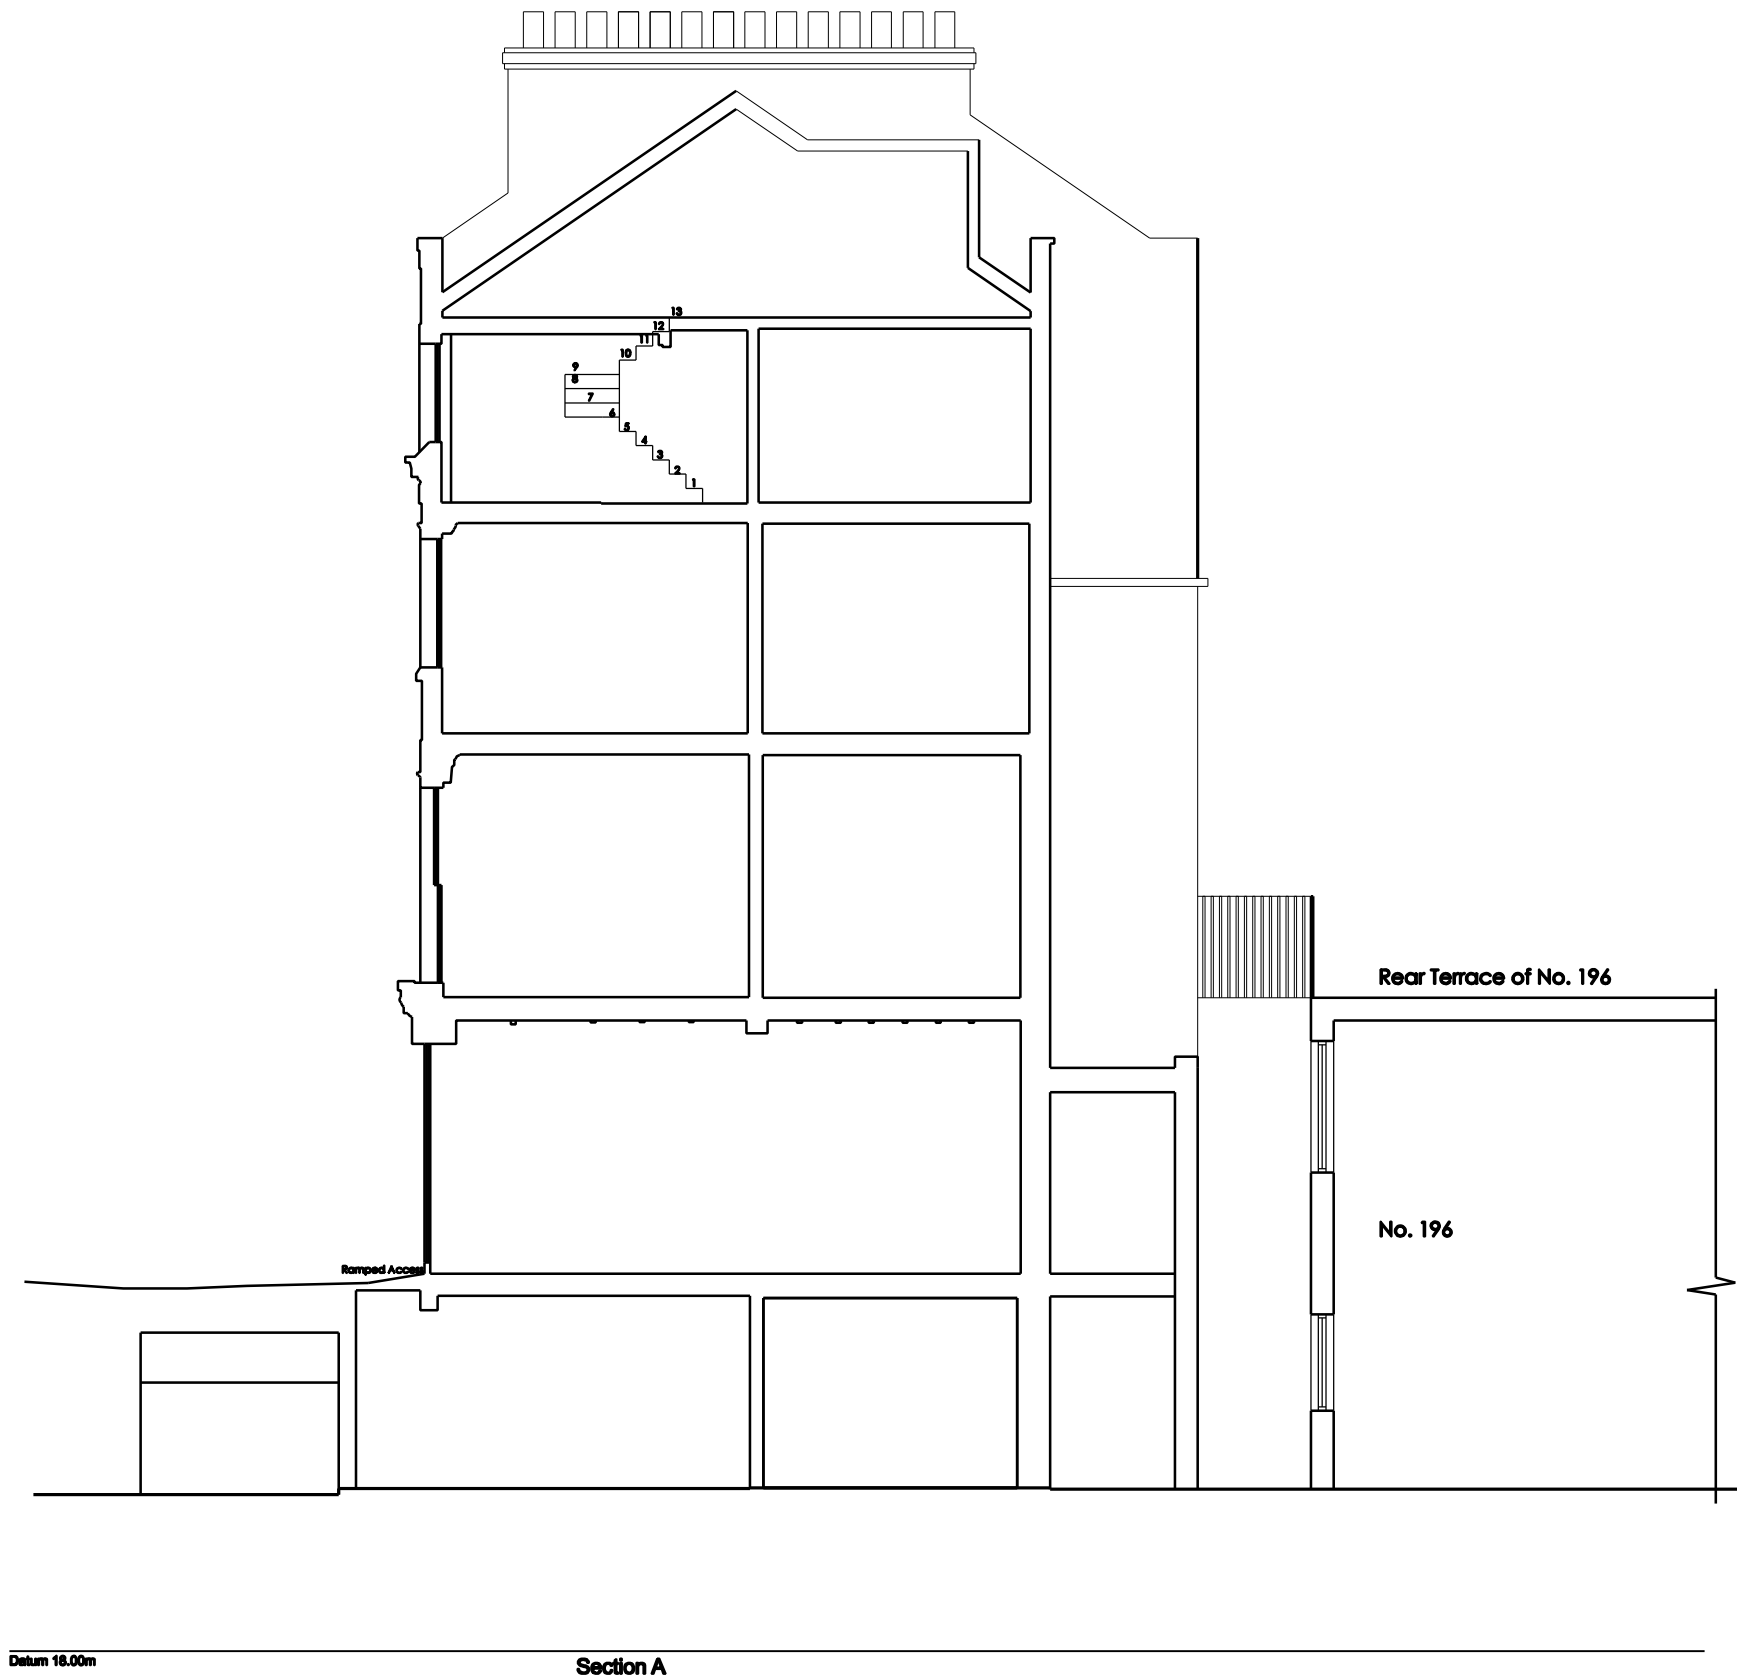

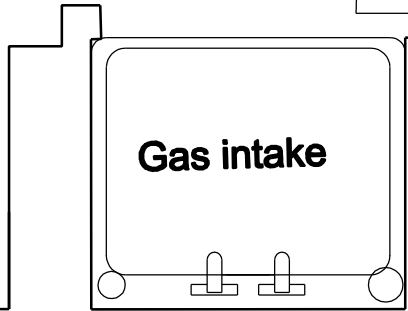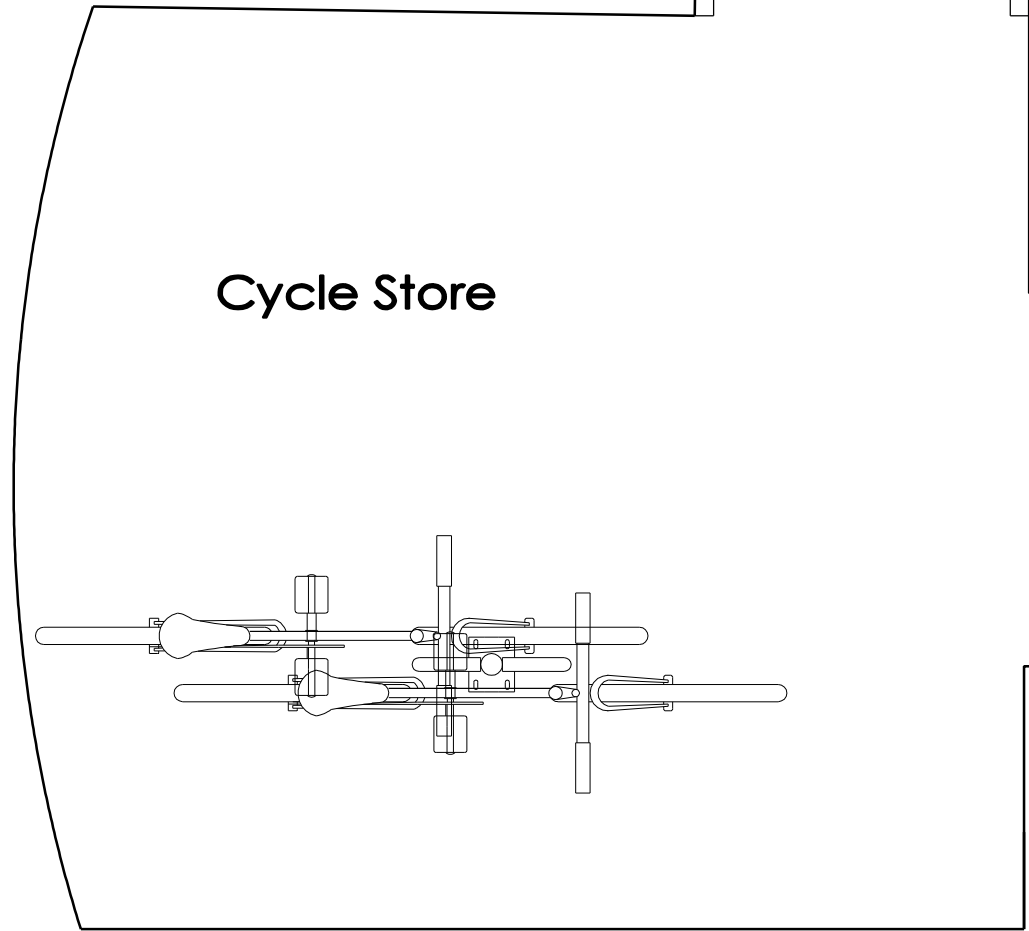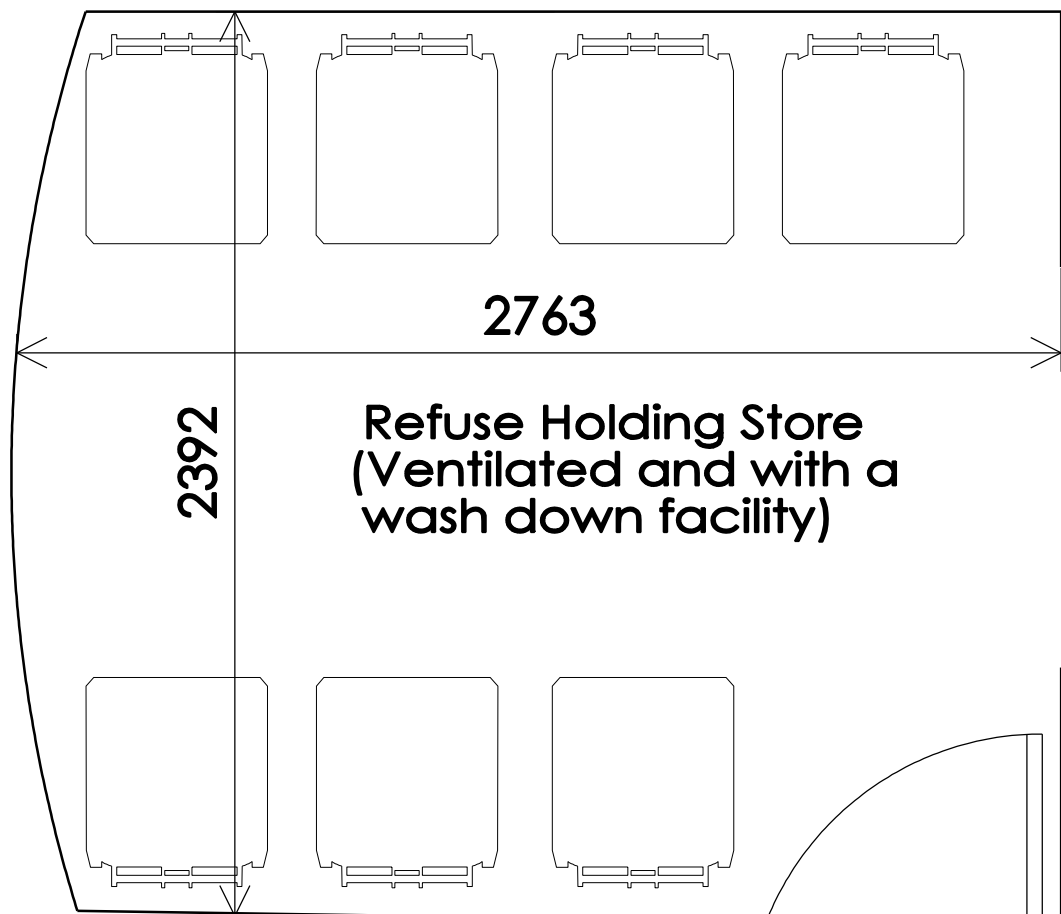

MOUSKOS ARCHITECTS

6 Gainsborough House
Frognaal Rise
Hampstead
London, NW3 6PZ

T 0207 816 0041
M 07500 222220
E jmm@mouskos.co.uk

Rev	Date	Description

Key Plan

194 Shaftesbury Avenue
London
WC2H 8JP

project title

Proposed Lower Ground
Refuse Store Plan

drawing title

client John Michael Mouskos

scale 1:20@A3 **Feb 22 date**

drg.no JMM_LGRS_101 **revision**

notes:
do not scale the drawing.
all dimensions must be checked on
site. MA are to be informed
of any discrepancies prior to
construction. The drawing and any
of the details therein remain the
copyright of MA.