




Elevation (a)

EXISTING REAR ELEVATION




Elevation (a)

PROPOSED REAR ELEVATION

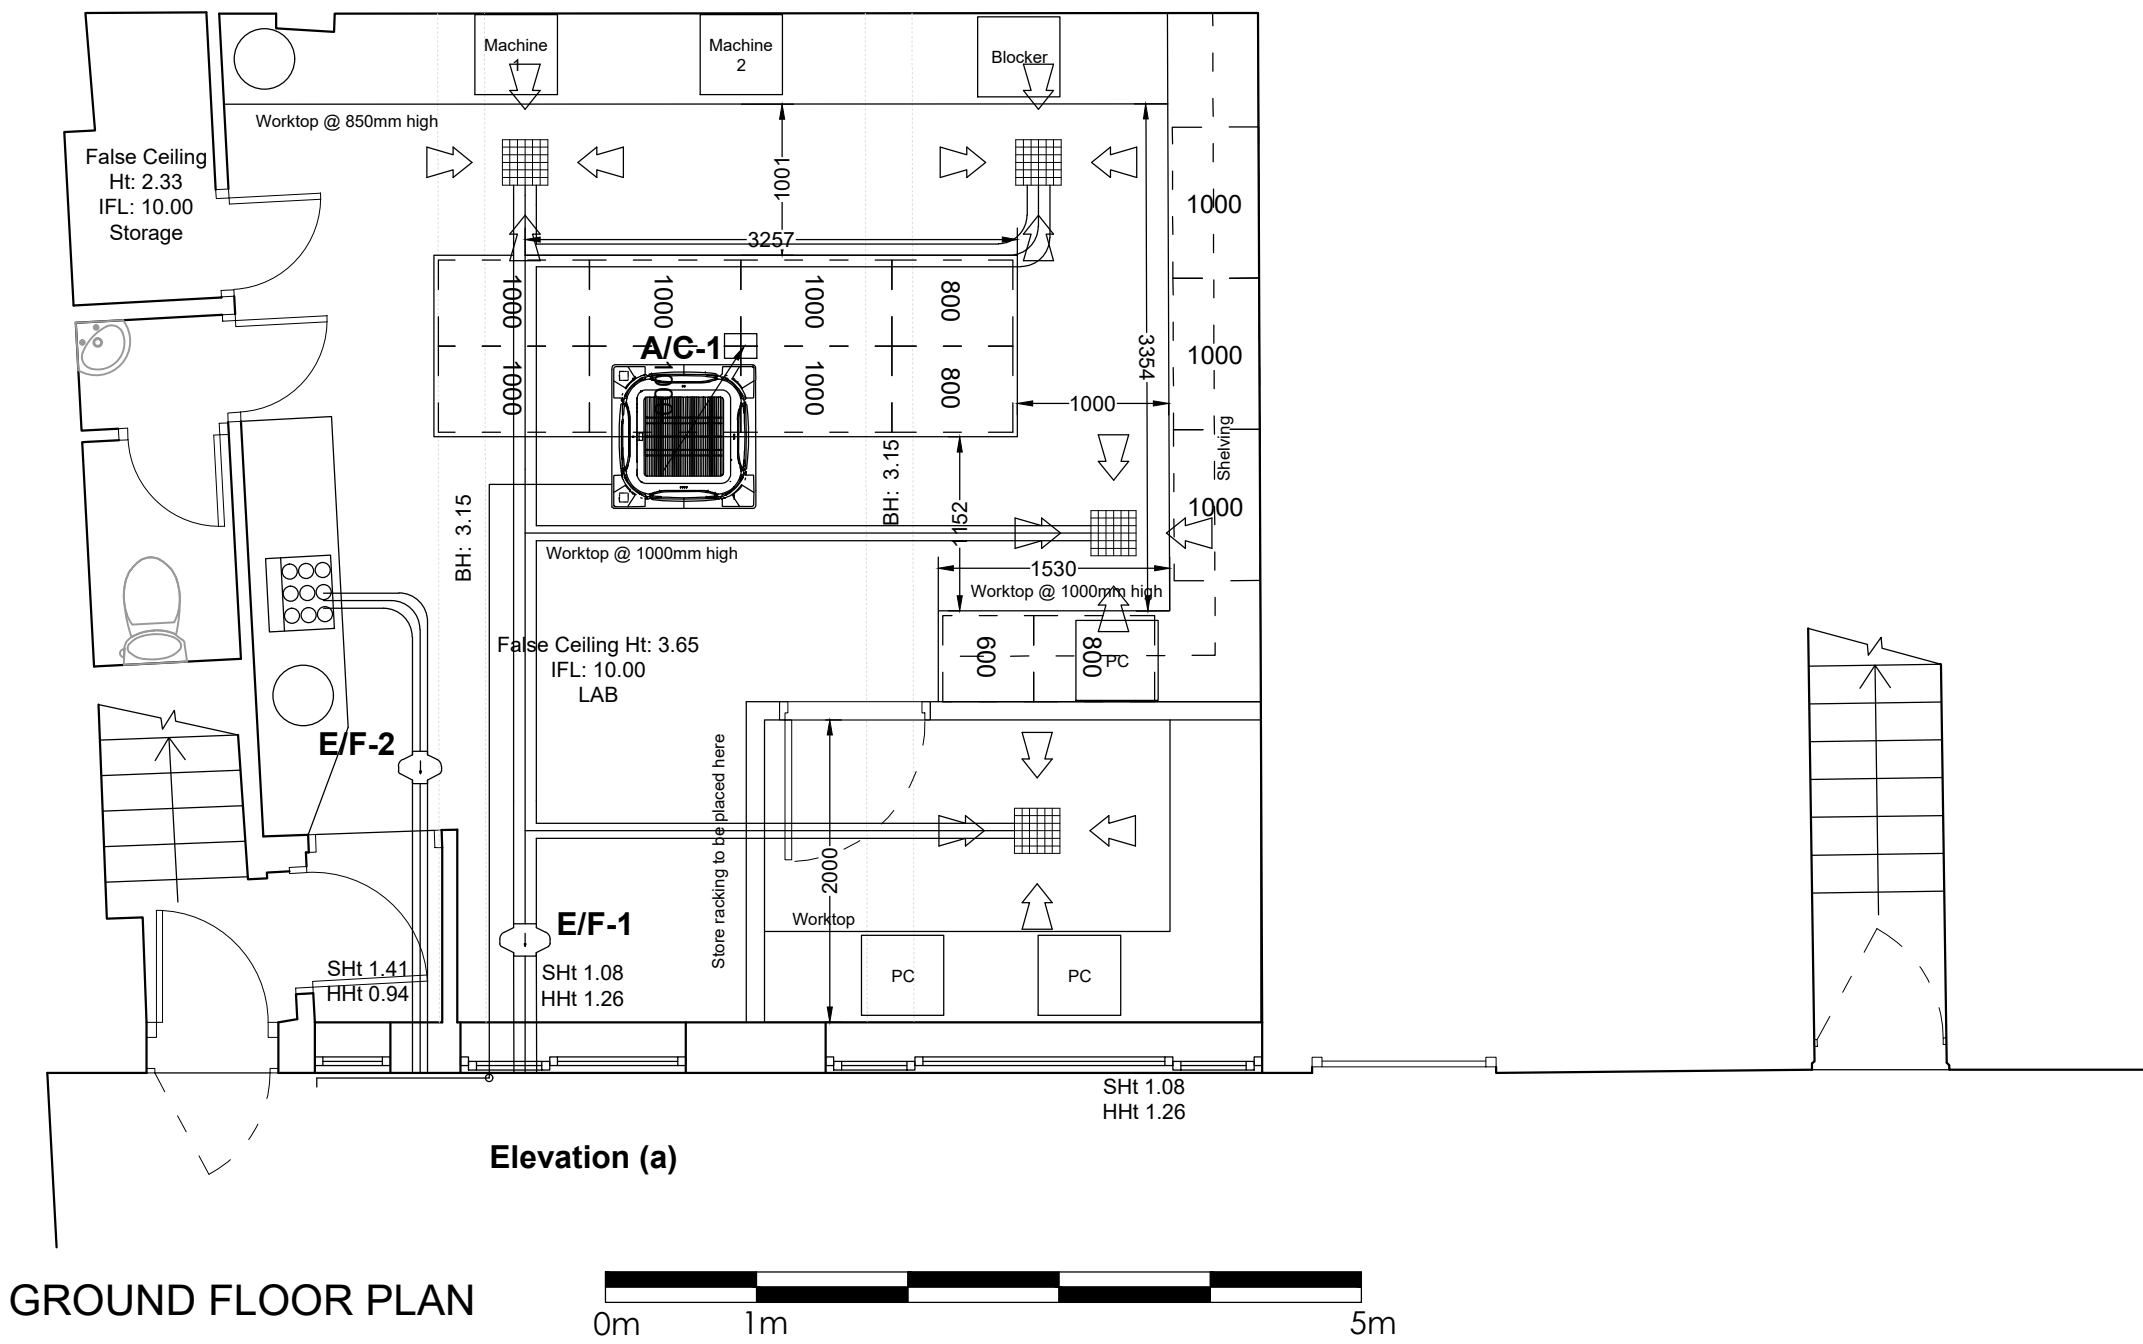

Elevation (a)

GROUND FLOOR PLAN

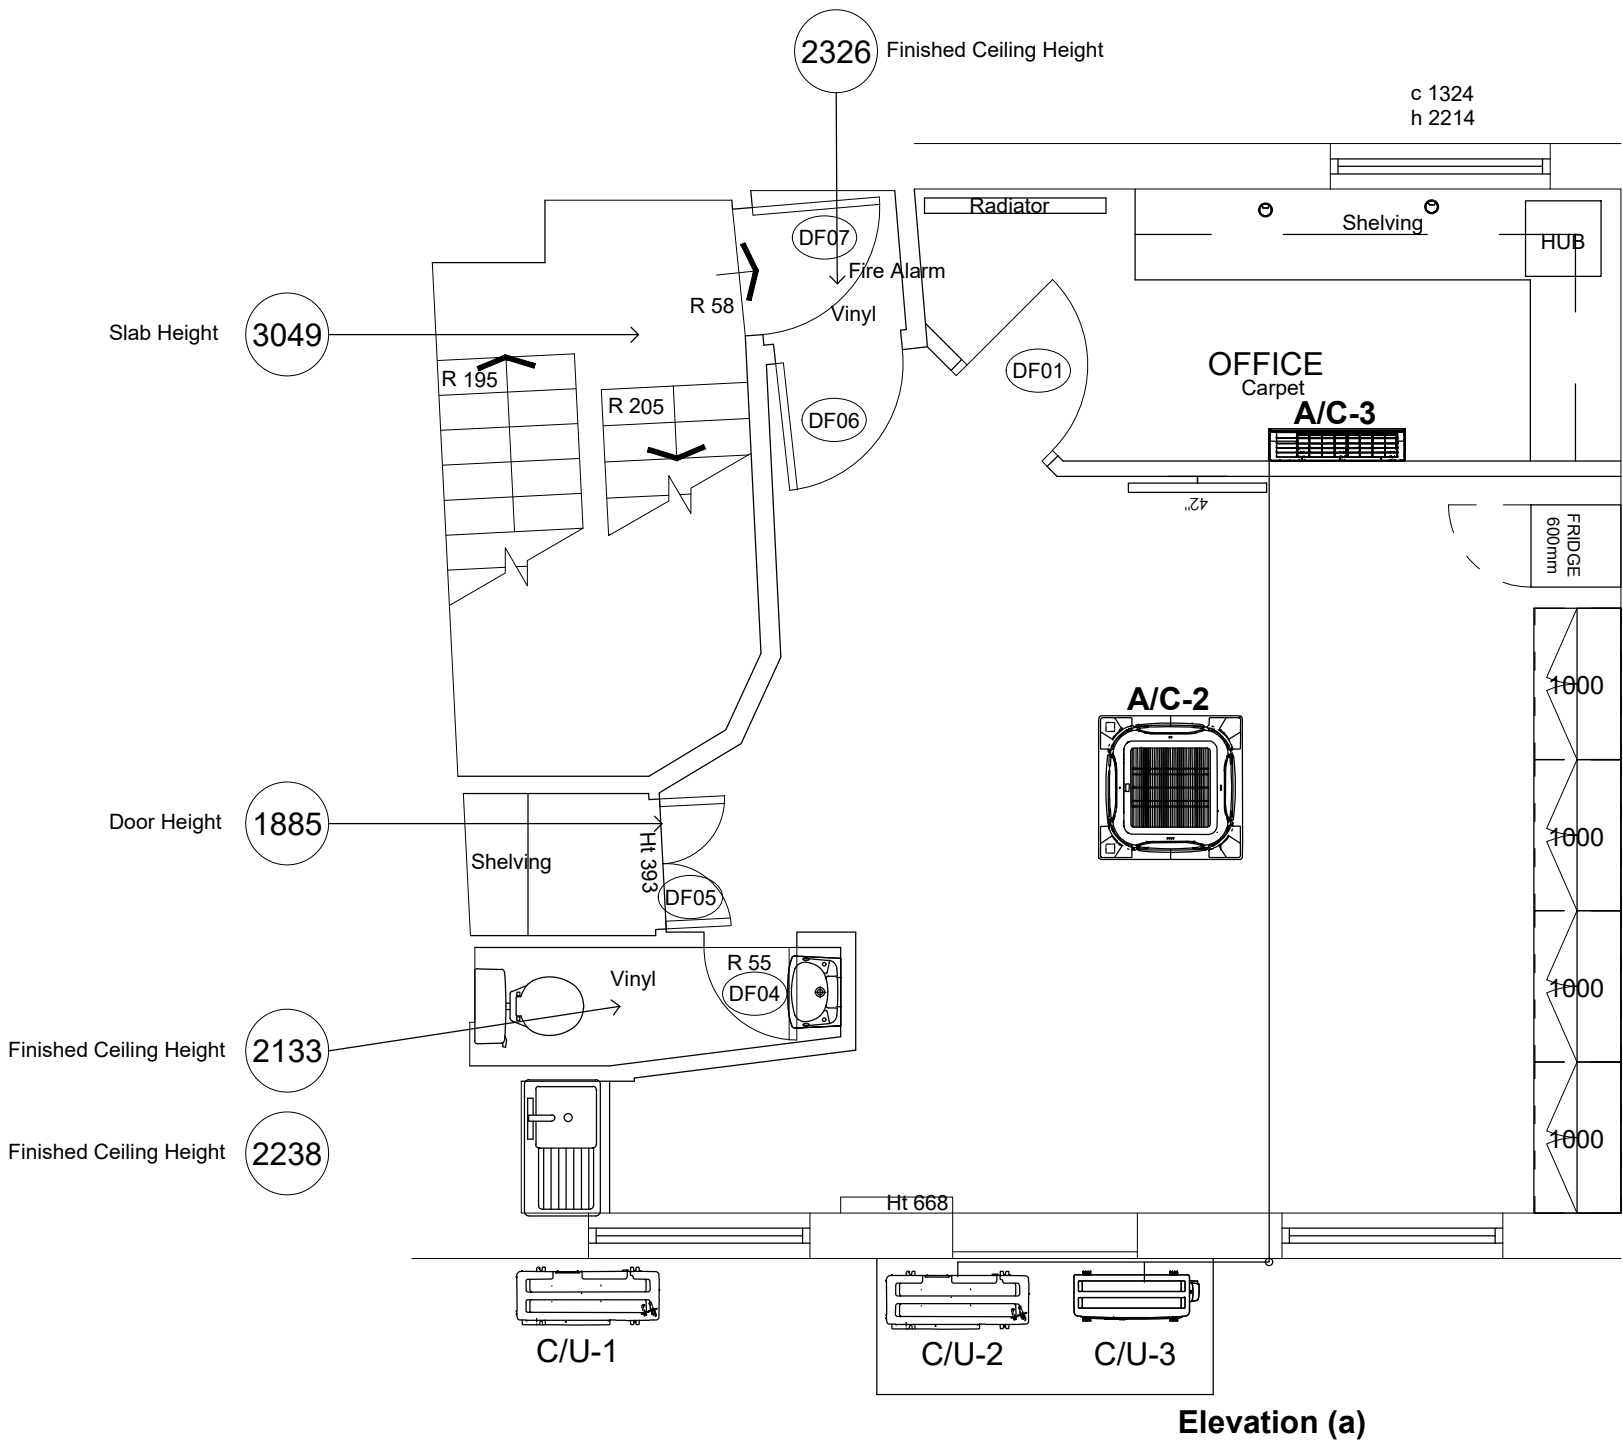

Elevation (a)

FIRST FLOOR PLAN

New Proposed Air Conditioning Shedule

- A/C-1
Daikin FCAG-71
Dimensions H246 x W840 x D840
Weight 24kg
Self-Clean Grill
- C/U-1
RZASG-71
Dimensions H990 x W900 x D320
Weight 60kg
Max Fuse Size 20amp
Sound Pressure 46dba max
- A/C-2
Daikin FCAG-60
Dimensions H289 x W595 x D595
Weight 8kg
- C/U-2
Daikin RXM-60
Dimensions H550 x W765 x D285
Weight 38kg
Max Fuse size 20amp
Sound Pressure 43dba
- A/C-3
Daikin FTXM-25
Dimensions H289 x W780 x D285
Weight 8kg
- C/U-3
Daikin RXM-25
Dimensions H550 x W740 x D285
Weight 45kg
Max Fuse size 10amp
Sound Pressure 43dba

DWG NO:	2037-01	REVISION:	-
CLIENT:	Specsavers		
PROJECT:	12 Colas Mews Kilburn London NW6 4LH		
TITLE:	Existing & Proposed AC Details		
ORIGIN:	EB	CHECKED:	MM
SCALE:	1:50@A1	DATE:	26.07.22