

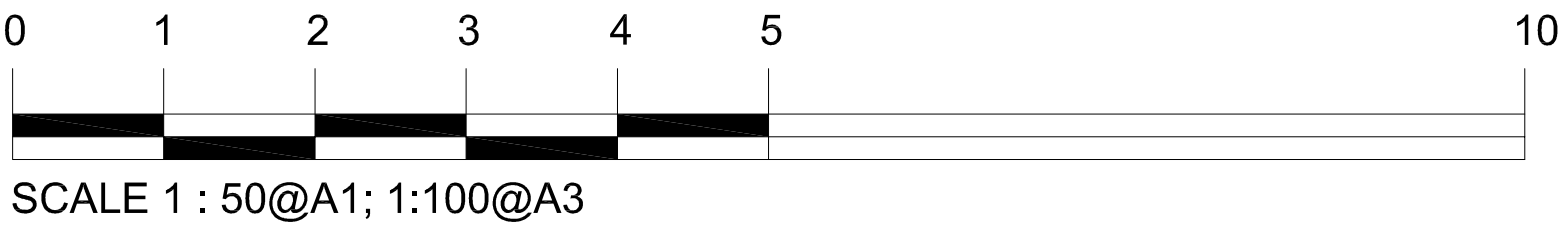
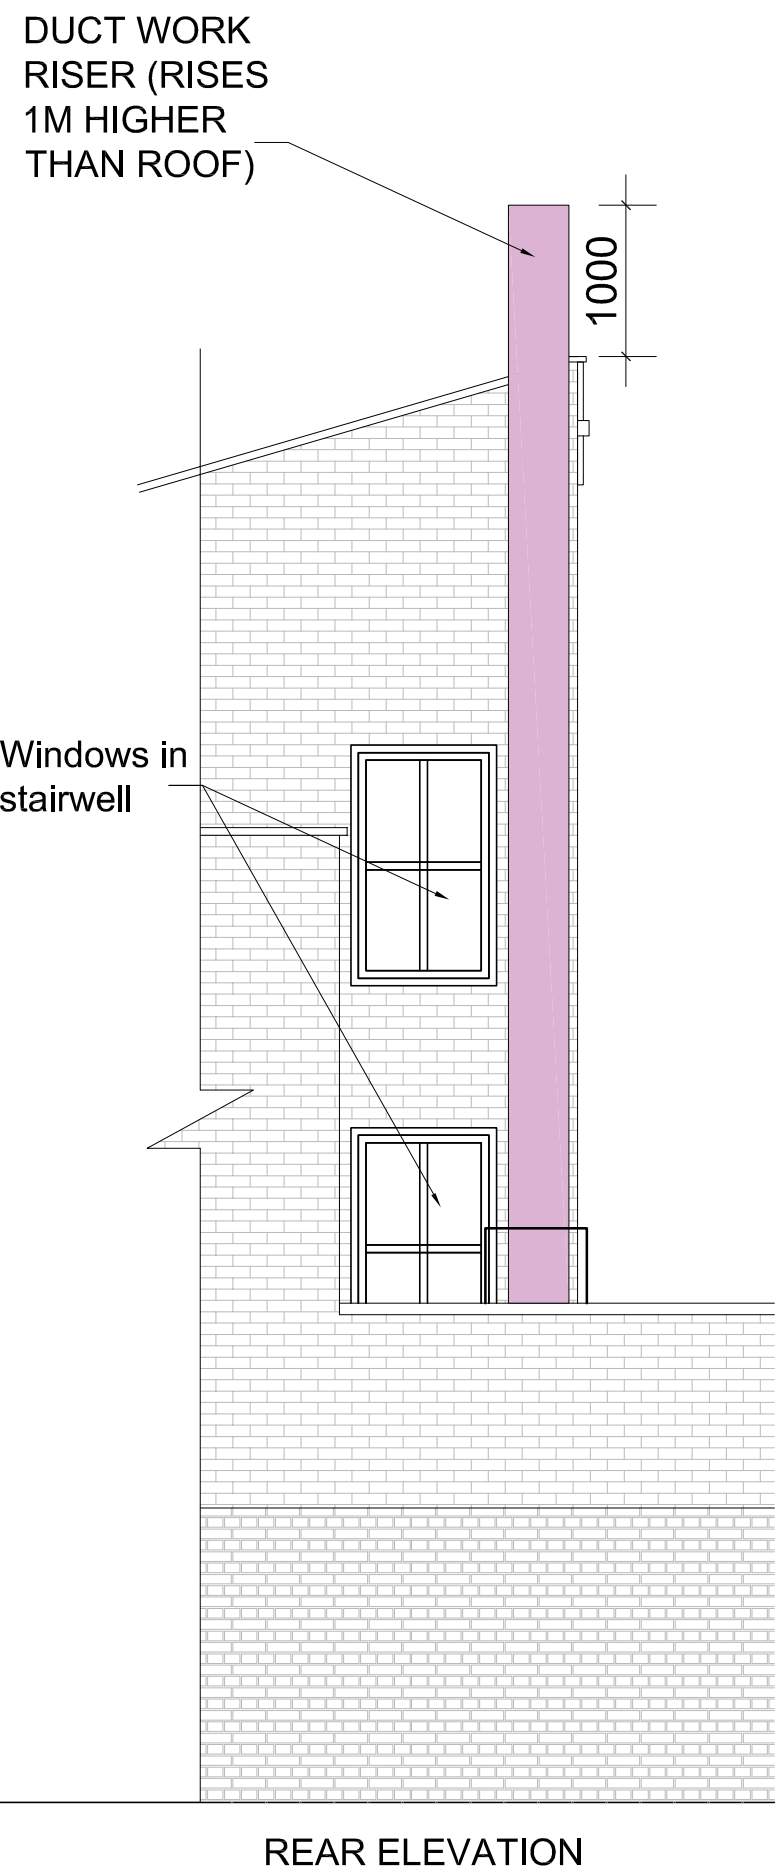


VIEW OF TERRACE

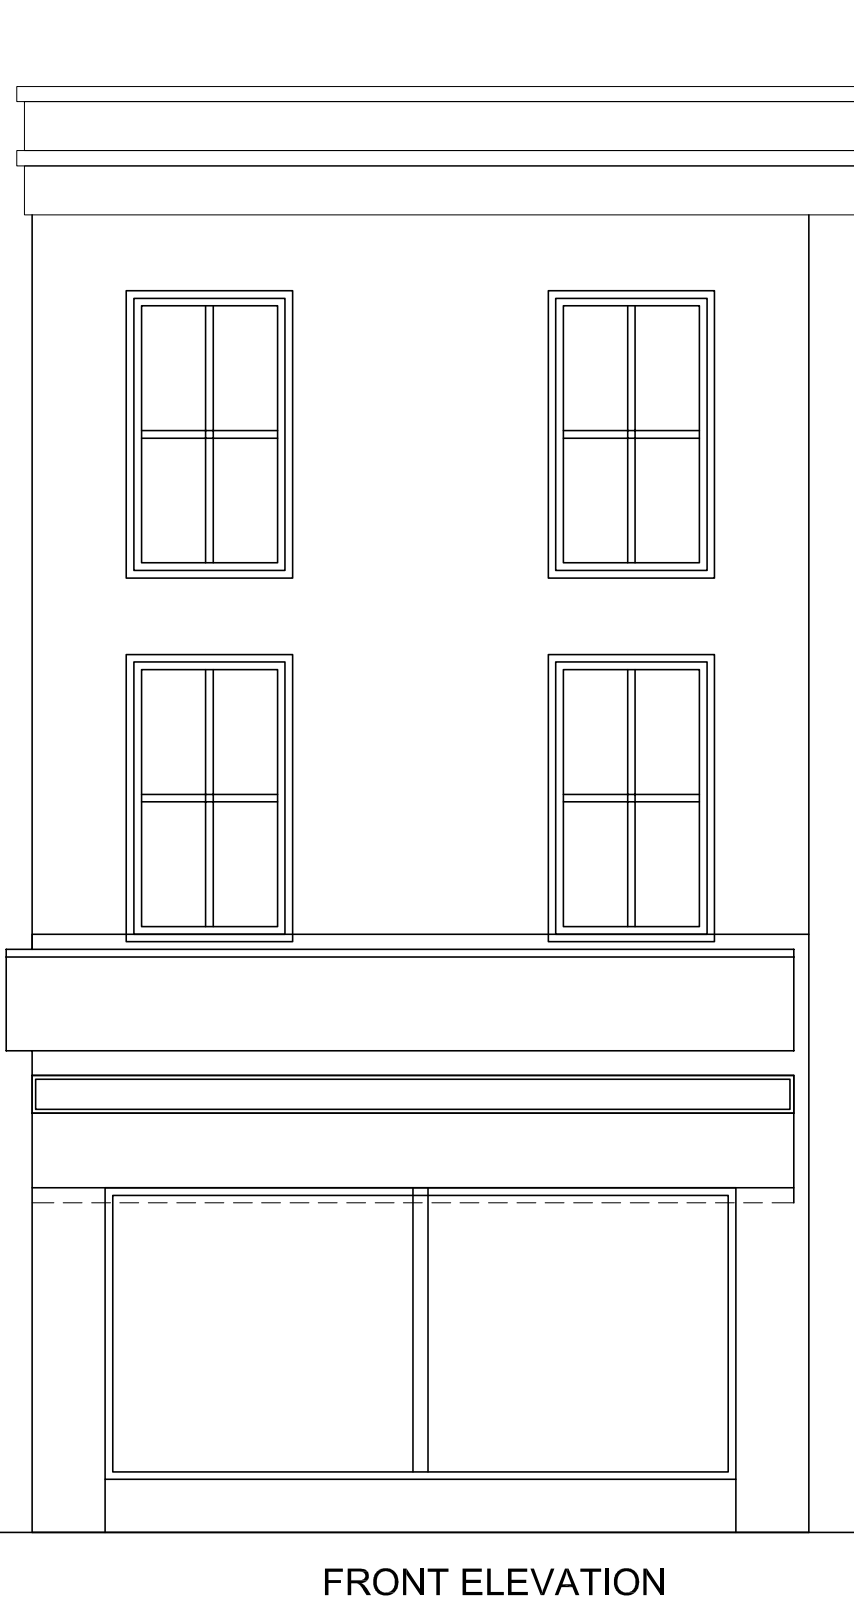

Project Title:
86 Plender Street
London
NW1 0JN
For: Mr Mustafa

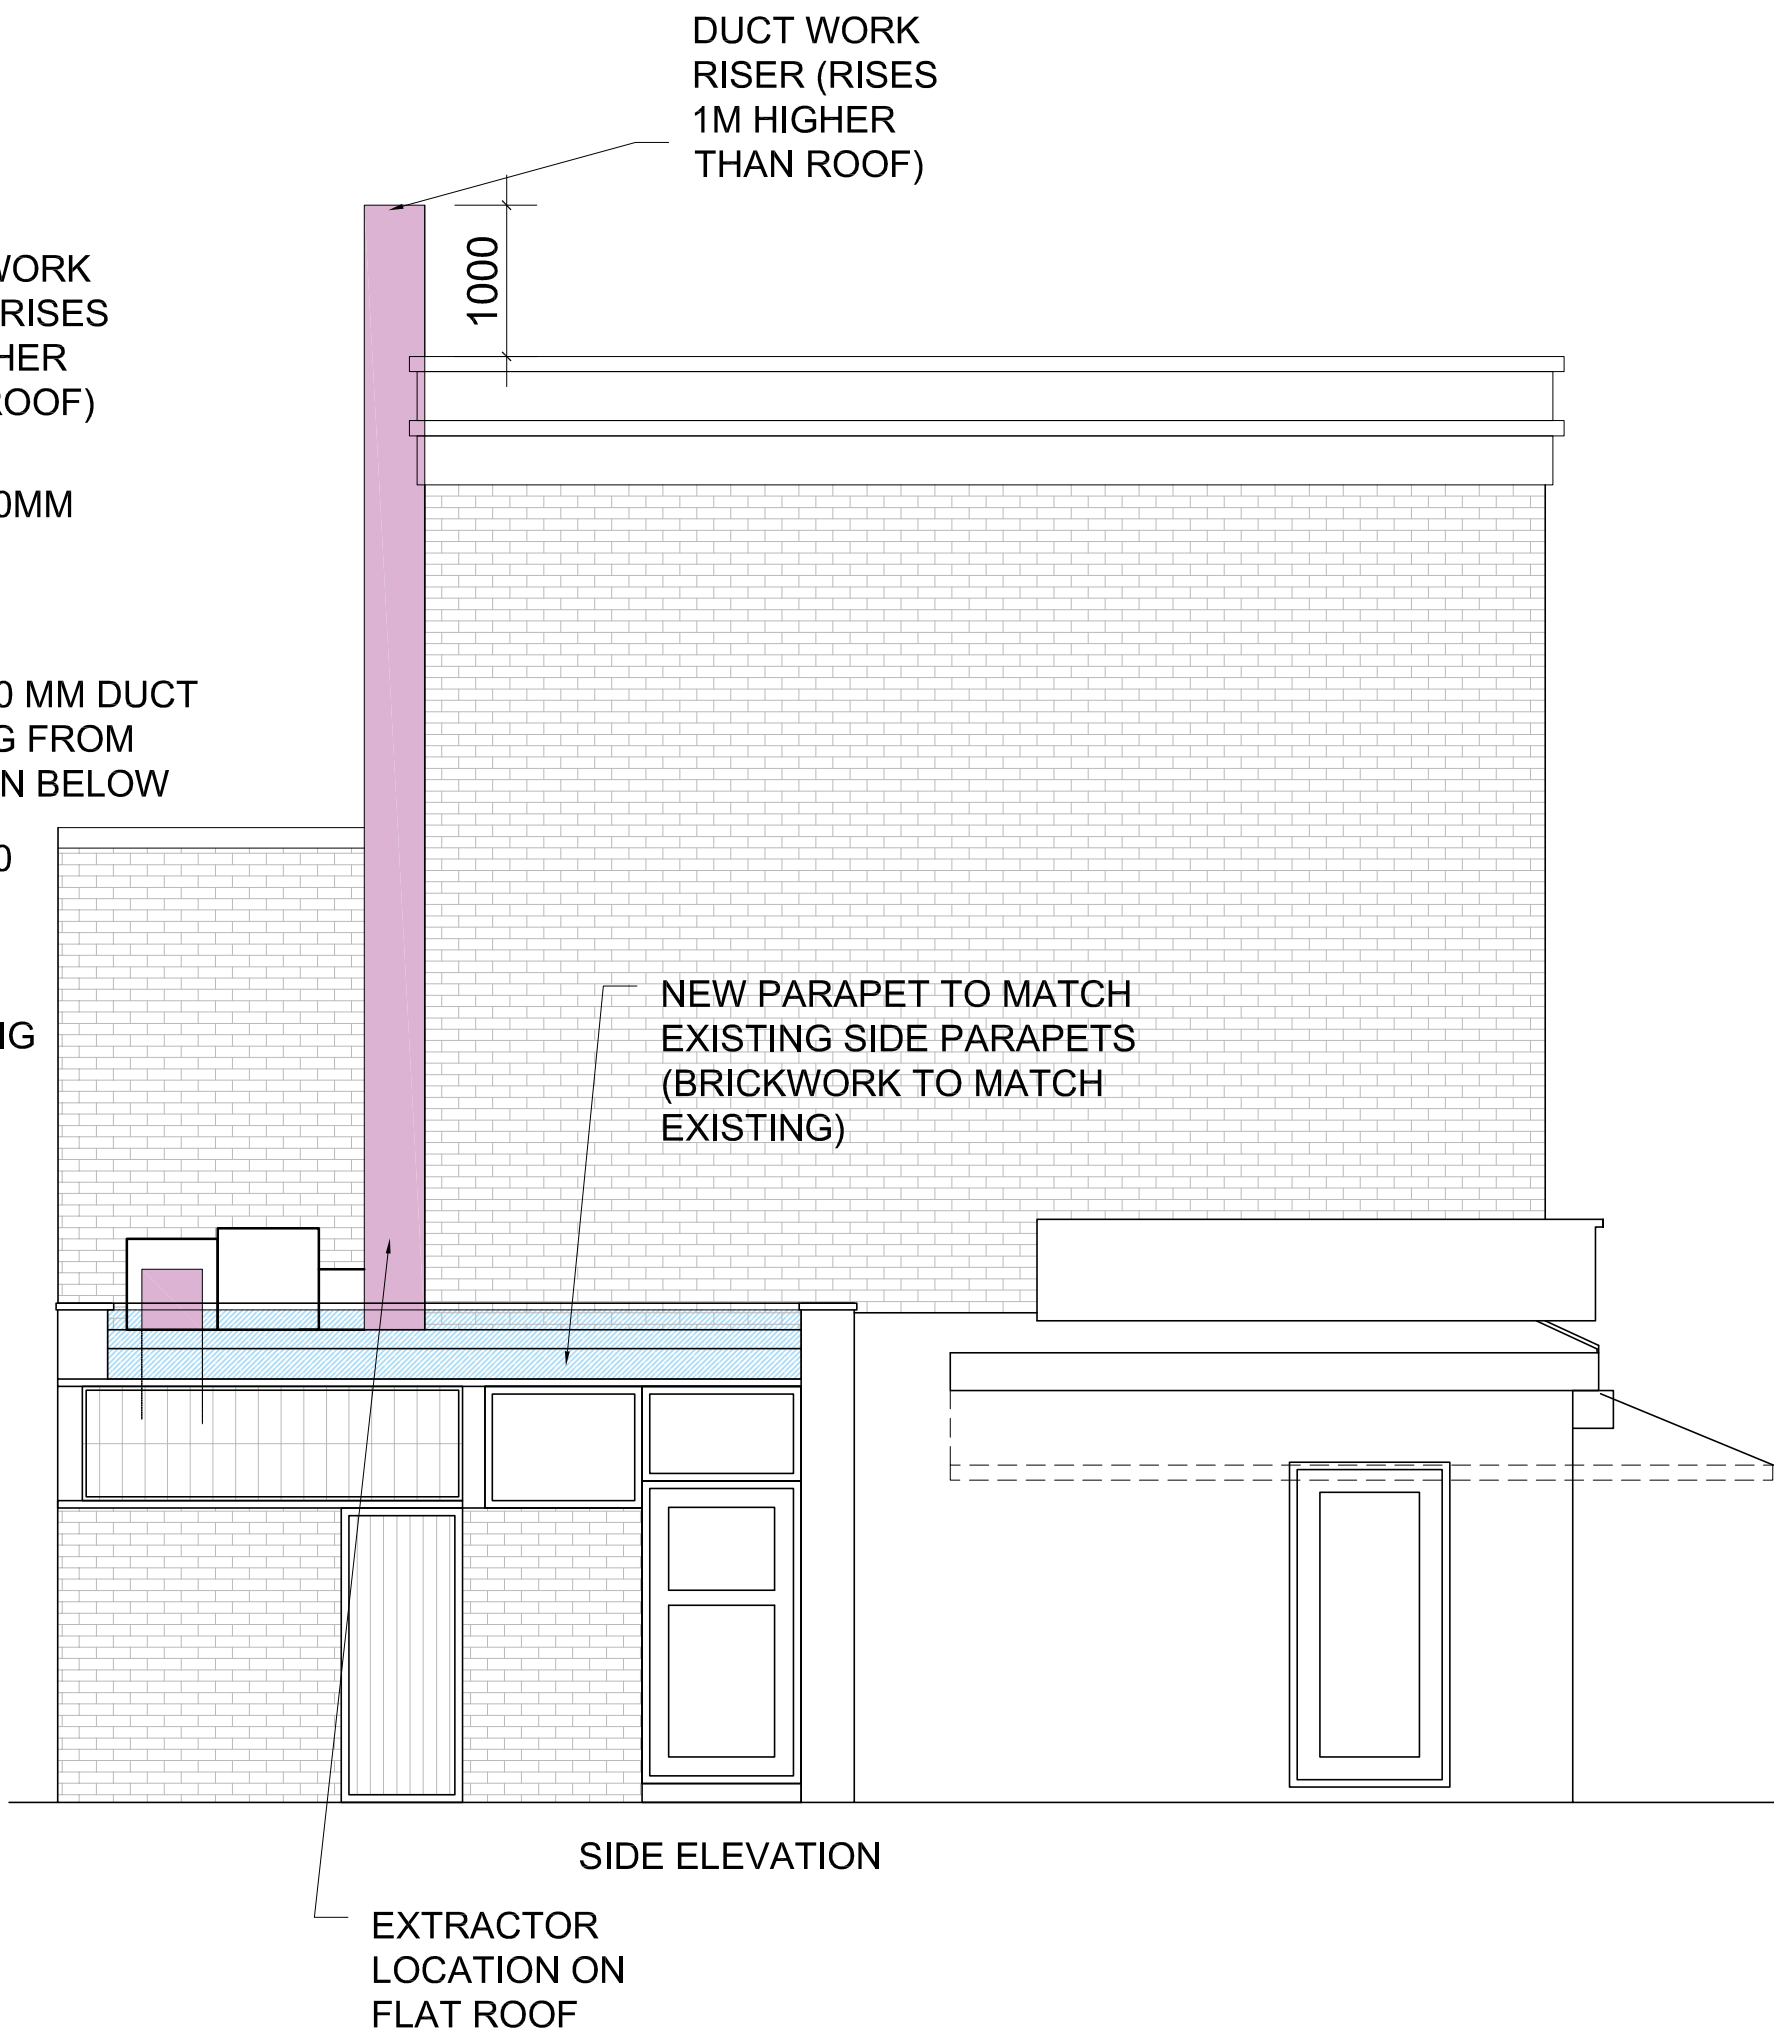

P1	ISSUED FOR PLANNING	18.07.2022	IT
REV	DESCRIPTION:	DATE:	DRAWN

PLANNING			
Drawing Title: PROPOSED FRONT & SIDE ELEVATION FLOOR PLANS			
Scale: 25@A1 50@A3	Date: 18 JUL 2022	Drawn: PMS	Checked: IT
Drawing No: 1340_02_01		Revision P1	

PROPOSED PLANS ELEVATIONS

C:\Users\lrfan\Dropbox\Del\1340 - Nw10 - cade\Drawing1.dwg