

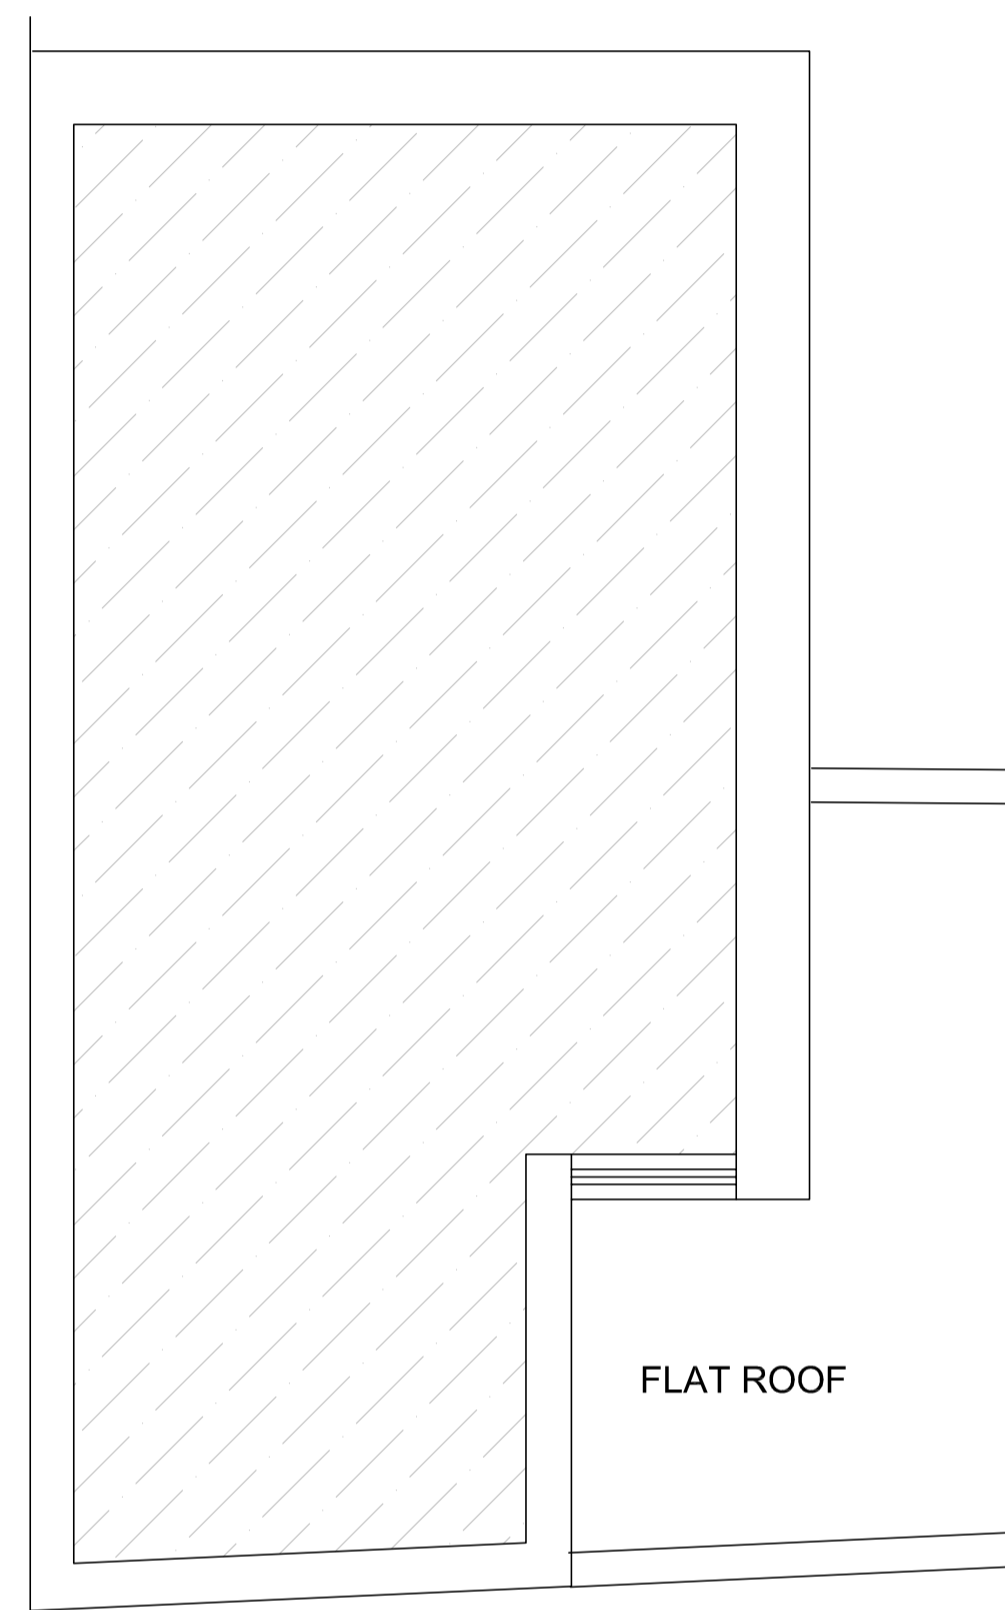



EXISTING GROUND FLOOR PLAN
1:50 @ A1

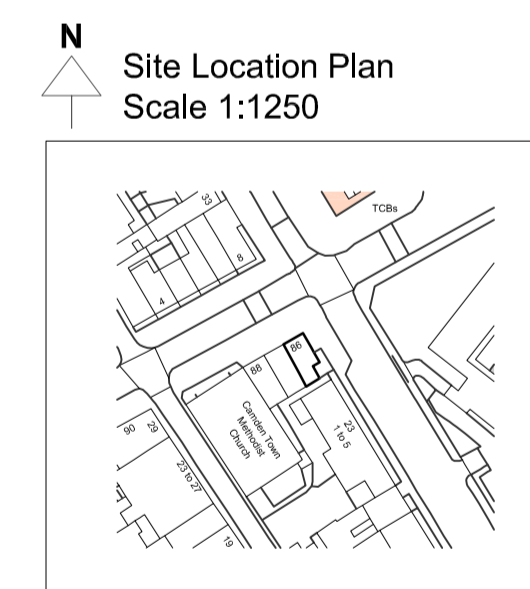

EXISTING FIRST FLOOR PLAN
1:50 @ A1

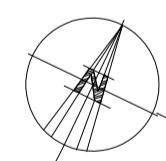

P1	ISSUED FOR PLANNING	18.07.2022	IT
REV	DESCRIPTION:	DATE:	DRAWN

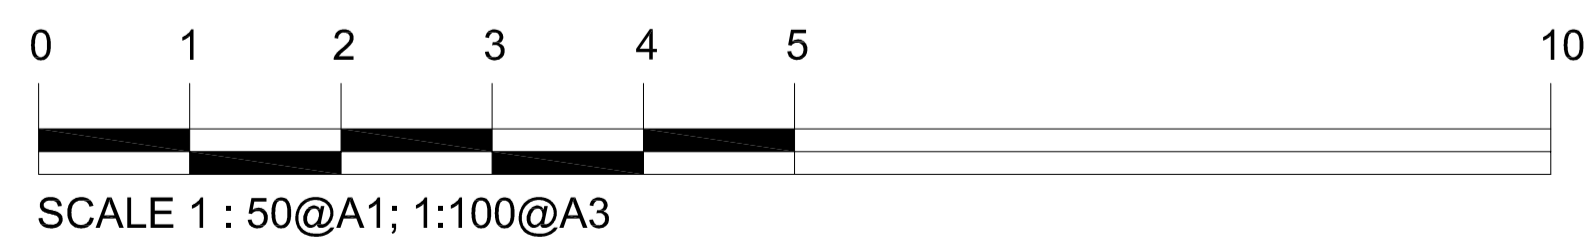

Project Title:
86 Plender Street
London
NW1 0JN
For: Mr Mustafa



PLANNING			
Drawing Title: EXISTING FRONT & SIDE ELEVATION FLOOR PLANS			
Scale: 25@A1 50@A3	Date: 18 JUL 2022	Drawn: PMS	Checked: IT
Drawing No: 1340_00_01		Revision P1	

EXISTING PLANS ELEVATIONS