


All levels and dimensions to be checked on site prior to construction / fabrication; report discrepancies immediately.  
Do not scale dimensions from this drawings.  
This drawing is copyright protected.


REVISION

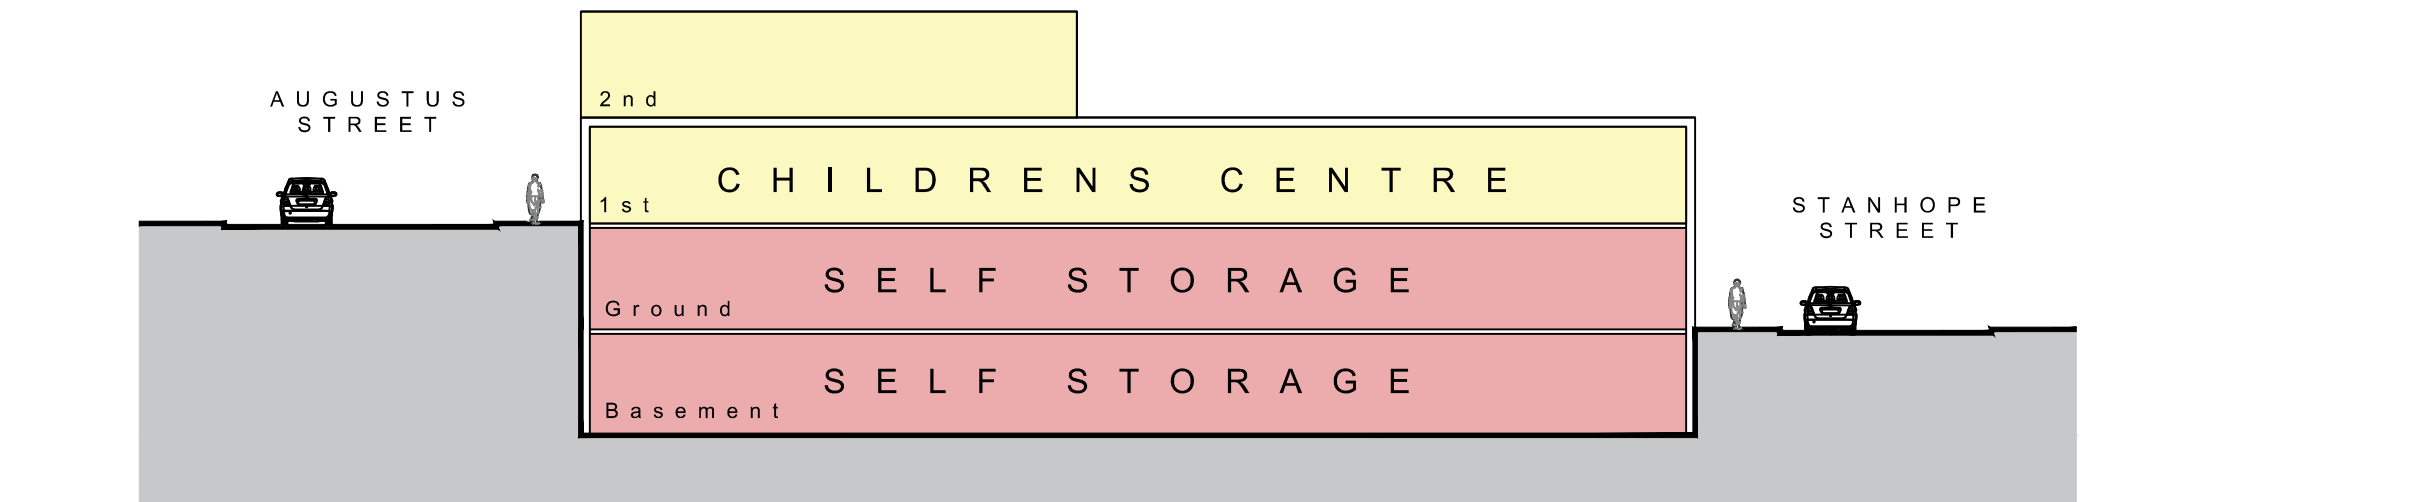


INDICATIVE SECTION 1:250



GROUND FLOOR PLAN 1:500

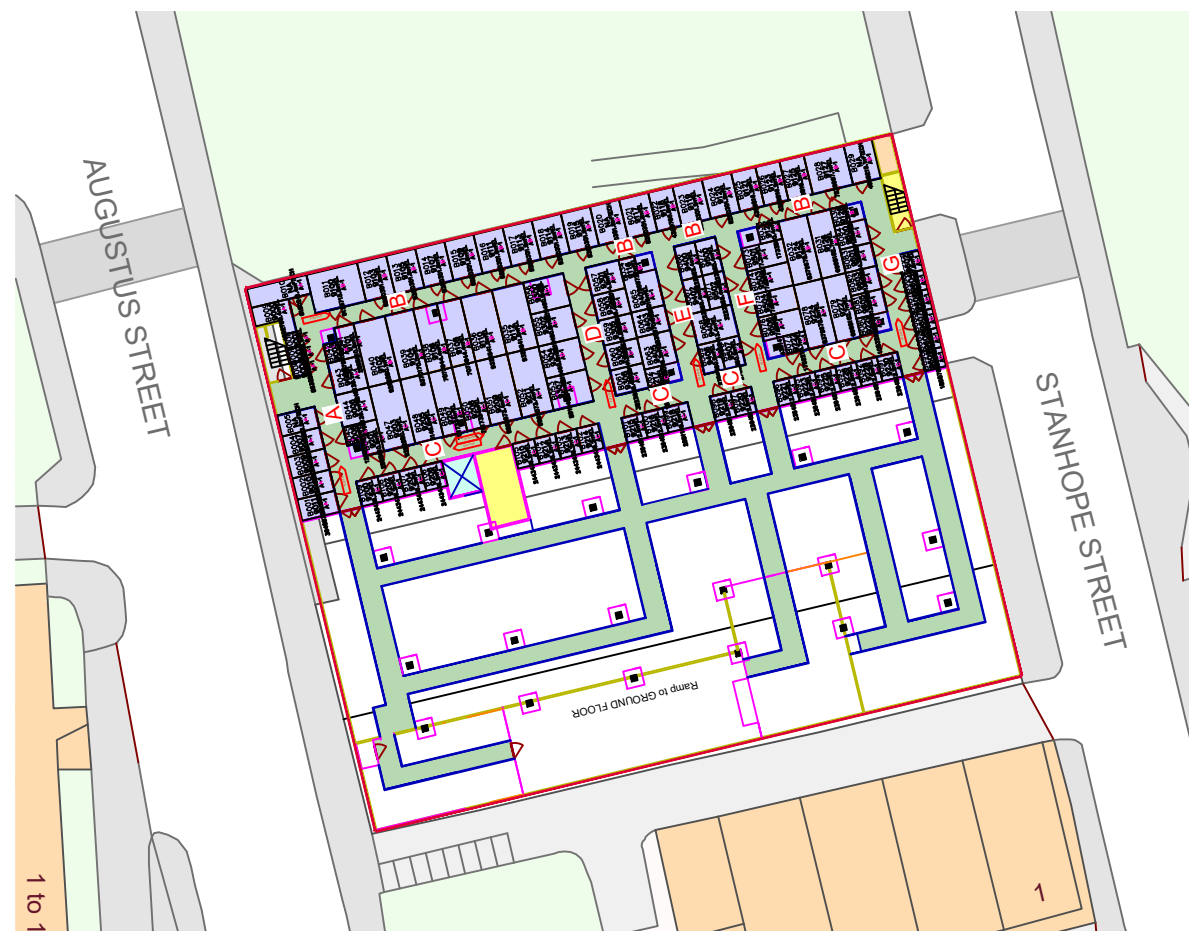

BASEMENT PLAN 1:500

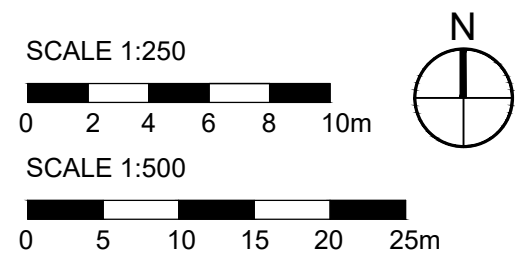

| SCALE | DATE   | DRAWN | CHECKED |
|-------|--------|-------|---------|
| 1:500 | 260722 | AF    |         |

PROJECT  
SHURGARD UK  
EUSTON  
LONDON: NW1 3FL

DRAWING  
Floor plans & Section

**Threesixty Architecture**  
10 MONTROSE STREET  
GLASGOW  
G1 1RE  
0141 229 7575  
www.360architecture.com

DRAWING No.  
22-14100-D-001