




3 Communal Entrance Jamb Detail
1:5

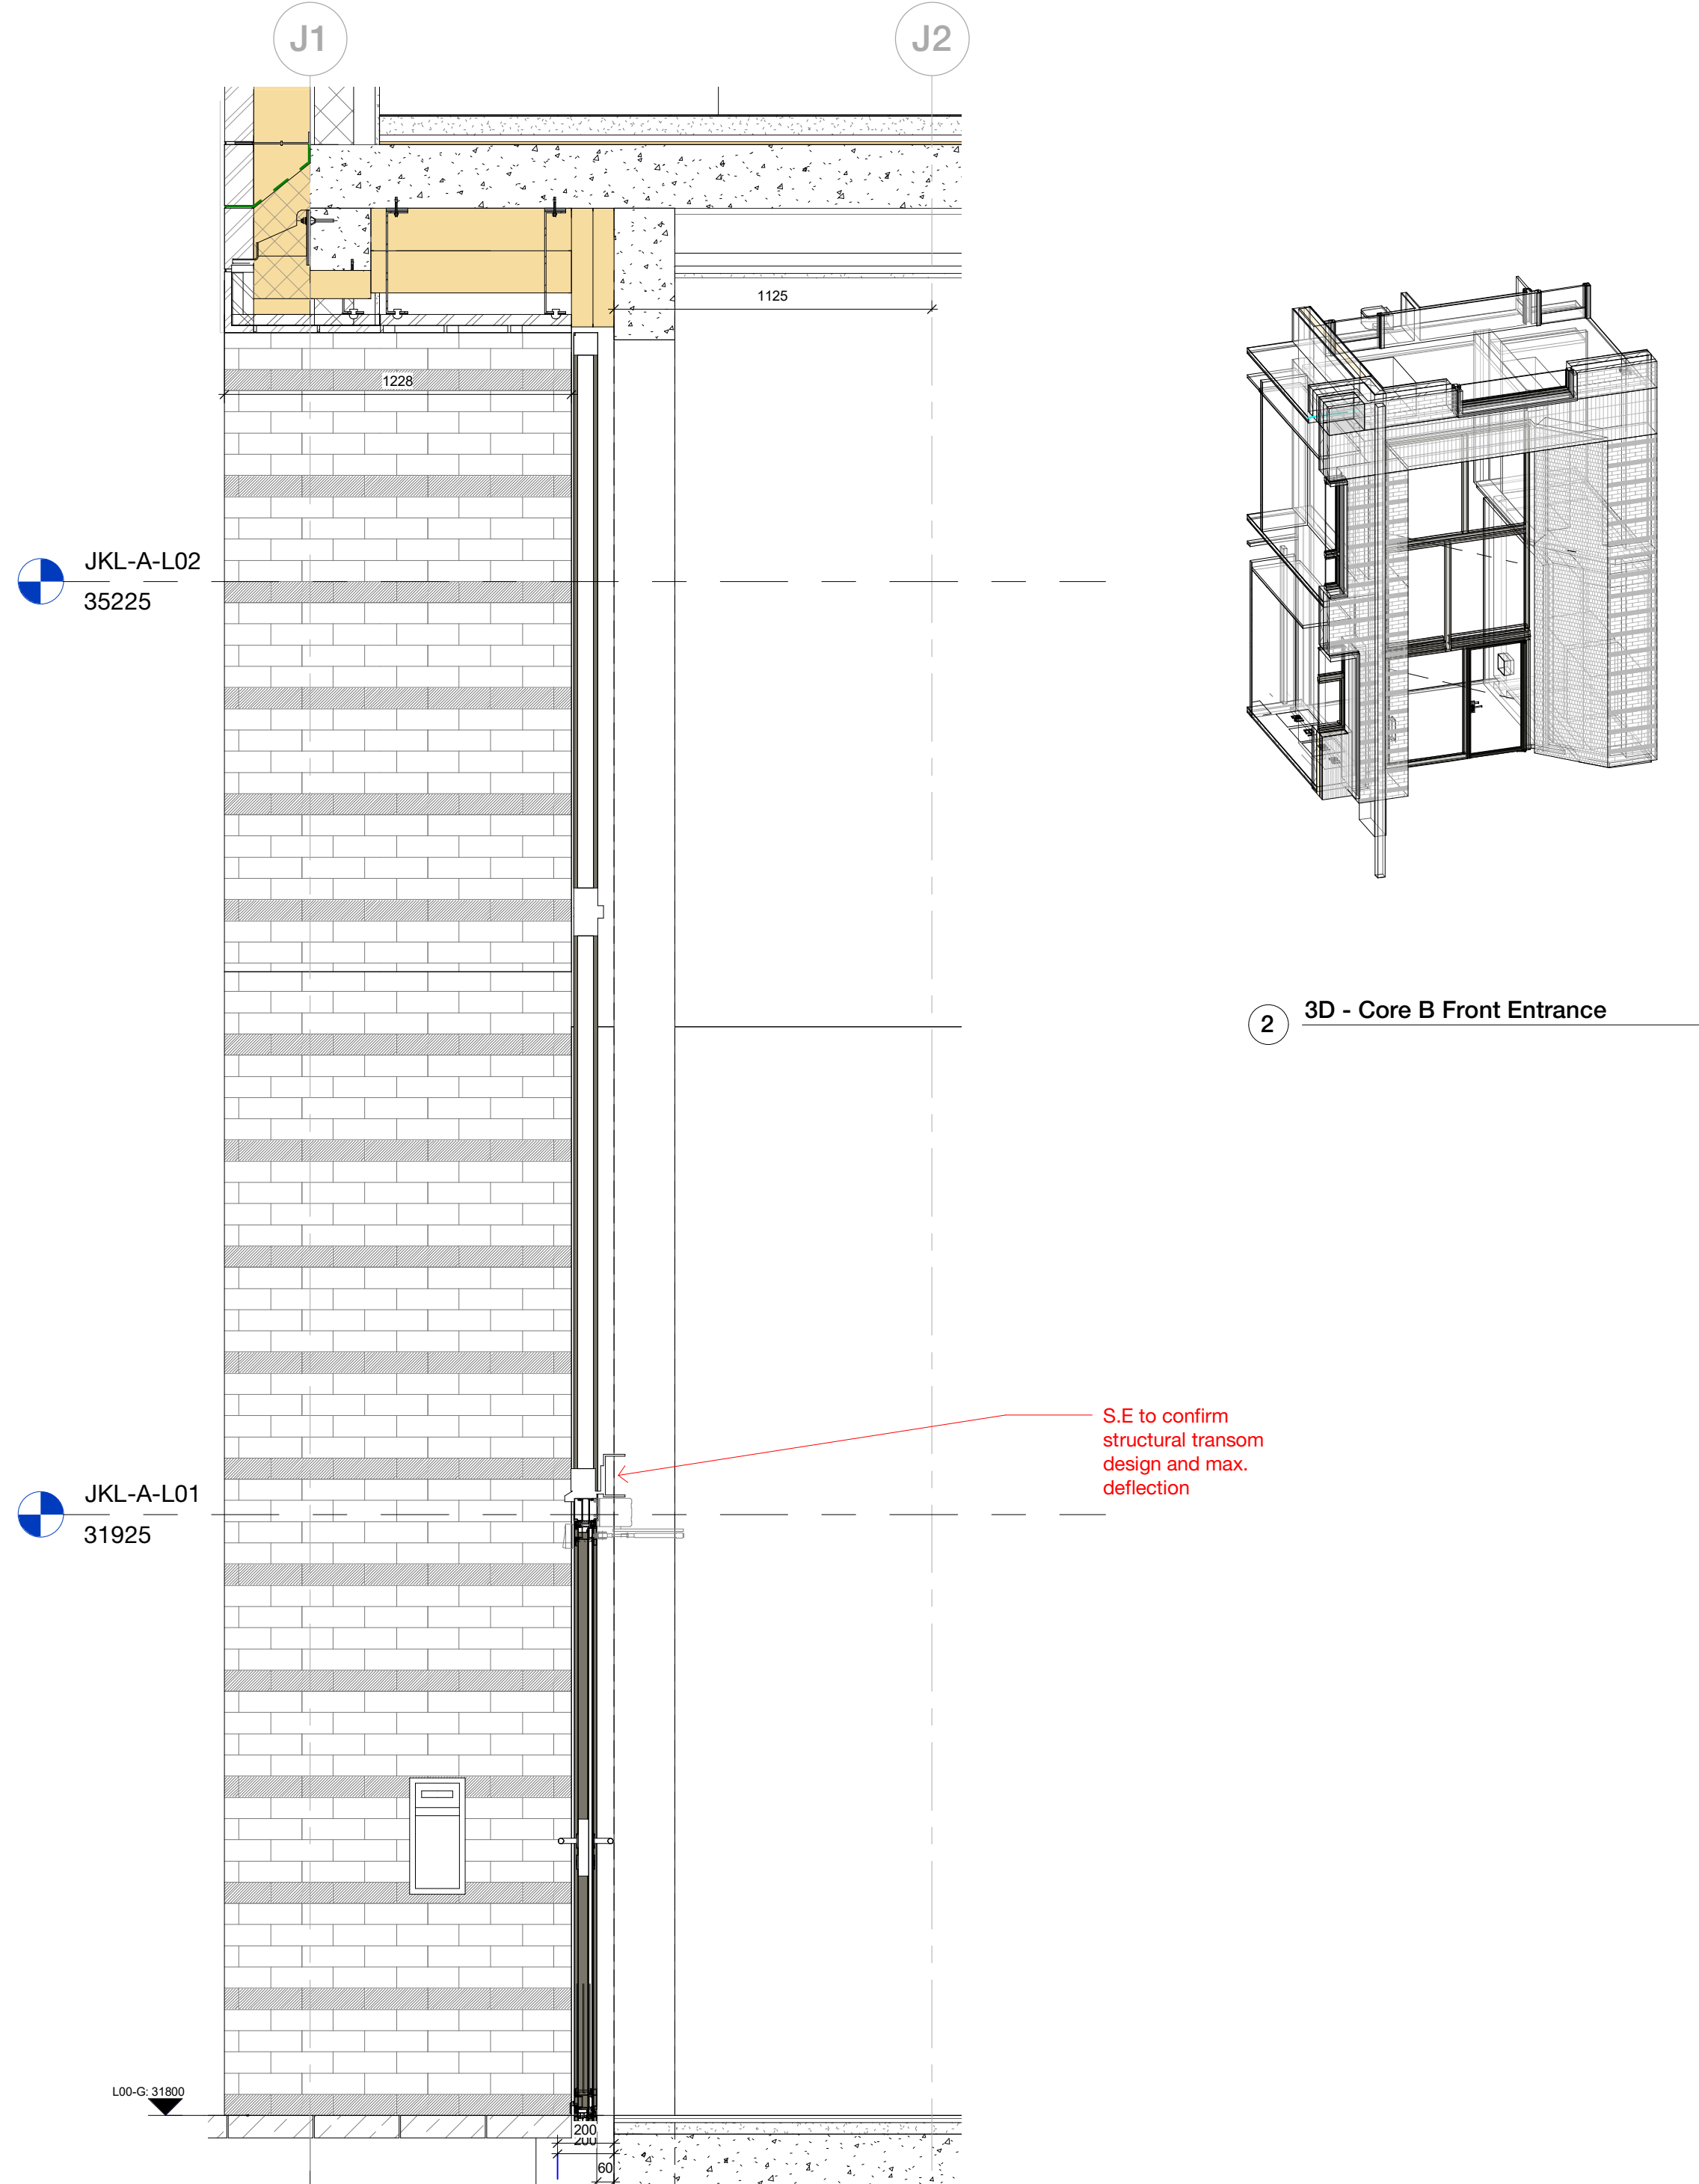

4 Core B Front Entrance Section
1:20

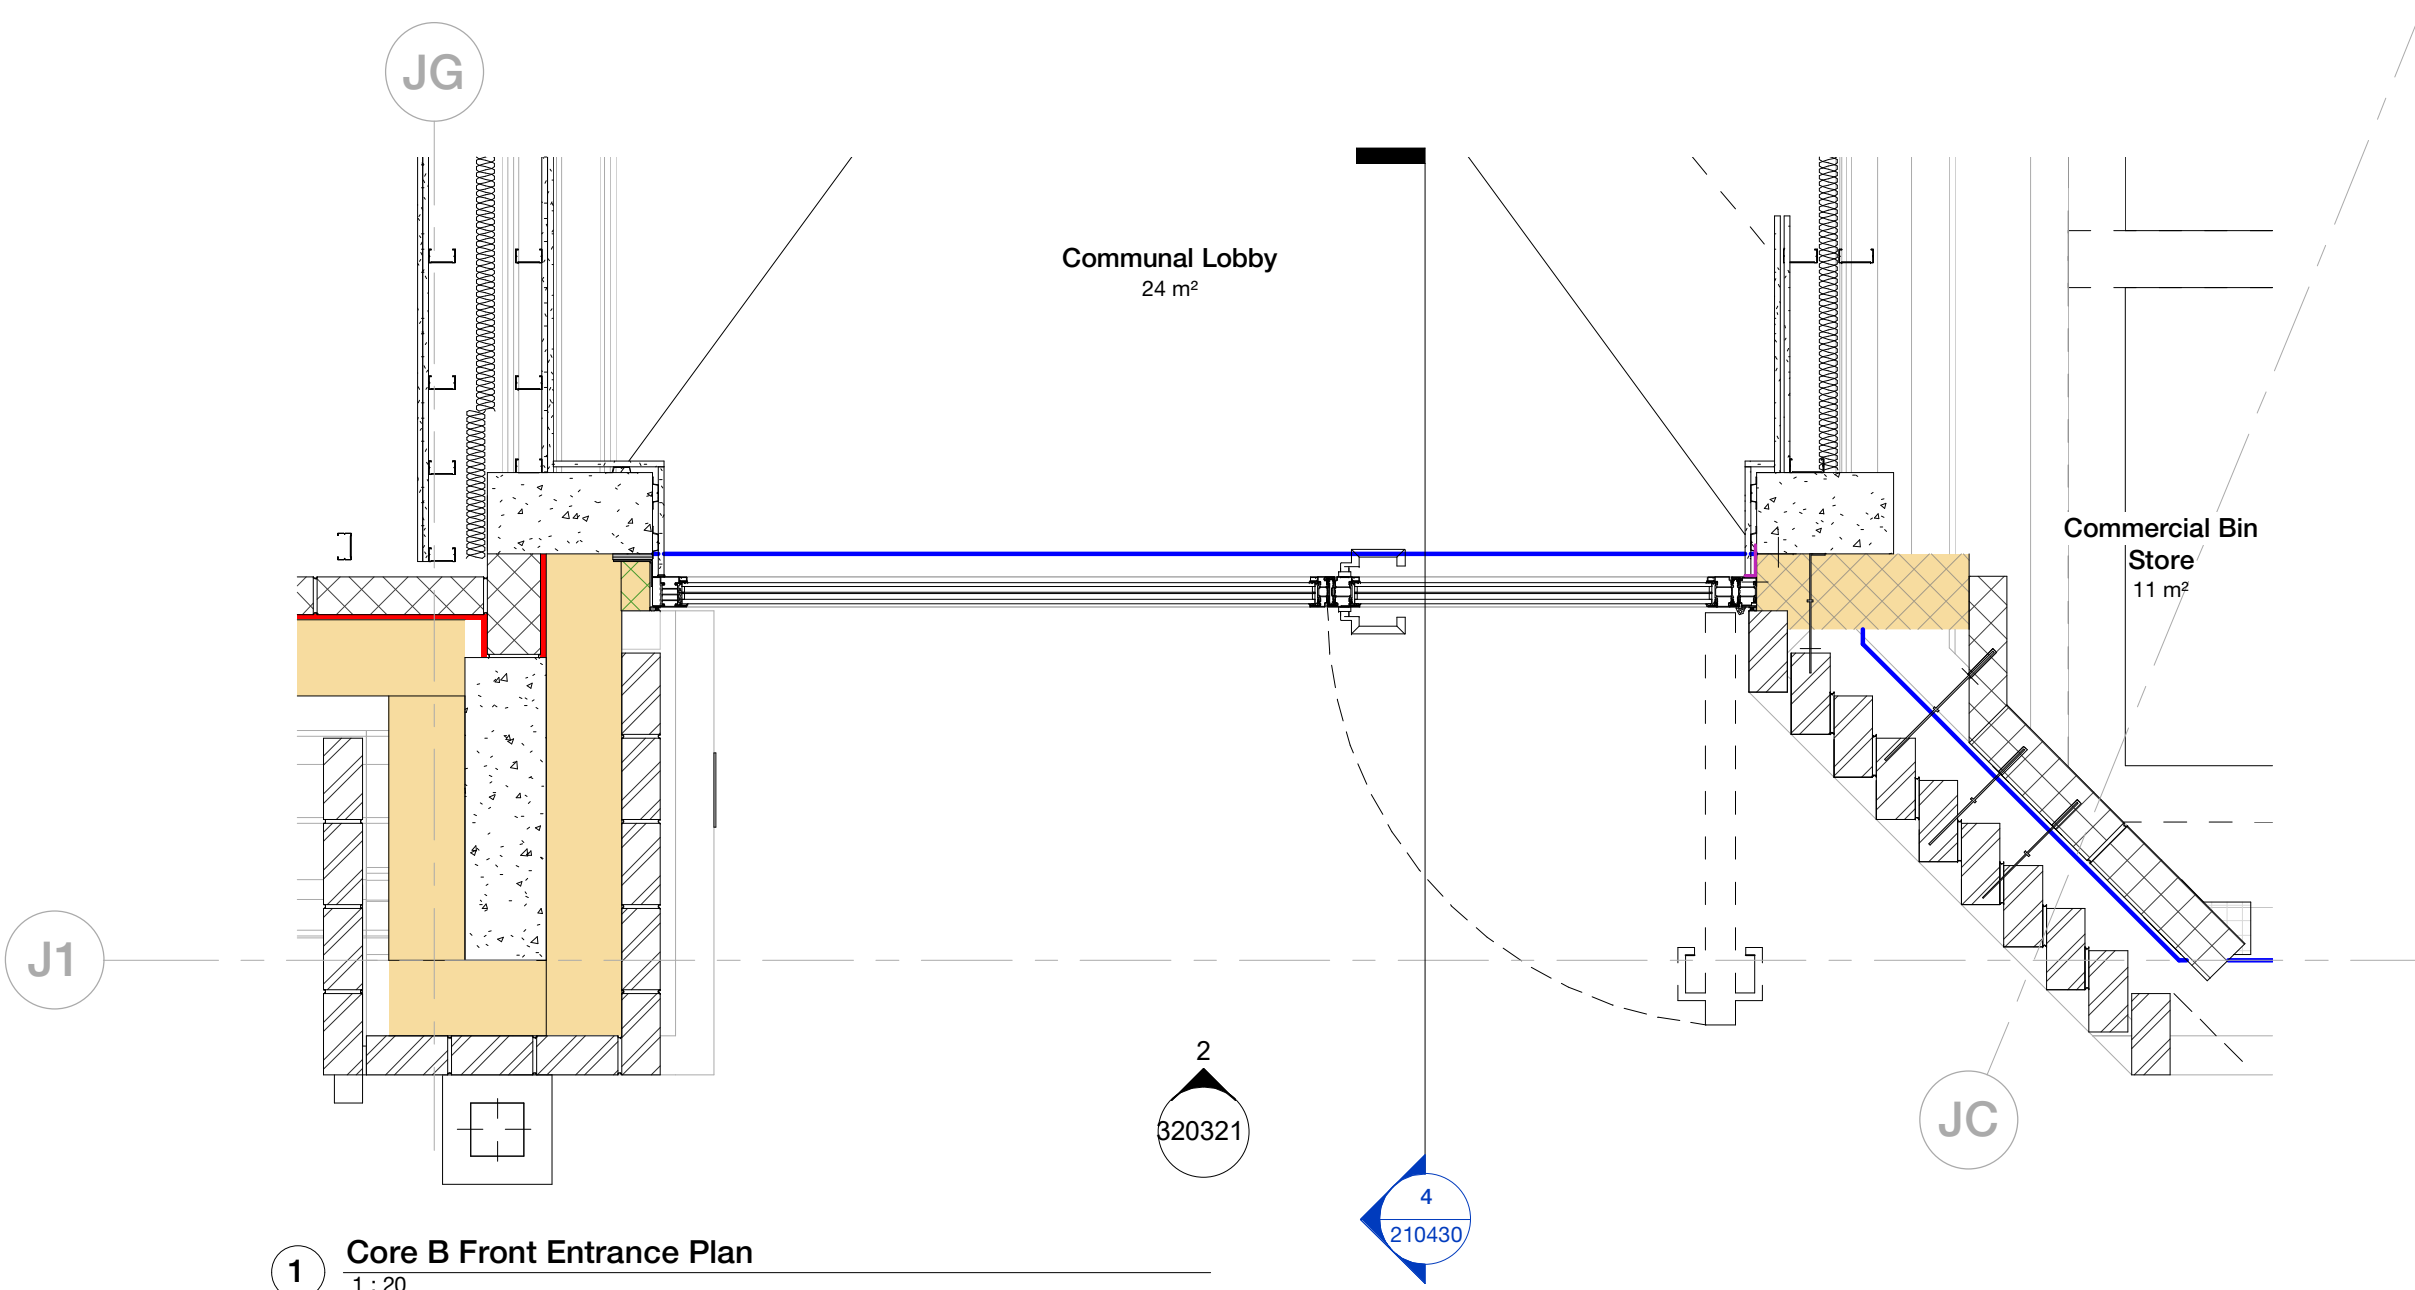

1 Core B Front Entrance Plan
1:20

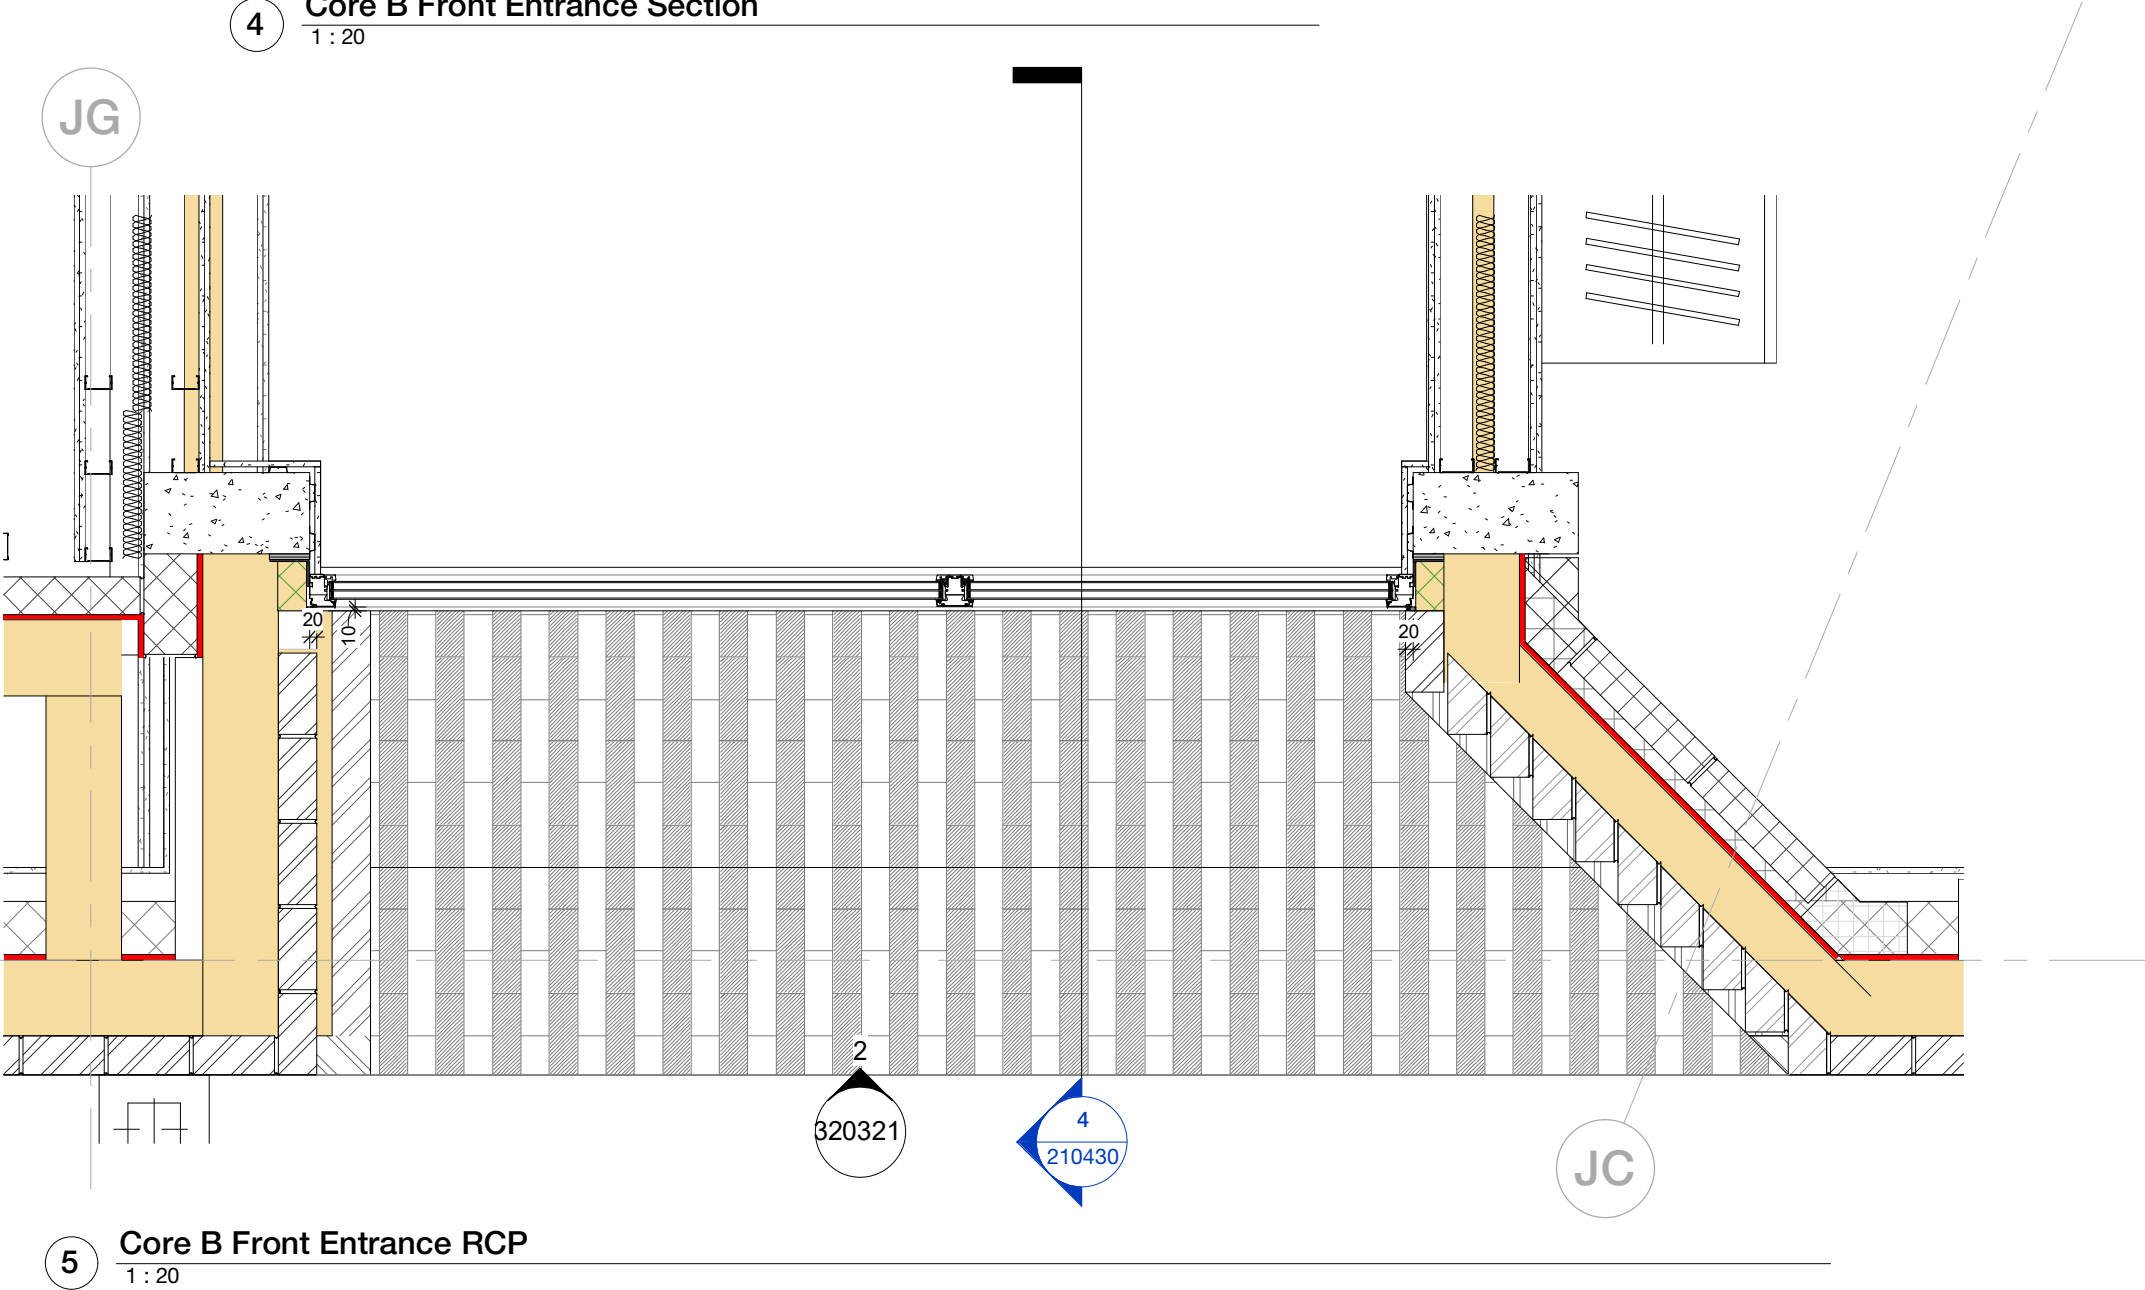

5 Core B Front Entrance RCP
1:20

Copyright Hawkins\Brown Architects
No implied licence exists. This drawing should not be used to calculate areas for the purposes of valuation. Do not scale this drawing. All dimensions to be checked on the site by the contractor and such dimensions to be their responsibility. All work must comply with relevant British Standards and Building Regulations requirements. Drawing errors and omissions to be reported to the architect. To be read in conjunction with Architect's specification and other consultant information.

Rev	Description	Date
P1	Issued for Coordination	12/08/21



159 St John Street
London EC1V 4QJ
mail@hawkinsbrown.com
hawkinsbrown.com

Hawkins\Brown

Project
Agar Grove Phase 1c
Block JKL

Drawing
Communal Entrance Setting Out

Scale @ A1 As indicated		Date Aug 2021	
Drawn By TC		Checked By JW	
Job Number 1423-C	Status S1	Purpose of Issue Coordination	
Drawing No. AGV-HBA-JKL-ZZ-DR-A-210430			Rev P1

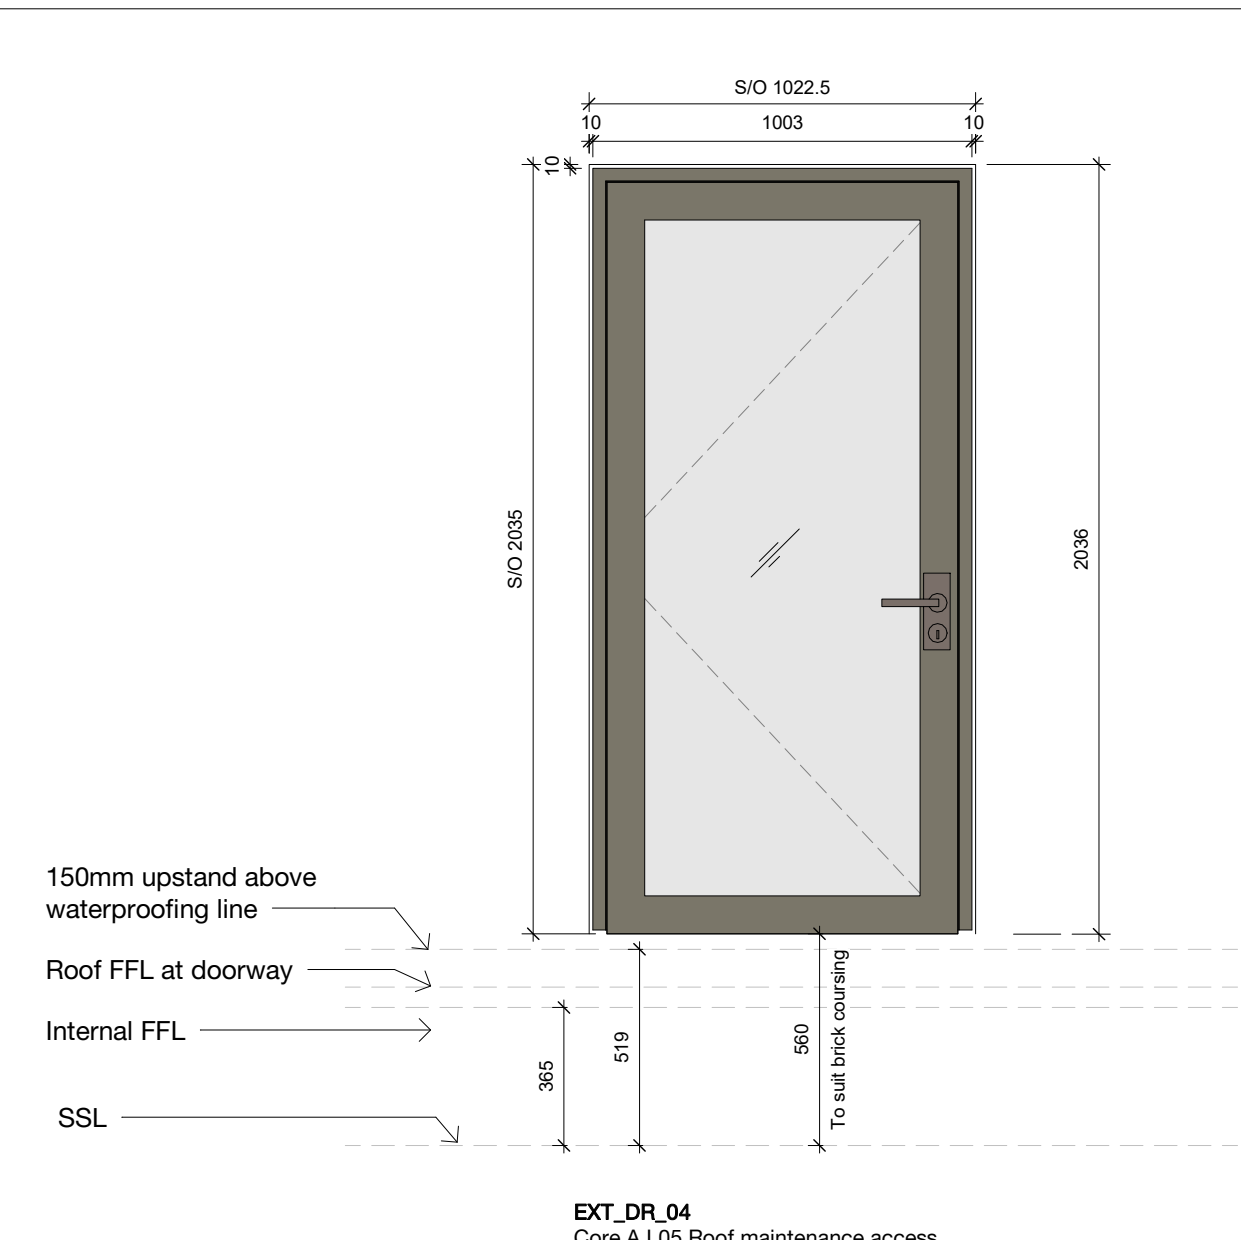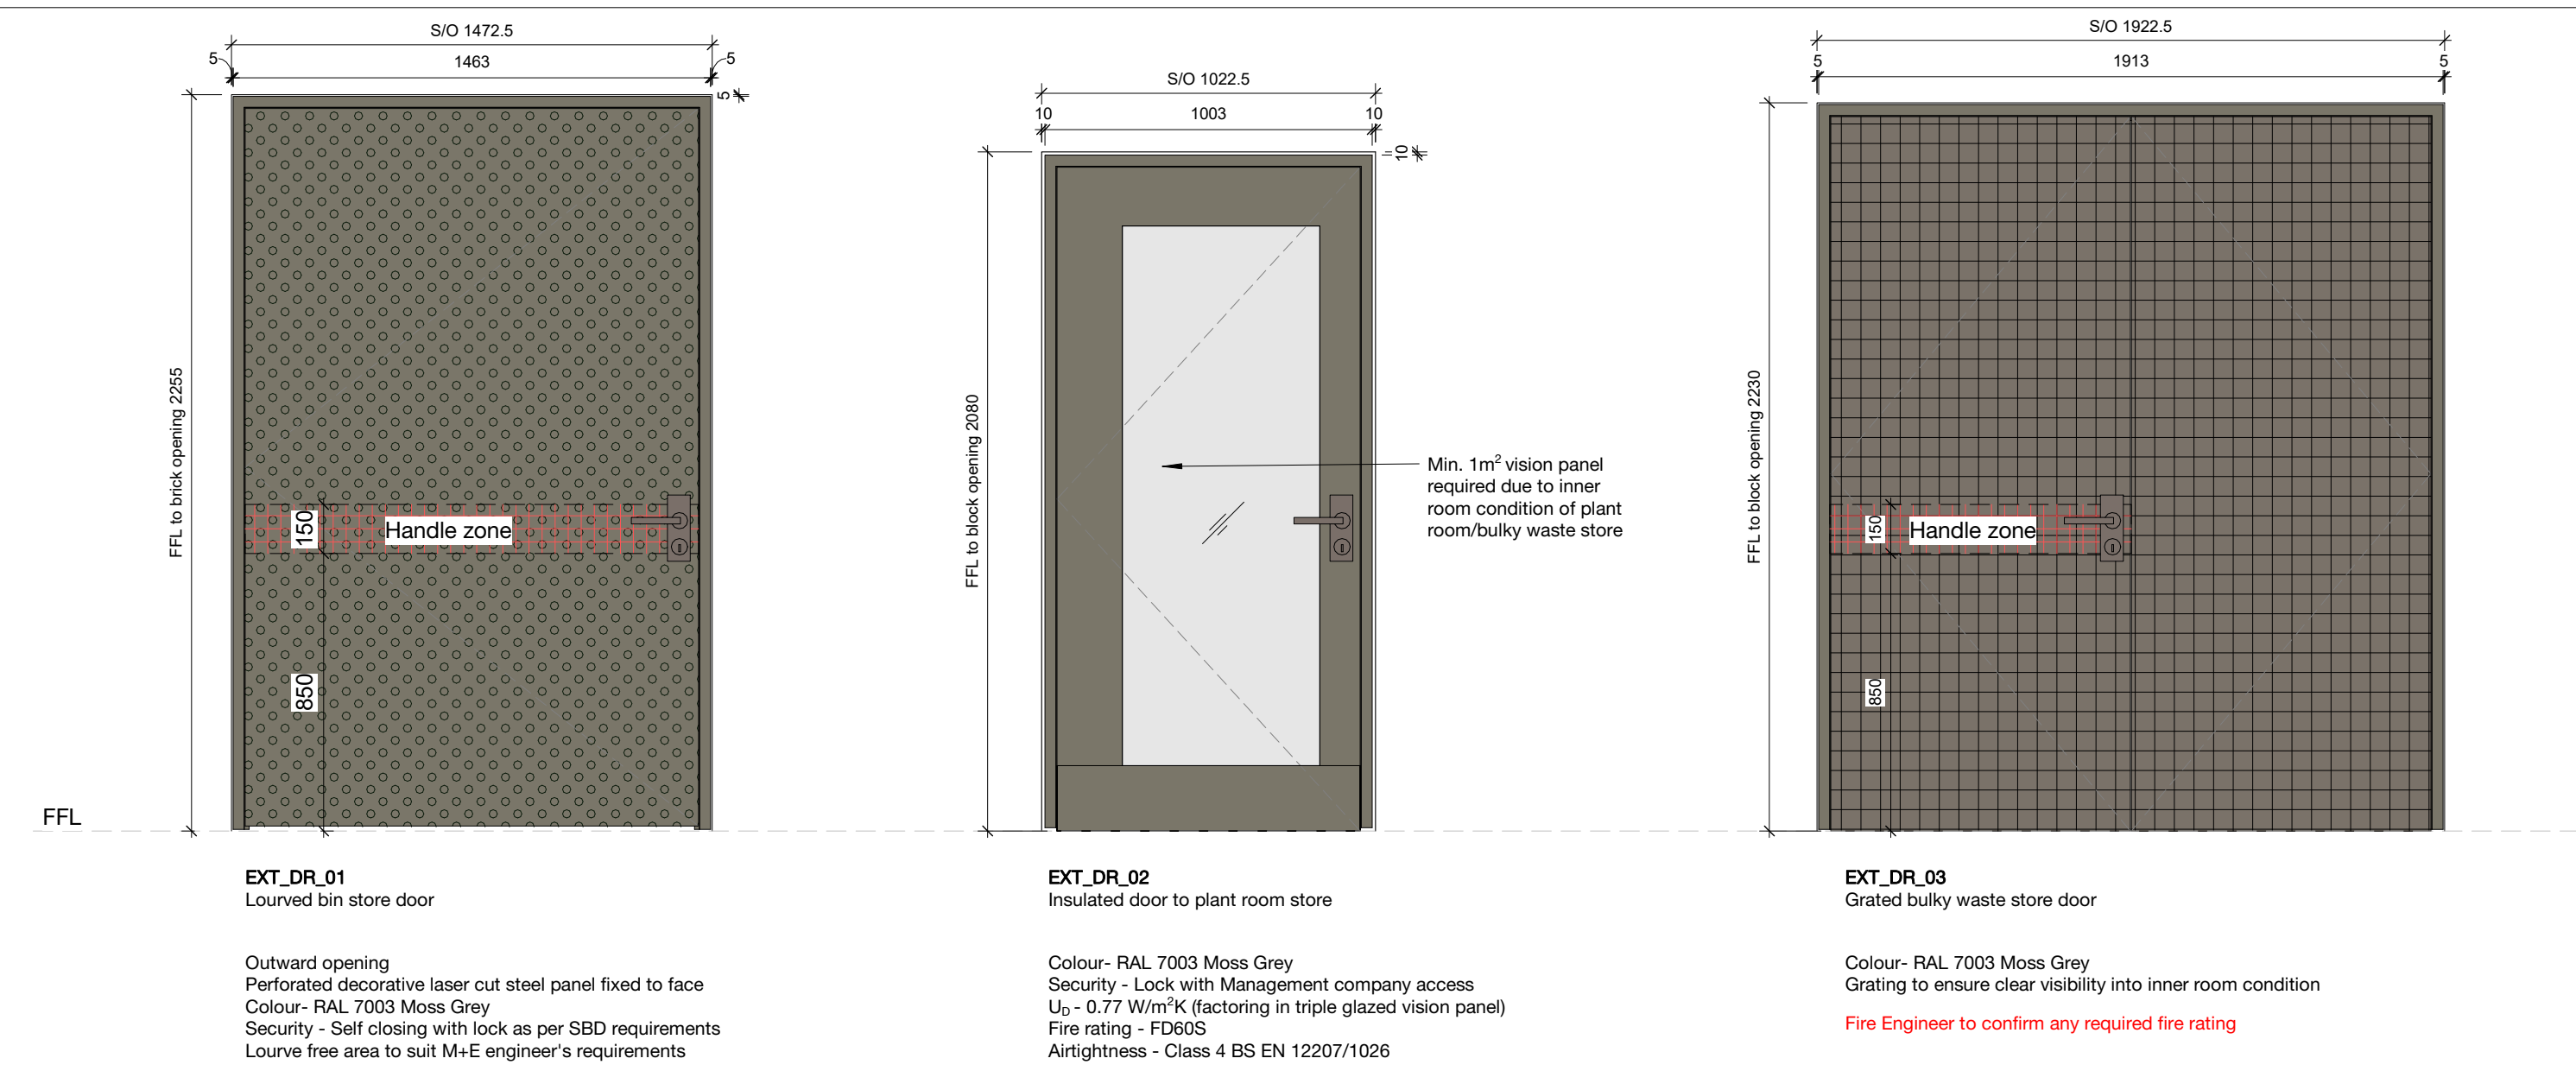


External Door Types Schedule	
Type Mark	Count

EXT_DR_01	4
EXT_DR_02	3
EXT_DR_03	1
EXT_DR_04	1
EXT_DR_05	2
EXT_DR_06	6
EXT_DR_07	2
EXT_DR_08	1
EXT_DR_09	3


Copyright Hawkins\Brown Architects
No implied licence exists. This drawing should not be used to calculate areas for the purposes of valuation. Do not scale this drawing. All dimensions to be checked on the site by the contractor and such dimensions to be their responsibility. All work must comply with relevant British Standards and Building Regulations requirements. Drawing errors and omissions to be reported to the architect. To be read in conjunction with Architect's specification and other consultant information.

Rev	Description	Date
P1	Issued for Coordination	09/08/21

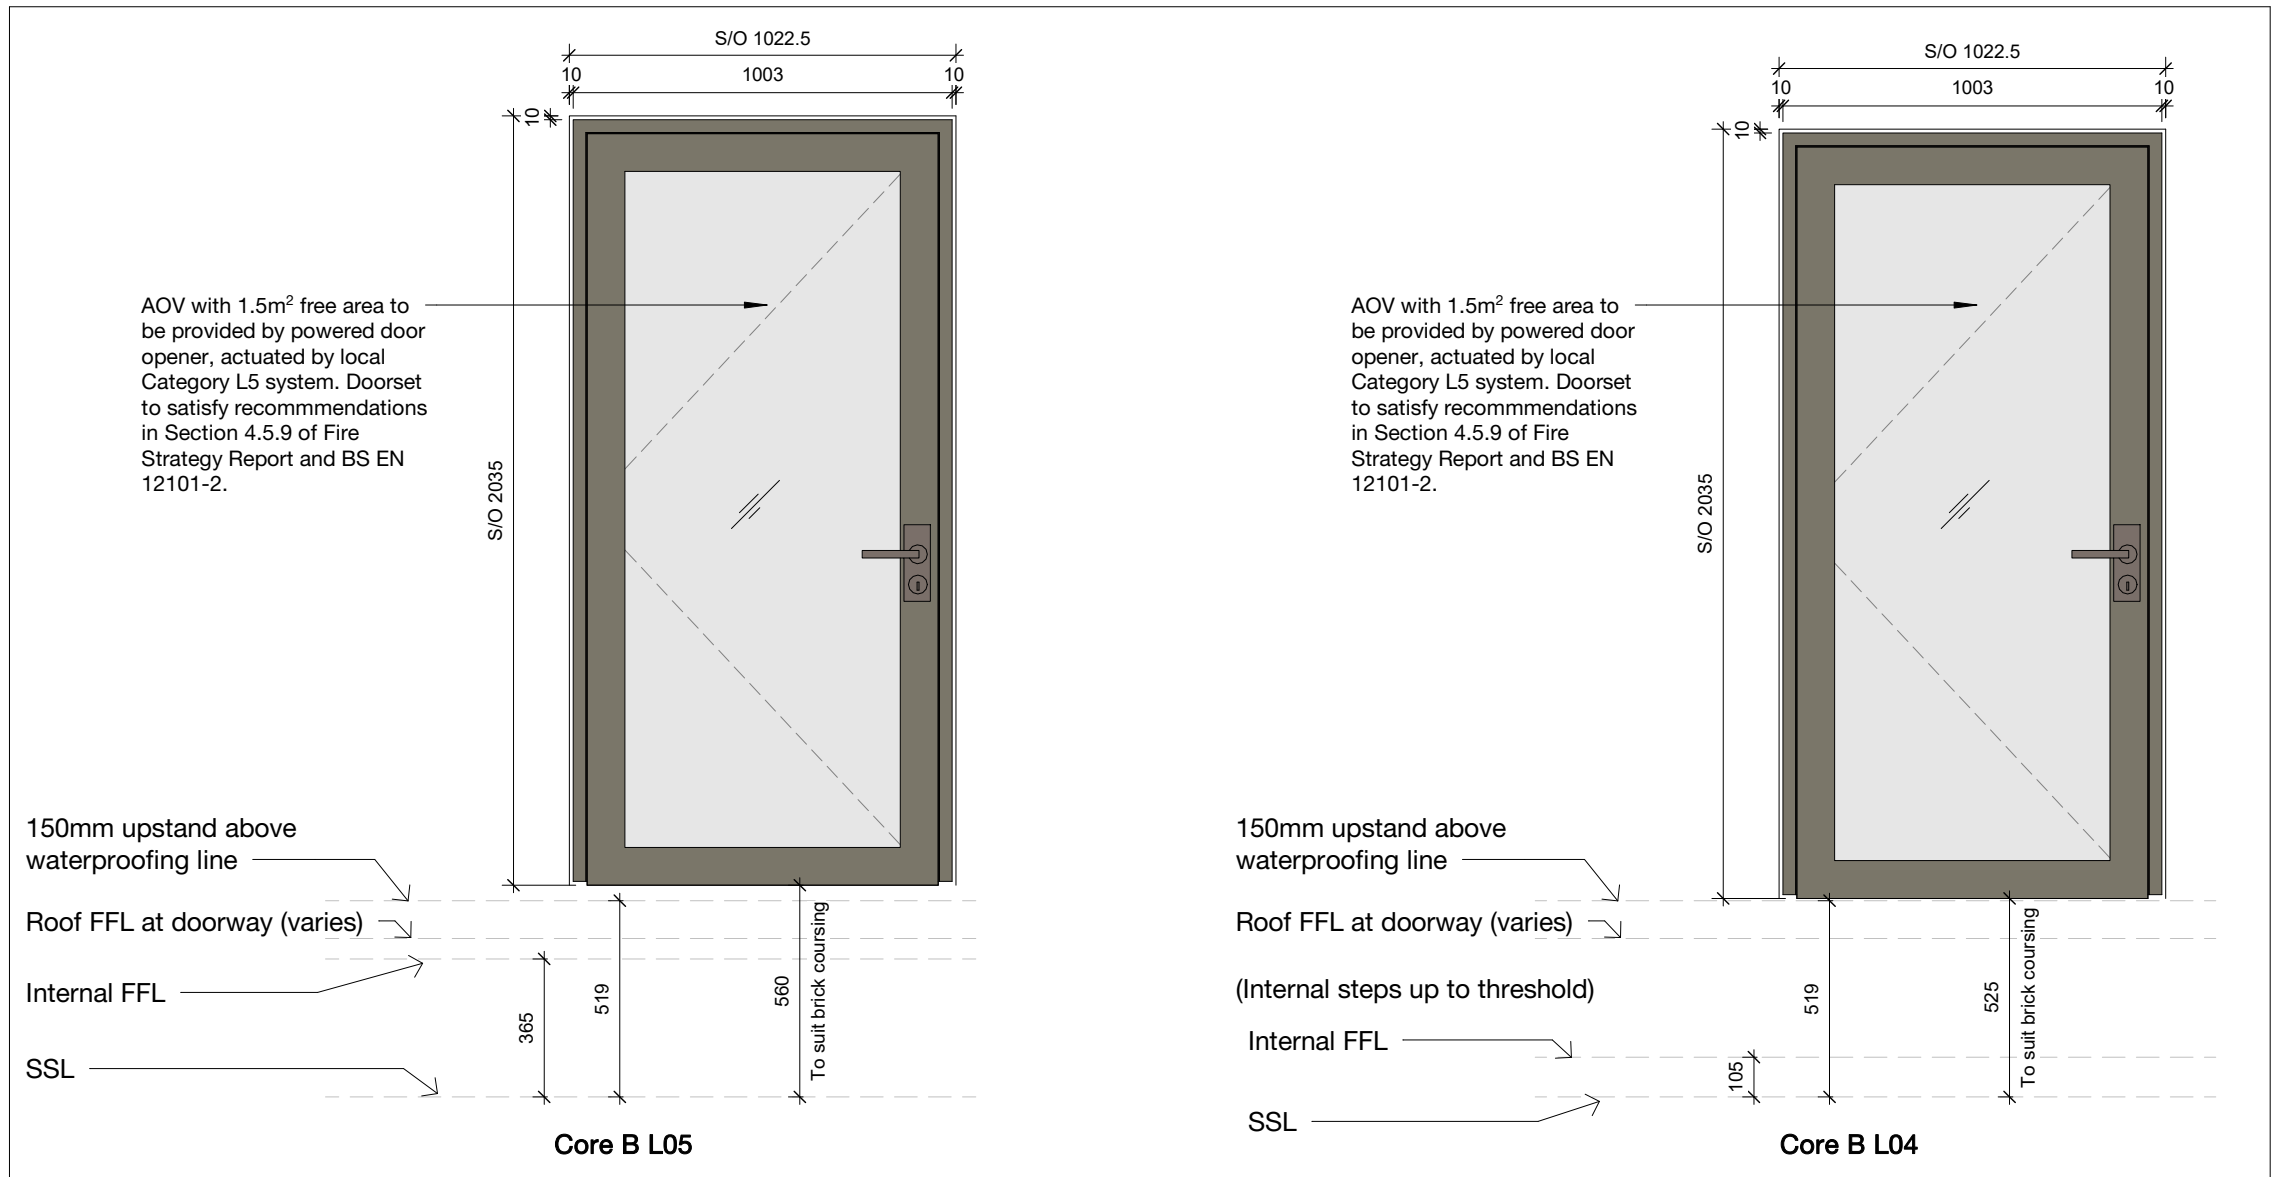

EXT_DR_05
Core B L04 & L05 Roof maintenance access and smoke vent
Outward powered opening
Triple glazed
Frame colour- RAL 7003 Moss Grey
Security - Powered opener to provide Management Company access only
U_g - 0.77 W/m²K
Airtightness - Class 4 BS EN 12207/1026
G-value - Supplier to confirm resultant g-value

Strategy of using maintenance access doors as AOV to be confirmed with Building Control and Principal Designer

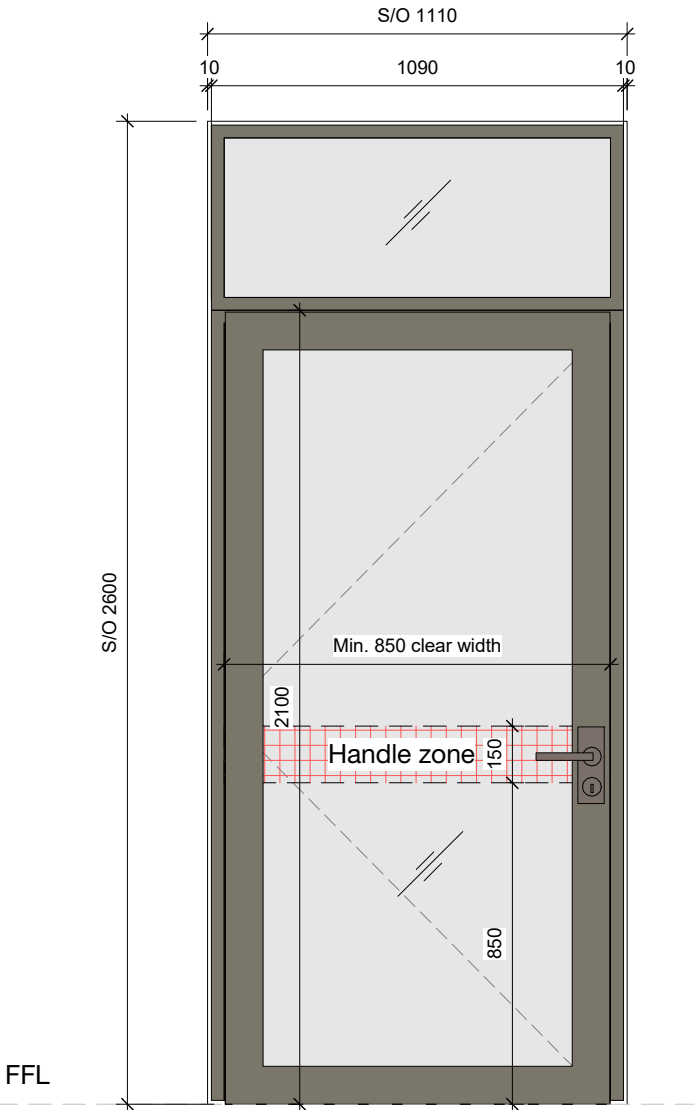

EXT_DR_09
L00 stair core doors
Powered opening
Frame Colour- RAL 7003 Moss Grey
Door fire rating - FD30S
Security - Fob access entry and push button exit
SBD certification (To be confirmed by DOCO):
-STS 202 Issue 6:2015 Burglary Rating 2
-PAS24:2016

External bike store and substation doors to follow


Staircase/lobby doors to upper floors captured in Internal Door Schedule

Refer to AGV-HBA-JKL-ZZ-DR-A-320320/320321 for communal entrance door setting out and AOV requirements

EXT_DR_06
L00 Communal entrance doors

Outward powered opening
Triple glazed
Frame Colour- RAL 7003 Moss Grey
U_g - 0.77 W/m²K
Airtightness - Class 4 BS EN 12207/1026
Security - Fob access entry and push button exit
G-value - Supplier to confirm resultant g-value
SBD certification (To be confirmed by DOCO):
-STS 202 Issue 6:2015 Burglary Rating 2
-PAS24:2016


Note: Face of finishes 20mm inset from S/O - jamb profile selection to ensure opening leaf + handle clear of finishes

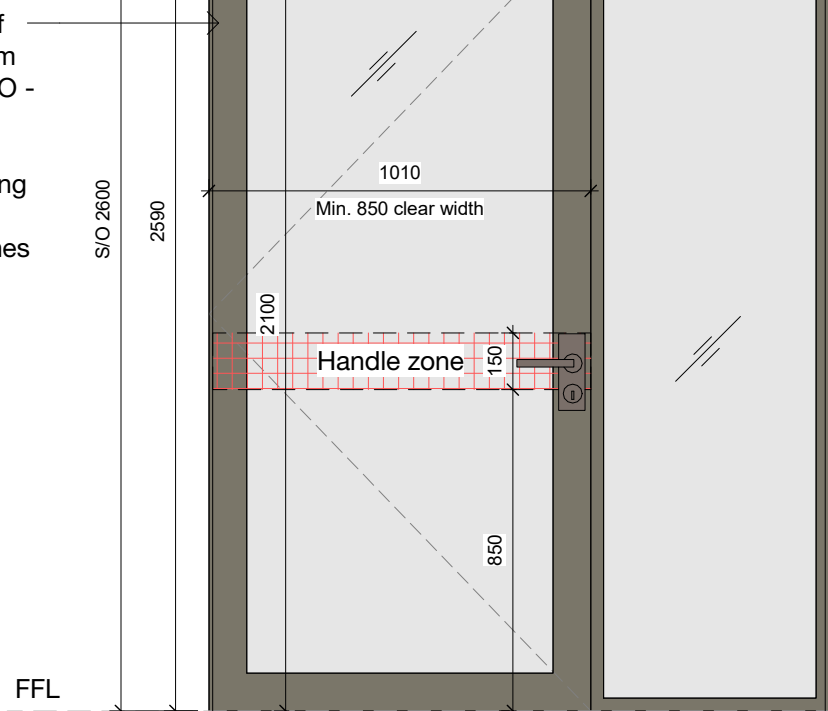

EXT_DR_07
L00 Communal lobby doors
Powered opening
Frame Colour- RAL 7003 Moss Grey
Screen (fanlight/sidelight) fire rating - 60 min
Door fire rating - FD30S
Security - Fob access entry and push button exit

SBD certification (To be confirmed by DOCO):
-STS 202 Issue 6:2015 Burglary Rating 2
-PAS24:2016

Note: Face of finishes 20mm inset from S/O - jamb profile selection to ensure opening leaf + handle clear of finishes

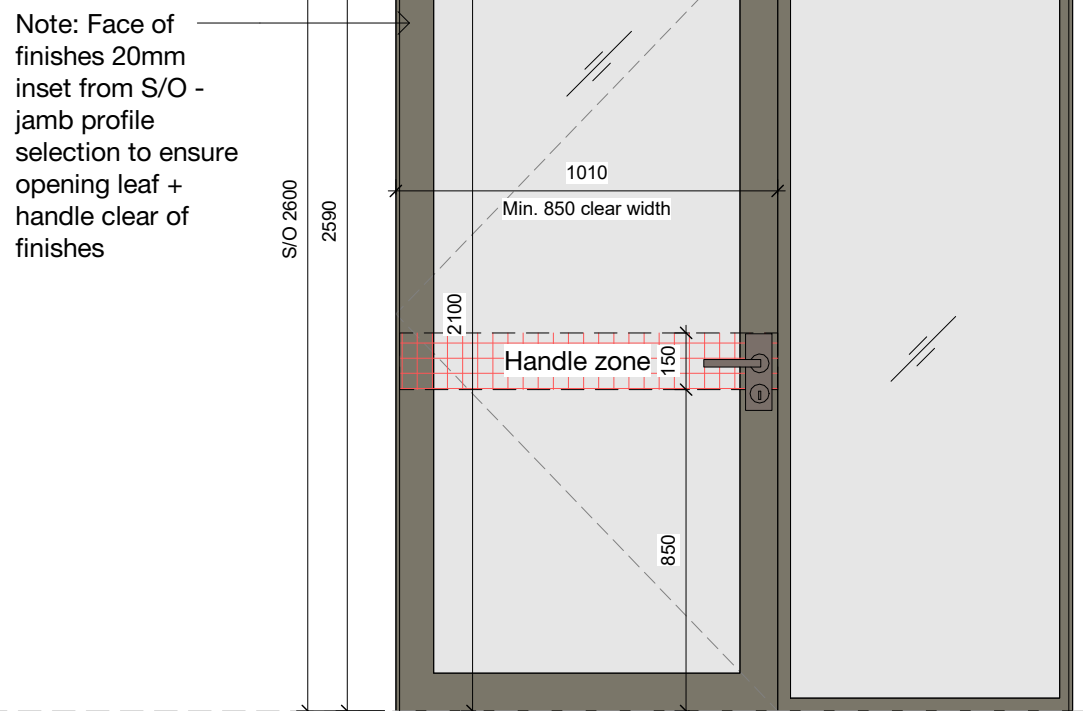


EXT_DR_08
L00 Communal lobby doors
Powered opening
Frame Colour- RAL 7003 Moss Grey
Screen (fanlight/sidelight) fire rating - 60 min
Door fire rating - FD30S
Security - Fob access entry and push button exit
SBD certification (To be confirmed by DOCO):
-STS 202 Issue 6:2015 Burglary Rating 2
-PAS24:2016

All glazing to satisfy Class 1(C)1 BS EN 12600, additional glazing/SBD requirements noted for each type on AGV-HBA-JKL-ZZ-DR-A-320322

Dashed opening direction lines drawn to UK convention ie. converging at hinge side

G-value and U-Value to match Passivhaus Consultant & M+E Engineer requirements

Final requirements to be confirmed with Building Control Officer and Designing Out Crime Officer

 

159 St John Street
London EC1V 4QJ
mail@hawkinsbrown.com
hawkinsbrown.com

Hawkins\Brown

Project
Agar Grove Phase 1c
Block JKL

Drawing
External Door Visual Schedule

Scale @ A1 1 : 20		Date Aug 2021	
Drawn By TC		Checked By JW	
Job Number 1423-C	Status S1	Purpose of Issue Coordination	
Drawing No. AGV-HBA-JKL-ZZ-DR-A-320322		Rev P1	