

HANSONARCHITECTS

RIBA Chartered Practice

Studio 7C Wellington Rd,
London NW10 5LJ

22 Dublin Street,
Edinburgh EH1 2PP

tel. (020) 8962 6269
email.info@hansonarchitects.co.uk
www.hansonarchitects.co.uk

Drawing to be read in conjunction with all architect and consultants information.
Do not scale from drawing. All dimensions in mm & allow 50mm tolerance.
All dimensions to be checked on site. Drawing only to be used for purposes
indicated. Notify Architect of any discrepancies.
© hanson architects ltd

Boundary Line



0 10 20 30 40 50 60 70 80 90 100 M

1:1250
@A3

Location Plan

Project: Parliament Hill			
Client: Mr & Mrs Windsor			
Site: 68 Parliament Hill			
Title: Location Plan			
Scale: 1:1250@A3			Date: 26/07/2021
Drawn by: CW		Checked by: SH	Approved by:
Job No. 587	Status Stage 4	Drawing No. 587-IN-050	Rev. 1




HANSONARCHITECTS

RIBA Chartered Practice
Studio 7C Wellington Rd,
London NW10 5LJ
22 Dublin Street,
Edinburgh EH1 2PP
tel. (020) 8962 6269
email.info@hansonarchitects.co.uk
www.hansonarchitects.co.uk

Drawing to be read in conjunction with all architect and consultants information.
Do not scale from drawing. All dimensions in mm & allow 50mm tolerance.
All dimensions to be checked on site. Drawing only to be used for purposes
Indicated. Notify Architect of any discrepancies.
© hanson architects ltd

Boundary Line

Rev.	Date	Note
Project: Parliament Hill		
Client: Mr & Mrs Windsor		
Site: 68 Parliament Hill		
Title: Site Plan		
Scale: 1:200@A3		Date: 26/07/2021
Drawn by: CW		Checked by: SH
Approved by:		
Job No. 587	Status Stage 4	Drawing No. 587-IN-051
Rev.	/	

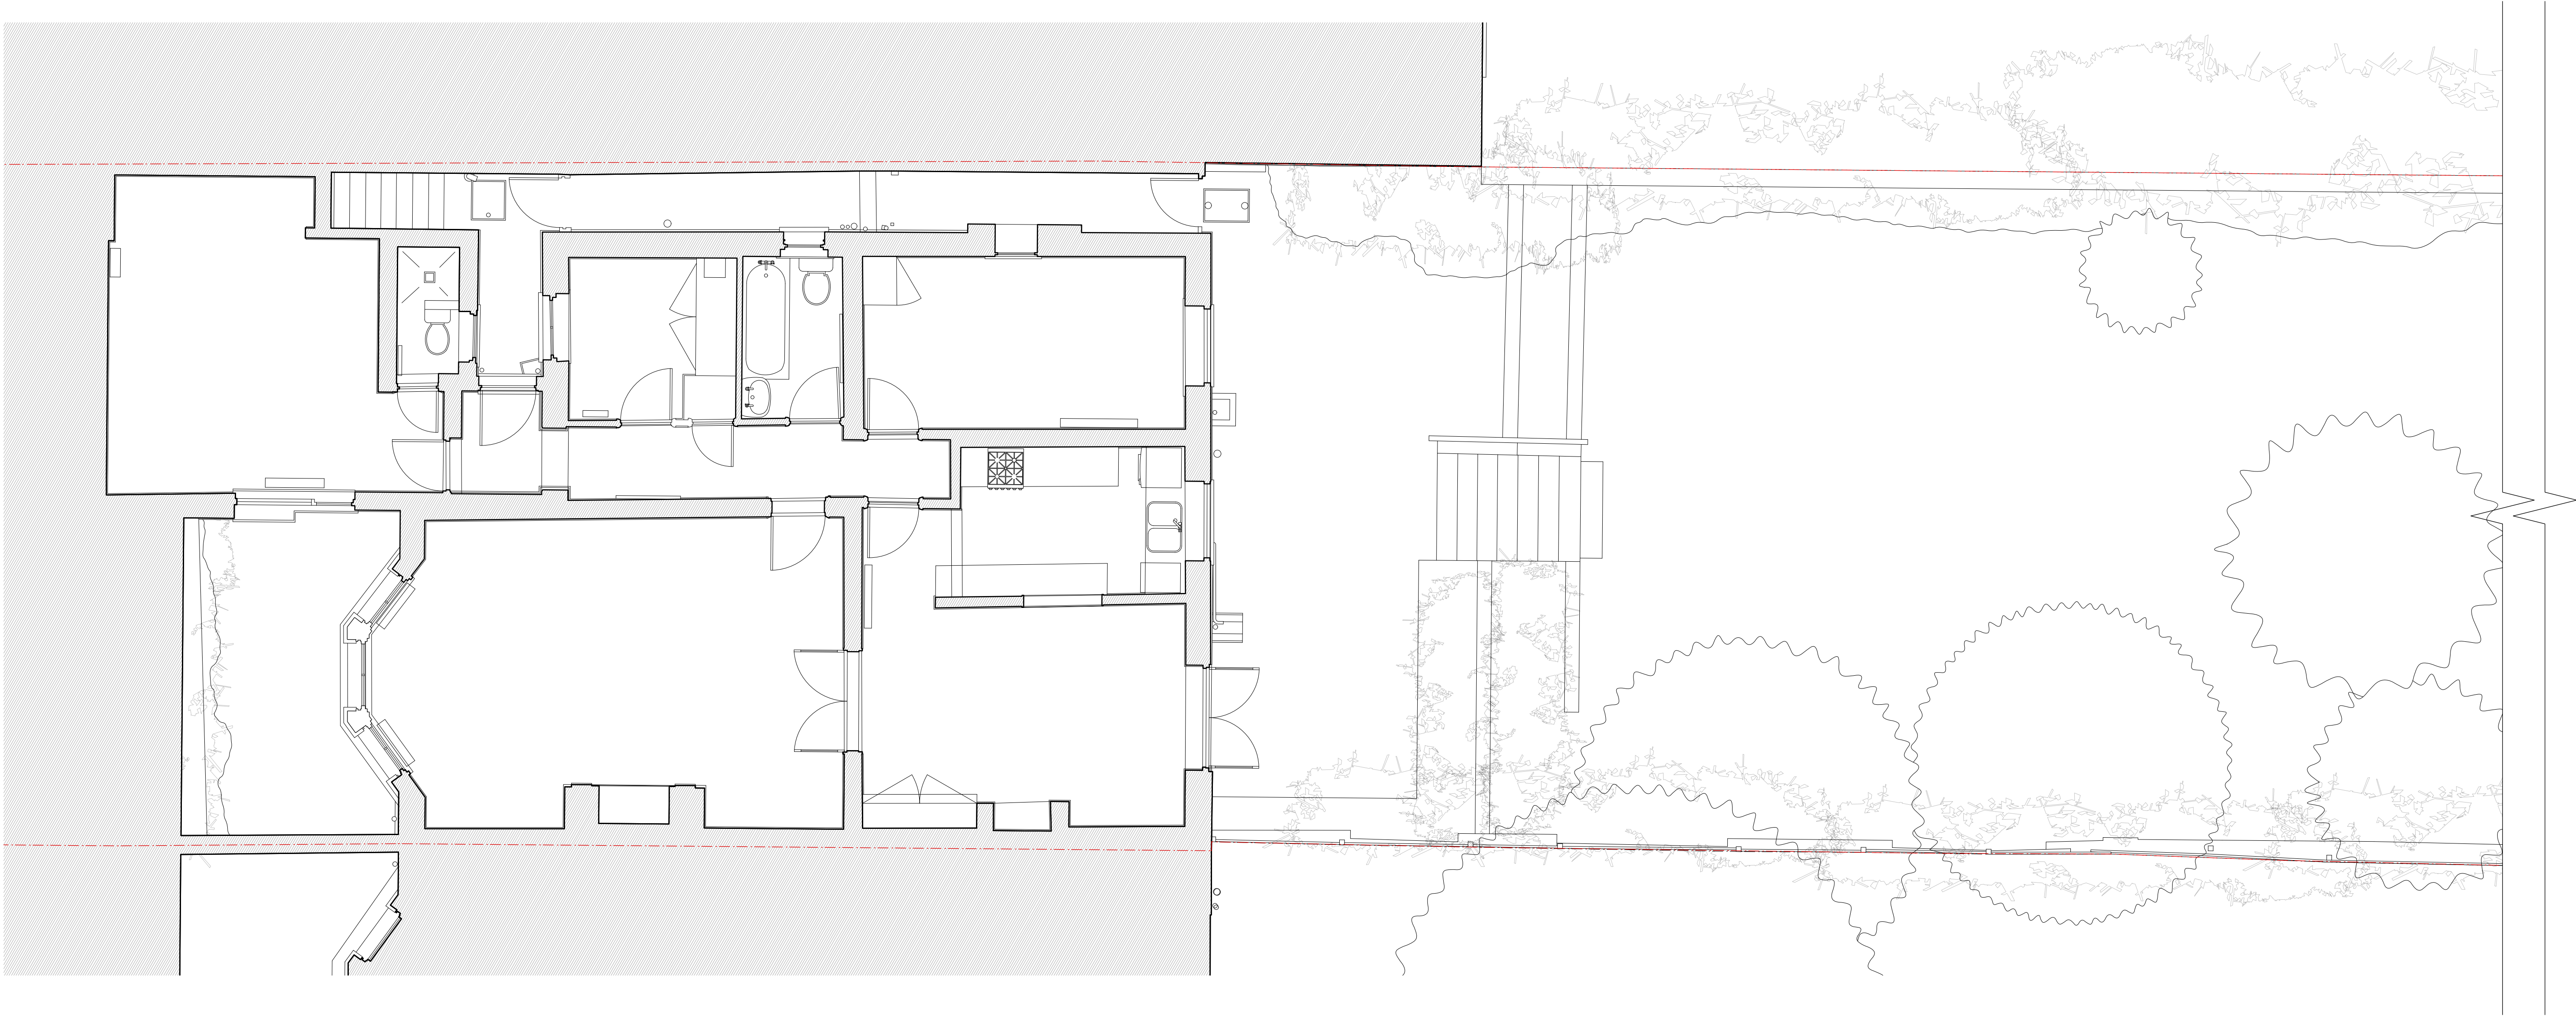


Existing Lower Ground Floor
'Garden Flat' Plan


HANSONARCHITECTS

RIBA Chartered Practice
Studio 7C Wellington Rd,
London NW10 5LJ
22 Dublin Street,
Edinburgh EH1 2PP
tel. (020) 8962 6269
email.info@hansonarchitects.co.uk
www.hansonarchitects.co.uk

Drawing to be read in conjunction with all architect and consultants information.
Do not scale from drawing. All dimensions in mm & allow 50mm tolerance.
All dimensions to be checked on site. Drawing only to be used for purposes
indicated. Notify Architect of any discrepancies.
© hanson architects ltd

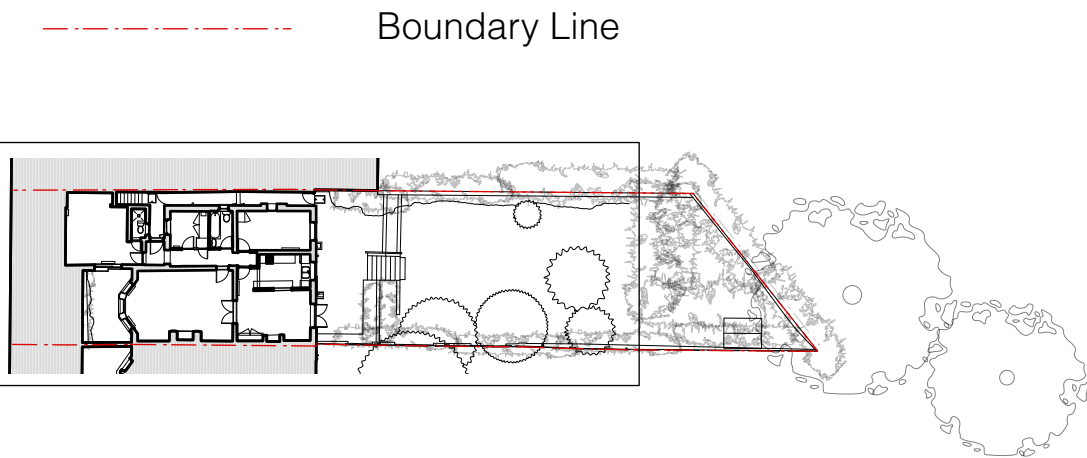

Rev.		Date	Note
Project: Parliament Hill			
Client: Mr & Mrs Windsor			
Site: 68 Parliament Hill			
Title: Existing 'Garden Flat' Plan			
Scale: 1:50@A1 - 1:100@A3			Date: 26/07/2021
Drawn by: CW		Checked by: SH	Approved by:
Job No. 587	Status Stage 4	Drawing No. 587-IN-100	Rev. 1

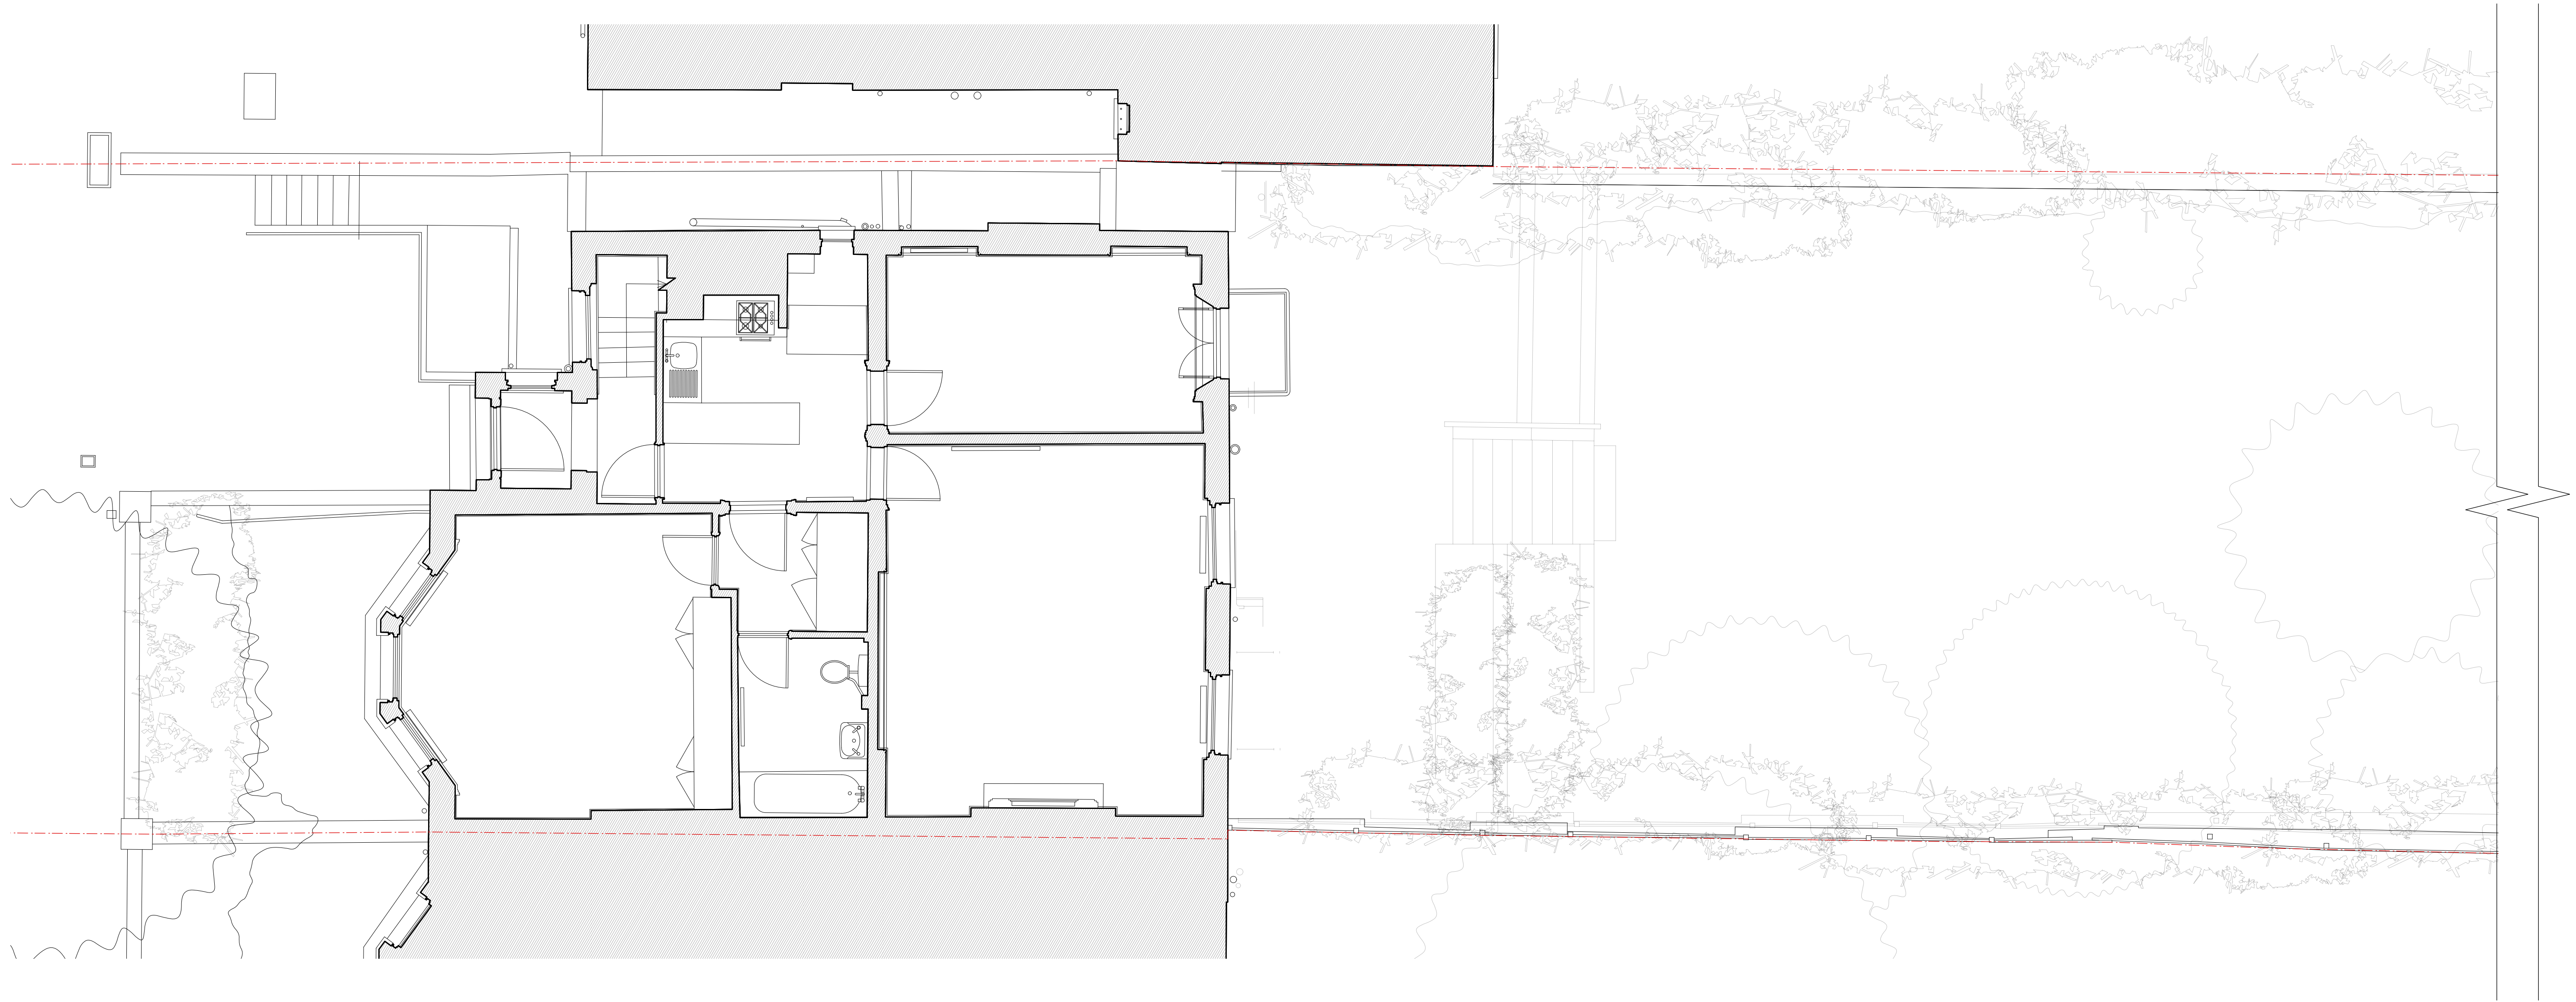

0 1 2 3 4 5 M

Scale 1:50


Existing Upper Ground Floor Flat Plan


HANSONARCHITECTS

RIBA Chartered Practice
Studio 7C Wellington Rd,
London NW10 5LJ
22 Dublin Street,
Edinburgh EH1 2PP

Drawing to be read in conjunction with all architect and consultants information.
Do not scale from drawing. All dimensions in mm & allow 50mm tolerance.
All dimensions to be checked on site. Drawing only to be used for purposes
indicated. Notify Architect of any discrepancies.
© hanson architects ltd

----- Boundary Line

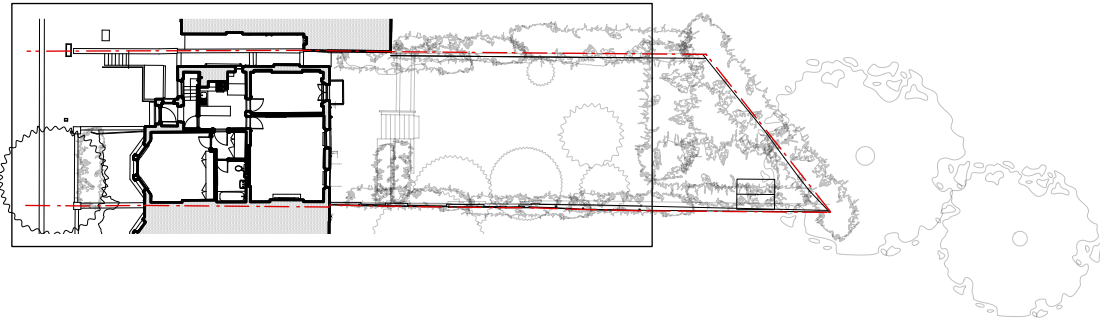

Rev.	Date	Note	Project: Parliament Hill				
			Client: Mr & Mrs Windsor				
			Site: 68 Parliament Hill				
			Title: Existing 'Ground Floor Flat' Plan				
			Scale: 1:50@A1 - 1:100@A3			Date: 26/07/2021	
			Drawn by: CW		Checked by: SH	Approved by:	
			Job No.	Status	Drawing No.		Rev.
587	Stage 4	587-IN-101		/			

HANSONARCHITECTS

RIBA Chartered Practice

Studio 7C Wellington Rd,
London NW10 5LJ



22 Dublin Street,
Edinburgh EH1 2PP

tel. (020) 8962 6269

email.info@hansonarchitects.co.uk.

www.hansonarchitects.co.uk

Drawing to be read in conjunction with all architect and consultants information.
Do not scale from drawing. All dimensions in mm & allow 50mm tolerance.
All dimensions to be checked on site. Drawing only to be used for purposes
Indicated. Notify Architect of any discrepancies.
© hanson architects ltd

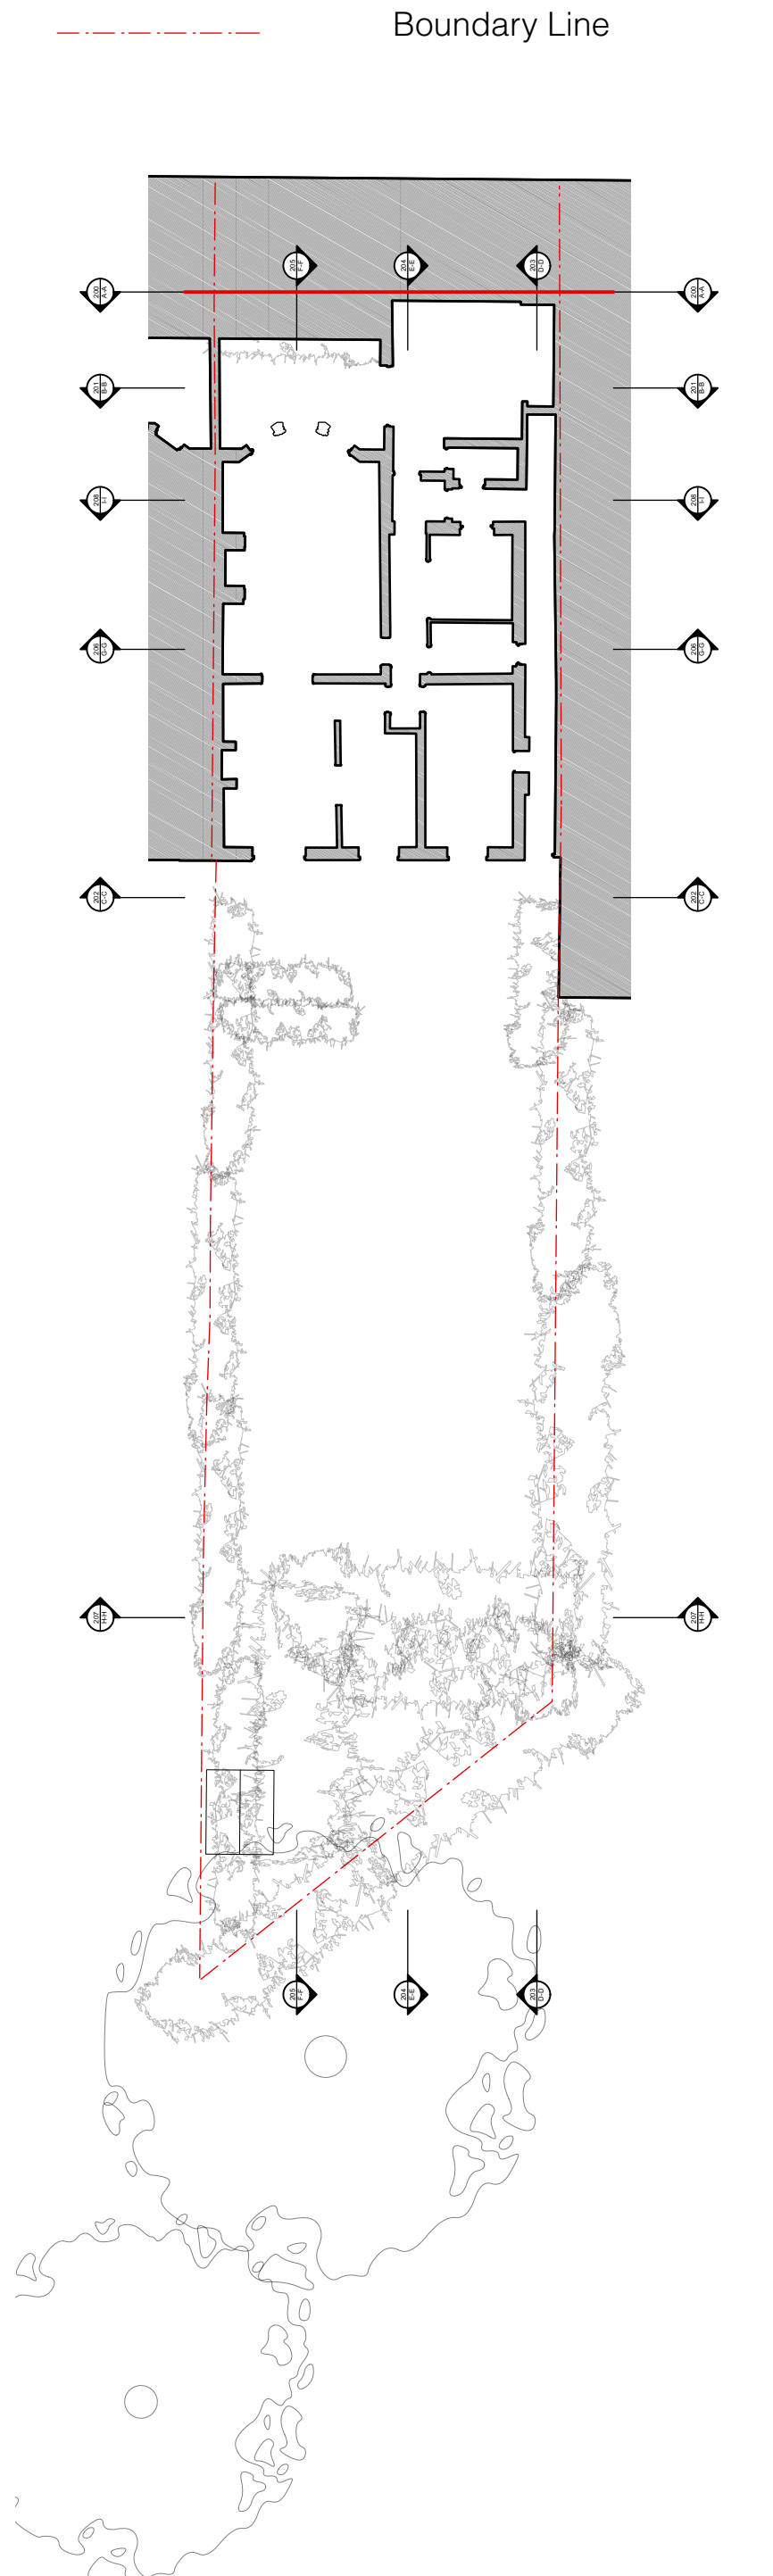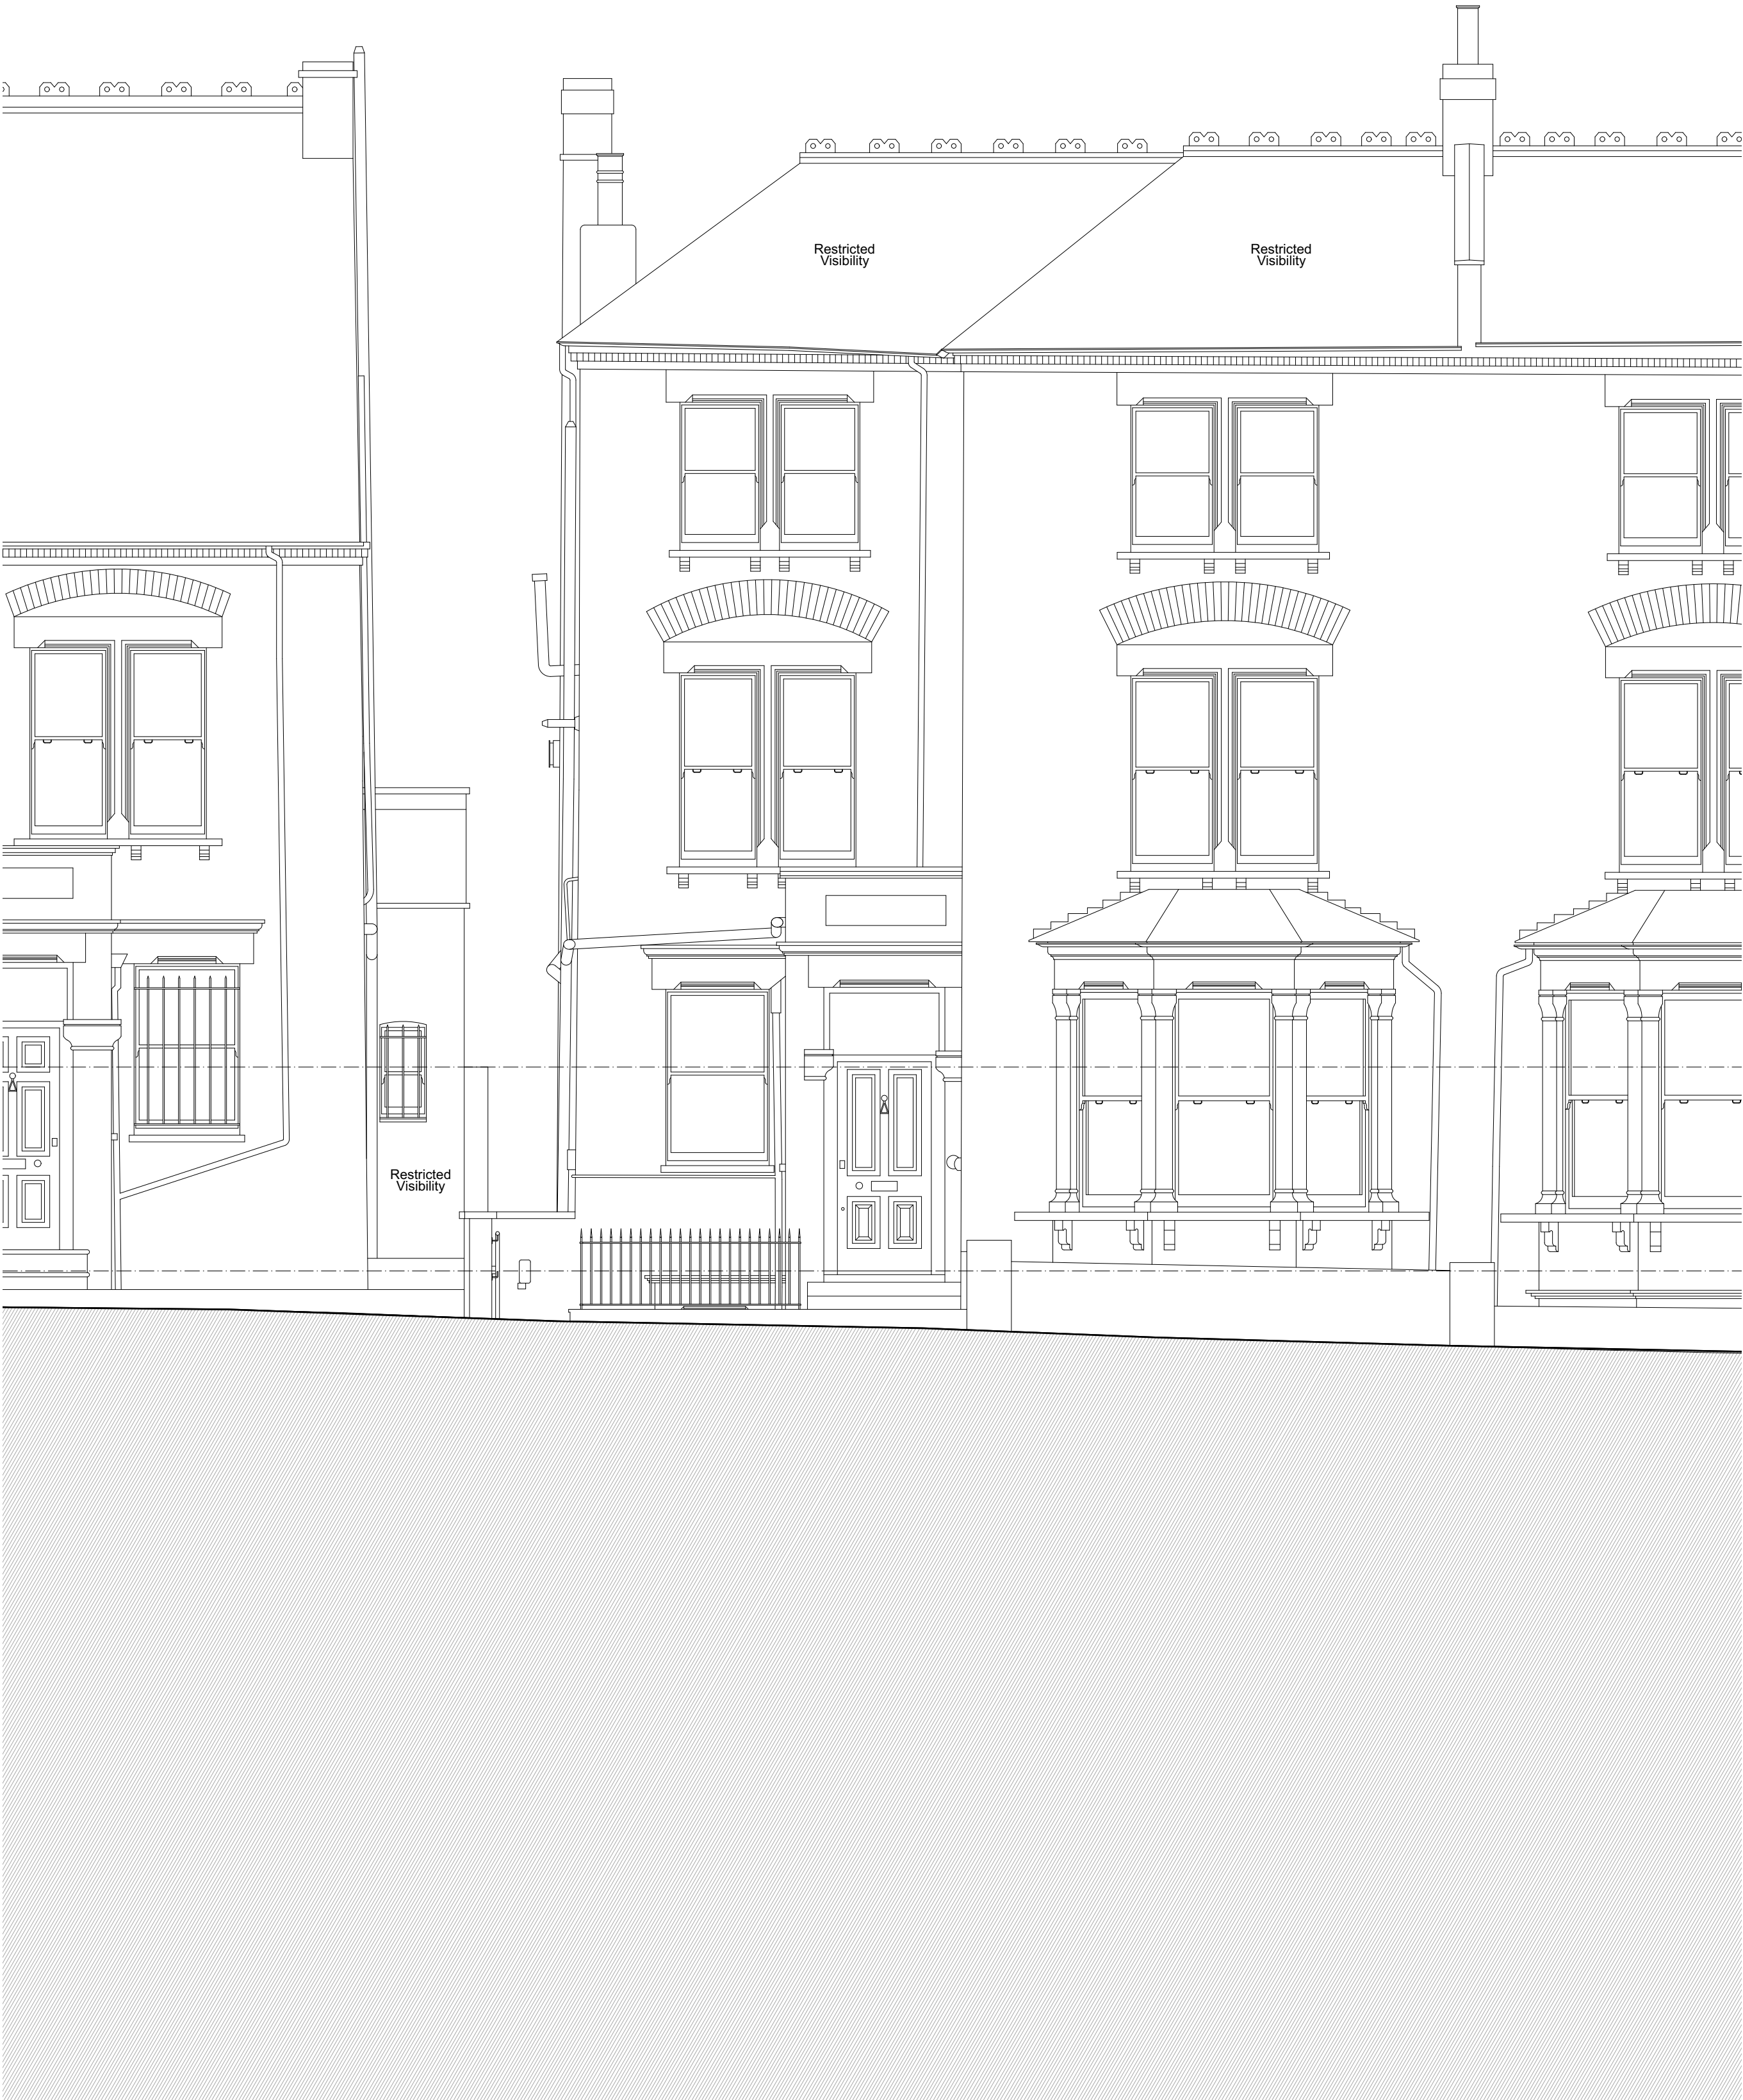

Rev.	Date	Note
Project: Parliament Hill		
Client: Mr & Mrs Windsor		
Site: 68 Parliament Hill		
Title: Existing Front Elevation A:A		
Scale: 1:50@A1 - 1:100@A3		Date: 26/07/2021
Drawn by: CW		Checked by: SH
		Approved by:
Job No. 587	Status Stage 4	Drawing No. 587-IN-200
		Rev. /

0 1 2 3 4 5 M

Scale 1:50

Existing Front Elevation A:A

HANSONARCHITECTS

RIBA Chartered Practice

Studio 7C Wellington Rd,
London NW10 5LJ

22 Dublin Street,
Edinburgh EH1 2PP

tel. (020) 8962 6269
email.info@hansonarchitects.co.uk
www.hansonarchitects.co.uk


Drawing to be read in conjunction with all architect and consultants information. Do not scale from drawing. All dimensions in mm & allow 50mm tolerance. All dimensions to be checked on site. Drawing only to be used for purposes indicated. Notify Architect of any discrepancies.
© hanson architects ltd




0 1 2 3 4 5 M

Scale 1:50

Existing Front Elevation B:B

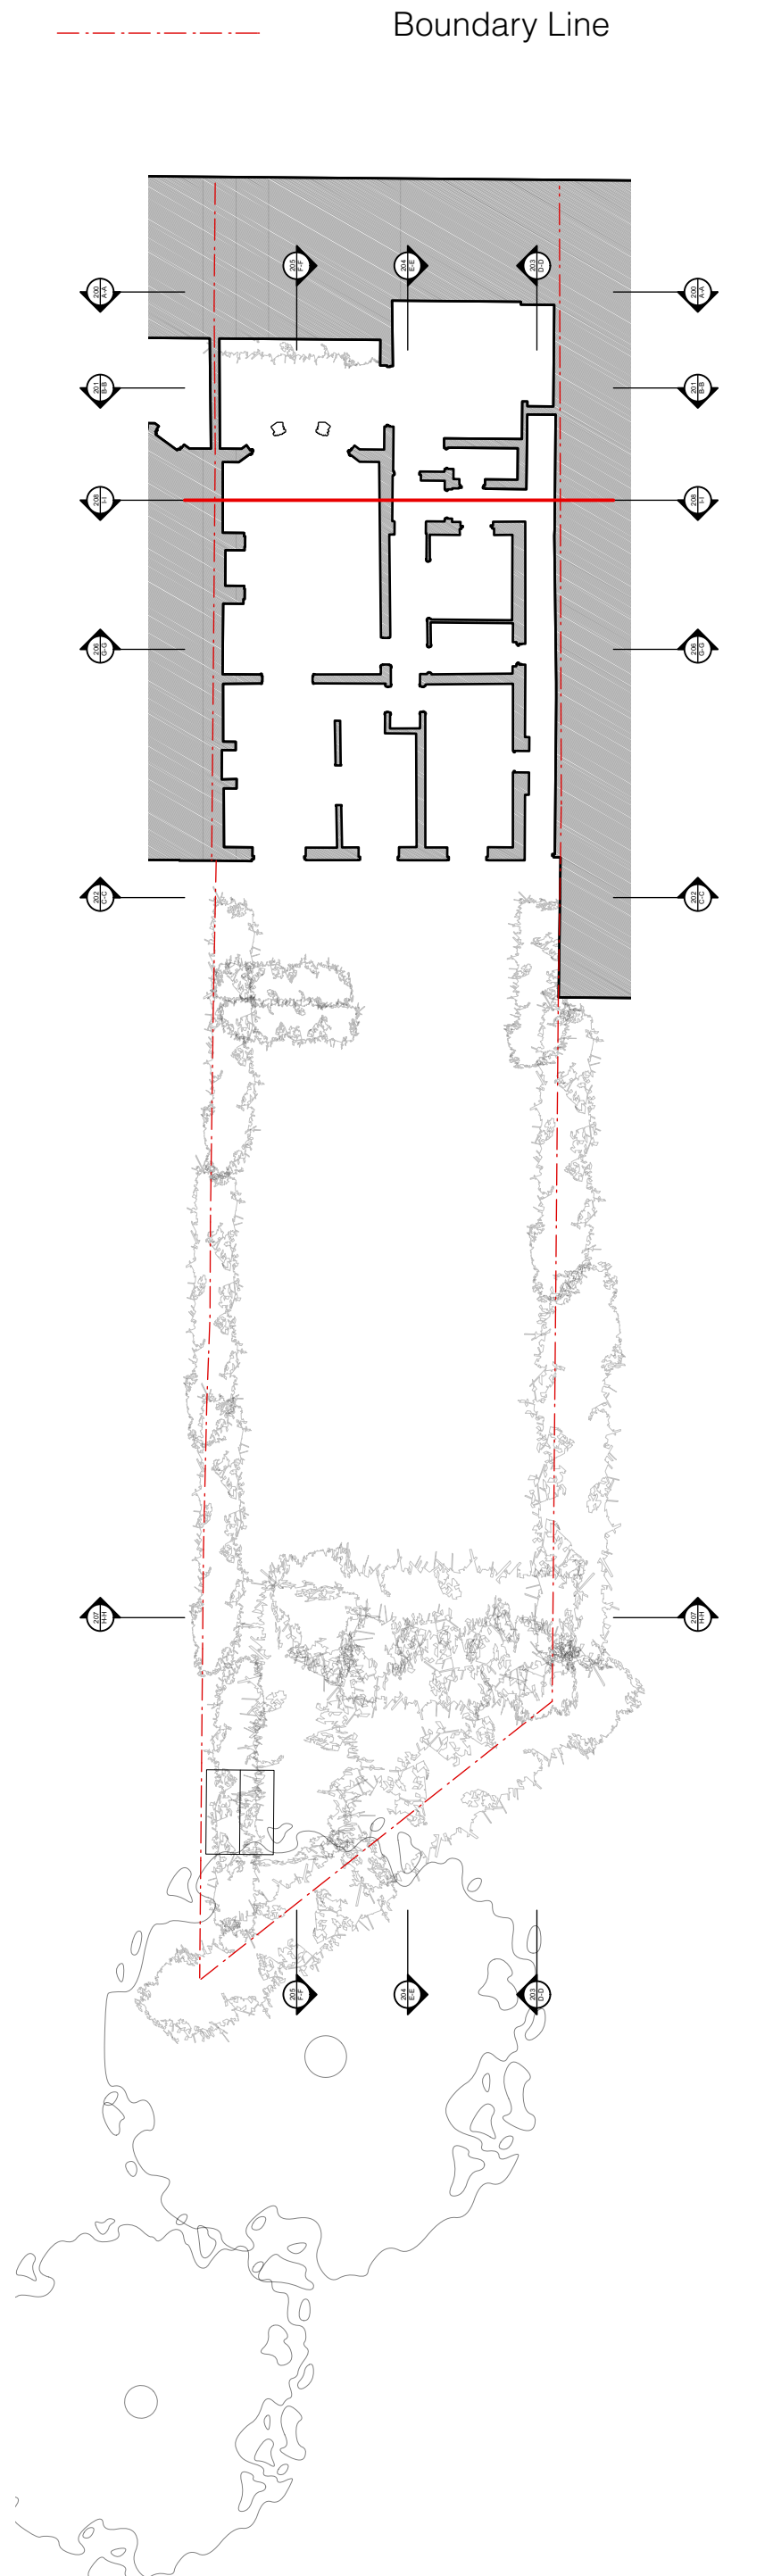

Rev.	Date	Note
Project: Parliament Hill		
Client: Mr & Mrs Windsor		
Site: 68 Parliament Hill		
Title: Existing Front Elevation B:B		
Scale: 1:50@A1 - 1:100@A3		Date: 26/07/2021
Drawn by: CW		Checked by: SH
Approved by:		
Job No.	Status	Drawing No.
587	Stage 4	587-IN-201
Rev.	/	

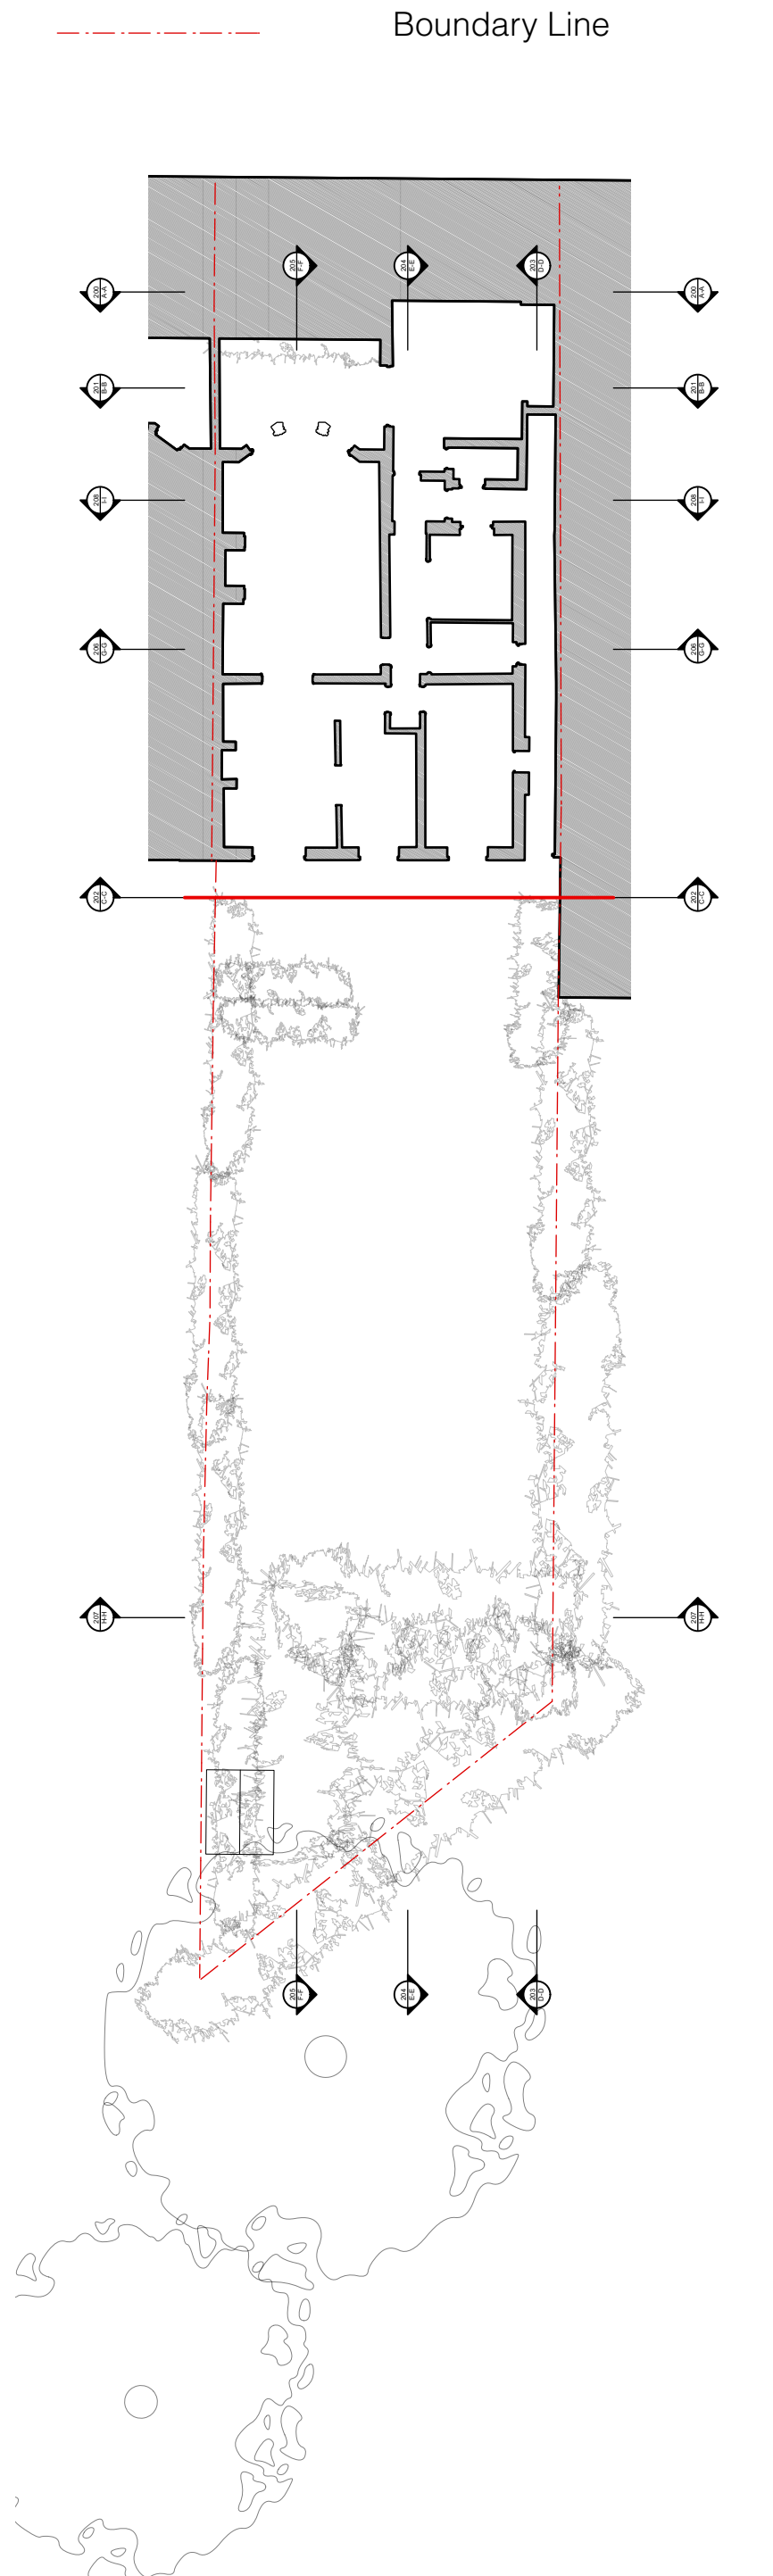


Rev.	Date	Note
Project: Parliament Hill		
Client: Mr & Mrs Windsor		
Site: 68 Parliament Hill		
Title: Existing Rear Elevation C:C		
Scale: 1:50@A1 - 1:100@A3		Date: 26/07/2021
Drawn by: CW		Checked by: SH
Approved by:		
Job No. 587	Status Stage 4	Drawing No. 587-IN-202
		Rev. /

0 1 2 3 4 5 M

Scale 1:50

Existing Rear Elevation C:C

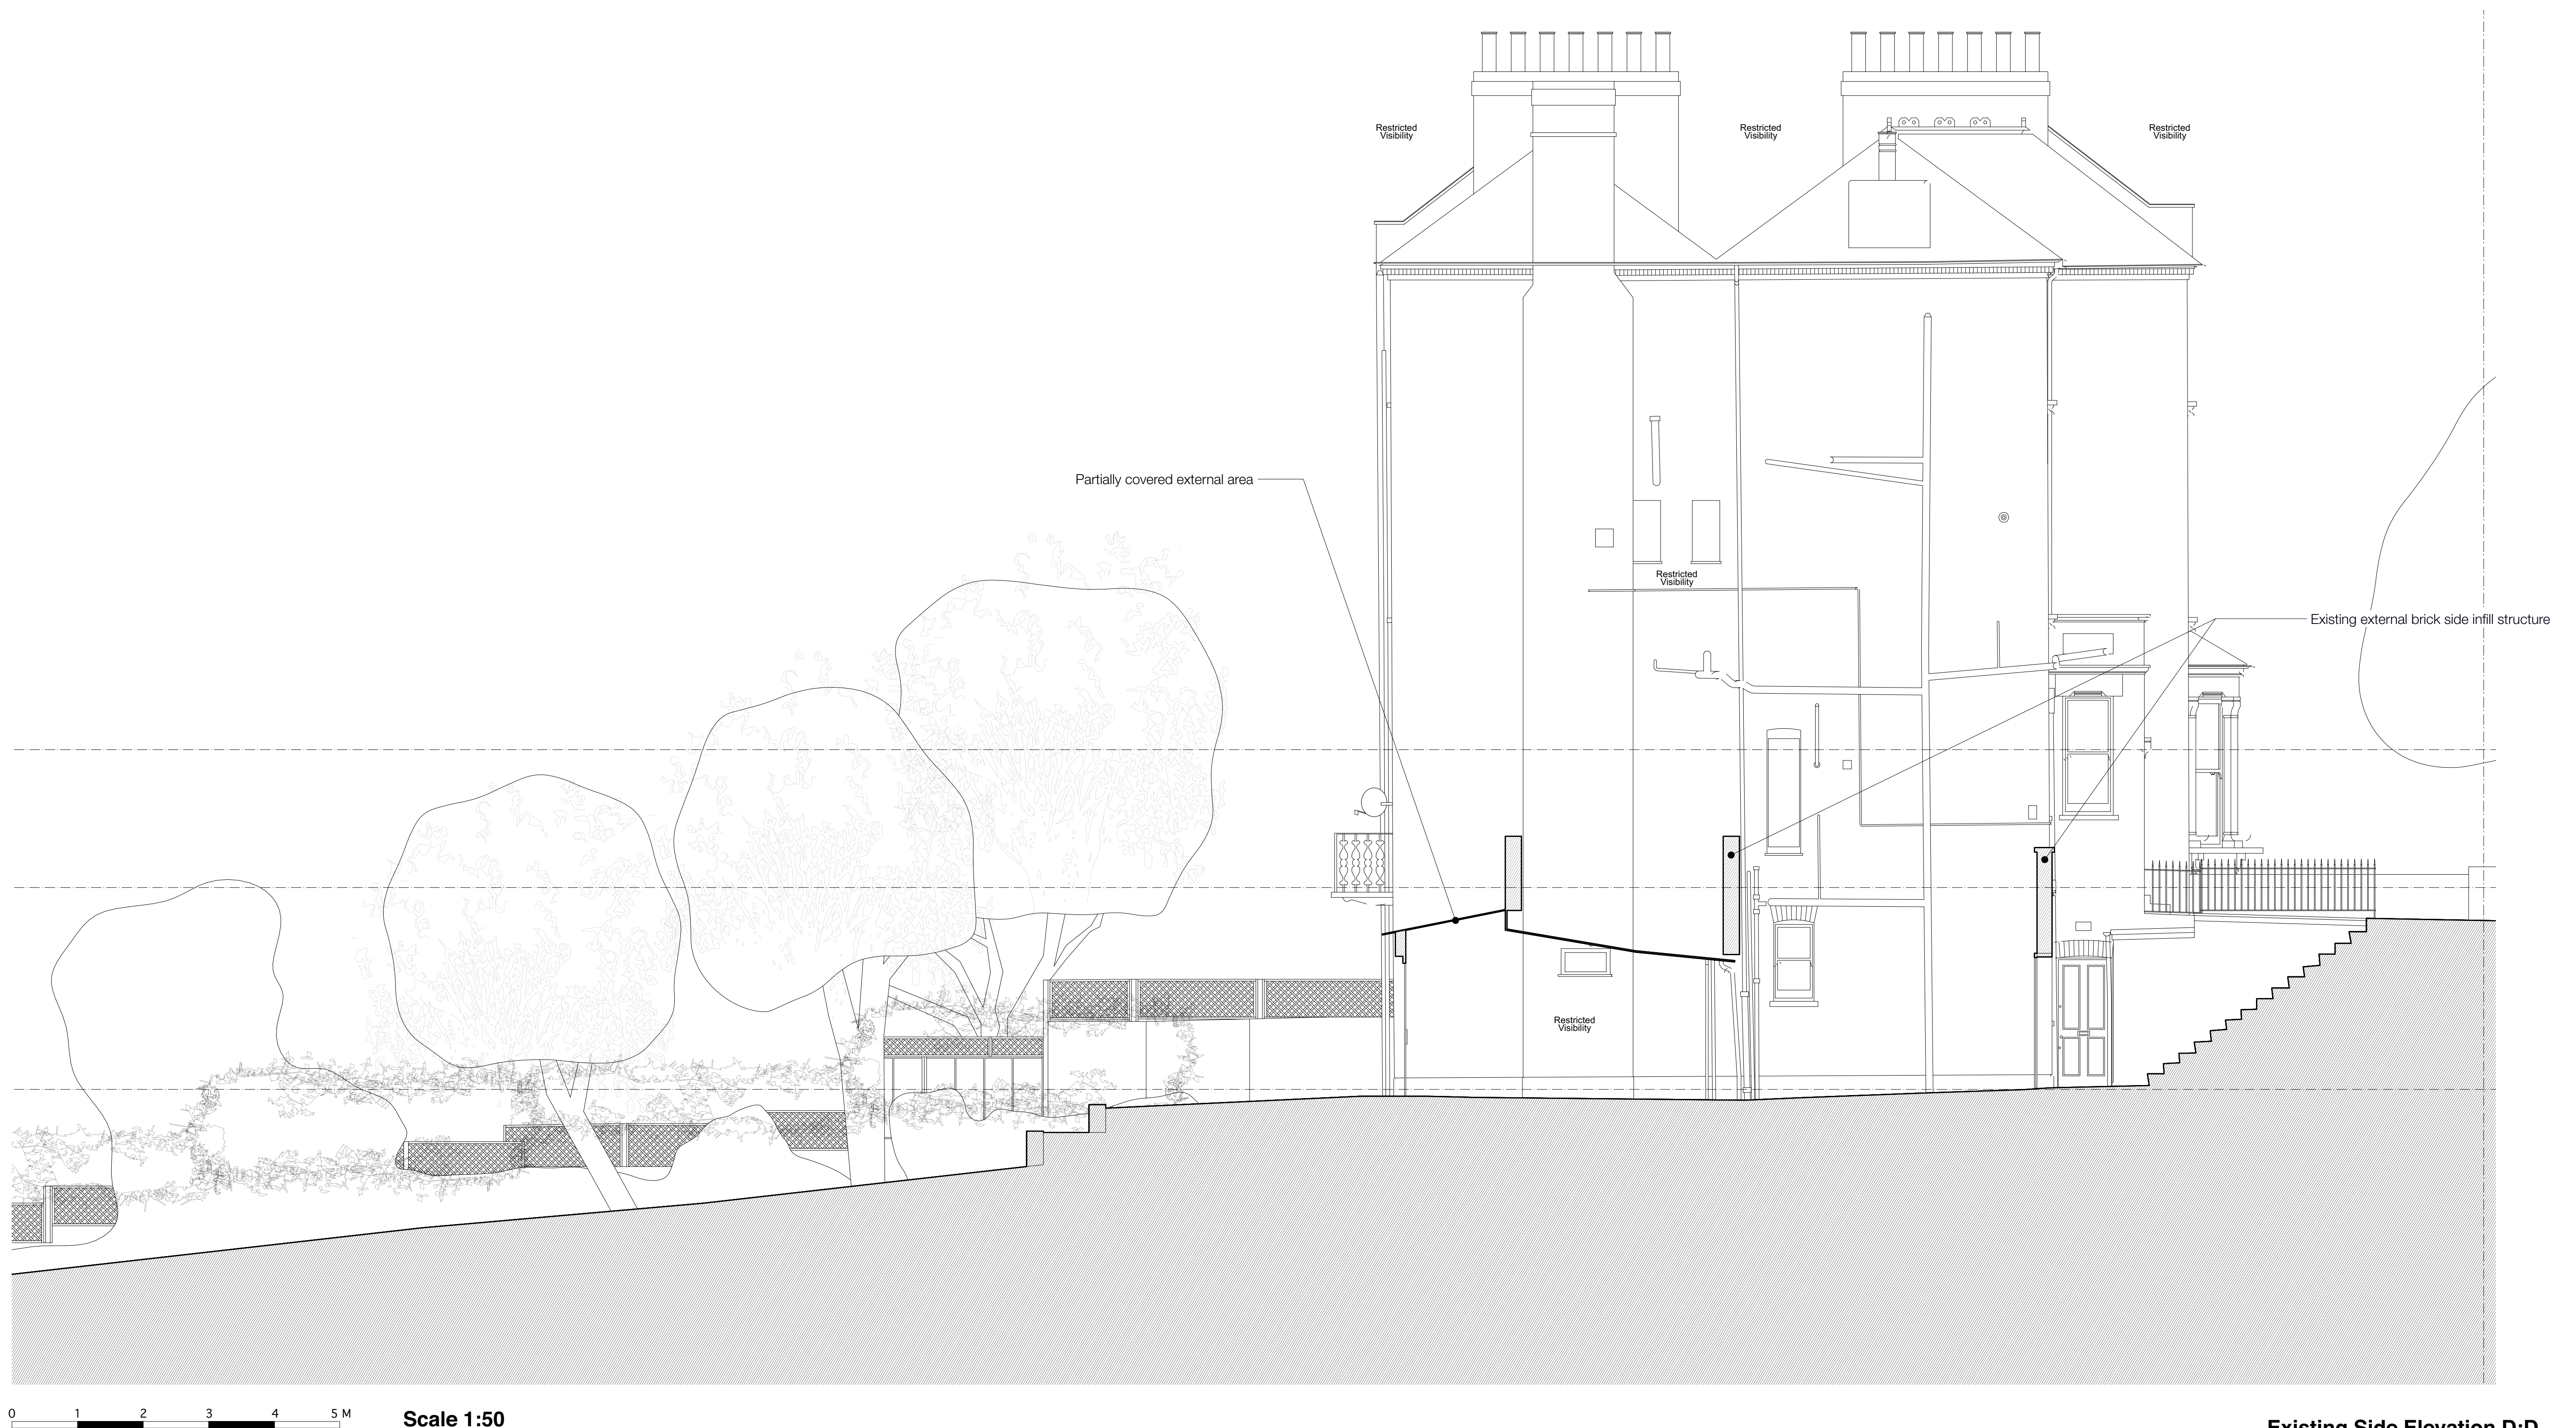

Scale 1:50

HANSON ARCHITECTS

**Studio 7C Wellington Rd,
London NW10 5LJ**


**22 Dublin Street,
Edinburgh EH1 2PP**

tel. (020) 8962 6269

email.info@hansonarchitects.co.uk.

www.hansonarchitects.co.uk

Drawing to be read in conjunction with all architect and consultants information.
Do not scale from drawing. All dimensions in mm & allow 50mm tolerance.
All dimensions to be checked on site. Drawing only to be used for purposes
indicated. Notify Architect of any discrepancies.
© hanson architects ltd

Rev.	Date	Note	Project: Parliament Hill					
			Client: Mr & Mrs Windsor					
			Site: 68 Parliament Hill					
			Title: Existing Section D:D					
			Scale: 1:50@A1 - 1:100@A3			Date: 15/09/2021		
			Drawn by: CW		Checked by: SH		Approved by:	
			Job No.		Status		Drawing No.	
			587		Stage 4		587-IN-203	
				Rev.				
				/				



0 1 2 3 4 5 M

Scale 1:50

Existing Section E:E

HANSONARCHITECTS

RIBA Chartered Practice
Studio 7C Wellington Rd,
London NW10 5LJ
22 Dublin Street,
Edinburgh EH1 2PP
tel. (020) 8962 6269
email.info@hansonarchitects.co.uk
www.hansonarchitects.co.uk

Drawing to be read in conjunction with all architect and consultants information.
Do not scale from drawing. All dimensions in mm & allow 50mm tolerance.
All dimensions to be checked on site. Drawing only to be used for purposes
indicated. Notify Architect of any discrepancies.
© hanson architects ltd

Rev.	Date	Note	Project: Parliament Hill		
			Client: Mr & Mrs Windsor		
			Site: 68 Parliament Hill		
			Title: Existing Section E:E		
			Scale: 1:50@A1 - 1:100@A3		Date: 15/09/2021
			Drawn by: CW	Checked by: SH	Approved by:
Job No.	Status		Drawing No.		Rev.
587	Stage 4		587-IN-204		/



0 1 2 3 4 5 M

Scale 1:50


Existing Section F-F

HANSONARCHITECTS

RIBA Chartered Practice
Studio 7C Wellington Rd,
London NW10 5LJ
22 Dublin Street,
Edinburgh EH1 2PP

tel. (020) 8962 6269
email.info@hansonarchitects.co.uk
www.hansonarchitects.co.uk

Drawing to be read in conjunction with all architect and consultants information.
Do not scale from drawing. All dimensions in mm & allow 50mm tolerance.
All dimensions to be checked on site. Drawing only to be used for purposes
indicated. Notify Architect of any discrepancies.
© hanson architects ltd

Rev.	Date	Note	Project: Parliament Hill	
			Client: Mr & Mrs Windsor	
			Site: 68 Parliament Hill	
			Title: Existing Section F:F	
			Scale: 1:50@A1 - 1:100@A3	Date: 15/09/2021
			Drawn by: CW	Checked by: SH
			Approved by:	
			Job No. Status	Drawing No.
			587 Stage 4	587-IN-205
				Rev. /

HANSONARCHITECTS

RIBA Chartered Practice

Studio 7C Wellington Rd,
London NW10 5LJ


22 Dublin Street,
Edinburgh EH1 2PP

tel. (020) 8962 6269

email.info@hansonarchitects.co.uk

www.hansonarchitects.co.uk


Drawing to be read in conjunction with all architect and consultants information.
Do not scale from drawing. All dimensions in mm & allow 50mm tolerance.
All dimensions to be checked on site. Drawing only to be used for purposes
Indicated. Notify Architect of any discrepancies.
© hanson architects ltd

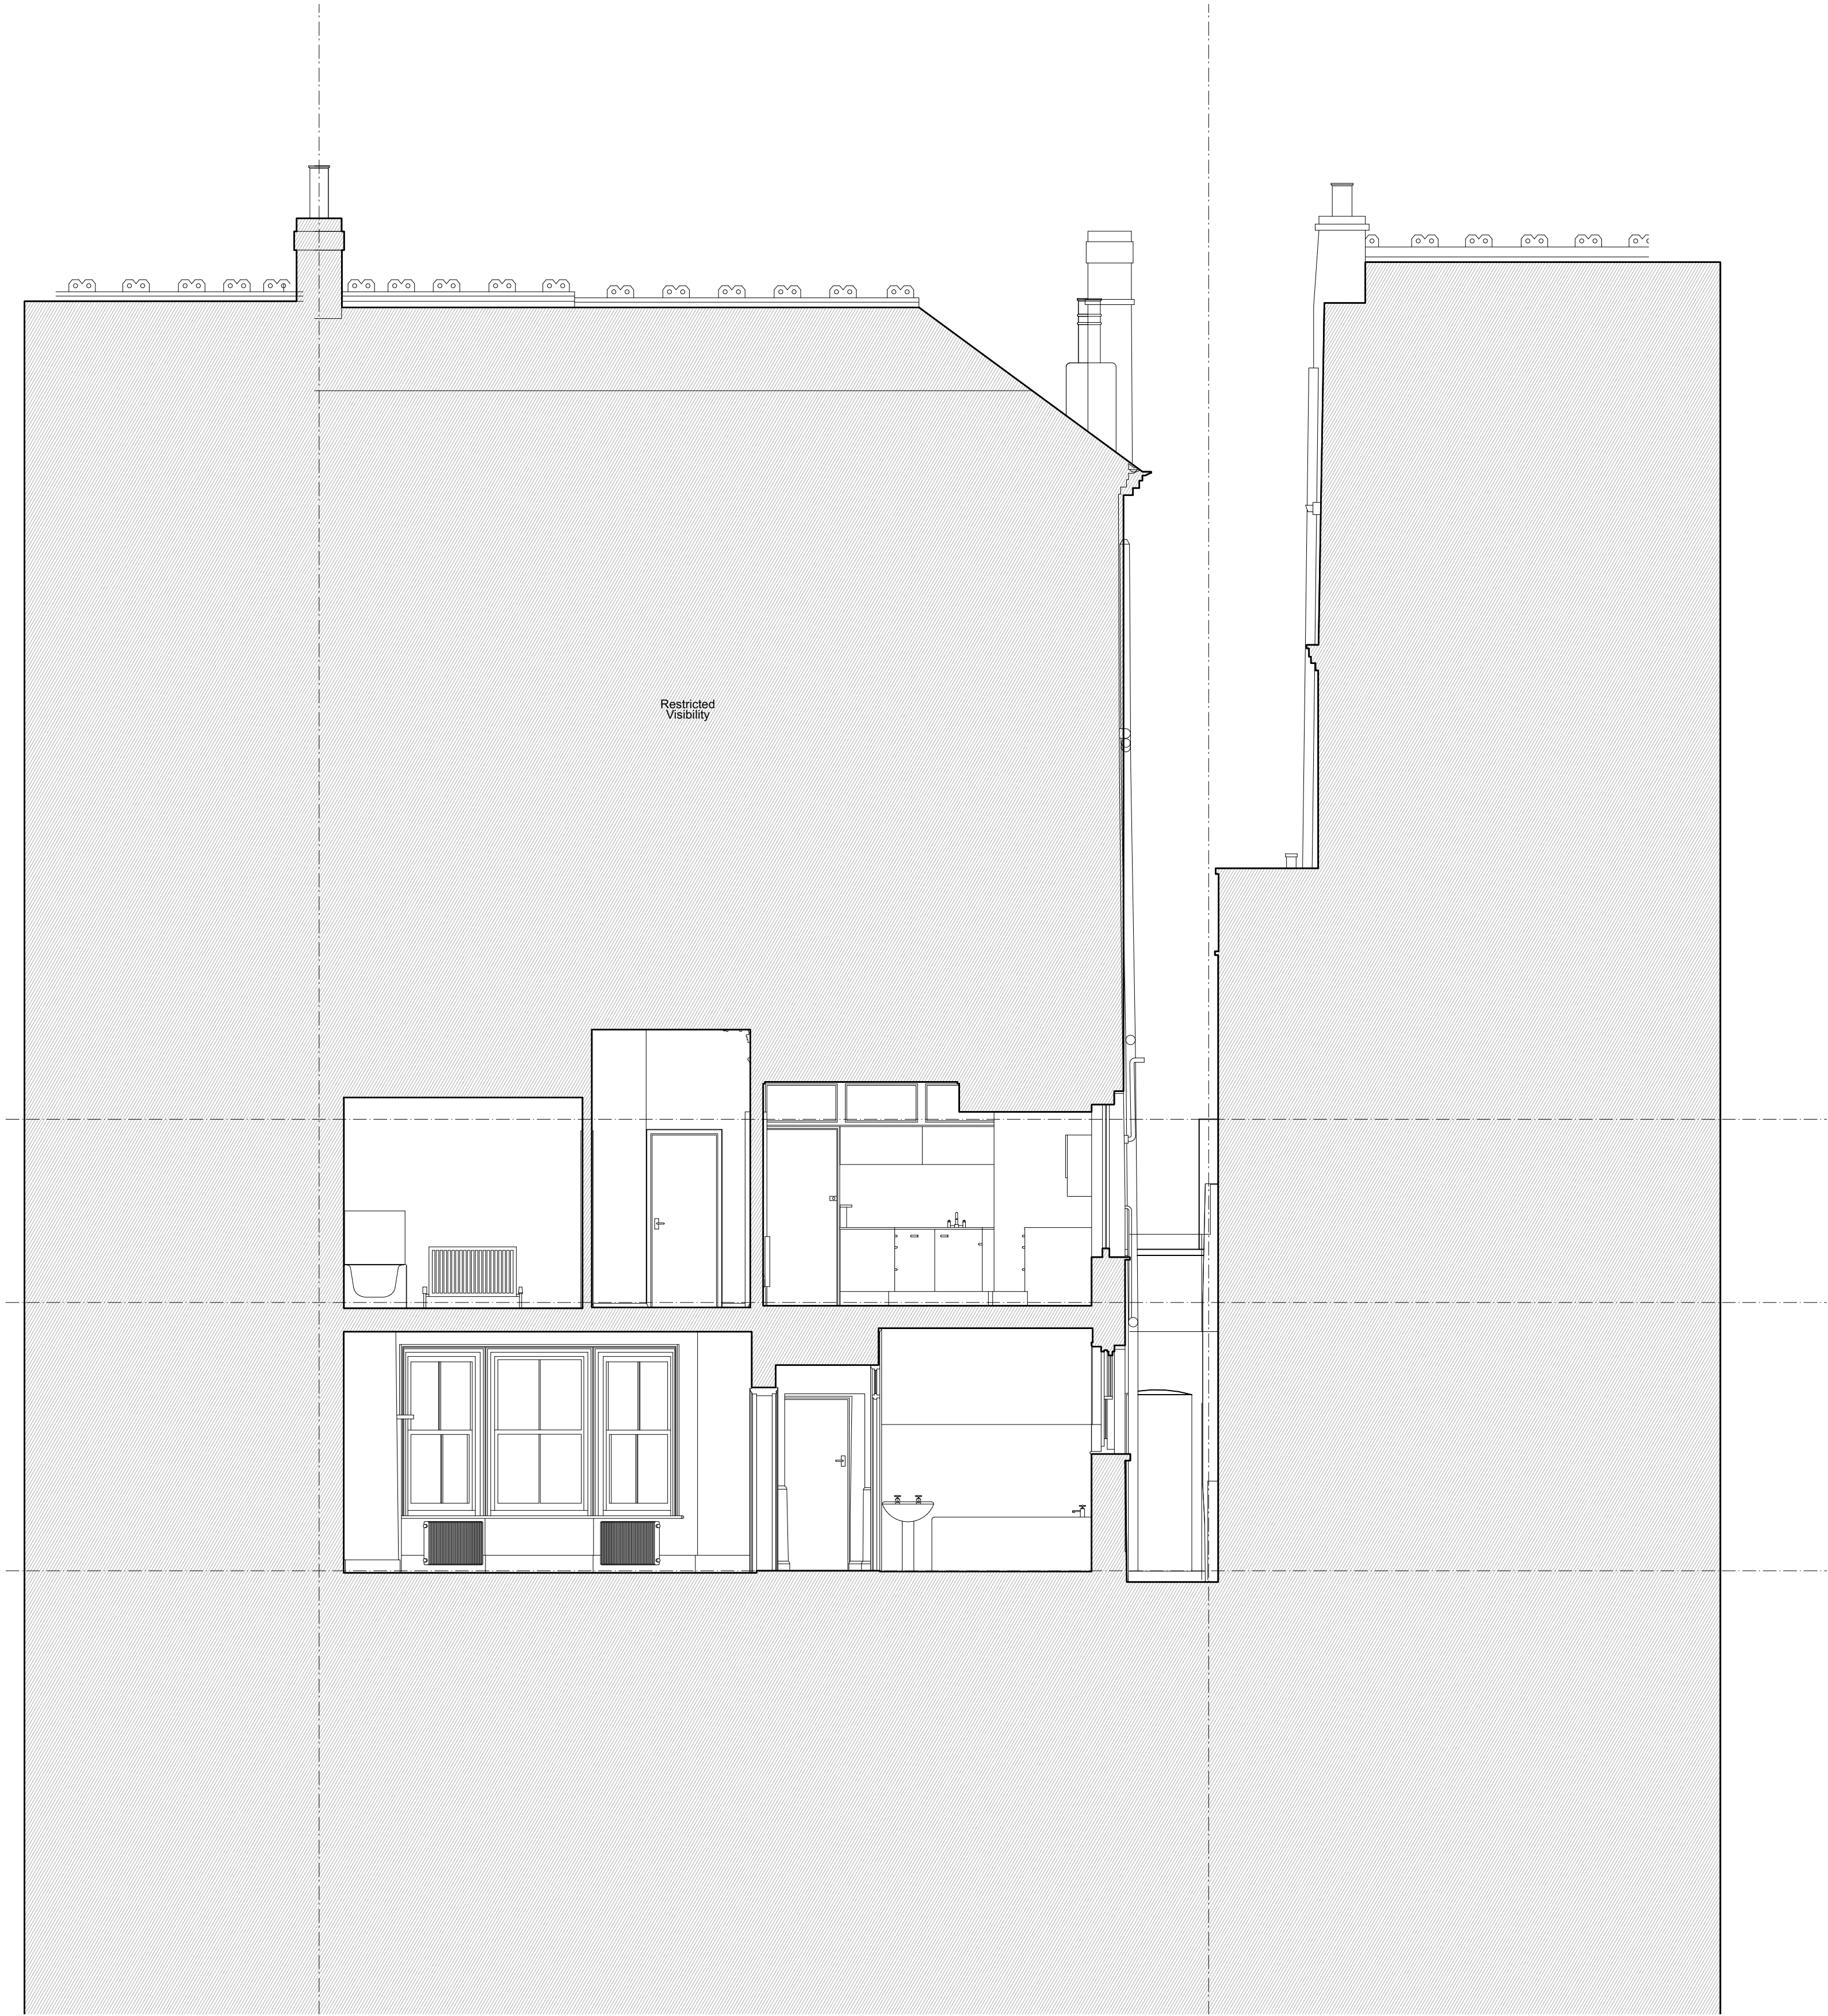


0 1 2 3 4 5 M

Scale 1:50

Existing Sectino G:G

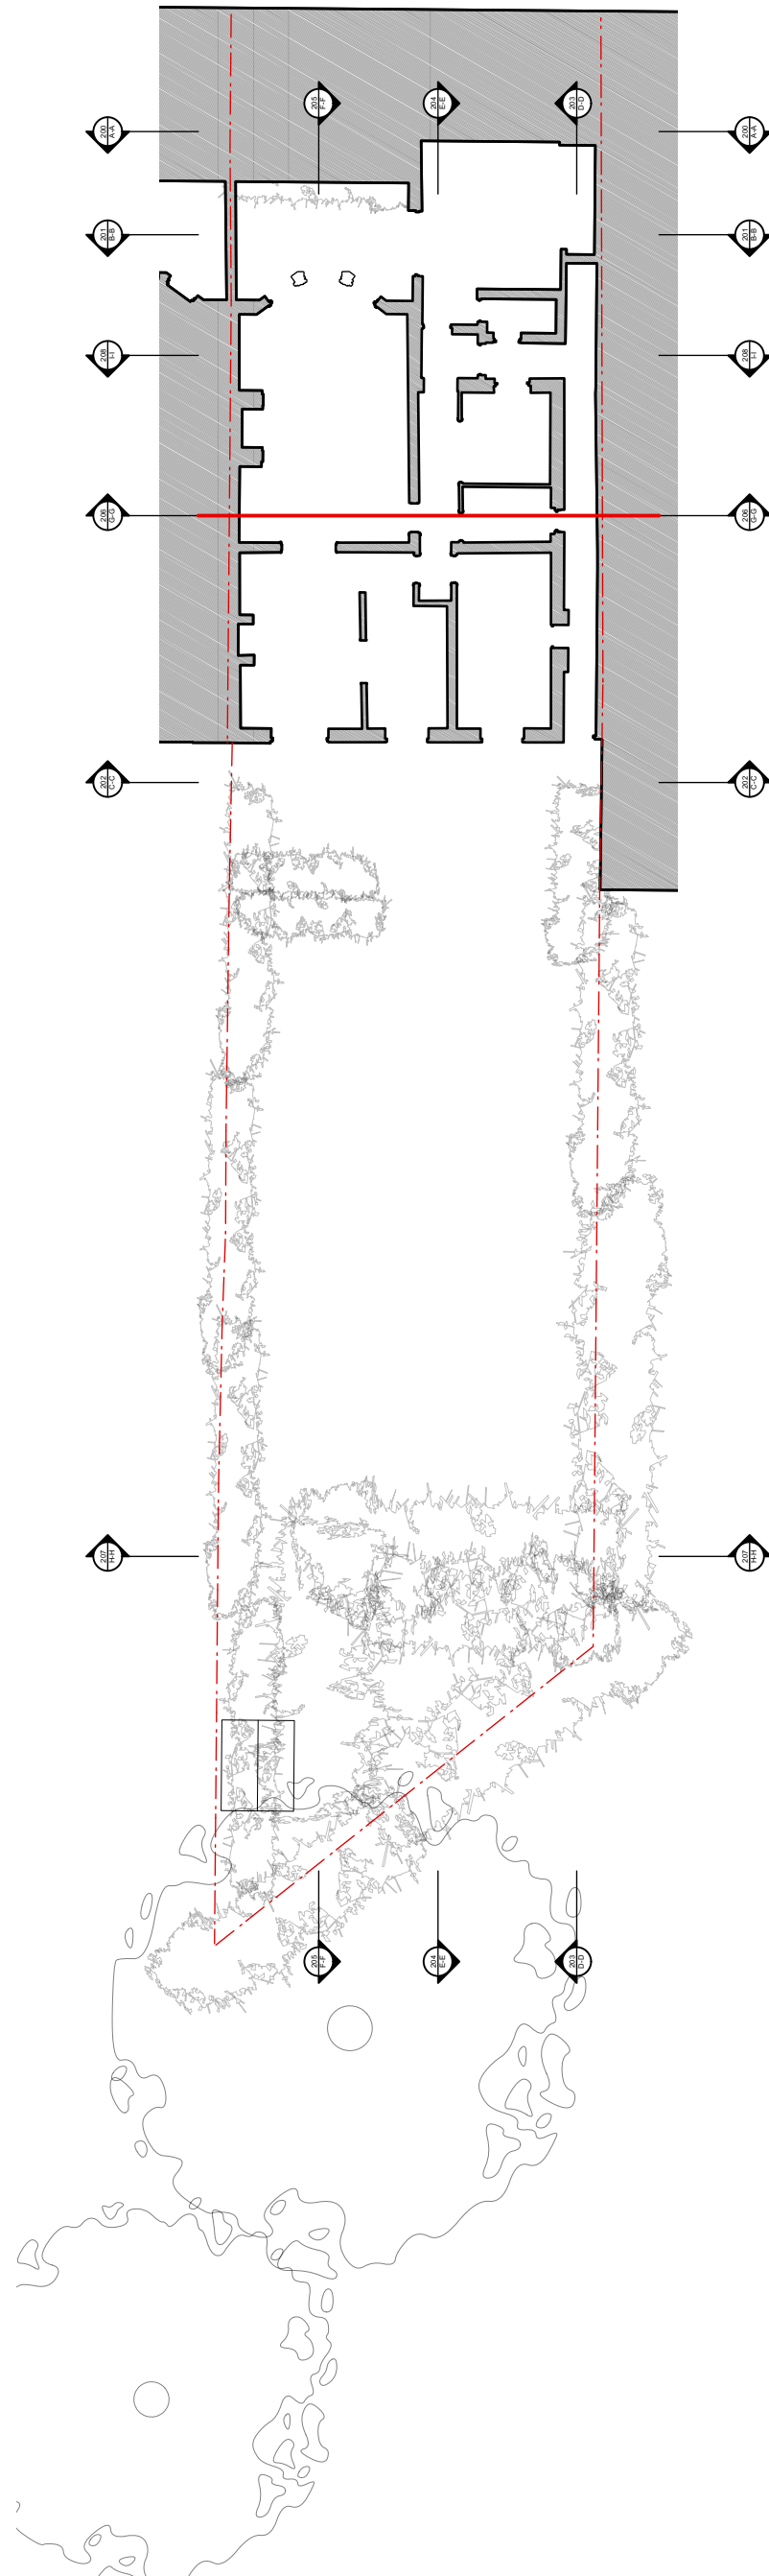

Rev.	Date	Note
Project: Parliament Hill		
Client: Mr & Mrs Windsor		
Site: 68 Parliament Hill		
Title: Existing Section G:G		
Scale: 1:50@A1 - 1:100@A3		Date: 26/07/2021
Drawn by: CW		Checked by: SH
		Approved by:
Job No. 587	Status Stage 4	Drawing No. 587-IN-206
		Rev. 1

 

Project: Parliament Hill			
Client: Mr & Mrs Windsor			
Site: 68 Parliament Hill			
Title: Existing Sections D:D & E:E			
Scale: 1:100@A1 - 1:200@A3			Date: 26/07/2021
Drawn by: CW		Checked by: SH	Approved by:
Job No.	Status	Drawing No.	Rev.
587	Stage 4	587-IN-208	/